




6'HT. CMU THEME WALL

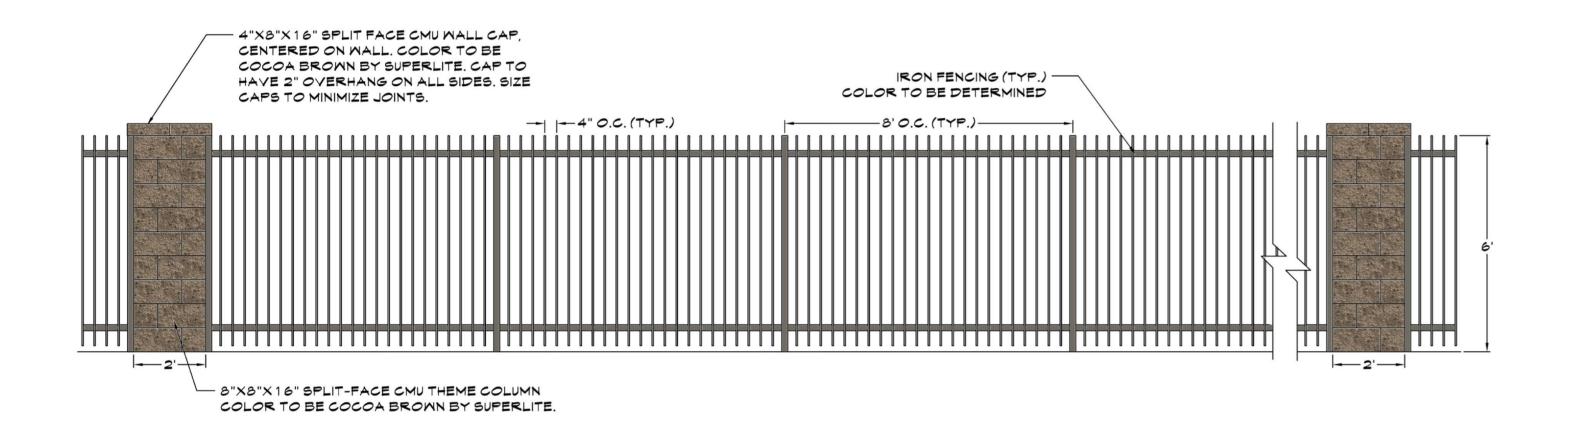

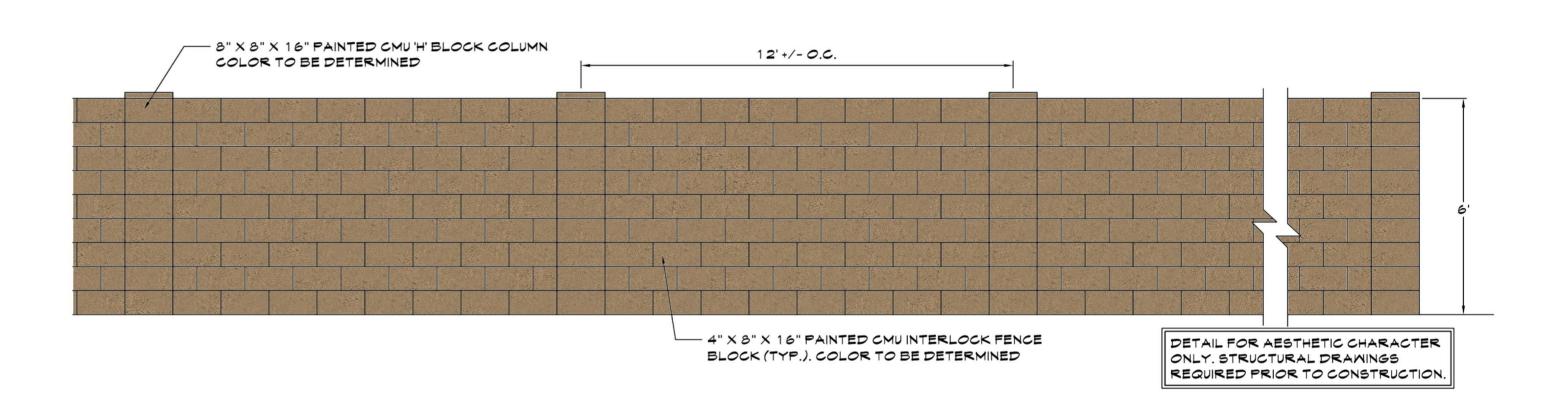

B 6'HT. FULL VIEW FENCE

6' HT. PAINTED BUILDER WALL

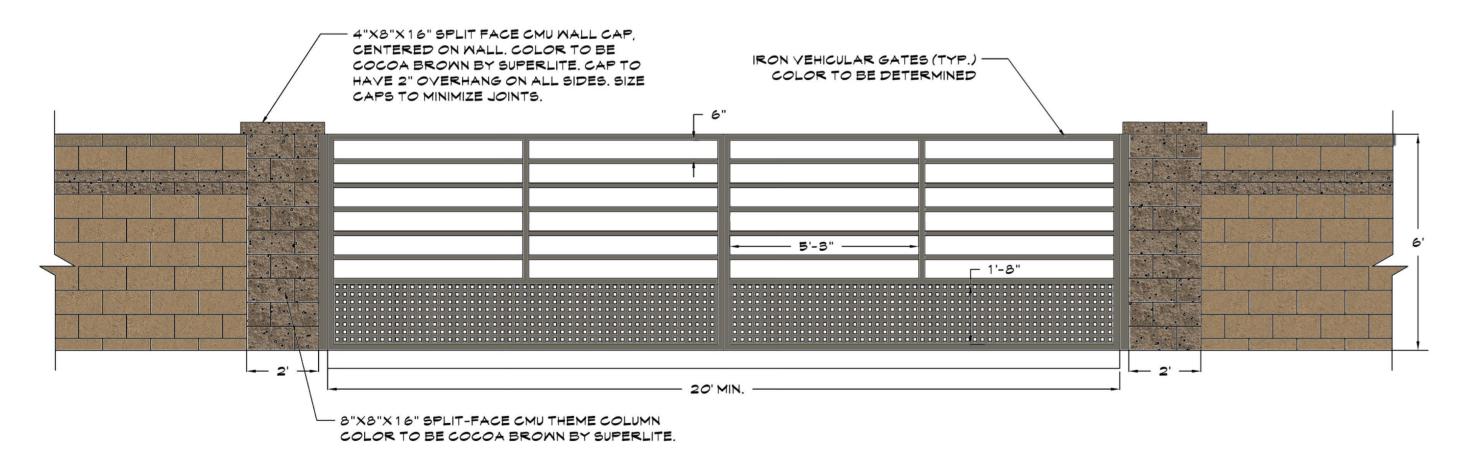



VEHICULAR ENTRANCE GATE

E ENTRANCE MONUMENT





## AVILLA - LEHI