


# EXHIBIT "A"

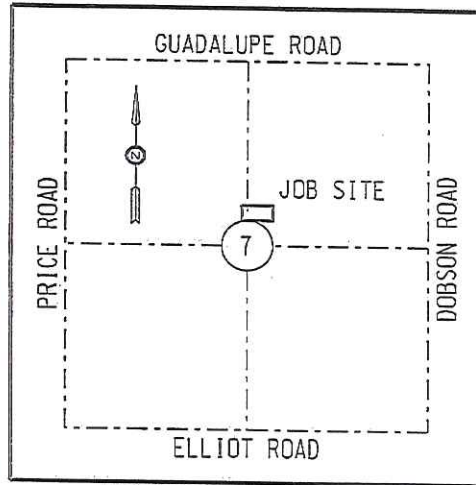

VICINITY MAP (N.T.S.)  
T1S R5E  
G&SRM

## LEGEND

- SECTION AND CENTERLINE
- PROPOSED PROPERTY LINE
- ◆ SECTION CORNER AS NOTED


## ABBREVIATION TABLE

BCHH	BRASS CAP IN HAND HOLE
BK	BOOK
ID	IDENTIFICATION
IP	IRON PIPE
MCR	MARICOPA COUNTY RECORDER
(M)	MEASURED
N.T.S.	NOT TO SCALE
PG	PAGE
W/	WITH




THIS PARCEL OF LAND LAND CONTAINS 0.2667 ACRES OR  
11.618 SQUARE FEET MORE OR LESS.

REGISTRATION  
EXPIRES: 03-31-16

SALT RIVER PROJECT AGRICULTURAL IMPROVEMENT & POWER DISTRICT		 SURVEY DIVISION LAND DEPARTMENT
SRP JOB NUMBER: W1360286-203	SCALE: NOT TO SCALE	
AMP W/O NUMBER: N/A	SHEET: 1 OF 2	COM REPLACEMENT N 1/2, SECTION 7 T.1 S., R.5 E 24.6 EAST - 1.4 SOUTH
AGENT: BANKS	SHEET SIZE: 8.5"x11"	
DRAWN: WOOLGAR	REVISION: 0	
CHECKED BY: <u>GOREHAM</u>	CREW CHIEF: REVUELTA	
DATE: 7-1-14	FIELD DATE: 3-21-13	

# EXHIBIT "A"

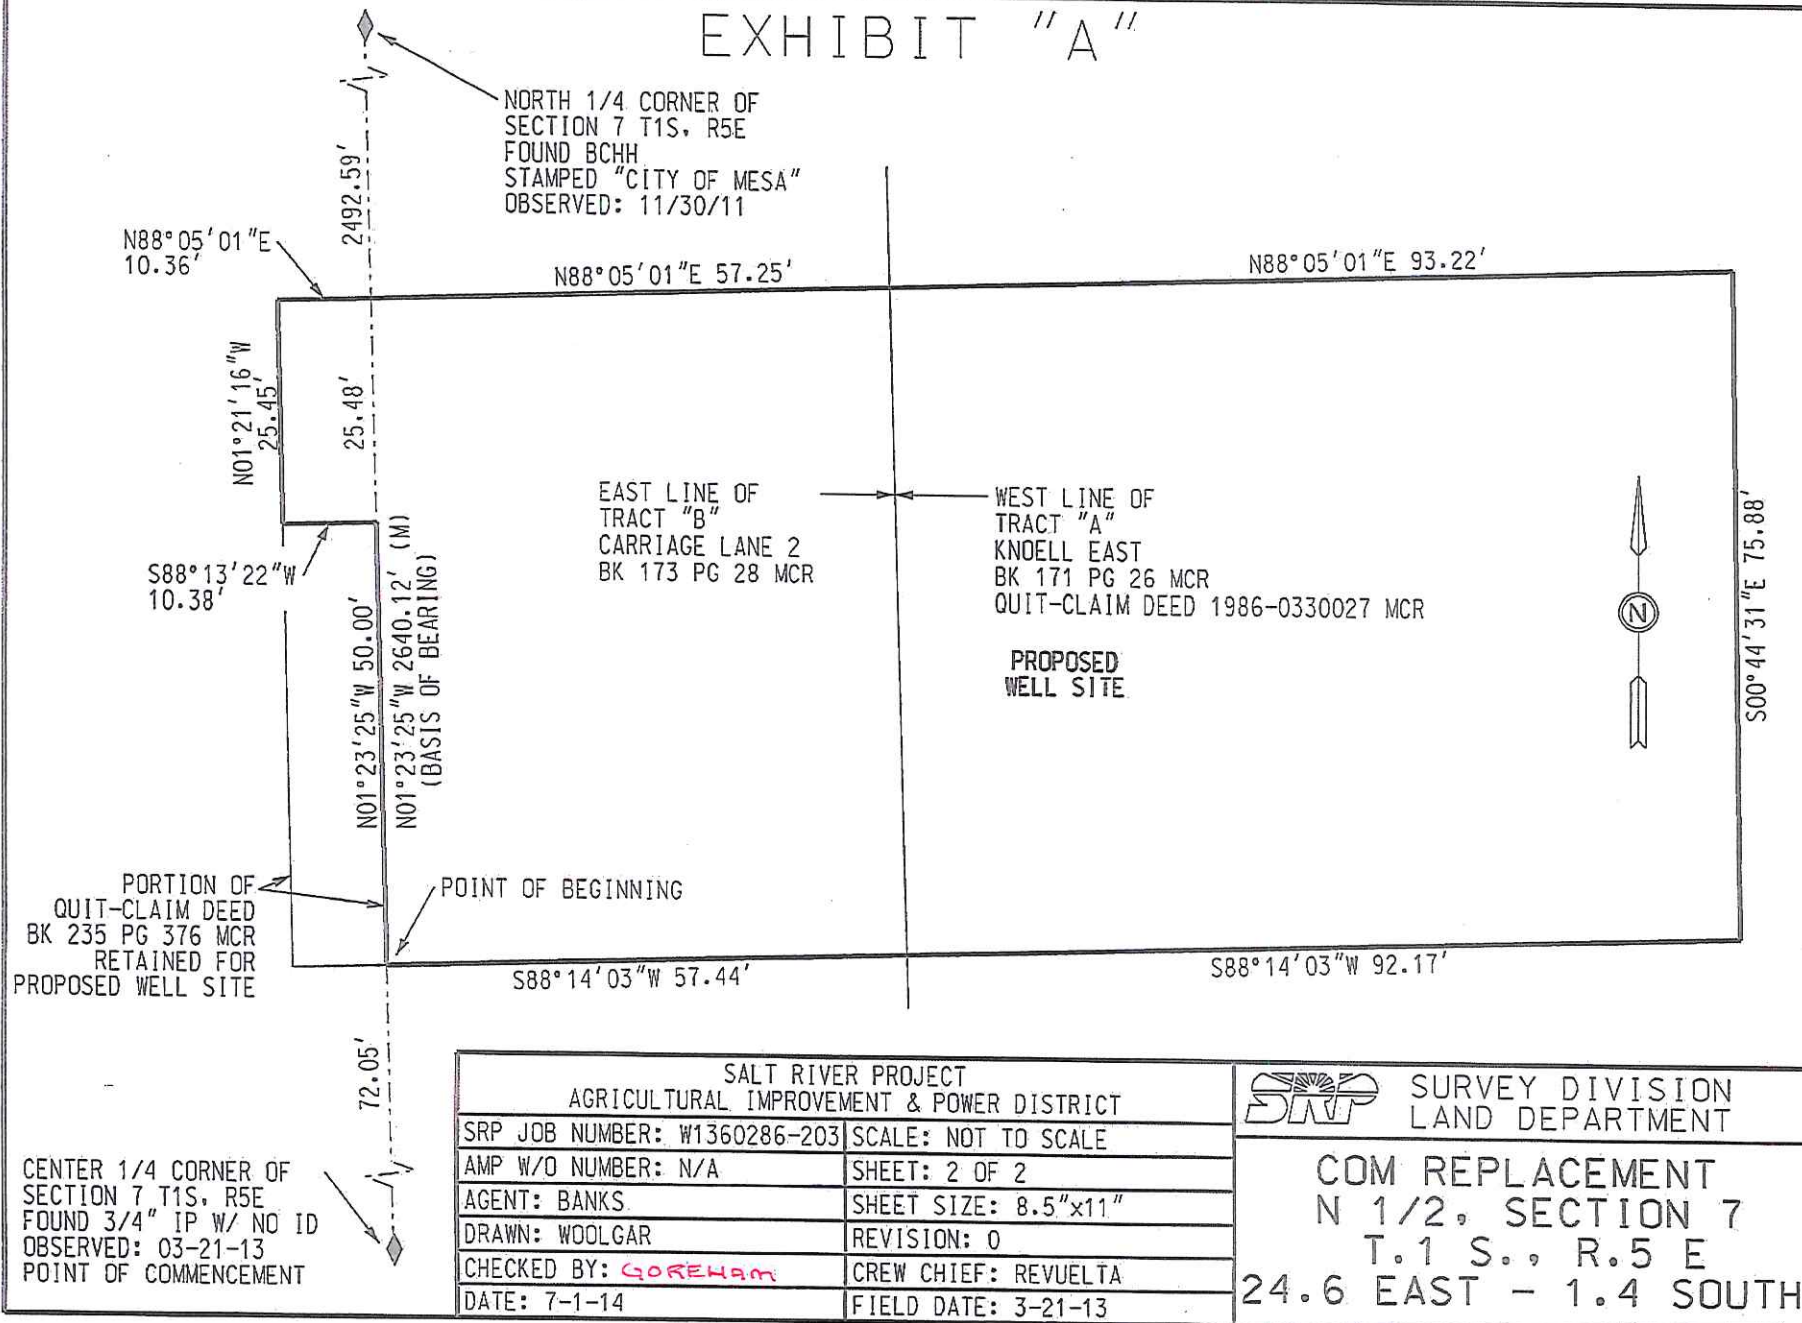

## EXHIBIT "A"

### LEGAL DESCRIPTION SALT RIVER PROJECT AGRICULTURAL IMPROVEMENT AND POWER DISTRICT

A portion of the north half of Section 7, Township 1 South, Range 5 East, Gila and Salt River Meridian, Maricopa County, Arizona, also being a portion of Tract B per Carriage Lane 2 plat recorded in book 173, page 28 Maricopa County Recorder and Tract A per Knoell East plat recorded in book 171, page 26 Maricopa County Recorder, more particularly described as follows:

**COMMENCING** at the center quarter corner of said Section 7, being an iron pipe, and from which the north quarter corner of said Section 7, being a City of Mesa brass cap in hand hole, bears North 01°23'25" West, a distance of 2640.12 feet (Basis of Bearing);

Thence North 01°23'25" West, a distance of 72.05 feet to the southeast corner of a parcel of land described in Quit Claim Deed recorded in book 235 page 376 Maricopa County Recorder and the **POINT OF BEGINNING**;

Thence North 01°23'25" West, along the east line of said parcel of land a distance of 50.00 feet to the northeast corner of said parcel of land;

Thence departing said east line South 88°13'22" West along the north line of said parcel of land, a distance of 10.38 feet;

Thence departing said north line North 01°21'16" West, a distance of 25.45 feet;

Thence North 88°05'01" East, a distance of 67.61 feet to a point on the east line of said Tract B, said point also being on the west line of said Tract A;

Thence North 88°05'01" East, a distance of 93.22 feet;

Thence South 00°44'31" East, a distance of 75.88 feet;

Thence South 88°14'03" West, a distance of 92.17 feet to a point on the west line of said Tract A, said point also being on the east line of said Tract B;

Thence South 88°14'03" West, a distance of 57.44 feet to the **POINT OF BEGINNING**.

This parcel of land contains 0.2667 acres or 11,618 square feet more or less.

Points denoted "found" herein were observed during an A.L.T.A survey conducted during the month of June, 2013. No survey of the parent parcel was conducted to facilitate the

drafting of this description. Resultant measurements shown herein were determined from record documents as noted.

**END OF DESCRIPTION**



REGISTRATION  
EXPIRES: 03-31-16