


FRONT VIEW - SCALED @ 1/2" = 1'-0" (SIGN AREA = 16.00 SQ. FT.)

STARBUCKS - SIGN A 17.75 SQ. FT.
 DELI BAKERY - SIGN B 16.00 SQ. FT.
 WELLS FARGO - SIGN C 15.75 SQ. FT.
 BASHAS' - SIGN D 144.00 SQ. FT.
 PHARMACY LIQUOR - SIGN E 14.00 SQ. FT.
 TOTAL PROPOSED 207.50 SQ. FT.

SPECIFICATIONS:
 SCOPE OF WORK: REMOVE OLD NEON FROM EXISTING LETTERS. (LETTERS ARE IN SHOP). RETROFIT TO INSTALL RED LEOS. REINSTALL ON SAME LOCATION. INSTALLATION AND ELECTRICAL TO COMPLY WITH ASA & UL STANDARDS.

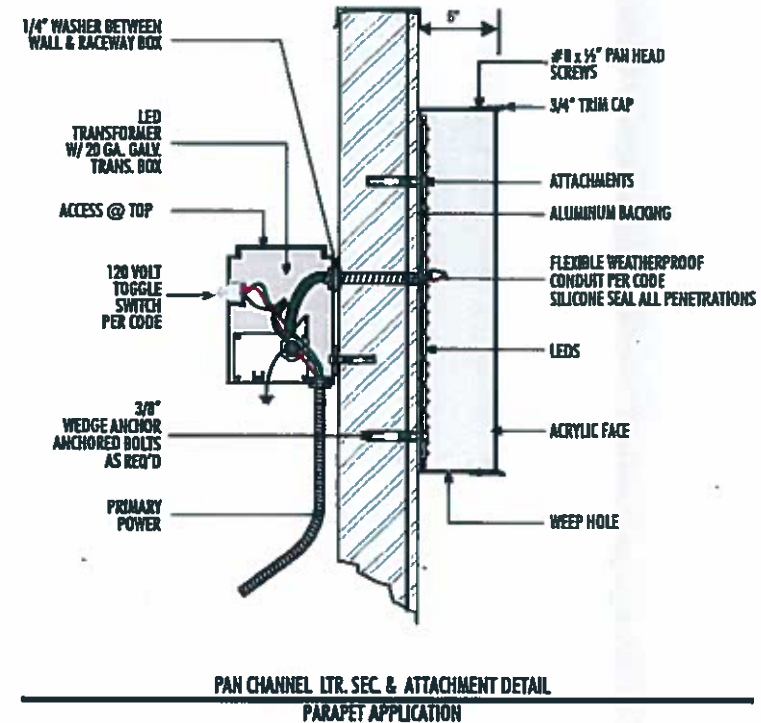

FRONT VIEW - NOT TO SCALE

CHRISTY SIGNS

92
Years of EXPERIENCE

1825 S. Black Canyon Highway
 Phoenix, Arizona 85009
 602-242-4488
 602-271-0433 fax

PROJECT
 BASHAS' #73
 2864 N. POWER RD.,
 MESA ARIZONA 85215

PREPARED FOR
 SCOTT

SALES ASSOCIATE
 CHAD KELLER

CHANGE OVER LETTERS
 FROM NEON TO LEOS
 AND REINSTALL



PROJECT: BASHAS' #73 17577
DATE: 10/11/16
SCALE: NOTED
DRAWN BY: JTK
QUOTE: 17577

Revisions		
No.	Description	Date
01	Details	08/31/16
02	Details	10/12/16
03		
04		
05		
06		

COMPUTER PRINTED COLOR GRAPHICS VARY FROM ACTUAL COLOR SELECTIONS. COLOR GRAPHICS AND/OR PHOTO ILLUSTRATIONS ARE DESIGNER CONCEPTS ONLY AND MAY NOT REPRESENT ACTUAL INSTALLATION.

EXHIBIT A

THIS IS AN ORIGINAL UNPUBLISHED DRAWING SUBMITTED FOR YOUR PERSONAL USE IN CONNECTION WITH A PROJECT BEING PLANNED FOR YOU BY CHRISTY SIGNS. IT IS NOT TO BE REPRODUCED, COPIED OR EXHIBITED IN ANY MANNER WITHOUT WRITTEN PERMISSION BY CHRISTY SIGNS.

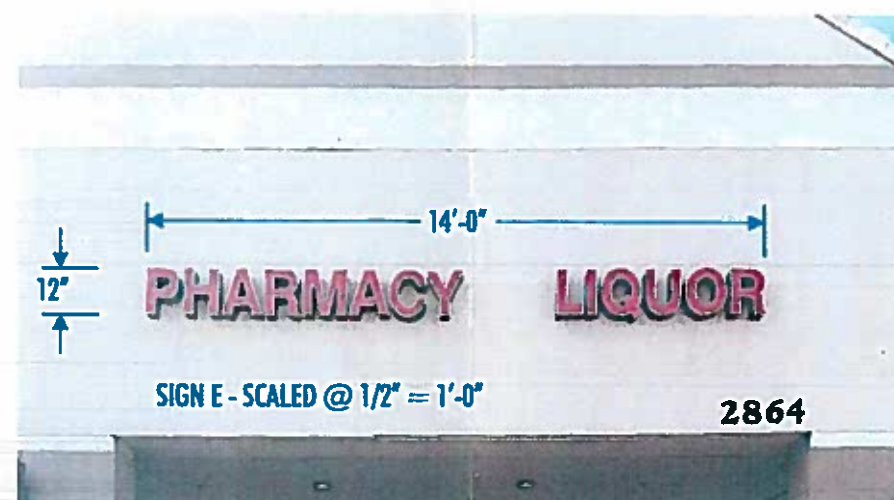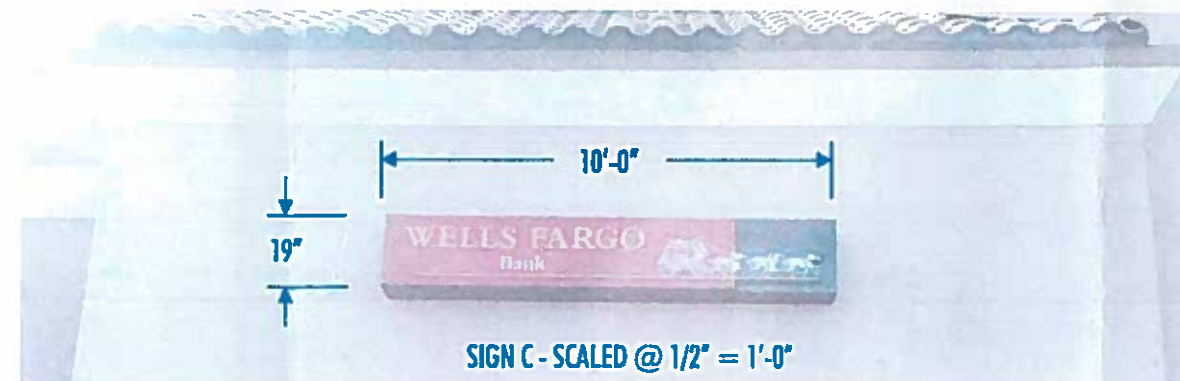

THIS IS AN ORIGINAL UNPUBLISHED DRAWING SUBMITTED FOR YOUR PERSONAL USE IN CONNECTION WITH A PROJECT BEING PLANNED FOR YOU BY CHRISTY SIGNS. IT IS NOT TO BE REPRODUCED, COPIED OR EXHIBITED IN ANY MANNER WITHOUT WRITTEN PERMISSION BY CHRISTY SIGNS.



92
Years of EXPERIENCE

1825 S. Black Canyon Highway
Phoenix, Arizona 85009
602-242-4488
602-271-0433 fax

PROJECT
BASHAS' #73
2864 N. POWER RD.,
MESA ARIZONA 85215

PREPARED FOR
SCOTT

SALES ASSOCIATE
CHAO KELLER

EXISTING SIGNS
SQ. FT.

PROJECT: BASHAS' #73 17577
DATE: 10/11/16
SCALE: NOTED
DRAWN BY: JTK
QUOTE: 17577

Revisions

No.	Description	Date
01	Details	08/31/16
02	Details	10/12/16
03		
04		
05		
06		

COMPUTER PRINTED COLOR GRAPHICS VARY FROM ACTUAL
COLOR SELECTIONS. COLOR GRAPHICS AND/OR PHOTO
ILLUSTRATIONS ARE DESIGNER CONCEPTS ONLY AND MAY
NOT REPRESENT ACTUAL INSTALLATION.

EXHIBIT B

