



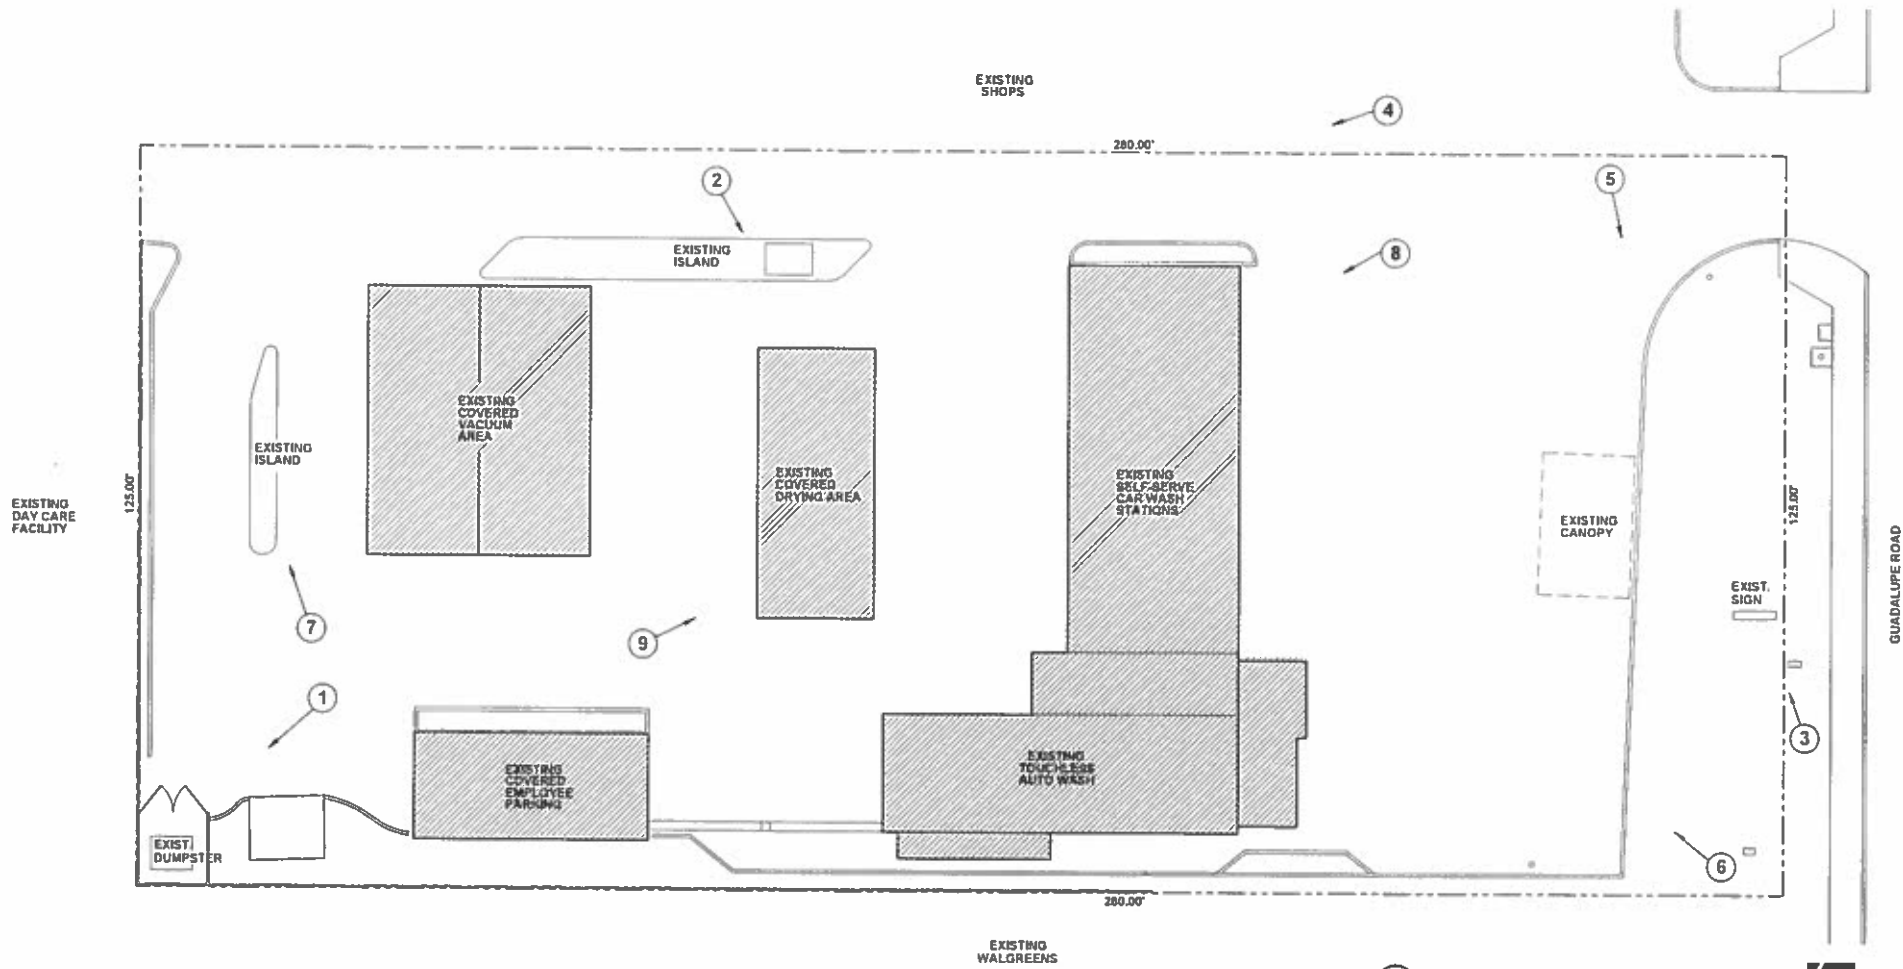

EXISTING SITE / PHOTO KEY PLAN
SCALE: 1/8" = 1'-0"

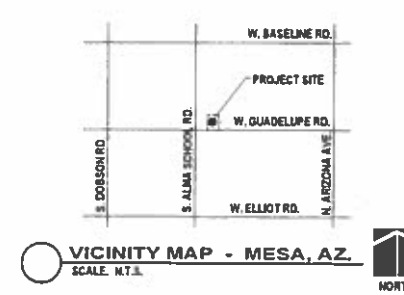

Arc Capital Architectural Solutions
 John Dominguez, Licensed Arizona Architect
 802.211.4728
 arccapital@gmail.com

drawing: EXISTING SITE / PHOTO KEY PLAN
 project: HANDY INC.
 1118 WEST GUADALUPE ROAD
 MESA, ARIZONA 86210

date: 11.7.16
 drawn:
 checked:
 project #:

PROFESSIONAL SEAL
 JOHN DOMINGUEZ
 ARCHITECT
 LICENSE NO. 11664
 EXPIRES 08.31.18

sheet:
S-2