

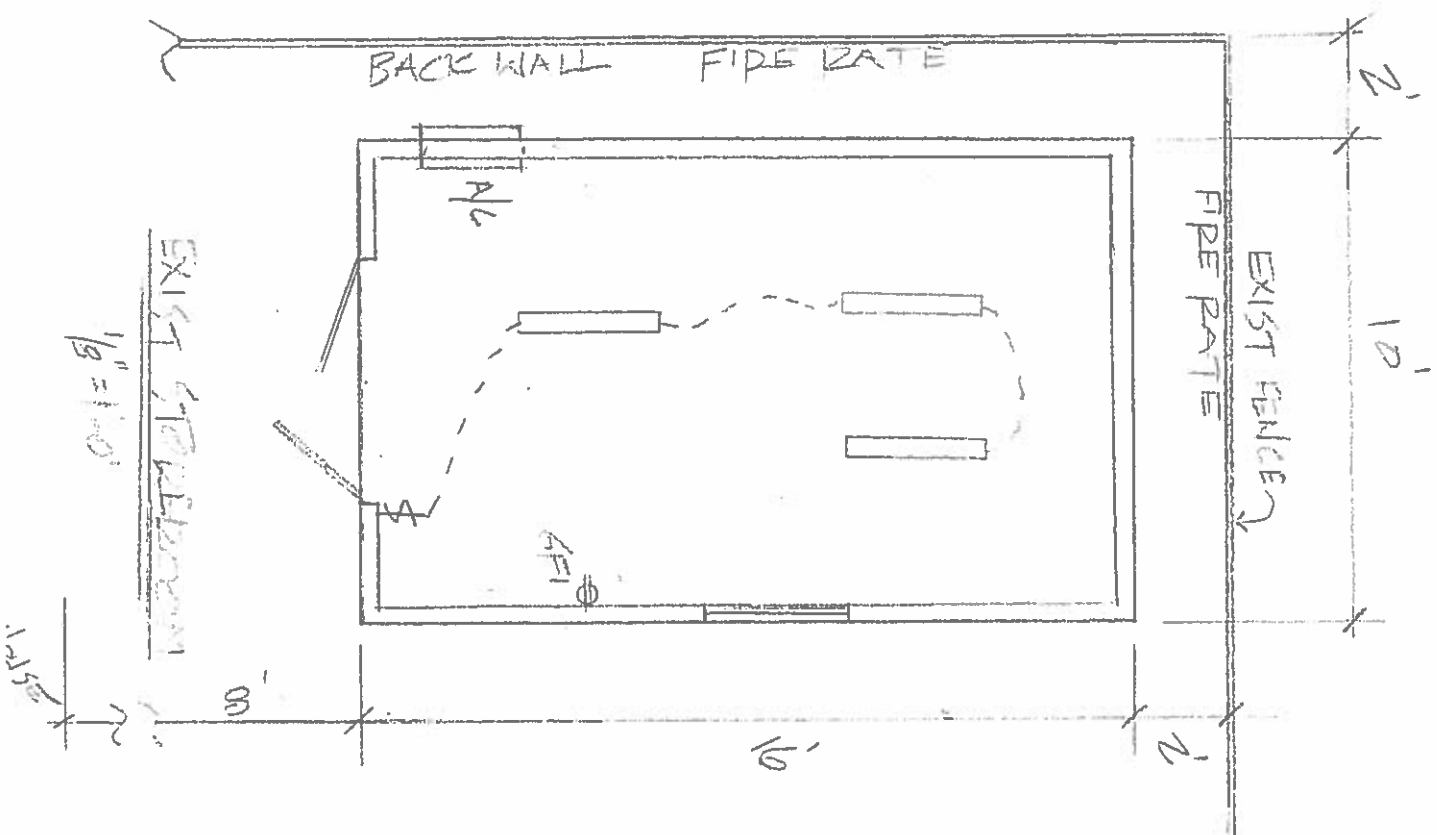


ROOF FRAMING PLAN  
(EXIST)  $\frac{1}{8}'' = 1'-0''$

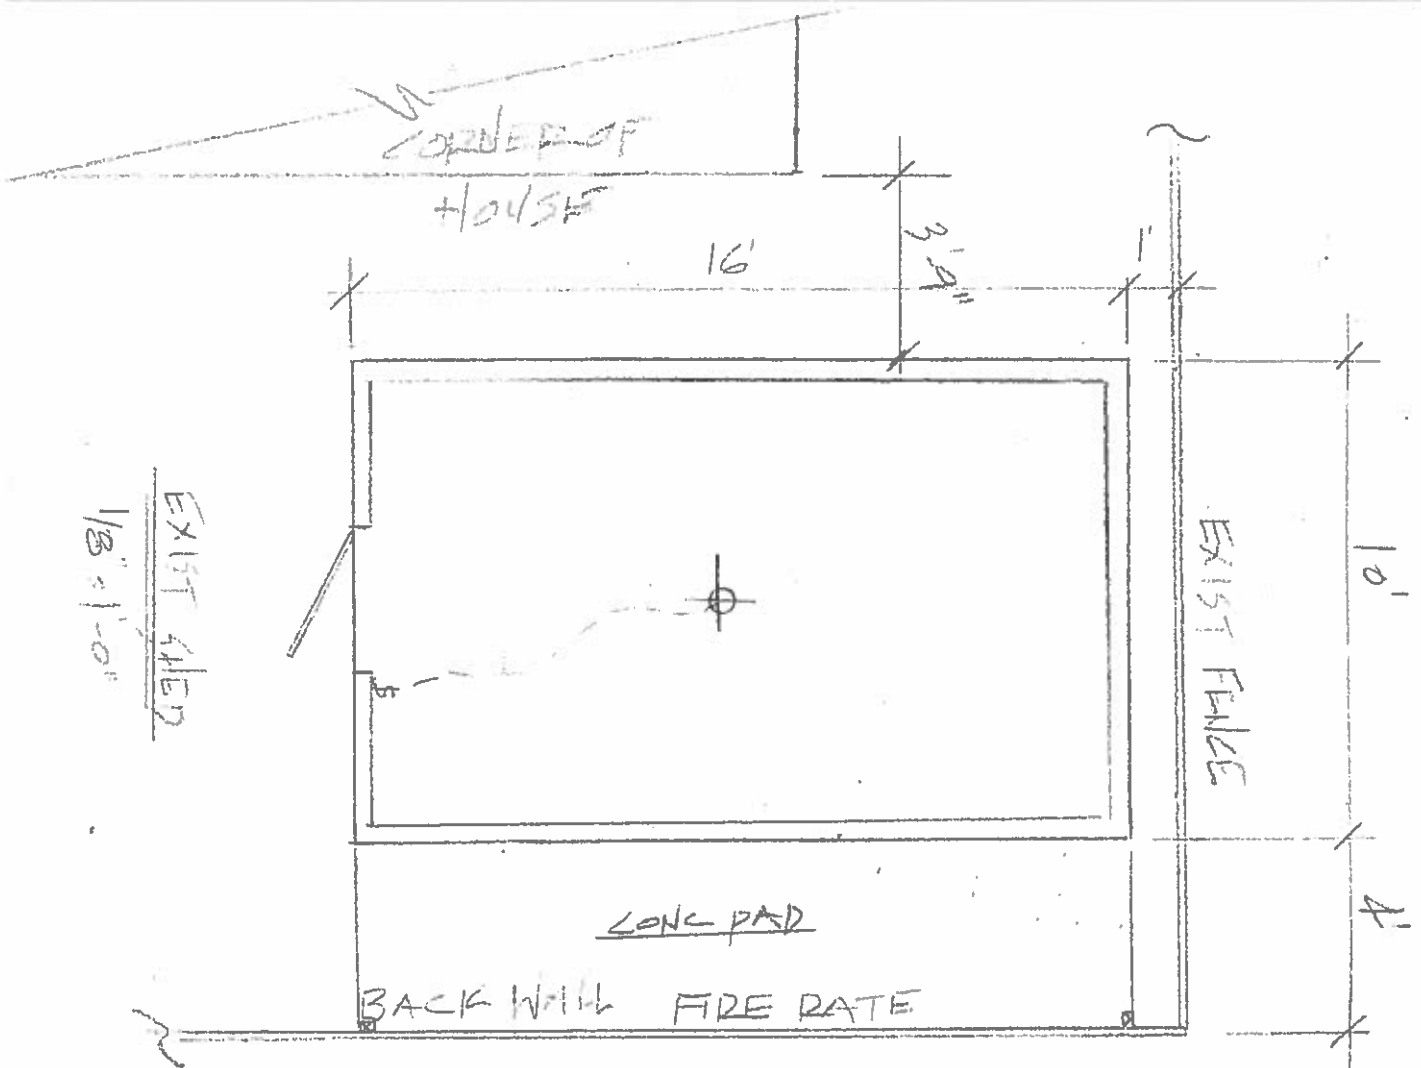

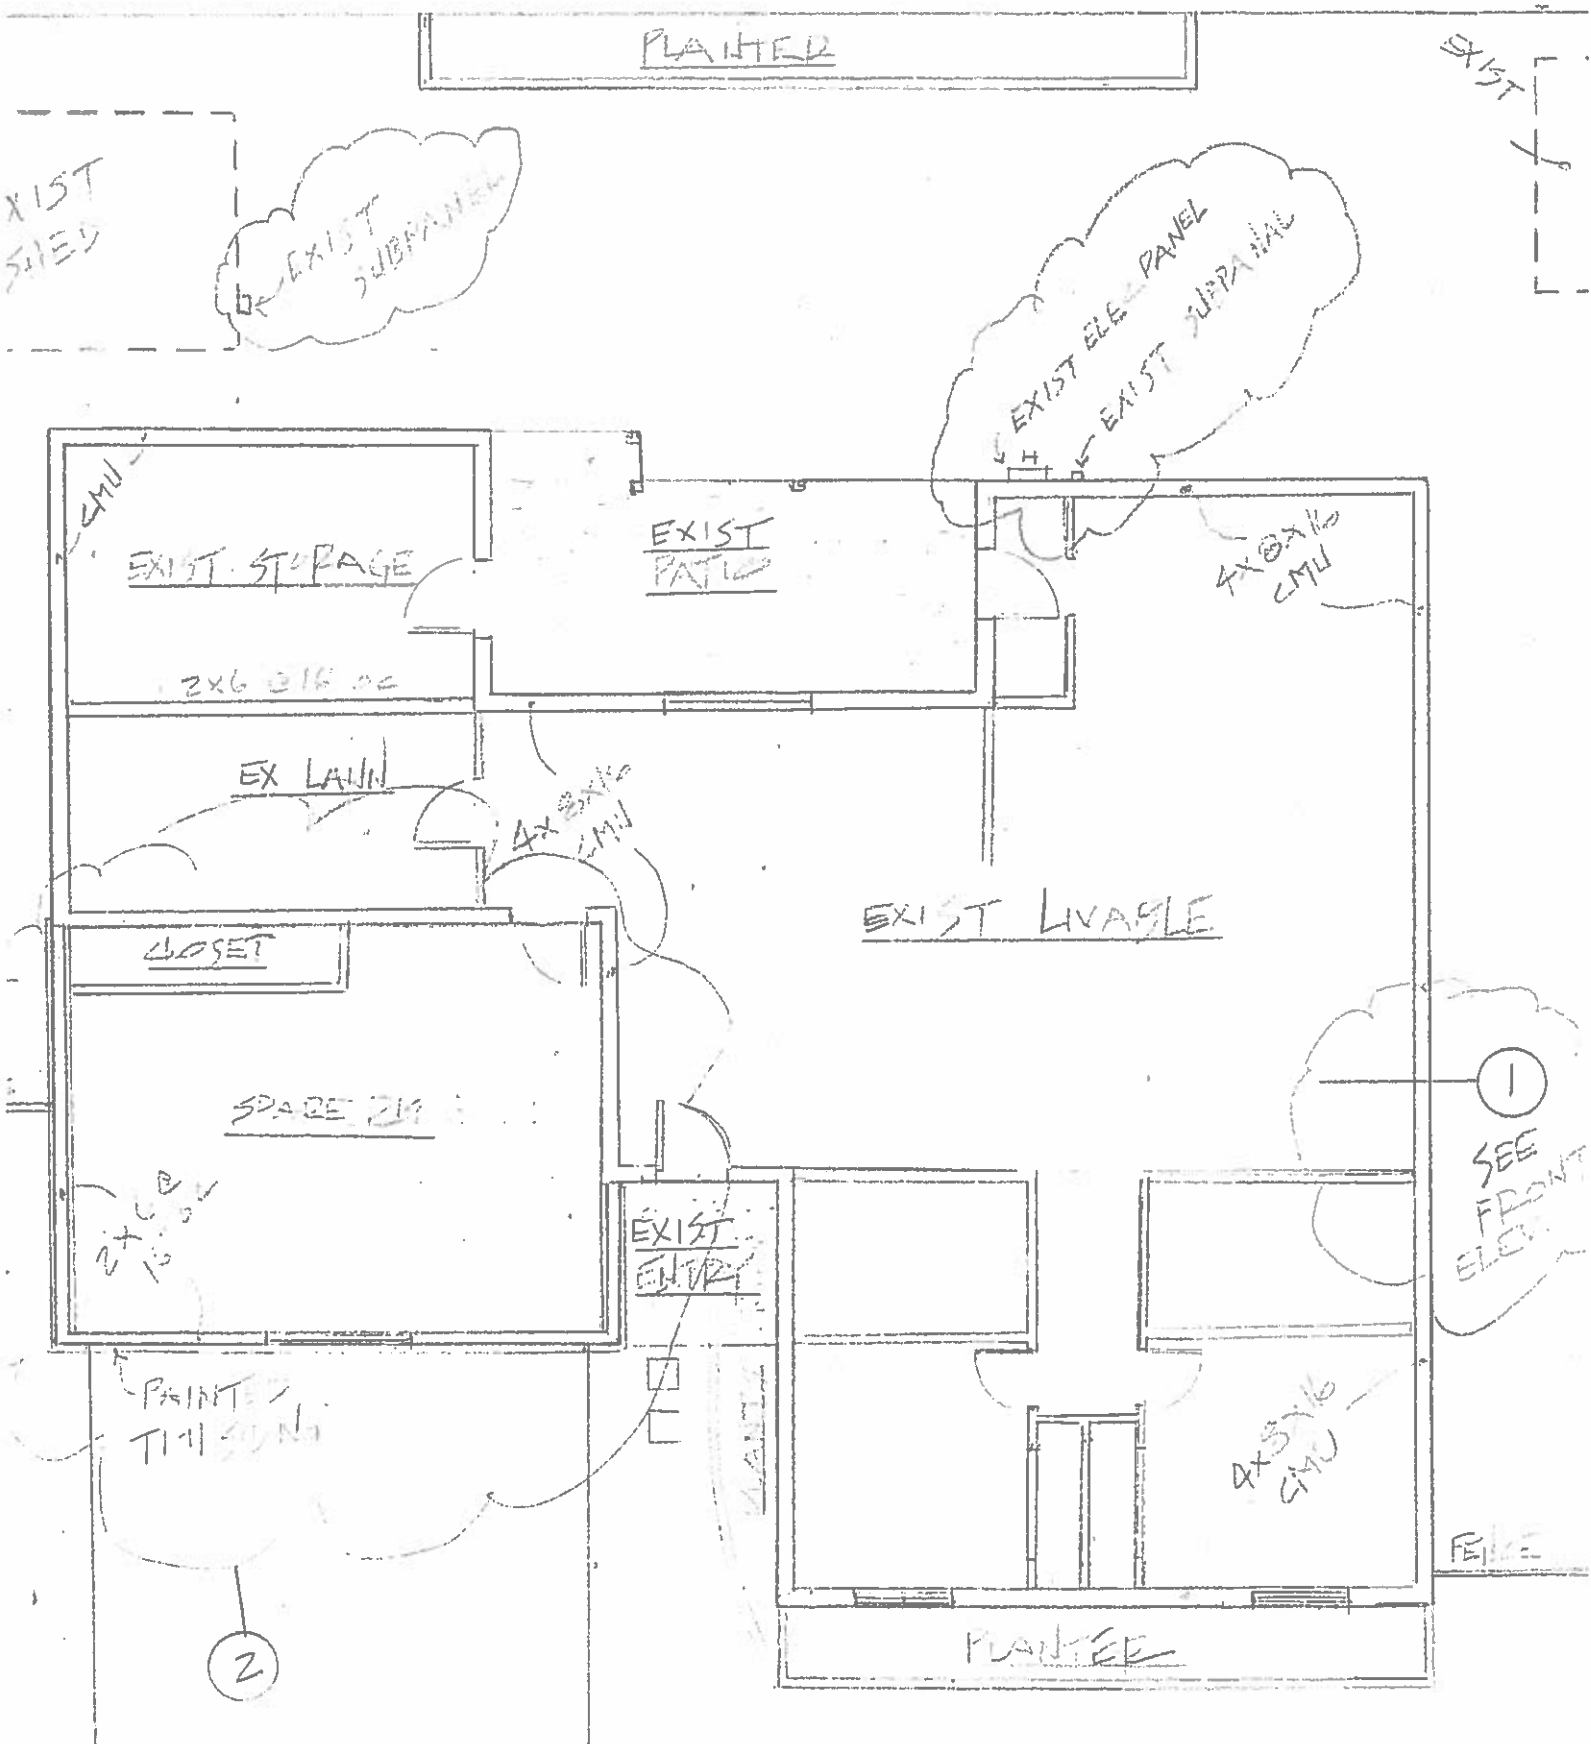

ELEVATION pictures requested for Case BA17-012  
525 S. Hunt Drive, Mesa AZ 85204

Here are three elevation shots of the SHED (existing 30+ years, in the SE corner of the property...please note that the shed does not go all the way to the back fence (which we believe is also in a ways from the actual property line, anyways) but simply has an extended roof and gutter that does):



View of west end of SHED & roof extending to south fence



Views of north end of SHED (+ west corner) & north wall/space between SHED and east fence

Here are four elevation shots of the STOREROOM (built approximately 2014, in the SW corner of the property):



View of east end of STOREROOM



View of east & north ends of STOREROOM



View of north & west ends of STOREROOM



View of south end of STOREROOM