
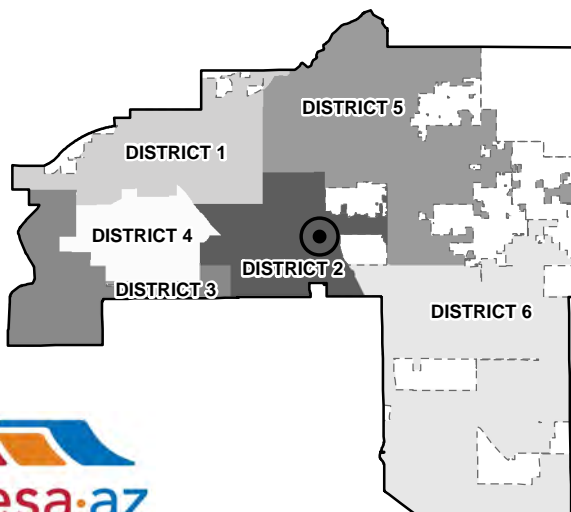


BOARD OF ADJUSTMENT VICINITY MAP: BA17-014

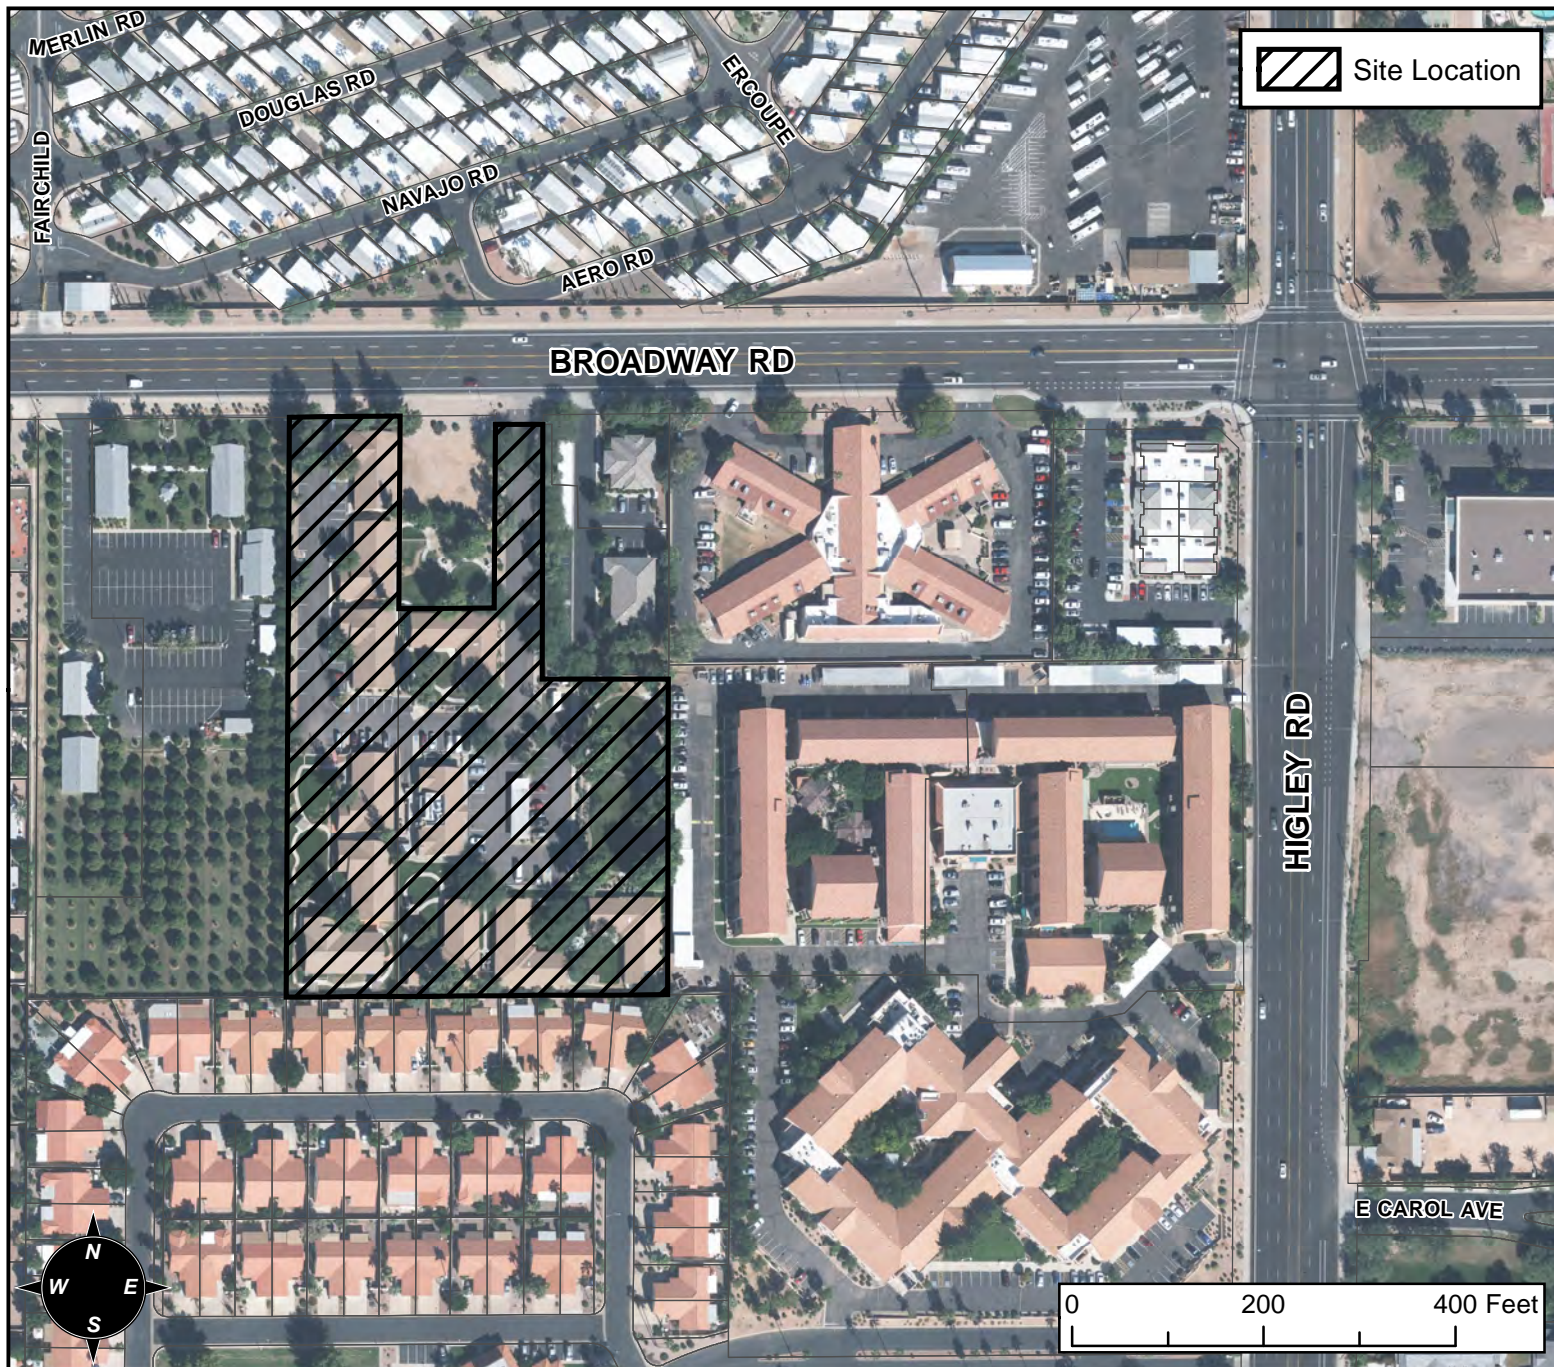

CASE DETAIL

CASE:

BA17-014

SITE / ADDRESS:

5037 E. BROADWAY ROAD - (DISTRICT 2)

REQUEST:

REQUESTING A SPECIAL USE PERMIT (SUP) TO ALLOW AN EXISTING RESIDENTIAL CARE AND ASSISTED FACILITY TO ALSO BE UTILIZED AS A NURSING HOME FACILITY IN THE RM-4 BIZ DISTRICT.