

TREES:
 EXISTING TREE
 MEXICAN FAN PALM
 WASHINGTONIA ROBUSTA
 MEXICAN FAN PALM
 WASHINGTONIA ROBUSTA
 MEXICAN FAN PALM
 PROSOPIS CHILENSIS "PHOENIX"
 THORNLESS PHOENIX MESQUITE
 CERCIDIUM PRAECOX
 PALO BREA
 QUERCUS VIRGINIANA
 SOUTHERN LIVE OAK
 CERCIDIUM FLORIDUM D.M.
 DESERT MUSEUM PALO VERDE
 QUERCUS VIRGINIANA "CATHEDRAL"
 CATHEDRAL OAK
 CAESALPINIA MEXICANA
 YELLOW MEXICAN BIRD OF PARADISE

CAESALPINIA MEXICANA
YELLOW MEXICAN BIRD OF PARADISE

GELSEMIUM SEMPERVIRENS
CAROLINA JESSAMINE


HESPERALOE PARVIFOLIA
WHITE HYBRID YUCCA

- 1 NEW CONTRASTING ORNAMENTAL PAVEMENT BAND (SEE ARCH. DWGS.)
- 2 NEW DECORATIVE RAISED PLANTER
- 3 12" WIDE LANDSCAPE PLANTER BEHIND SIDEWALK TO BE MOUNDED TO 12"
- 4 EXISTING CONCRETE SIDEWALK TO REMAIN
- 5 EMPLOYEE PATIOS (SEE ARCH. DWGS.)
- 6 SELECT GRADE GRANITE SURFACE BOULDERS
- 7 EXISTING MONUMENT SIGN TO REMAIN
- 8 EXISTING PALO BREA TREE TO REMAIN
- 9 SIGHT VISIBILITY LINE
- 10 INSTALL 2'-3" DIA HAND-PLACED GRANITE COBBLE (APACHE BROWN)
- 11 REMOVE EXISTING DEAD FAN PALM AND INSTALL NEW FAN PALM TO MATCH EXISTING PALM HEIGHT
- 12 INSTALL NEW MEXICAN FAN PALM TO MATCH HEIGHT OF EXISTING PALMS
- 13 INSTALL 2" DEEP 3/4" SCREENED APACHE BROWN DECOMPOSED GRANITE

15 GALLON MIN


5 GALLON
TRAIN ON TRELLIS

5 GALLON
FULL PAST CAN

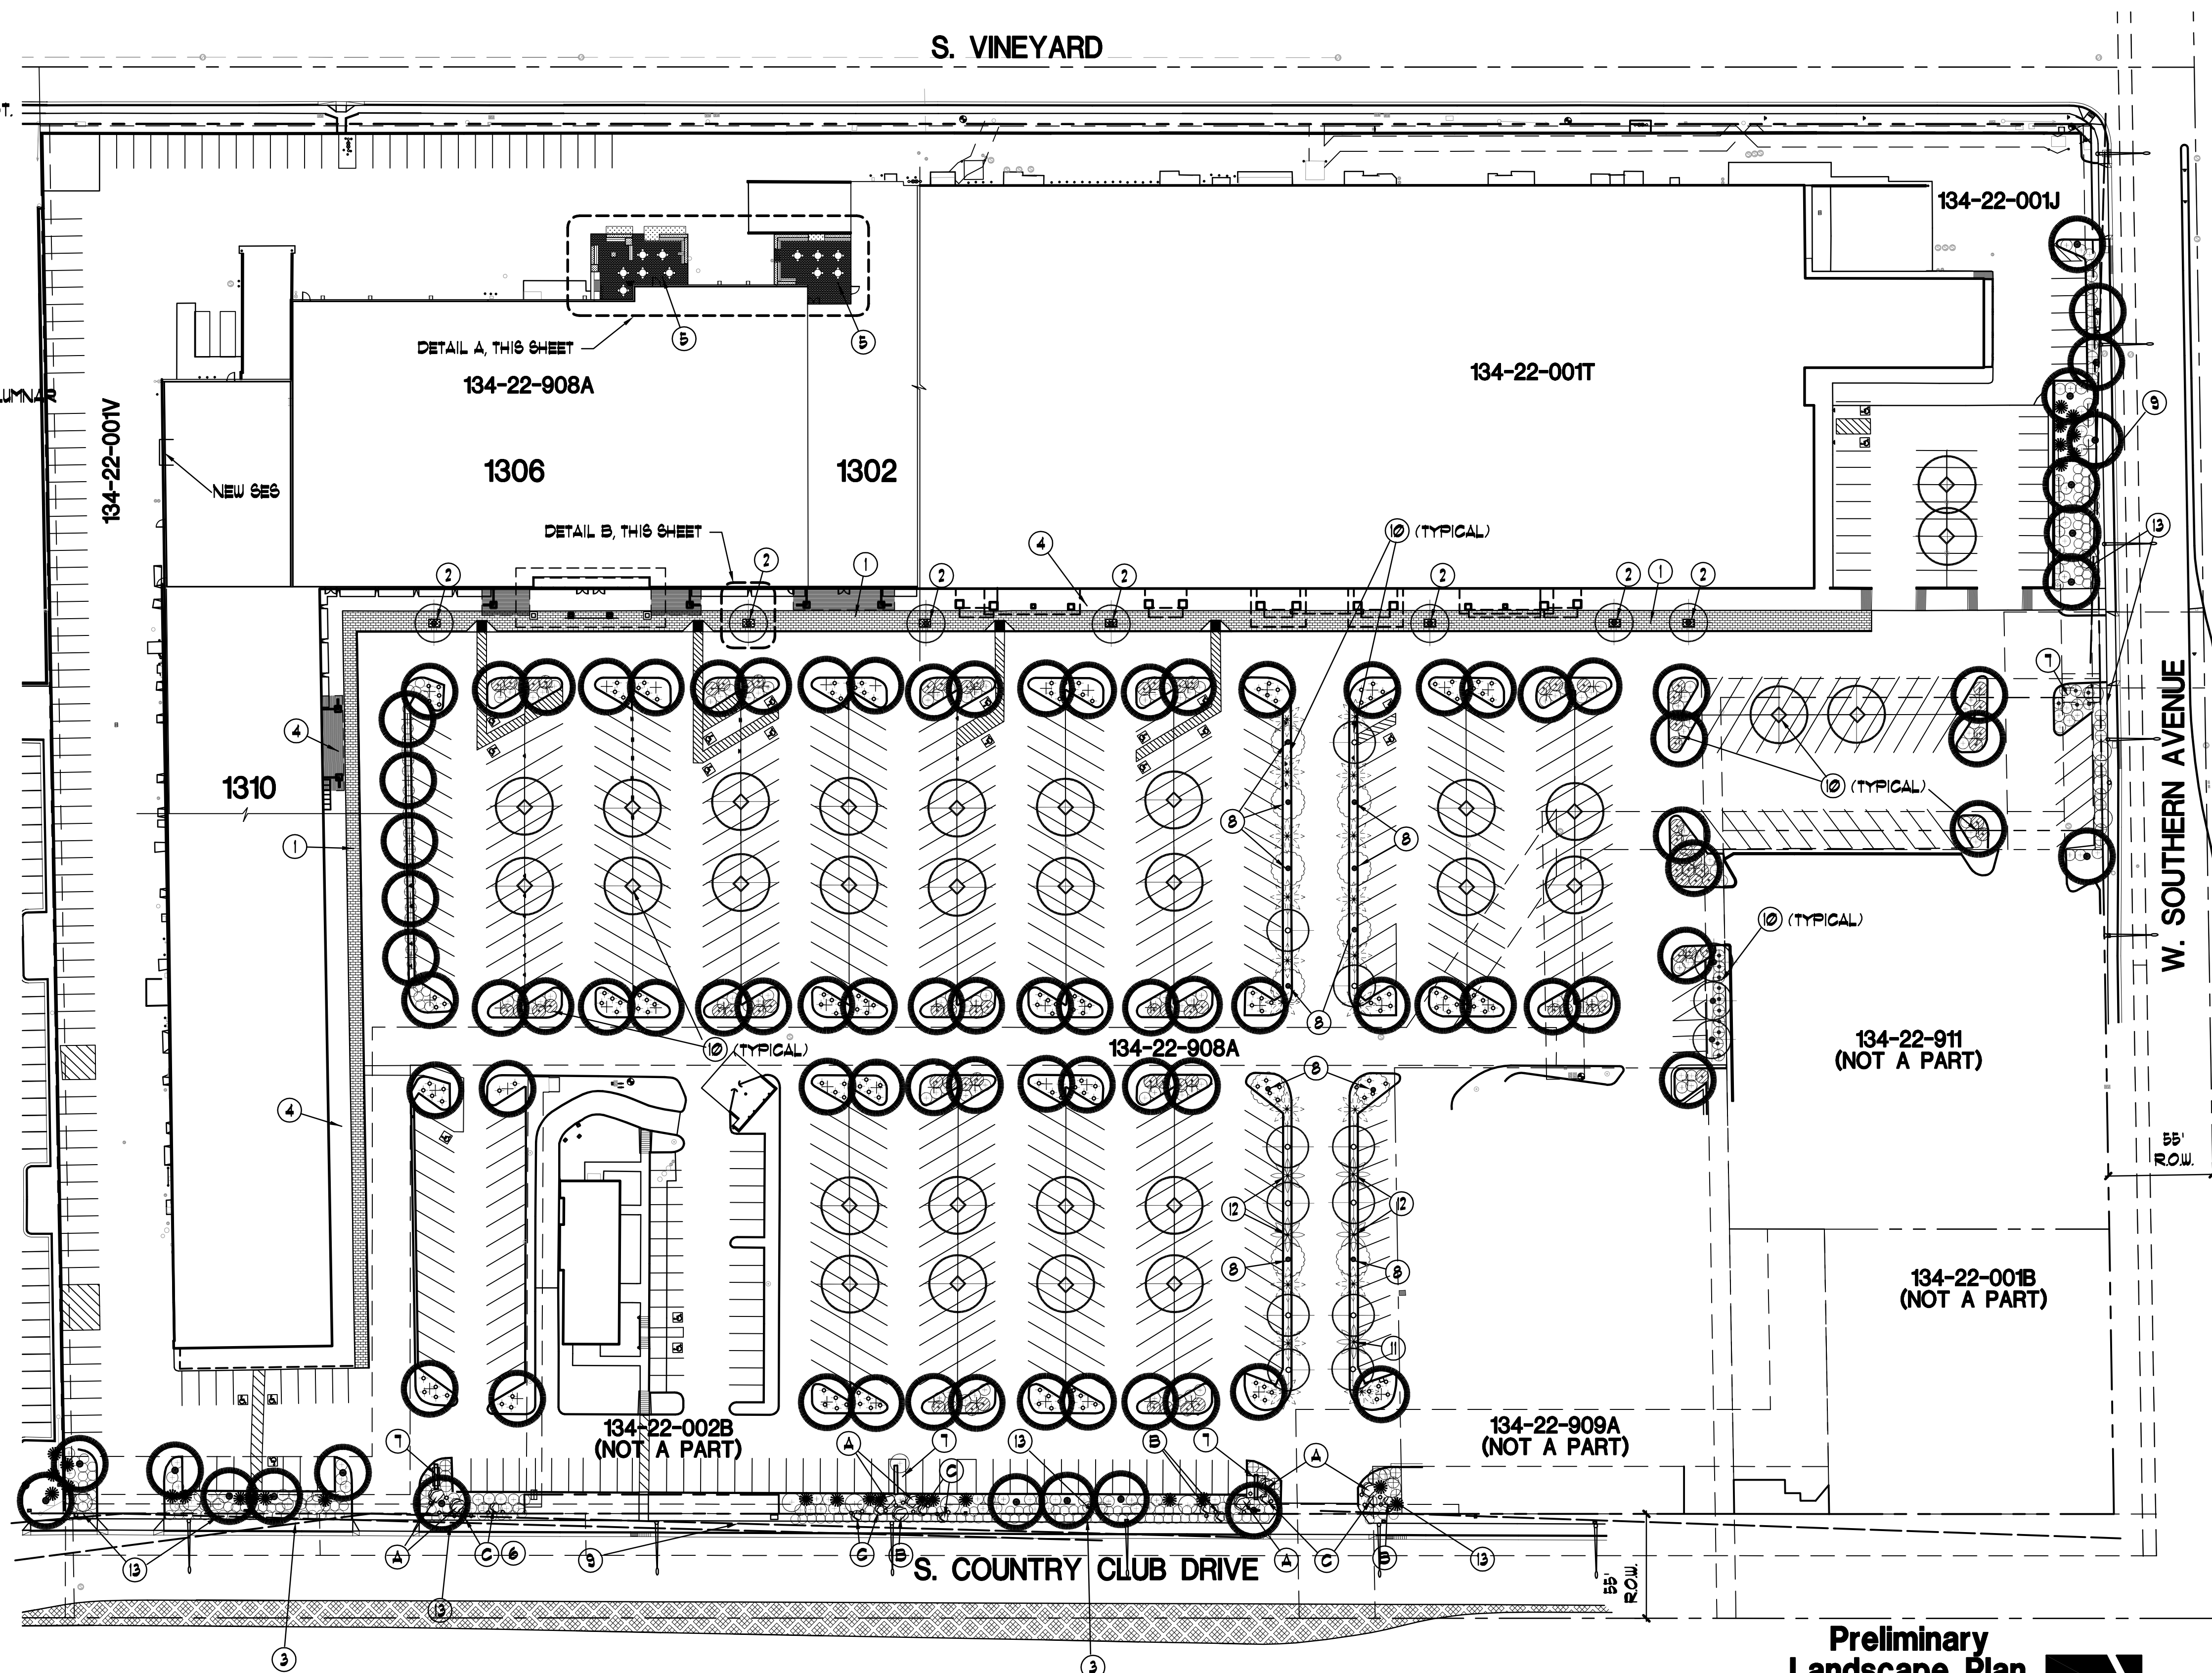

50 25 0 5


GRAPHIC SCALE

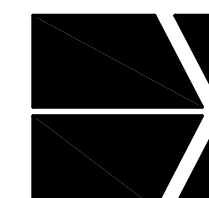


NORTH

UNLESS SPECIFIED ON DRAWING, ALL EXISTING PLANT MATERIAL WILL BE REMOVED UNLESS SPECIFICALLY SHOWN TO REMAIN. THE EXISTING IRRIGATION SYSTEM WILL BE REMOVED OR ABANDONED AND A NEW DRIP IRRIGATION SYSTEM WILL BE INSTALLED.

④ 4'x4'x3' DEEP SELECT GRADE GRANITE SURFACE BOULDER (BURY 12")
 ③ 3'x3'x30" DEEP SELECT GRADE GRANITE SURFACE BOULDER (BURY 12")
 ② 2'x2'x18" DEEP SELECT GRADE GRANITE SURFACE BOULDER (BURY 6")
 NOTE: BOULDER COLOR TO BE SIMILAR TO DECOMPOSED GRANITE.

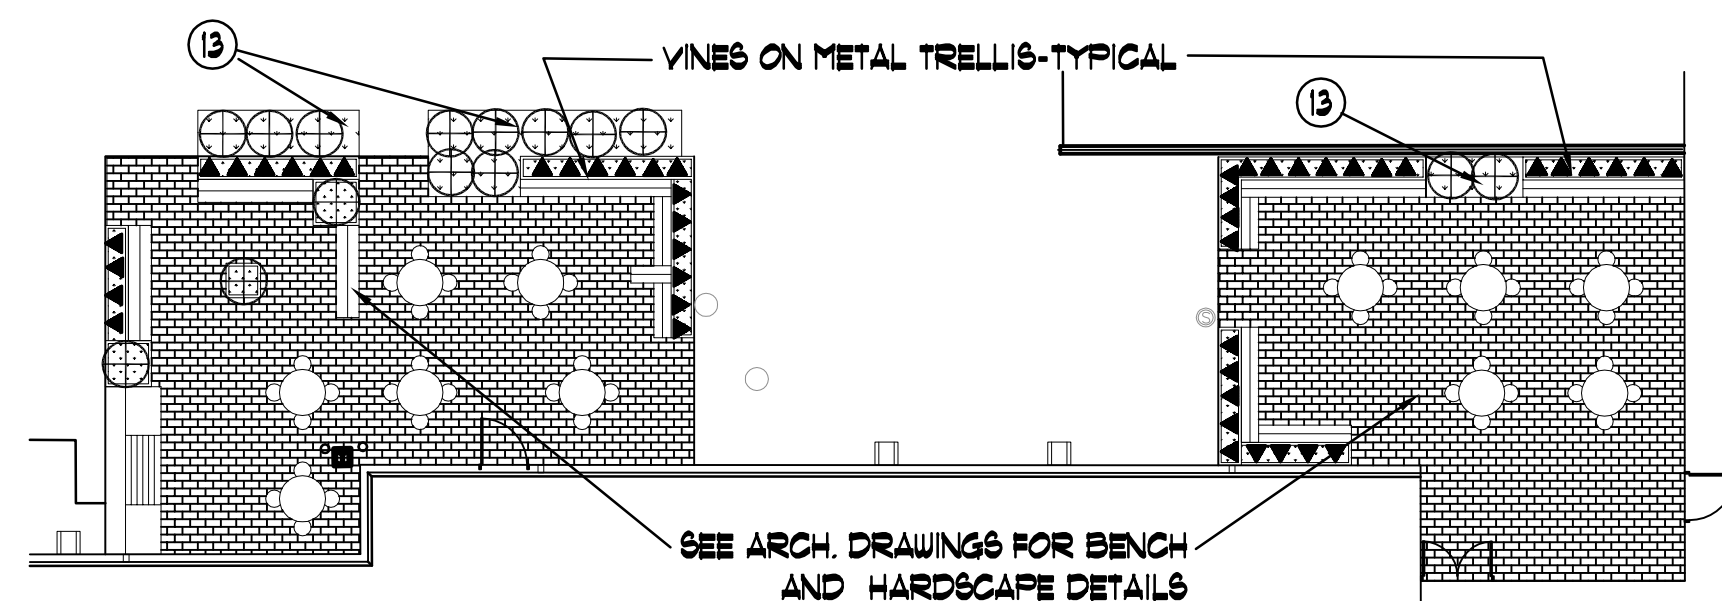

A **EMPLOYEE REST AREA PLANTING DETAIL** SCALE 1:20

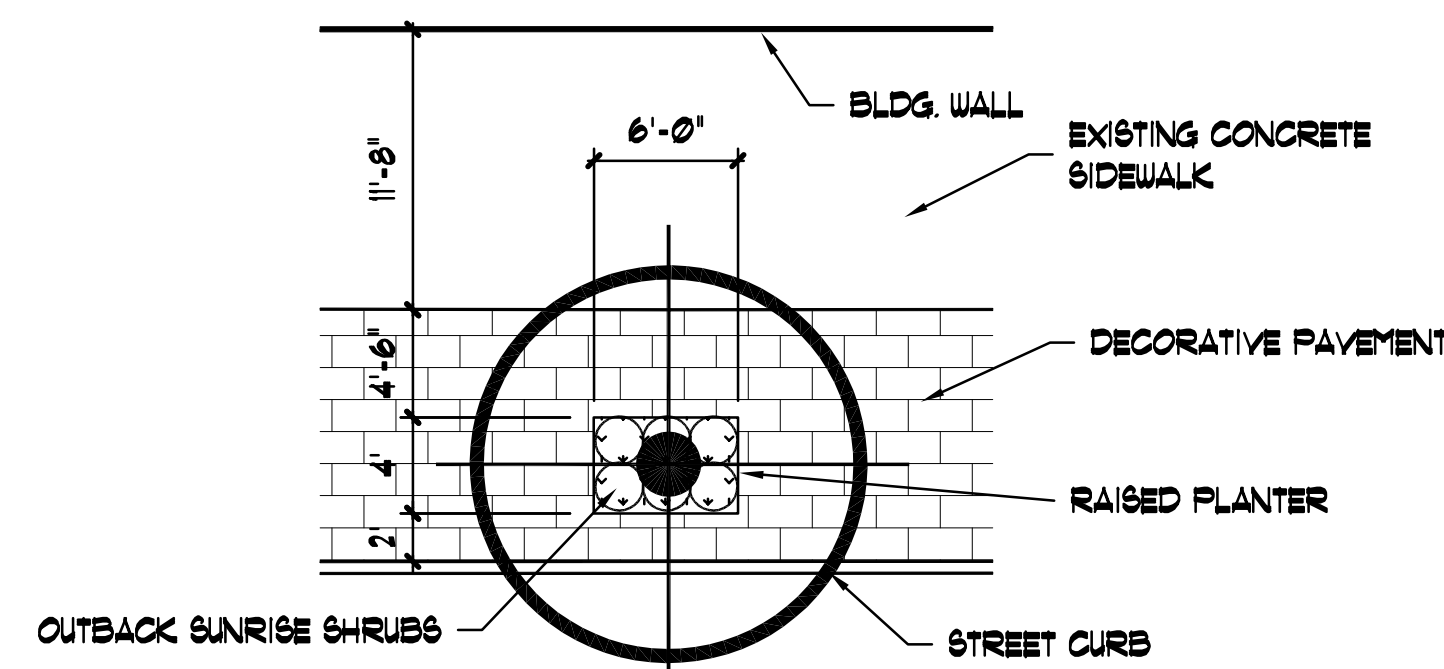

B **SIDEWALK PLANTER**
(TYPICAL FOR ALL PLANTERS) SCALE 1/8" = 1'-0"


LANDSCAPE REQUIREMENTS PER COM ZONING ORDINANCE CHAPTER 33

ON-SITE LANDSCAPING	MIN. REQUIRED PLANTS	PROVIDED PLANTS
ARTERIAL STREETS (110'-130') (COUNTRY CLUB ROAD & SOUTHERN AVENUE) (785 LF.)	1 TREE AND 6 SHRUBS PER 25 LINEAR FEET OF STREET FRONTAGE (32 TREES & 192 SHRUBS)	1 TREE AND 6 SHRUBS PER 25 LINEAR FEET OF STREET FRONTAGE (32 TREES & 192 SHRUBS)
INTERIOR PARKING LOT LANDSCAPING	1 TREE AND 3 SHRUBS PER 8'x15' PARKING ISLAND FOR EACH 8 PARKING SPACES (NOTE: (2) 5' SQ. LANDSCAPE PLANTERS TO BE PROVIDED. WILL REPLACE (1) 8'x15' ISLAND) (534 SPACES) (61 TREES AND 201 SHRUBS) MIN. 1 TREES TO BE 36" BOX MIN. 60 TREES TO BE 24" BOX	1 TREE AND 3 SHRUBS PER 8'x15' PARKING ISLAND FOR EACH 8 PARKING SPACES (NOTE: (2) 5' SQ. LANDSCAPE PLANTERS TO BE PROVIDED. WILL REPLACE (1) 8'x15' ISLAND) (534 SPACES) (95 TREES AND 201 SHRUBS) 30 TREES TO BE 36" BOX 65 TREES TO BE 24" BOX

STEWART + REINDERSMA
ARCHITECTURE, PLLC

5450 e. high street, suite 200
phoenix, arizona 85054
p: 480.515.5123
www.sra360.com

phillip r. ryan
landscape architect p.c.
landscape architecture & planning
4916 s. quiet way
gilbert, arizona 85298
(480) 899-5813 fax (480) 963-3674

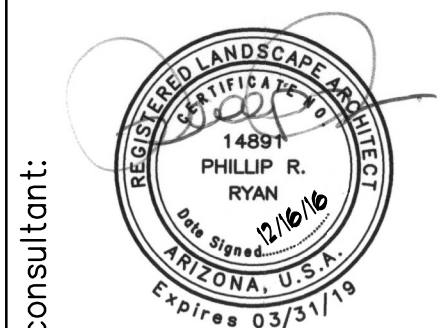

contact:
Rudnick Development
3600 Maday Blvd., Suite 200
Tallahassee, FL 32312
contact: Jim Rudnick
t: (850)-671-1999
c: (850)-545-1316

ject: Southern Sunset Plaza
24-7 Intouch: Phase 3 - Suite 1306
SWC Country Club & Southern Ave.
1300 S. Country Club Drive, Suite 1306
Mesa, Arizona 85210

date:		12/19/2016	
issued for:		BOARD OF ADJUSTMENT HEARING	
revision		date:	
no.:			
①			
②			
③			
④			
job no.:		15-07	

sheet title:
LANDSCAPE PLAN

sheet no.:

L-1