
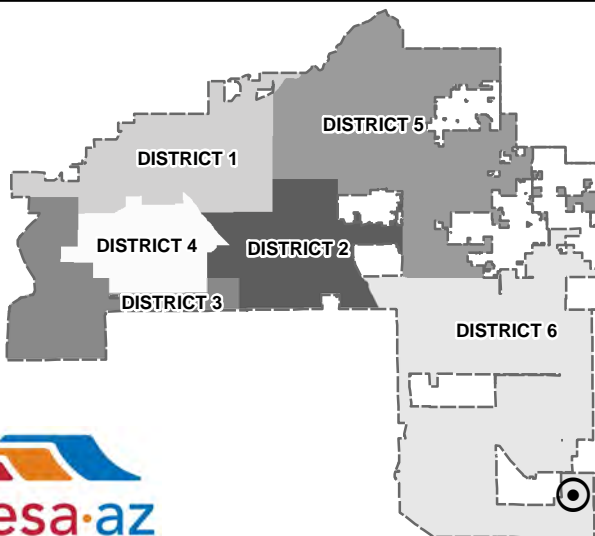


# PLANNING AND ZONING VICINITY MAP: Z17-002

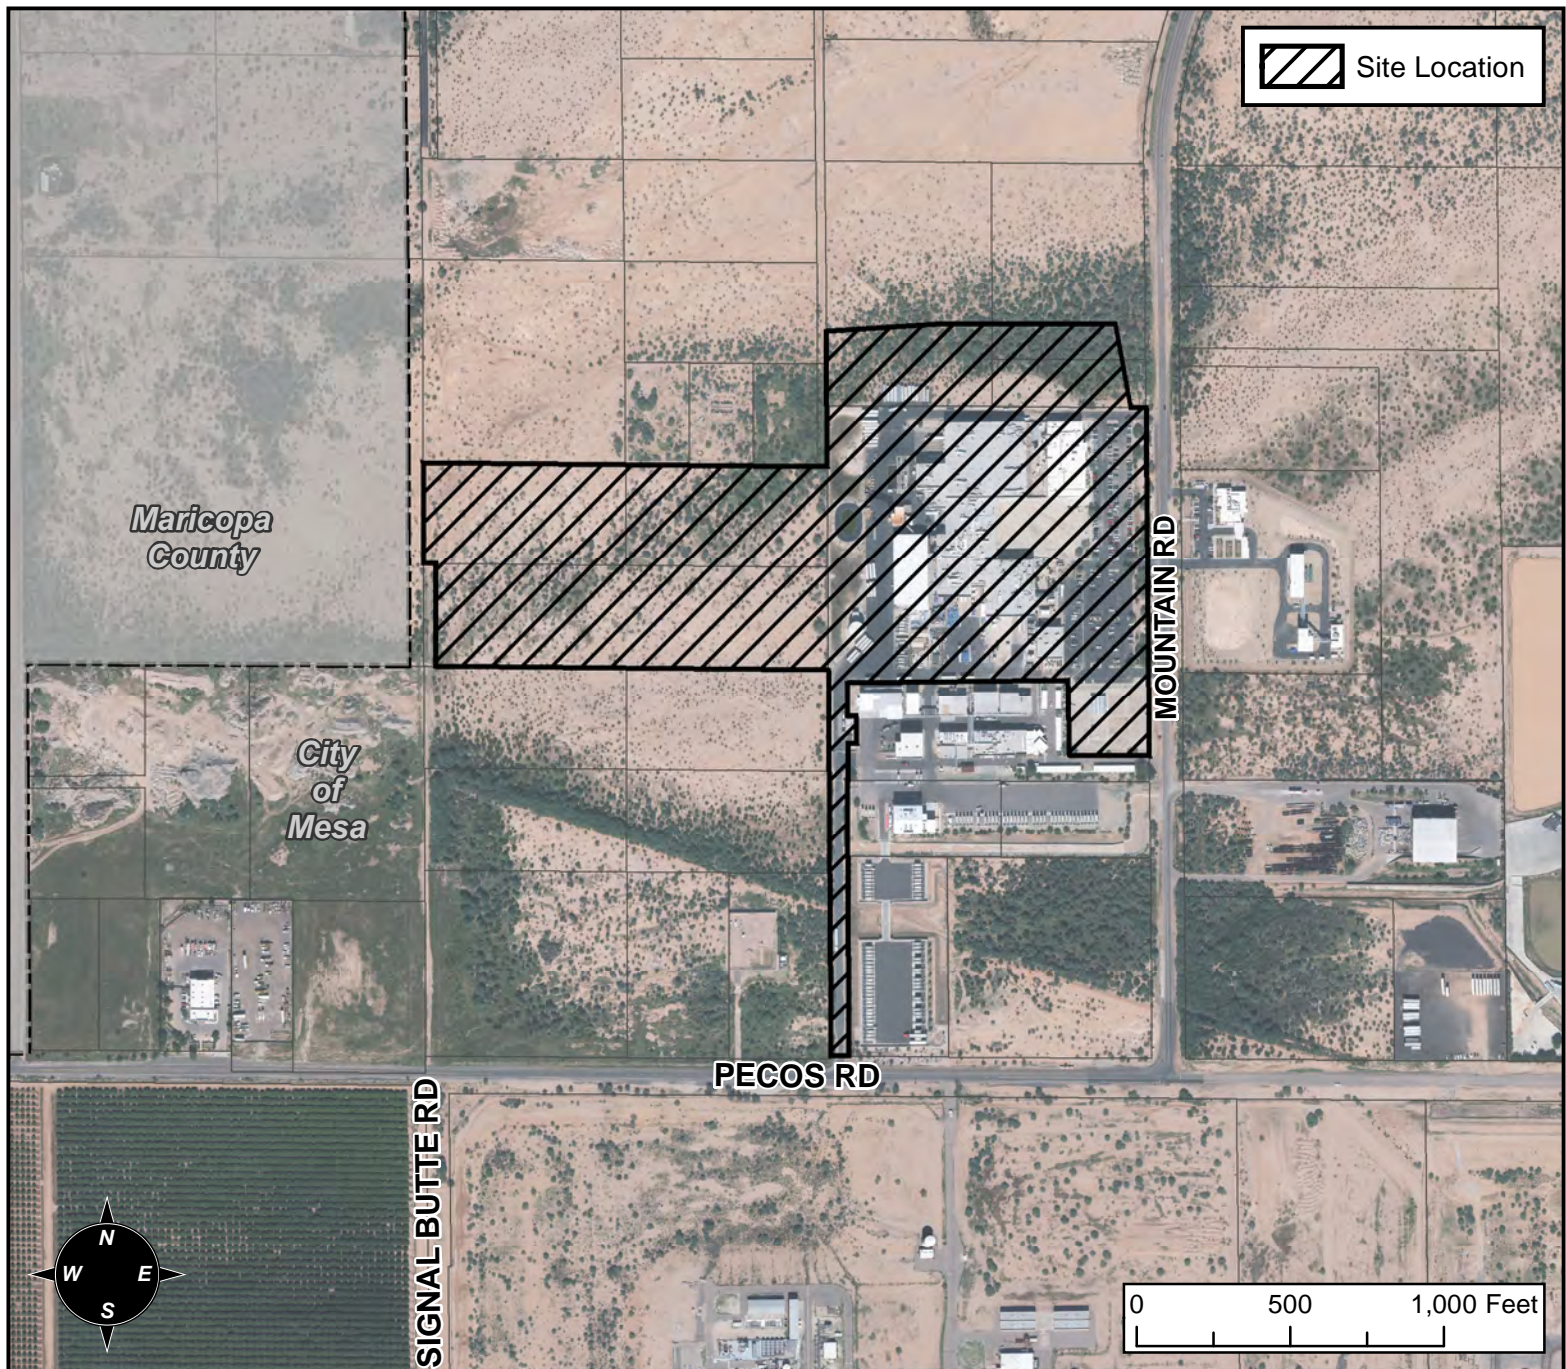

## CASE DETAILS

### CASE:

Z17-002

PRE-PLAT : ☒

### SITE / ADDRESS:

THE 6400 THROUGH 6600 BLOCKS OF SOUTH MOUNTAIN ROAD (WEST SIDE) AND THE 6400 THROUGH 6600 BLOCKS OF THE SOUTH SIGNAL BUTTE ROAD ALIGNMENT (EAST SIDE). - (DISTRICT 6)

### REQUEST:

REZONE FROM AG TO HI-PAD AF (20± ACRES); AND REZONE FROM GI-CUP AF TO HI-PAD AF (24.3± ACRES); AND REZONE HI-AF TO HI-PAD AF (5.82± ACRES); AND SITE PLAN REVIEW. THIS REQUEST WILL ALLOW FOR THE EXPANSION OF AN EXISTING INDUSTRIAL FACILITY.