
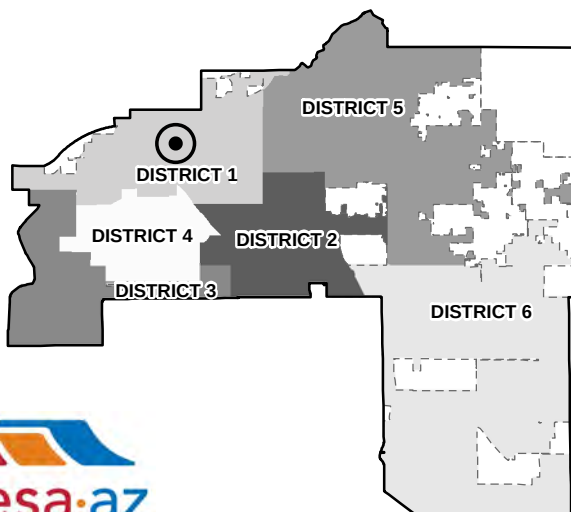


BOARD OF ADJUSTMENT VICINITY MAP: BA17-019

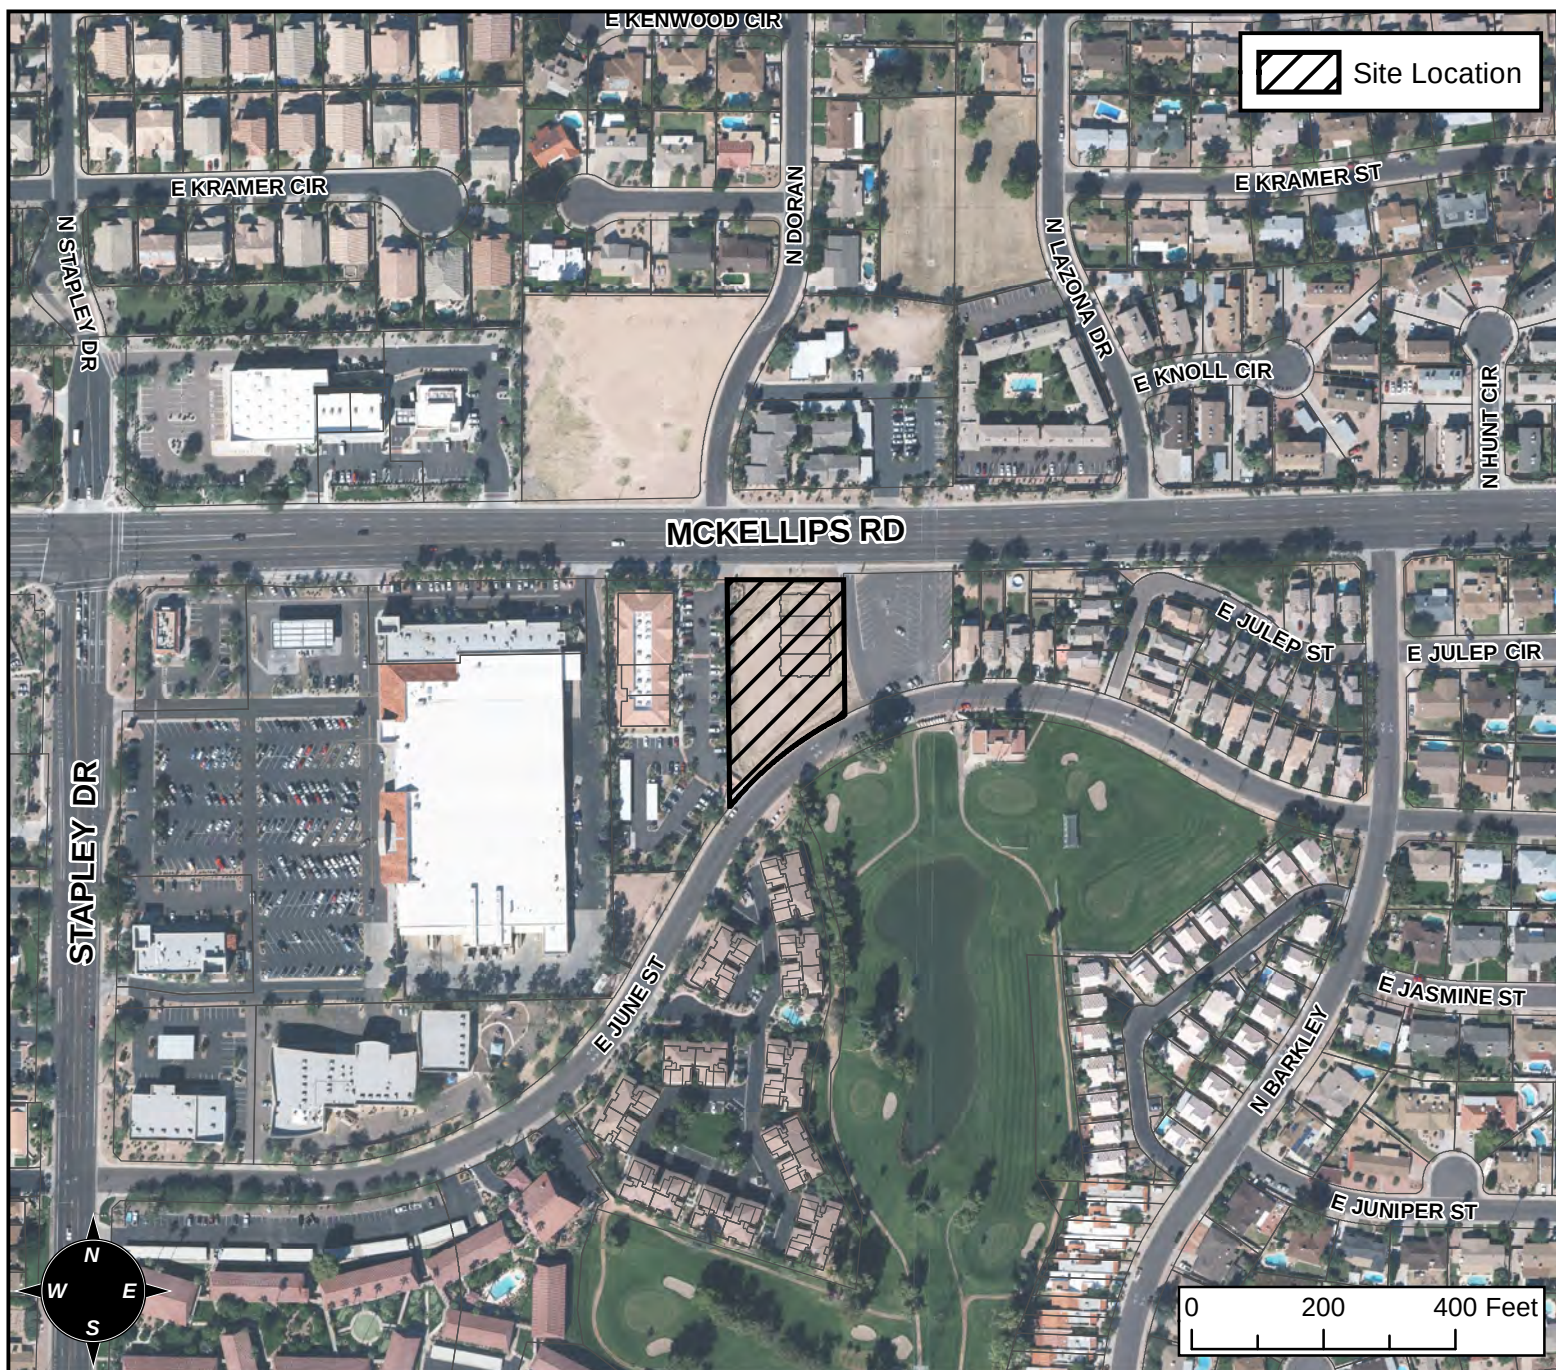

CASE DETAIL

CASE:

BA17-019

SITE / ADDRESS:

1353 E MCKELLIPS RD - (DISTRICT 1)

REQUEST:

REQUESTING A DEVELOPMENT INCENTIVE PERMIT (DIP) TO ALLOW A MODIFICATION TO THE DEVELOPMENT STANDARDS FOR A NEW DRIVE THROUGH RESTAURANT IN THE NC-PAD DISTRICT.