

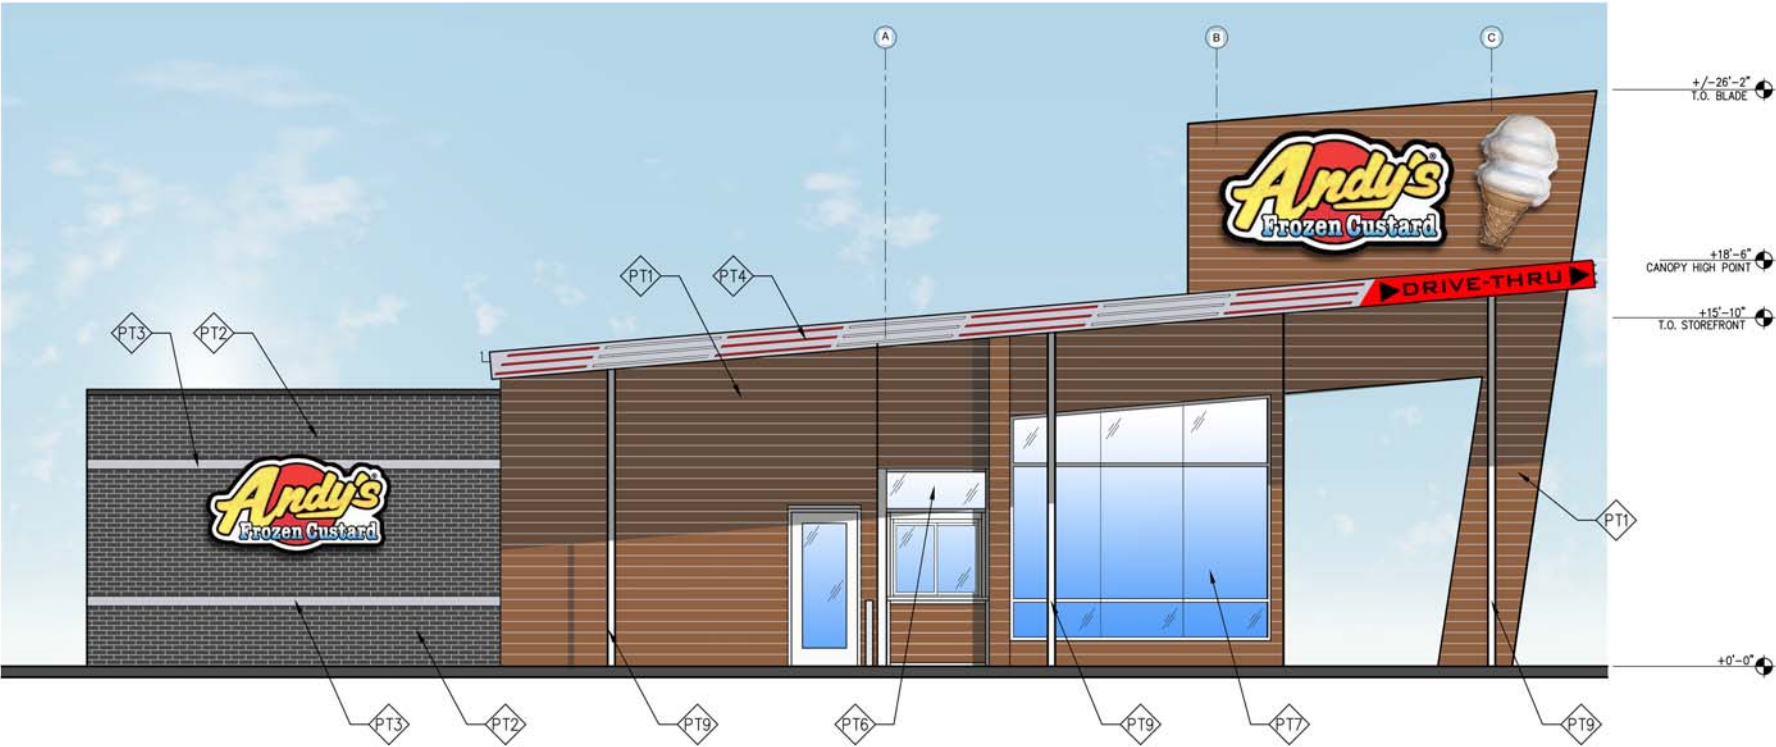


FINISH LEGEND & SYMBOL

- PT1 FIBER CEMENT PANEL TYPE 2 : NICHHA 5/8" VINTAGE WOOD
PANELS COLOR : CEDAR ON GALVANIZED STEEL FRAME
- PT2 GLEN GERY BRICK - "TWILIGHT"
MORTAR LIGHT CHOCOLATE 80X BY SOLOMON COLORS
- PT3 GLEN GERY BRICK - LIGHT GREY/SPECK (G625)
- PT4 PERIMETER NEON LIGHTING BY OTHERS ON EXTENT OF
ANODIZED ALUMINUM FASCIA
- PT5 GOLD BOND EXTERIOR GYPSUM BOARD SOFFIT WITH A STO
DIRECT APPLIED FINISH. COLOR : DEW380 "WHITE" (-1) BY
DUNN EDWARDS
- PT6 GLAZING TYPE 1 :
STOREFRONT WITH 1" INSULATED GLAZING SOLARBAN 70XL,
CLEAR OVER CLEAR
- PT7 GLAZING TYPE 2 :
STRUCTURAL GLAZED CURTAIN WALL WITH 1" INSULATED
GLAZING SOLARBAN 70XL, CLEAR OVER CLEAR
- PT8 GLAZING TYPE 3 :
STOREFRONT WITH 1" INSULATED GLAZING SOLARBAN 70XL,
CLEAR OVER CLEAR WITH WHITE VINYL APPLIED
- PT9 STRUCTURAL STEEL COLUMN PAINTED DEW380 "WHITE" (-1)
BY DUNN EDWARDS

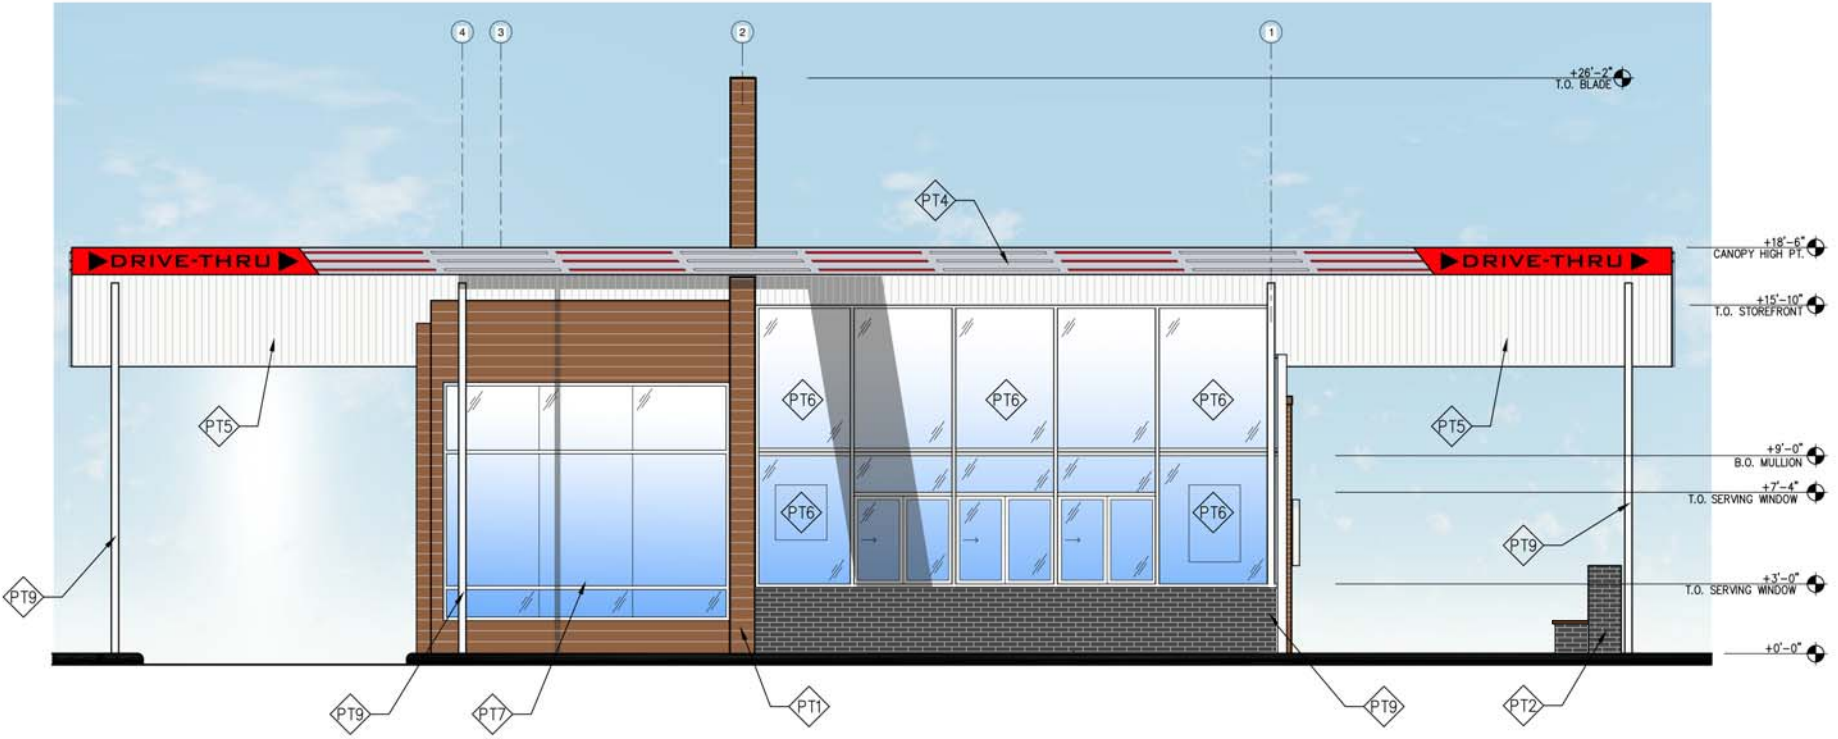

b east elevation

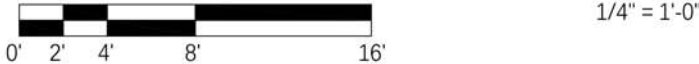

a north elevation




FINISH LEGEND & SYMBOL

- PT1 FIBER CEMENT PANEL TYPE 2 : NICHHA 5/8" VINTAGE WOOD
PANELS COLOR : CEDAR ON GALVANIZED STEEL FRAME
- PT2 GLEN GERY BRICK - "TWILIGHT"
MORTAR LIGHT CHOCOLATE BOX BY SOLOMON COLORS
- PT3 GLEN GERY BRICK - LIGHT GREY/SPECK (G625)
- PT4 PERIMETER NEON LIGHTING BY OTHERS ON EXTENT OF
ANODIZED ALUMINUM FASCIA
- PT5 MCB1 FLUTED METAL SOFFIT PANEL (DESIGNER SERIES). COLOR : "WHITE"
- PT6 GLAZING TYPE 1 :
STOREFRONT WITH 1" INSULATED GLAZING SOLARBAN 70XL,
CLEAR OVER CLEAR
- PT7 GLAZING TYPE 2 :
STRUCTURAL GLAZED CURTAIN WALL WITH 1" INSULATED
GLAZING SOLARBAN 70XL, CLEAR OVER CLEAR
- PT8 GLAZING TYPE 3 :
STOREFRONT WITH 1" INSULATED GLAZING SOLARBAN 70XL,
CLEAR OVER CLEAR WITH WHITE VINYL APPLIED
- PT9 STRUCTURAL STEEL COLUMN PAINTED DEW380 "WHITE" (-1)
BY DUNN EDWARDS



b west elevation

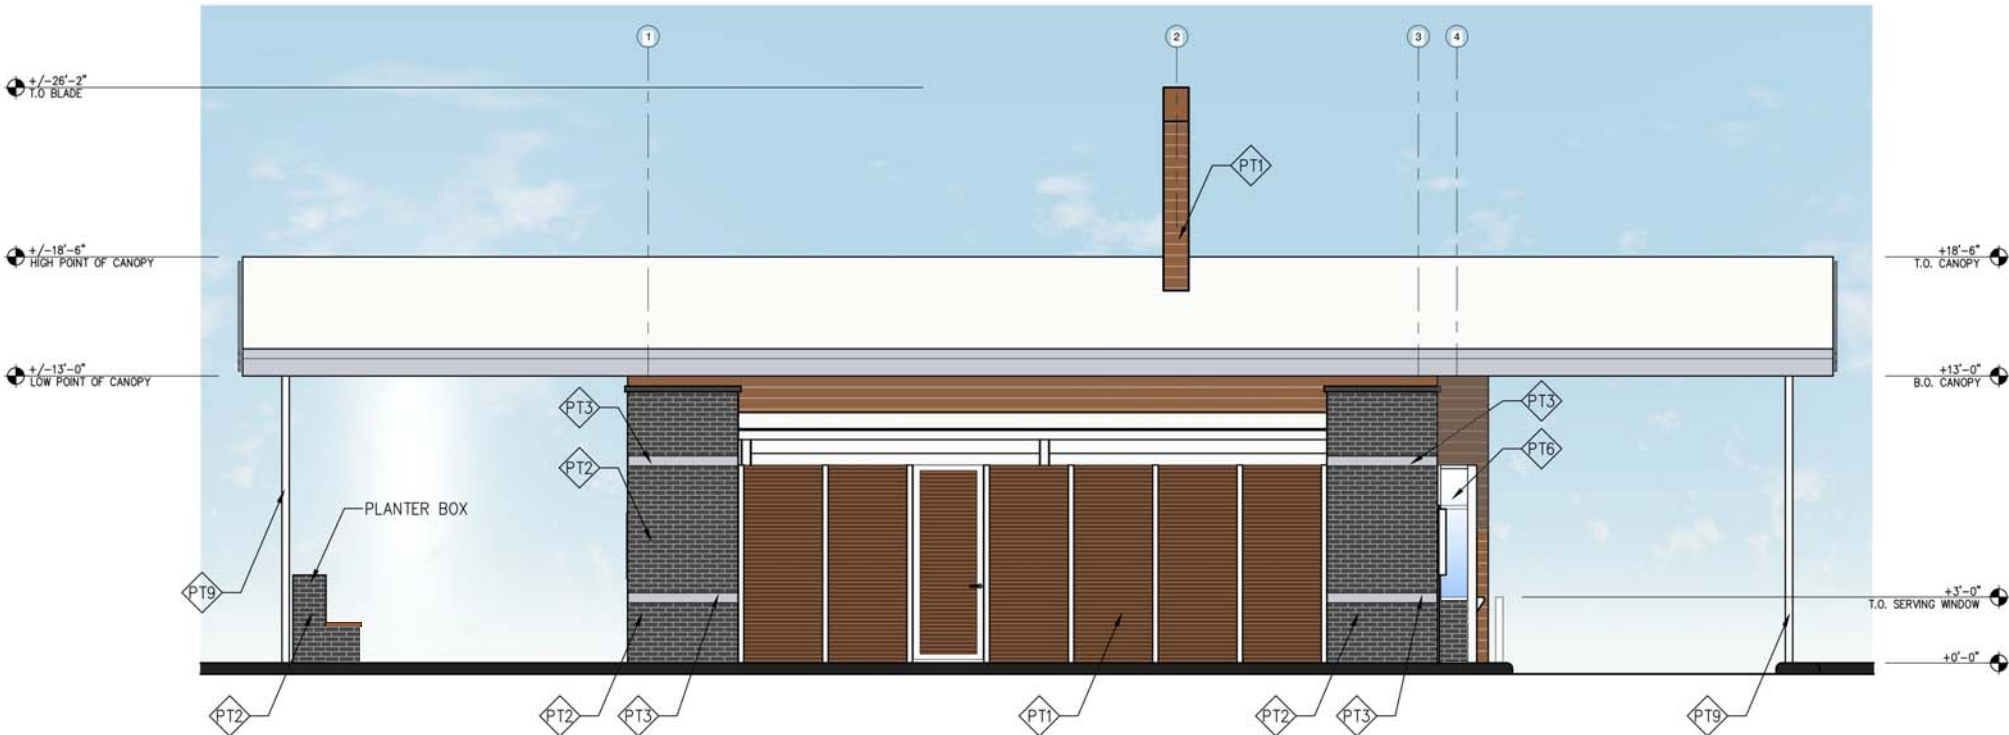

a south elevation

