

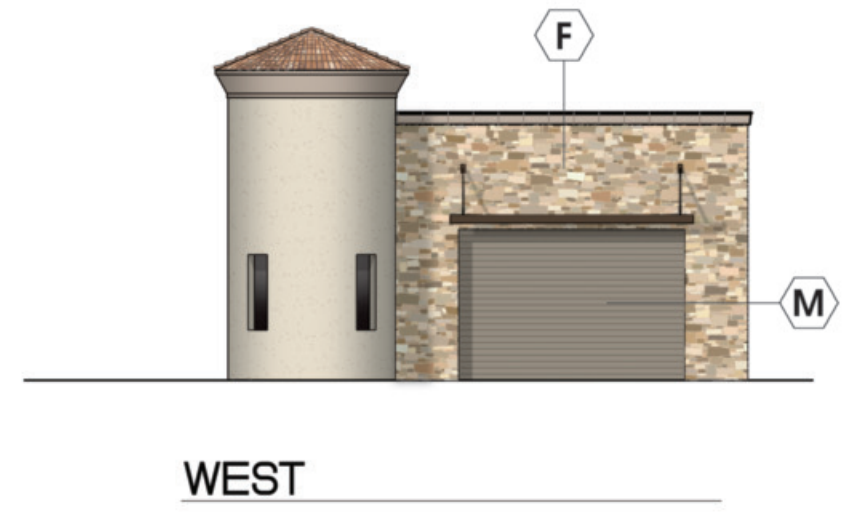
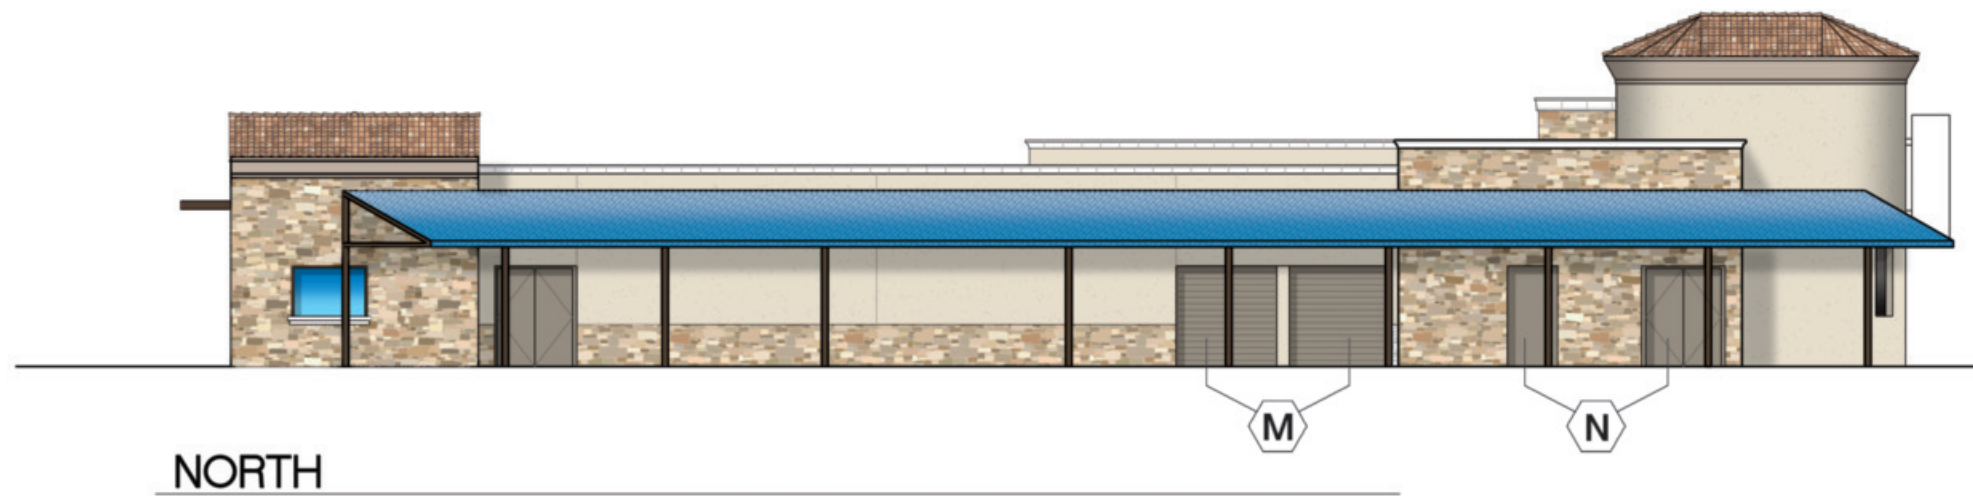


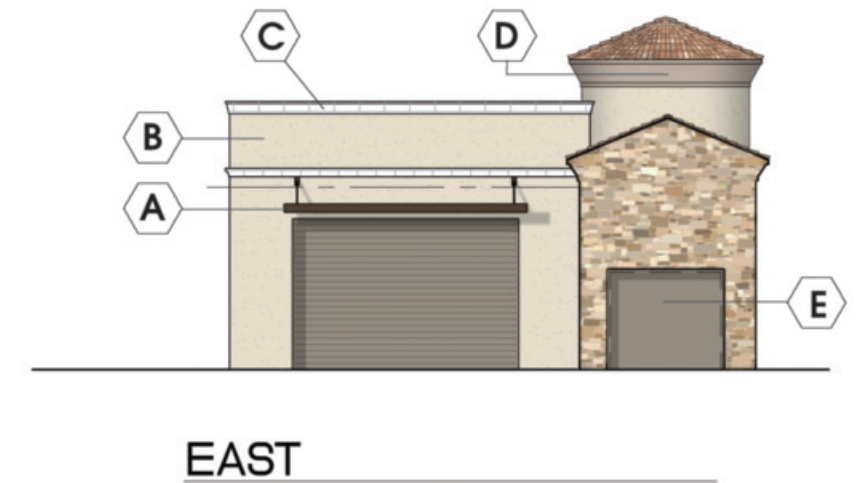

Legend

A

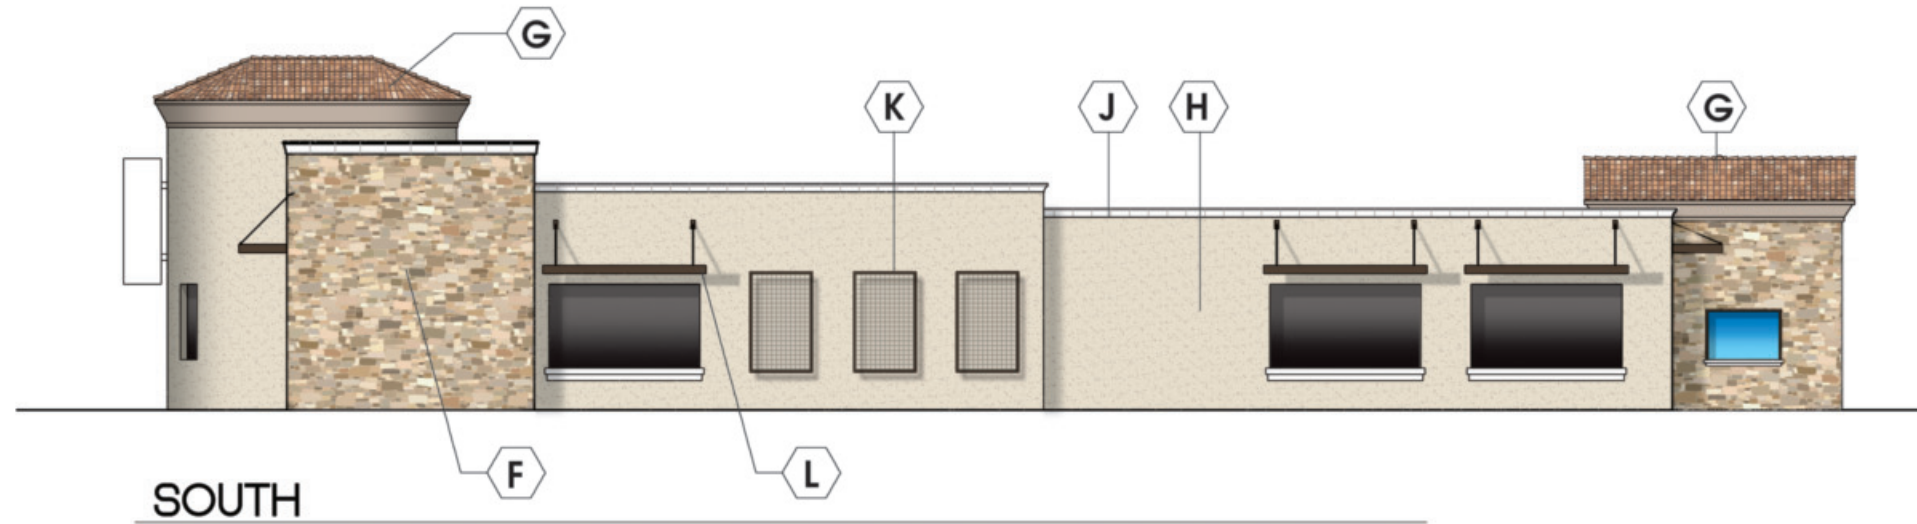

Paint
Awnings
Dunn-Edwards
DET680
Espresso Macchiato

B



Paint
Body
Dunn-Edwards
DET673
Mission White

C



Paint
Light Accent
Dunn-Edwards
DEW380
White

D



Paint
Dark Accent
Dunn-Edwards
DEC751
Ash Gray

E



Paint
Doors
Dunn-Edwards
DET620
Barnwood Gray

F



Stone
Boral
White Oak

G Clay Tile Roof, Cholla sand cast pinto blend, where appropriate
H Sand stucco finish, where appropriate
J Custom foam fascade
K Painted metal lattice and frame

L Painted metal canopies
M Painted coiling metal roll-up doors
N Painted metal mandors