



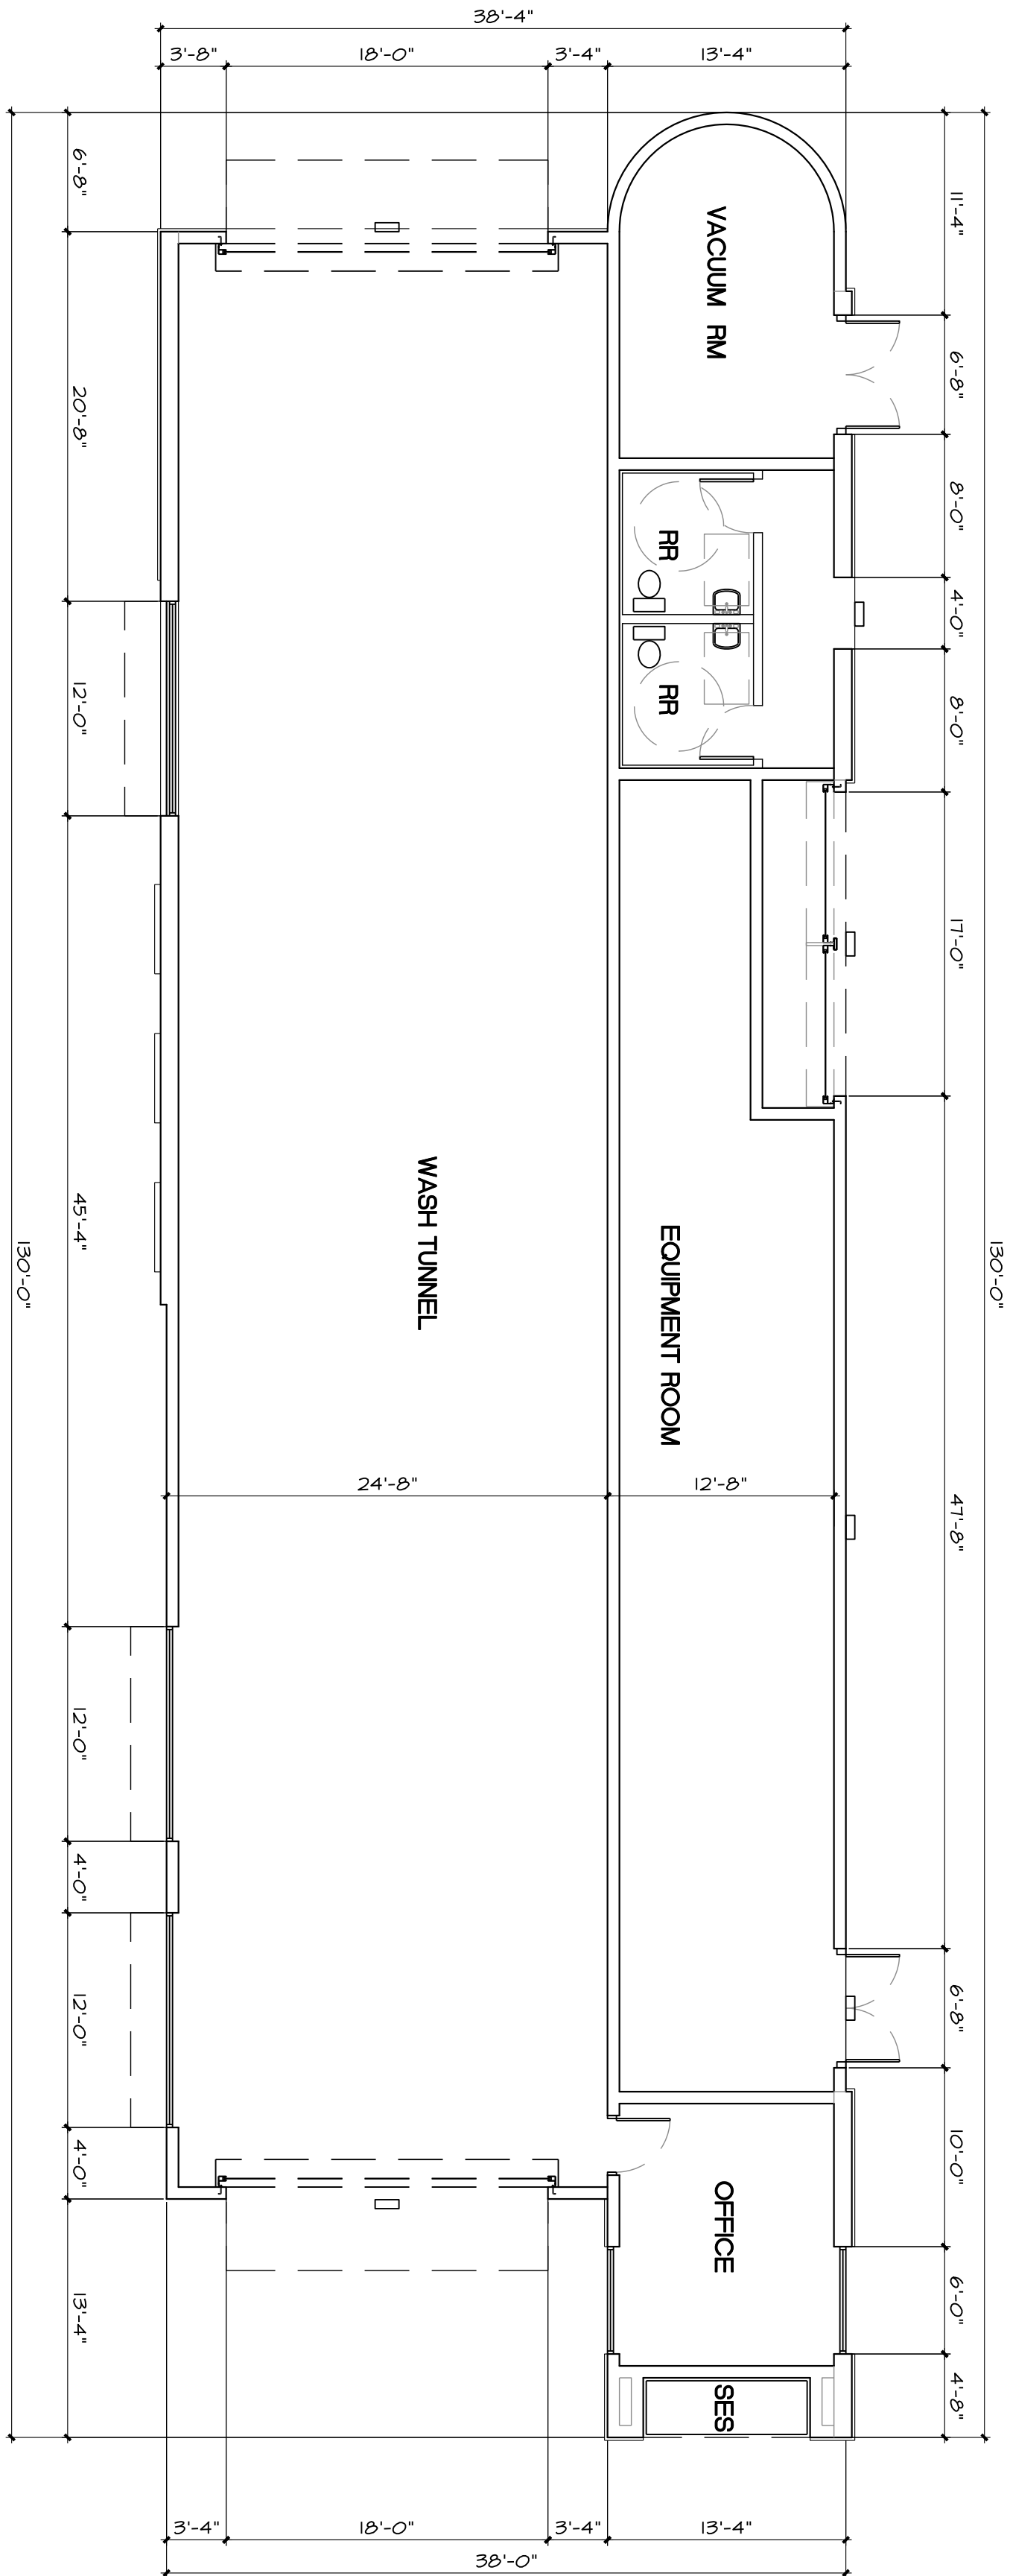

BUILDING PLAN

1/8"=1'-0"

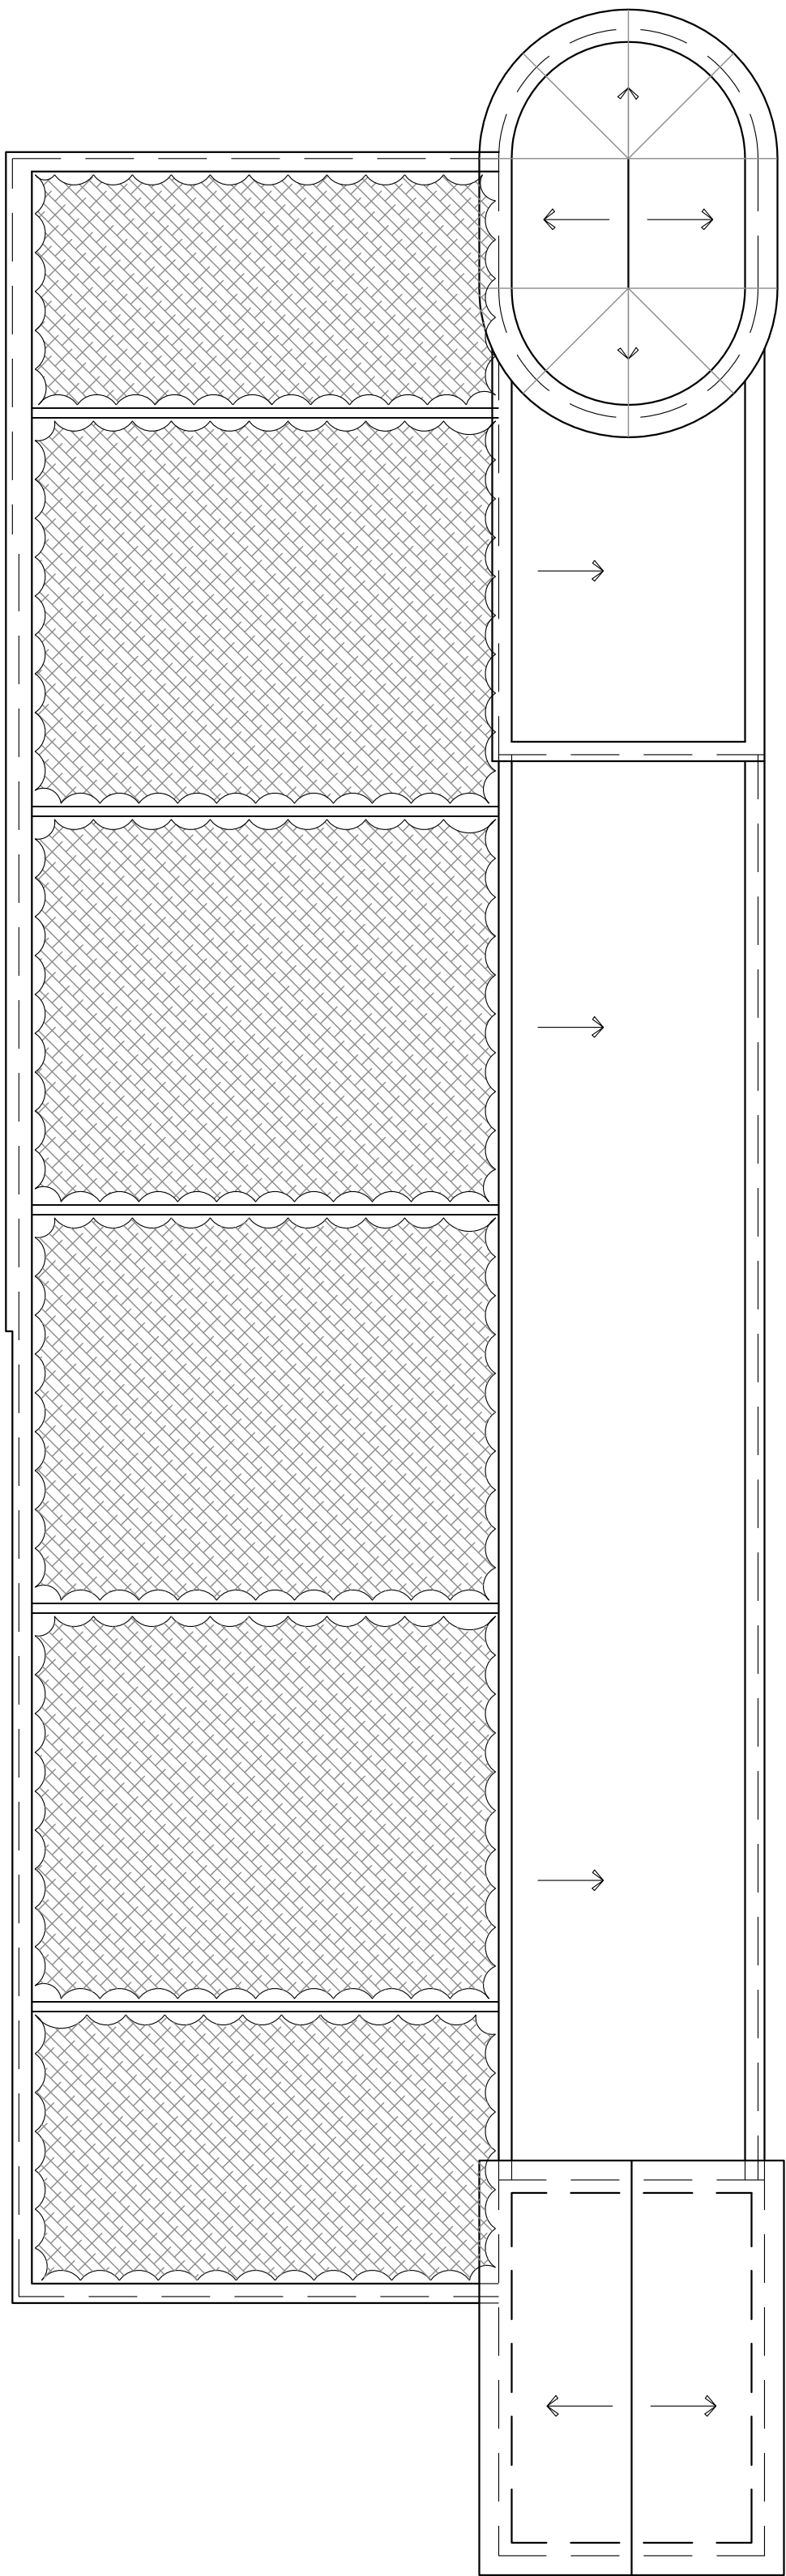

ROOF PLAN

1/8"=1'-0"

Zooms Carwash & Remodeled Retail Building

at
Gateway Norte
4225 & 4207 S. Power Road
Mesa, Arizona

John Reddell Architects, Inc.
Architecture Interiors Land Planning

6615 North Scottsdale Road, Scottsdale, Arizona 85250
Office: (480) 946-0242 Fax: (480) 946-0182 Email: john@reddellarchitects.com

PRELIMINARY -
NOT FOR
CONSTRUCTION

Date: 03/23/17
Revisions:

B