


A PORTION OF SECTION 22, TOWNSHIP 1 NORTH, RANGE 5 EAST
OF THE GILA AND SALT RIVER MERIDIAN, MARICOPA COUNTY, ARIZONA

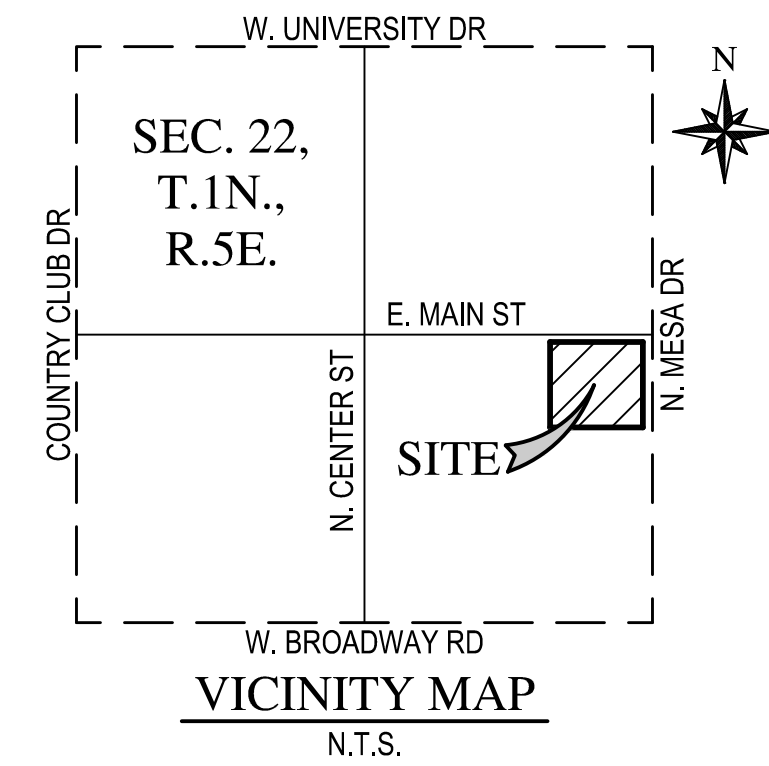

3W MANAGEMENT
2398 EAST CAMELBACK ROAD, SUITE 935
PHOENIX, ARIZONA 85016
CONTACT: TONY J. WALL
PHONE: (480) 235-7921






WOOD, PATEL & ASSOCIATES, INC.
2051 WEST NORTHERN AVENUE, SUITE 100
PHOENIX, ARIZONA 85021
CONTACT: JOHN G. RITCHIE P.E.
PHONE: (602) 335-8500
FAX: (602) 335-8580

TODD & ASSOCIATES, INC.
4019 NORTH 44TH STREET
PHOENIX, ARIZONA 85018
CONTACT: SCOTT PIEART
PHONE: (602) 952-8280
FAX: (602) 952-8995

ASSESSOR PARCEL NUMBER(S):
138-65-006E, 138-65-006G, 138-65-021B
PROJECT SITE ADDRESS:
30 SOUTH POMEROY
MESA, ARIZONA 85211
PROJECT SITE AREA(S):
NET AREA = 4.19 AC
ZONING:
C-DT



SCALE (HORIZ.)	1" = 30'
SCALE (VERT.)	N/A
DATE	07/12/2017
JOB NUMBER	174663
SHEET	
1	OF 2

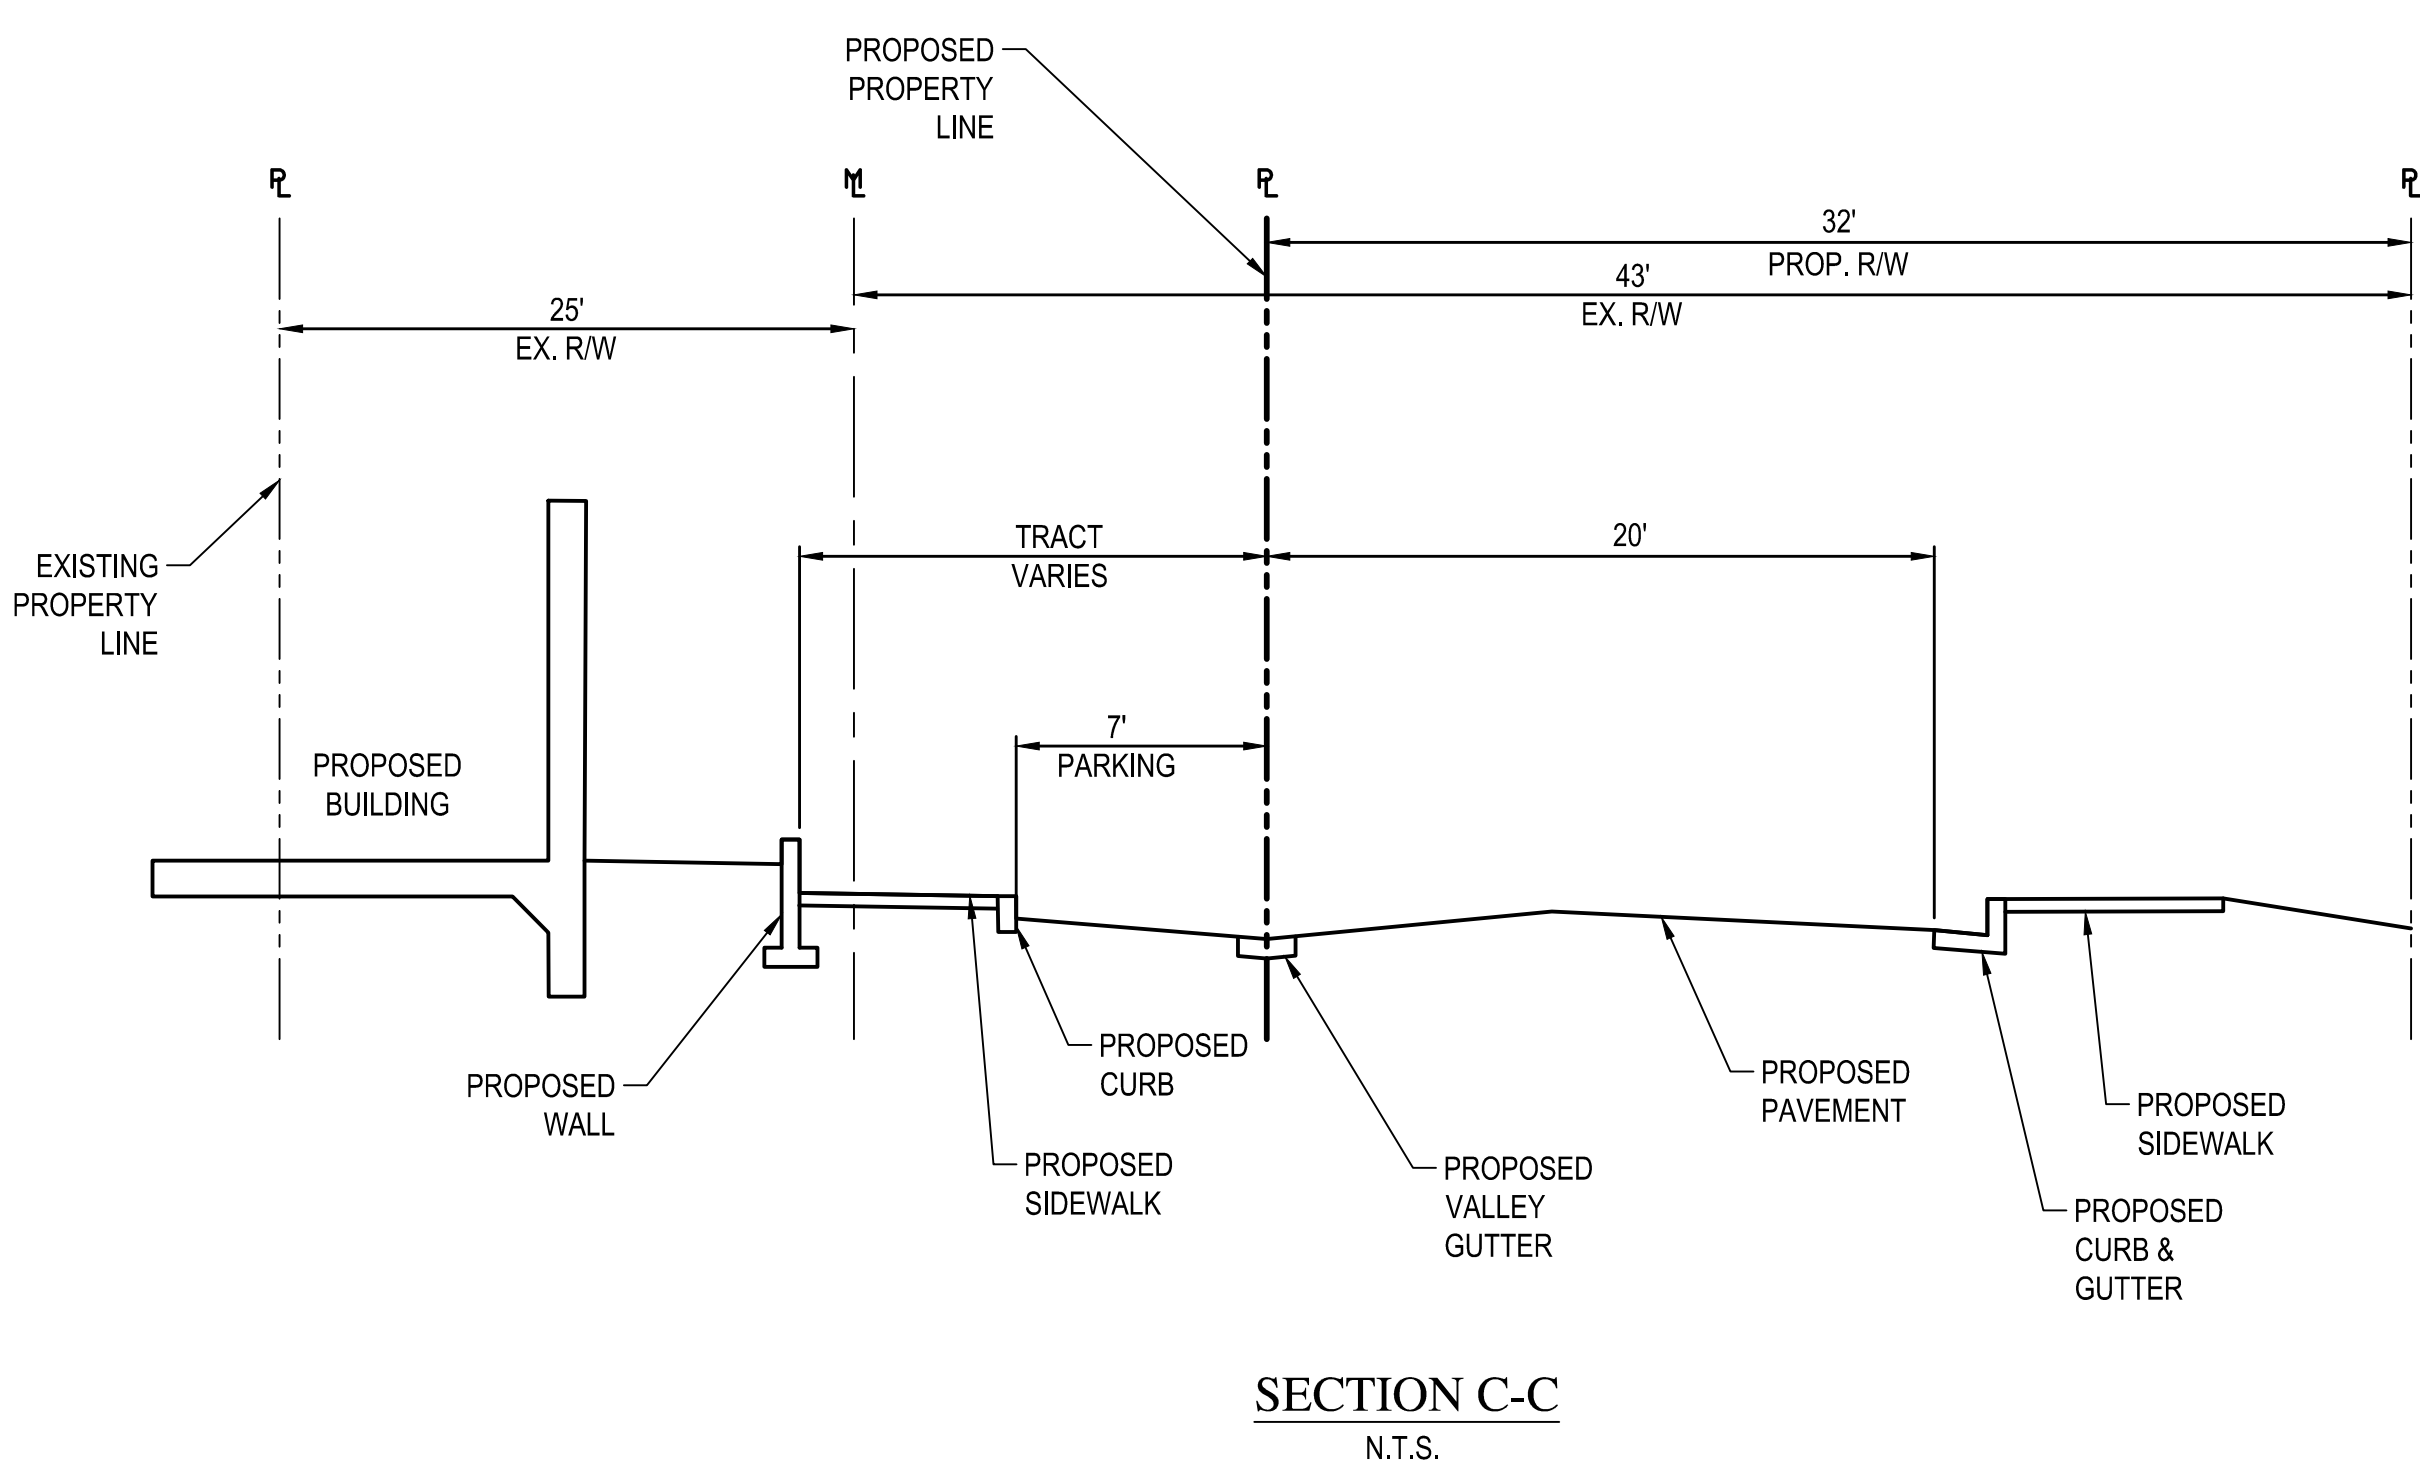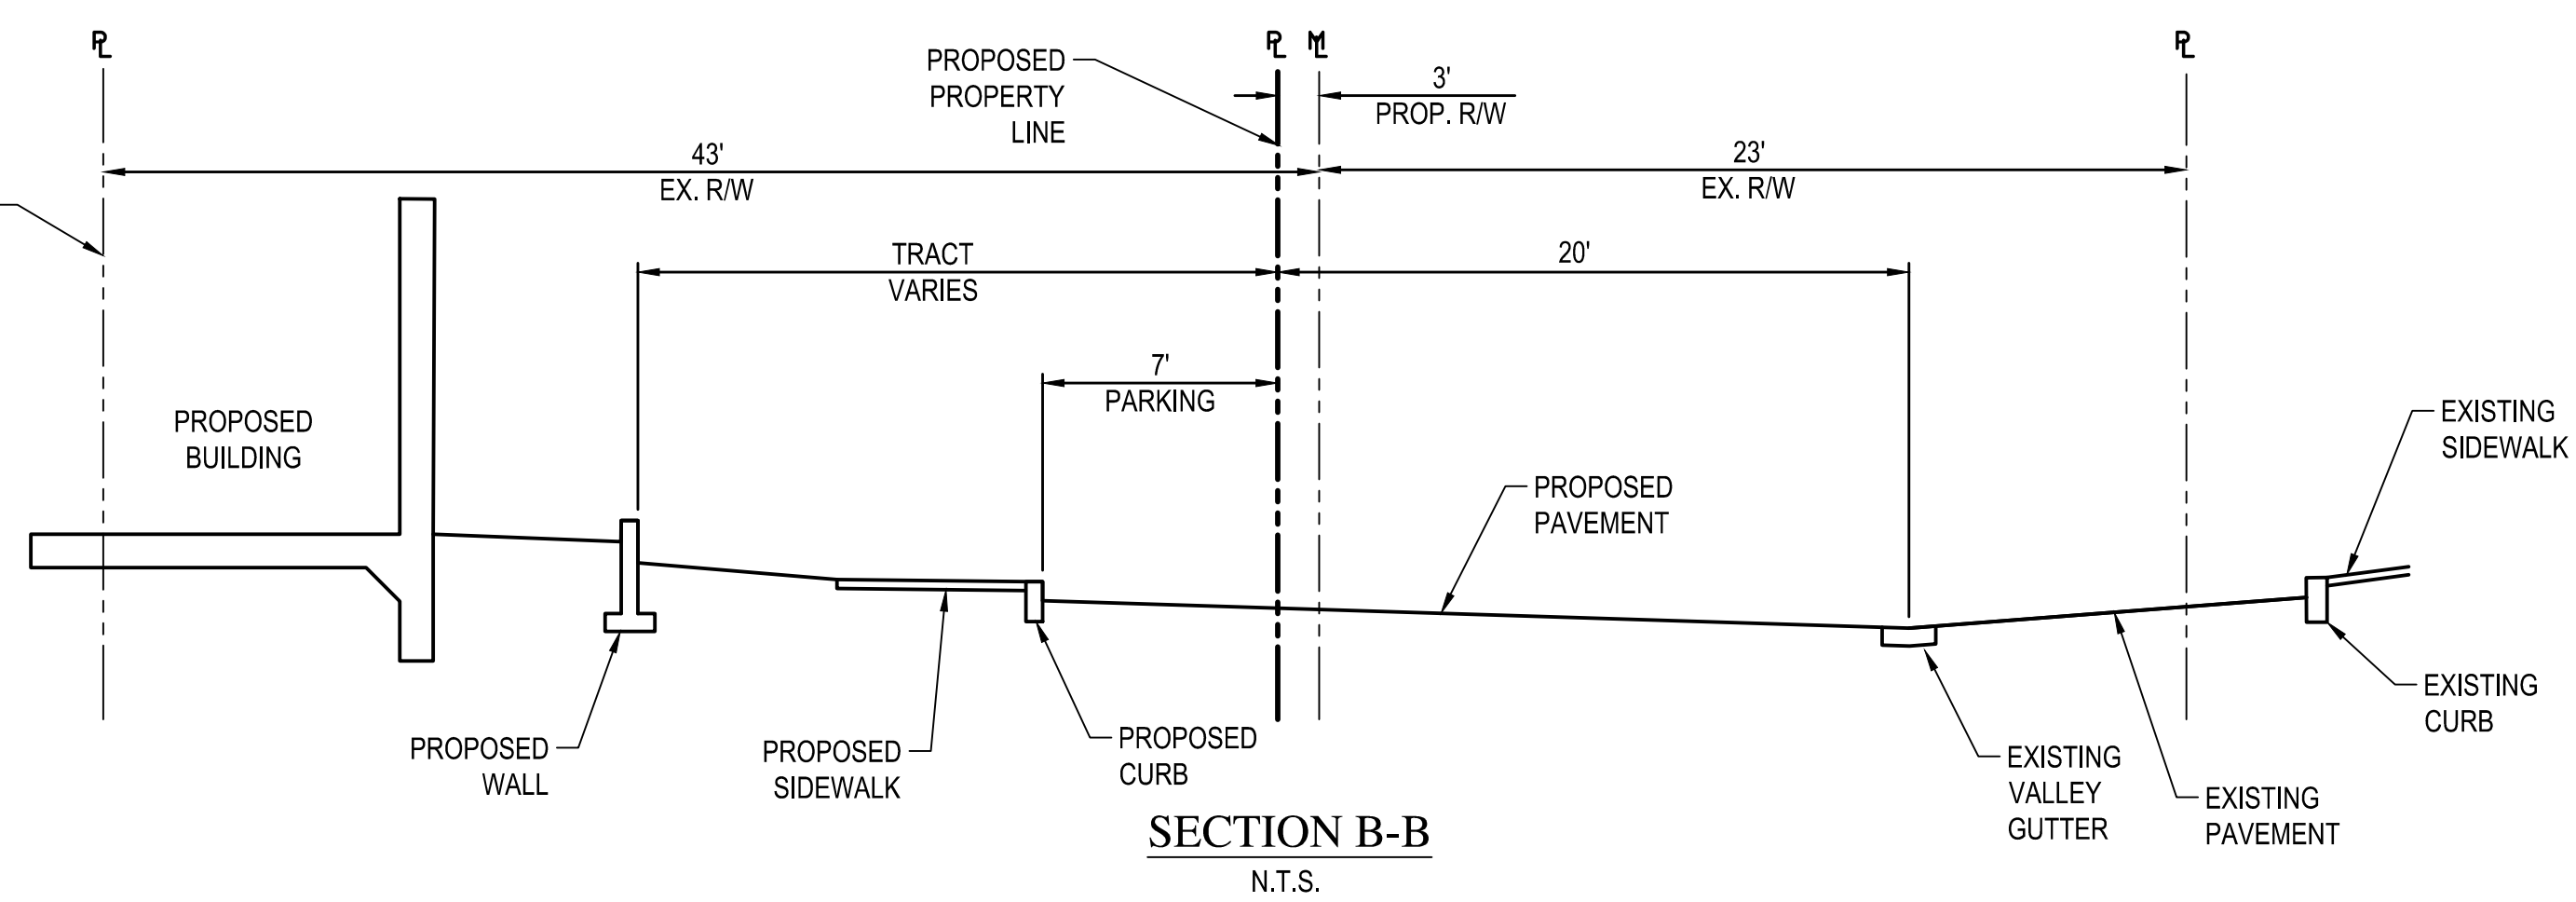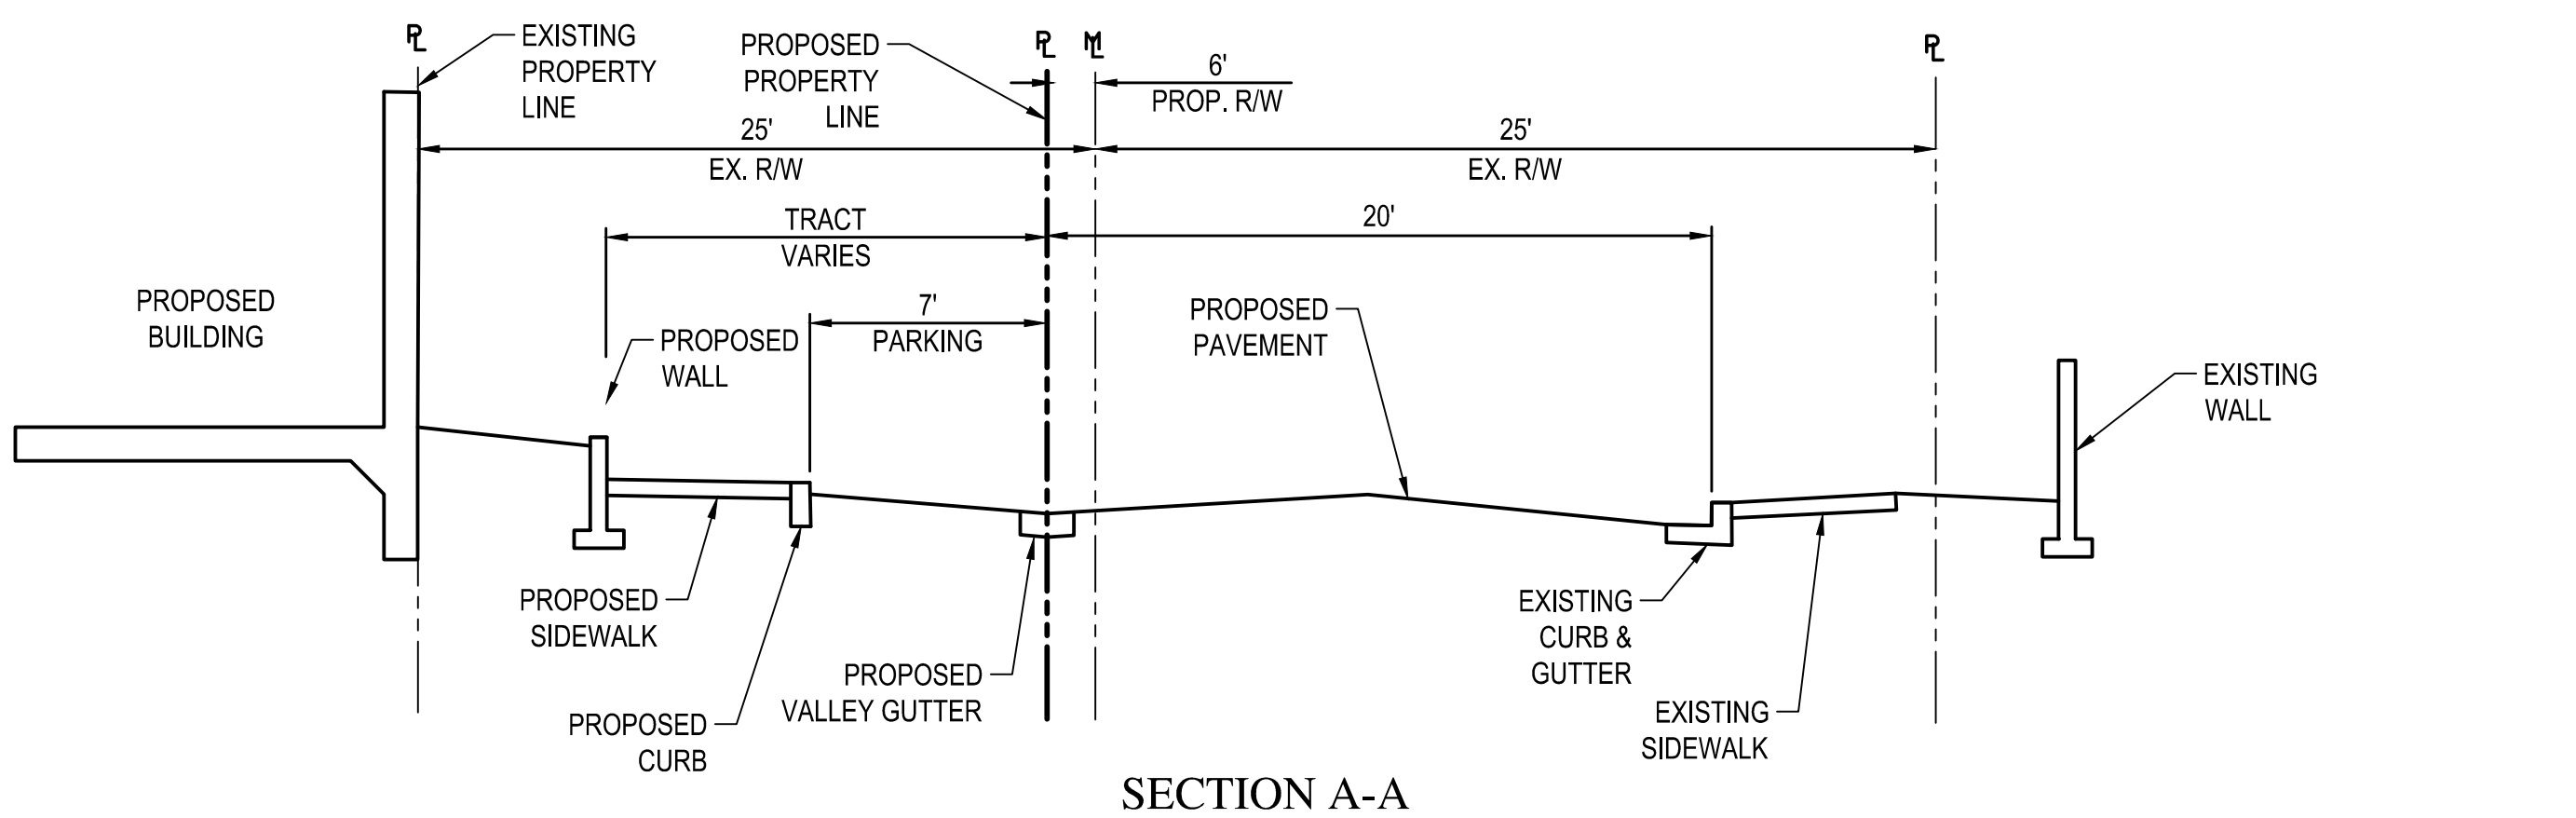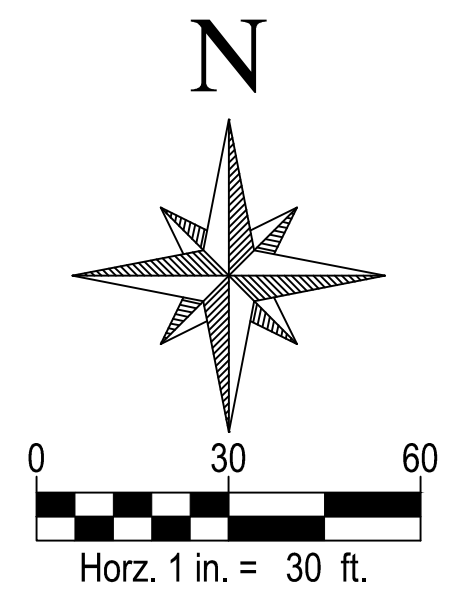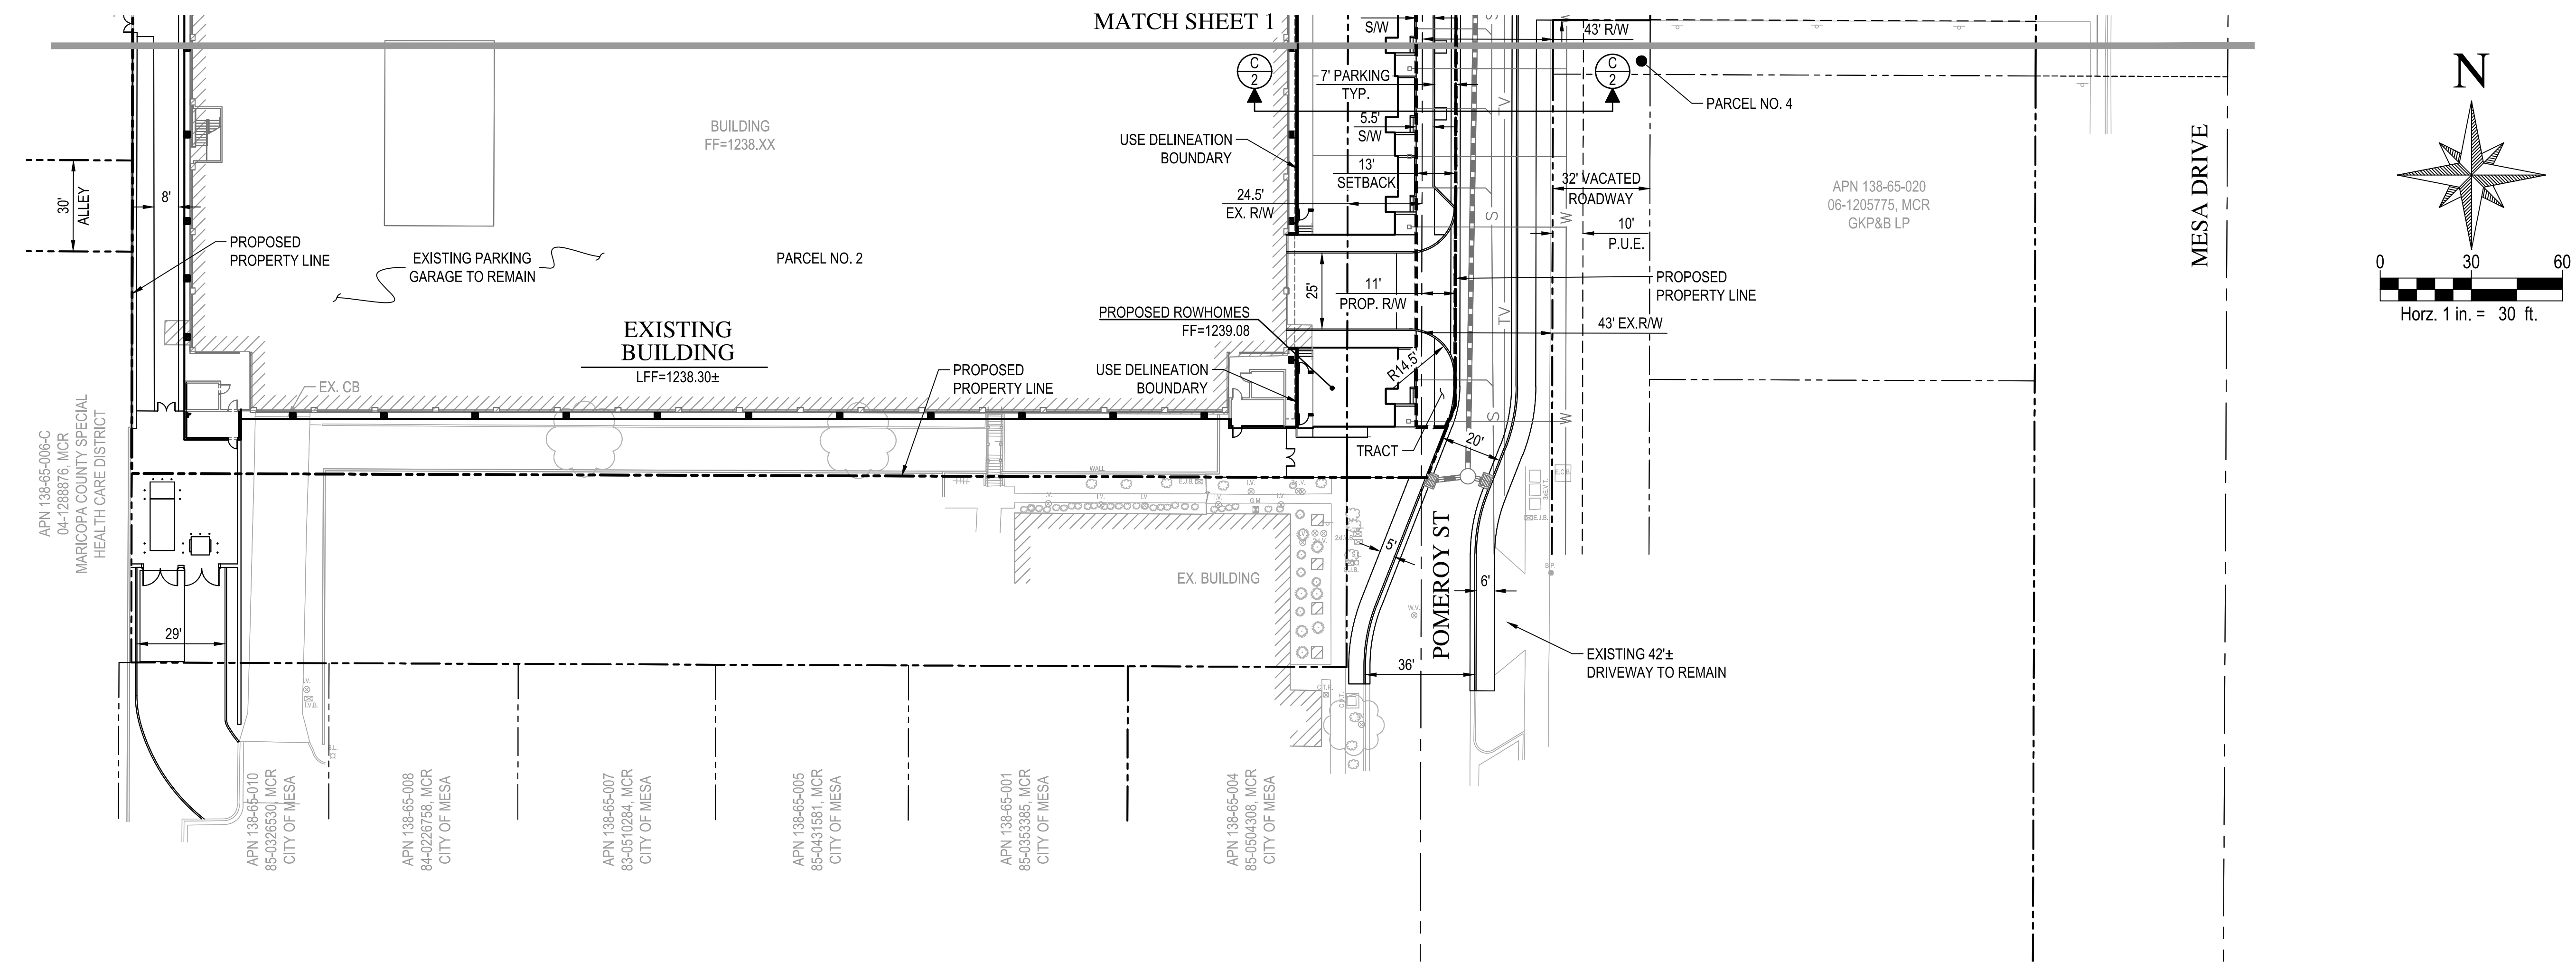


WOOD/PATEL
MISSION: CLIENT SERVICE®
(602) 335-8500
WWW.WOODPATEL.COM



THE GRID
PRELIMINARY PLAT
MESA, ARIZONA

DATE					
DESCRIPTION					

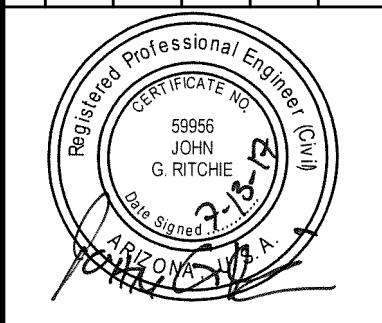

EXPIRES 6-30-18
SCALE (HORIZ.) 1" = 30'
SCALE (VERT.) N/A
DATE 07/12/2017
JOB NUMBER 174663
SHEET 2 OF 2