




A map showing the location of the site. The site is marked with a hatched rectangle and labeled "SITE". The site is located at the intersection of Southern Ave. and Hwy 60. Surrounding streets include Higley Rd., Power Rd., Crismon Rd., and Baseline Rd.



 PRELIMINARY
Landscape Plan
SCALE: 1"=20'-0"

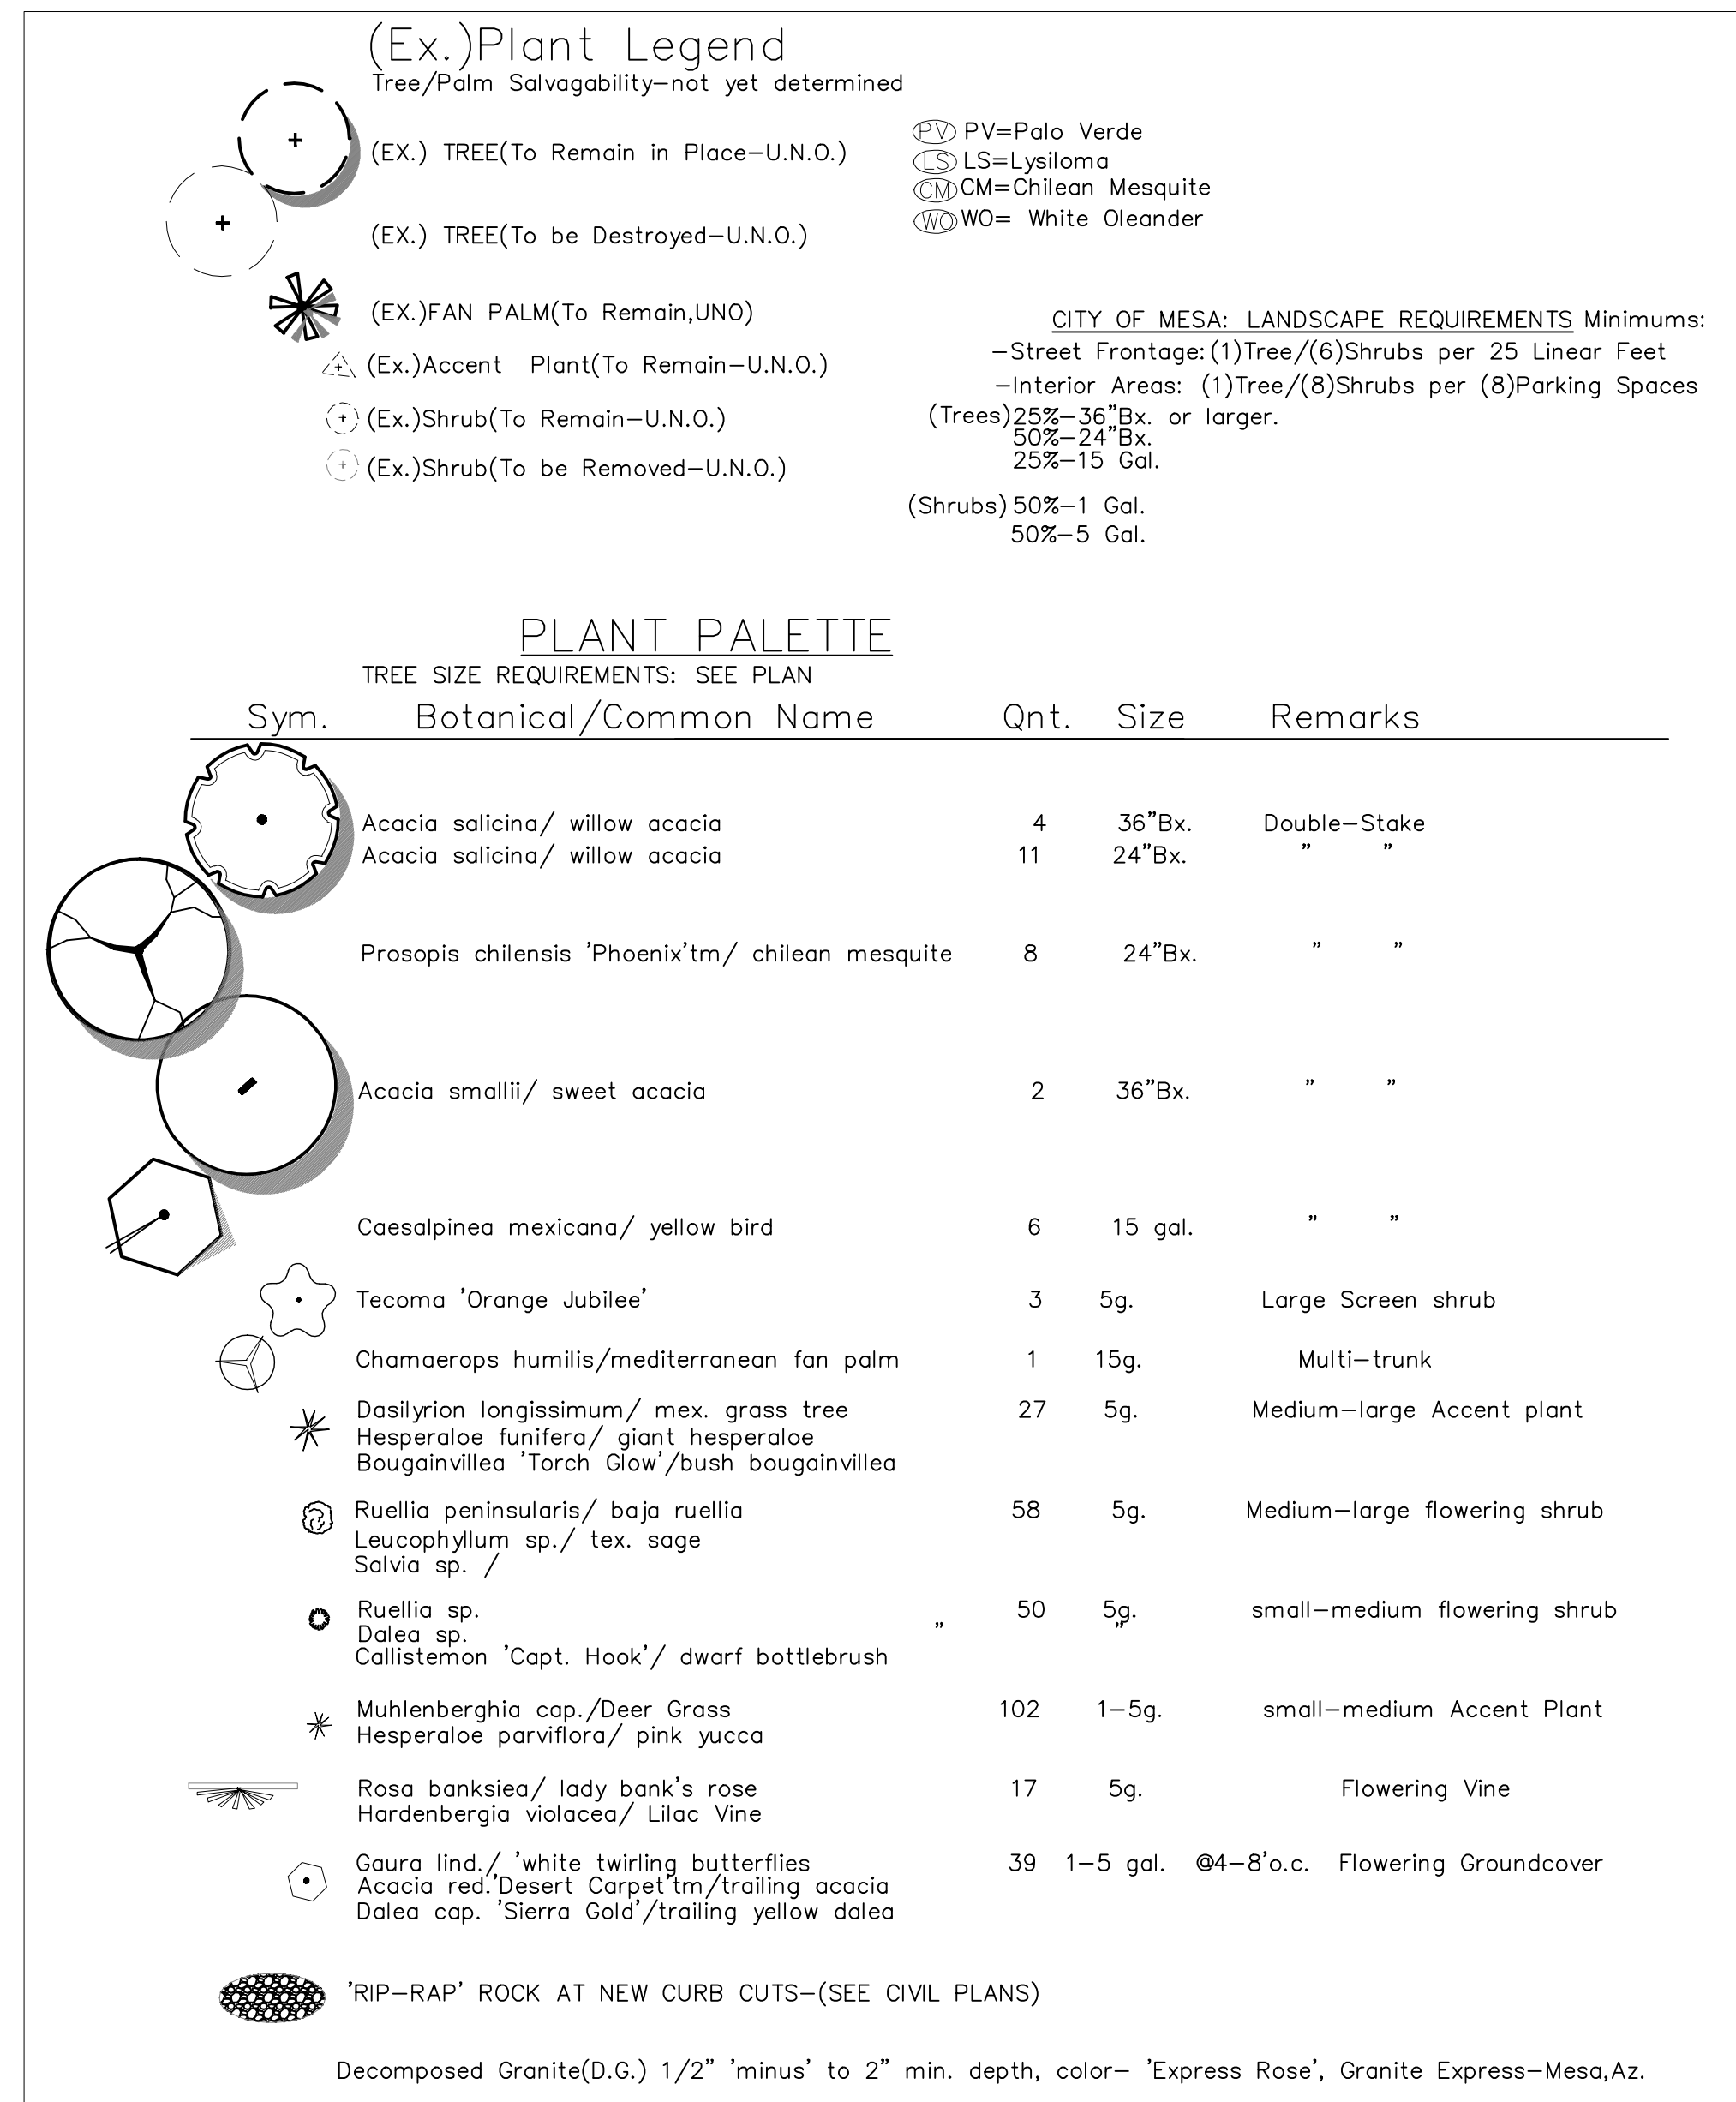

MESA PAVILIONS
WINCO PAD SITE
1235 S. Power Road
Mesa, Az.

PROJECT

OWNER

TEAM

PRELIMINARY: For Review Only

DATE	NO.	REVISION
------	-----	----------

DATE
6.1.17
6.28.17
9.13.17

PLP