



WEST MAIN STATION VILLAGE




WEST MAIN STATION VILLAGE



WOODS ASSOCIATES
ARCHITECTS LLC



WEST MAIN STATION VILLAGE

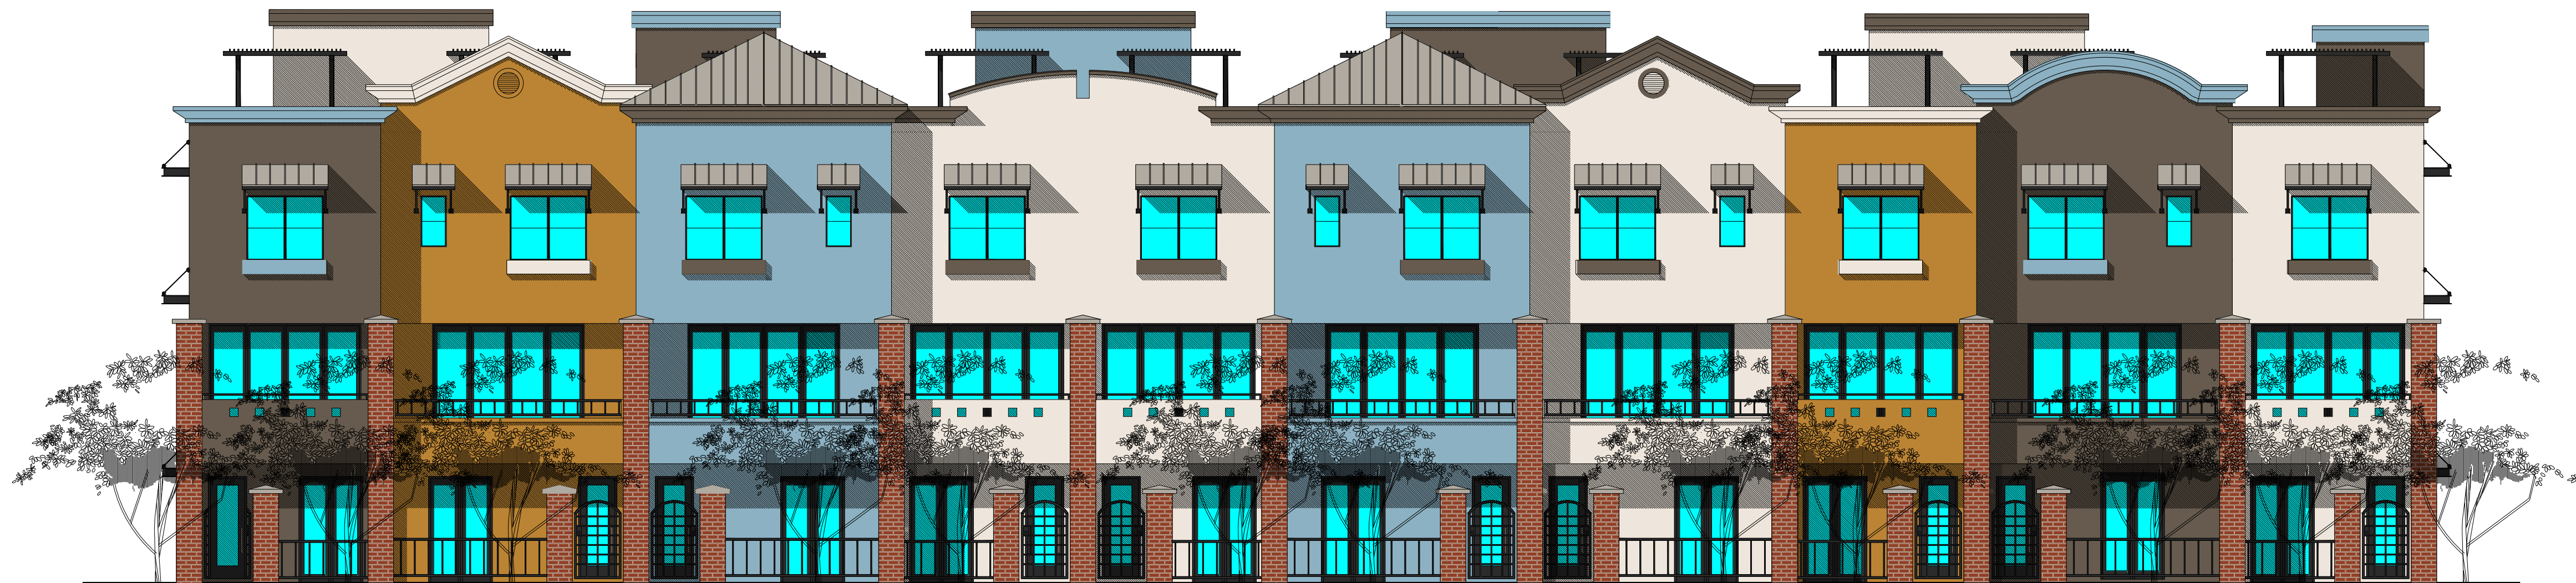

LOFTS
MAIN STREET SOUTH ELEVATION
1/8" = 1'-0"




LOFTS
MAIN STREET NORTH ELEVATION
1/8" = 1'-0"




LOFTS
MAIN STREET EAST ELEVATION
1/8" = 1'-0"

LOFTS
MAIN STREET EAST ELEVATION
1/8" = 1'-0"


WEST MAIN STATION VILLAGE
1350 W MAIN ST
MESA, ARIZONA

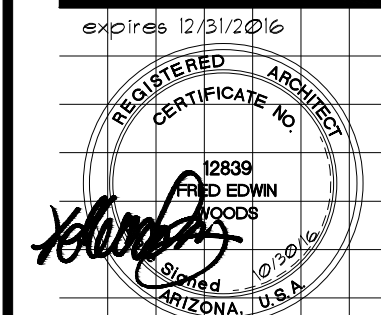


WOOD'S ASSOCIATES
ARCHITECTS, LLC
3319 E. McDOWELL RD.
MESA, ARIZONA 85213
(480) 962-7672

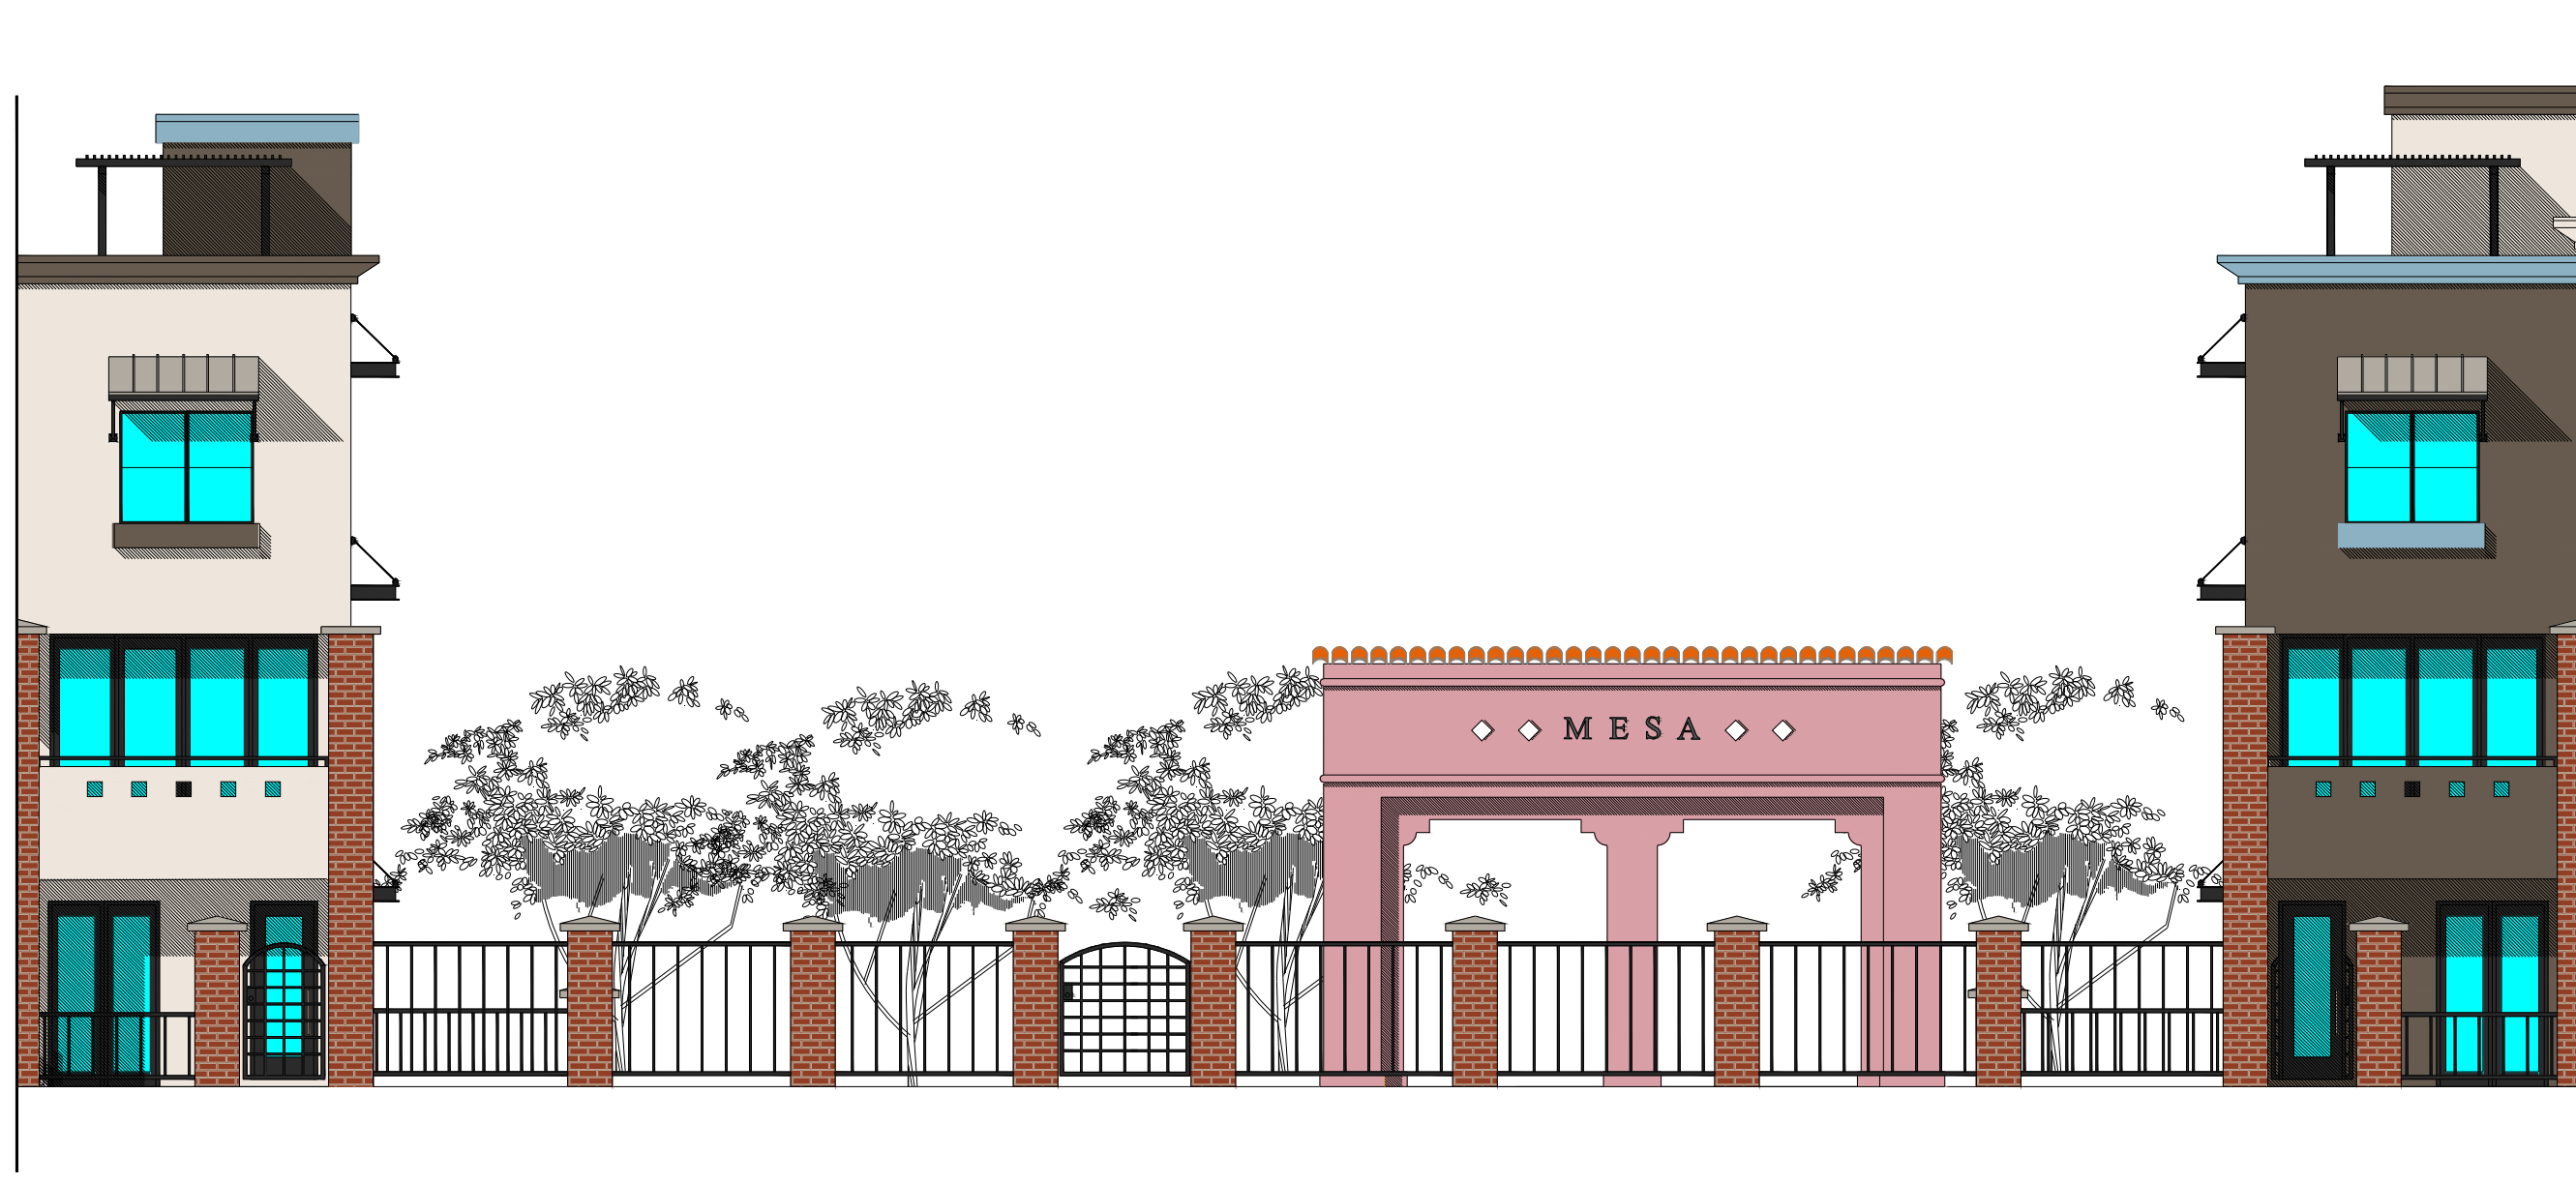


LOFTS
MAIN STREET SOUTH ELEVATION
1/8" = 1'-0"

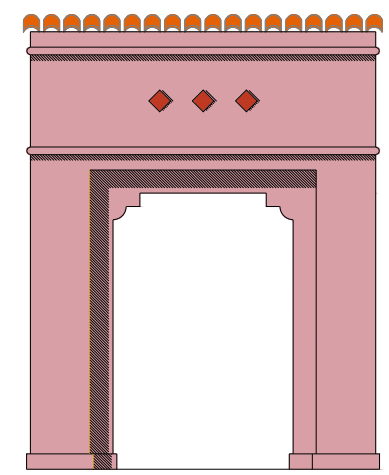

LOFTS
RAMADA SOUTH ELEVATION
1/8" = 1'-0"

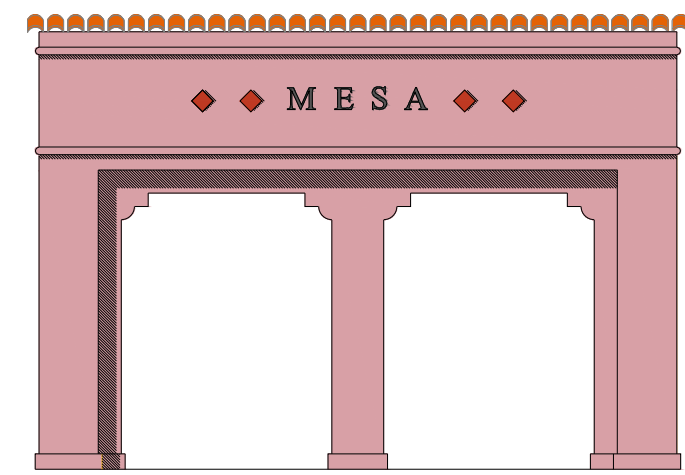

LOFTS
RAMADA EAST ELEVATION
1/8" = 1'-0"

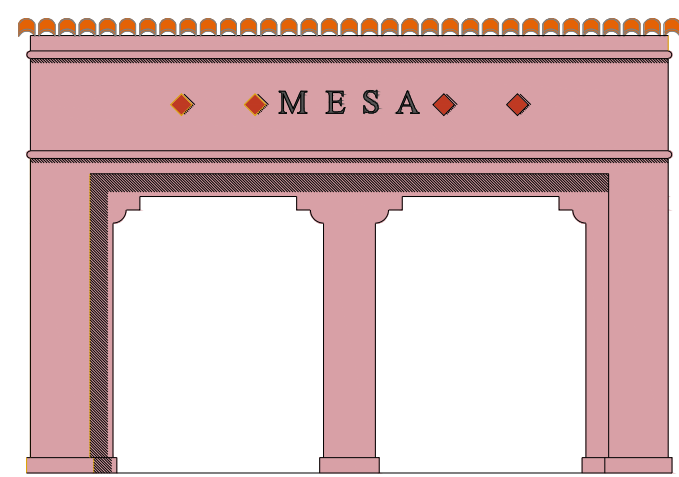


LOFTS
RAMADA WEST ELEVATION
1/8" = 1'-0"


MESA DEPOT RAMADA

PRONOVUMS.VIT
DATE: 5/4/14
DRAWN BY: WJW
REVISIONS:

WEST MAIN STATION VILLAGE
1350 W MAIN ST
MESA, ARIZONA

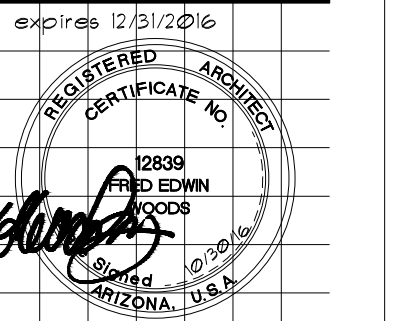

WOODS ASSOCIATES
ARCHITECTS, L.L.C.
3319 E. McDOWELL RD.
MESA, ARIZONA 85213
(480) 962-7672

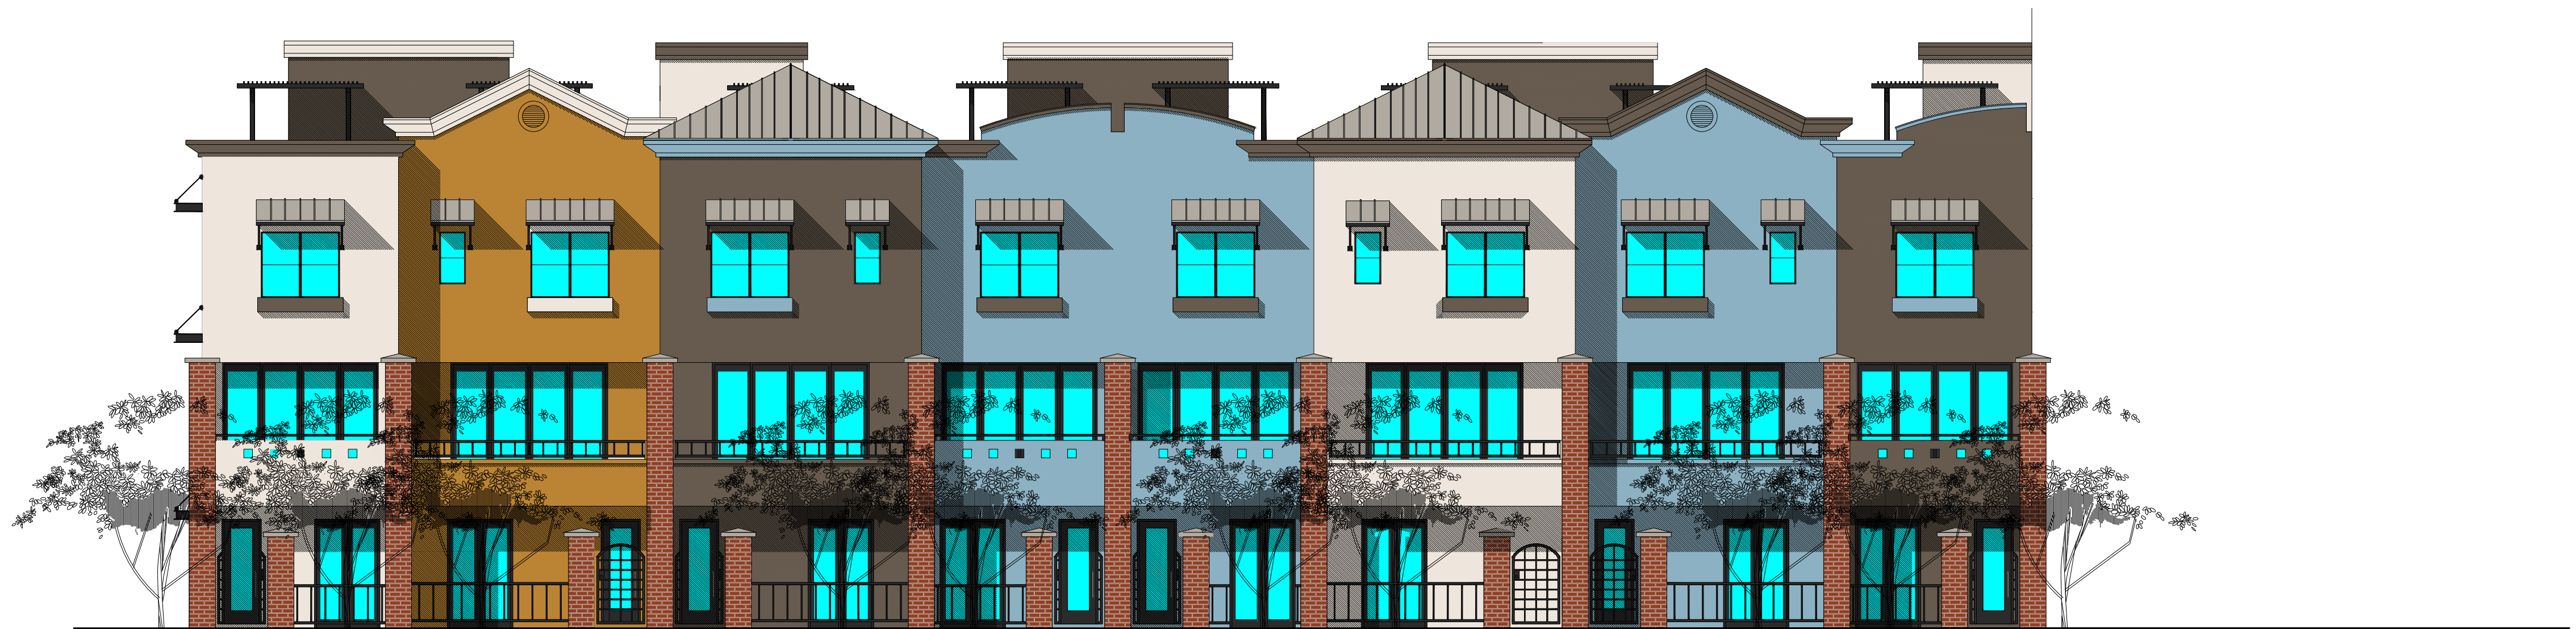

LOFTS
MAIN STREET SOUTH ELEVATION
1/8" = 1'-0"



LOFTS
MAIN STREET SOUTH ELEVATION
1/8" = 1'-0"




LOFTS
MAIN STREET EAST ELEVATION
1/8" = 1'-0"


LOFTS
MAIN STREET EAST ELEVATION
1/8" = 1'-0"

PRONOVUMS.VIT
DATE: 5/4/14
DRAWN BY: WJ
REVISIONS:

WEST MAIN STATION VILLAGE
1350 W MAIN ST
MESA, ARIZONA

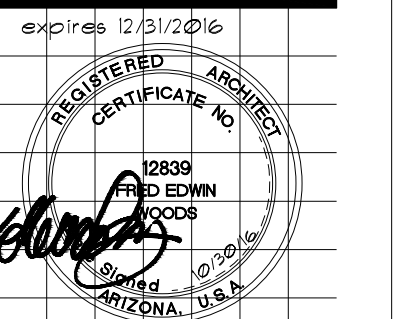

WOODS ASSOCIATES
ARCHITECTS, LLC
3319 E. McDOWELL RD.
MESA, ARIZONA 85213
(480) 962-7672

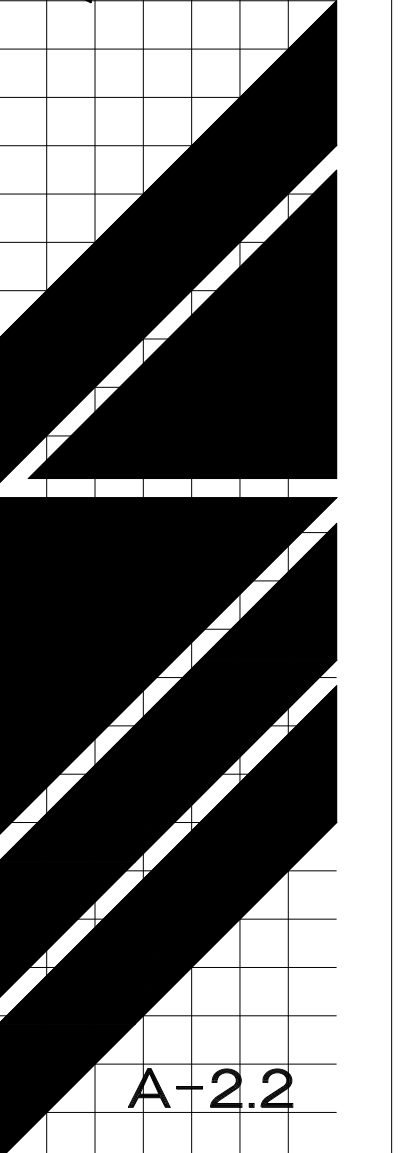




LOFTS
MAIN STREET NORTH ELEVATION
1/8" = 1'-0"



LOFTS
MAIN STREET NORTH ELEVATION
1/8" = 1'-0"

PRONOVISIT
DATE: 5/4/14
DRAWN BY: WW
REVISIONS:

WEST MAIN STATION VILLAGE
1350 W MAIN ST
MESA, ARIZONA

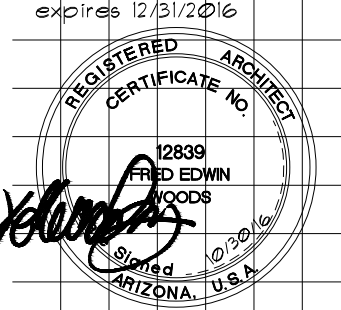

WOODS ASSOCIATES
ARCHITECTS, LLC
3319 E. McDOWELL RD.
MESA, ARIZONA 85213
(480) 962-7672

