MES.

CONTACT INFORMATION

TEMPE, AZ 85281

CONTACT: BRET WEST

PHONE: 480.268.2900 EMAIL: bret@arizado.net

PINNACLE DESIGN, INC.

ARIZADO 1255 W RIO SALADO PARKWAY, STE. 207

1048 NORTH 44TH STREET, STE. 200

VICINITY MAP


PROJECT CONSULTANTS

DISCIPLINE

ARCHITECT:

LANDSCAPE

ARCHITECT:

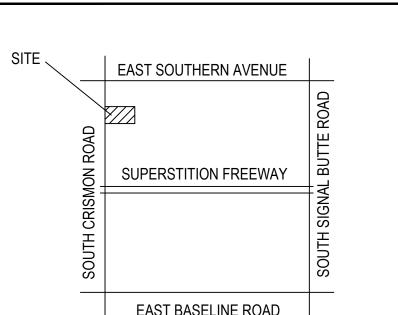

EAST BASELINE ROAD

PRELIMINARY LANDSCAPE NOTES

PLANTING

THE SITE WILL BE LANDSCAPED IN ACCORDANCE WITH THE CITY OF MESA STANDARDS. ALL TREES AND SHRUBS ARE TO BE STAKED AND PLANTED IN ACCORDANCE WITH THE ARIZONA NURSERY ASSOCIATION PUBLISHED STANDARDS.

SIZES OF TREES AND SHRUBS WILL CORRESPOND WITH REQUIREMENTS SET BY THE CITY OF MESA. ALL PLANTING AREAS WILL RECEIVE A 2" DEPTH OF DECOMPOSED GRANITE AND SHALL BE TREATED WITH PRE-EMERGENT HERBICIDE.

IRRIGATION

THE IRRIGATION SYSTEM WILL CONSIST OF DRIP EMITTERS AND PRESSURE REGULATORS CONNECTED TO AUTOMATIC VALVES AND WILL BE TIED INTO AUTOMATIC CONTROLLERS AS REQUIRED. THE IRRIGATION SYSTEM SHALL PROVIDE 100% COVERAGE.


GRADING


ALL EARTHWORK WILL BE DONE SO THAT ALL MOISTURE DRAINS OFF AND AWAY FROM SIDEWALKS AND STRUCTURES. THE MAJORITY OF ONSITE DRAINAGE WILL DRAIN INTO THE RETENTION BASINS LOCATED ON SITE.

> 1257 S. CRISMON ROAD MESA, AZ. 85208

PRELIMINARY-**NOT FOR** CONSTRUCTION

Drawn By: 18002 Job No: 1.4.18

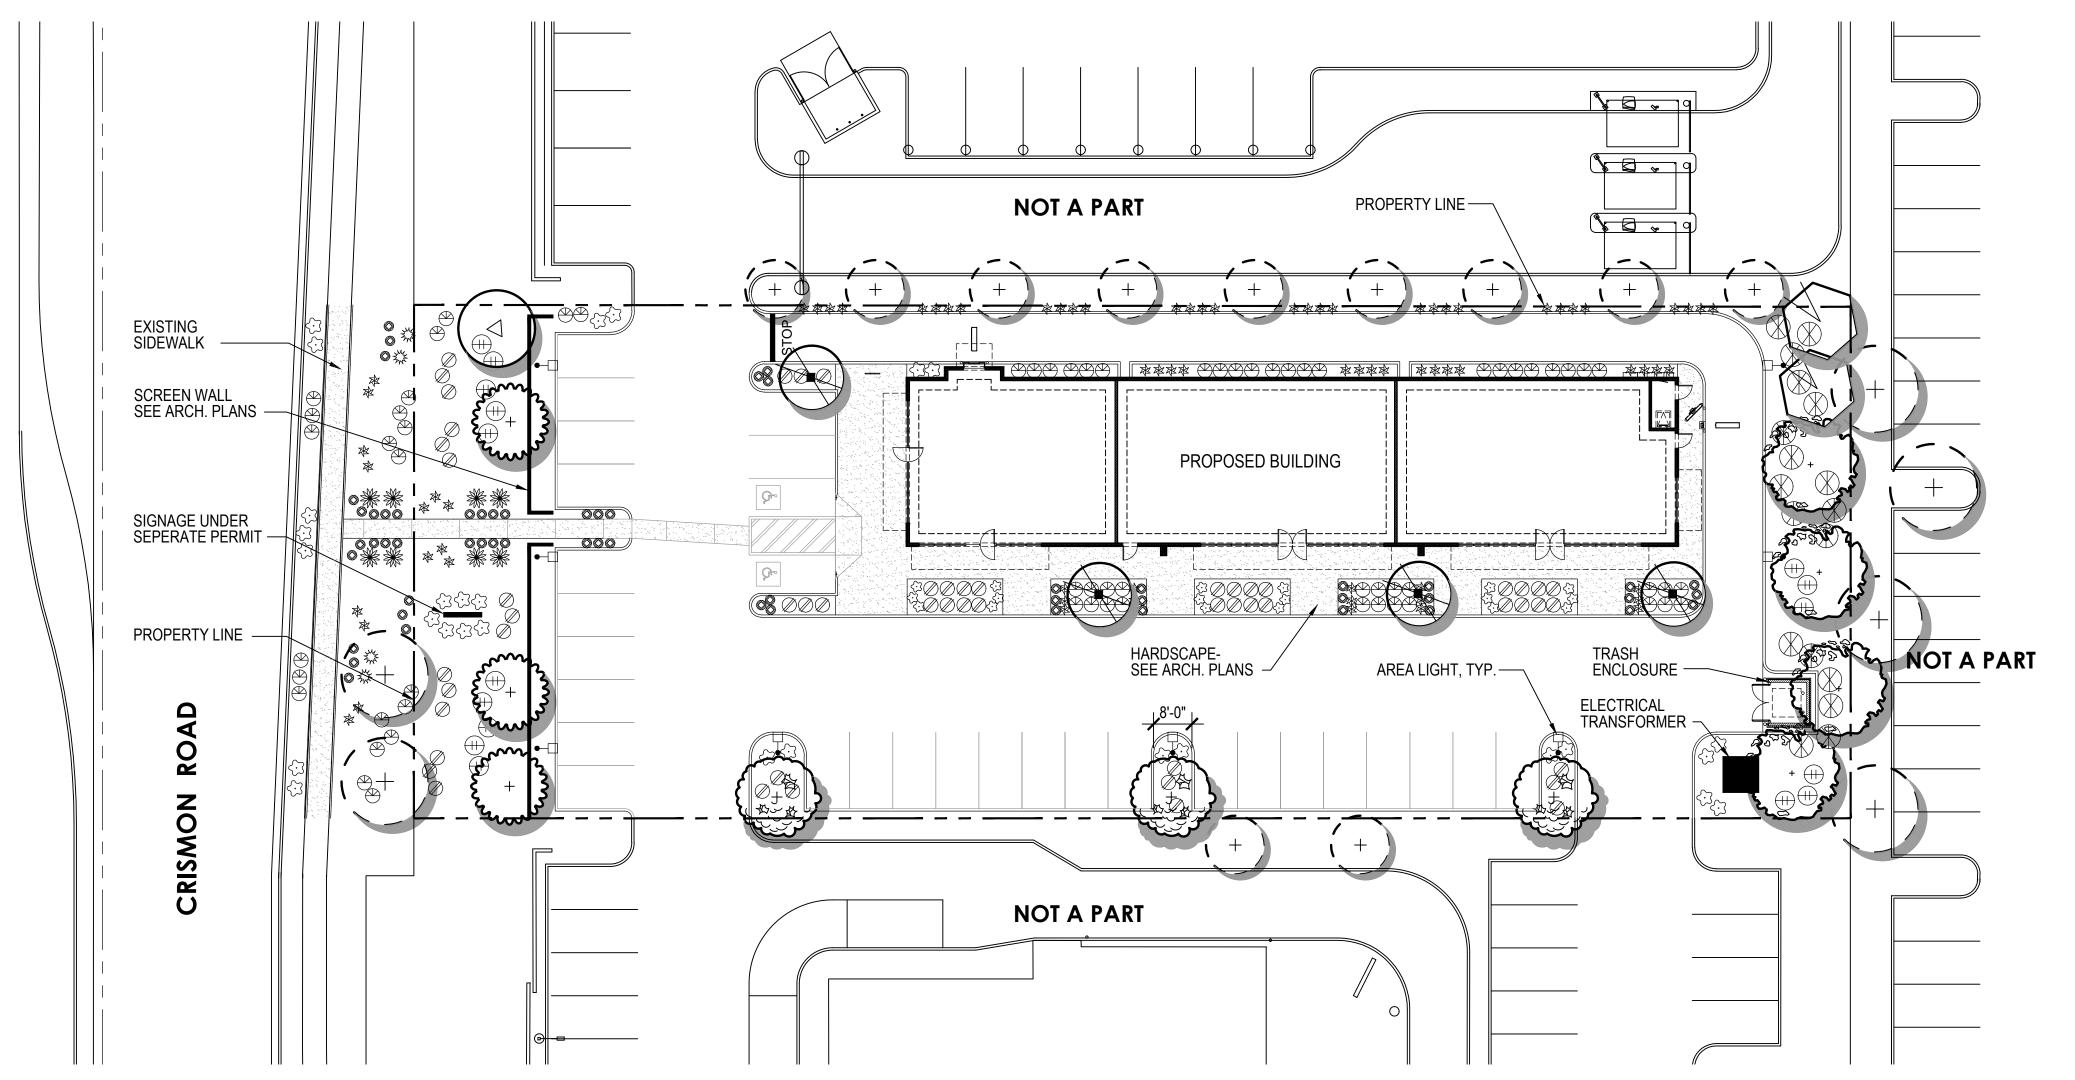

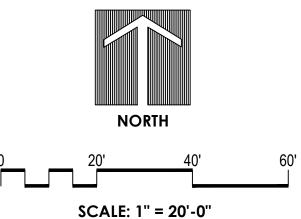

PLANT LEGEND

SYMBOL	BOTANICAL NAME	COMMON NAME	SIZE
,-	TREES		
+	EXISTING TREE	VARIES- TO REMAIN	
24 ## #### 24	" ACACIA SALICINA	WILLOW ACACIA	15 GAL./ 24" BOX
	ACACIA WILLARDIANA	PALO BLANCO	24" BOX
136" 36"	CAESALPINIA CACALACO 'SMOOTHIE'	THORNLESS CASCALOTE	24" BOX/ 36" BOX
+	PARKINSONIA PRAECOX	PALO BREA	24" BOX
فرهده	SHRUBS		
\varnothing	EREMOPHILA HYGROPHANA	BLUE BELLS	5 GAL.
	LEUCOPHYLLUM LAEVIGATUM	CHIHUAHUAN SAGE	5 GAL.
	RUELLIA BRITTONIANA	BRITISH RUELLIA	5 GAL.
	ACCENTS		
*	AGAVE DESMETTIANA	SMOOTH AGAVE	5 GAL.
本	ALOE 'BLUE ELF'	BLUE ELF ALOE	1 GAL.
and a	HESPERALOE PARVIFLORA	RED YUCCA	5 GAL.
⊕	MUHLENBERGIA CAPILLARIS	REGAL MIST	1 GAL.
	GROUNDCOVER		
$\langle : \rangle$	LANTANA 'NEW GOLD'	NEW GOLD LANTANA	1 GAL.
•	RUELLIA BRITTONIANA 'KATIE'	KATIE RUELLIA	1 GAL.
	INERT GROUNDCOVER		
	DECOMPOSED GRANITE	TO BE SELECTED- MATCH SITE TO THE SOUTH	