





MERGE
ARCHITECTURAL
GROUP

600 N 4th ST, SUITE 112
PHOENIX ARIZONA 85004
P (602) 635 1581
F (602) 635 1581
cam@mergeAG.com
cdc@mergeAG.com

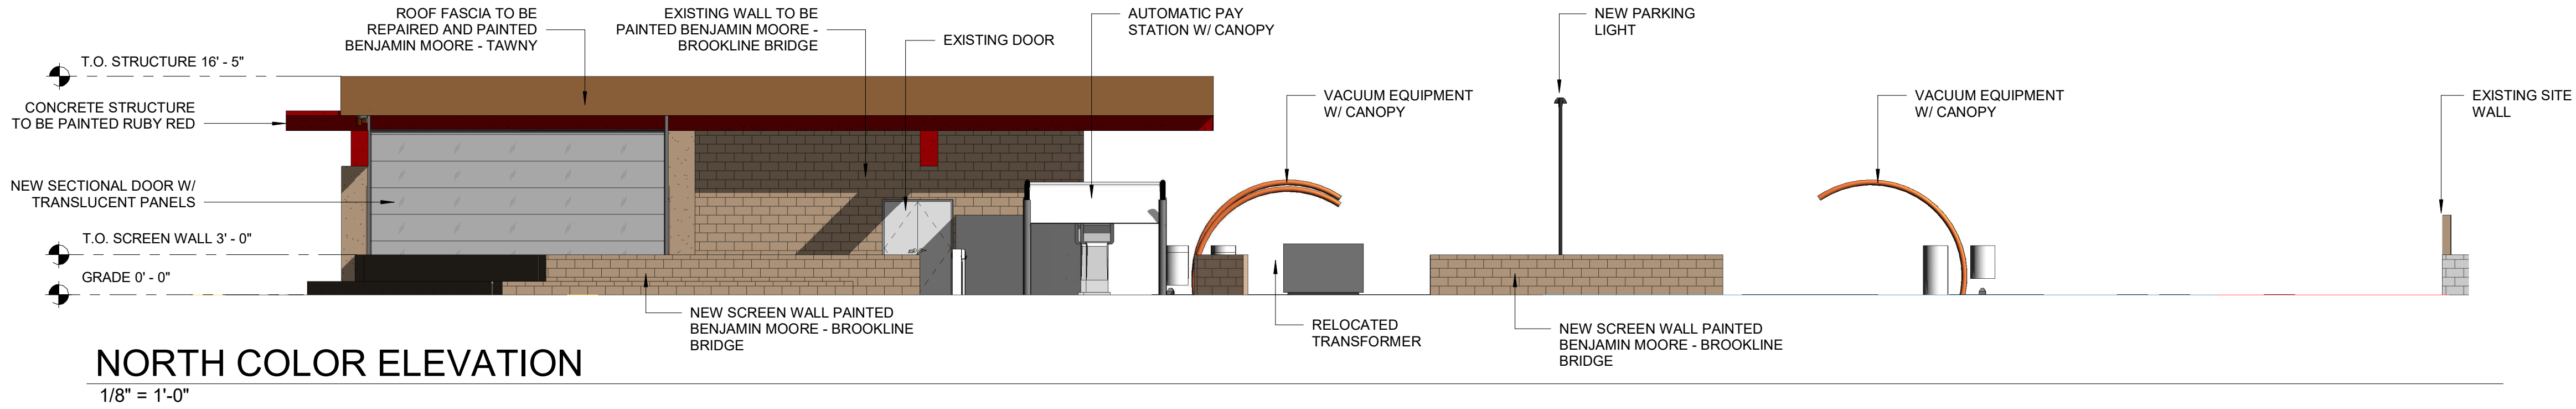


NORTH COLOR ELEVATION

1/8" = 1'-0"

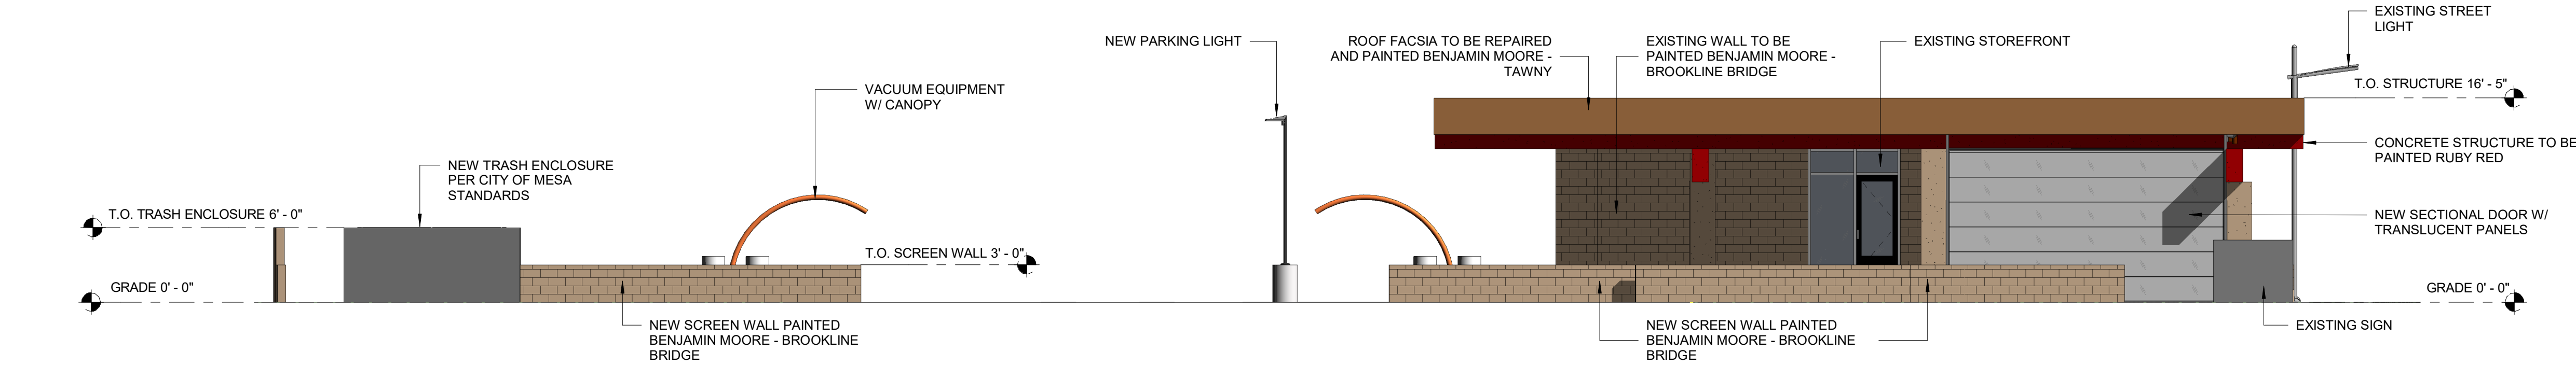


SOUTH COLOR ELEVATION

1/8" = 1'-0"

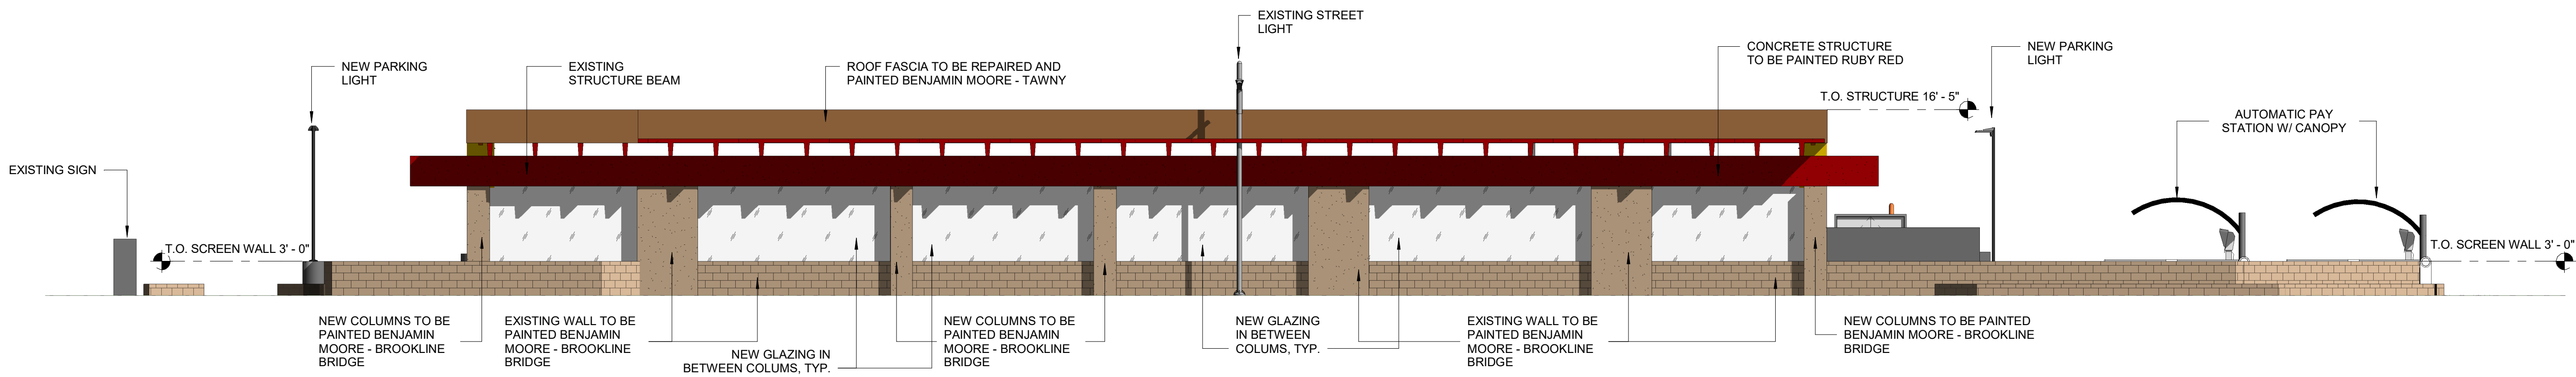

EAST COLOR ELEVATION

1/8" = 1'-0"

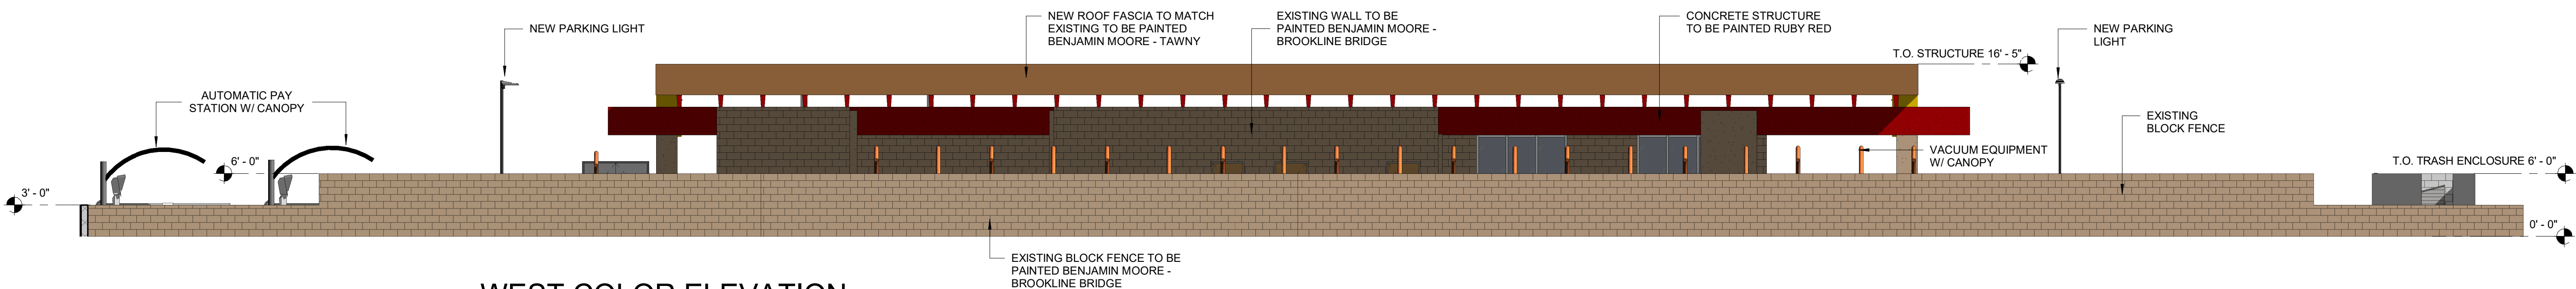


WEST COLOR ELEVATION

1/8" = 1'-0"

SEAL:

OWNER INFORMATION
**3K1 CONSULTING
SERVICES, LLC**

PROJECT:
**QUICK N' CLEAN
CAR WASH**
324 N COUNTRY CLUB
MESA, AZ

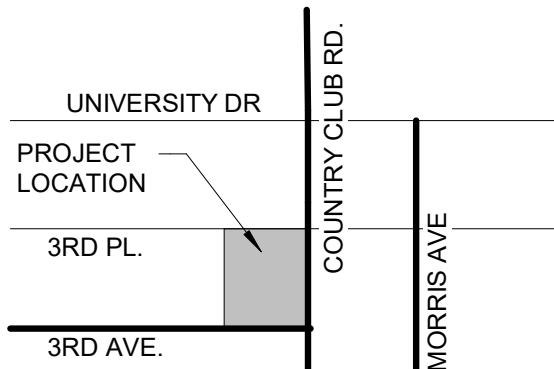

VICINITY MAP

REVISIONS:		
MARK	DATE	DESCRIPTION

PROJECT NO: 18C-011
DESIGN BY: CAM
CHK'D BY: CAM

COPYRIGHT:
THIS DRAWING IS AN INSTRUMENT OF SERVICE ONLY AND IS AND SHALL REMAIN, EXCLUSIVE PROPERTY OF THE ARCHITECT. NO REPRODUCTION OR OTHER USE SHALL BE MADE BY ANY PERSON OR FIRM WITHOUT THE EXPRESS WRITTEN PERMISSION OF THE ARCHITECT. ANY UNAUTHORIZED USE SHALL VOID THE ARCHITECT'S SEAL AND SIGNATURE HEREON AND NO PROFESSIONAL LIABILITY WILL REMAIN.

SHEET TITLE

**COLOR
EXTERIOR
ELEVATIONS**

DATE: 4/5/18
SHEET

A300