




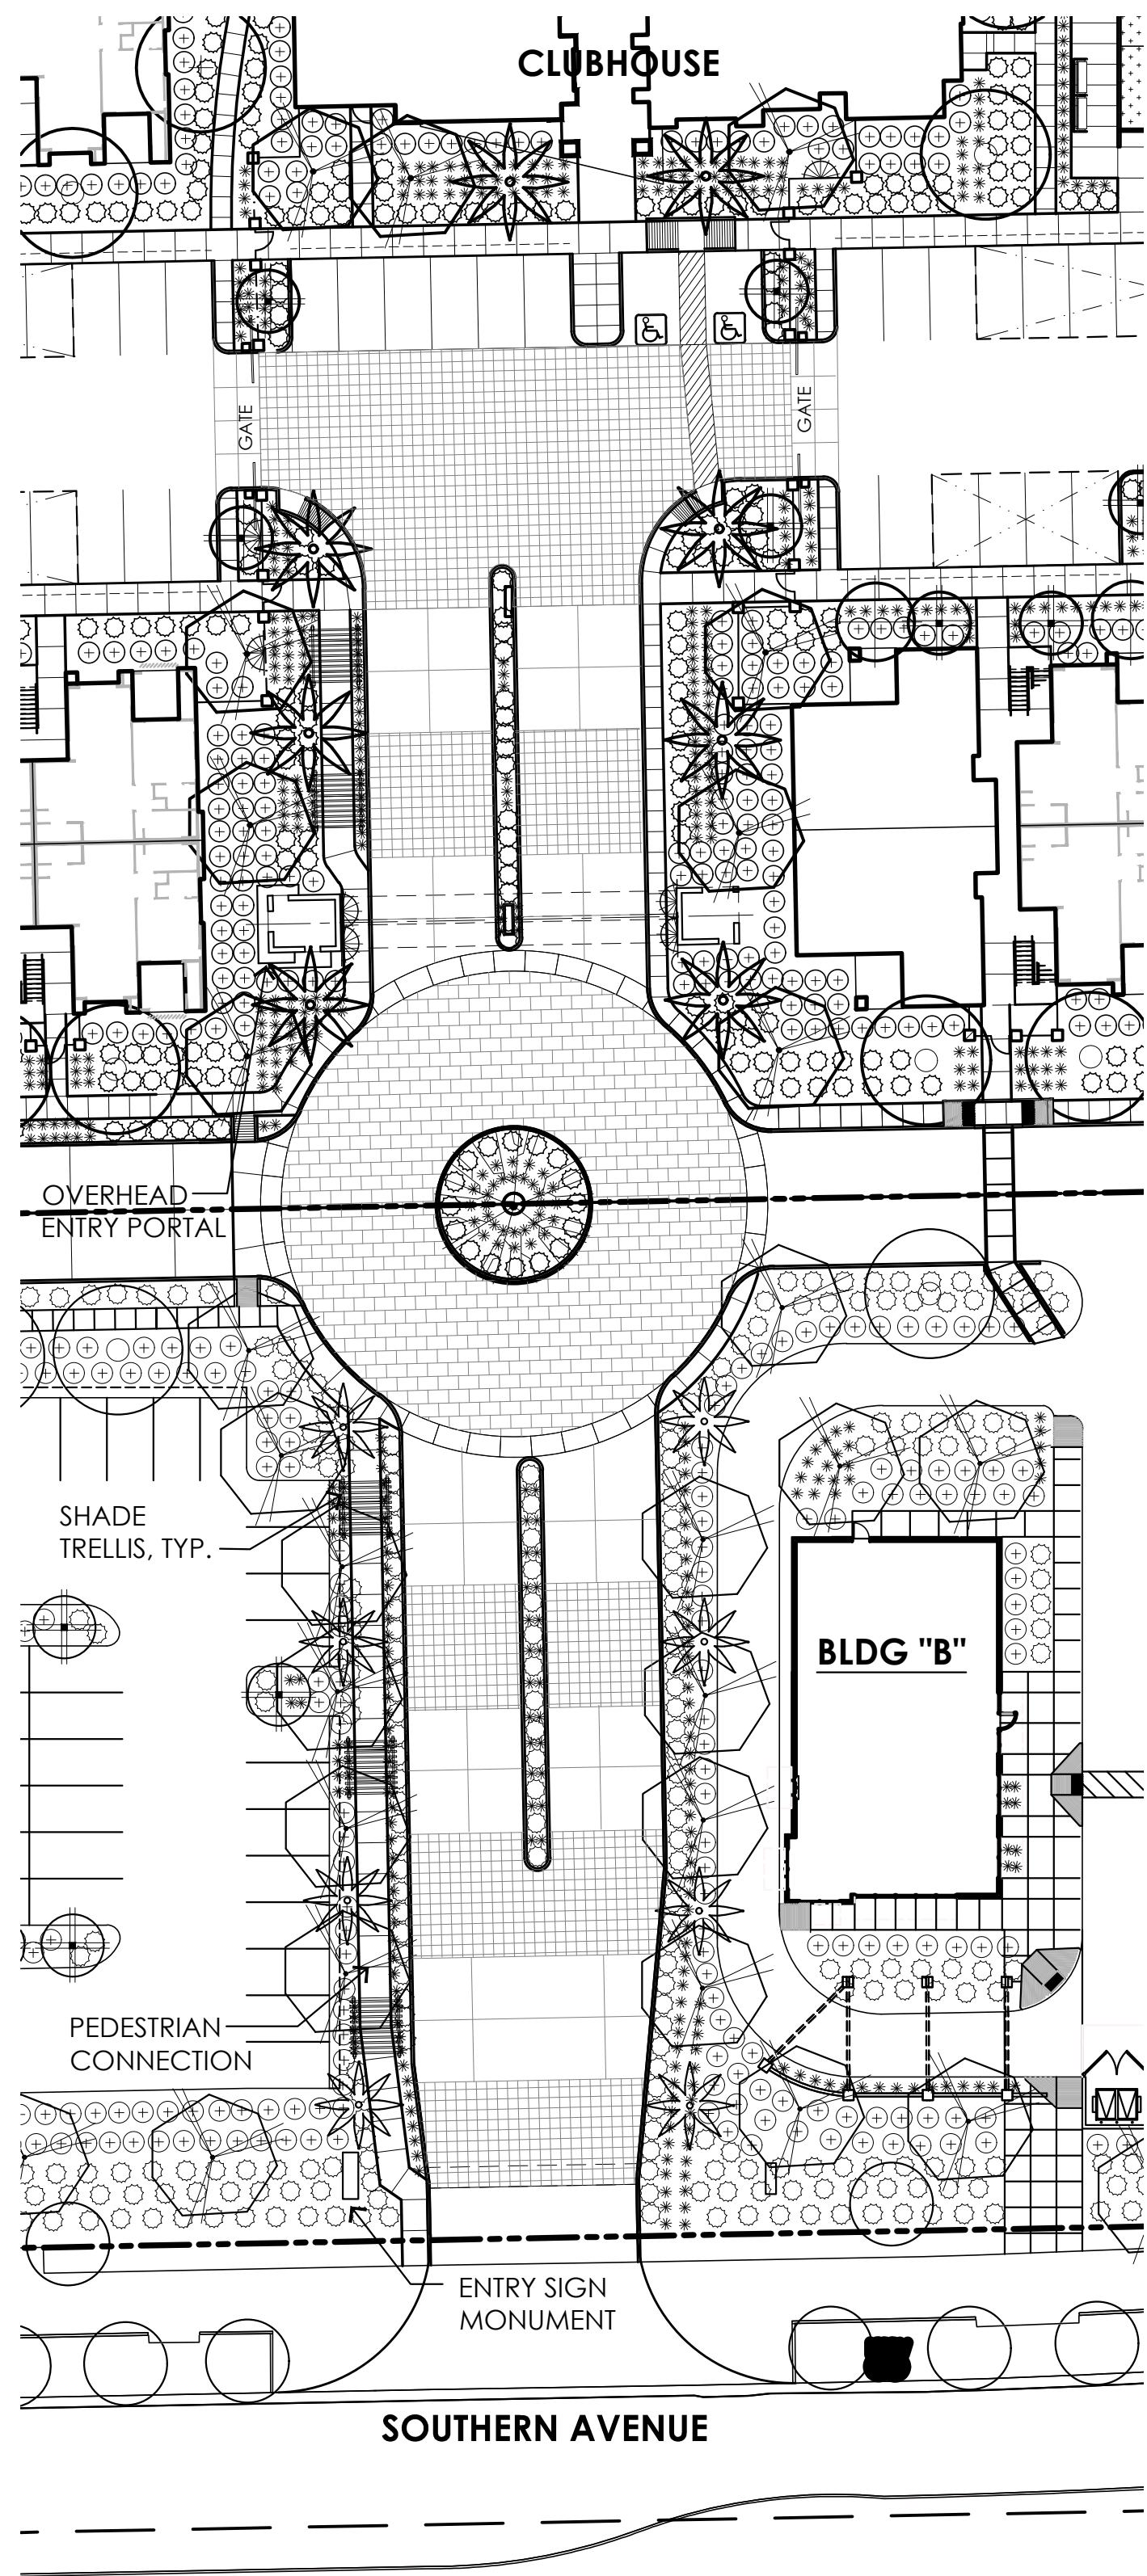


4 MULTI FAMILY ENTRY DRIVE PLAN
SCALE: 1"=30'

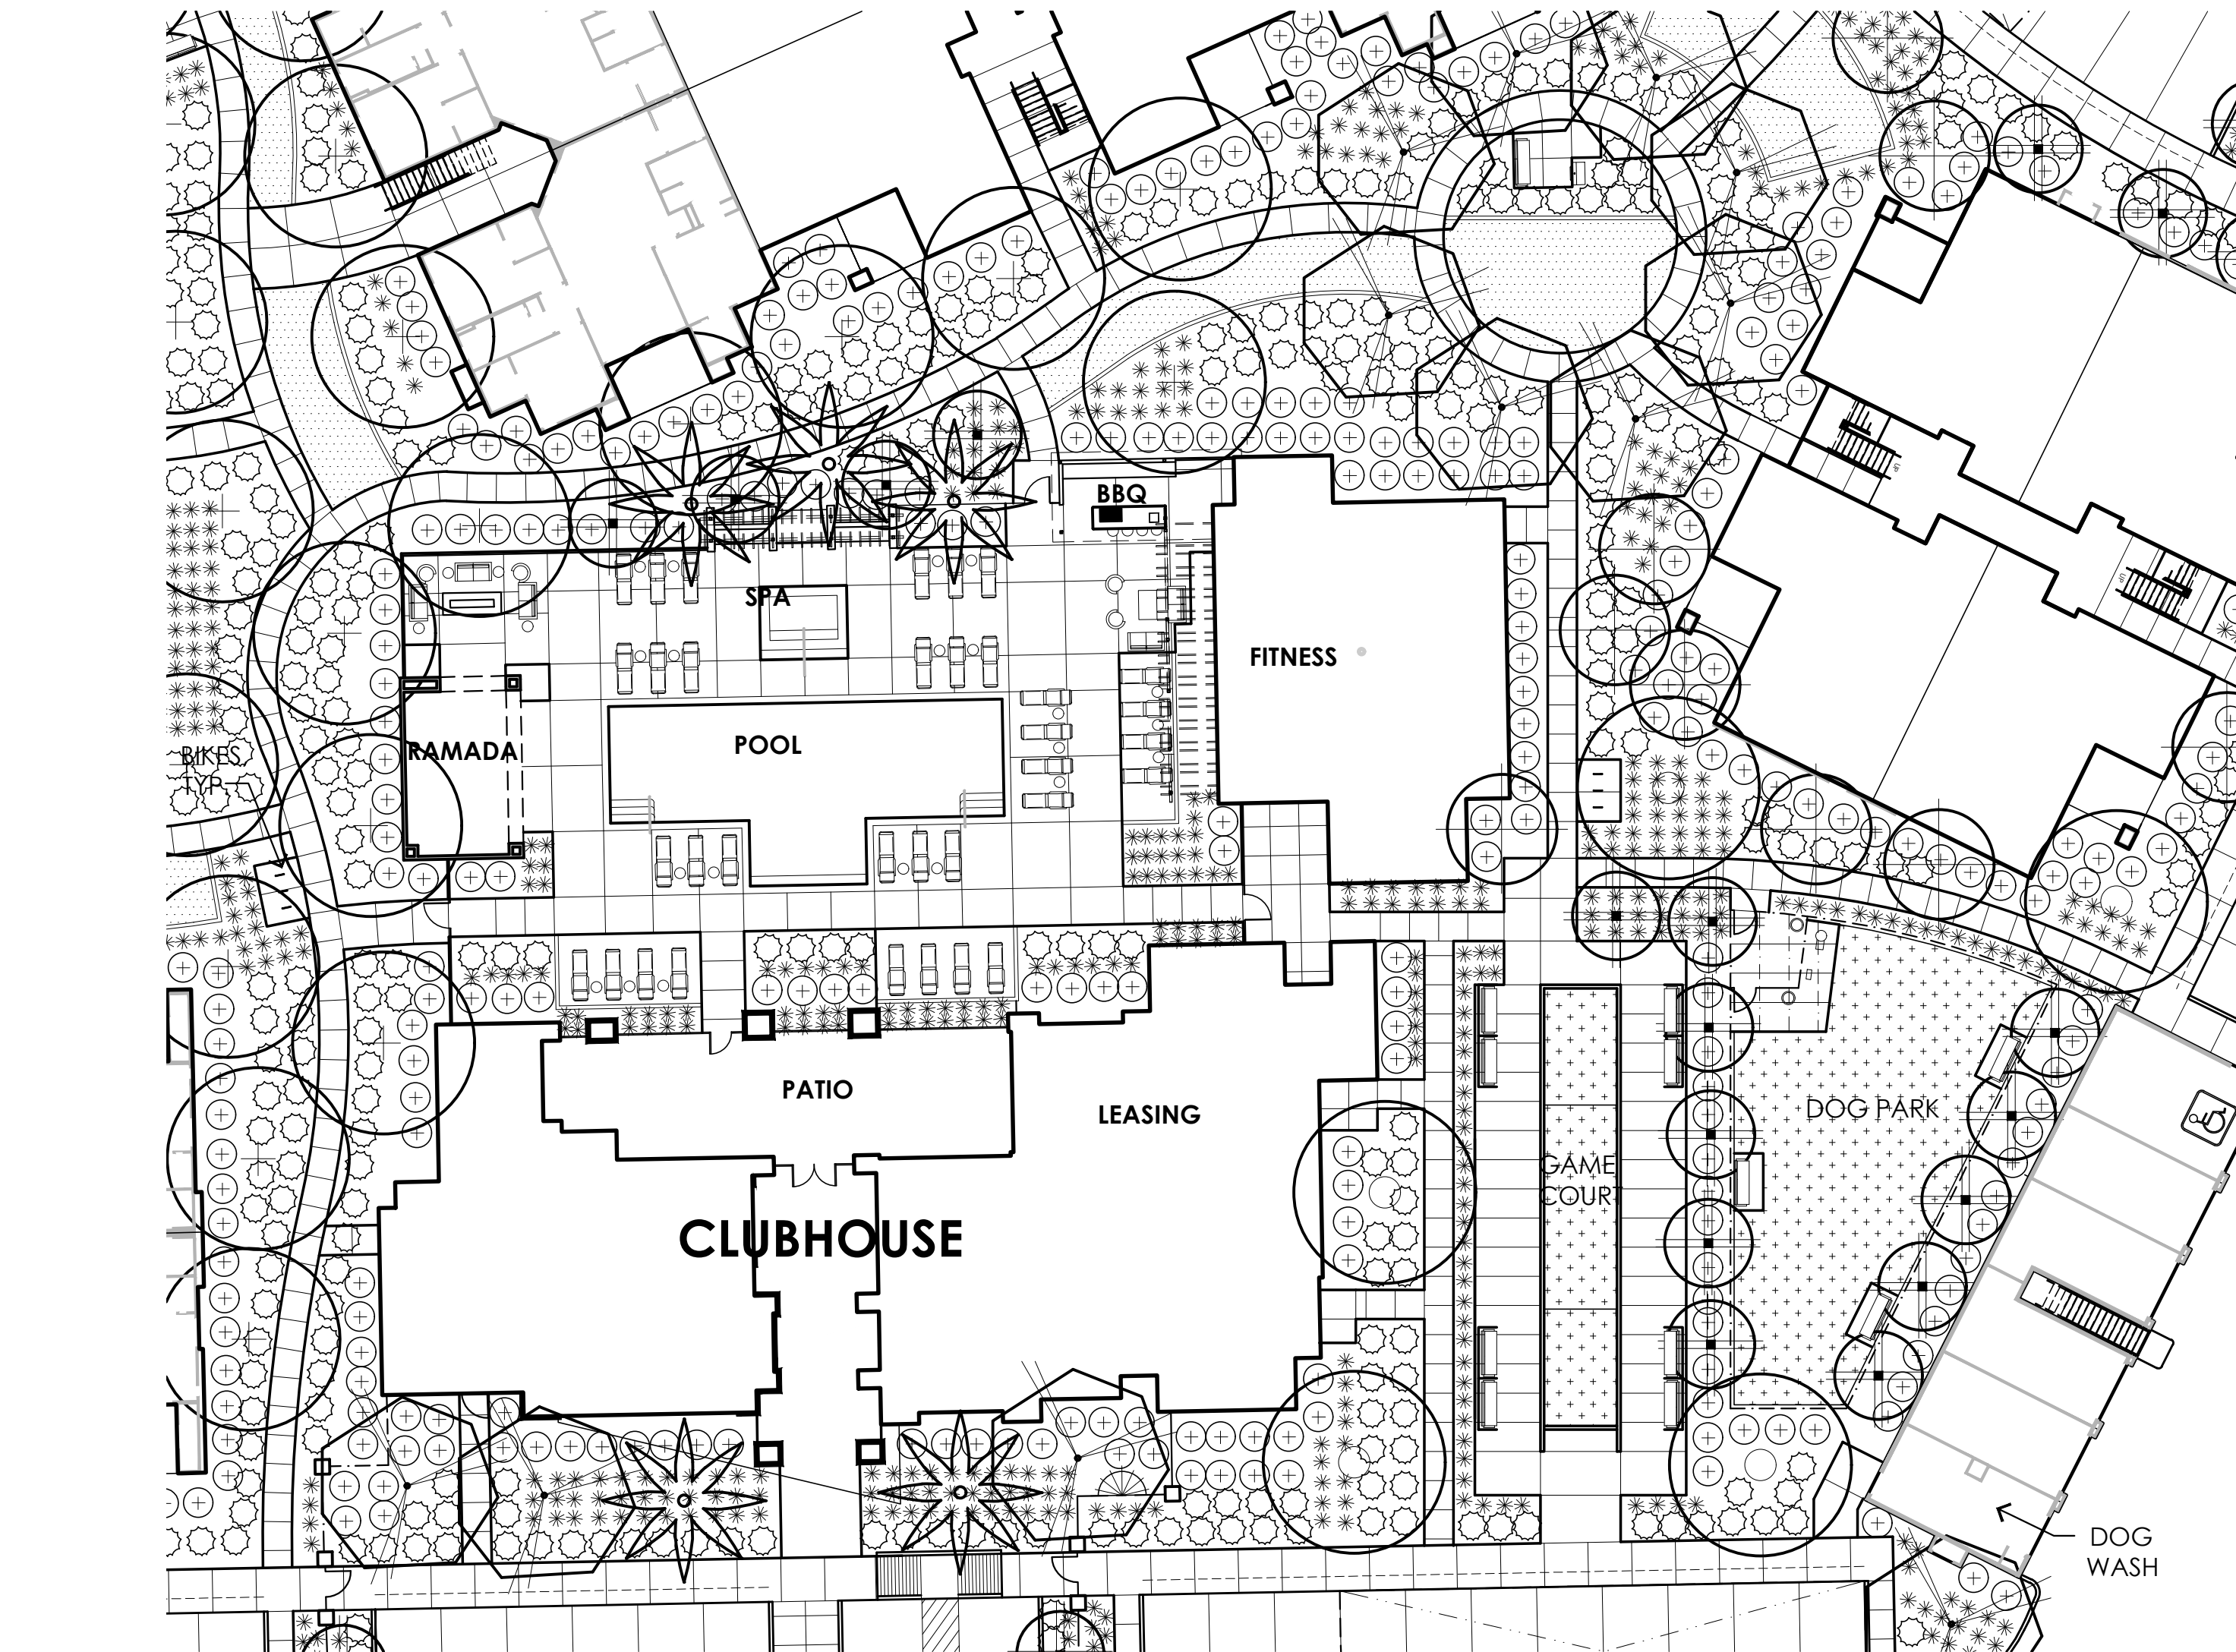

2 POOL AREA PLAN
SCALE: 1"=20'

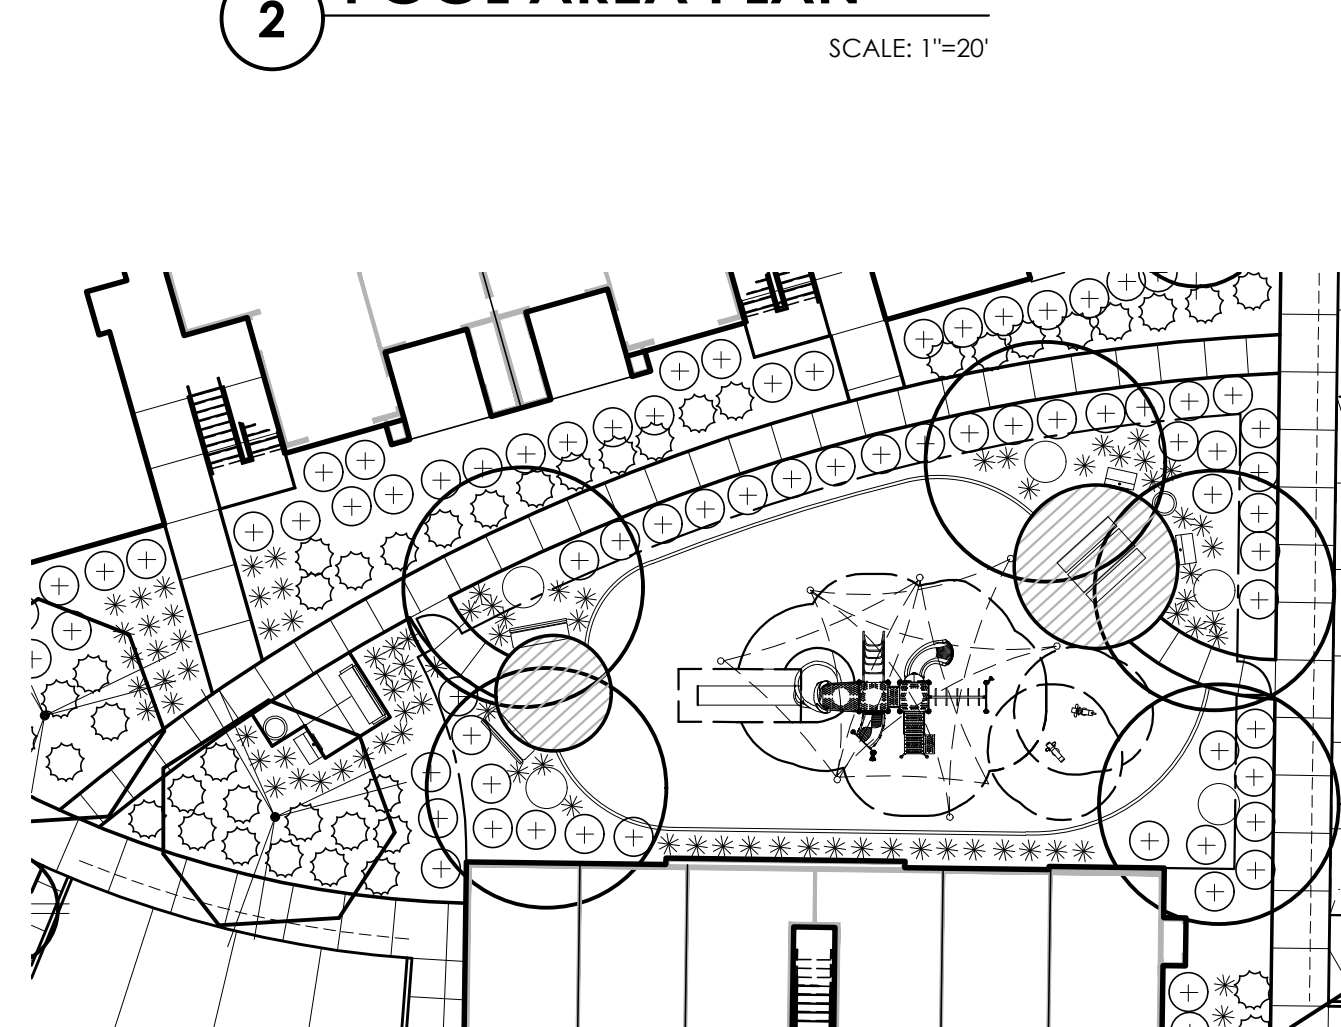

3 PLAYGROUND AREA PLAN
SCALE: 1"=20'

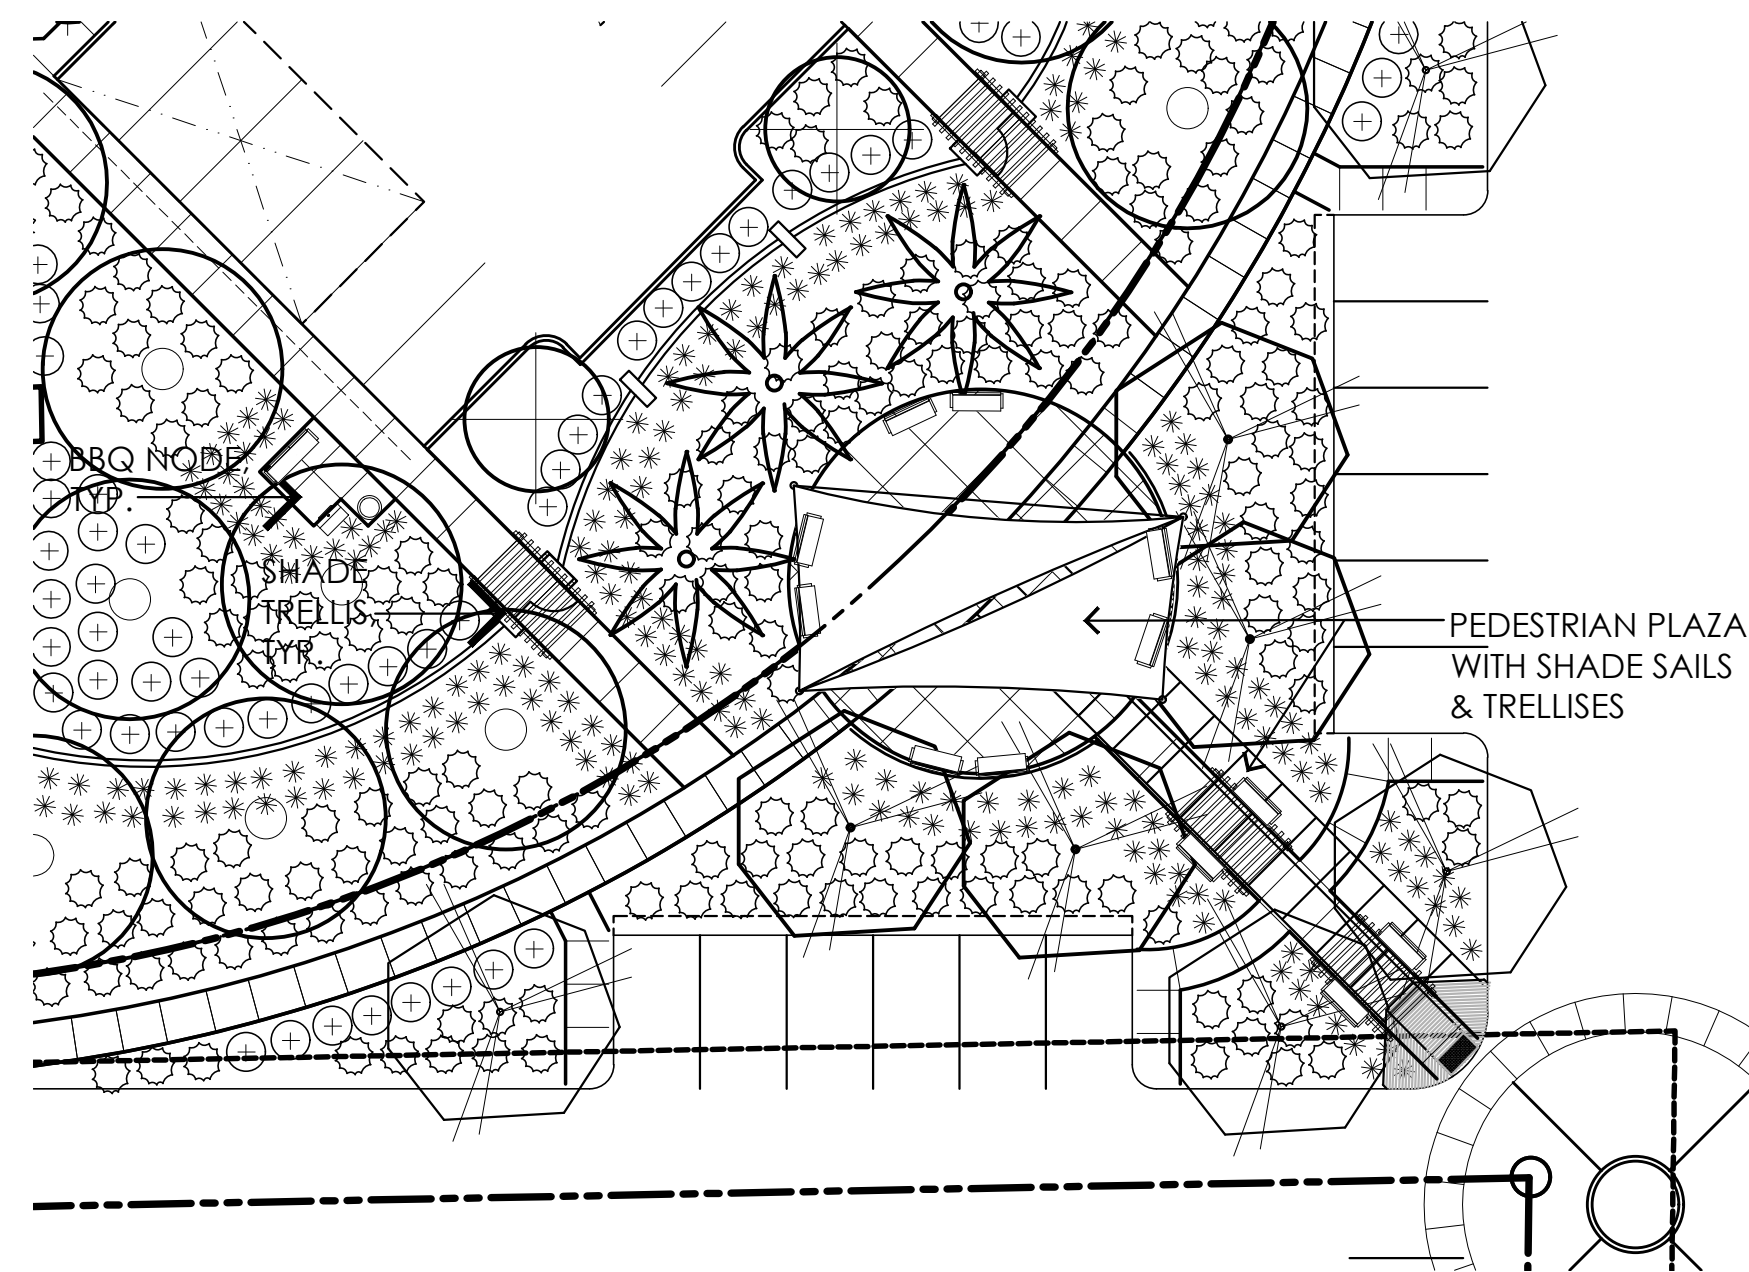

1 PEDESTRIAL PLAZA PLAN
SCALE: 1"=20'

SYMBOL	BOTANICAL NAME	COMMON NAME	SIZE	QUAN. M.F.	QUAN. COMM.
TREES	CAESALPINIA MEXICANA	MEXICAN BIRD OF PARADISE	24" BOX	63	20
	CERCIDIMUM SPP.	HYBRID PALO VERDE	36" BOX	70	41
	CHITALPA TAHSKENTENSIS	CHITALPA	24" BOX	57	19
	FRAXINUS VELUTINA 'BONITA'	BONITA ASH	36" BOX	26	0
	OLNEYA TESOTA	IRONWOOD	66" BOX	1	0
	PISTACIA x 'RED PUSH'	RED PUSH PISTACHE	24" BOX	15	0
	PROSOPIS HYBRID 'LESUE ROY'	HYBRID THORNLESS MESQUITE	24" BOX	45	28
	QUERCUS VIRGINIANA	LIVE OAK	36" BOX	57	0
	EXISTING TREE TO REMAIN				
PALMS	PHOENIX DACTYLIFERA	DATE PALM	24 T.F.	14	8
SHRUBS	CAESALPINIA PULCHERRIMA	RED BIRD OF PARADISE	5 GAL.		
	CALLIANDRA 'SIERRA STARR'	RED FAIRY DUSTER	5 GAL.		
	CORDIA PARVIFOLIA	LITTLE LEAF CORDIA	5 GAL.		
	EREMOPHILA MACULATA 'VALENTINE'	VALENTINE EREMOPHILA	5 GAL.		
	EREMOPHILA HYGROPHANA 'BLUE BELLS'	BLUE BELLS EREMOPHILA	5 GAL.		
	JUSTICIA SPICIGERA	MEXICAN HONEYSUCKLE	5 GAL.		
	LEUCOPHYLLUM SPP.	TEXAS SAGE	5 GAL.		
	REULLIA PENINSULARIS	DESERT RUELLIA	5 GAL.		
	RUSSELLIA Equisetiformis	CORAL FOUNTAIN	5 GAL.		
	SIMMONDSIA CHINENSIS	JOJOBA	5 GAL.		
	TECOMA HYBRID 'SIERRA APRICOT'	SIERRA APRICOT YELLOW BELLS	5 GAL.		
	TECOMA HYBRID SPP.	YELLOW BELLS ESPERANZA	5 GAL.		
GROUNDCOVERS	DALEA GREGGII	TRAILING INDIGO BUSH	1 GAL.		
	LANTANA 'NEW GOLD'	NEW GOLD LANTANA	1 GAL.		
	LANTANA MONTEVIDENSIS	PURPLE LANTANA	1 GAL.		
	LANTANA x DALLAS RED	DALLAS RED LANTANA	5 GAL.		
	RUELLIA BRITTONIANA 'KATIE'	KATIE DWARF RUELLIA	3 GAL.		
	SETCREASEA PALUDA	PURPLE HEART	5 GAL.		
	TETRANEURIS ACAULIS	ANGELITA DAISY	1 GAL.		
	WEDELIA TRILOBATA	YELLOW DOT	1 GAL.		
	ZEPHYRANTHES SPP.	RAIN LILY (WHITE)	1 GAL.		
VINES	BOUGAINVILLEA 'BARBARA KARST'	BOUGAINVILLEA	5 GAL.		
	BIGNONIA CAPREOLATA	CROSSVINE	5 GAL.		
CACTUS/ ACCENTS	AGAVE SPP.	AGAVE	5 GAL.		
	ALOE SPP.	MEDICINAL ALOE	5 GAL.		
	ASCLEPIAS SUBULATA	MILKWEED	5 GAL.		
	BOUTELOUA GRACILIS	BLOND AMBITION	5 GAL.		
	DIETES VEGETA	FORTNIGHT LILY	5 GAL.		
	ECHINOCACTUS GRISONII	GOLDEN BARREL CACTUS	5 GAL.		
	HESPERALOE SPP.	YUCCA	5 GAL.		
	MUHLENBERGIA SPP.	DEER GRASS	5 GAL.		
	PACHYCREUS MARGINATUS	MEXICAN FENCE POST CACTUS	5 GAL.		
	PEDILANTHUS BRACATEATUS	TALL SLIPPER PLANT	5 GAL.		
	PEDILANTHUS MACROCARPUS	LADY'S SLIPPER	5 GAL.		
	PENNISETUM SETACEUM	PURPLE FOUNTAIN GRASS	5 GAL.		
	PENSTEMON EATONI	FIRECRACKER PENSTEMON	1 GAL.		
GROUNDPLANE	DECOMPOSED GRANITE, 2" DEPTH, 1/2" SCREENED, EXPRESS BROWN BY GRANITE EXPRESS				
	'MIDIRON' HYBRID BERMUDA SOD				
	SYNTHETIC TURF SURFACING, 'DARBY' BY PIONEER MATERIALS. INSTALL OVER 4" COMPACTED LAYER OF 1/4" MINUS COMPACTED D.G.				



CONCEPTUAL LANDSCAPE PLAN- SITE AMENITY AREAS

Fiesta Village Mixed Use

Mesa, Arizona

P.A.D. 2nd Submittal

Project No. 16-2012-01

Date 03.30.18



TODD & ASSOCIATES, INC.

ARCHITECTURE PLANNING LANDSCAPE ARCHITECTURE
602.952.8280p www.toddassoc.com



W.M. GRACE COMPANIES
SINCE 1966






SHEET
20




5 PEDESTRIAN PLAZA PERSPECTIVE
NTS





6 PEDESTRIAL TRELLIS PERSPECTIVE
NTS

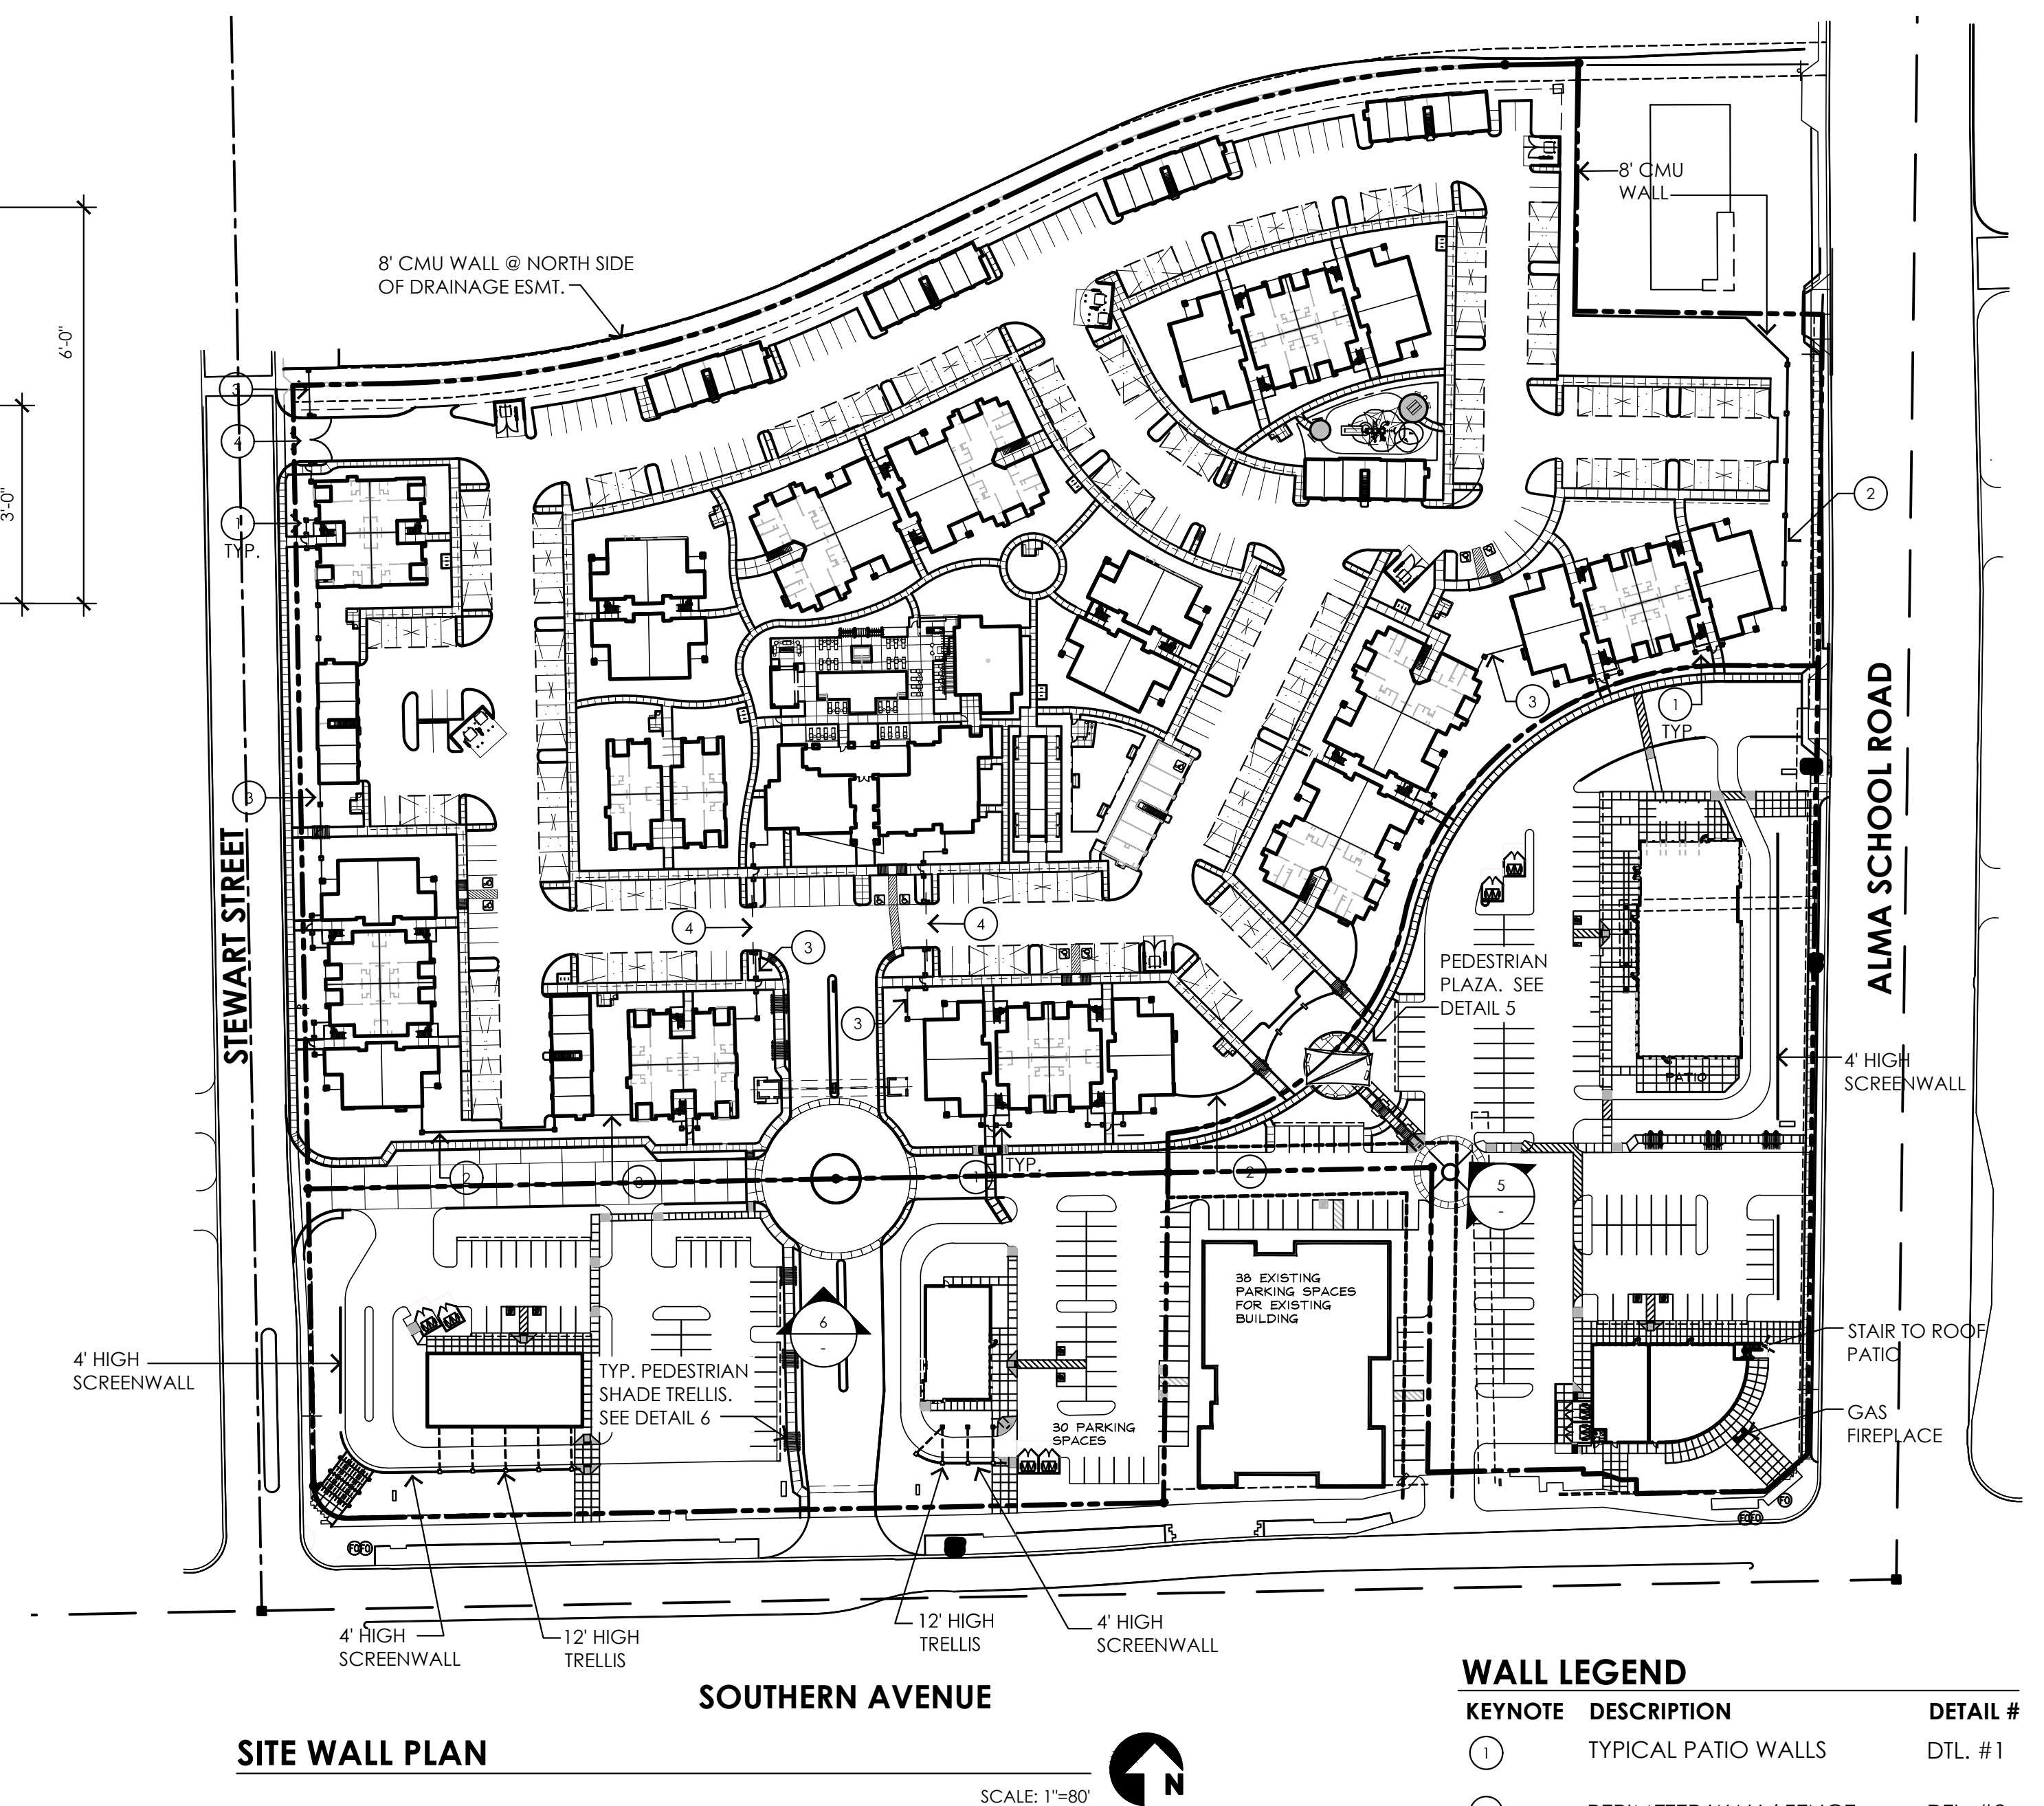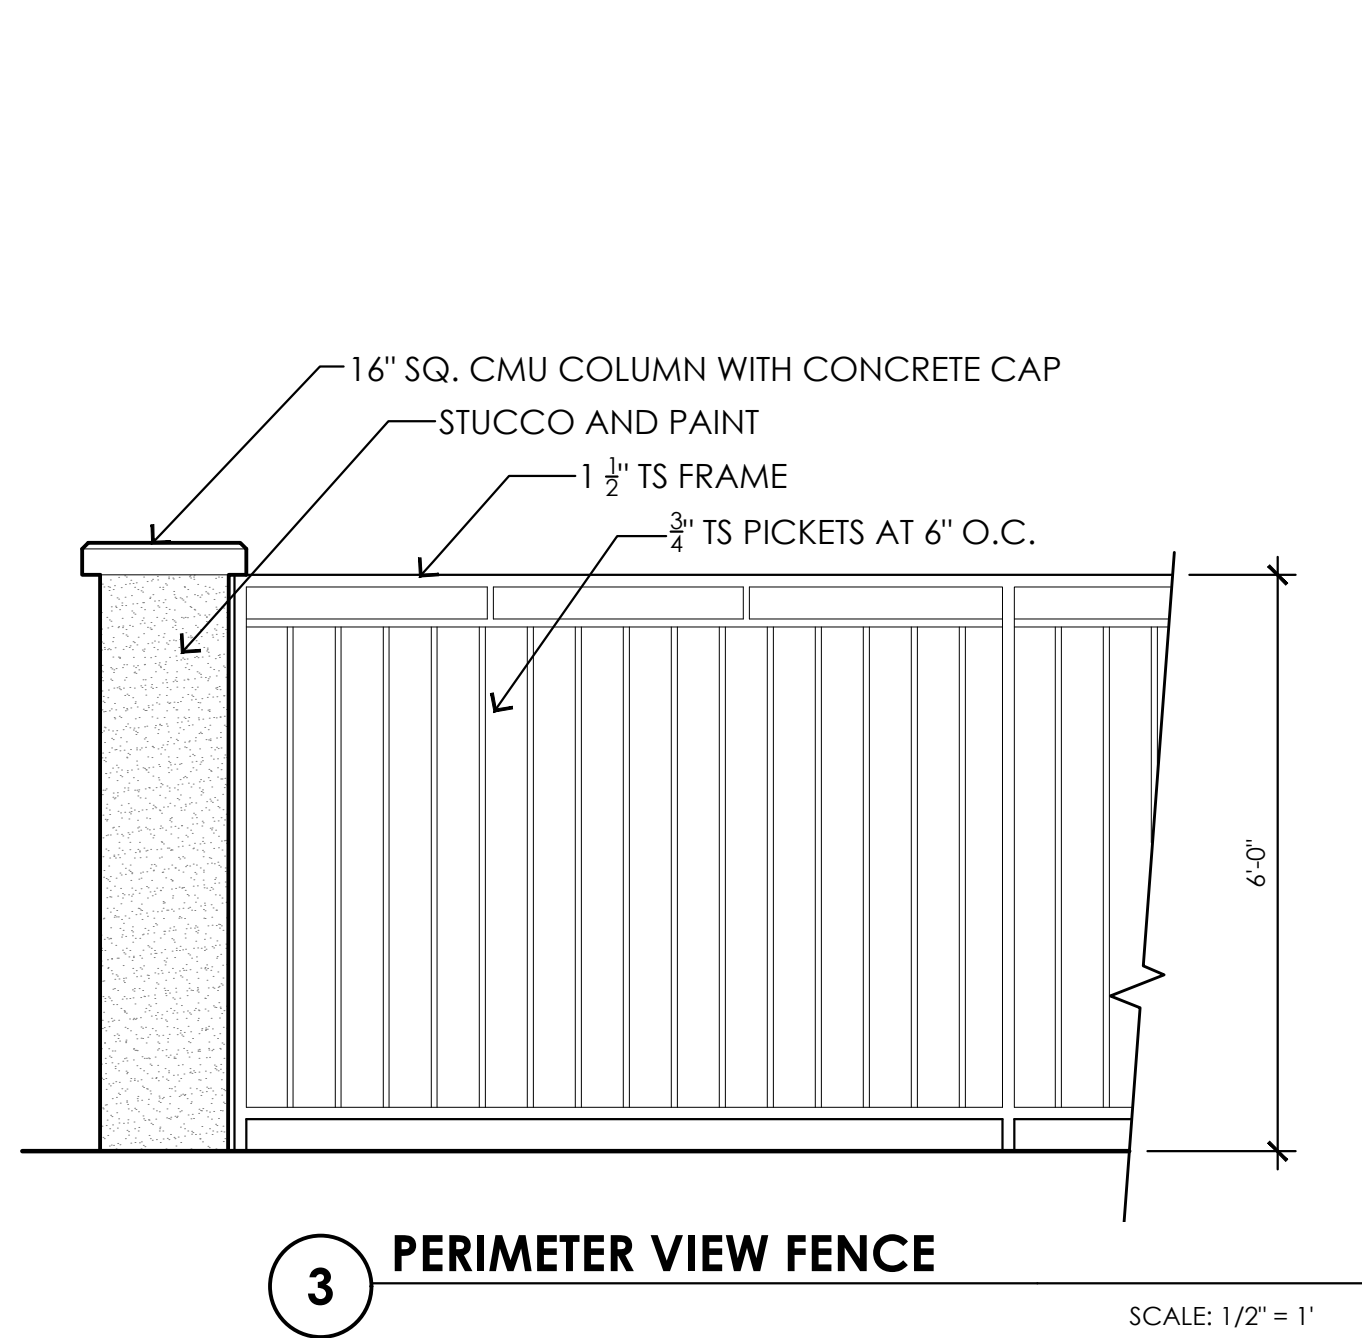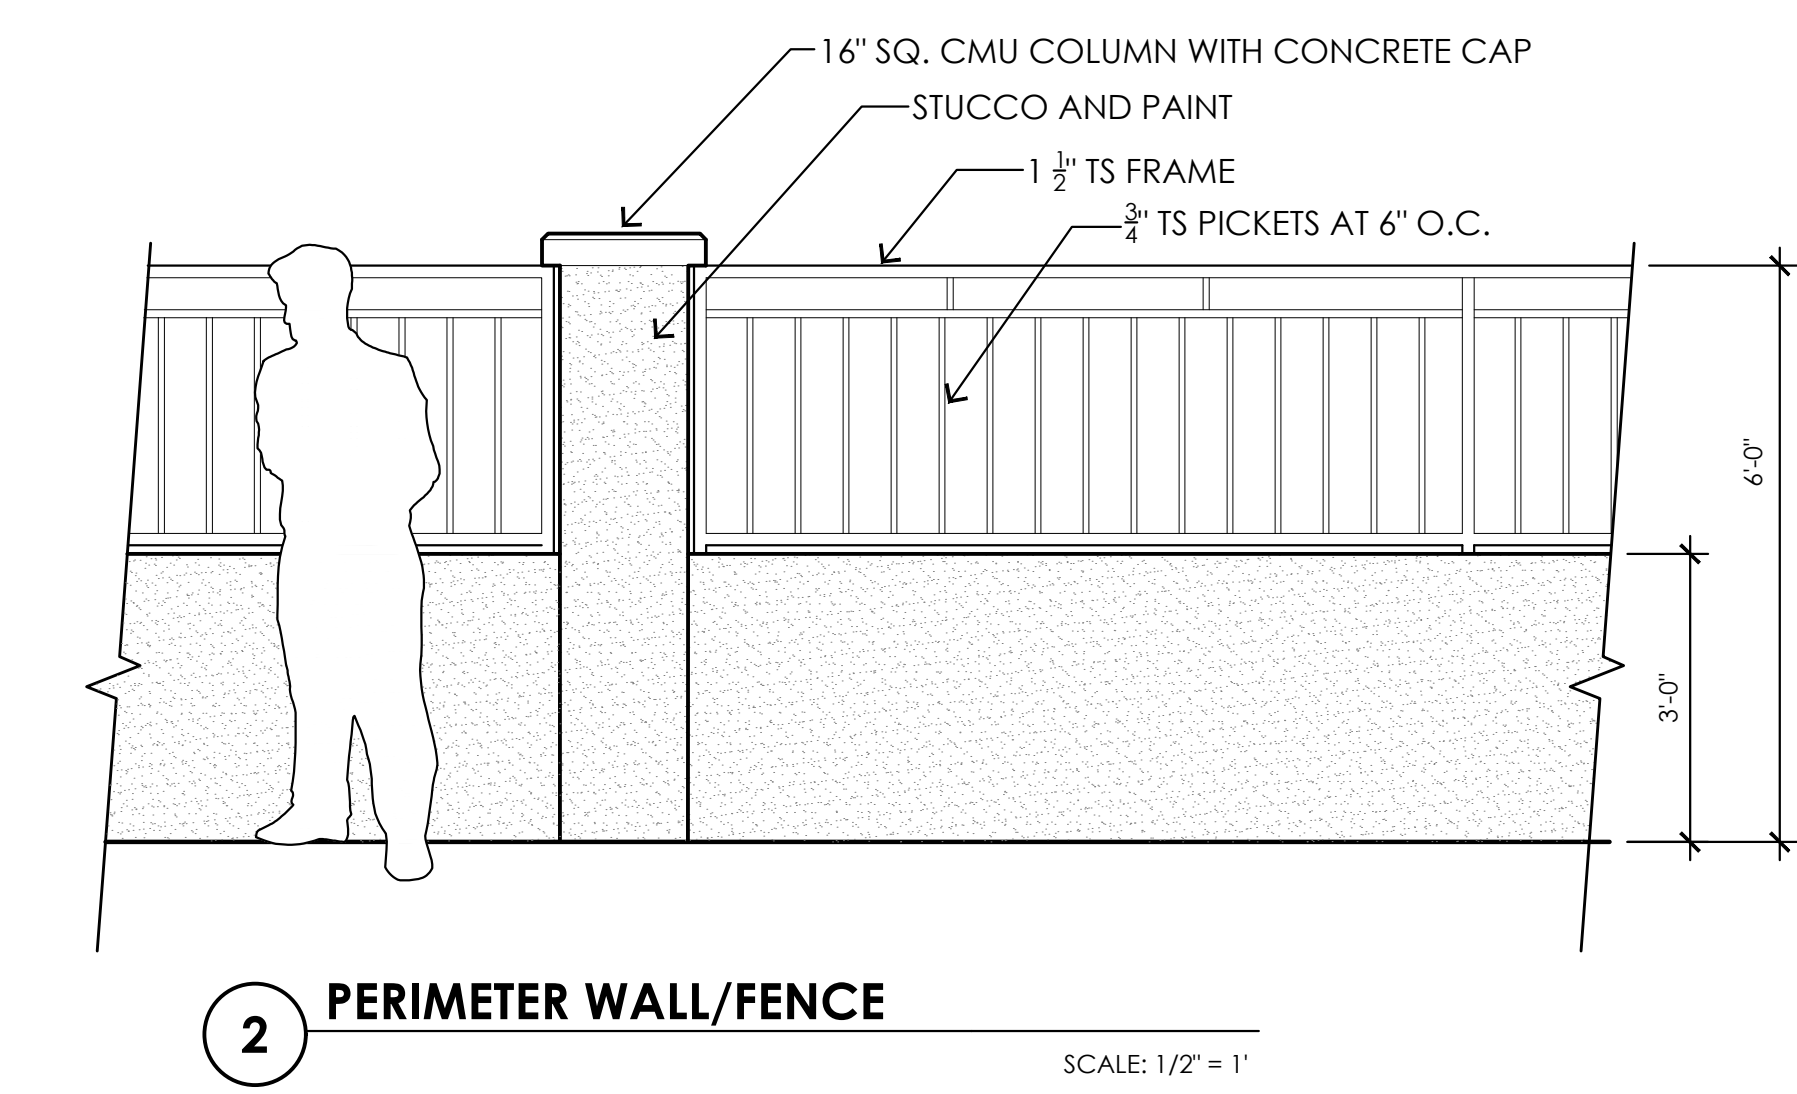

KEYNOTE	DESCRIPTION	DETAIL #
1	TYPICAL PATIO WALLS	DTL. #1
2	PERIMETER WALL/ FENCE	DTL. #2
3	PERIMETER VIEW FENCE	DTL. #3
4	VEHICULAR GATES	DTL. #4

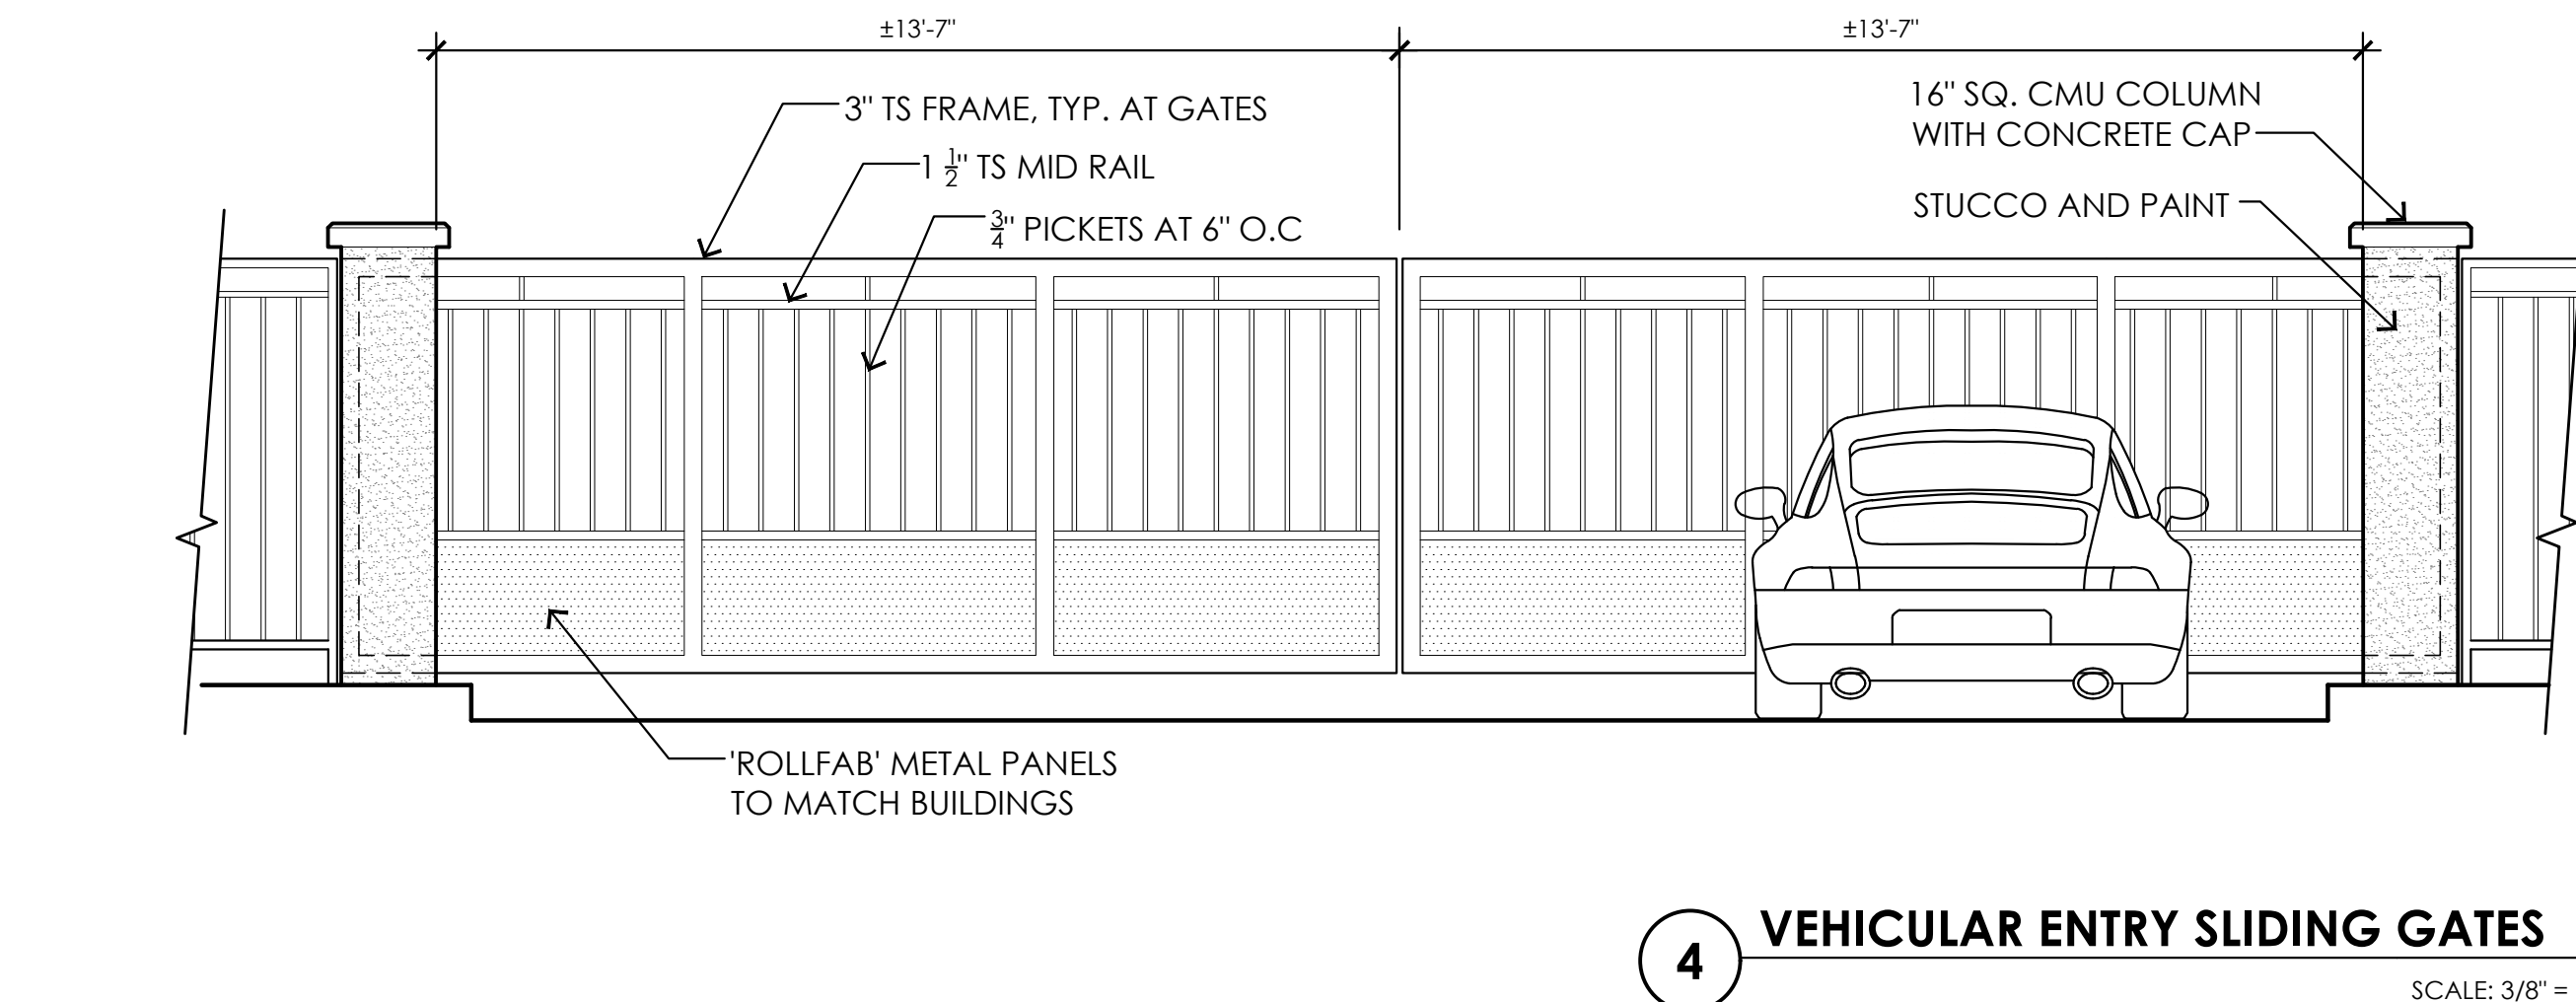

- NOTES:
1. STUCCO AND PAINT ALL WALLS AS SHOWN. COLOR: SHERWIN WILLIAMS SW 7508 TAVERN TAUPE
 2. ALL METALS TO BE PAINTED SHERWIN WILLIAMS SW 6062 RUGGED BROWN

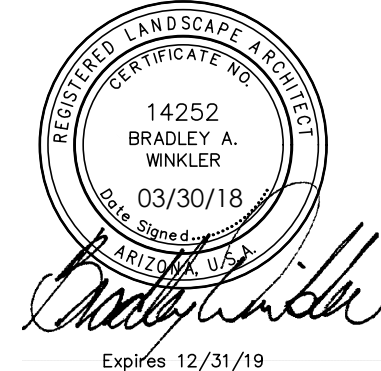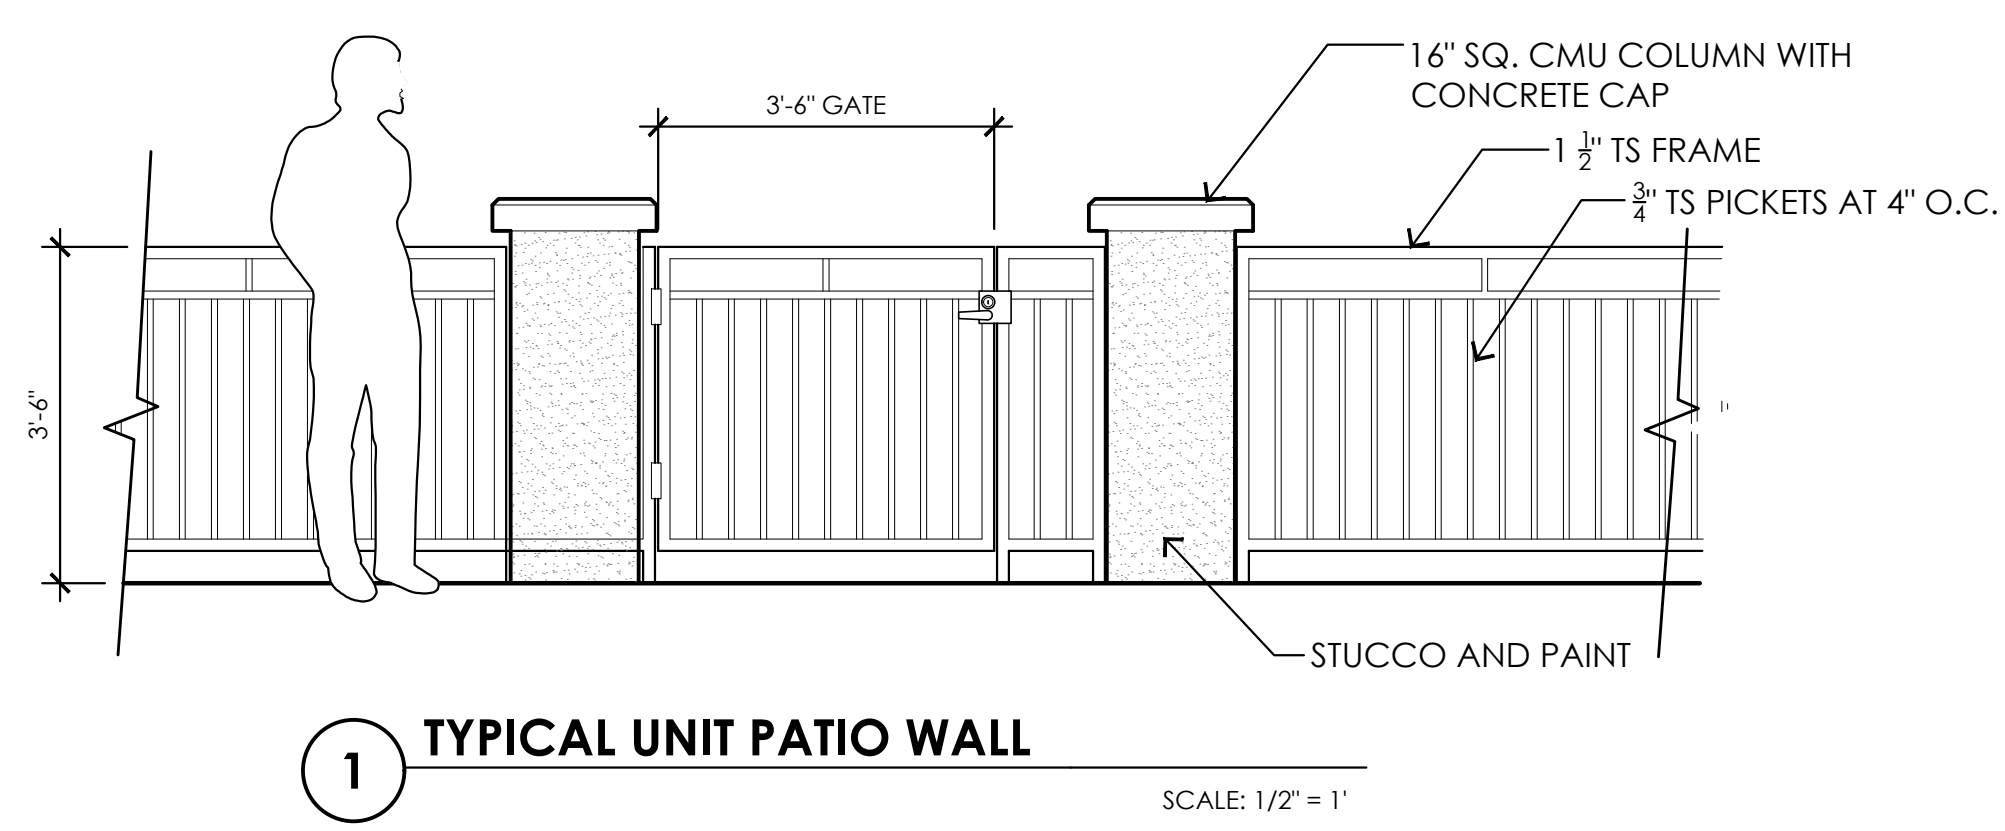

CONCEPTUAL LANDSCAPE PLAN- SITE DETAILS

Fiesta Village Mixed Use