

ER2
ELECTRONIC
RESPONSIBLE
RECYCLERS

WAREHOUSE MASTER PLAN

#	DATE	REVISIONS DESCRIPTION
---	------	--------------------------

OWNERSHIP OF INSTRUMENTS OF SERVICE - ALL REPORTS, PLANS, SPECIFICATIONS, COMPUTER FILES, FIELD DATA, NOTES AND OTHER DOCUMENTS AND INSTRUMENTS PREPARED BY THE DESIGN PROFESSIONAL AS INSTRUMENTS OF SERVICE SHALL REMAIN THE PROPERTY OF THE DESIGN PROFESSIONAL. THE DESIGN PROFESSIONAL SHALL RETAIN ALL COMMON LAW, STATUTORY AND OTHER RESERVED RIGHTS, INCLUDING THE COPYRIGHT THERE TO.

PRELIMINARY

Project Number 161128
Date 1/10/18
Scale As indicated

COLOR ELEVATIONS

EX101




⑥ SOUTH COLOR
1" = 10'-0"

COLOR LEGEND

- 1 NATURAL SEALED CONCRETE
-NEW WAREHOUSE
- 2 SANDBLASTED BRICK
-EXISTING BLOCK WALL
- 3 SHERWIN WILLIAMS 'ACIER' SW 9170
-EXISTING STUCCO
- 4 SHERWIN WILLIAMS 'GRIZZLE GRAY' SW 7068
-EXISTING FASCIA
- 5 SHERWIN WILLIAMS 'ELECTRIC LIME' SW 6921
-RELIEF PATTERN IN NEW WAREHOUSE
- 6 CORTEN STEEL
-NEW FACADE



⑤ NORTH COLOR
1" = 10'-0"

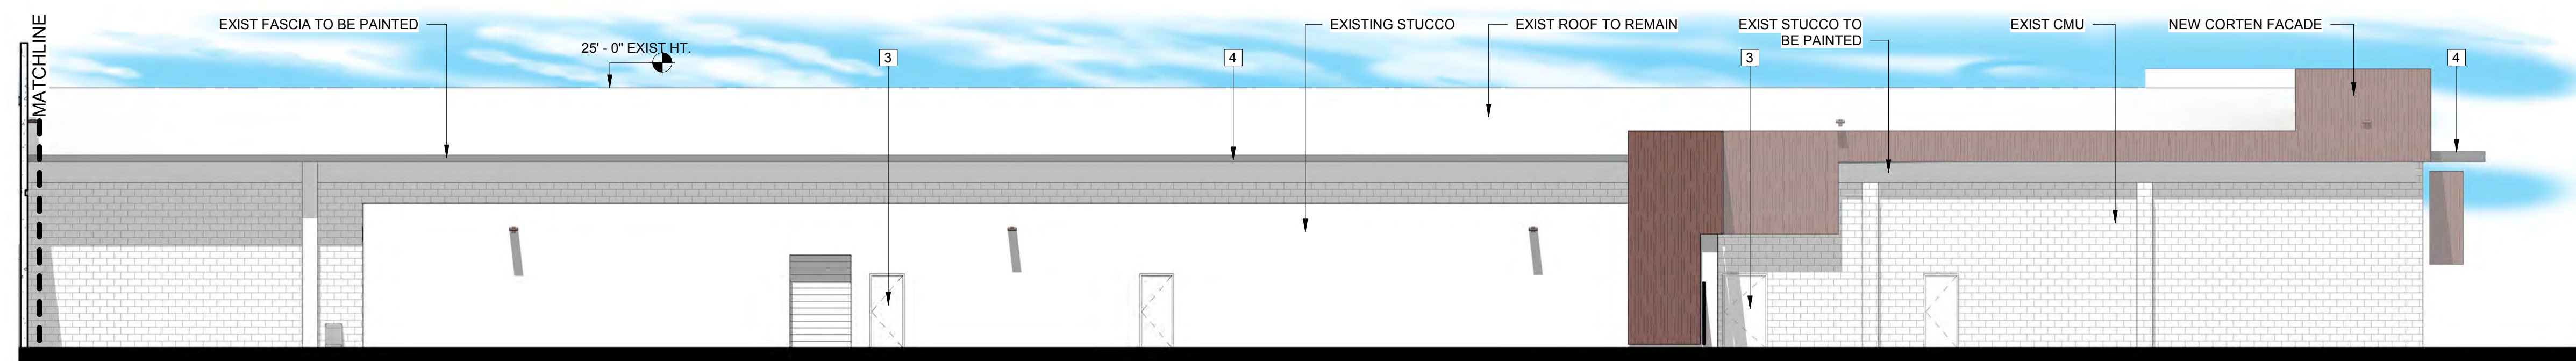

④ WEST B COLOR
1" = 10'-0"



③ WEST A COLOR
1" = 10'-0"



② EAST B COLOR
1" = 10'-0"



① East A COLOR
1" = 10'-0"