



McCALL &
associates, inc.

4307 n. civic center plaza
scottsdale, az 85251
tel:(480) 946-0066
fax:(480) 946-5432


this drawing is an instrument
of service, and shall remain
the property of the architect.
this drawing shall not be
reproduced or used for any
purpose, in whole or in part
without the written consent
of the architect.

NOTICE OF ALTERNATE BILLING CYCLE:
IF THE OWNER REQUESTS AN ALTERNATE BILLING CYCLE, THE ARCHITECT SHALL REQUIRE THE SUBMISSION OF BILLINGS OR PAYMENTS TO THE ARCHITECT AT THE END OF EACH MONTH. A WRITTEN DESCRIPTION OF THE ALTERNATE BILLING CYCLE SHALL BE PROVIDED TO THE ARCHITECT BY THE OWNER OR THE OWNER'S DESIGNATED AGENT AT THE ADDRESS LISTED ABOVE. THE ARCHITECT SHALL PROVIDE HIS DISCUSSION ON REQUEST. NOTICE OF EXTENDED PAYMENT PROVISION:
THE CONTRACTOR SHALL BE RESPONSIBLE FOR OBTAINING ALL NECESSARY PERMITS AND APPROVALS OF BUILDING DEPARTMENT. THE CONTRACTOR SHALL BE RESPONSIBLE FOR OBTAINING ALL NECESSARY PERMITS AND APPROVALS OF BUILDING DEPARTMENT.




sheet title:
BUILDING A ELEVATIONS

project:
METRO EAST VALLEY COMMERCE CENTER - 2
TBD EAST AUTO CENTER DRIVE
TBD EAST AUTO CENTER DRIVE
MESA, ARIZONA

date: 28FEB17
job no.: 18010
revision:



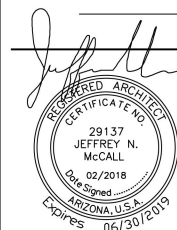


A31

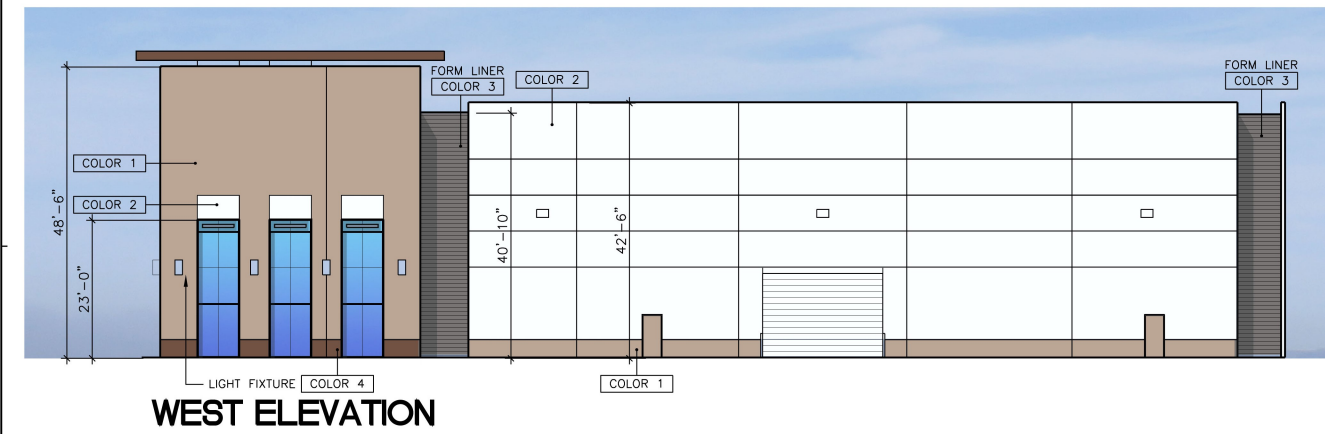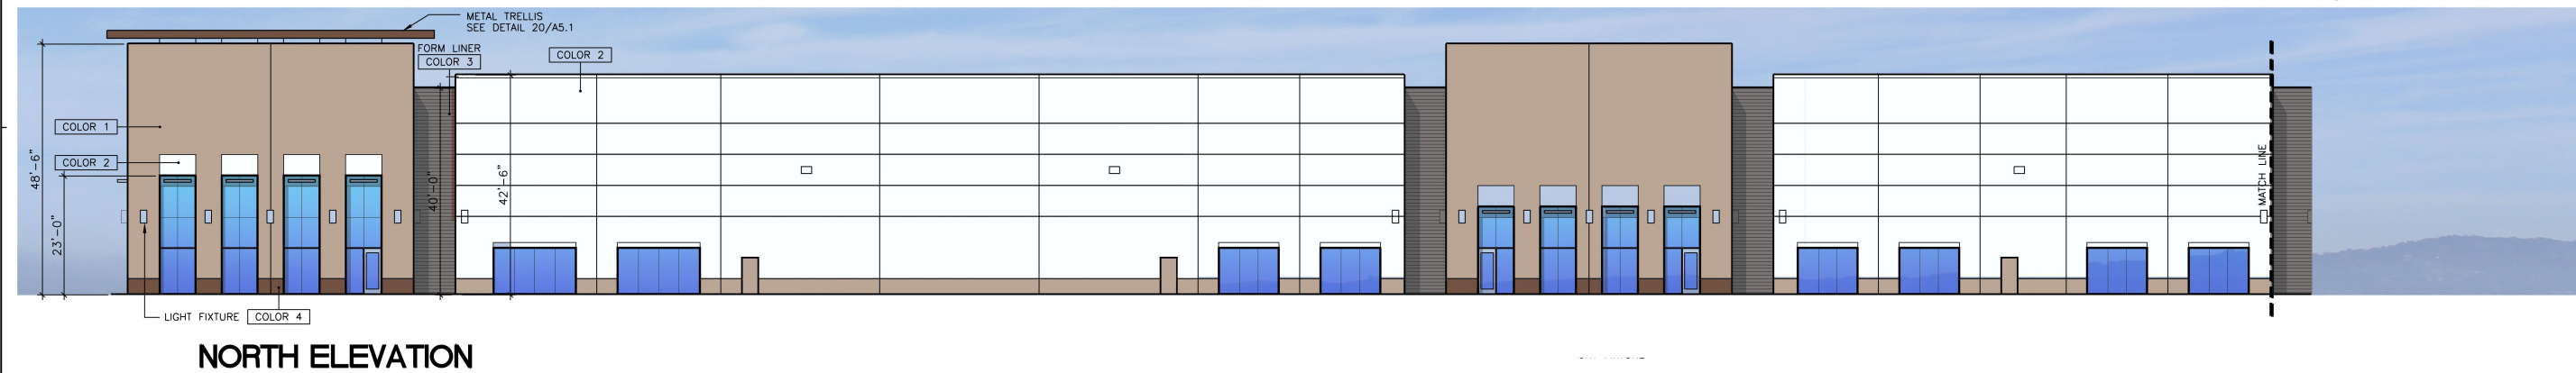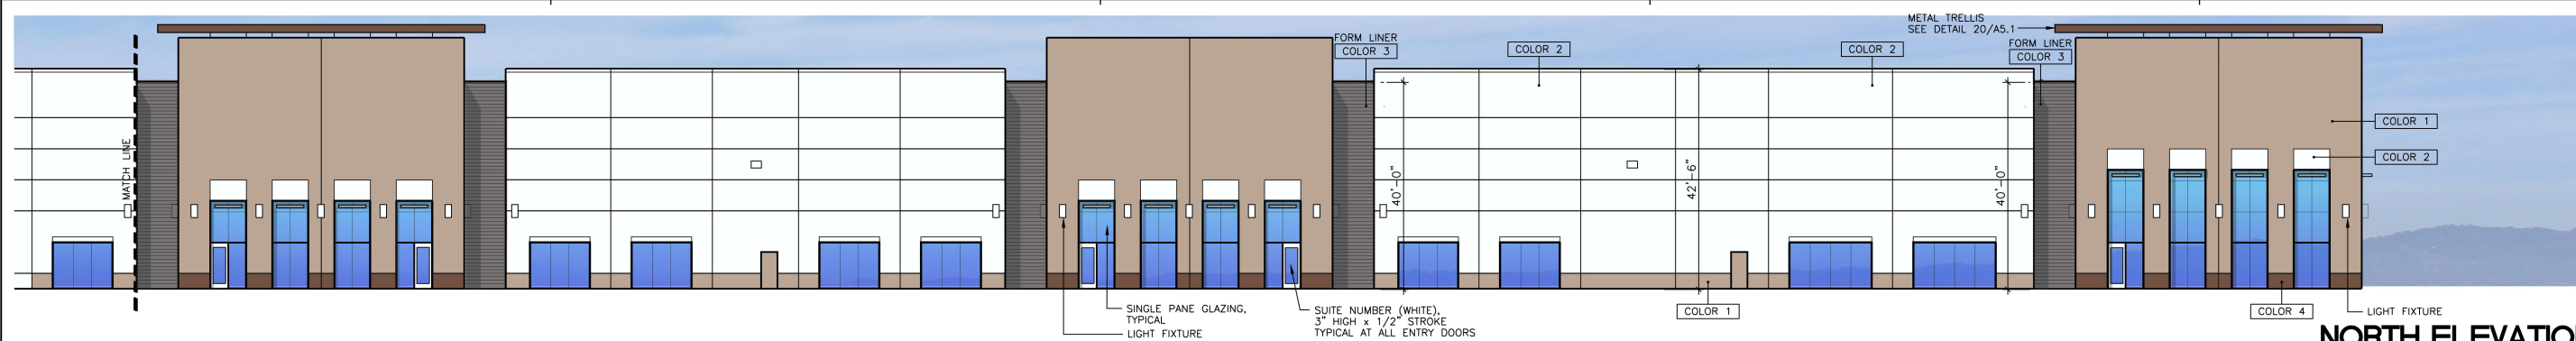

COLOR / MATERIALS LEGEND

CONCRETE TILT PANEL, MASONRY SITE WALLS	
COLOR 1	FRAZEE - GYPSUM CL2732D
COLOR 2	FRAZEE - OTTER TAIL CLW1002W
COLOR 3	FRAZEE - VAULT CL3255D
COLOR 4	SHERWIN WILLIAMS - BREVITY BROWN SW6068
COLOR 5	FRAZEE - BLACKTOP CL3237N
STOREFRONT SYSTEM	
2x6 - FRONT GLAZED CLEAR ANODIZED ALUMINUM	
GLAZING	
1" INSULATED, ECLIPSE ADVANTAGE ARCTIC BLUE, ABOVE 9'-0". SINGLE PANE PANEL, ECLIPSE ADVANTAGE ADVANTAGE ARCTIC BLUE	

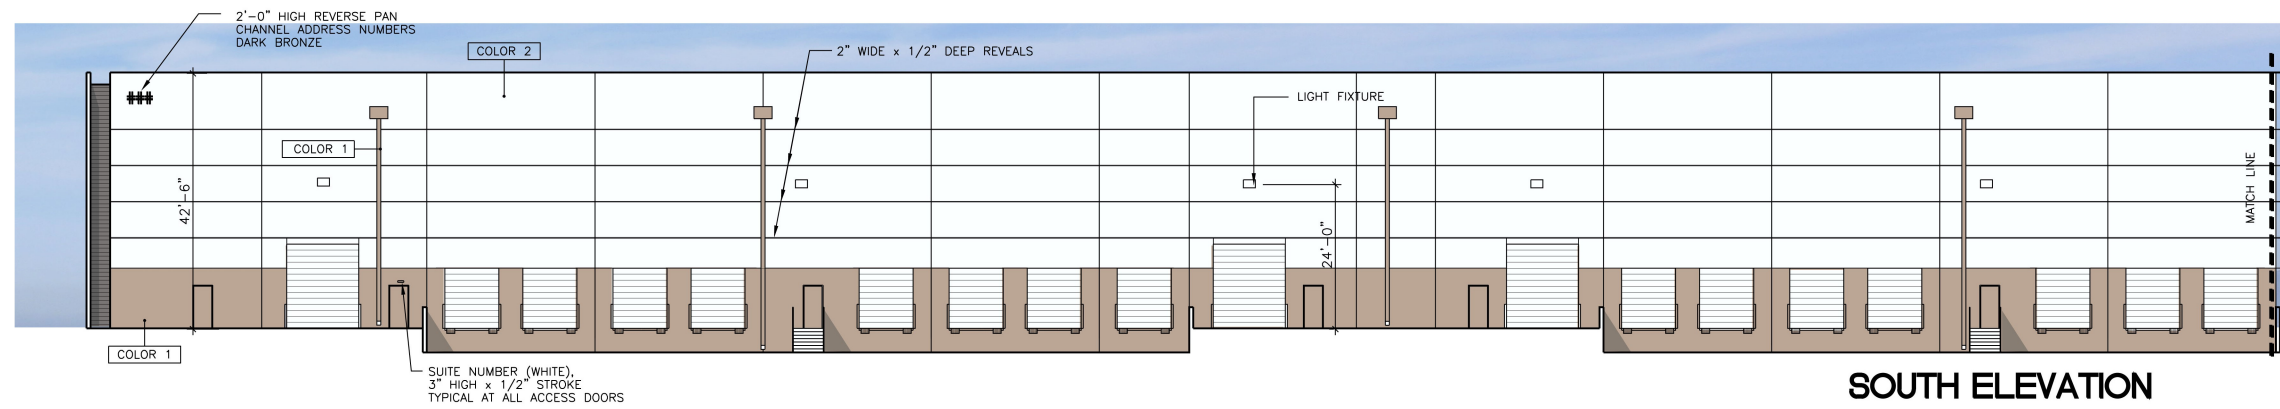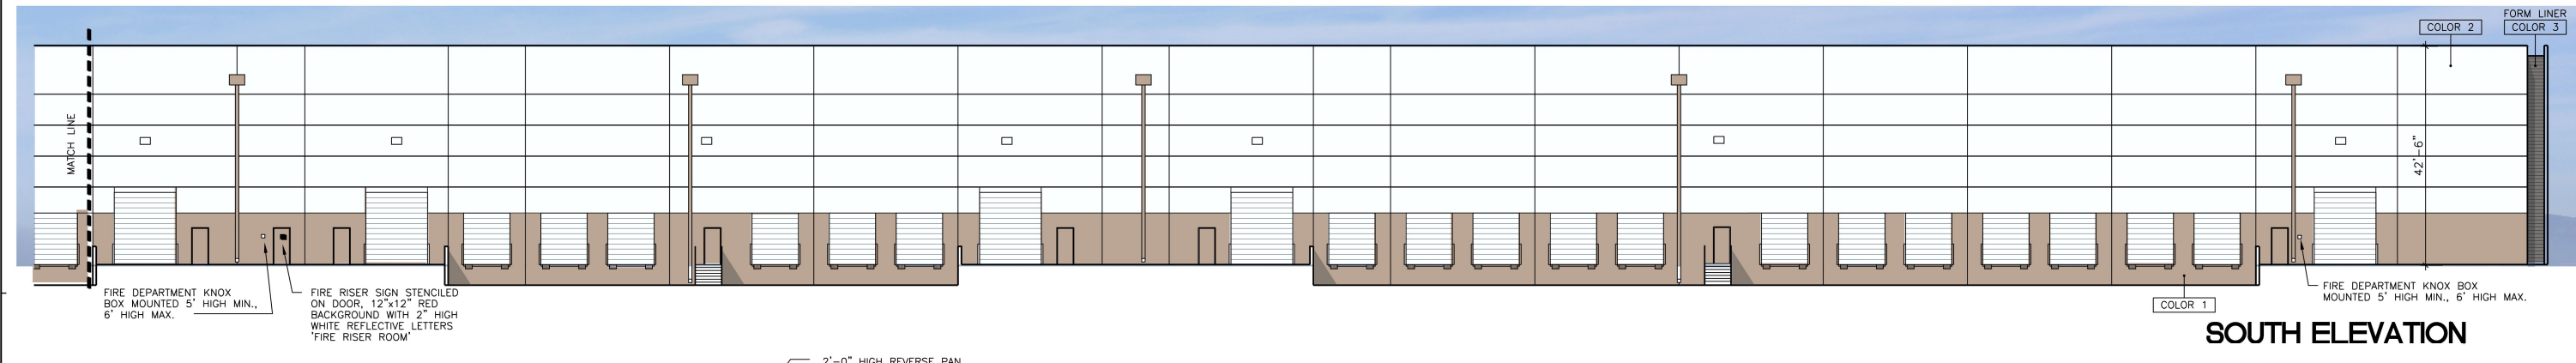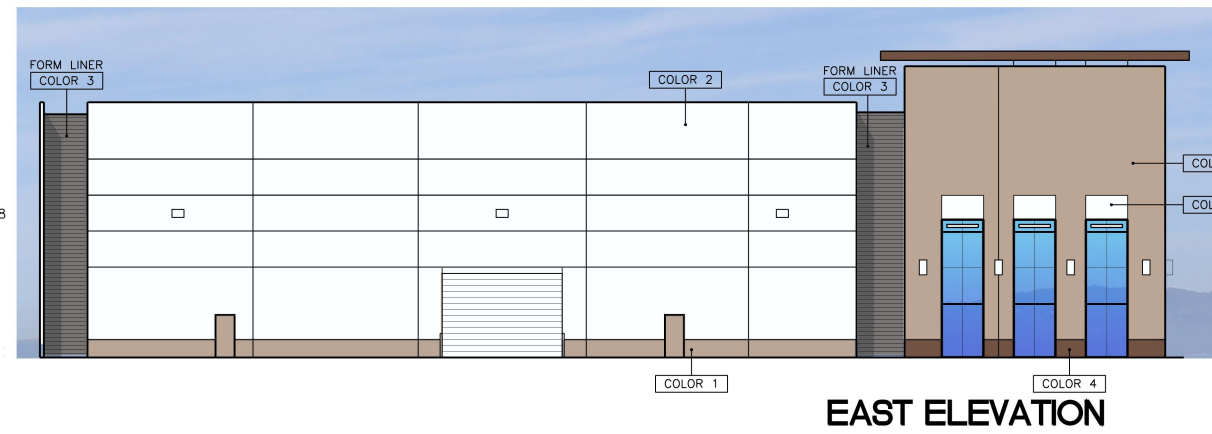

BUILDING A ELEVATIONS

SCALE : 1/16"=1'-0"