

LAUEDER STONE - BUFF/ROUGHBACK



Pebble Beach - MAIN FIELD BLOCK




Black Canyon - ACCENT BANDING







IMAGE FOR WALL MODIFICATION

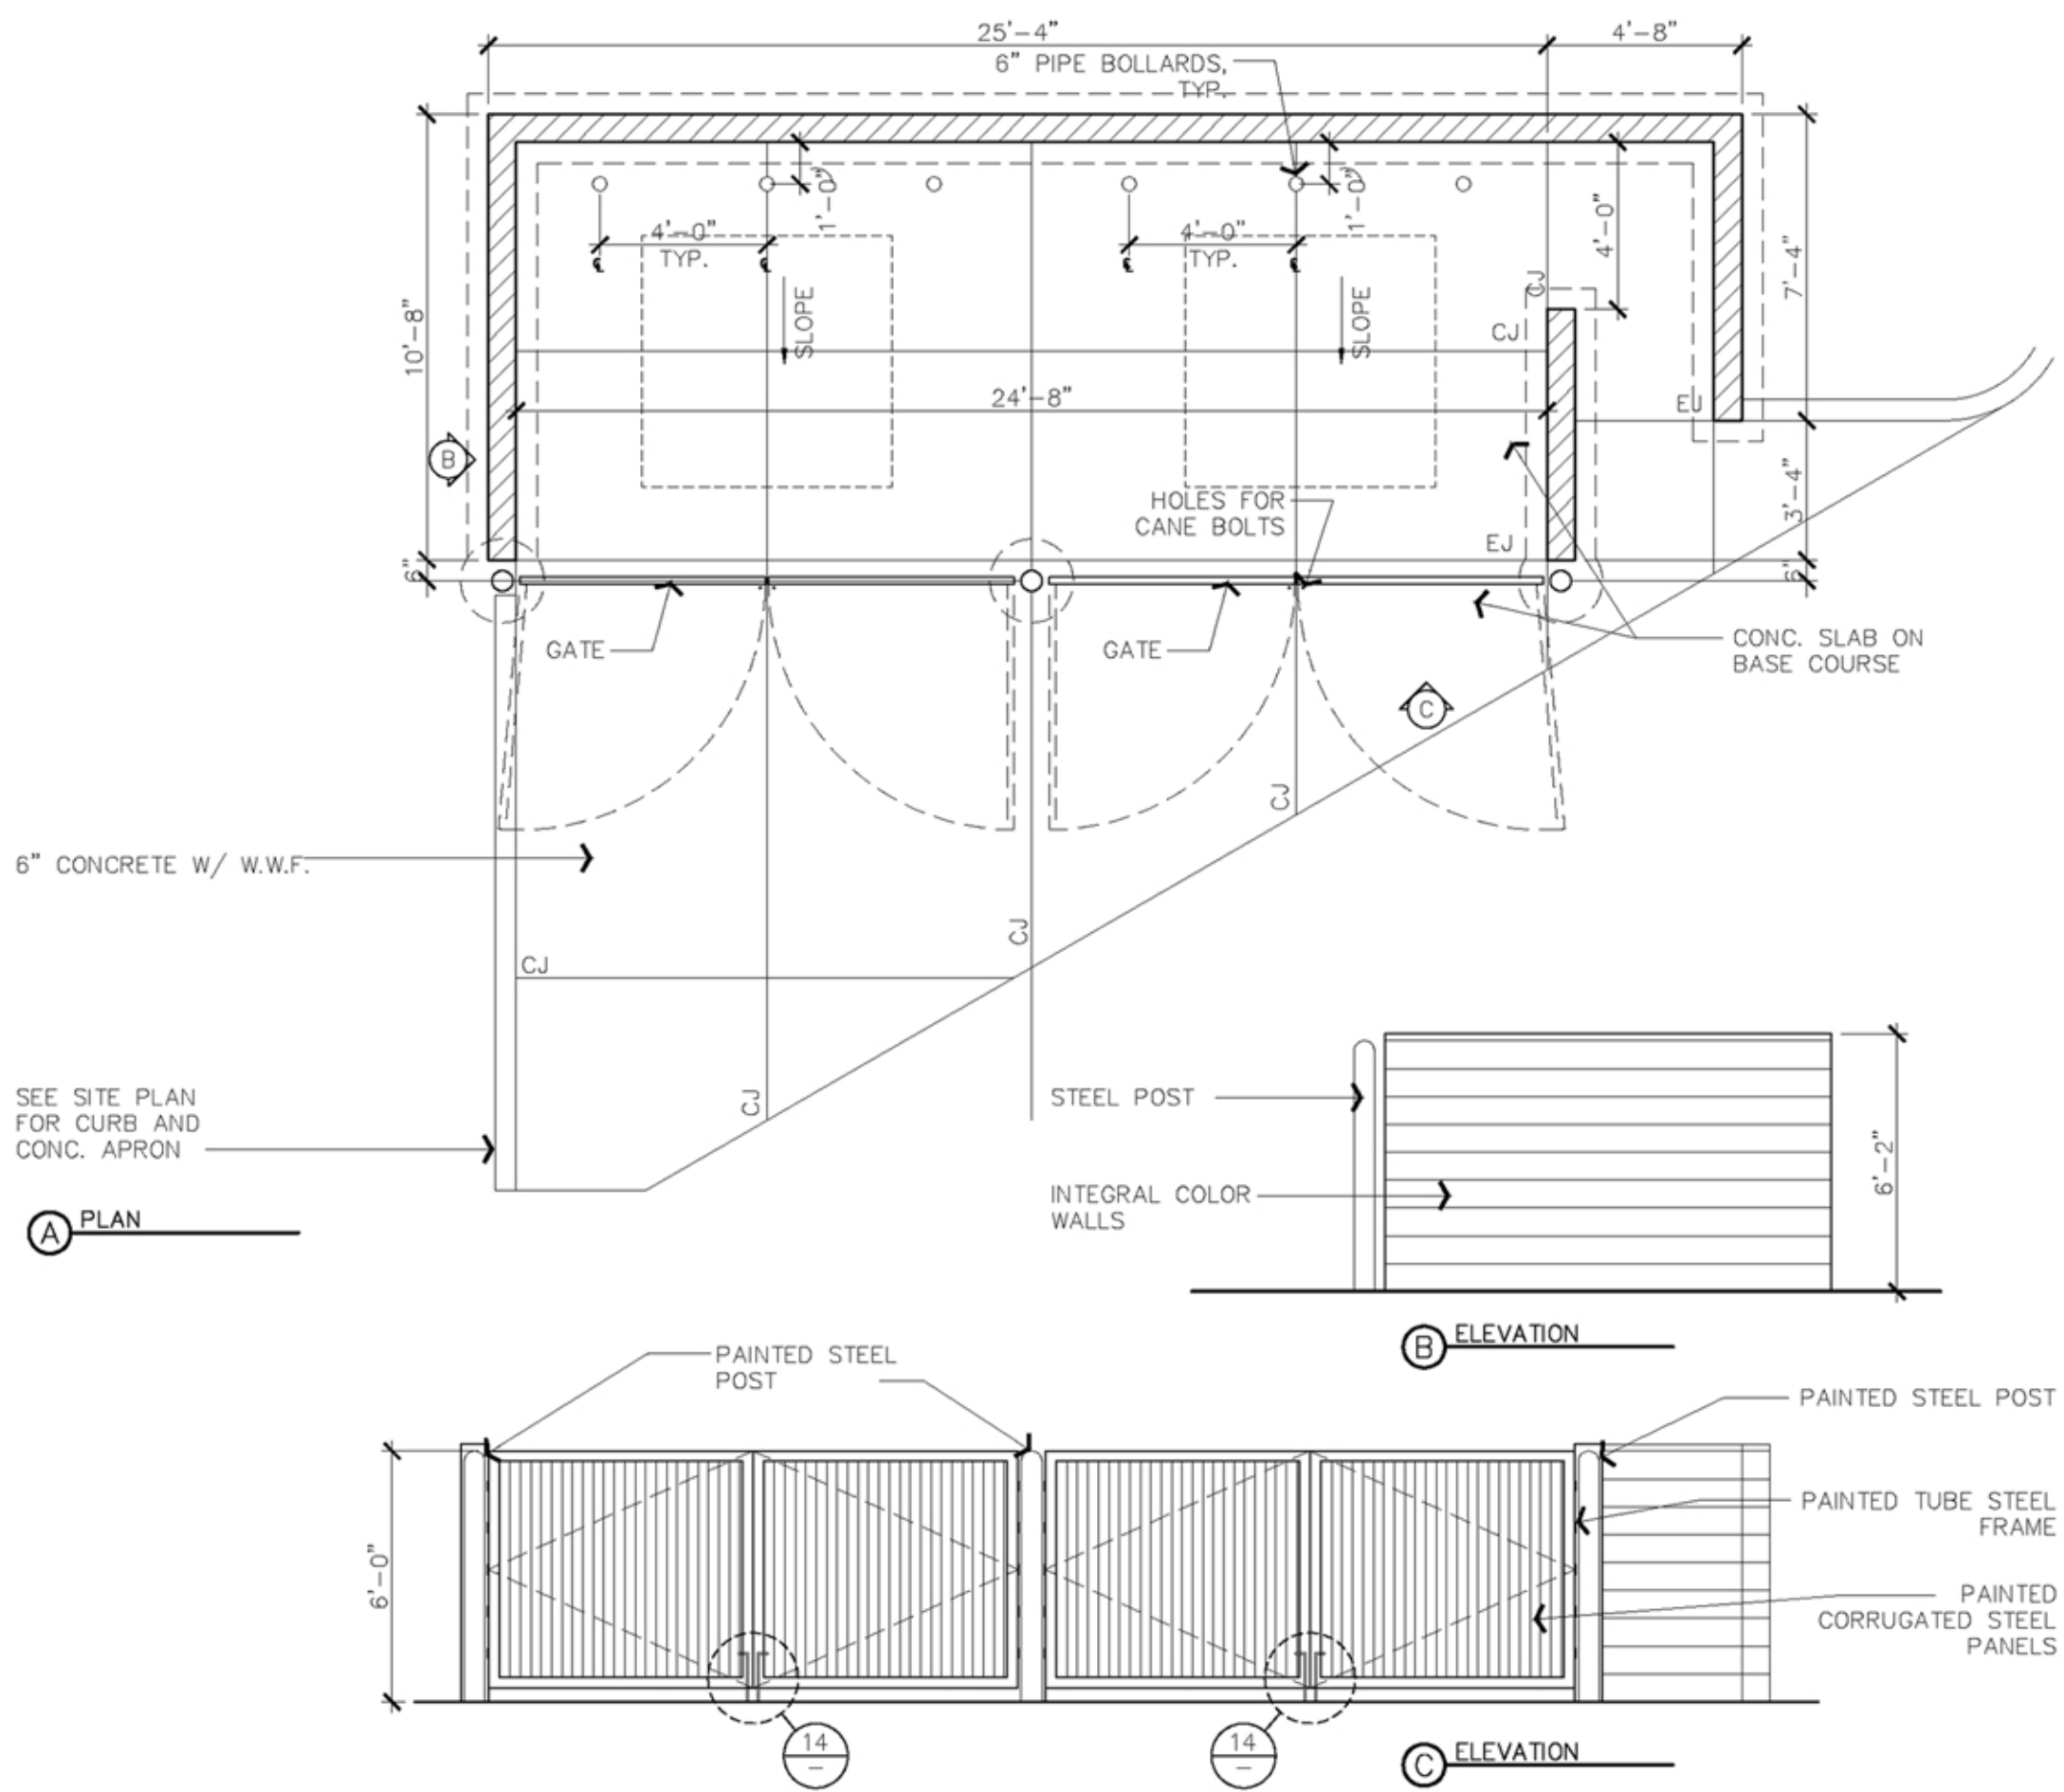


TRASH ENCLOSURE

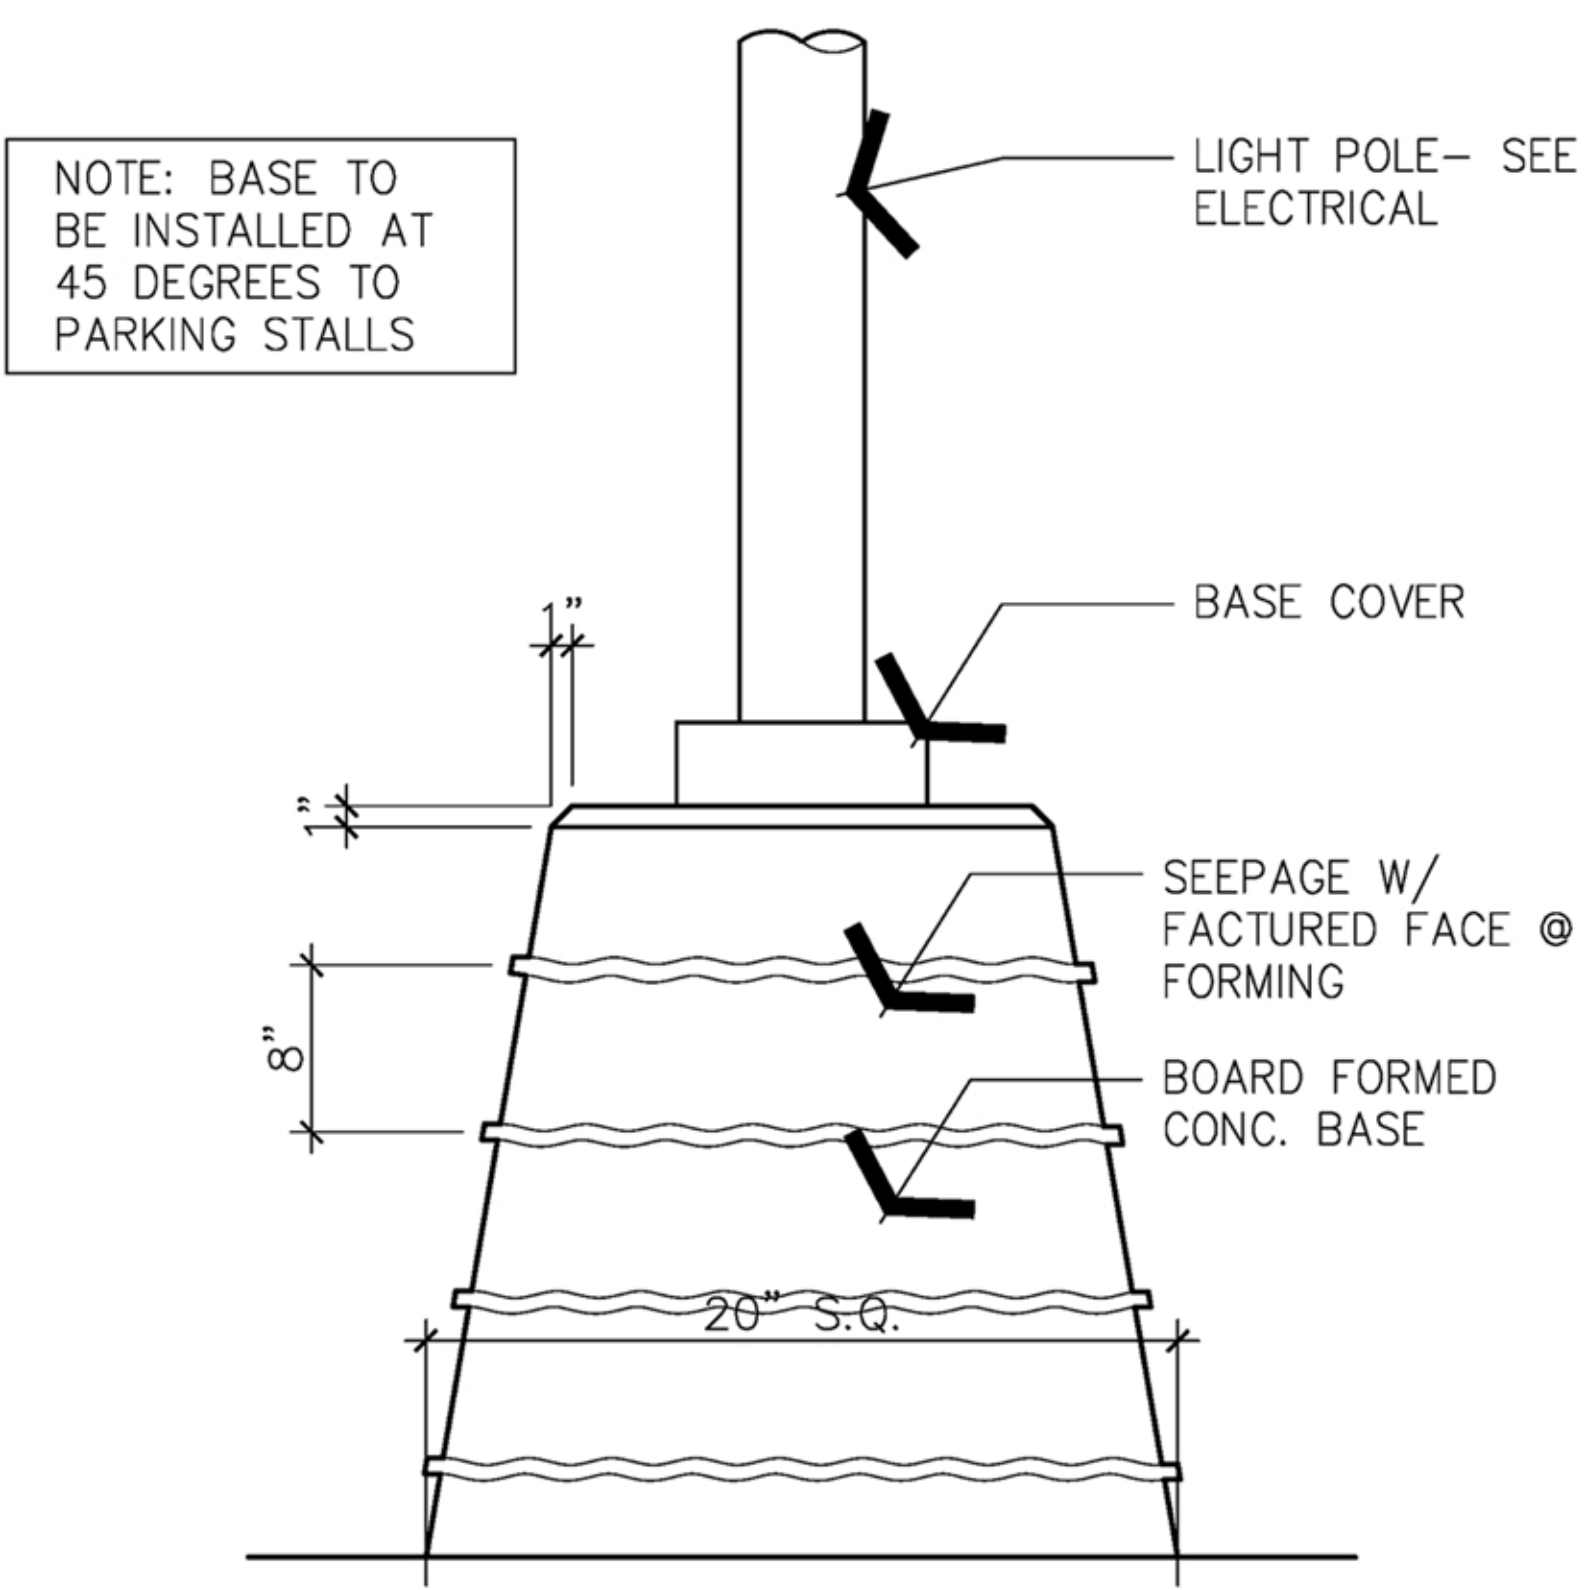


LIGHT STANDARDS AT PAVING

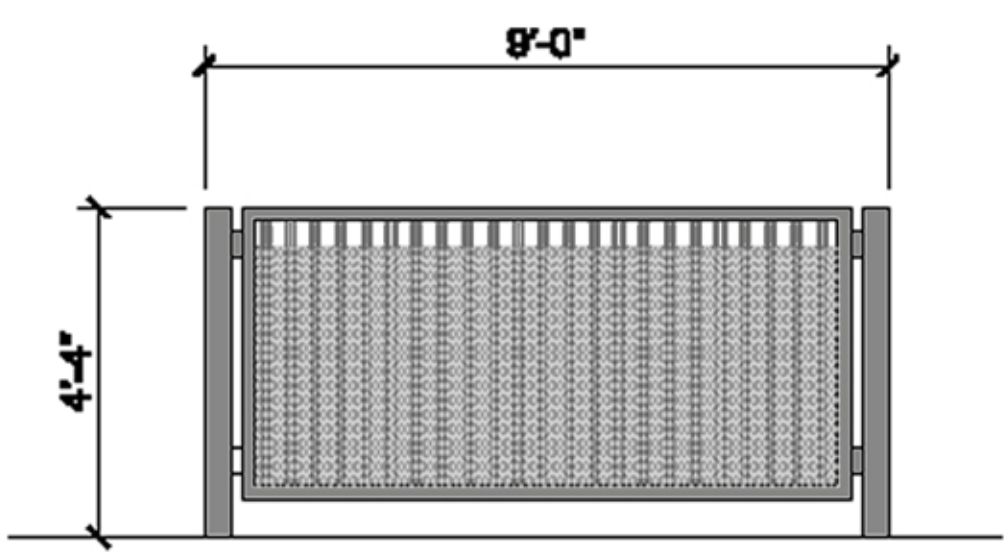

A
SCREEN WALL EXHIBIT

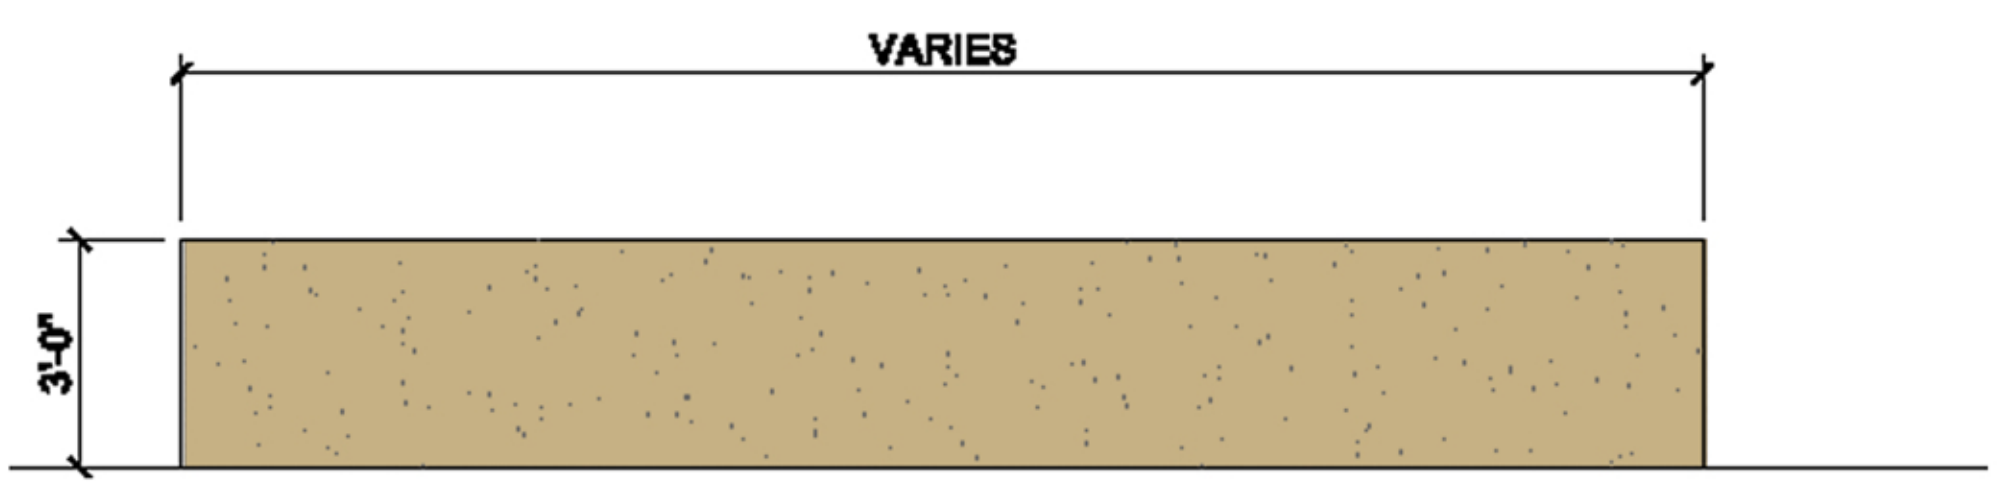

B

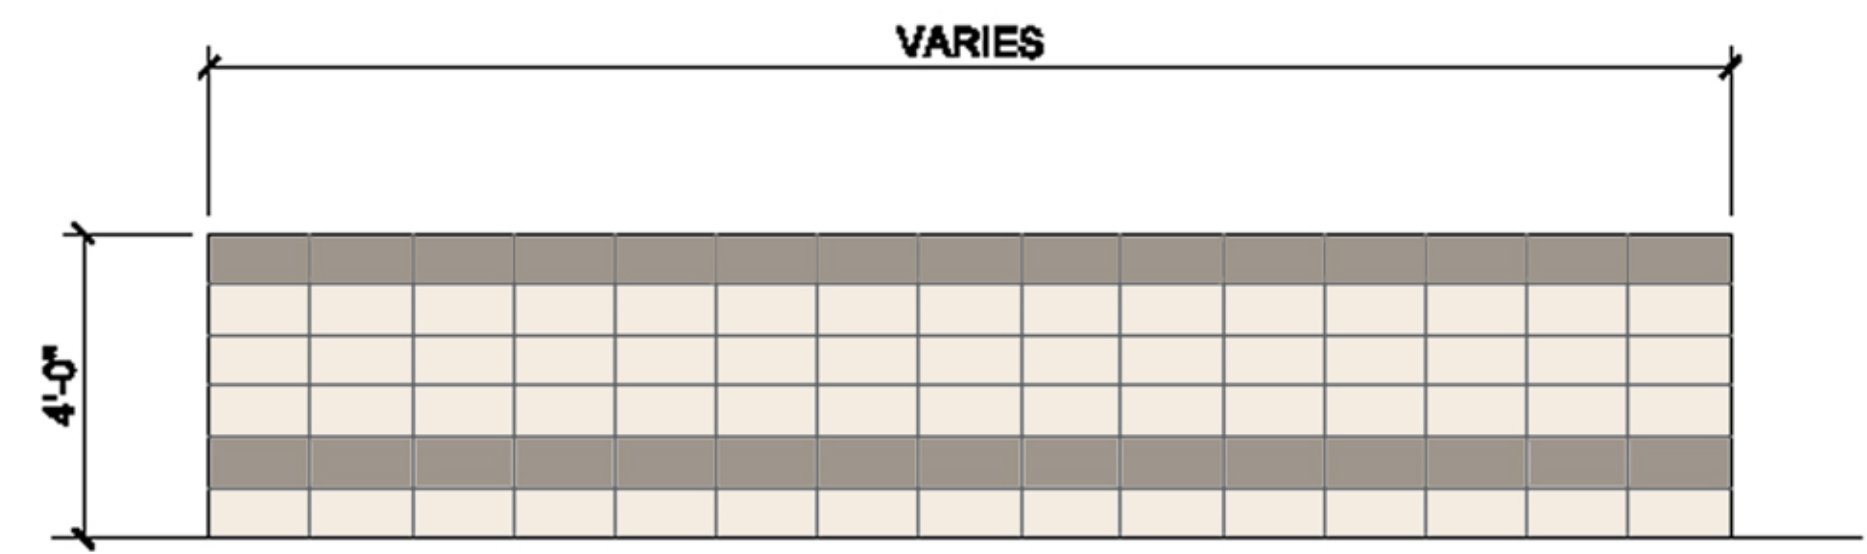

C

PAINT by Sherwin Williams



DET 686
AGED WHISKY



DE 6186
DESERT FLOOR




DE 6376
LOOKING GLASS
STEEL ACCENT COLOR



DE 6185
LIGHT ASPIRATION




DEC 773
HEATHER

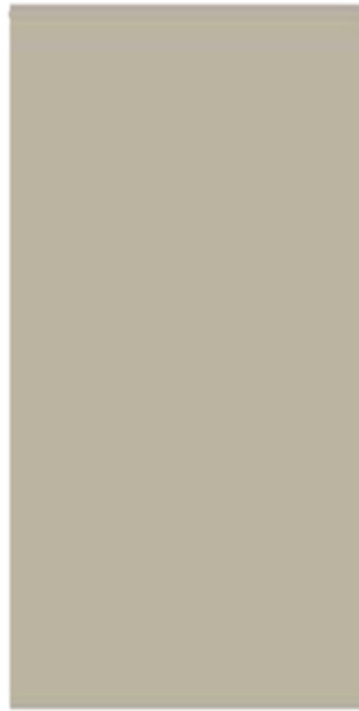

DE 6221
FLINTSTONE

FIELD COLORS

METAL ROOFING
by Western States Metal Roofing

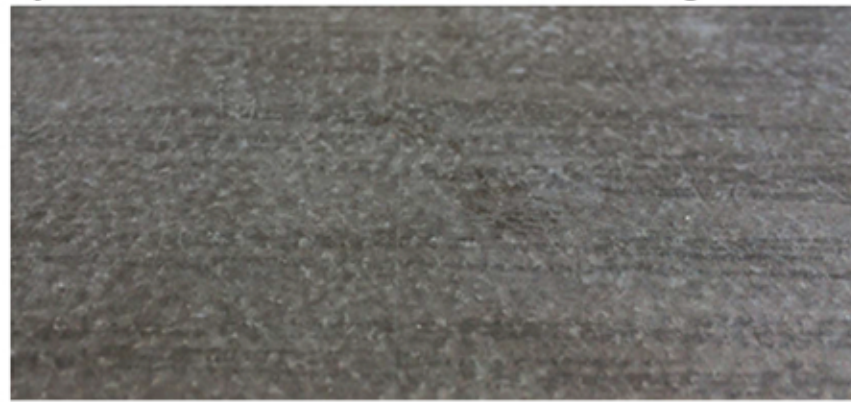


VINTAGE




GALV-TEN ROBUST 23 GAUGE

METAL PERFORATED AND SOLID

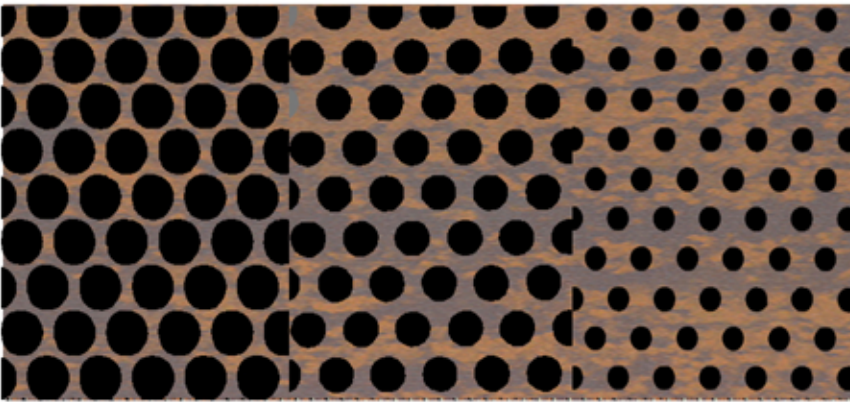

18 GA at 63% 18 GA at 40% 18 GA at 23%

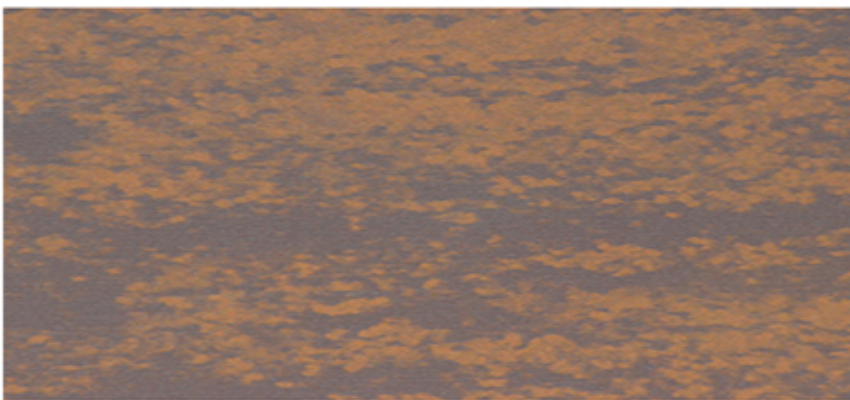

CORTEN AZP RAW

COMPOSITE WOOD DECKING
by Moistureshield



TIGERWOOD 2X4 2X6

ROOFING & WOOD DECKING

MASONRY



LAUEDER STONE - BUFF | ROUGHBACK




HUNTINGTON GREY - MAIN FIELD BLOCK



DESERT YELLOW - ACCENT BANDING
CURRENT BLOCK SELECTION



PEBBLE BEACH - MAIN FIELD BLOCK

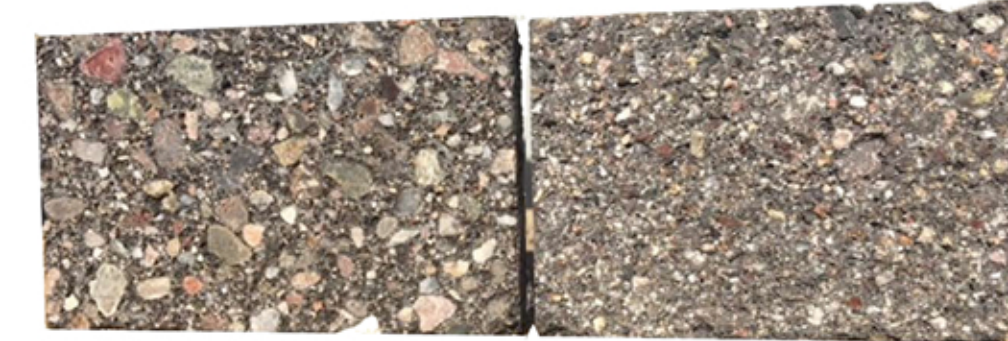

BLACK CANYON - ACCENT BANDING



BLACK MOUNTAIN - ACCENT BANDING

ALTERNATE OPTION

MASONRY TYPES

CONCRETE by Davis Colors



KAILUA 677



SANGRIA 1117



PEBBLE 641

CONCRETE COLOR & CEMENT SIDING

SITE POST by Kornegay Design



READING SERIES

SITE FURNISHING by DuMor



DUNE & RIBBED SERIES