



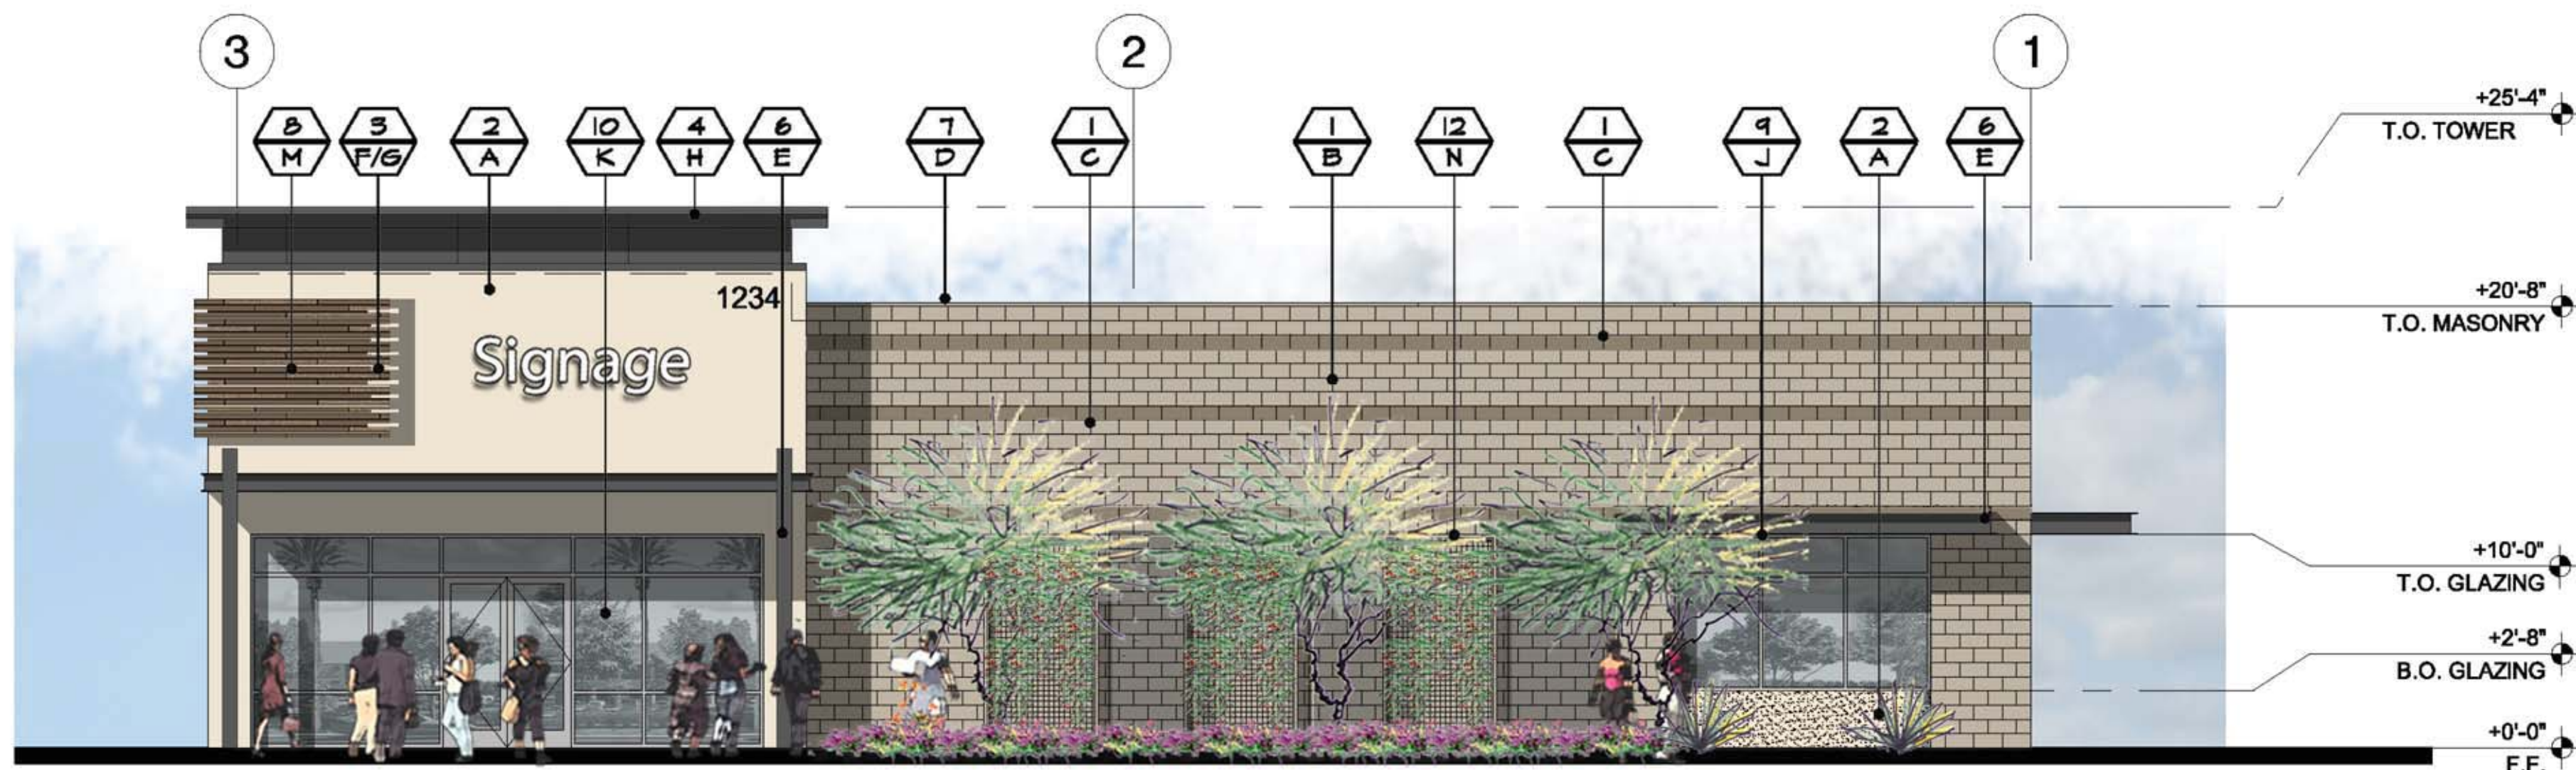


NORTH ELEVATION

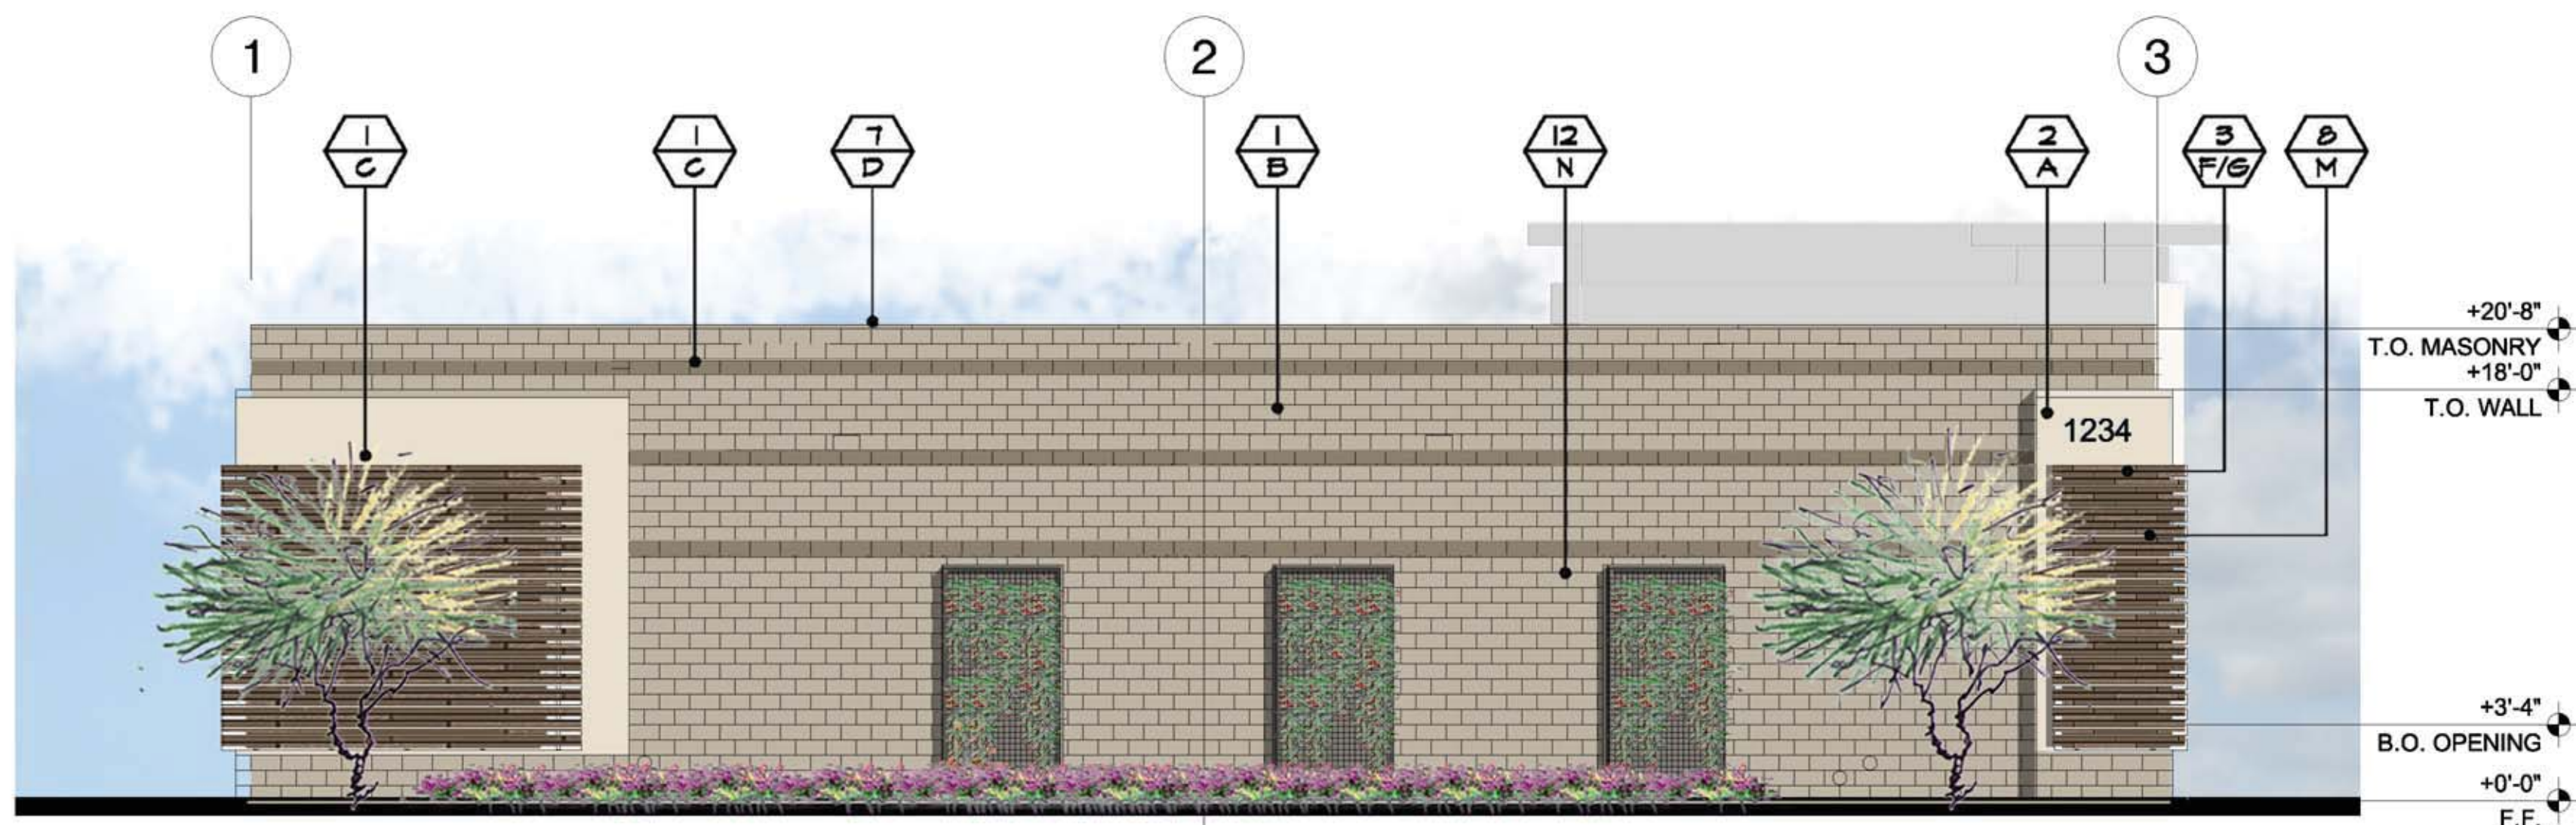


SOUTH ELEVATION


MATERIAL		COLOR	
MATERIAL KEY		FINISH/COLOR KEY	
SYMBOL	MATERIAL	SYMBOL	COLOR NAME
1	8X8X16 SMOOTH CMU - PAINTED	A	MODERATE WHITE
2	EJFS OVER METAL FRAMING	B	LOGGIA
3	COMPOSITE WOOD DECKING 2X6	C	DOWNING EARTH
4	ALUMINUM COMPOSITE METAL PANEL	D	PORTICO
5	BUILDING STEEL	E	IRON ORE
6	CANOPY STEEL	F	WALNUT
7	CAP FLASHING	G	RUSTIC CEDAR
8	SIGNAGE BAR SUPPORT	H	MATCH 'IRON ORE'
9	ALUMINUM STOREFRONT SYSTEM	J	DARK BRONZE
10	1" INSULATED GLAZING	K	SOLARBAN 60
11	HOLLOW METAL DOOR	L	INTEGRAL COLOR
12	TRELLIS	M	CLEAR ANODIZED
		N	WEATHERING STEEL

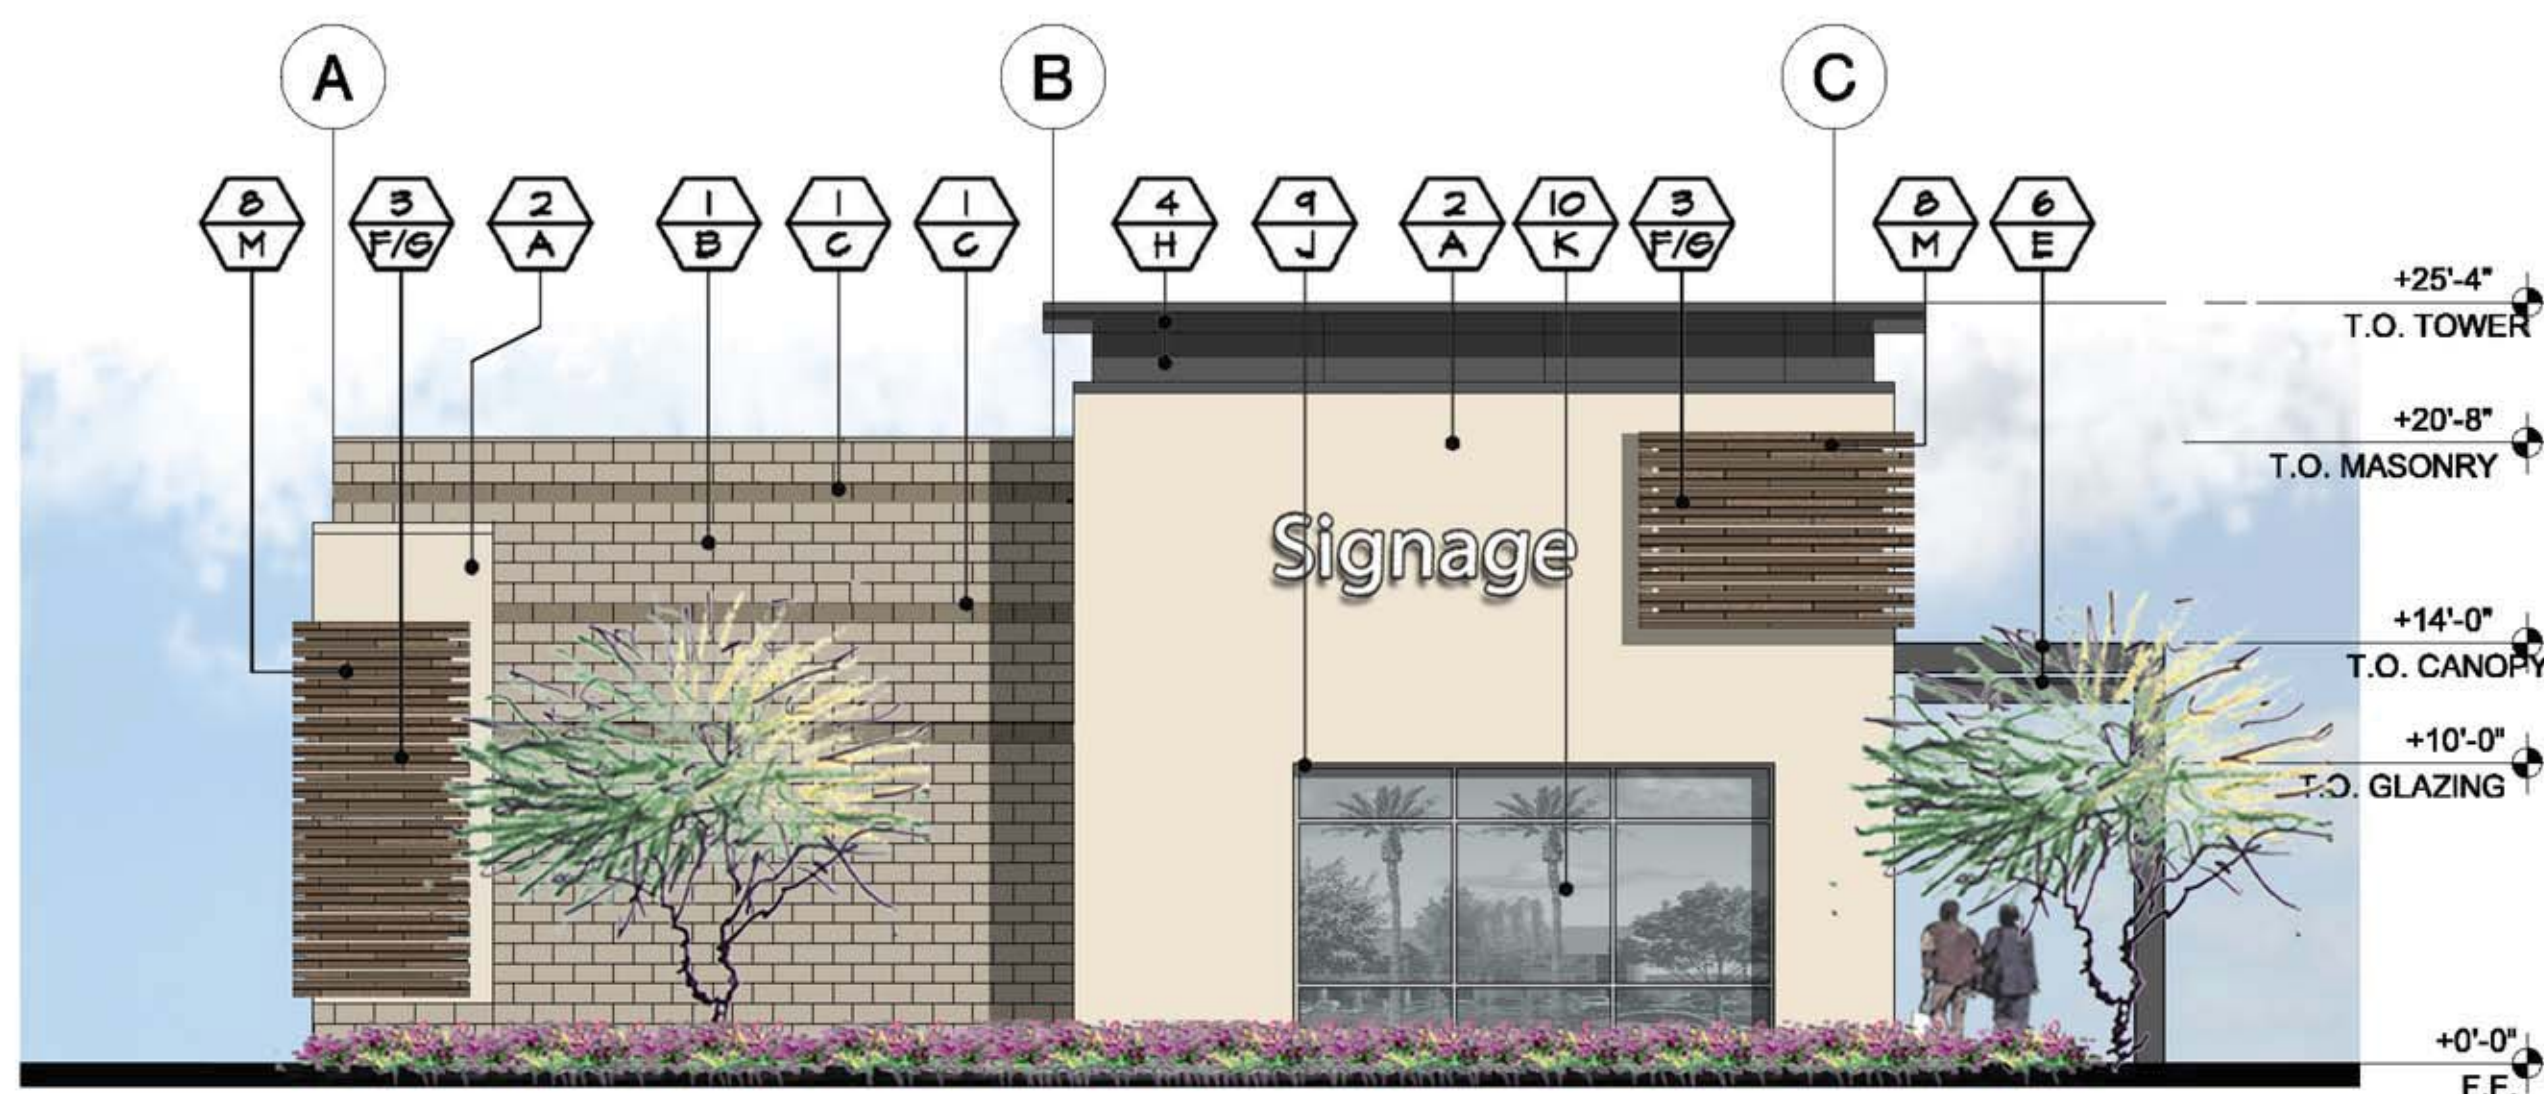


EAST ELEVATION

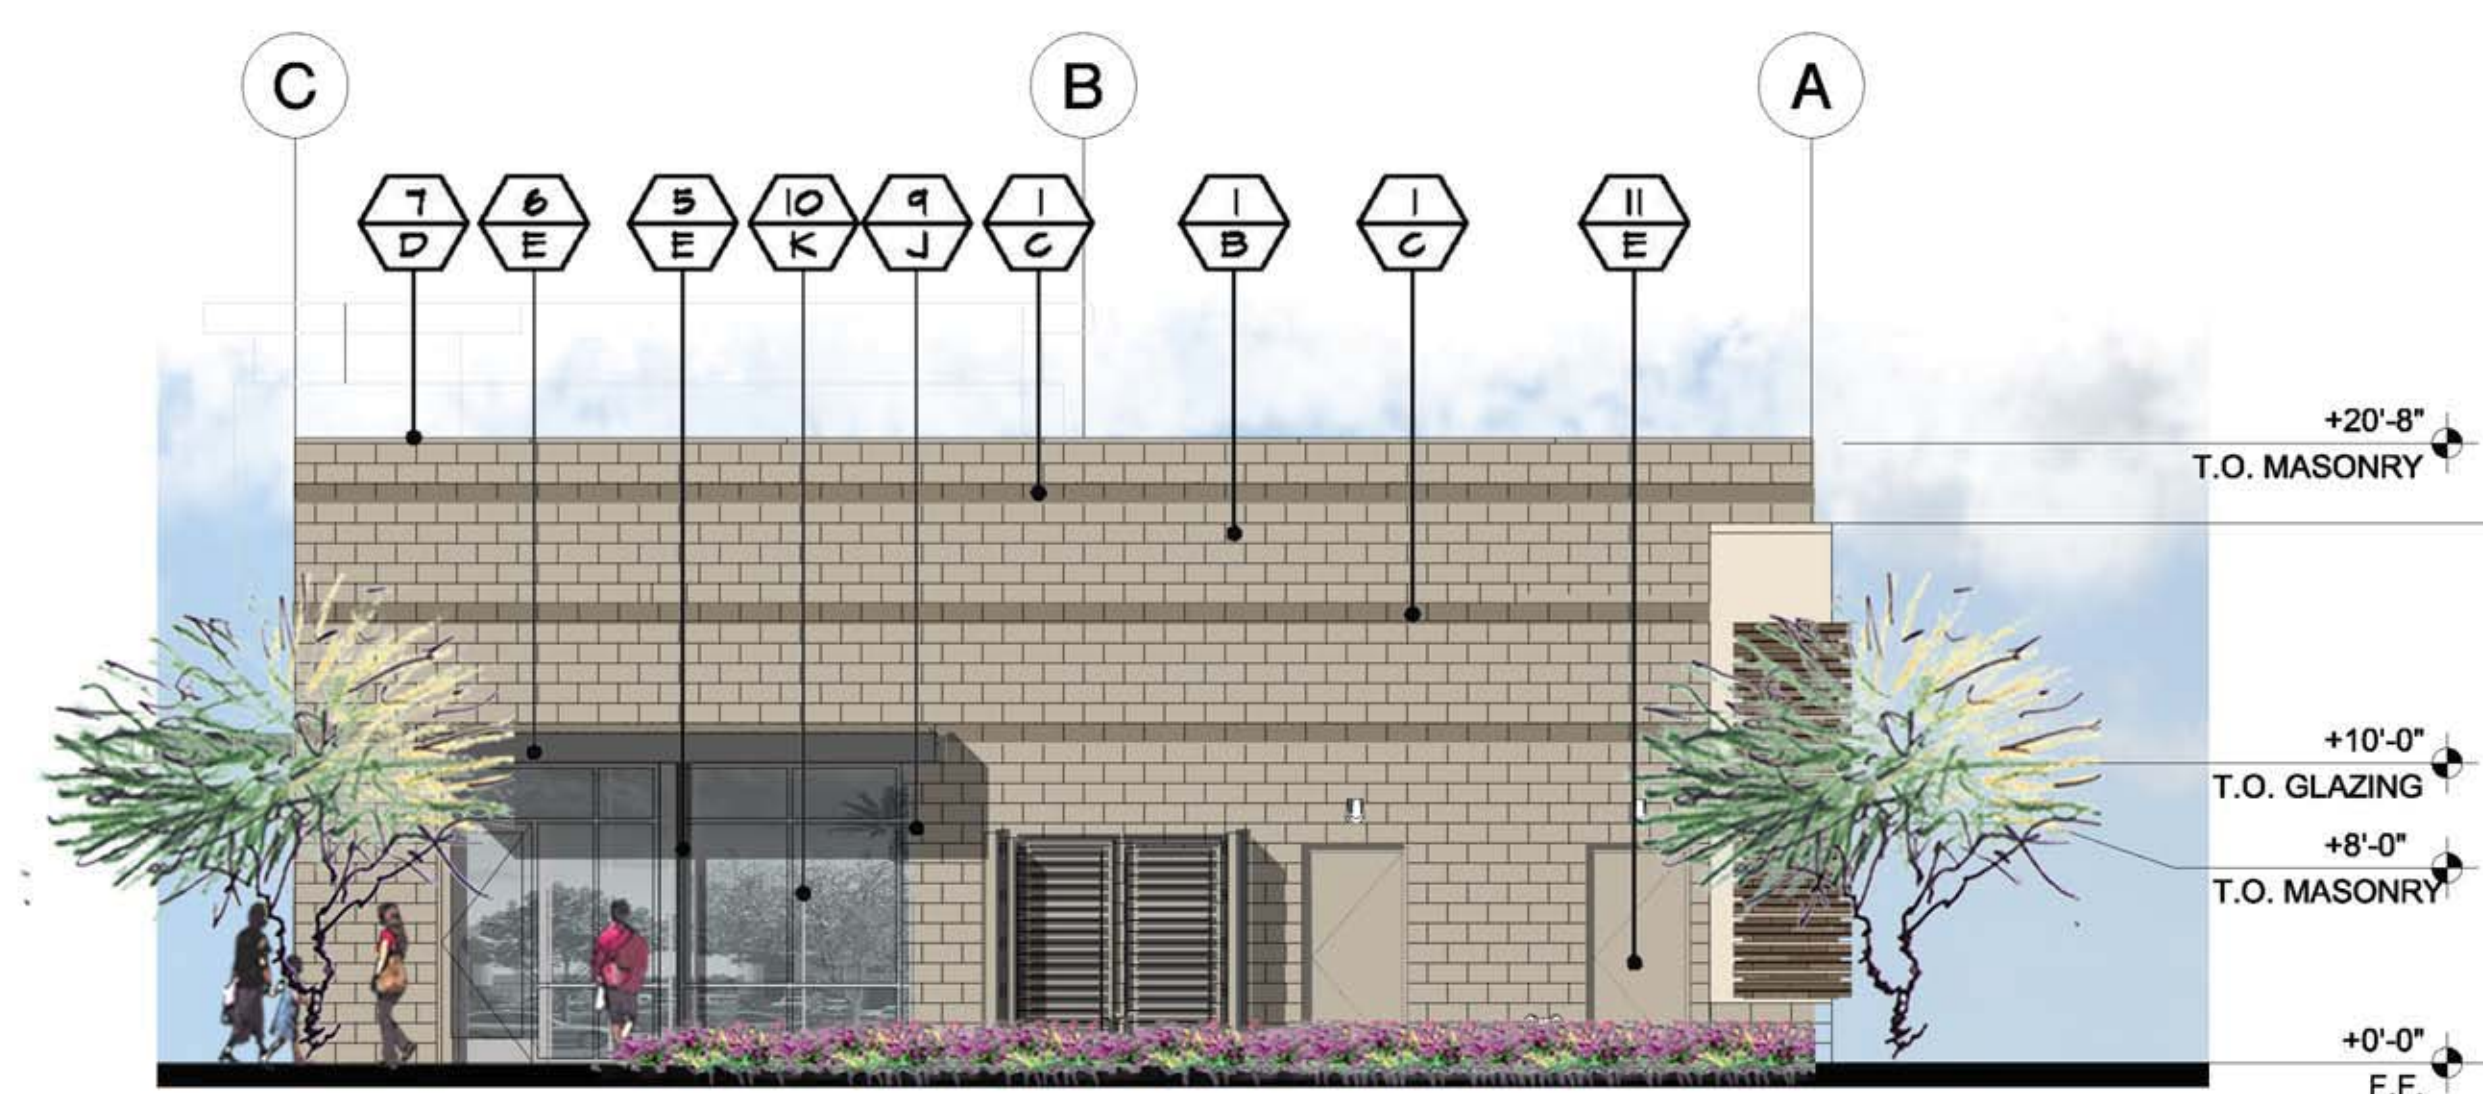


WEST ELEVATION

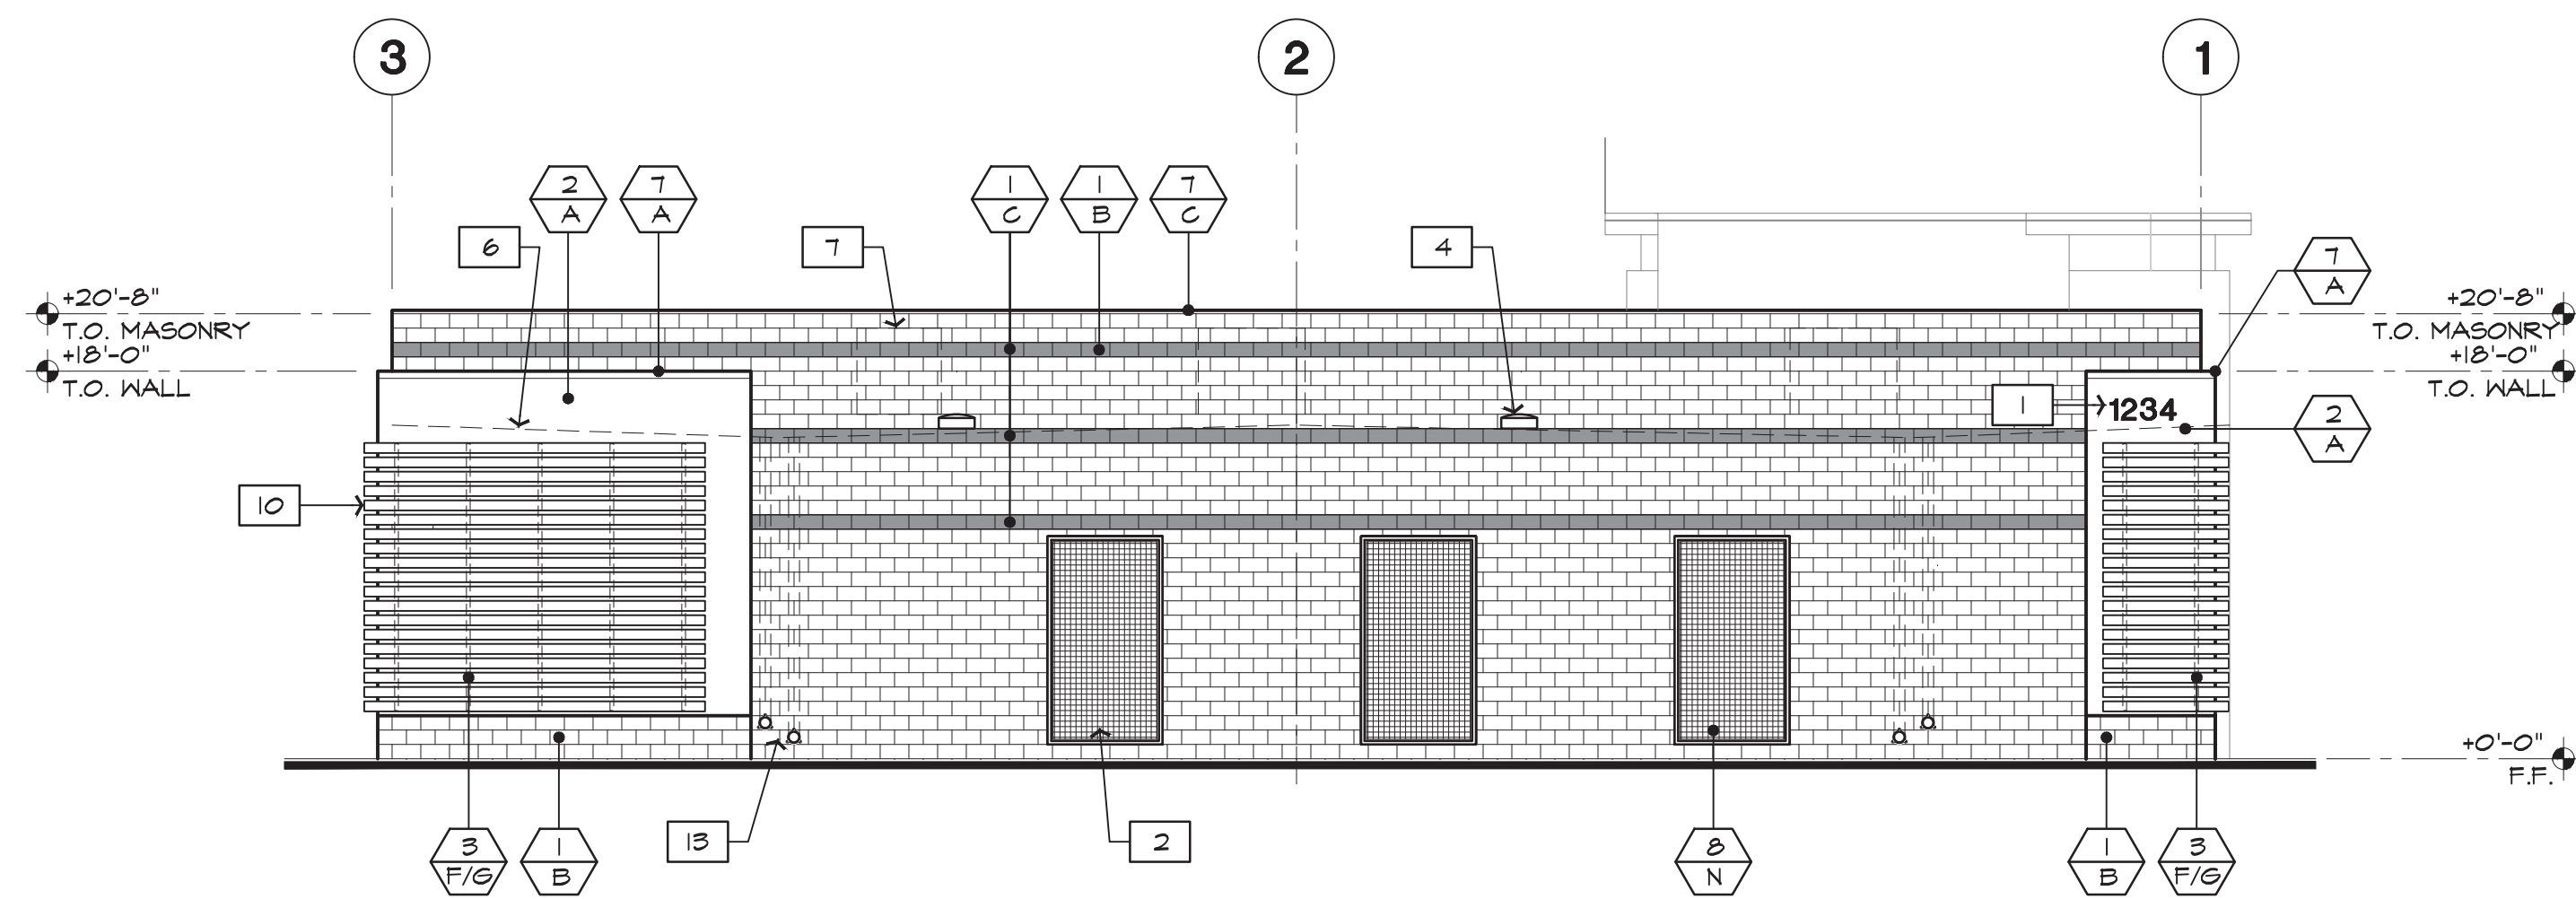


1 SOUTH ELEVATION
1/8" = 1'-0"

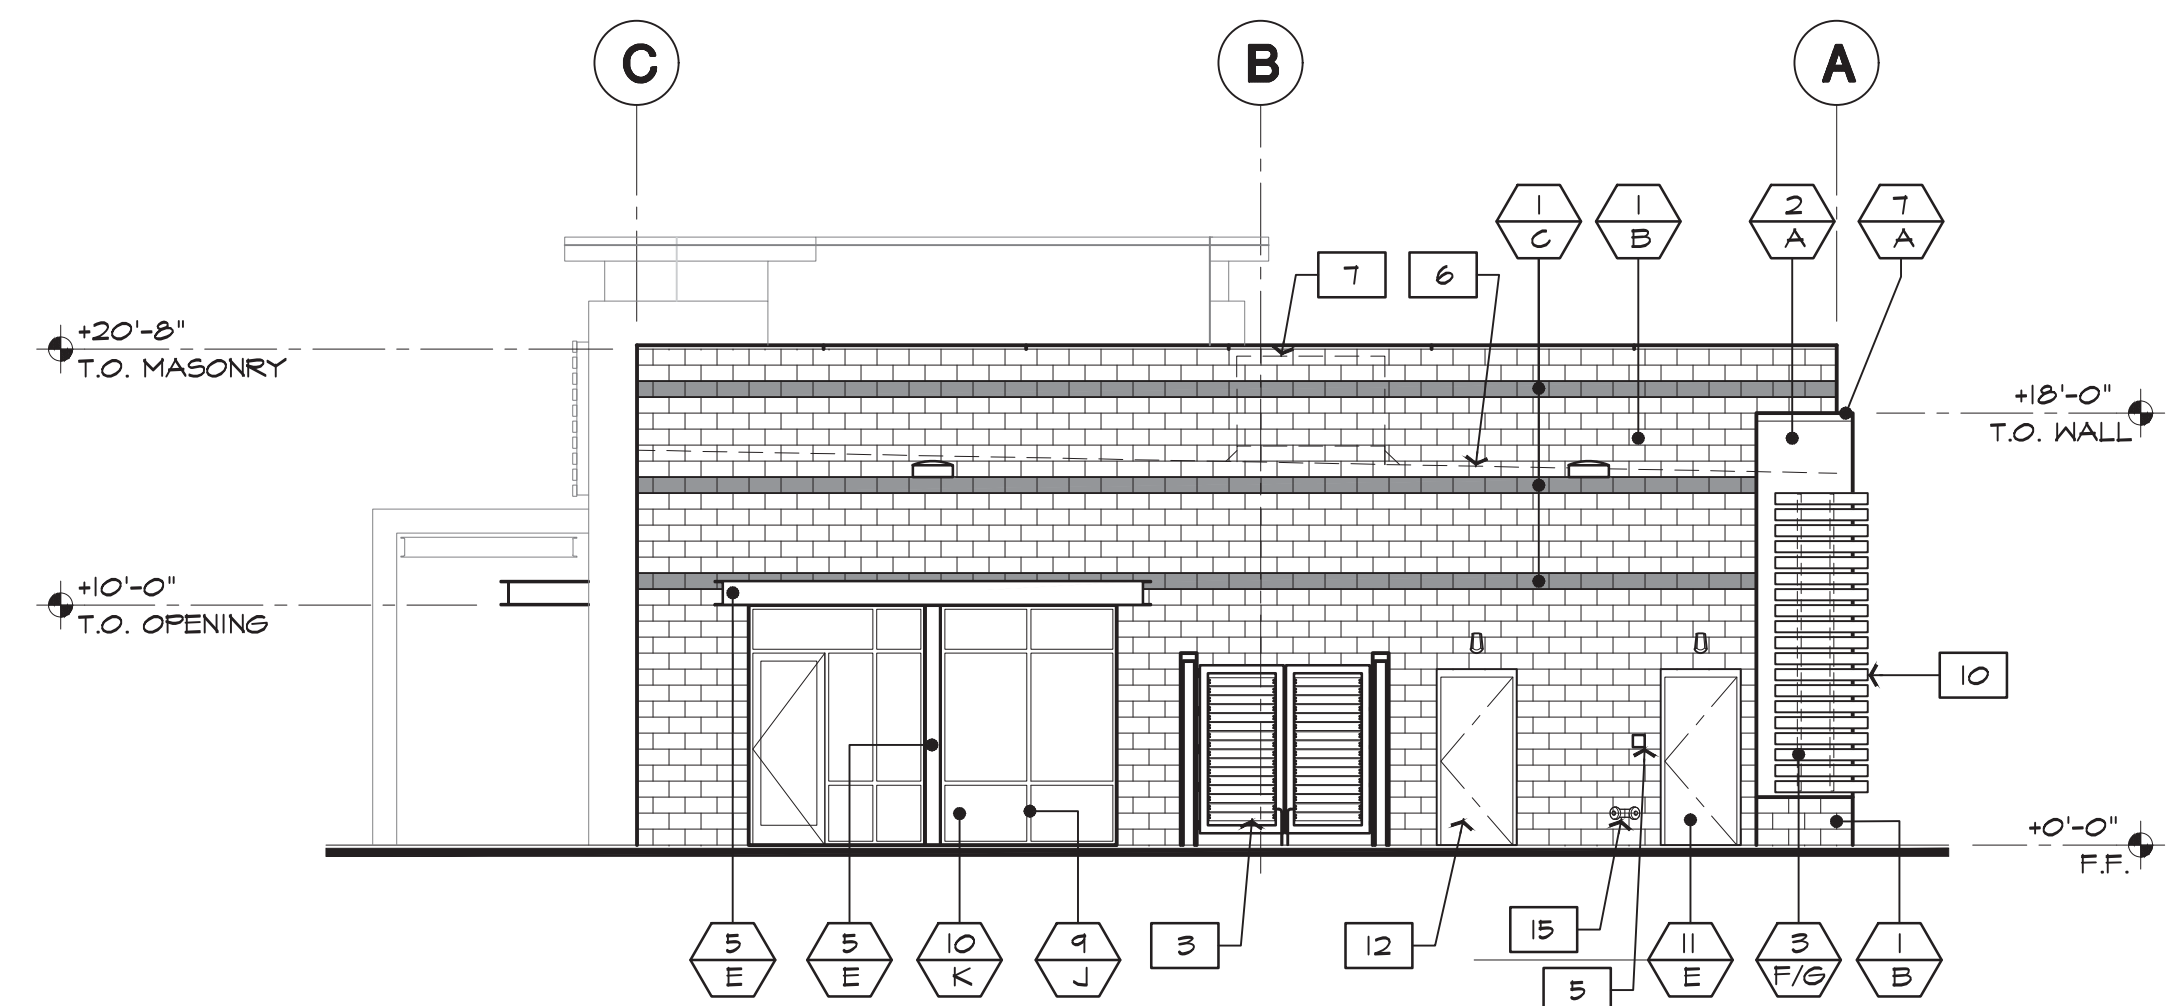

2 WEST ELEVATION
1/8" = 1'-0"

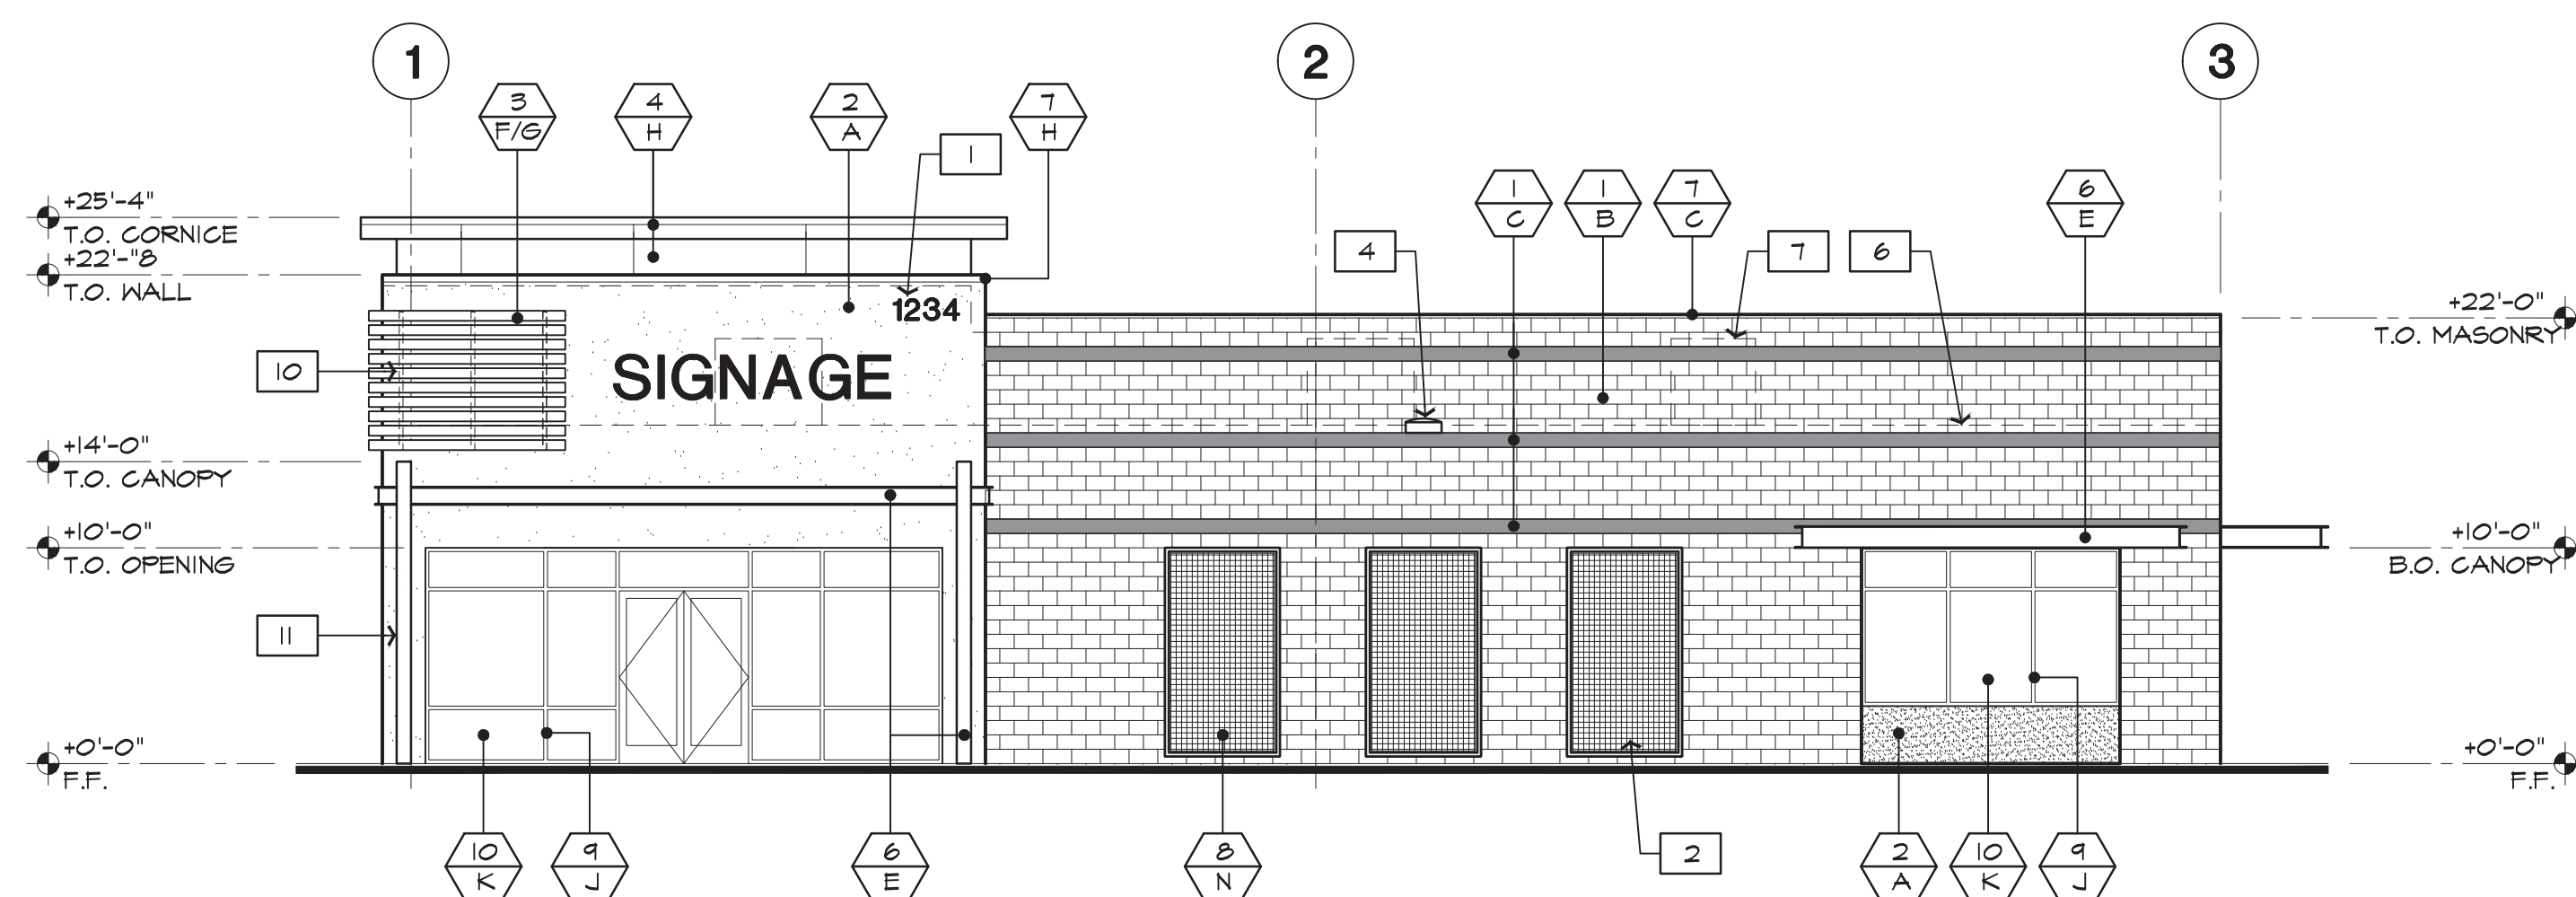

3 NORTH ELEVATION
1/8" = 1'-0"

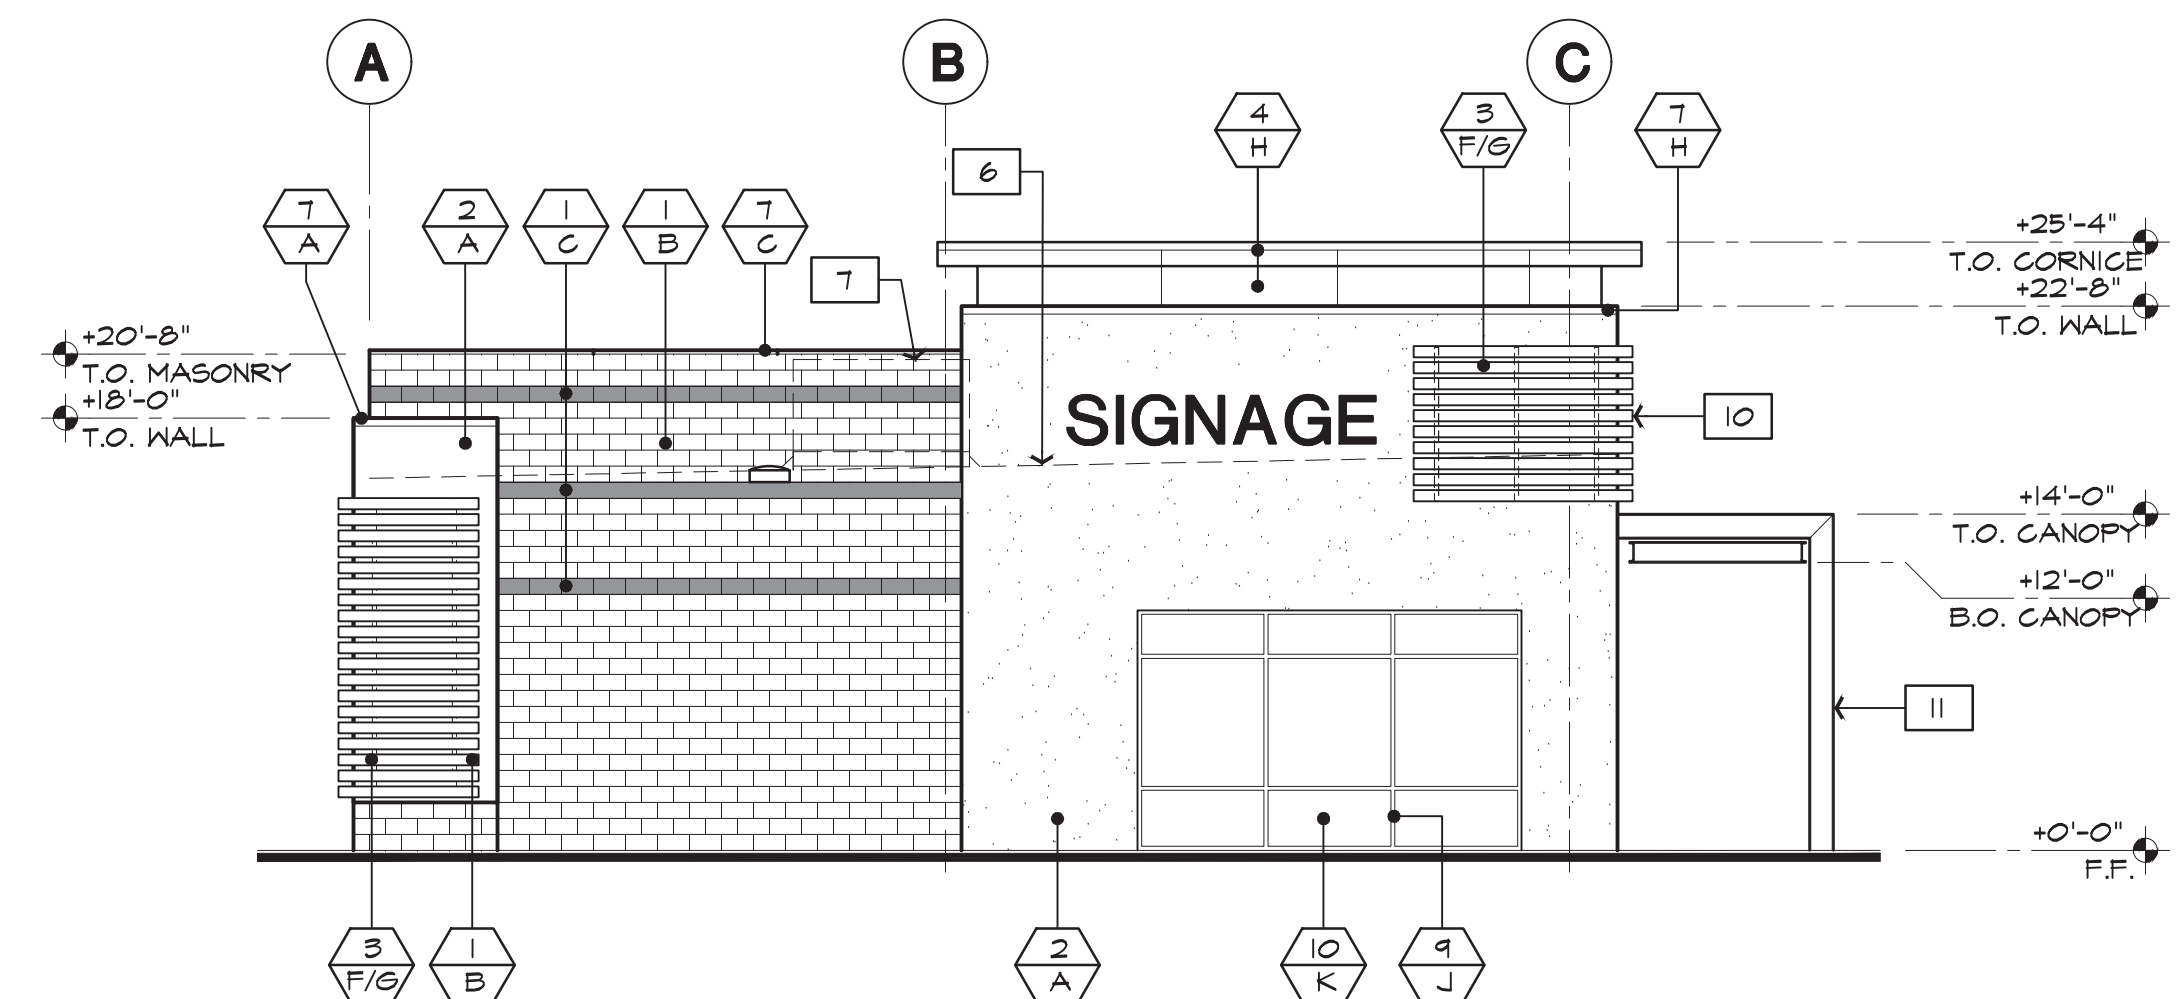

4 EAST ELEVATION
1/8" = 1'-0"

MATERIAL		COLOR	
MATERIAL		COLOR/ FINISH	
SYMBOL		SYMBOL	
1	8X8X16 SMOOTH CMU - PAINTED	A	MODERATE WHITE
2	E.I.F.S. OVER METAL FRAMING	B	LOGGIA
3	COMPOSITE WOOD DECKING 2X6	C	DOWNING EARTH
4	ALUMINUM COMPOSITE METAL PANEL	D	PORTICO
5	BUILDING STEEL	E	IRON ORE
6	CANOPY STEEL	F	WALNUT
7	CAP FLASHING	G	RUSTIC CEDAR
8	SIGNAGE BAR SUPPORT	H	MATCH 'IRON ORE'
9	ALUMINUM STOREFRONT SYSTEM	J	DARK BRONZE
10	1" INSULATED GLAZING	K	SOLARBAN 60
11	HOLLOW METAL DOOR	L	INTEGRAL COLOR
12	TRELLIS	M	CLEAR ANODIZED
		N	WEATHERING STEEL

MOUNTAIN VISTA MARKETPLACE

SW Corner of Southern Ave & Signal Butte Rd
Mesa, Arizona



PAD 2
EX. 04



Butler Design Group, Inc
architects & planners

Case Number:
2018-07-23
16074.200