

SPECIFICATIONS:
FABRICATE & INSTALL (1) V SHAPED
MONUMENT SIGN WITH FULL COLOR
LED MESSAGE UNITS. ALL STANDARD
ALUMINUM CONSTRUCTION. TENANT PANELS
TO BE WHITE ACRYLIC WITH WHITE OPAQUE
REVERSED OUT COPY & GRAPHICS. ALL ILLUMINATED
WITH WHITE LEDS. CORNICE @ TOP TO MATCH BUILDING.

BASE TO BE STONE LAMINATE APPLIED
TO A WONDER BOARD BACKGROUND.
ALL COLORS & TEXTURES TO MATCH BUILDING.
ALL ILLUMINATION TO BE WHITE LEDS. ELECTRICAL
AND INSTALLATION TO COMPLY WITH ASA & UL
STANDARDS.



ILLUSTRATION ONLY OF "V" SHAPED SIGN - NOT TO SCALE



93
Years of EXPERIENCE

1825 S. Black Canyon Highway
Phoenix, Arizona 85009
602-242-4488
602-271-0433 fax

PROJECT
BROADWAY PLAZA
5540 E. BROADWAY RD.,
MESA ARIZONA, 85206

PREPARED FOR
MIKE

SALES ASSOCIATE
CHAD KELLER

**NEW DOUBLE FACE
MONUMENT SIGN**

PROJECT: BROADWAY PLAZA 19681
DATE: 12/18/17
SCALE: NOTED
DRAWN BY: JTK

QUOTE: 19681


Revisions

No.	Description	Date
01	Change Sizes	01/10/18
02	Add Footing Required	02/02/18
03	Change to A v Shaped	06/05/18
04	Spec Top View	06/13/18
05		
06		

COMPUTER PRINTED COLOR GRAPHICS VARY FROM ACTUAL
COLOR SELECTIONS. COLOR GRAPHICS AND/OR PHOTO
ILLUSTRATIONS ARE DESIGNER CONCEPTS ONLY AND MAY
NOT REPRESENT ACTUAL INSTALLATION.

EXHIBIT A

THIS IS AN ORIGINAL UNPUBLISHED DRAWING SUBMITTED FOR YOUR PERSONAL USE IN CONNECTION WITH A PROJECT BEING PLANNED FOR YOU BY CHRISTY SIGNS. IT IS NOT TO BE REPRODUCED, COPIED OR EXHIBITED IN ANY FASHION WITHOUT WRITTEN PERMISSION BY CHRISTY SIGNS.

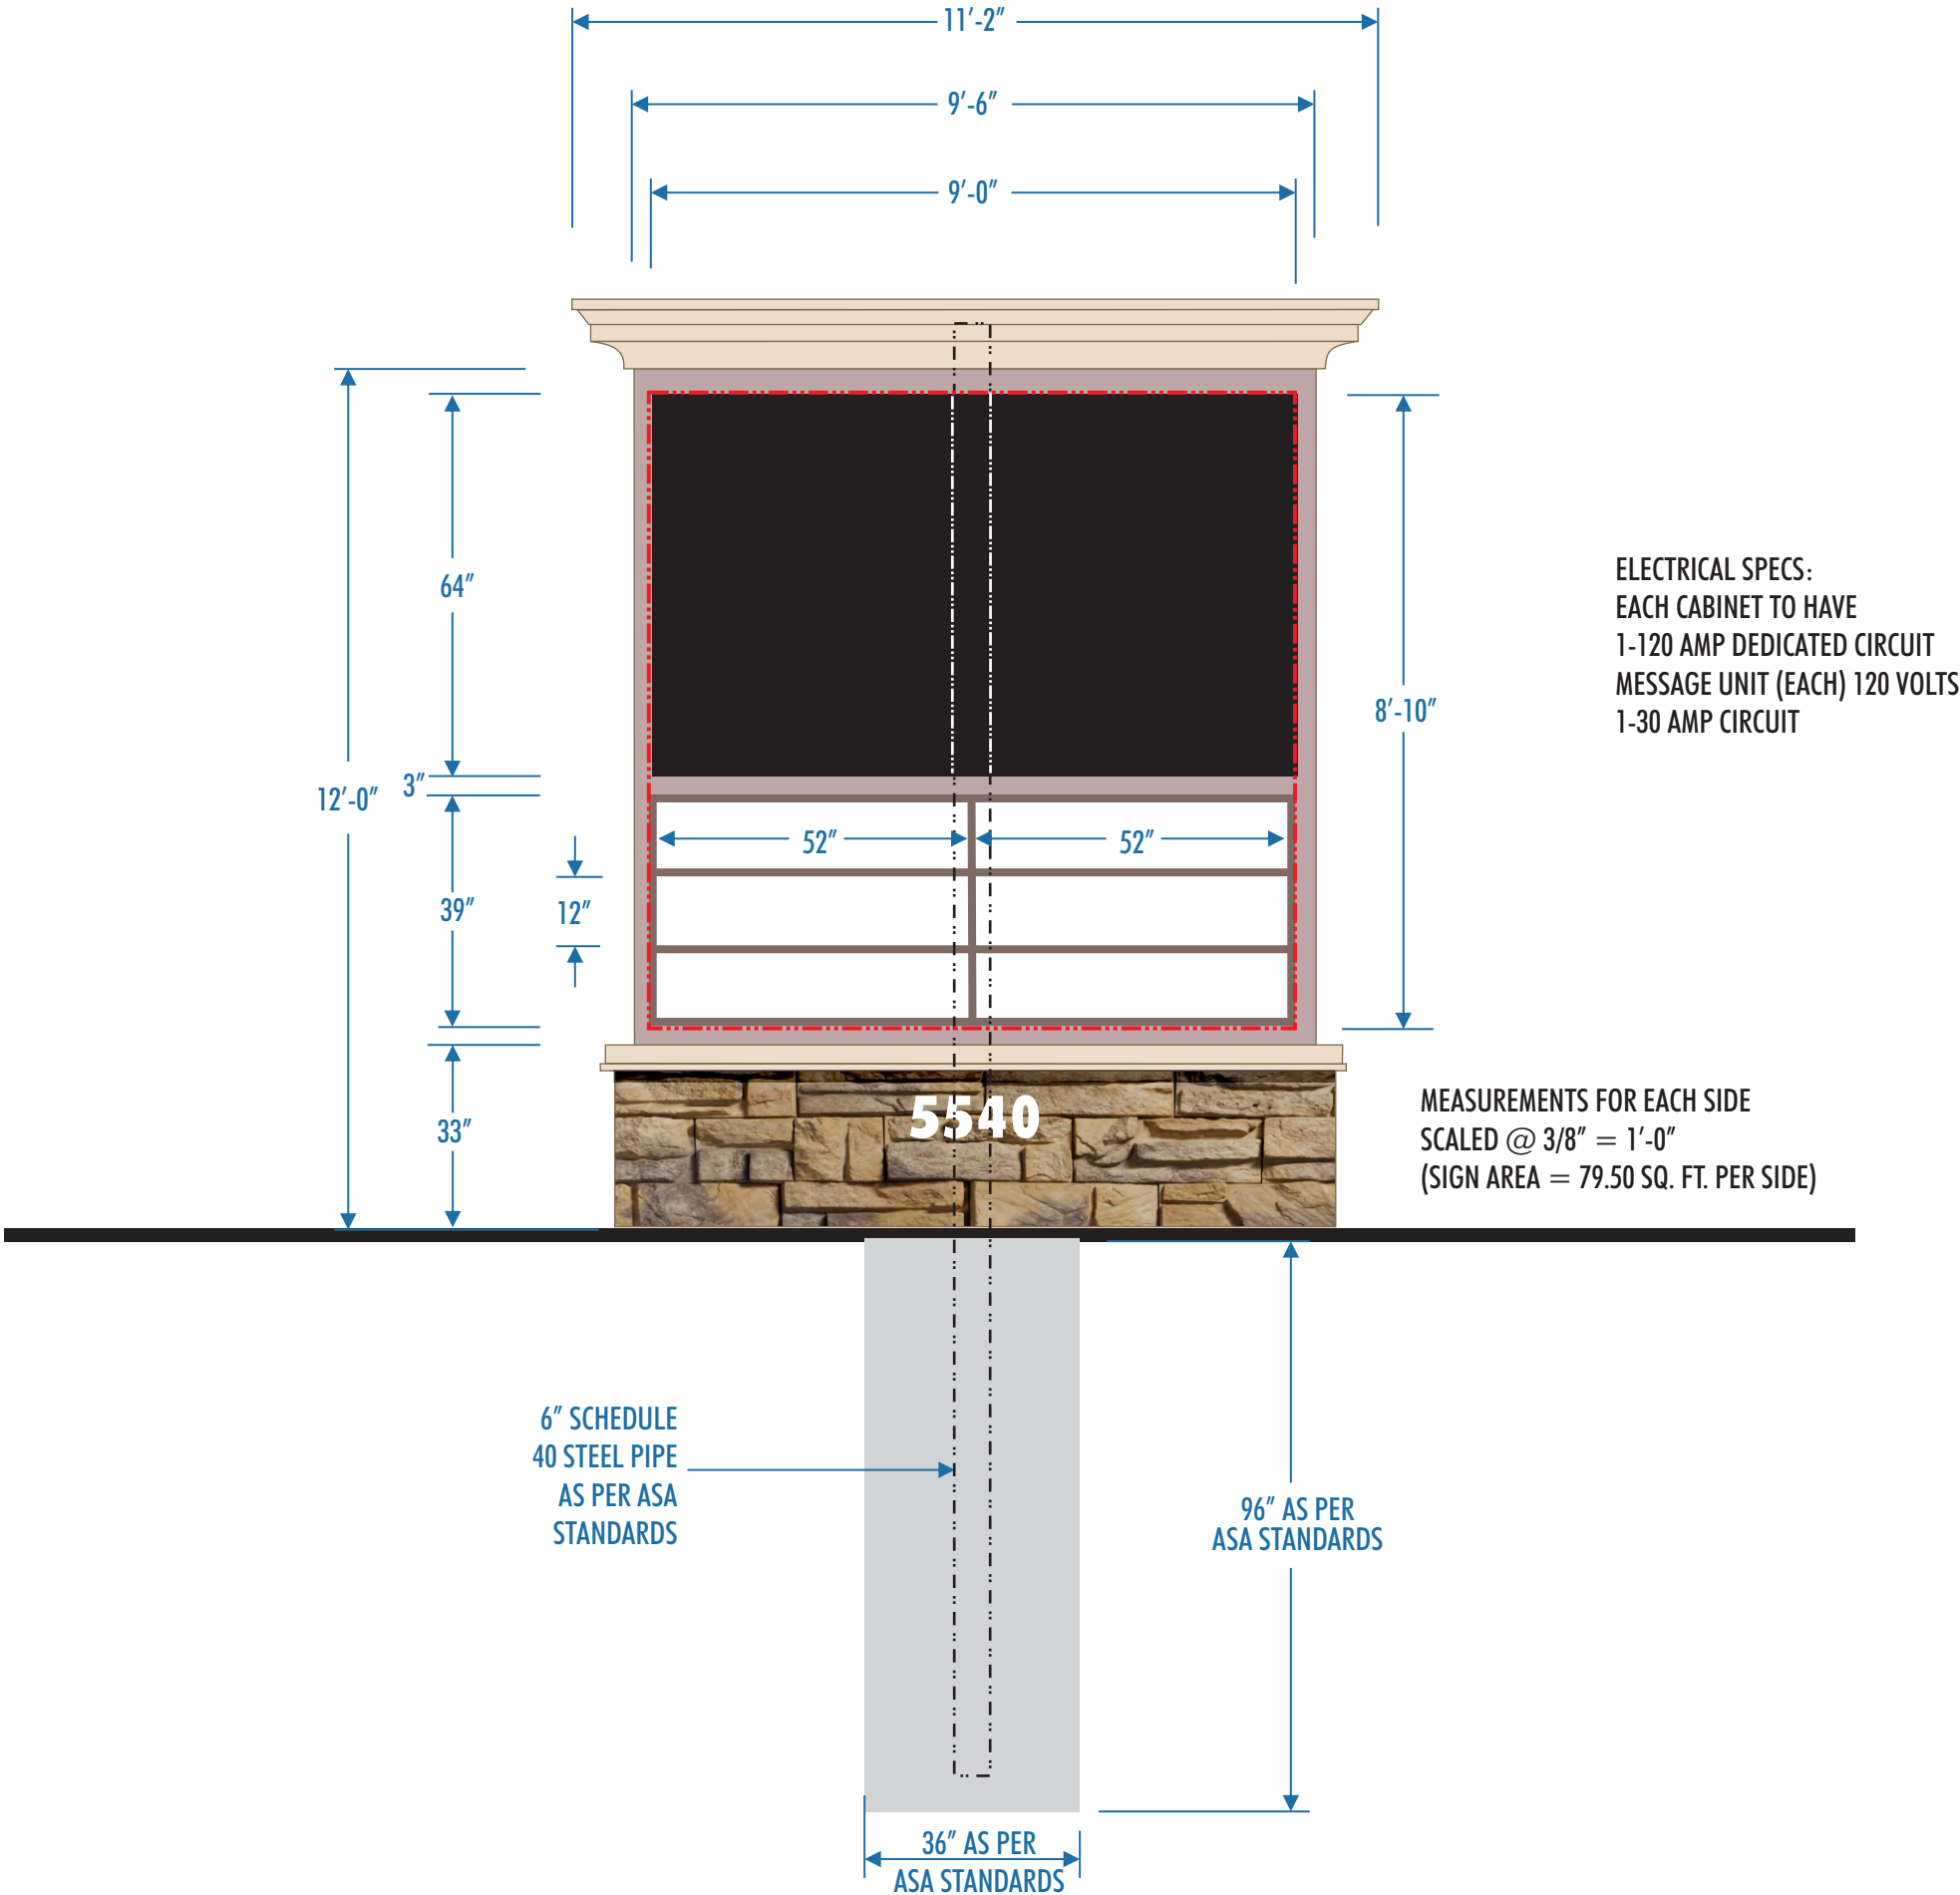

THIS IS AN ORIGINAL UNPUBLISHED DRAWING SUBMITTED FOR YOUR PERSONAL USE IN CONNECTION WITH A PROJECT BEING PLANNED FOR YOU BY CHRISTY SIGNS. IT IS NOT TO BE REPRODUCED, COPIED OR EXHIBITED IN ANY FASHION WITHOUT WRITTEN PERMISSION BY CHRISTY SIGNS.



93
Years of EXPERIENCE

1825 S. Black Canyon Highway
Phoenix, Arizona 85009
602-242-4488
602-271-0433 fax

PROJECT
BROADWAY PLAZA
5540 E. BROADWAY RD.,
MESA ARIZONA, 85206

PREPARED FOR
MIKE

SALES ASSOCIATE
CHAD KELLER

**NEW DOUBLE FACE
MONUMENT SIGN**


PROJECT: BROADWAY PLAZA 19681
DATE: 12/18/17
SCALE: NOTED
DRAWN BY: JTK

QUOTE: 19681

Revisions		
No.	Description	Date
01	Change Sizes	01/10/18
02	Add Footing Required	02/02/18
03	Change to A v Shaped	06/05/18
04	Check Sizes	06/13/18
05		
06		

COMPUTER PRINTED COLOR GRAPHICS VARY FROM ACTUAL
COLOR SELECTIONS. COLOR GRAPHICS AND/OR PHOTO
ILLUSTRATIONS ARE DESIGNER CONCEPTS ONLY AND MAY
NOT REPRESENT ACTUAL INSTALLATION.

EXHIBIT B

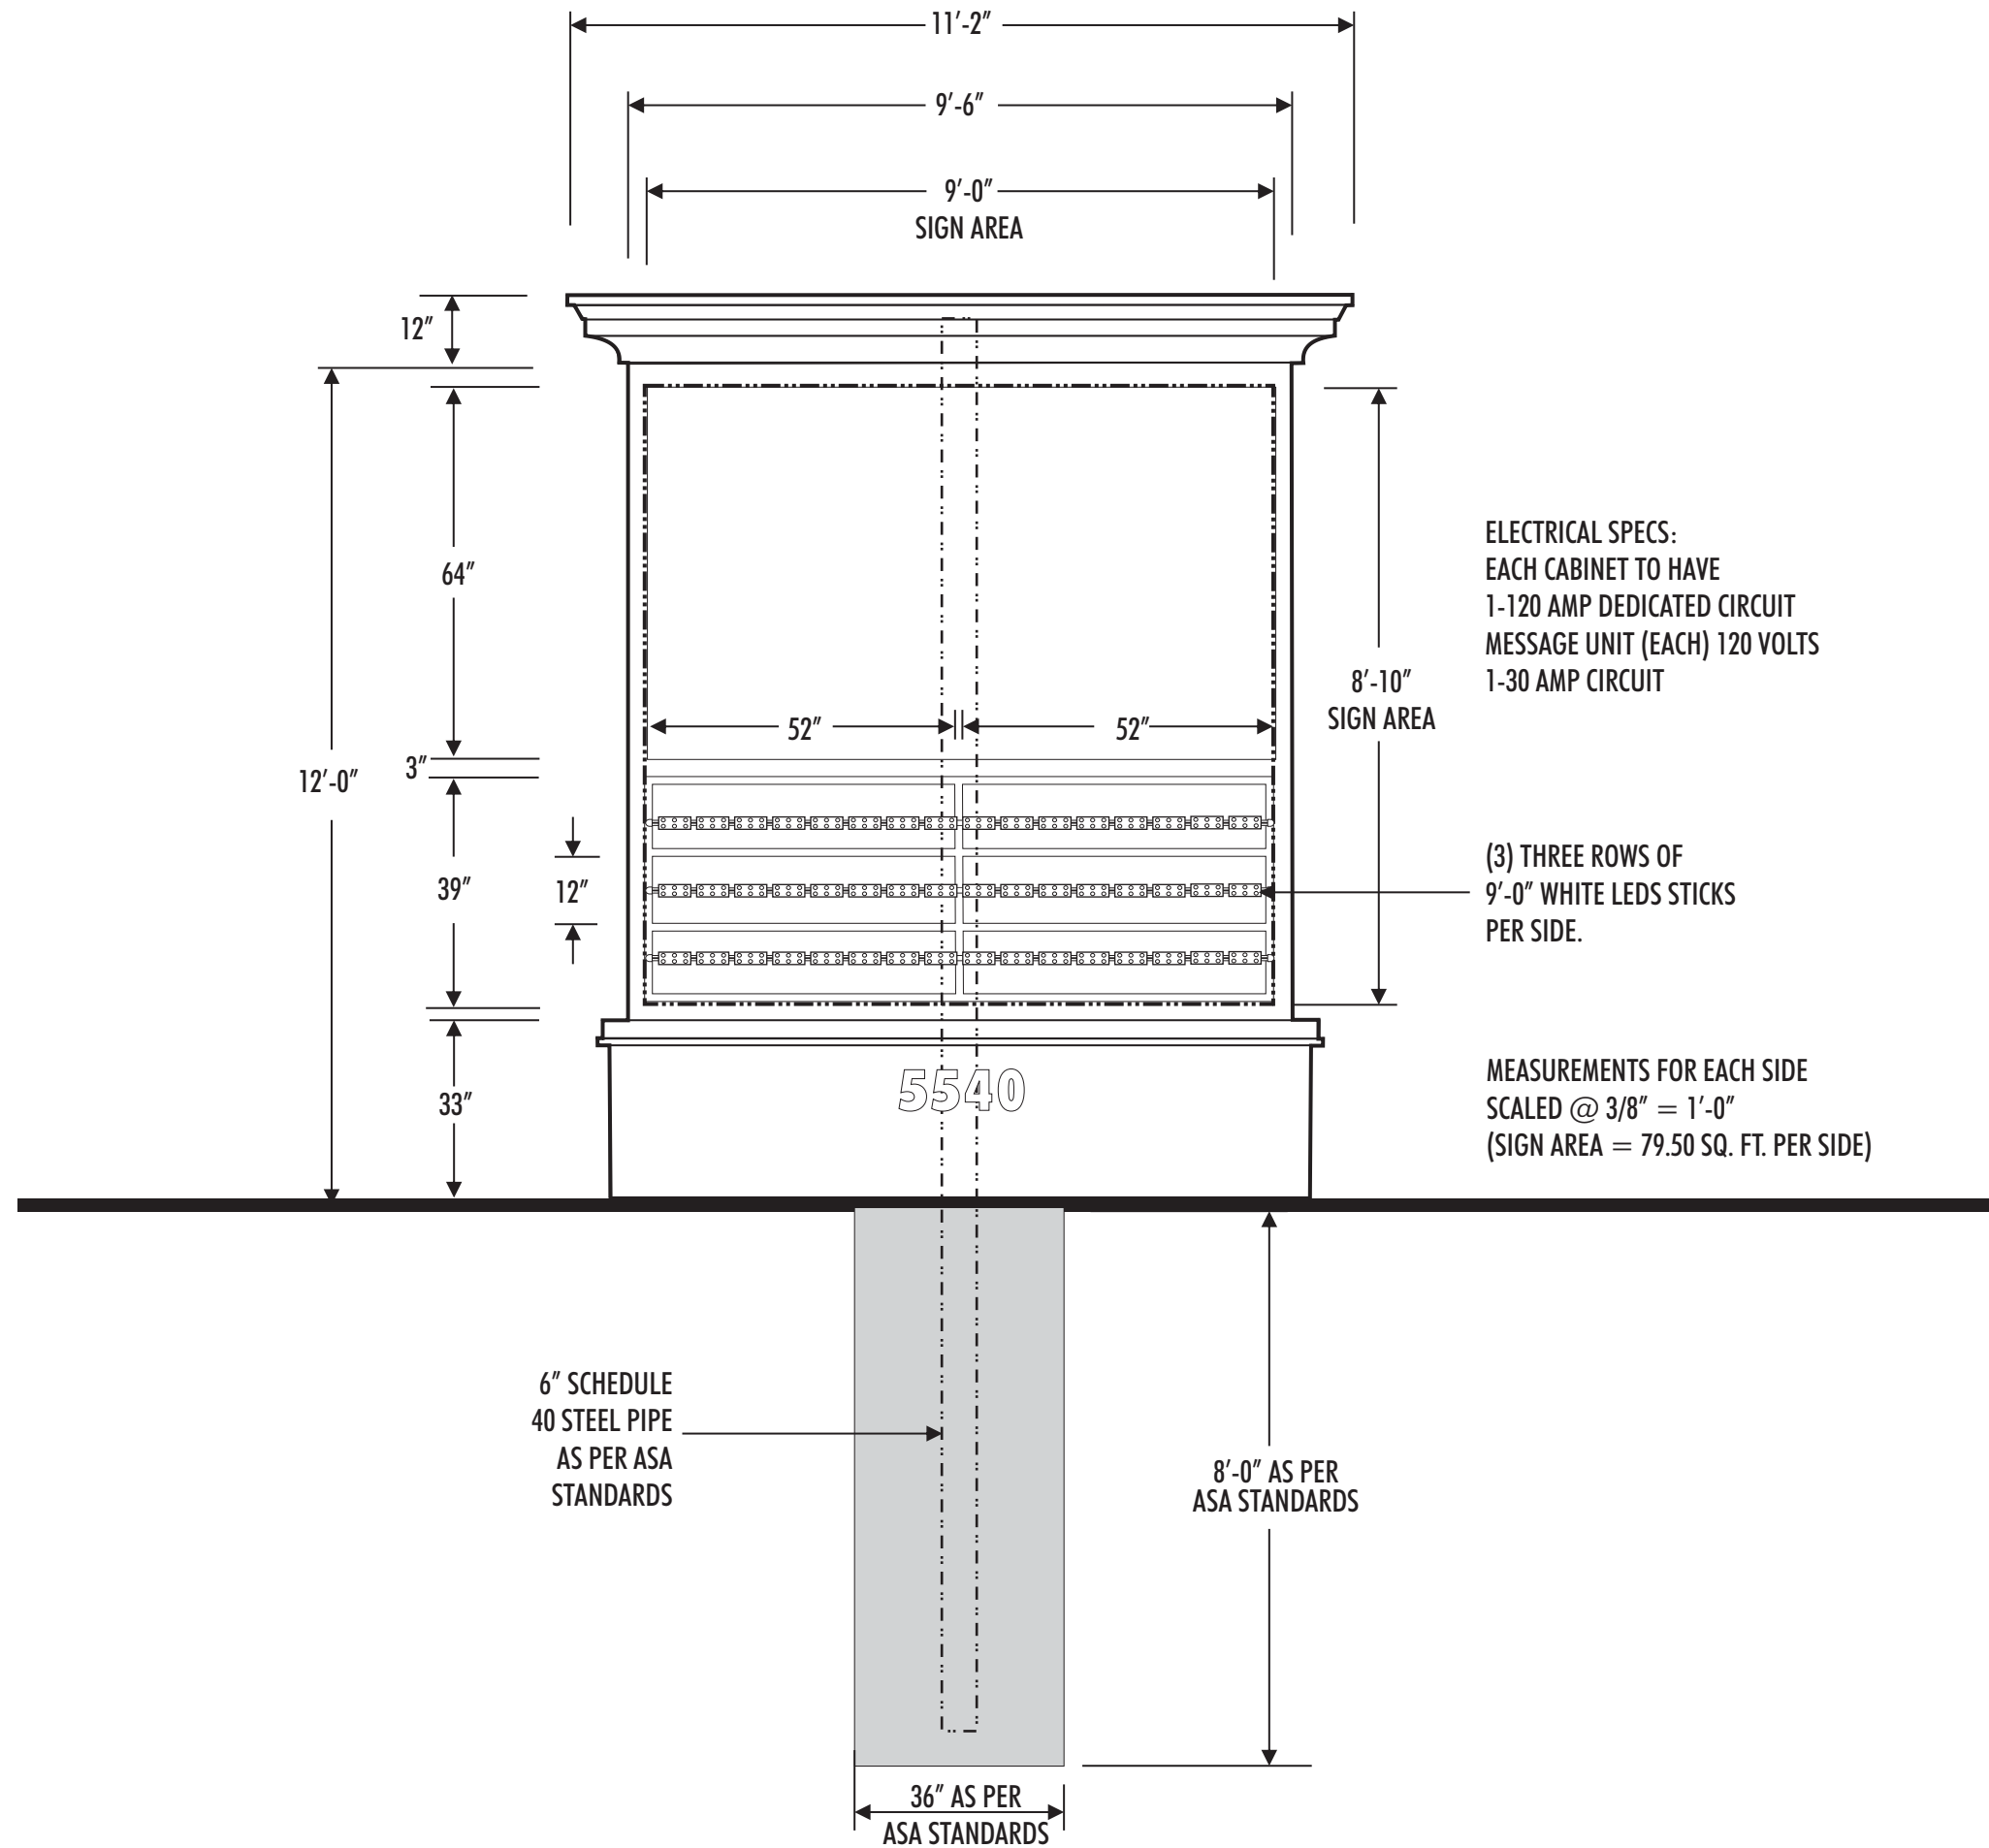

THIS IS AN ORIGINAL UNPUBLISHED DRAWING SUBMITTED FOR YOUR PERSONAL USE IN CONNECTION WITH A PROJECT BEING PLANNED FOR YOU BY CHRISTY SIGNS. IT IS NOT TO BE REPRODUCED, COPIED OR EXHIBITED IN ANY FASHION WITHOUT WRITTEN PERMISSION BY CHRISTY SIGNS.



93
Years of EXPERIENCE

1825 S. Black Canyon Highway
Phoenix, Arizona 85009
602-242-4488
602-271-0433 fax

PROJECT
BROADWAY PLAZA
5540 E. BROADWAY RD.,
MESA ARIZONA, 85206

PREPARED FOR
MIKE

SALES ASSOCIATE
CHAD KELLER



**NEW DOUBLE FACE
MONUMENT SIGN
SPEC DRAWING**

PROJECT: BROADWAY PLAZA 19681
DATE: 12/18/17
SCALE: NOTED
DRAWN BY: JTK
QUOTE: 19681

Revisions		
No.	Description	Date
01	Change Sizes	01/10/18
02	Add Footing Required	02/02/18
03	Change to A v Shaped	06/05/18
04	Check Sizes	06/13/18
05		
06		

COMPUTER PRINTED COLOR GRAPHICS VARY FROM ACTUAL
COLOR SELECTIONS. COLOR GRAPHICS AND/OR PHOTO
ILLUSTRATIONS ARE DESIGNER CONCEPTS ONLY AND MAY
NOT REPRESENT ACTUAL INSTALLATION.

EXHIBIT C

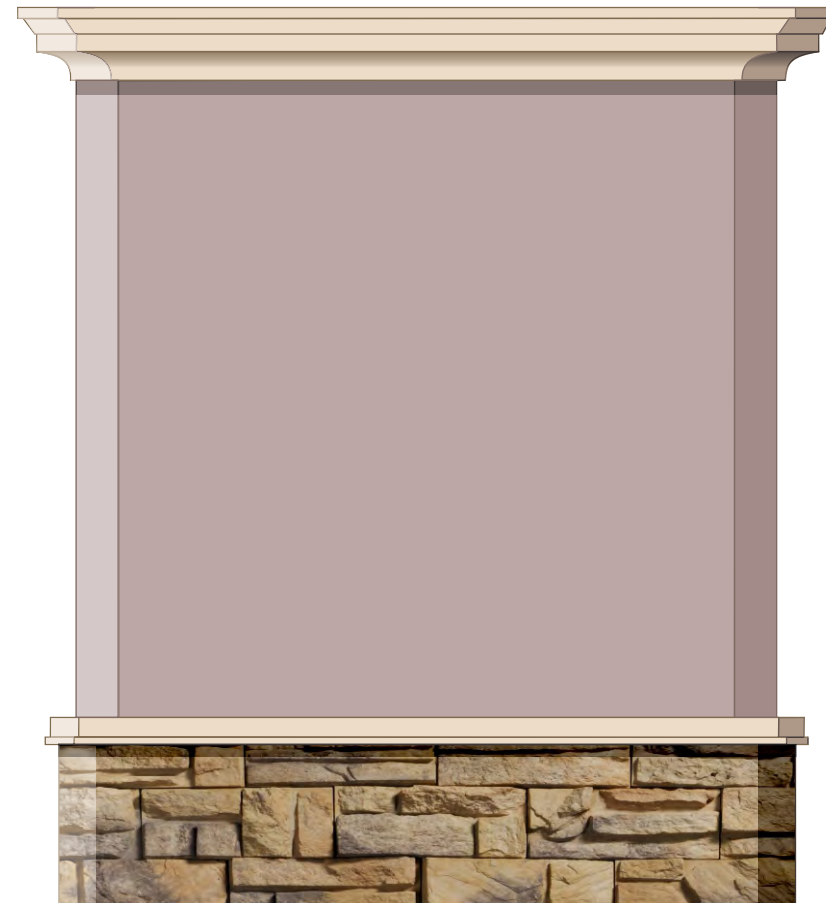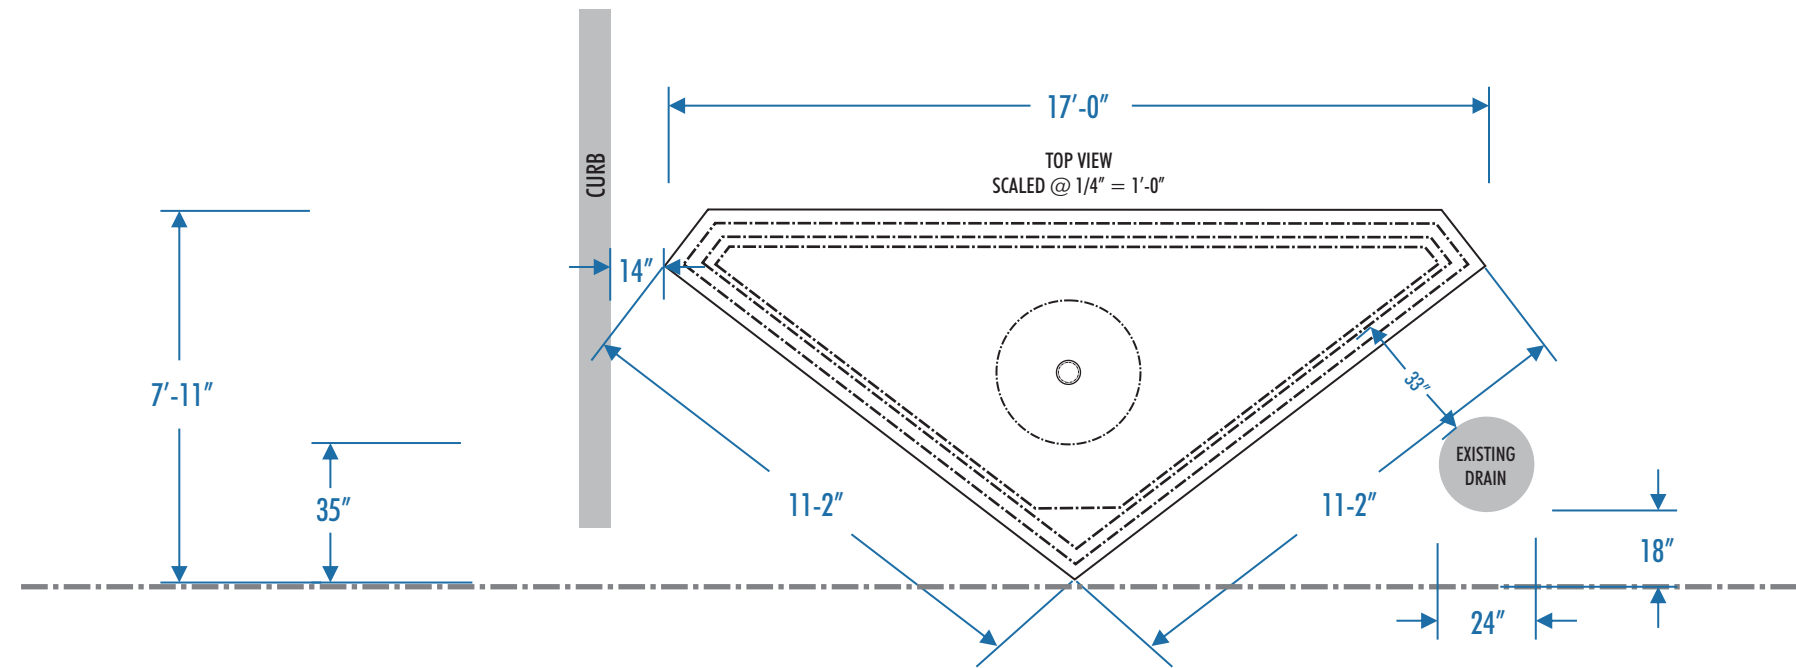

REAR VIEW - SCALED @ 1/4" - 1'-0"

THIS IS AN ORIGINAL UNPUBLISHED DRAWING SUBMITTED FOR YOUR PERSONAL USE IN CONNECTION WITH A PROJECT BEING PLANNED FOR YOU BY CHRISTY SIGNS. IT IS NOT TO BE REPRODUCED, COPIED OR EXHIBITED IN ANY FASHION WITHOUT WRITTEN PERMISSION BY CHRISTY SIGNS.



93
Years of EXPERIENCE

1825 S. Black Canyon Highway
Phoenix, Arizona 85009
602-242-4488
602-271-0433 fax

PROJECT
BROADWAY PLAZA
5540 E. BROADWAY RD.,
MESA ARIZONA, 85206

PREPARED FOR
MIKE

SALES ASSOCIATE
CHAD KELLER

NEW DOUBLE FACE
MONUMENT SIGN

PROJECT: BROADWAY PLAZA 19681
DATE: 12/18/17
SCALE: NOTED
DRAWN BY: JTK

QUOTE: 19681

Revisions

No.	Description	Date
01	Change Sizes	01/10/18
02	Add Footing Required	02/02/18
03	Change to A v Shaped	06/05/18
04	Add Rear View	06/13/18
05		
06		

COMPUTER PRINTED COLOR GRAPHICS VARY FROM ACTUAL
COLOR SELECTIONS. COLOR GRAPHICS AND/OR PHOTO
ILLUSTRATIONS ARE DESIGNER CONCEPTS ONLY AND MAY
NOT REPRESENT ACTUAL INSTALLATION.

EXHIBIT D



**COSTUMER TO
REMOVE BLACK WALL**

THIS IS AN ORIGINAL UNPUBLISHED DRAWING SUBMITTED FOR YOUR PERSONAL USE IN CONNECTION WITH A PROJECT BEING PLANNED FOR YOU BY CHRISTY SIGNS. IT IS NOT TO BE REPRODUCED, COPIED OR EXHIBITED IN ANY FASHION WITHOUT WRITTEN PERMISSION BY CHRISTY SIGNS.



93
Years of EXPERIENCE

1825 S. Black Canyon Highway
Phoenix, Arizona 85009
602-242-4488
602-271-0433 fax

PROJECT
BROADWAY PLAZA
5540 E. BROADWAY RD.,
MESA ARIZONA, 85206

PREPARED FOR
MIKE

SALES ASSOCIATE
CHAD KELLER

VISIBILITY TRIANGLE

PROJECT:	BROADWAY PLAZA 19681
DATE:	12/18/17
SCALE:	NOTED
DRAWN BY:	JTK

QUOTE: 19681

Revisions

No.	Description	Date
01	Change Sizes	01/10/18
02	Add visibility triangle	02/02/18
03	Change to A v Shaped	06/05/18
04	Details	06/13/18
05		
06		

COMPUTER PRINTED COLOR GRAPHICS VARY FROM ACTUAL
COLOR SELECTIONS. COLOR GRAPHICS AND/OR PHOTO
ILLUSTRATIONS ARE DESIGNER CONCEPTS ONLY AND MAY
NOT REPRESENT ACTUAL INSTALLATION.

EXHIBIT E