



SOUTHERN AVENUE AND STAPLEY DRIVE INTERSECTION IMPROVEMENTS

CITY OF MESA PROJECT NO. CP0800

FEDERAL AID PROJECT NO. HSIP-MES-0(224)D

ADOT TRACS NO. 0000 MA MES SH544 01C

ALCP ACI-SOU-01-03-B

PROPERTY AUTHORIZATION REQUEST




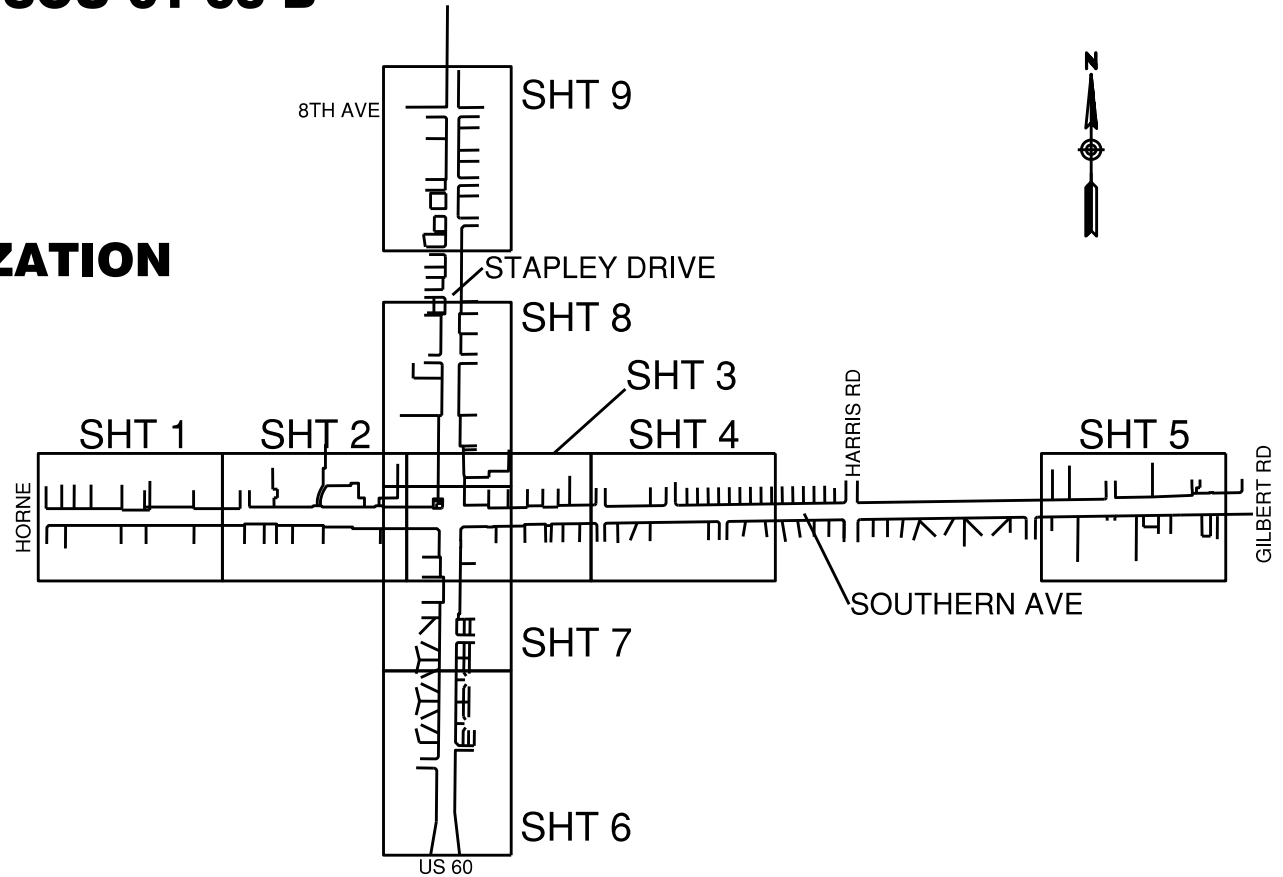


EXHIBIT A

COVER SHEET
SOUTHERN AVENUE AND STAPLEY DRIVE
INTERSECTION IMPROVEMENTS
CITY OF MESA PROJECT NO. CP0800

JACOBS

EXHIBIT A

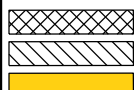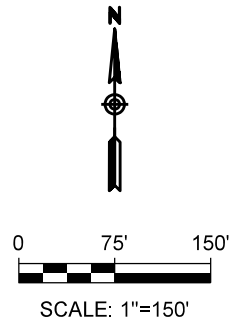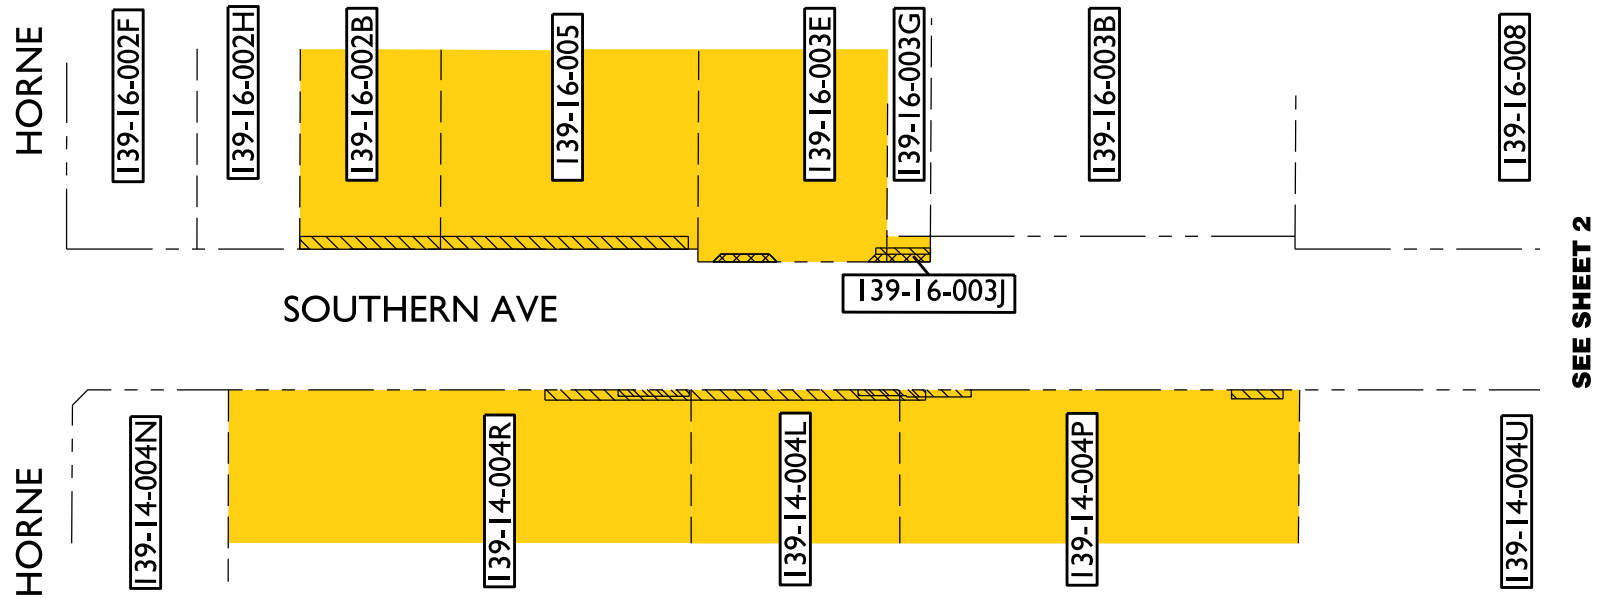

LEGEND:
 RIGHT OF WAY TO BE ACQUIRED
 EASEMENT TO BE ACQUIRED
 REQUESTING AUTHORIZATION ON THESE PROPERTIES

SOUTHERN AVENUE
 SOUTHERN AVENUE AND STAPLEY DRIVE
 INTERSECTION IMPROVEMENTS
 CITY OF MESA PROJECT NO. CP0800
 SHEET 1 OF 9



SEE SHEET 1

S. SOLOMON

139-15-140

139-15-139

139-15-138
139-15-137

139-15-136

139-15-135

SOUTHERN AVE

SEE SHEET 3

139-14-006M

139-14-006N

139-14-006X


139-14-006U

139-14-303A

139-14-304A



SCALE: 1"=150'


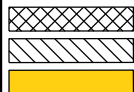


LEGEND:
RIGHT OF WAY TO BE ACQUIRED
EASEMENT TO BE ACQUIRED
REQUESTING AUTHORIZATION ON THESE PROPERTIES

SOUTHERN AVENUE
SOUTHERN AVENUE AND STAPLEY DRIVE
INTERSECTION IMPROVEMENTS
CITY OF MESA PROJECT NO. CP0800
SHEET 2 OF 9


JACOBS

SEE SHEET 2

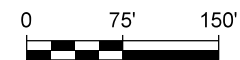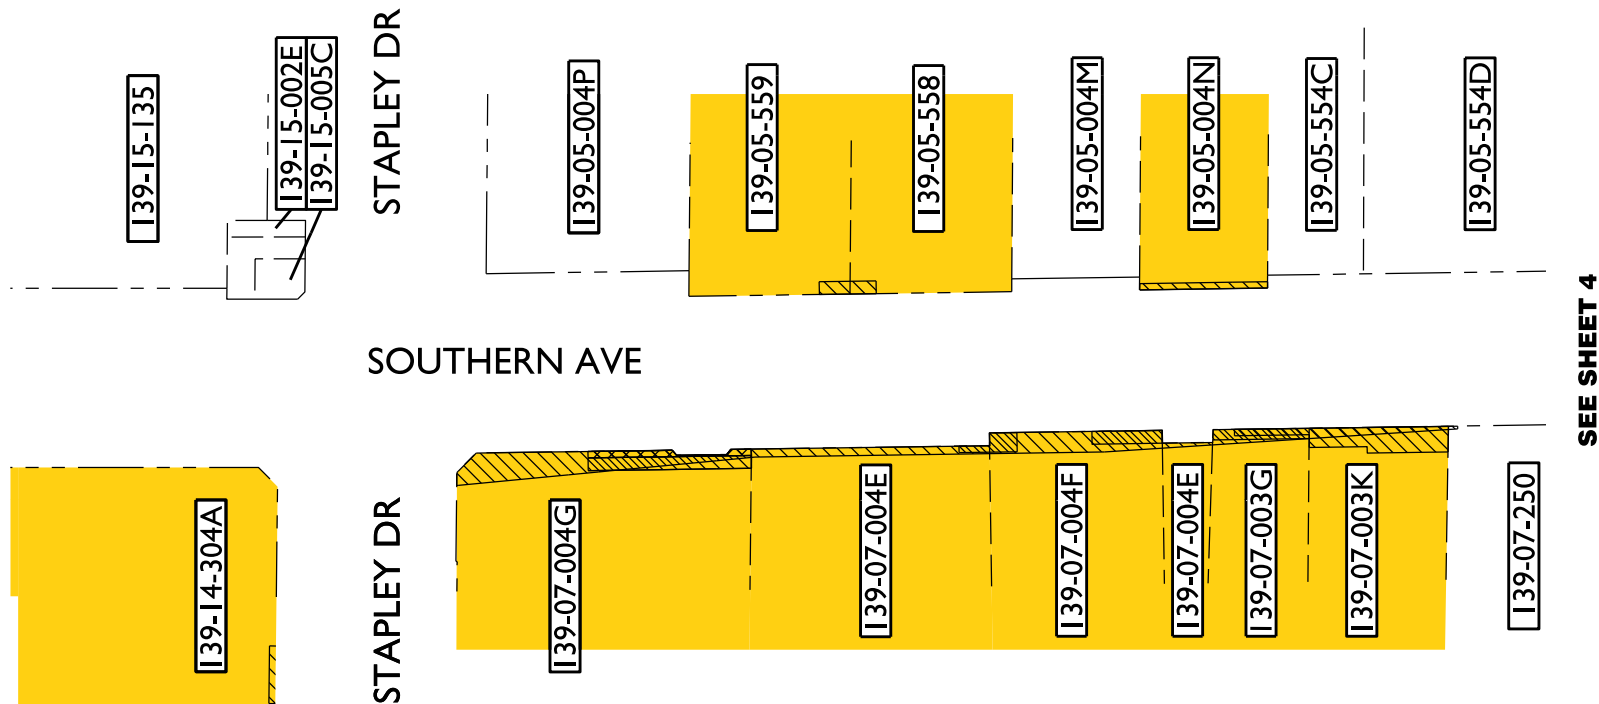

SCALE: 1"=150'

SEE SHEET 4


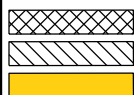


LEGEND:
 RIGHT OF WAY TO BE ACQUIRED
 EASEMENT TO BE ACQUIRED
 REQUESTING AUTHORIZATION ON THESE PROPERTIES

SOUTHERN AVENUE
 SOUTHERN AVENUE AND STAPLEY DRIVE
 INTERSECTION IMPROVEMENTS
 CITY OF MESA PROJECT NO. CP0800
 SHEET 3 OF 9




SEE SHEET 3

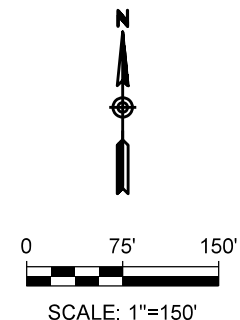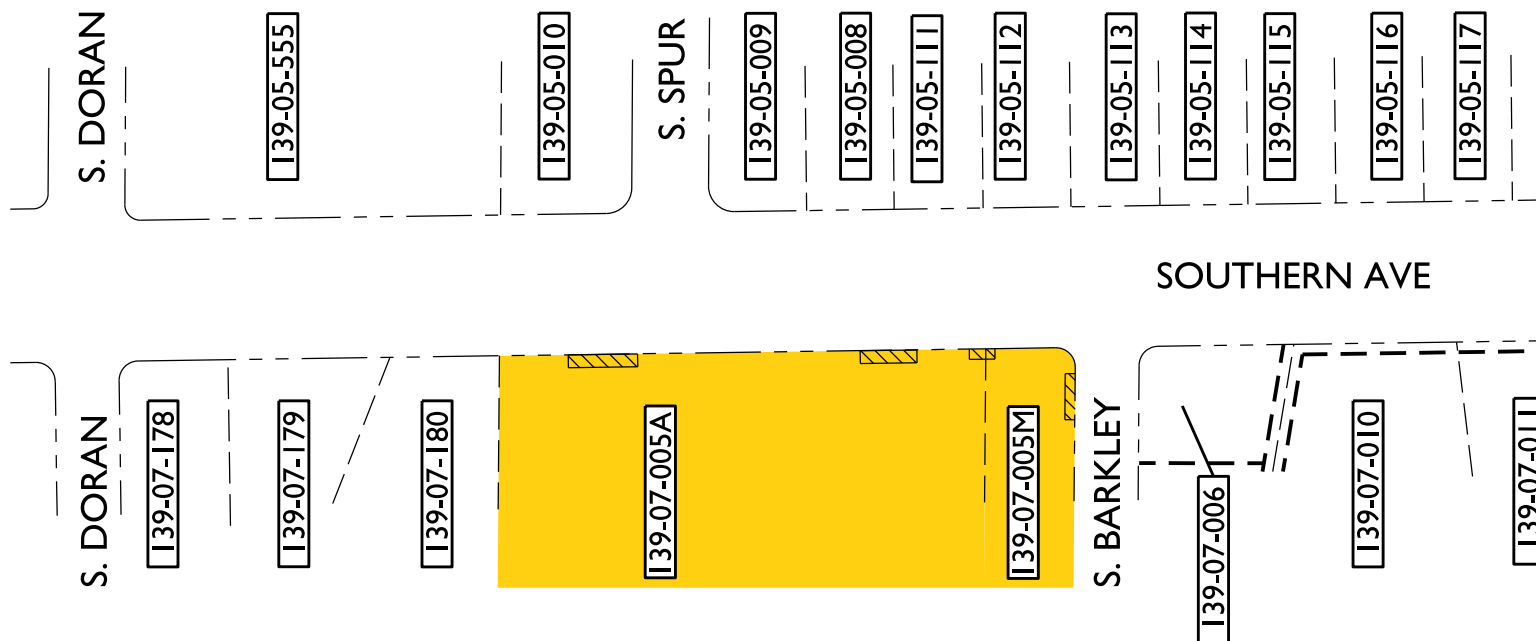

LEGEND:
 RIGHT OF WAY TO BE ACQUIRED
 EASEMENT TO BE ACQUIRED
 REQUESTING AUTHORIZATION ON THESE PROPERTIES

SOUTHERN AVENUE
 SOUTHERN AVENUE AND STAPLEY DRIVE
 INTERSECTION IMPROVEMENTS
 CITY OF MESA PROJECT NO. CP0800
 SHEET 4 OF 9




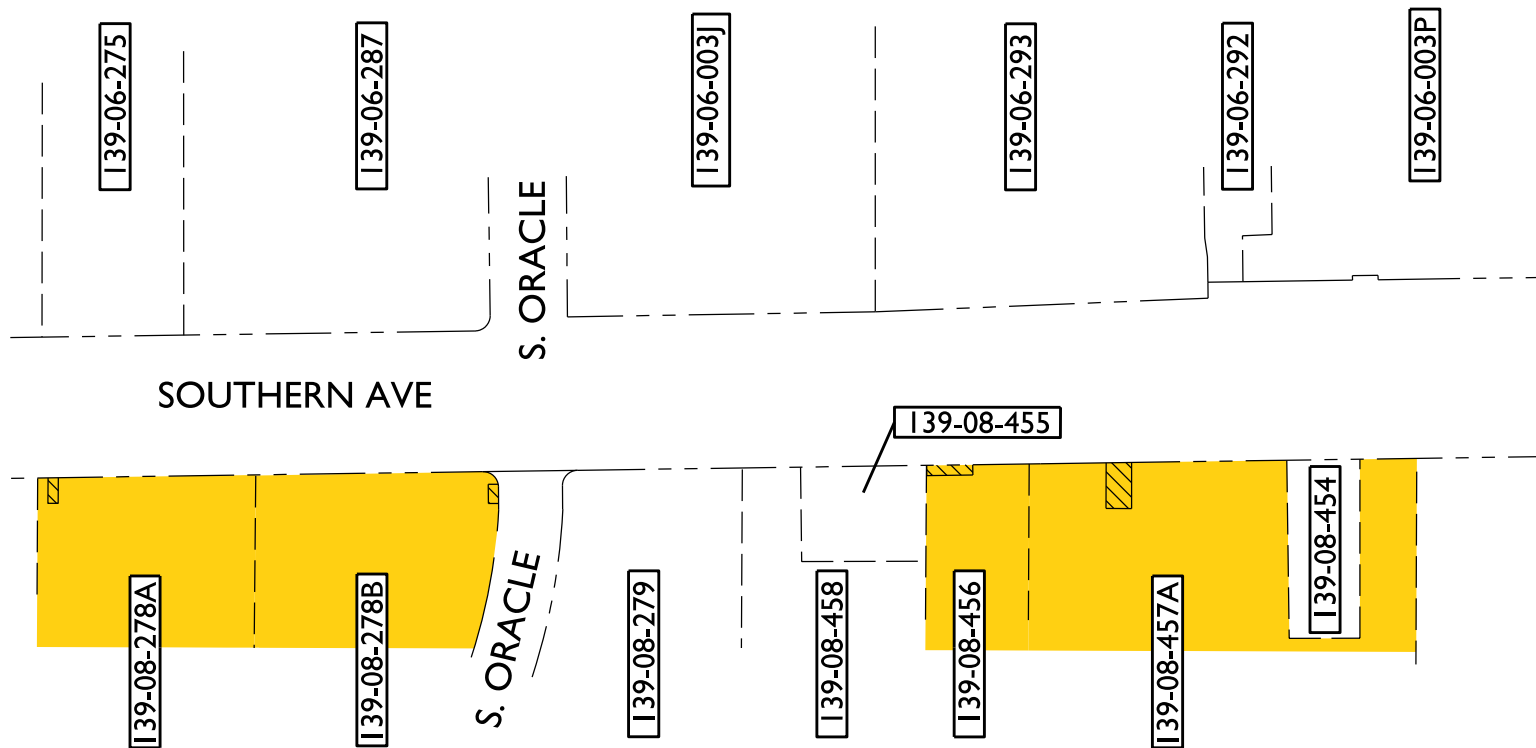


LEGEND:
 RIGHT OF WAY TO BE ACQUIRED
 EASEMENT TO BE ACQUIRED
 REQUESTING AUTHORIZATION ON THESE PROPERTIES

SOUTHERN AVENUE
 SOUTHERN AVENUE AND STAPLEY DRIVE
 INTERSECTION IMPROVEMENTS
 CITY OF MESA PROJECT NO. CP0800
 SHEET 5 OF 9

JACOBS

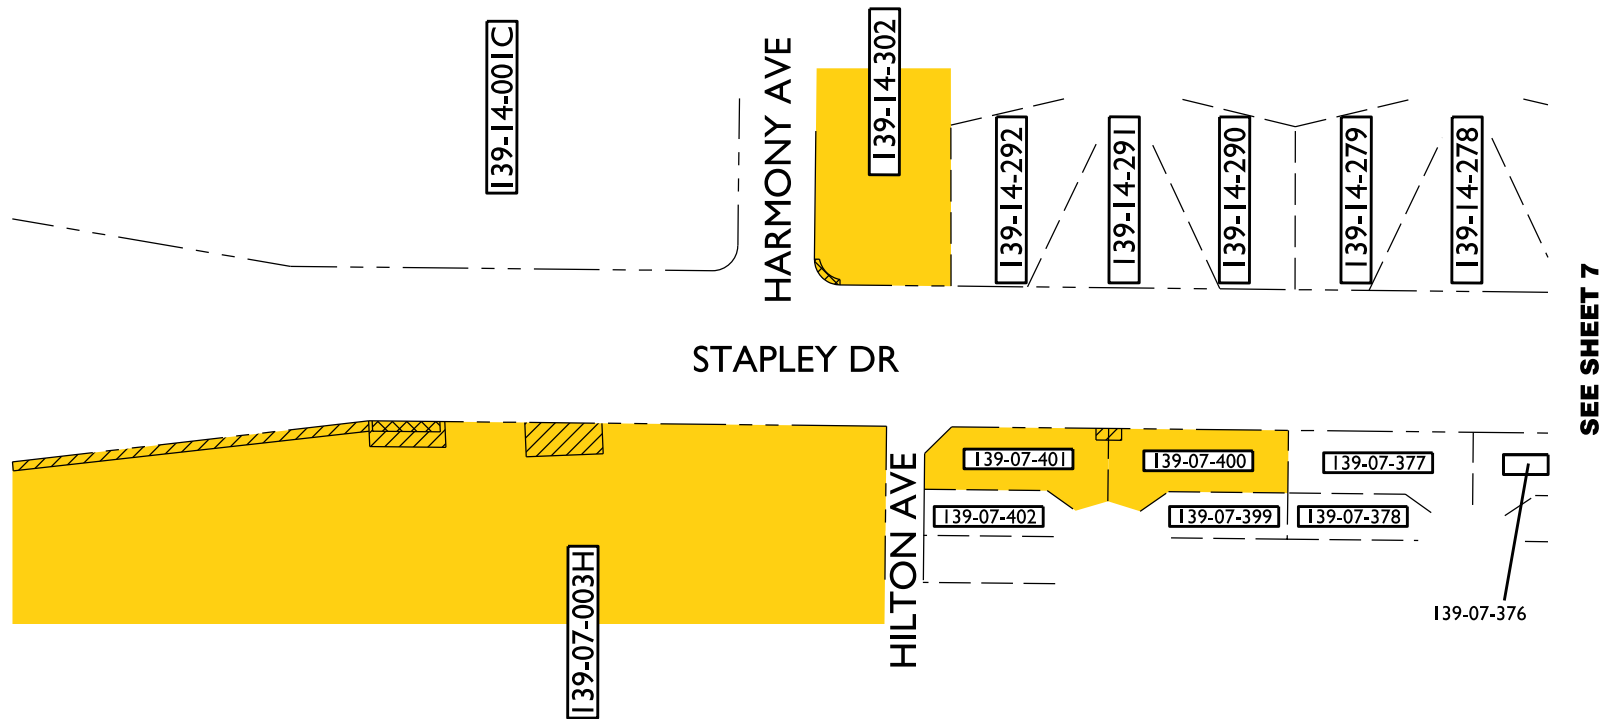

SEE SHEET 7

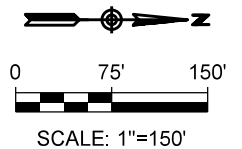


LEGEND:
 RIGHT OF WAY TO BE ACQUIRED
 EASEMENT TO BE ACQUIRED
 REQUESTING AUTHORIZATION ON THESE PROPERTIES


STAPLEY DRIVE
 SOUTHERN AVENUE AND STAPLEY DRIVE
 INTERSECTION IMPROVEMENTS
 CITY OF MESA PROJECT NO. CP0800
 SHEET 6 OF 9



SEE SHEET 6

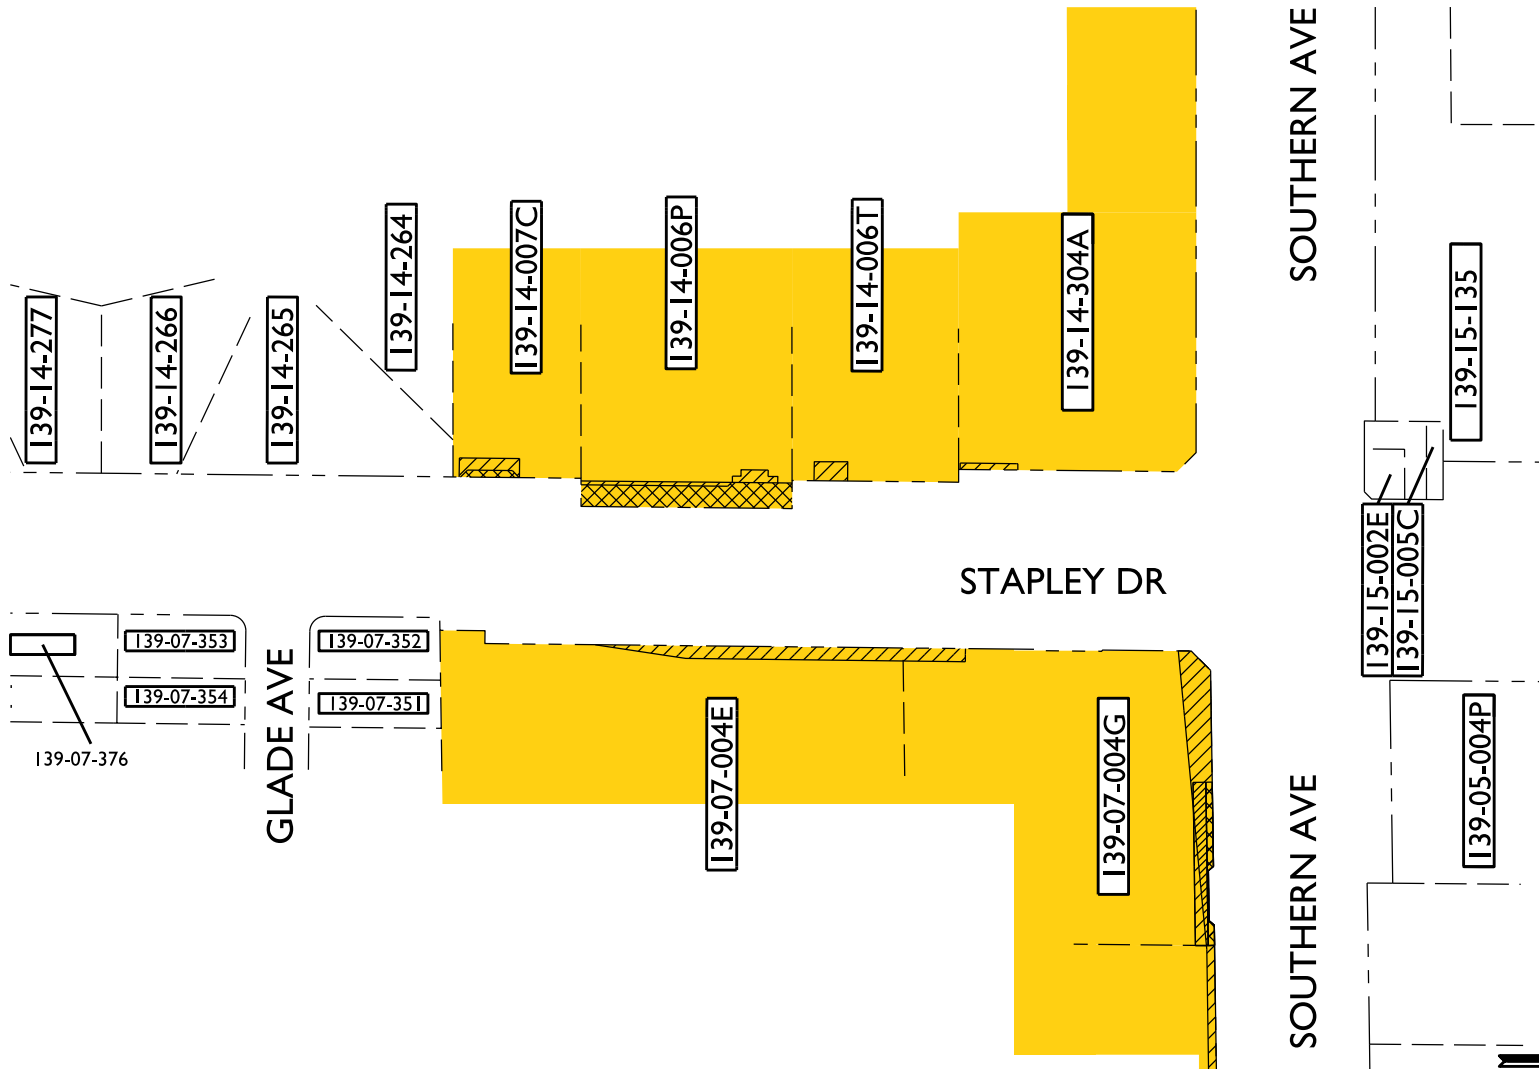

SEE SHEET 8


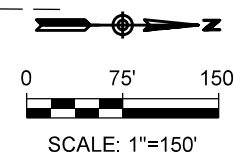


	<p>LEGEND:</p> <p>RIGHT OF WAY TO BE ACQUIRED</p>
	<p>EASEMENT TO BE ACQUIRED</p>
	<p>REQUESTING AUTHORIZATION ON THESE PROPERTIES</p>

STAPLEY DRIVE
SOUTHERN AVENUE AND STAPLEY DRIVE
INTERSECTION IMPROVEMENTS
CITY OF MESA PROJECT NO. CP0800
SHEET 7 OF 9



SEE SHEET 7

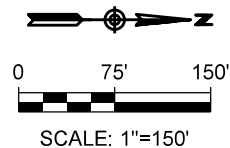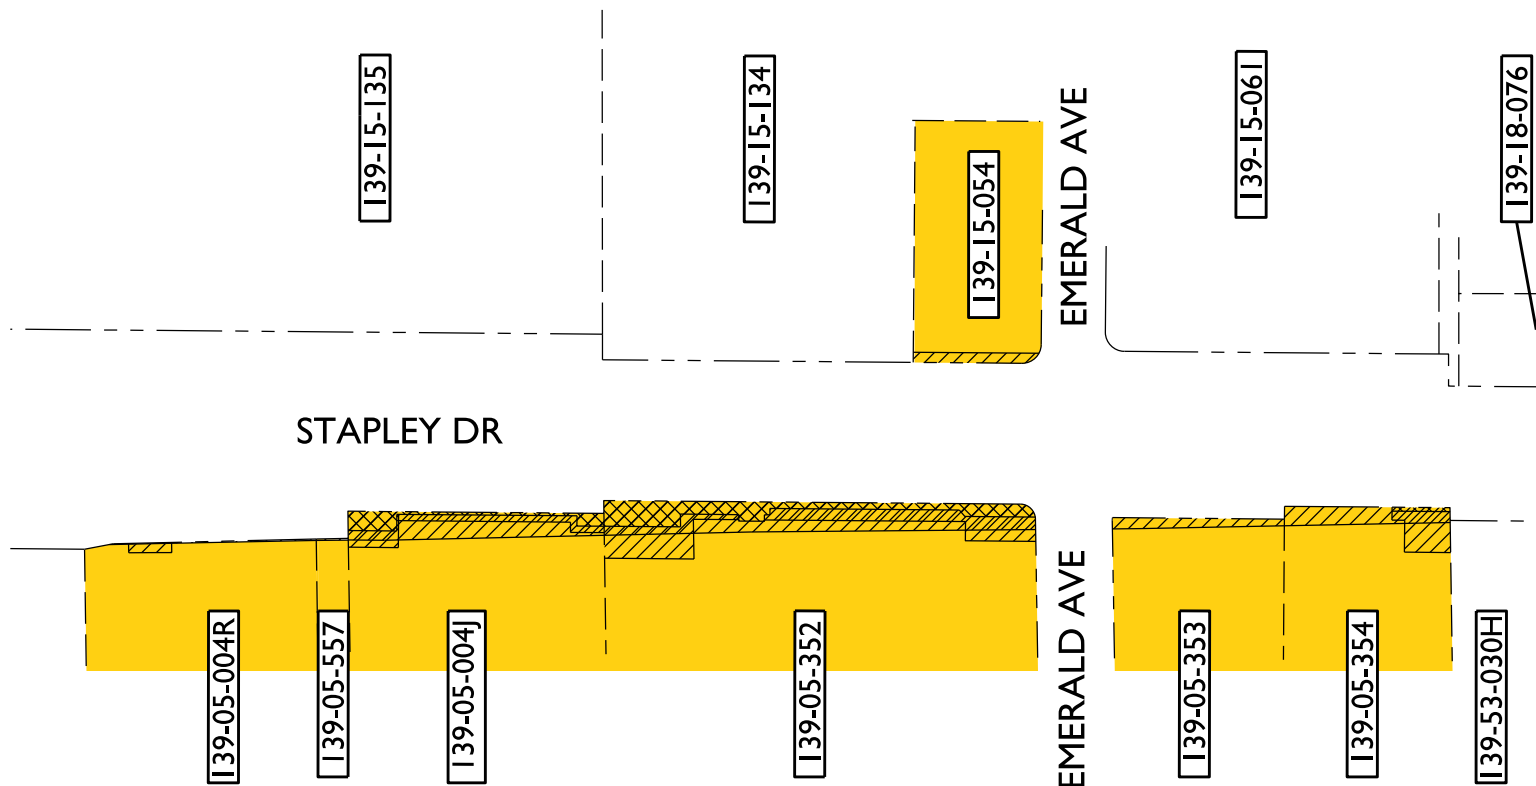

LEGEND:



RIGHT OF WAY TO BE ACQUIRED

EASEMENT TO BE ACQUIRED

REQUESTING AUTHORIZATION ON THESE PROPERTIES

STAPLEY DRIVE
SOUTHERN AVENUE AND STAPLEY DRIVE
INTERSECTION IMPROVEMENTS
CITY OF MESA PROJECT NO. CP0800
SHEET 8 OF 9



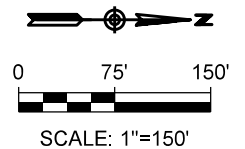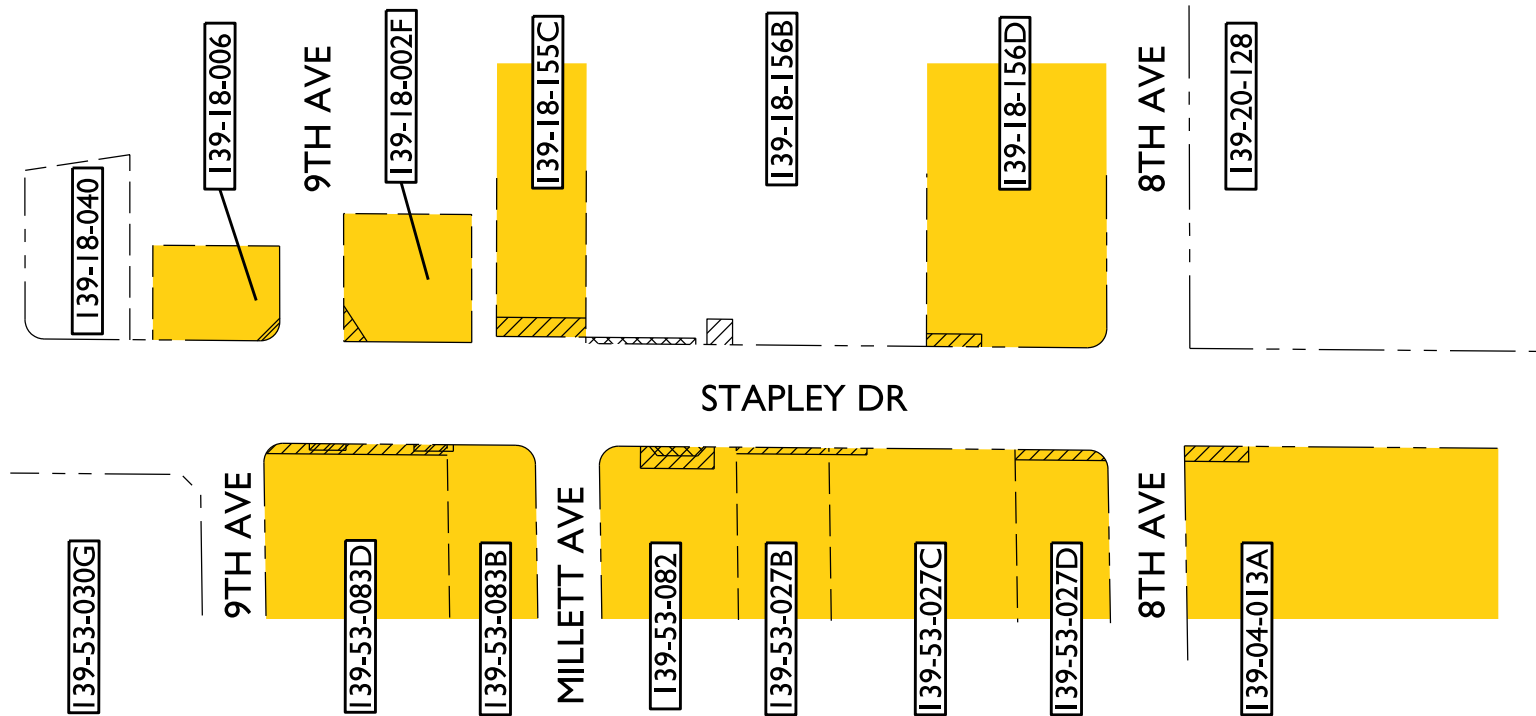

LEGEND:

RIGHT OF WAY TO BE ACQUIRED

EASEMENT TO BE ACQUIRED

REQUESTING AUTHORIZATION ON THESE PROPERTIES

STAPLEY DRIVE
SOUTHERN AVENUE AND STAPLEY DRIVE
INTERSECTION IMPROVEMENTS
CITY OF MESA PROJECT NO. CP0800
SHEET 9 OF 9

JACOBS