



1806

PROJECT NO

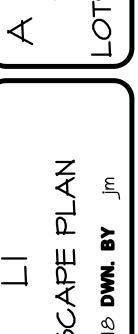



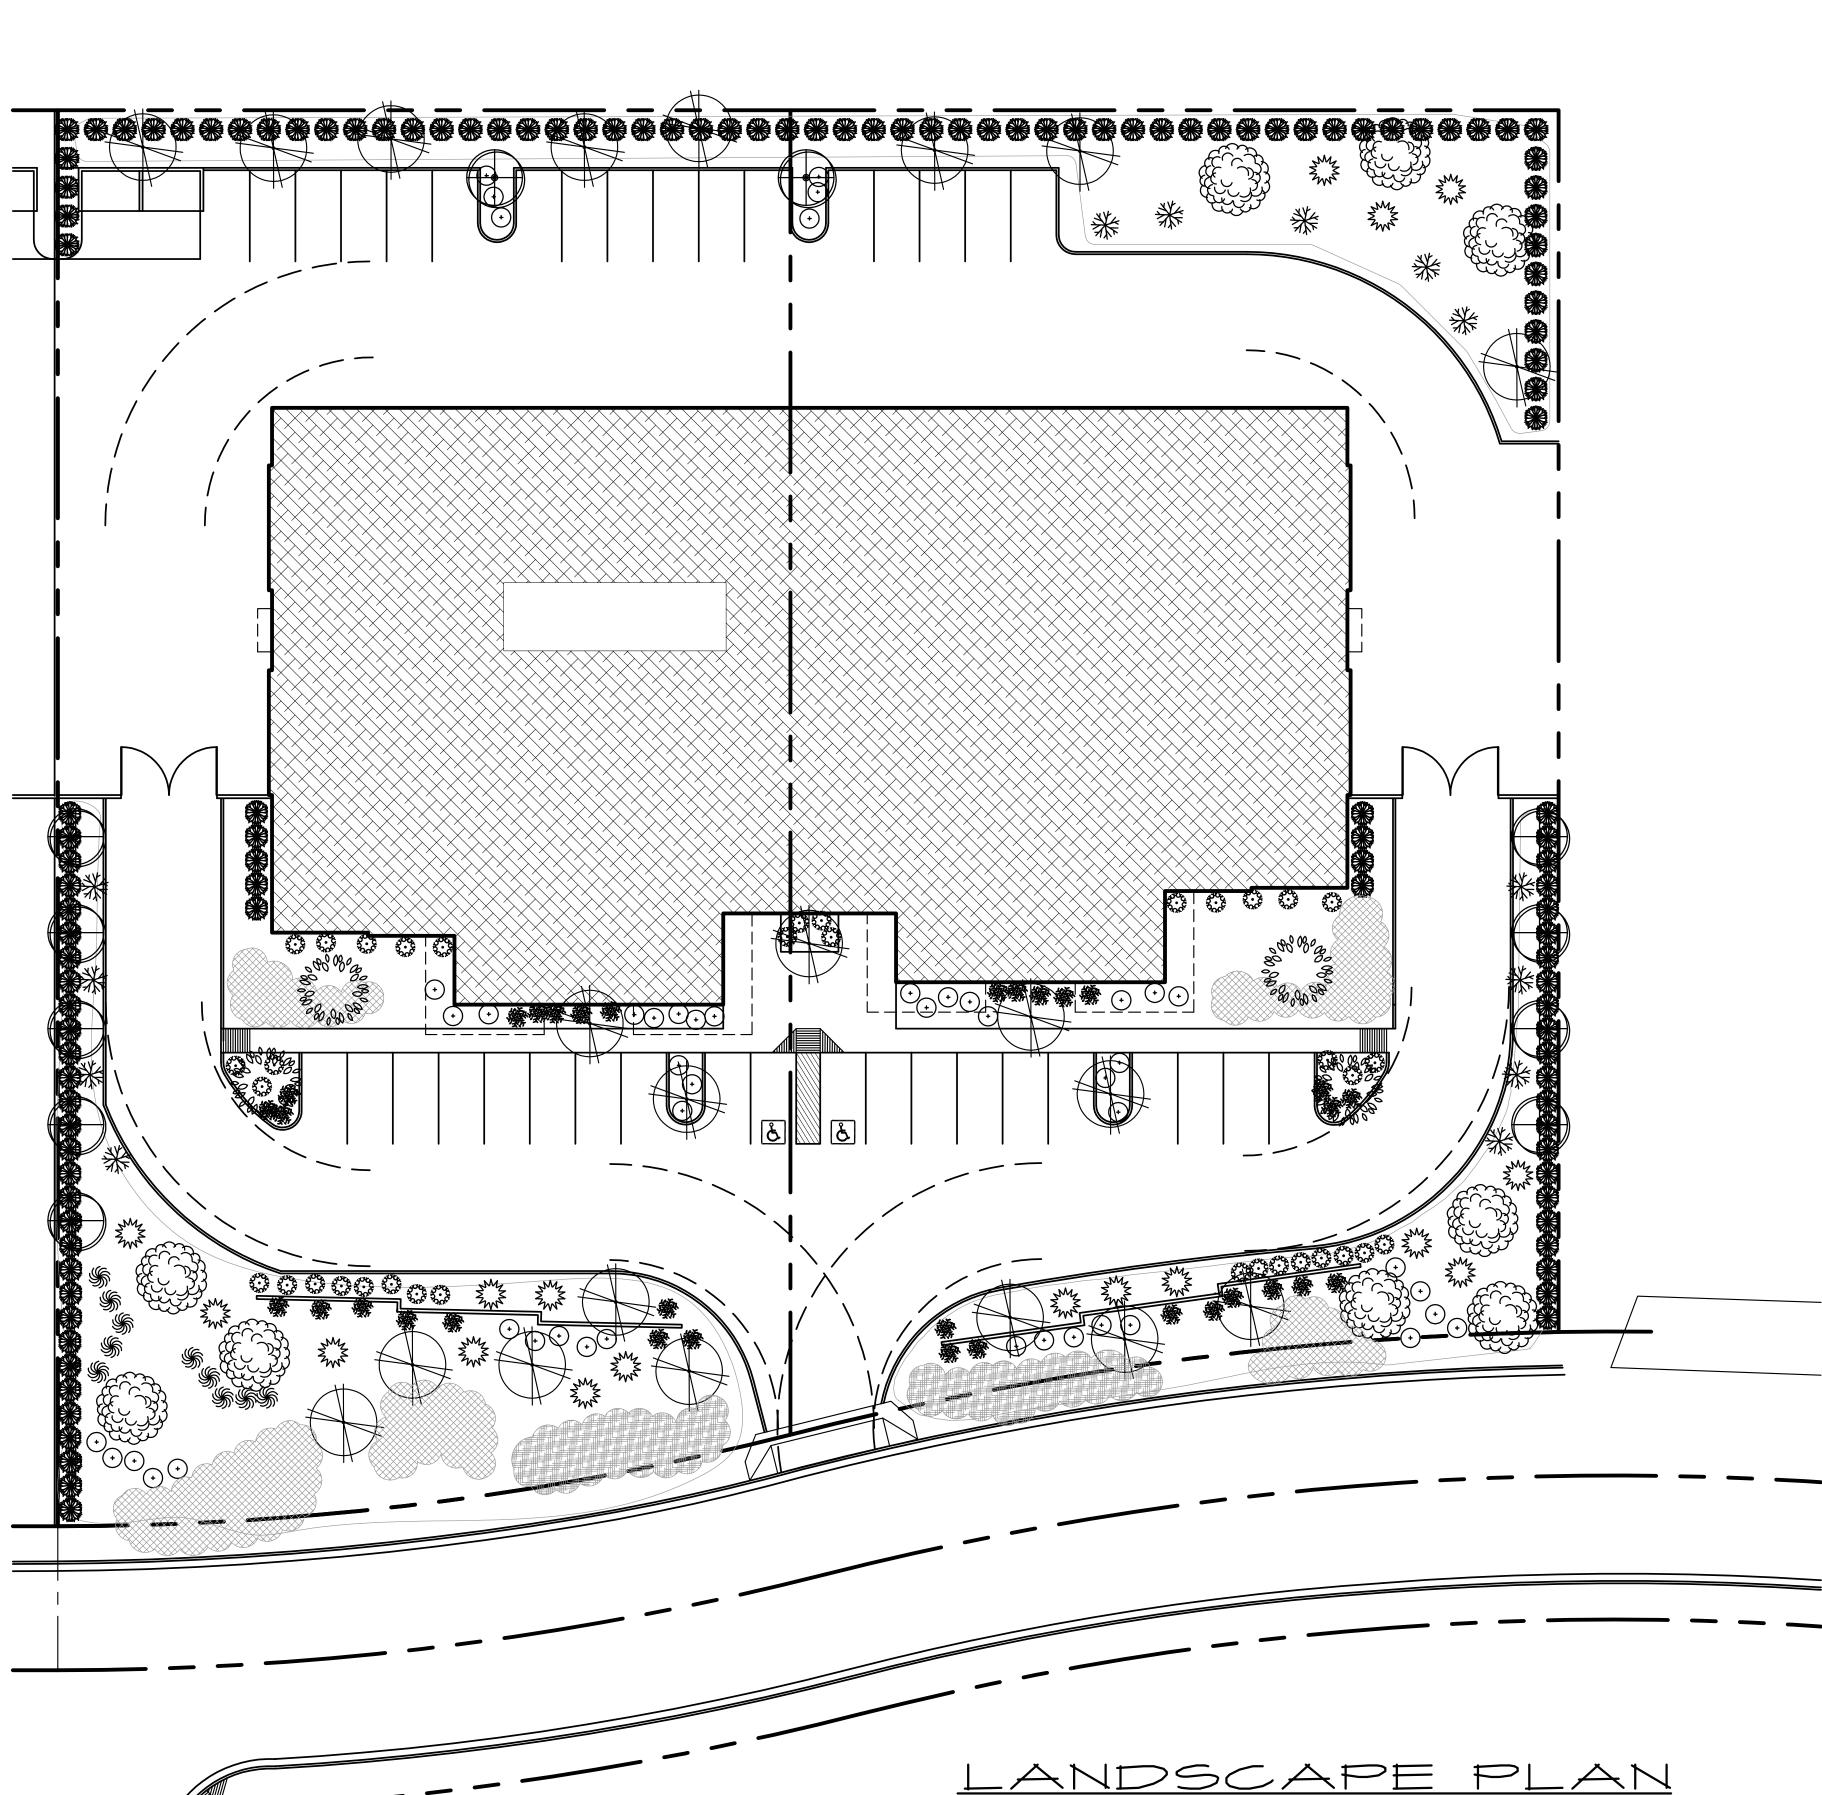

SCALE: I" = 20'-0"

PLANT PALETTE

TEXAS EBONY EBENOPSIS EBANO

2 - 24" BOX, LOW BREAKER

DESERT MUSEUM PALO PARKINSONIA FLORIDA

4 - 24" BOX, STANDARD

S RED PUSH PISTACHE
PISTACIA X 'RED PUSH'

6 - 24" BOX, STANDARD

SWEET KATIE DESERT WILLOW CHILOPSIS LINEARIS

6 - 24" BOX, STANDARD

PLANT PALETTE

CALLIANDRA 8 - BAJA FAIRY DUSTER

CALIFORNICA RUELLIA PENINSULARIS

25 - BAJA RUELLA, 21 - RED HESPERALOE

HESPERALOE PARVILORA

42 - RED BIRD OF PARADISE

CAESALPINIA PULCHERRIMA

21 - MEXICAN HONEYSUCKLE


MUHLENBERGIA

CHUPAROSA

TECOMA X "SPARKY"

63 - REGAL MIST CAPILLARIS 33 - SPARKY TECOMA

NEW GOLD LANTANA LANTANA "NEW GOLD"

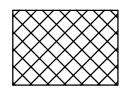

LANTANA MONTEVIDENSIS LANTANA " TRAILING PURPLE"

ALL LANDSCAPE & PLANTER AREAS SHALL BE COVERED WITH 2" MIN. $\frac{1}{2}$ " SCEENED MADISON GOLD DECOMPOSED GRANITE.

SHRUBS SHALL BE 5 GAL. SIZE EACH. LOCATIONS TO BE PER APPROVED PLANS

ALL GROUND COVER SHALL BE I GAL. CONTAINERS AT 3'-O" O.C. TYP.

LANDSCAPE QUANTITY TABLE:

| TDEEC DEC | NIIDED | n | | ED |
|------------------|--------|----------|--------------|----|
| TREES <u>REG</u> | RUIRED | <u>_</u> | <u>ROVID</u> | ビレ |
| FRONT | 13 | <= | 13 | |
| REAR | | <= | 11 | |
| SIDE EAST | 6 | <= | 6 | |
| SIDE WEST | 5 | <= | 5 | |
| FOUNDATION | 5 | < | 5 | |

SHRUBS <u>REQUIRED</u> SIDE WEST <= 34 FOUNDATION 48

PARKING PLANTERS SHALL HAVE MIN. ONE SHADE TREE AND THREE SHRUBS

LANDSCAPE NOTES:

- A. REQUIRED TREES SHALL BE MINIMUM SIZE AS SPECIFIED IN THE ARIZONA NURSERY
- ASSOCIATION "RECOMMENDED TREE SPECIFICATIONS" LATEST EDITION.
- B. ALL LANDSCAPE MATERIAL INSTALLED SHALL BE MAINTAINED BY OWNER/OR LESSEE IN
- ACCORDANCE WITH THE APPROVED LANDSCAPE PLAN. C. A NATURAL LANDSCAPE MAINTENANCE PROGRAM SHALL BE IMPLEMENTED AND SHALL BE
- MAINTAINED WITH THE BEST MANAGEMENT PRACTICES OF THE LANDSCAPING INDUSTRY. D. ALL TREES AND SHRUBS LOCATED WITHIN THE LINE-OF-SIGHT SHALL BE MAINTAINED FOR A CLEAR AREA BETWEEN 3' TO 7' AND SHOW LINE OF SIGHT ON LANDSCAPE PLAN.
- E. REQUIRED LANDSCAPE AREAS SHALL BE FREE FROM ENCROACHMENT BY ANY USE, STRUCTURE, VEHICLE OR FEATURE NOT A PART OF THE LANDSCAPE DESIGN.