
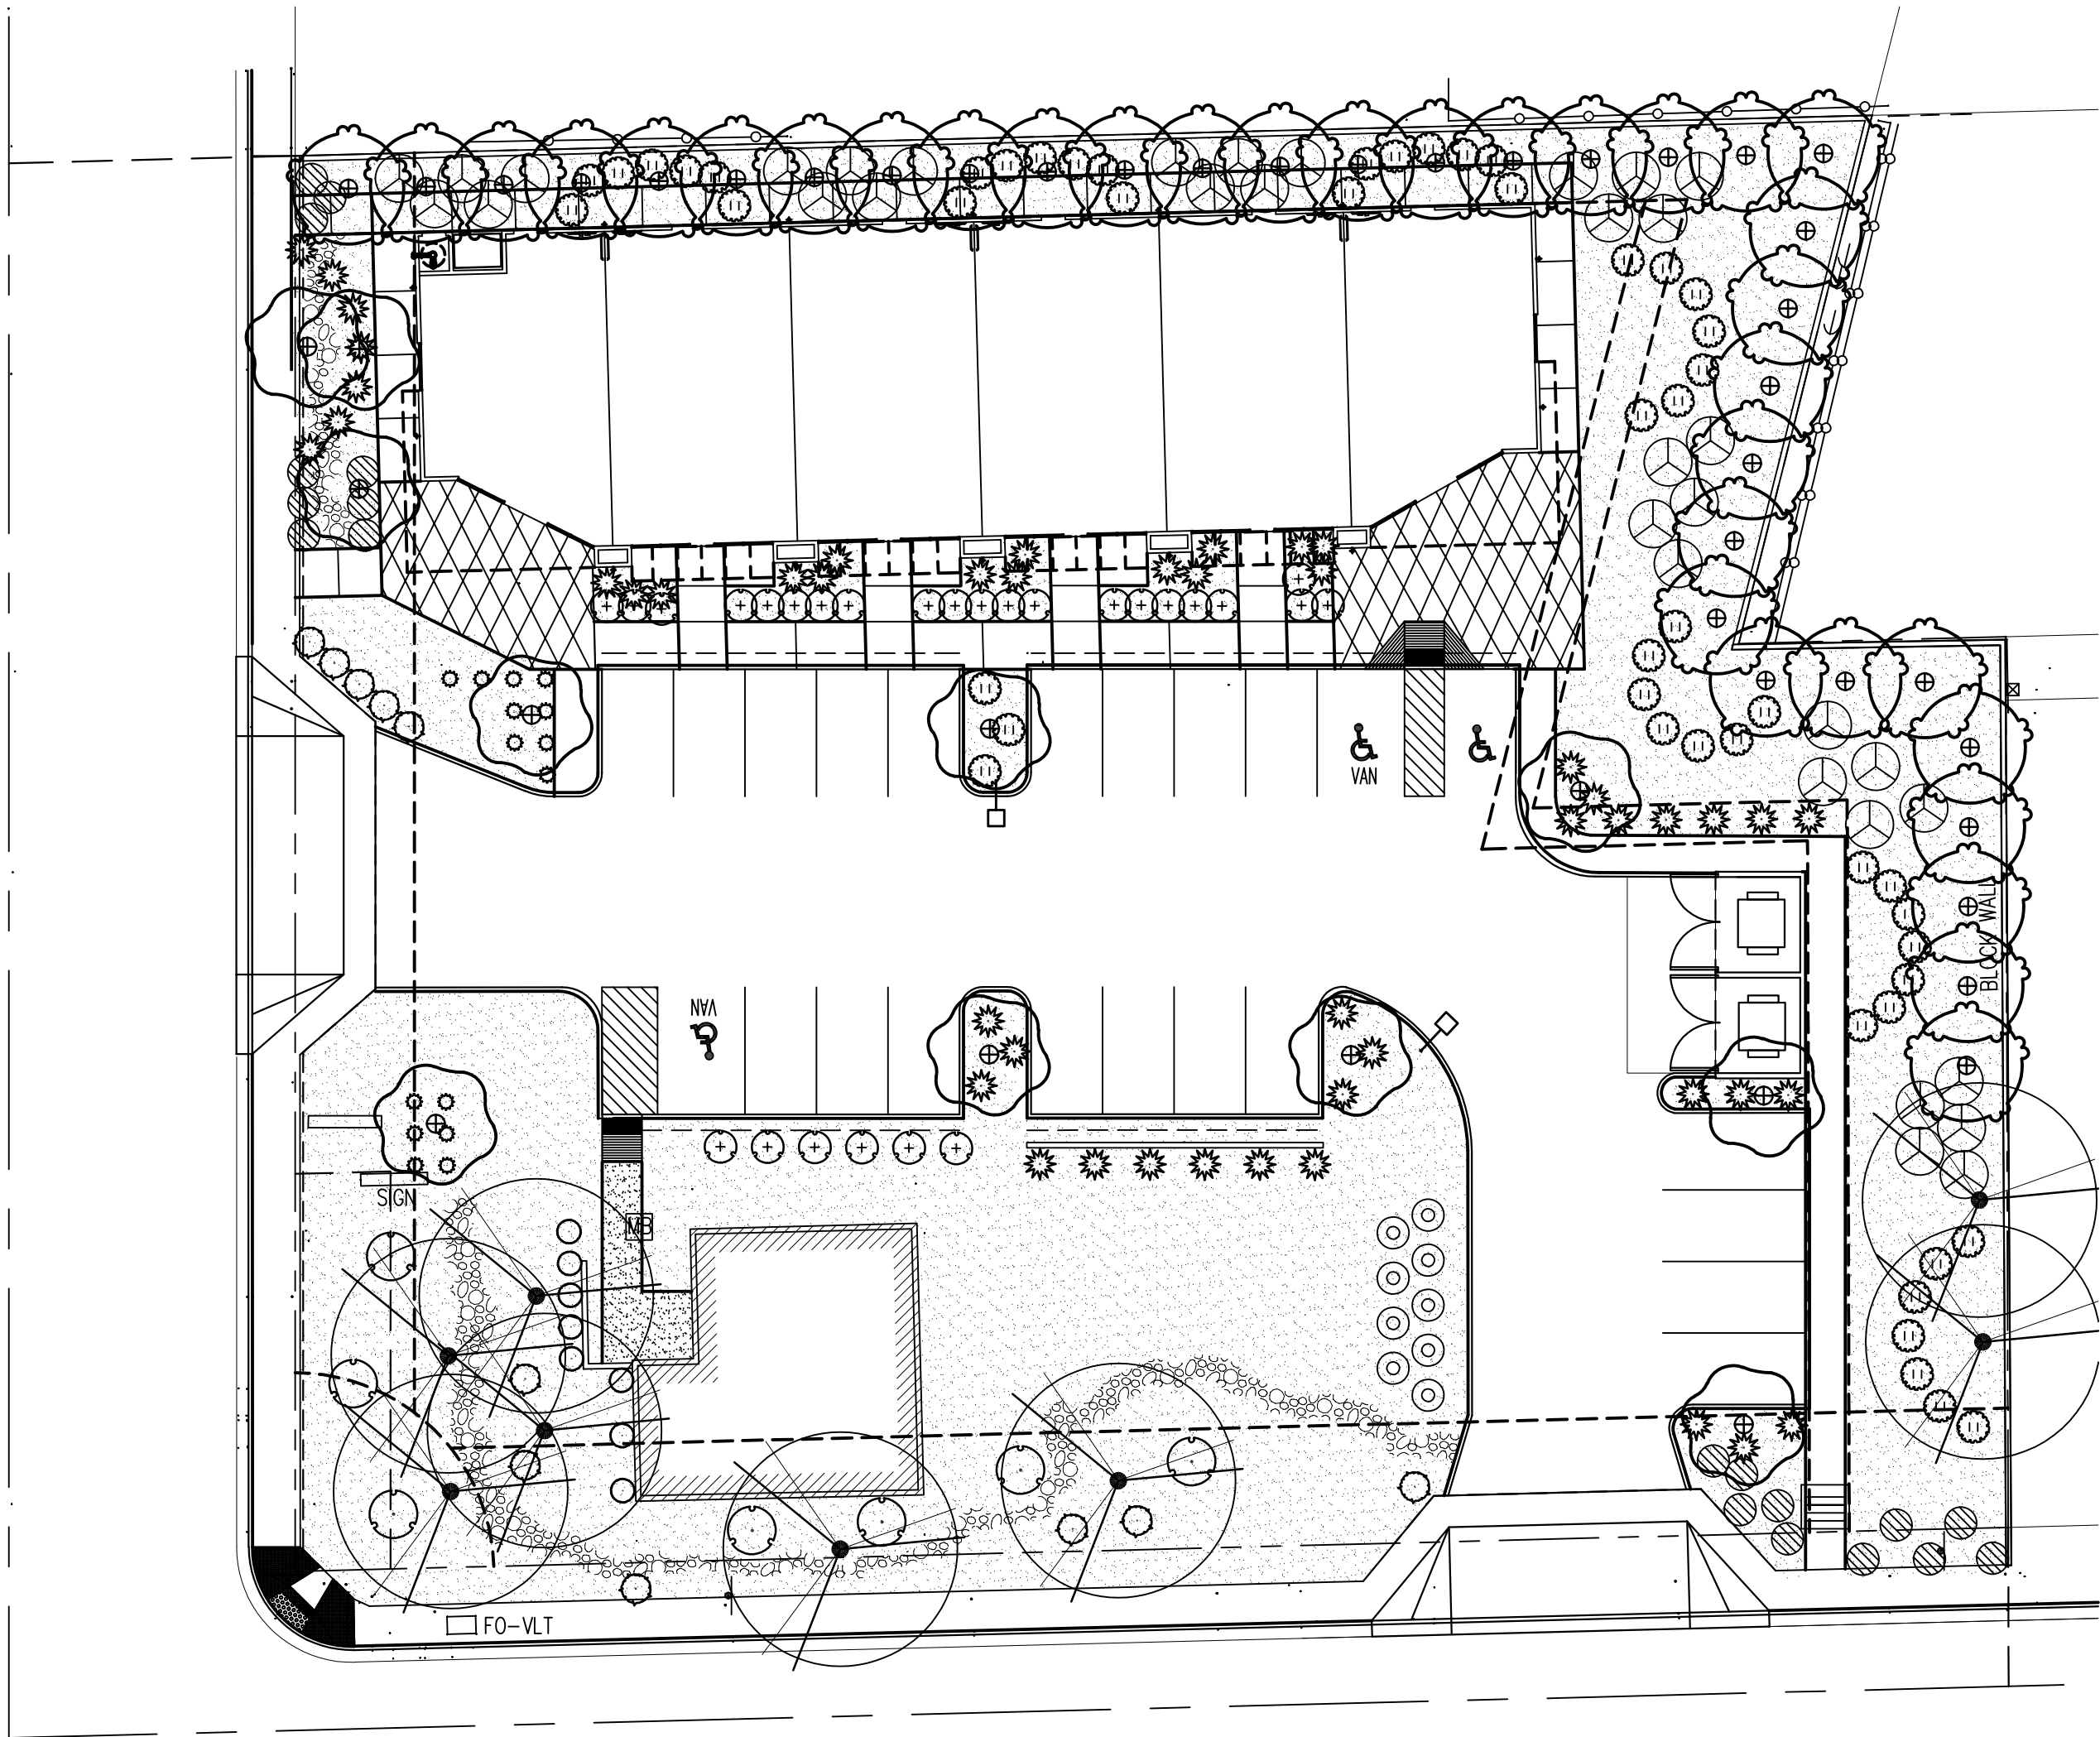
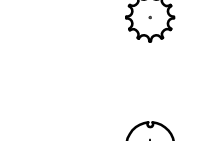
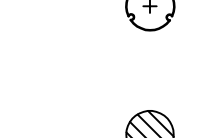
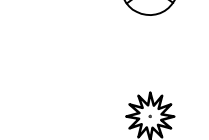
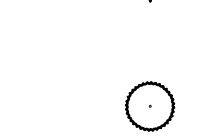
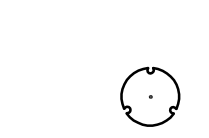
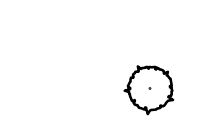
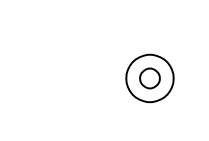
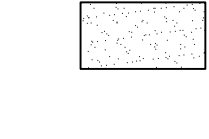


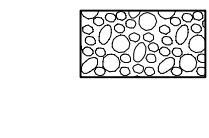


PLANT SCHEDULE


TREES	BOTANICAL / COMMON NAME	SIZE	QTY	REMARKS
	Sophora secundiflora Texas Mountain Laurel	---	11	
	Thevetia peruviana Yellow Oleander	2" caliper	34	
	Ulmus parvifolia Chinese Elm	Existing	8	
SHRUBS	BOTANICAL / COMMON NAME	SIZE	QTY	REMARKS
	Agave geminiflora Twin Flower Agave	5 gal	15	
	Carissa macrocarpa 'Boxwood Beauty' Beauty Natal Plum	---	27	
	Lantana montevidensis 'New Gold' Trailing Lantana	1 gal	19	
	Leucophyllum frutescens 'Compacta' Compact Texas Ranger	5 gal	35	
	Muhlenbergia rigens Deer Grass	5 gal	48	
	Myrtus communis 'Compacta' Dwarf Myrtle	Existing	8	
	Nerium oleander 'Petite Pink' Petite Pink Oleander	Existing	7	
	Rosmarinus officinalis 'Prostratus' Dwarf Rosemary	Existing	11	
	Ruellia penninsularis Wild Petunia	5 gal	9	
	Russelia equisetiformis Firecracker Plant	5 gal	52	

REFERENCE NOTES SCHEDULE

SYMBOL	ROCK DESCRIPTION	QTY
	1/2" Screened Table Mesa Brown Decomposed Granite at 2" depth in all planting areas. NOTE: the quantity shown is an estimate. The contractor will be responsible to verify in the field the exact quantity needed.	15,898 sf
	Rip Rap 3'-6" Fragmented Rock Table Mesa Brown. NOTE: the quantity shown is an estimate. The contractor will be responsible to verify in the field the exact quantity needed.	602 sf

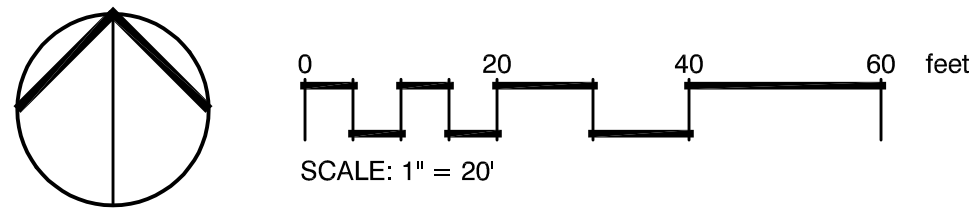

PRELIMINARY
NOT FOR
CONSTRUCTION
OR RECORDING

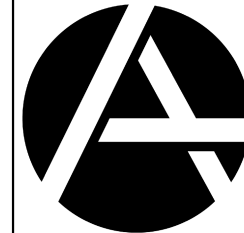

adaptive
ARCHITECTS
1630 S. Stapley Drive
Suite 229
Mesa AZ 85204
480-655-9633
www.adaptivearchitectsinc.com

Phase
DESIGN REVIEW

STAPLEY DR. & 8TH AVENUE RETAIL
MESA, AZ 85204

Project Number:	Revision Date:	Sheet Number:
Date: 1/29/19		