



FILE: I:\06\ORB_Job_Files\18-228_PBB_Greenfield_Senior_Housing\CAD_Files\Preliminary\18228_A410_ExteriorElevations.dwg USER: jbs DATE: Mar, 28 2019 TIME: 03:30 pm

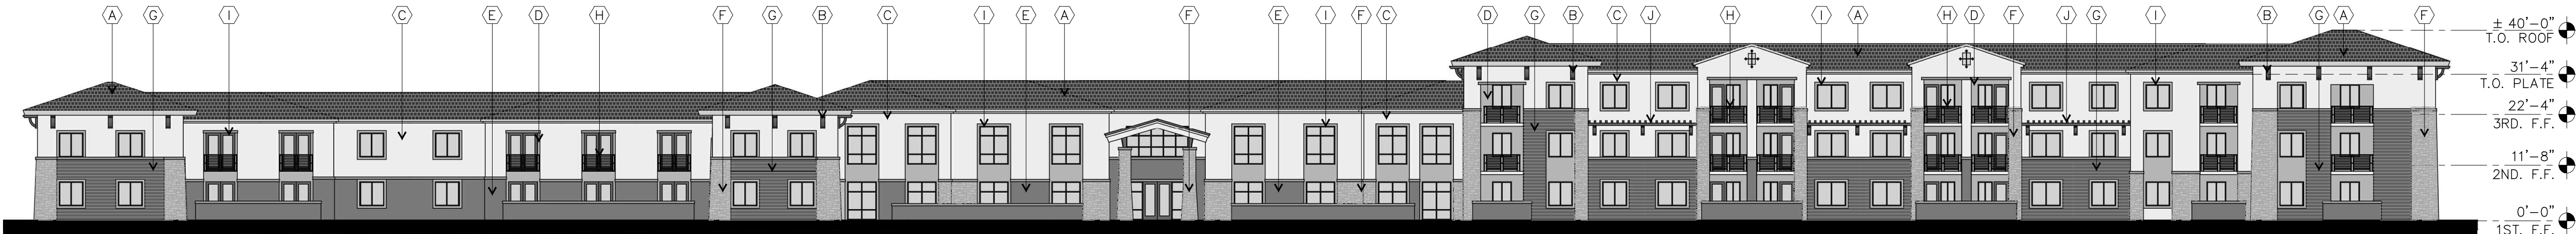


NORTH ELEVATION - PRELIMINARY

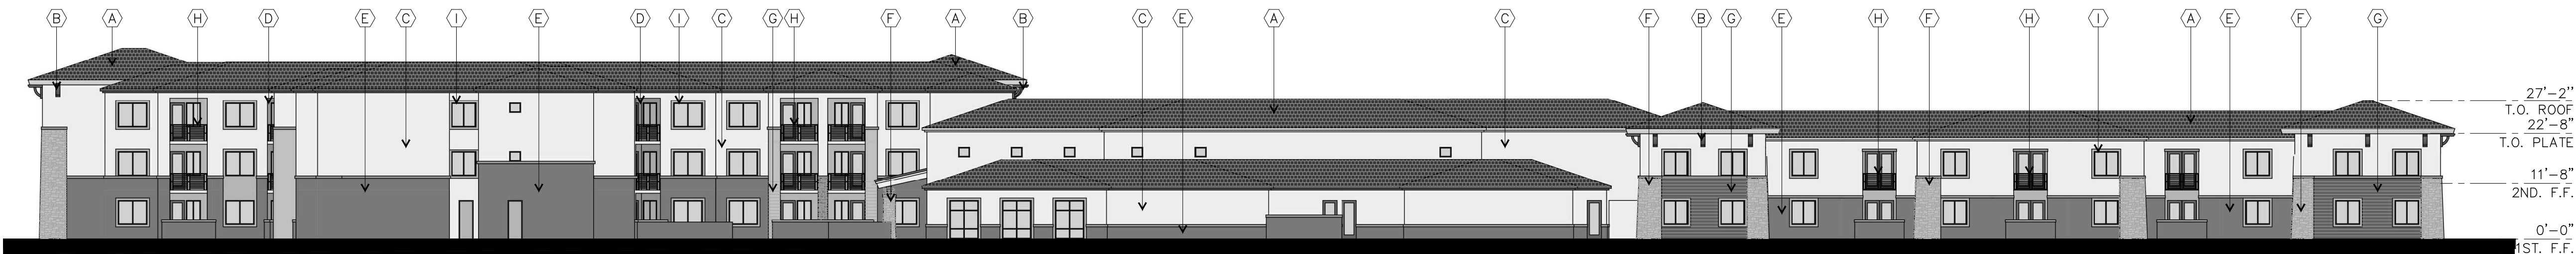


SOUTH ELEVATION - PRELIMINARY



EAST ELEVATION - PRELIMINARY

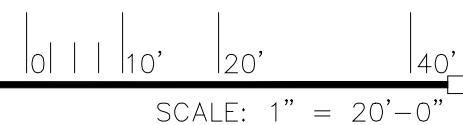

WEST ELEVATION - PRELIMINARY

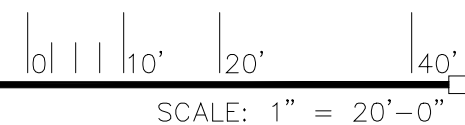

EXTERIOR ELEVATIONS - PRELIMINARY



MATERIAL KEY NOTES:

- (A) EAGLE ROOF CONCRETE, FLAT ROOF TILE
COLOR 5552 "CANYON GRAY"
- (B) DECORATIVE BRACKETS
- (C) STUCCO FINISH DUNN EDWARDS DE6213
"FINE GRAIN"
- (D) STUCCO FINISH DUNN EDWARDS DE6215
"WOODEN PEG"
- (E) STUCCO FINISH TEXTURED WAINSCOT DUNN
EDWARDS DE6216 "BARREL STOVE"
- (F) CORONADO STONE LEDGESTONE ANTIQUE
CREAM
- (G) HARDIE PLANK 12" CEMENT BOARD LAP
SIDING COLOR WOODSTOCK BROWN
- (H) STEEL FRAMED RAILINGS/CANOPY COLOR
DUNN EDWARDS DE6378 "JET"
- (I) WINDOW - STOREFRONT
- (J) DECORATIVE TRELLIS COLOR DUNN EDWARDS
DE6378 "JET"

INSPIRA GATEWAY
SENIOR HOUSING

1825 SOUTH OLD GREENFIELD ROAD
MESA, ARIZONA 85206

Office of Rich Barber
ORB
Architecture, LLC

WorldHQ@ORBArch.com

REGISTERED ARCHITECT
15978
Rich Barber
PRELIMINARY
NOT FOR CONSTRUCTION

Inspira
MESA GATEWAY

OWNER :

P.B. BELL
8434 N. 90TH ST. #100
SCOTTSDALE, AZ 85258
TEL: 480.951.2222
FAX: 480.951.2426
CONTACT: CHARPIN BELL
SCOTT LATEN

ARCHITECTURAL :

ORB ARCHITECTURE
2944 N. 44TH ST. SUITE 101
PHOENIX, ARIZONA 85018
TEL: 602.957.4530
FAX: 480.717.4038
CONTACT: RICH BARBER

CIVIL :

HILGARTWILSON LLC
2141 E. HIGHLAND AVE., SUITE 250
PHOENIX, AZ 85016
TEL: 602.490.0535
FAX: 480.717.4038
CONTACT: GEORGE KRALL

LANDSCAPE :

STUDIO SPRAWL
8321 E. EVANS ROAD # 101
SCOTTSDALE, ARIZONA 85260
TEL: 480.361.9281
FAX: 480.361.9281
CONTACT: DAN ERLANDSON

REVISIONS

- △
- △
- △
- △
- △

DESIGN REVIEW

DATE: MARCH 27, 2019 ORB # 18-228

A4.10

EXTERIOR ELEVATIONS
PRELIMINARY

FILE: I:\06\ORB Job Files\18-228_PBB_Greenfield Senior Housing\CAD Files\Preliminary\18228_A411 Render.dwg USER: tj DATE: Mar, 28 2019 TIME: 08:47 am



NORTHWEST PERSPECTIVE - PRELIMINARY

INSPIRA GATEWAY
SENIOR HOUSING
1825 SOUTH OLD GREENFIELD ROAD
MESA, ARIZONA 85206

Office of Rich Barber
ORB
Architecture, LLC

WorldHQ@ORBArch.com

**PROVISIONAL
FOR
CONSTRUCTION**

OWNER :
P.B. BELL
8434 N. 90TH ST. #100
SCOTTSDALE, AZ 85258
TEL. 480.951.2222
FAX. 480.951.2428
CONTACT: CHAPIN BELL
SCOTT LATEN

ARCHITECTURAL :
ORB ARCHITECTURE
2944 N. 44TH ST. SUITE 101
PHOENIX, ARIZONA 85018
TEL. 602.957.4530
FAX. 480.717.4038
CONTACT: RICH BARBER

CIVIL :
HILGARTWILSON LLC
2141 E. HIGHLAND AVE, SUITE 250
PHOENIX, AZ 85016
TEL. 602.490.0535
FAX.
CONTACT: GEORGE KRALL

LANDSCAPE :
STUDIO SPRAWL
8321 E. EVANS ROAD # 101,
SCOTTSDALE, ARIZONA 85260
TEL. 480.361.9281
FAX
CONTACT: DAN ERLANDSON

REVISIONS

△

△

△

△

△

DESIGN REVIEW

DATE: MARCH 27, 2019 ORB # 18-228

A4.11

RENDER VIEW
PRELIMINARY