


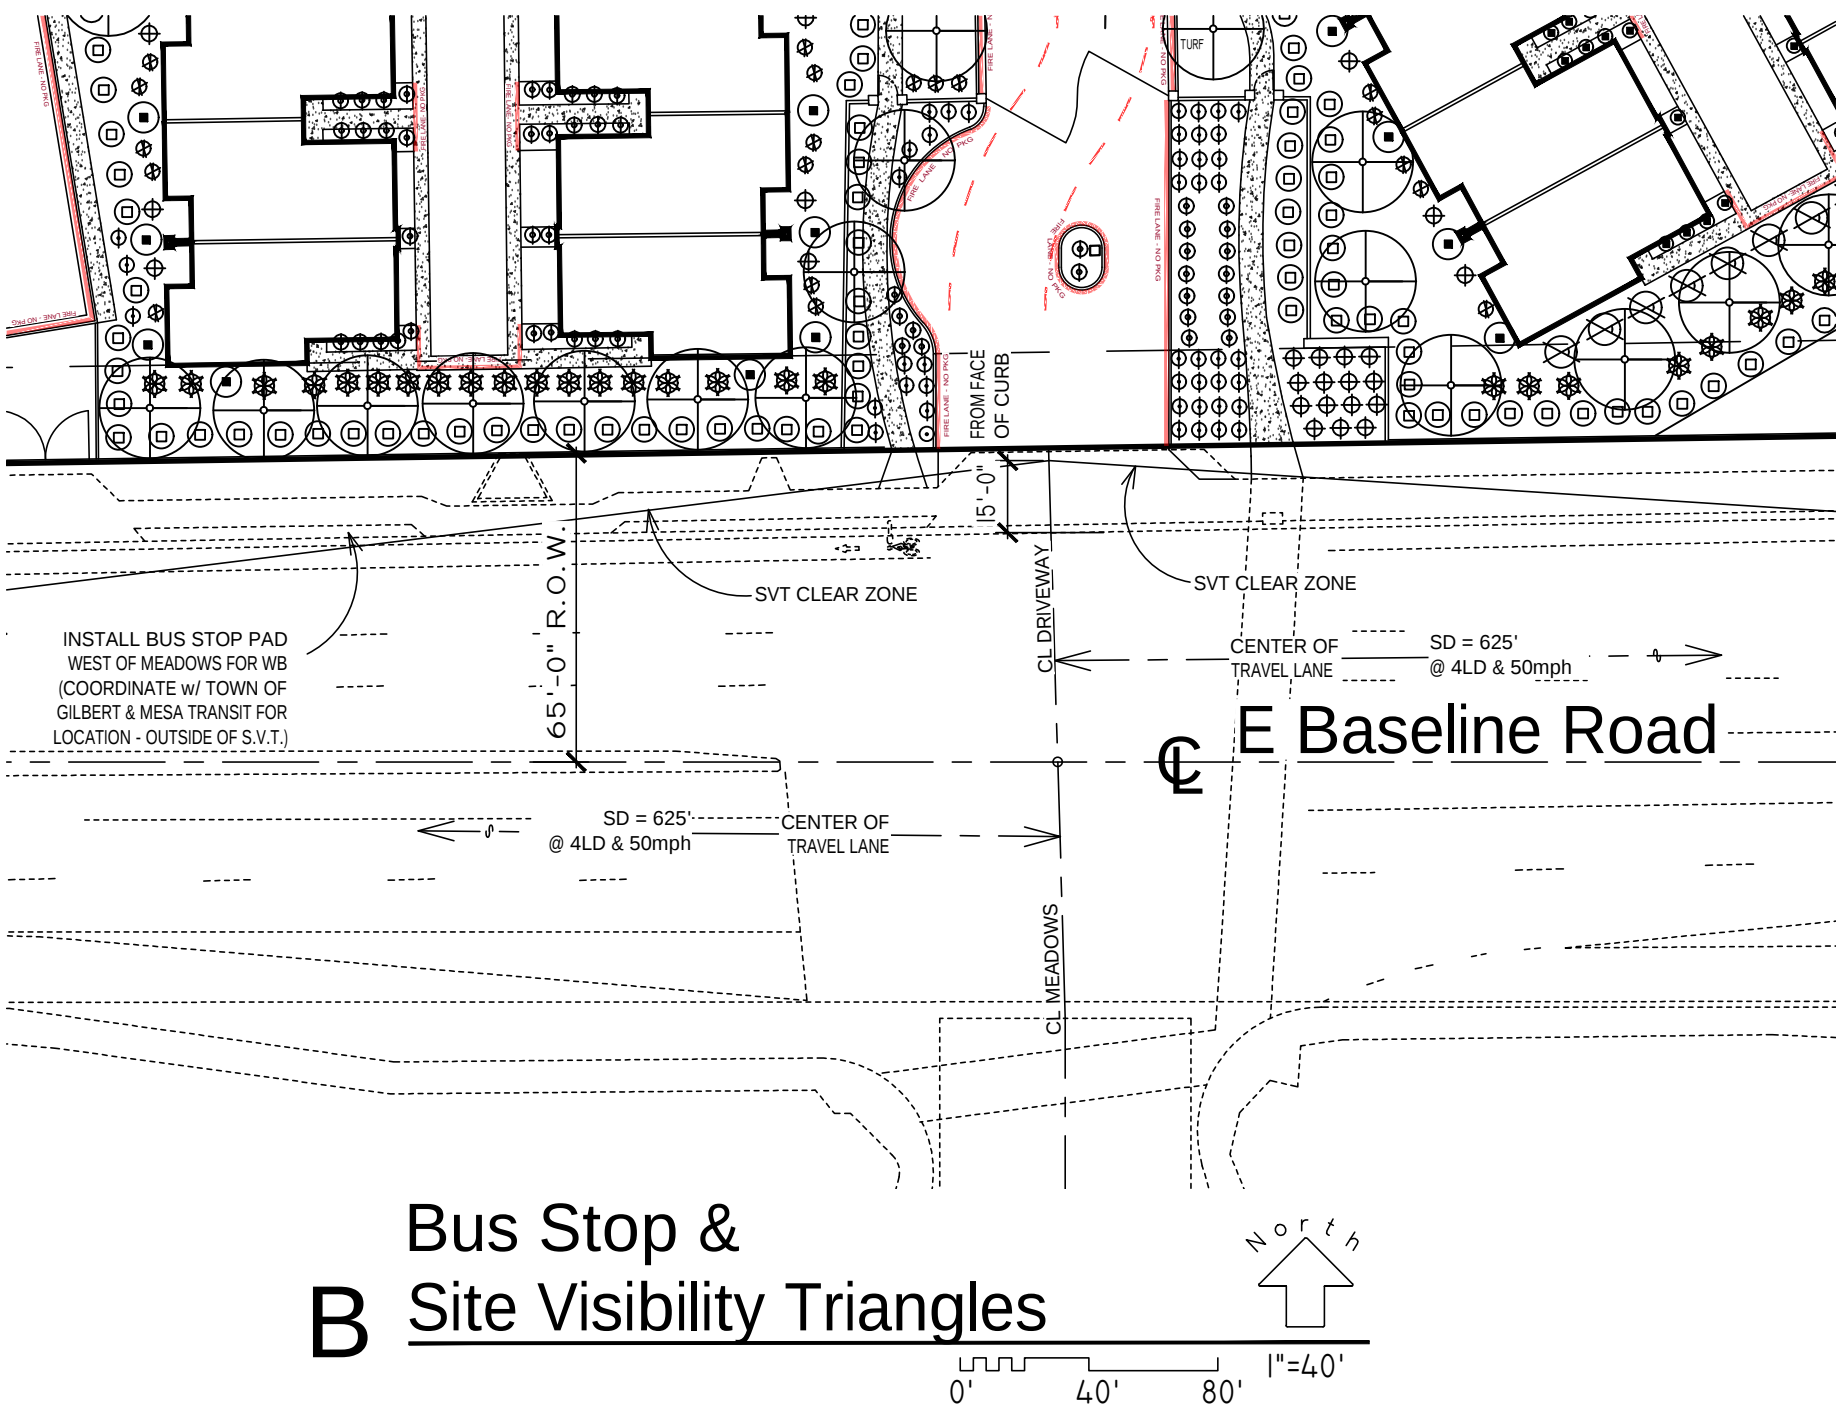

OWNER/DEVELOPER

Pacific Rim Property Investments, Ltd
Anthony Miachika
23645 N. 83rd Place
Scottsdale, AZ 85255
(602) 456-1917
EMAIL: Anthony@PacificRimDevelopments.com

ARCHITECT


Architect Tor, P.C.
Tor Stuart
2930 E. Northern Ave., Suite A-100
Phoenix, AZ 85028
(602) 750-8800
EMAIL: Tor@ArchitectTor.com

CIVIL ENGINEER

BUCHLI ENGINEERS, INC.
David Buchli
8550 E. Lake Road
San Tan Valley, AZ 85143
(480) 899-5143
EMAIL: davebuchli@gmail.com

LANDSCAPE ARCH.

PARSONS DESIGN STUDIO, PLLC
Stephen Parsons
1209 W. Medlock Drive
Phoenix, AZ 85013
(602) 999-9209
EMAIL: SP@Parsons@ParsonsDS.com

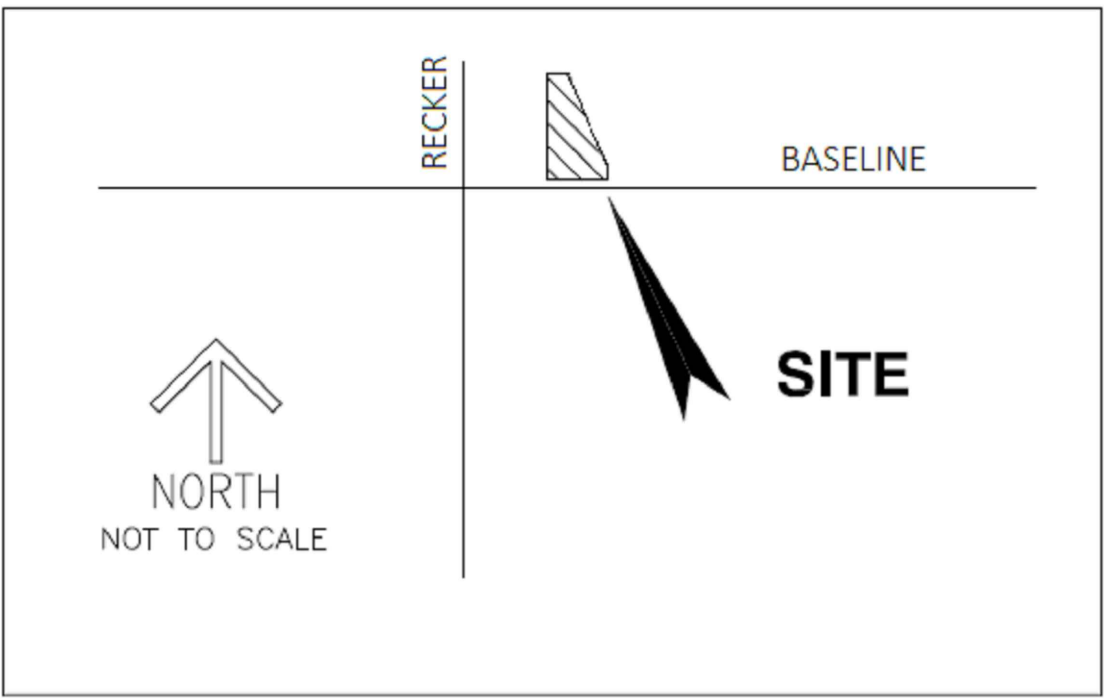

VICINITY MAP


PLANT SCHEDULE

SYMBOL	BOTANICAL NAME/ COMMON NAME	CLPR/ SIZE	QTY
TREES			
■	CUPRESSUS SEMPERVIRENS 'GLAUCA' ITALIAN CYPRESS	48" BOX	89
●	EUCALYPTUS PARLANA GHOST GUM	2"	34
●	DALBERGIA SISSO SISSO TREE	2"	53
●	PHOENIX DACTYLIFERA DATE PALM	MATURE	10
●	PISTACHIA X 'RED PUSH' RED PUSH PISTACHE	2"	34
SHRUBS/ACCENTS			
●	PHYLLISTACHYS AUREA GOLDEN BAMBOO	5 GAL.	160
●	CAESALPINIA PULCHERRIMA RED BIRD OF PARADISE	5 GAL.	88
●	CONVOLVULUS CNEORUM BUSH MORNING GLORY	3 GAL.	122
●	EREMOPHILA MACULATA VALENTINE BUSH	5 GAL.	161
●	EUPHORBIA ANTISYPHILITICA CANDELLILLA	3 GAL.	158
●	HESPERALOE FUNIFERA GIANT HESPERALOE	5 GAL.	37
●	HESPERALOE X 'DESERT FLAMENCO' DESERT FLAMENCO HESPERALOE	5 GAL.	87
●	LEUCOPHYLLUM ZYGOPHYLLUM BLUE RANGER	3 GAL.	30
●	MULLENBERGIA CAPILARIS 'REGAL MIST' REGAL MIST DEER GRASS	3 GAL.	19
●	RUELLIA PENINSULARIS SAJA RUELLIA	5 GAL.	76
●	TECOMA X 'SOLAR FLARE' SOLAR FLARE ESPERANZA	5 GAL.	32
GROUND COVER			
●	LANTANA SPP. 'NEW GOLD' LANTANA	1 GAL.	108
●	LANTANA MONTEVIDENSIS PURPLE TRAILING LANTANA	1 GAL.	168
MATERIALS			
●	DECOMPOSED GRANITE EXPRESS BROWN	3/4" SCREENED	

NOTES:

- TREE HEIGHTS AND CALIPERS WILL COMPLY WITH "ARIZONA NURSERY ASSOCIATION SPECIFICATIONS" FOR THAT TYPE AND SIZE OF TREE.
- LANDSCAPE TO BE WATERED BY AN UNDERGROUND AUTOMATIC DRIP IRRIGATION SYSTEM.
- THIS PROJECT IS NOT PHASED. ALL CONSTRUCTION TO BE COMPLETED IN ONE PHASE.
- A COUNTY DUST CONTROL PERMIT IS REQUIRED.

Landscape Plan

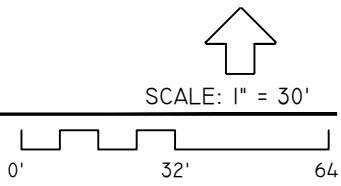

ARCHITECT:

ARCHITECTOR P.C.
2930 E. Northern Avenue, Suite A-100
Phoenix, AZ 85028 602.750.8800
Tor@Architector.com
www.architector.com



THESE DRAWINGS ARE AN INSTRUMENT OF SERVICE AND THE PROPERTY OF ARCHITECTOR P.C. ANY REPRODUCTION OF THESE DRAWINGS, OR ANY PORTION HEREIN WITHOUT WRITTEN PERMISSION FROM ARCHITECTOR P.C. IS PROHIBITED BY LAW. DRAWINGS ARE NOT TO BE SCALED. NOTIFY ARCHITECTOR P.C. IMMEDIATELY OF ANY DISCREPANCIES CONCERNING THE INFORMATION HEREIN. ARCHITECTOR P.C. ASSUMES NO RESPONSIBILITY OF WORK IN PLACE DEVIATING FROM THE INFORMATION AND INTENT OF THESE DRAWINGS. ALL RIGHTS RESERVED. © ARCHITECTOR P.C.

Zen on Baseline
Townhomes
Mesa, AZ

OWNER:
Pacific Rim Developments

23645 N 83rd Place
Scottsdale, Arizona 85255
Anthony Miachika
Tel 602.456.1917
Anthony@PacificRimDevelopments.com

GENERAL CONTRACTOR:

MATERIAL AND COLOR SCHEDULE

C1	SPLIT FACE BLOCK VENEER COLOR: SLATE GRAY
C2	SAND FINISH STUCCO COLOR: DEC751 ASH GRAY
C3	SAND FINISH STUCCO COLOR: DET1678 DAYDREAMING
HFP	HARDIE FASCIA AND TRIM COLOR: DEC751 ASH GRAY
W1	WROUGHT IRON METAL RAIL COLOR: DEC751 ASH GRAY
GD	GARAGE DOORS COLOR: DEC751 ASH GRAY
AL	ALUMINUM DOOR OR WINDOW COLOR: DARK BRONZE
CO	CONCRETE

● PRELIMINARY NOT FOR CONSTRUCTION

DRAWN BY:

TS

DATE:

April 8, 2019

TITLE:

Preliminary
Landscape Plan

SHEET NO.

L1.0