



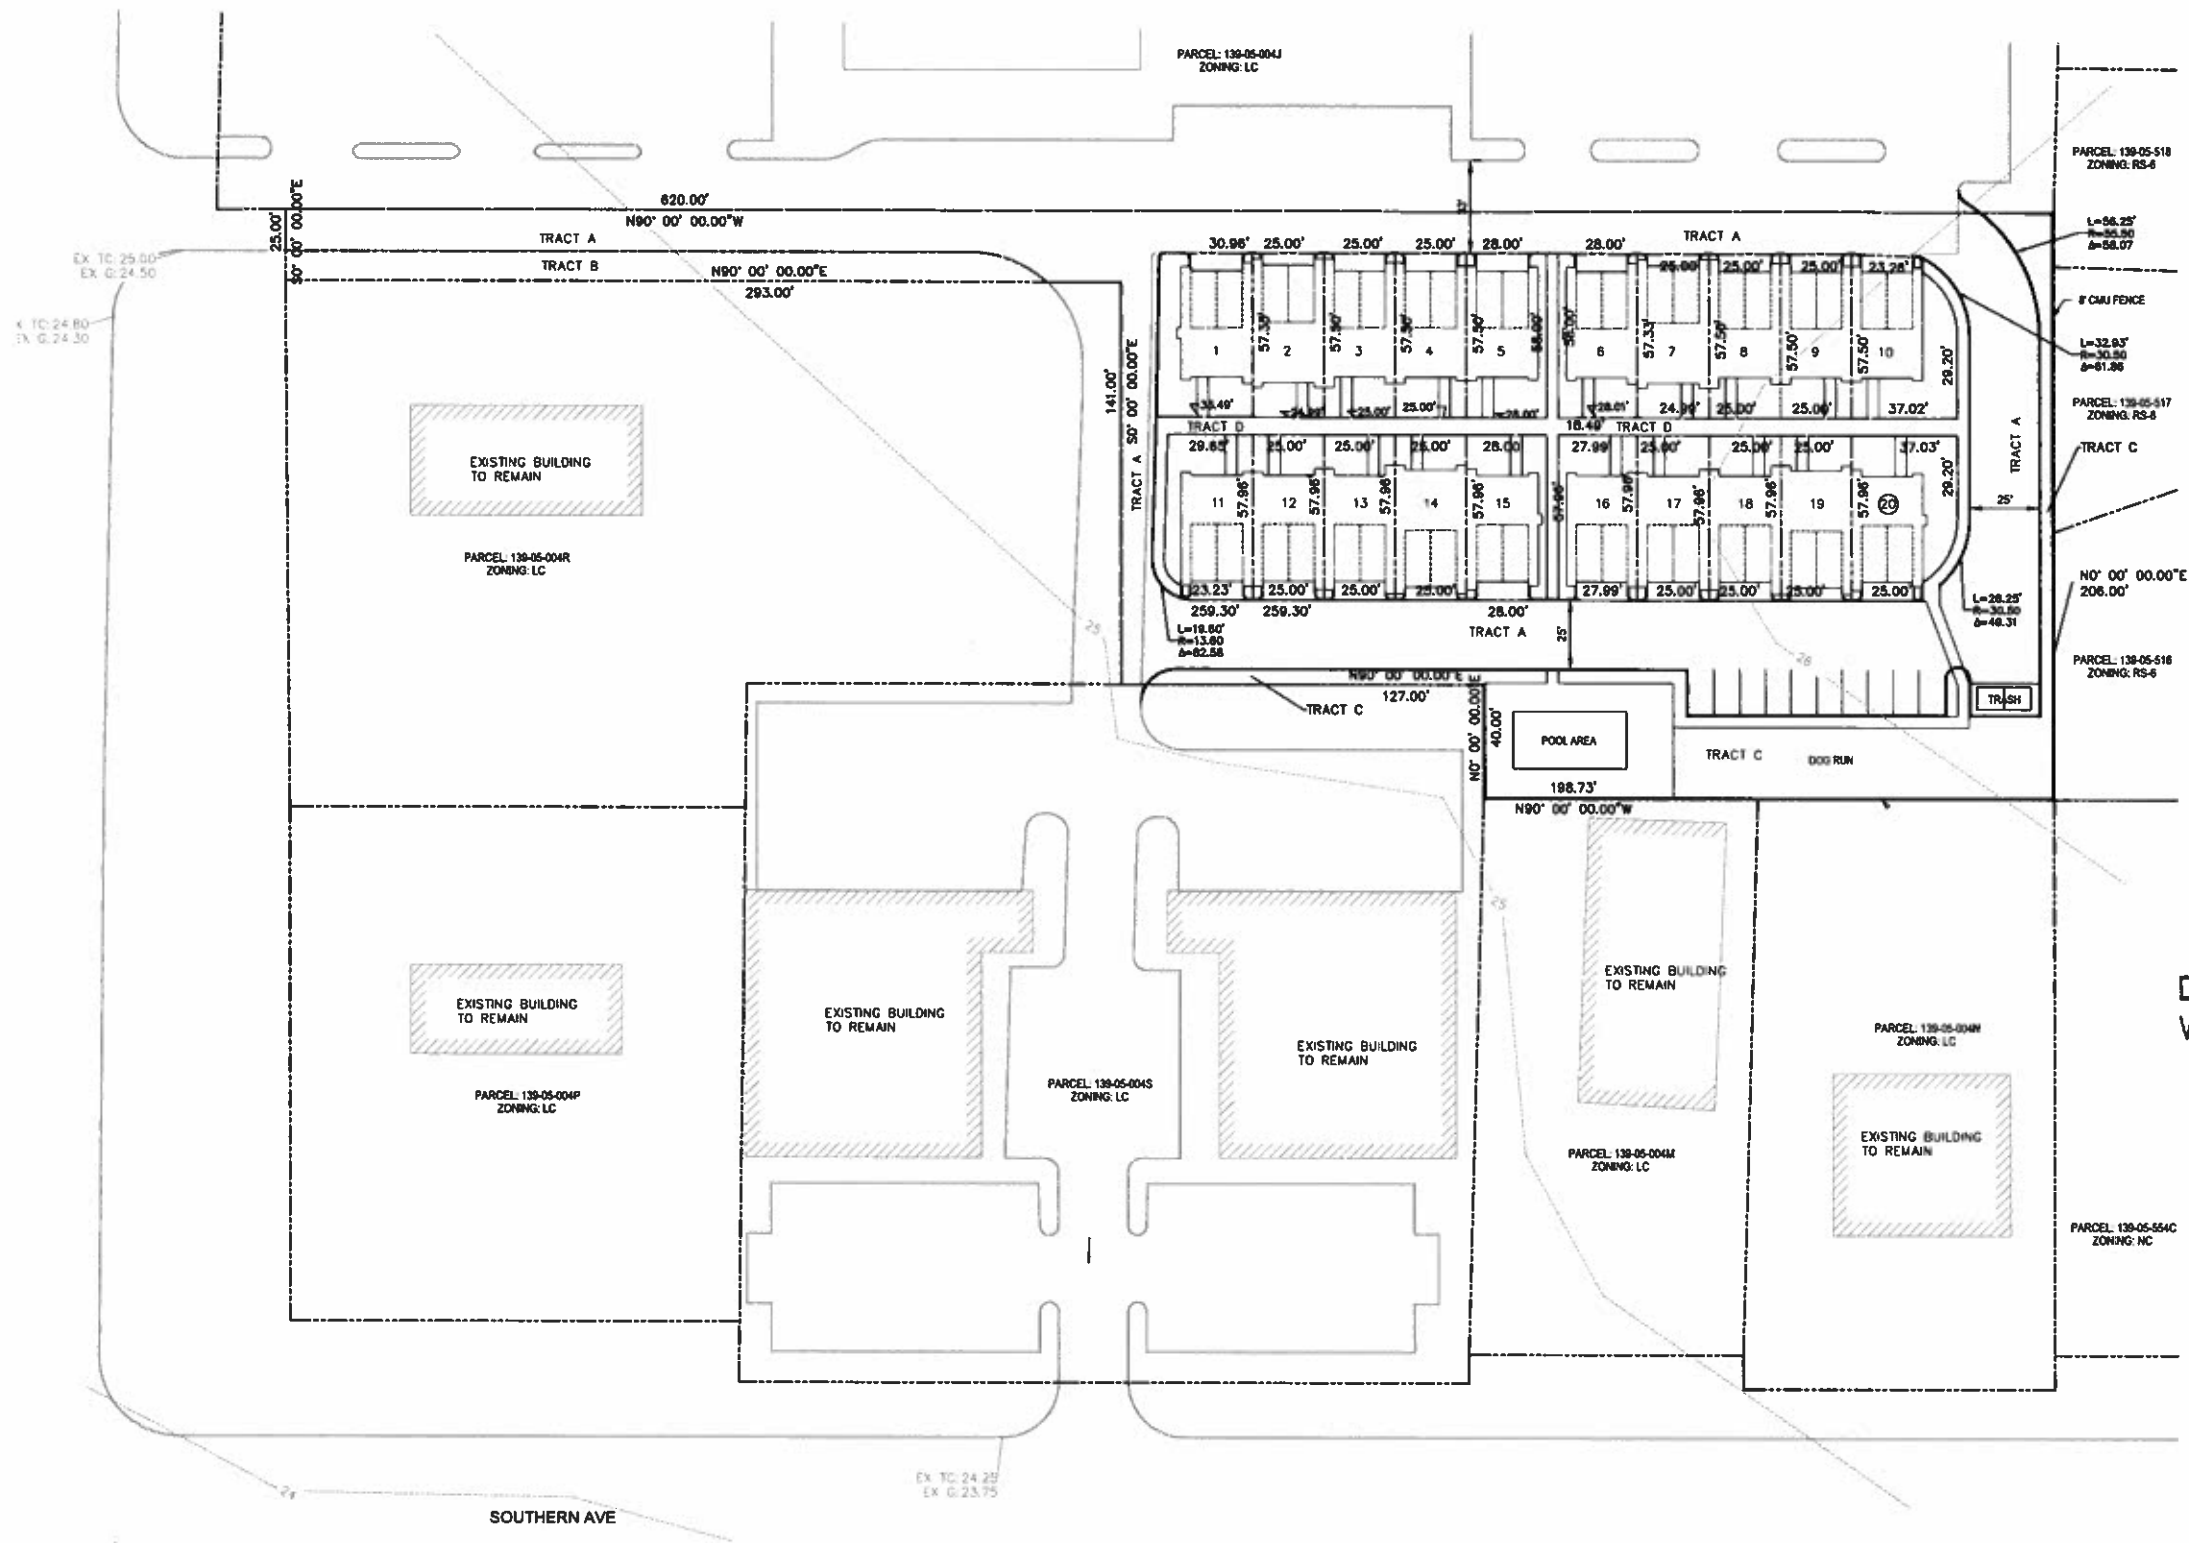

PROJECT DATA
PARCEL NUMBER: 139-05-004V
EXISTING ZONING: LC
USE: PROPOSED TOWNHOMES
SITE AREA: 69,607 SF

TRACT TABLE		
TRACT	AREA (SF)	USE
TRACT A	23,482	PRIVATE DRIVE, P.U.F.E
TRACT B	2,638	OPEN SPACE, LS
TRACT C	8,826	OPEN SPACE, LS
TRACT D	2,908	OPEN SPACE, LS

APPROVED PLANS
PLANNING AND ZONING BOARD
DATE: 7.18.18
WITH STIPS: YES ☒ NO ☐

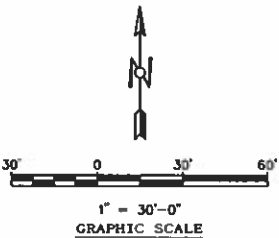

2075 S. COTTONWOOD DR.
TEMPE, AZ, 85282
T 480.580.1118

Larson Engineering, Inc.
3524 Labore Road
White Bear Lake, MN 55110
651.491.9120 (F) 651.481.9201
www.larsoneng.com

SOUTHERN & STAPLEY TOWNHOMES

D A B K DEVELOPMENT
1233 E SOUTHERN AVE
MESA, AZ 85204

#	DESCRIPTION	DATE
	PRELIMINARY SUBMITTAL	07/03/18
	PRELIMINARY PLAT	

