

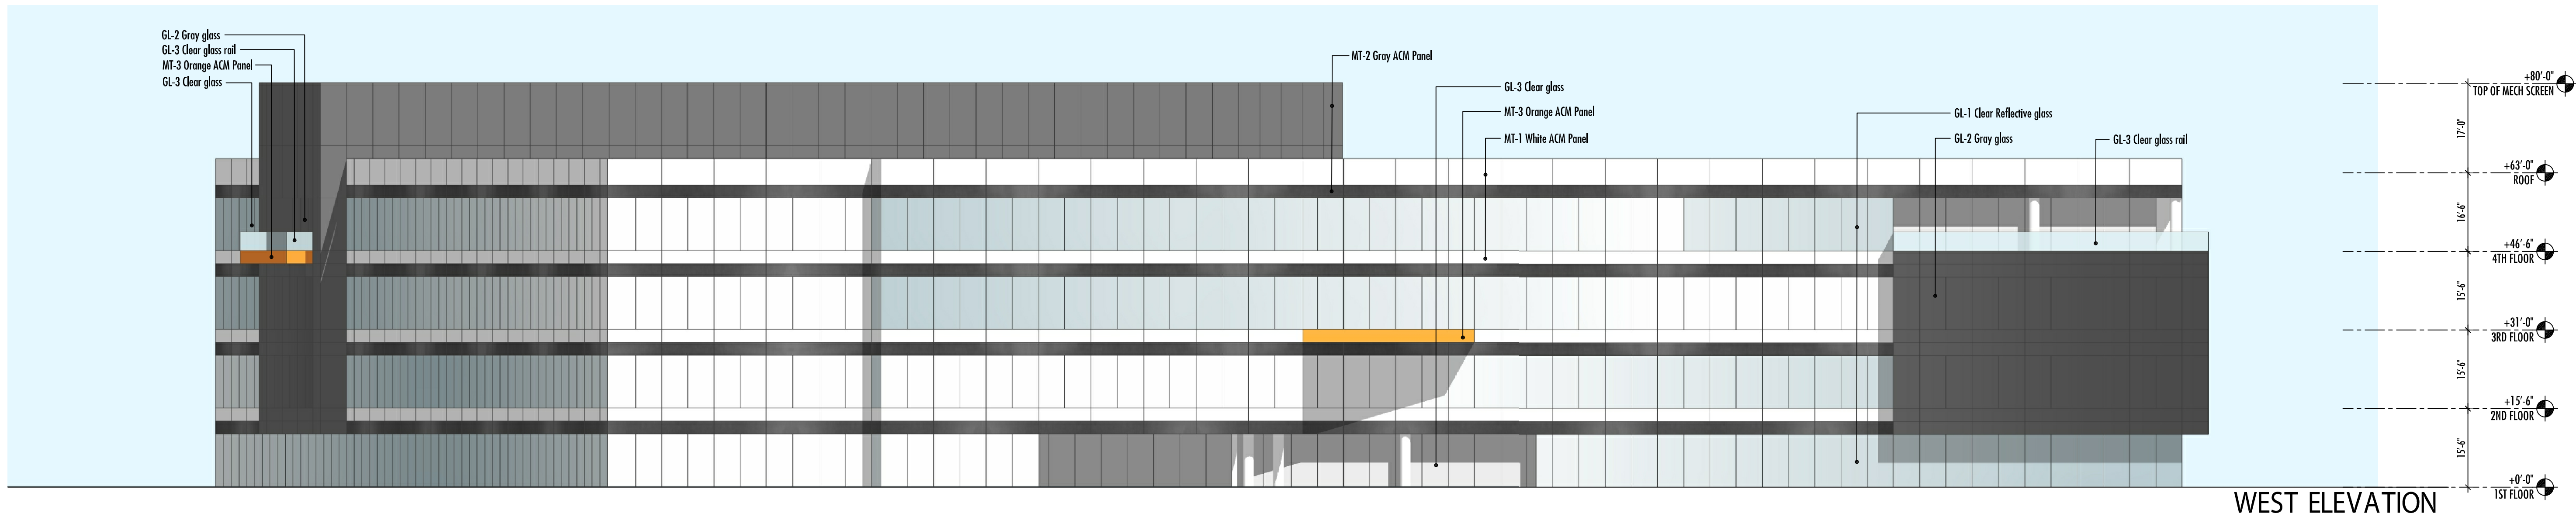
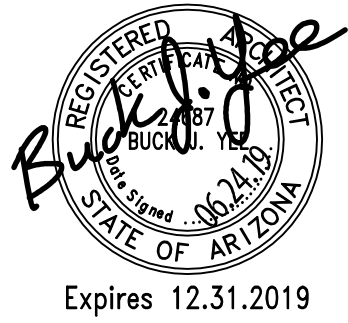
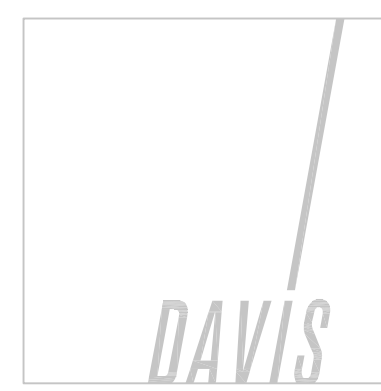
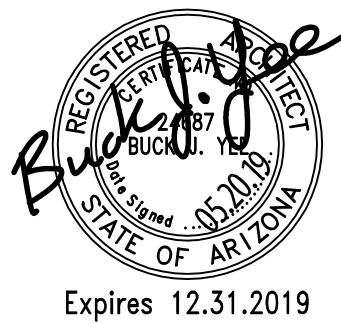
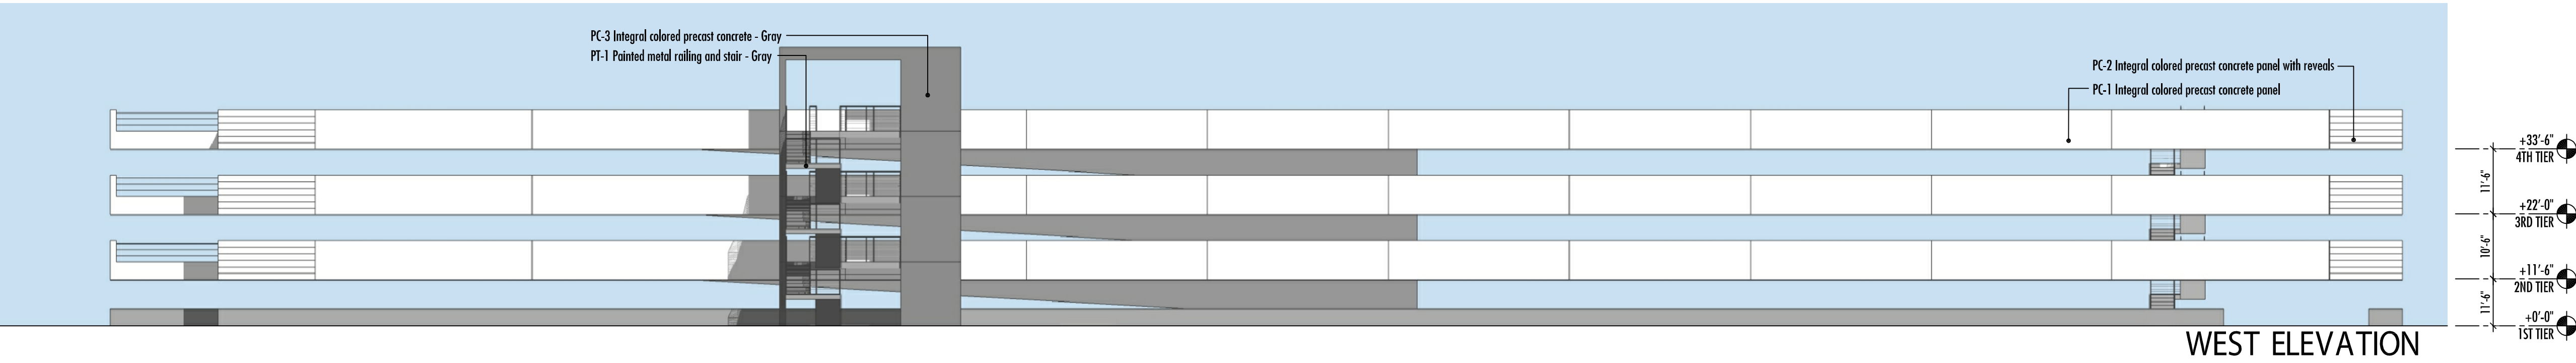


BUILDING ELEVATIONS
OFFICE
17162 - 06/24/19

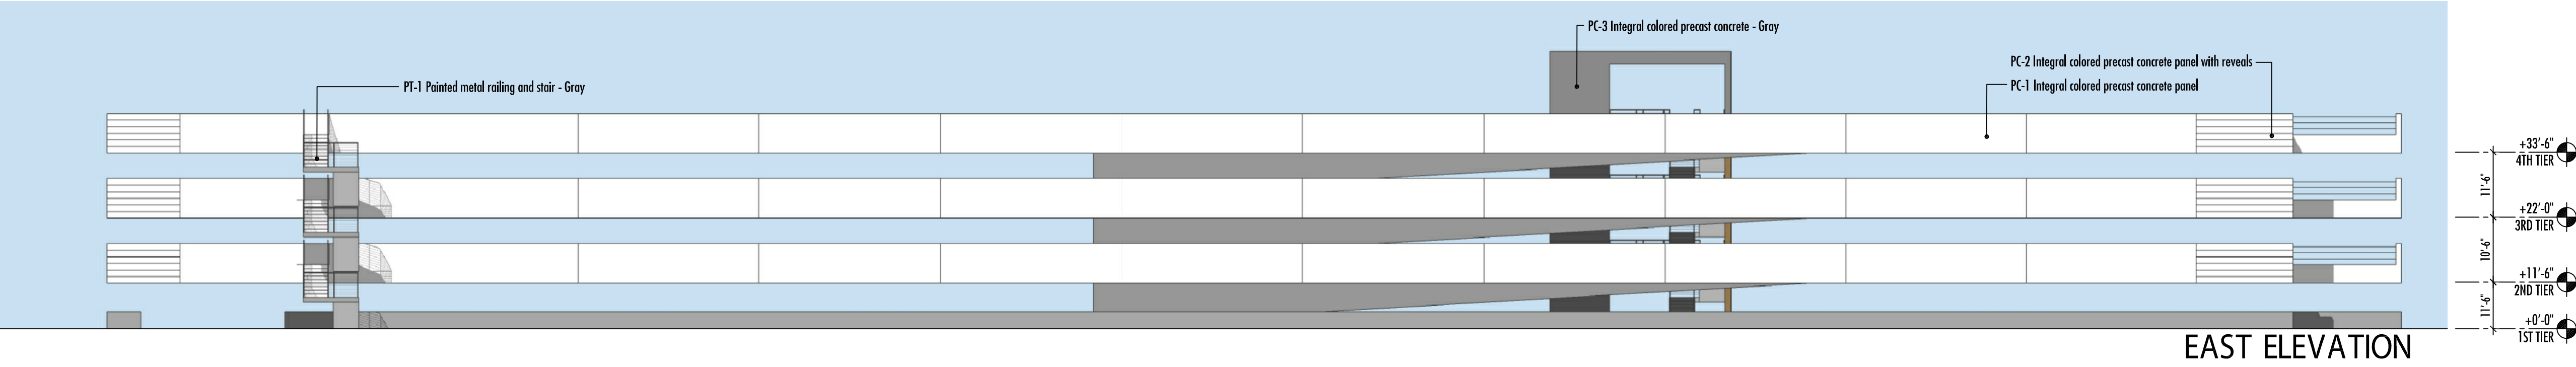

UNION AT RIVERVIEW Mesa, AZ

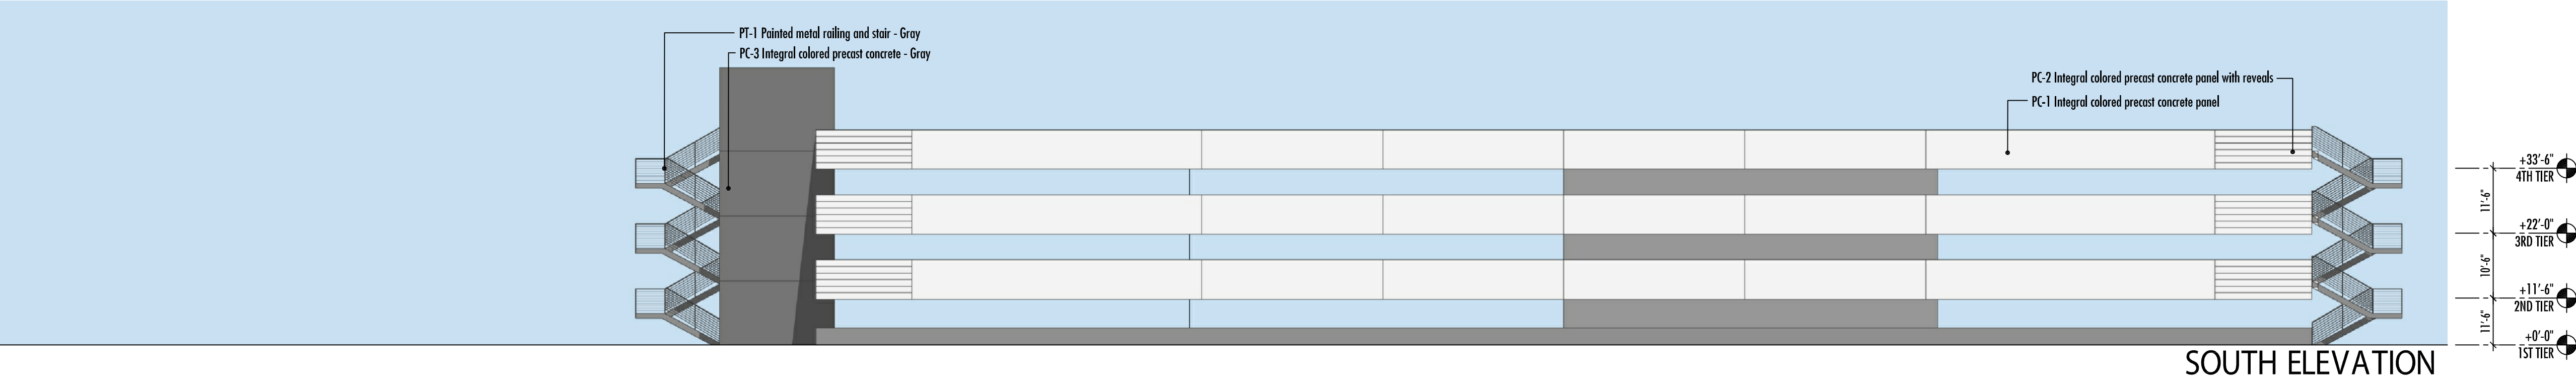

UNION AT RIVERVIEW Mesa, AZ

Notice of IP Rights: 2019 DAVIS. THESE DESIGNS ARE THE EXCLUSIVE PROPERTY OF DAVIS. NO USE OR REPRODUCTION IS PERMITTED WITHOUT THE EXPRESS WRITTEN PERMISSION OF DAVIS.



BUILDING ELEVATIONS
GARAGE
17162 - 05/20/19

