


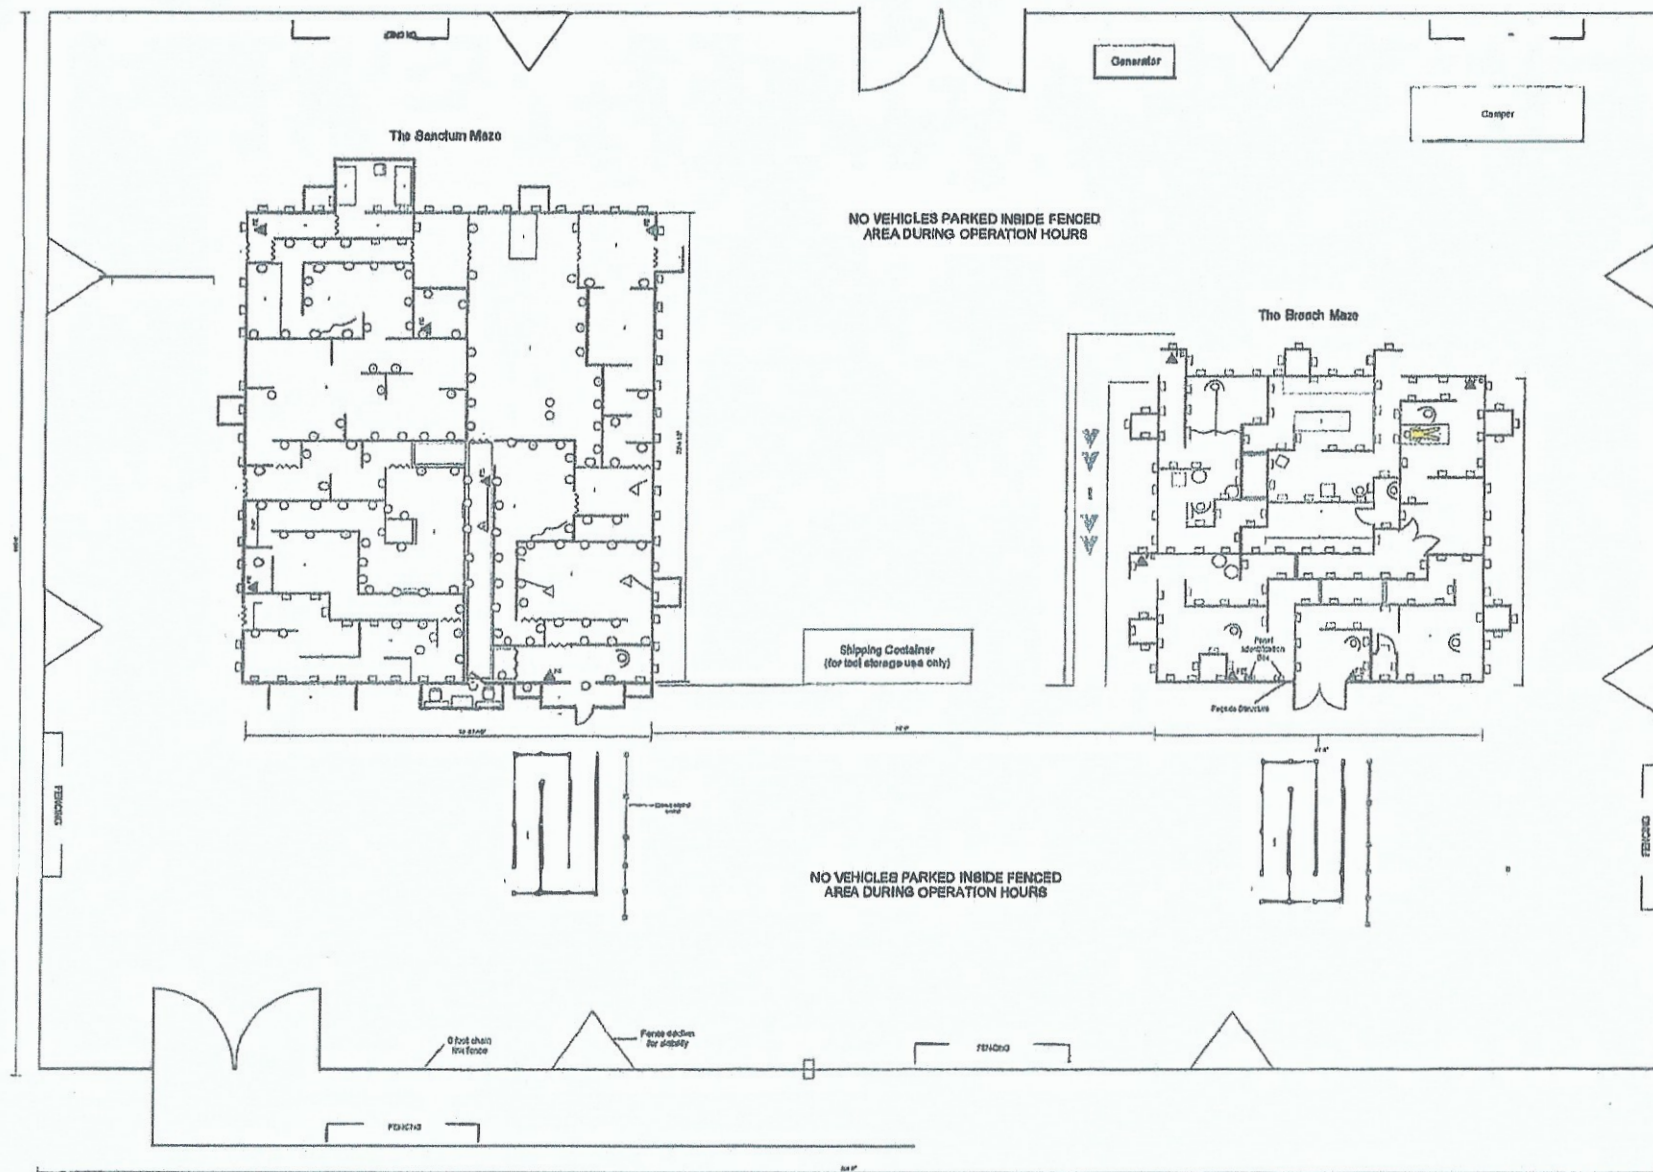

FLAG NOTES:

△ - Fire Extinguisher


△ - Panel / Maze


△ - External Panel

Review panel drawing for detailed dimensions and materials. All panels are treated with a CLASS A flame retardant and where painted treated with a CLASS B flame retardant paint.

△ - Emergency Lights



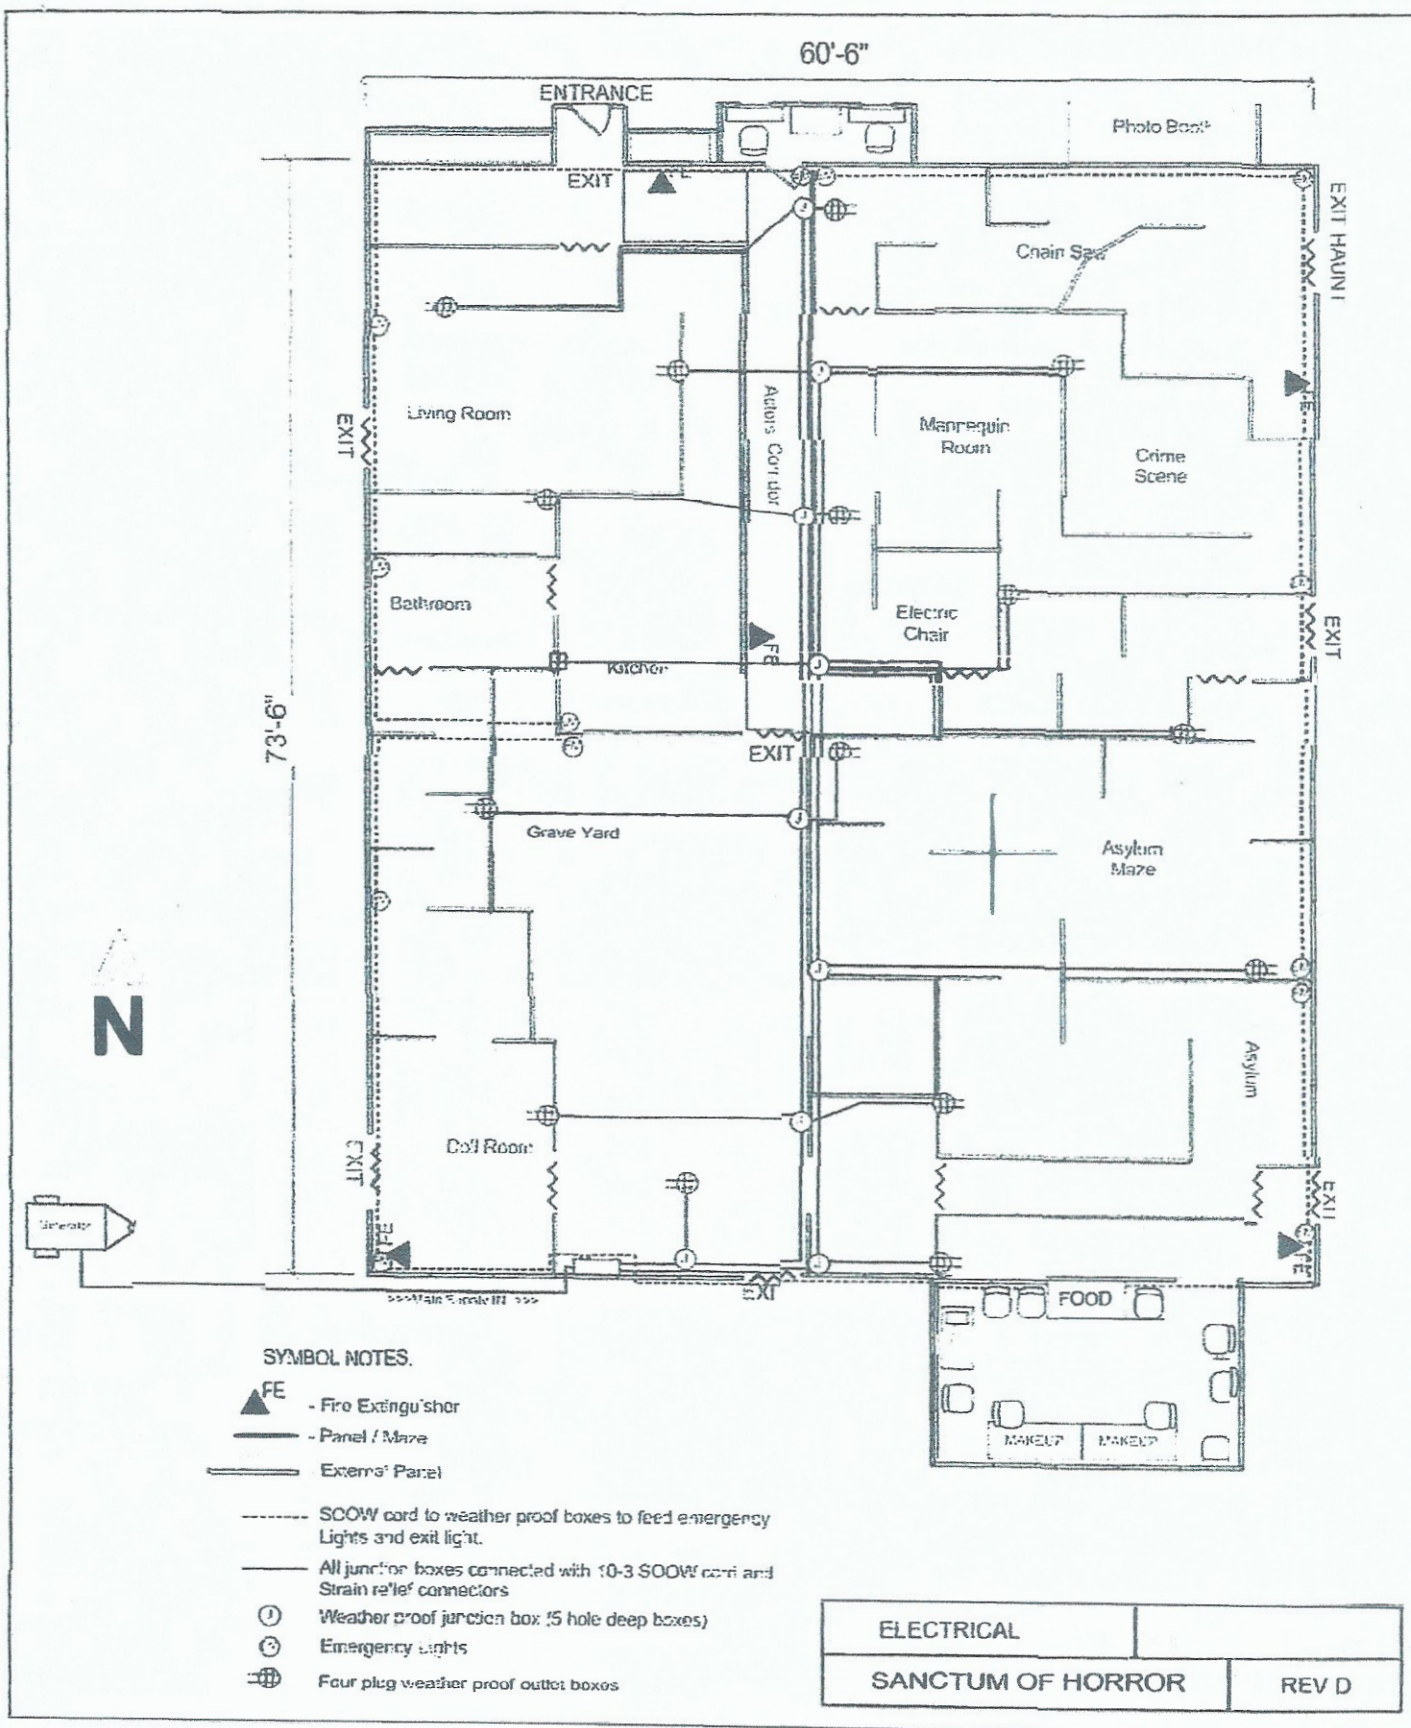

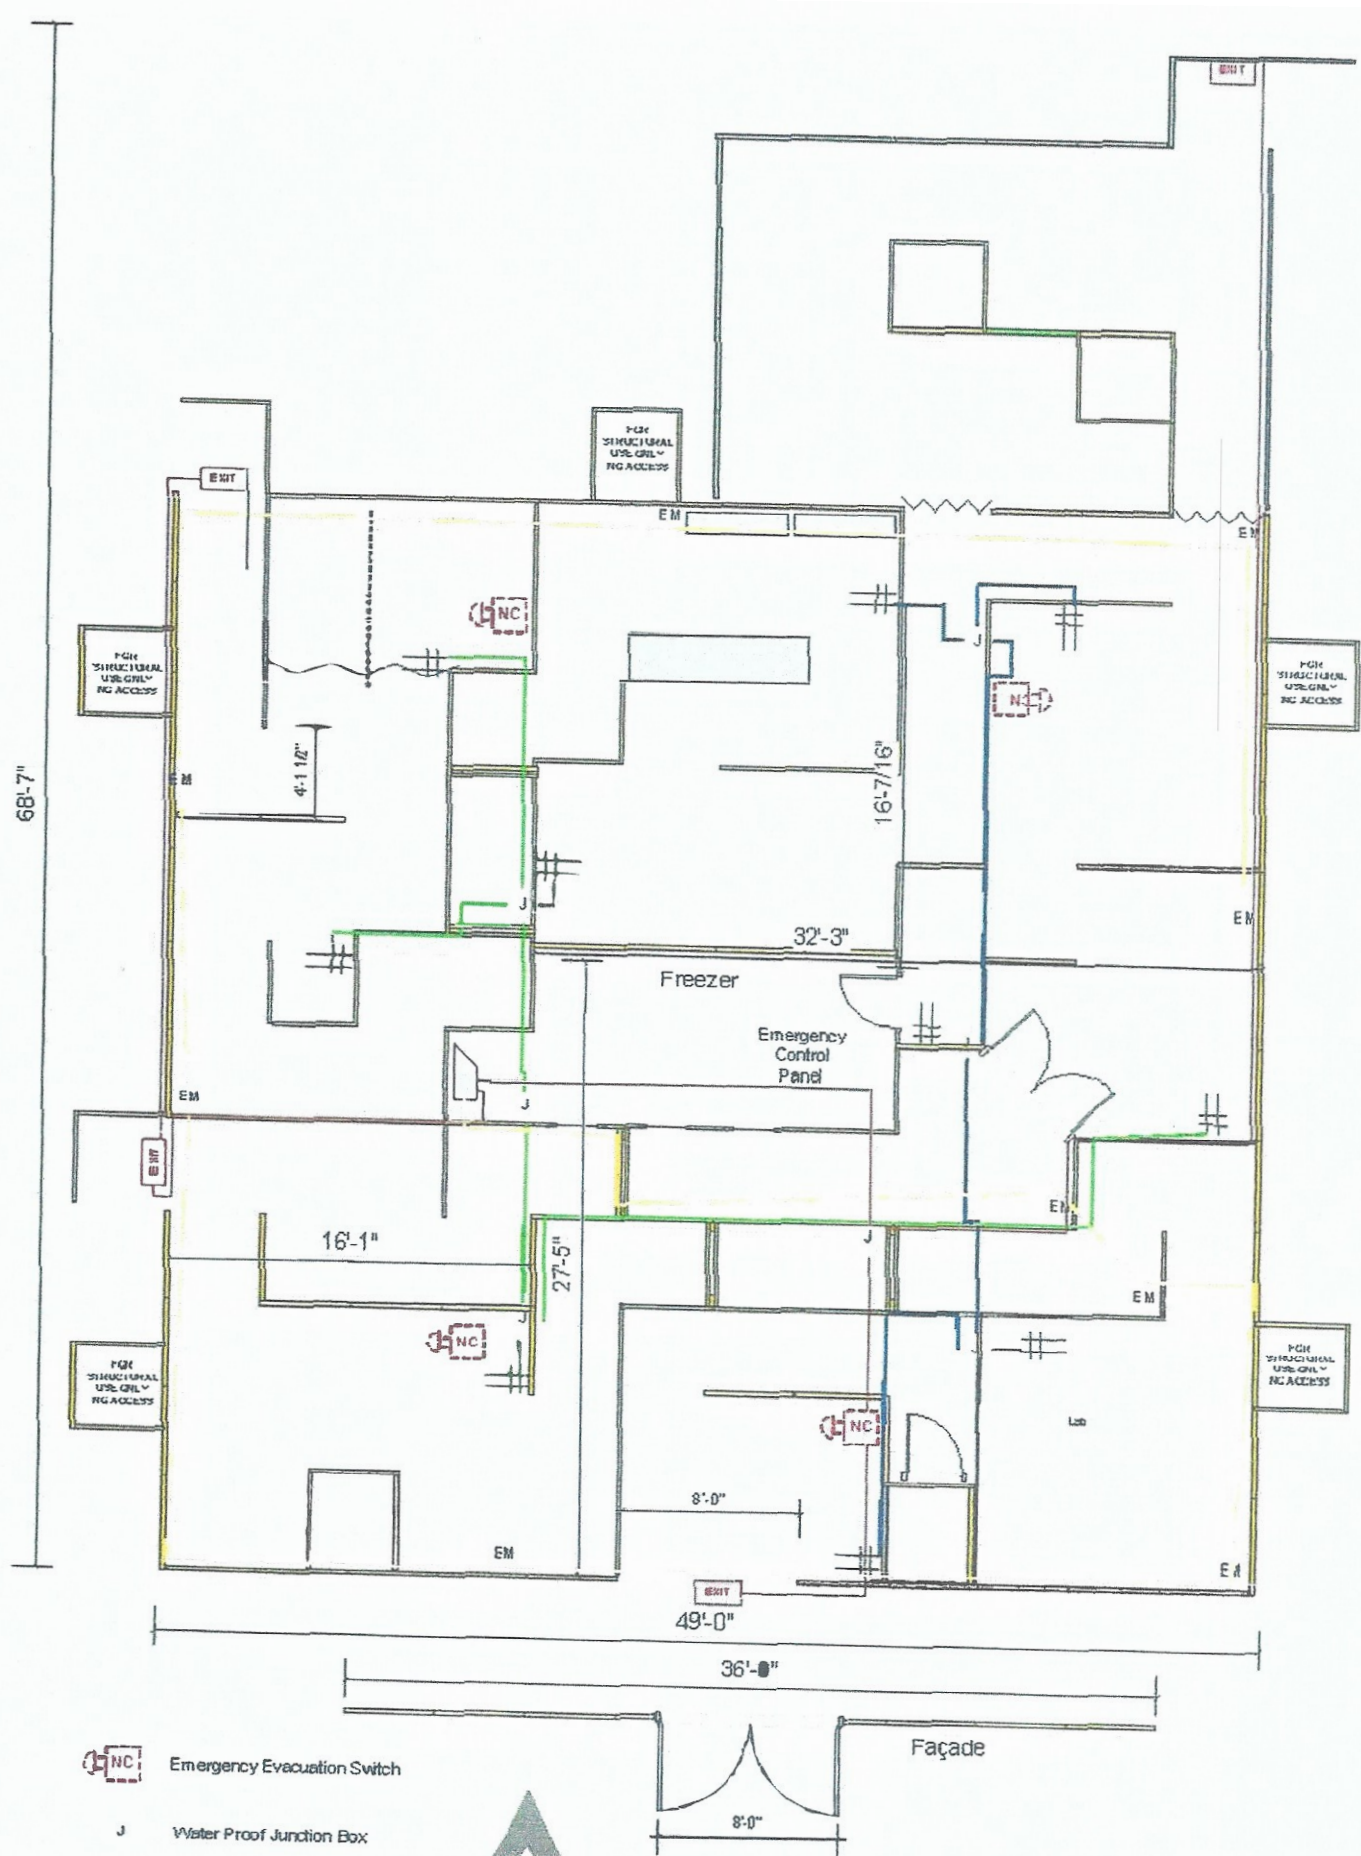

ENC Emergency Evacuation Switch

J Water Proof Junction Box


H Water Proof Reception

EXIT Exit Sign

EM Emergency Lighting

Façade

THE BREACH
HAUNTED HOUSE

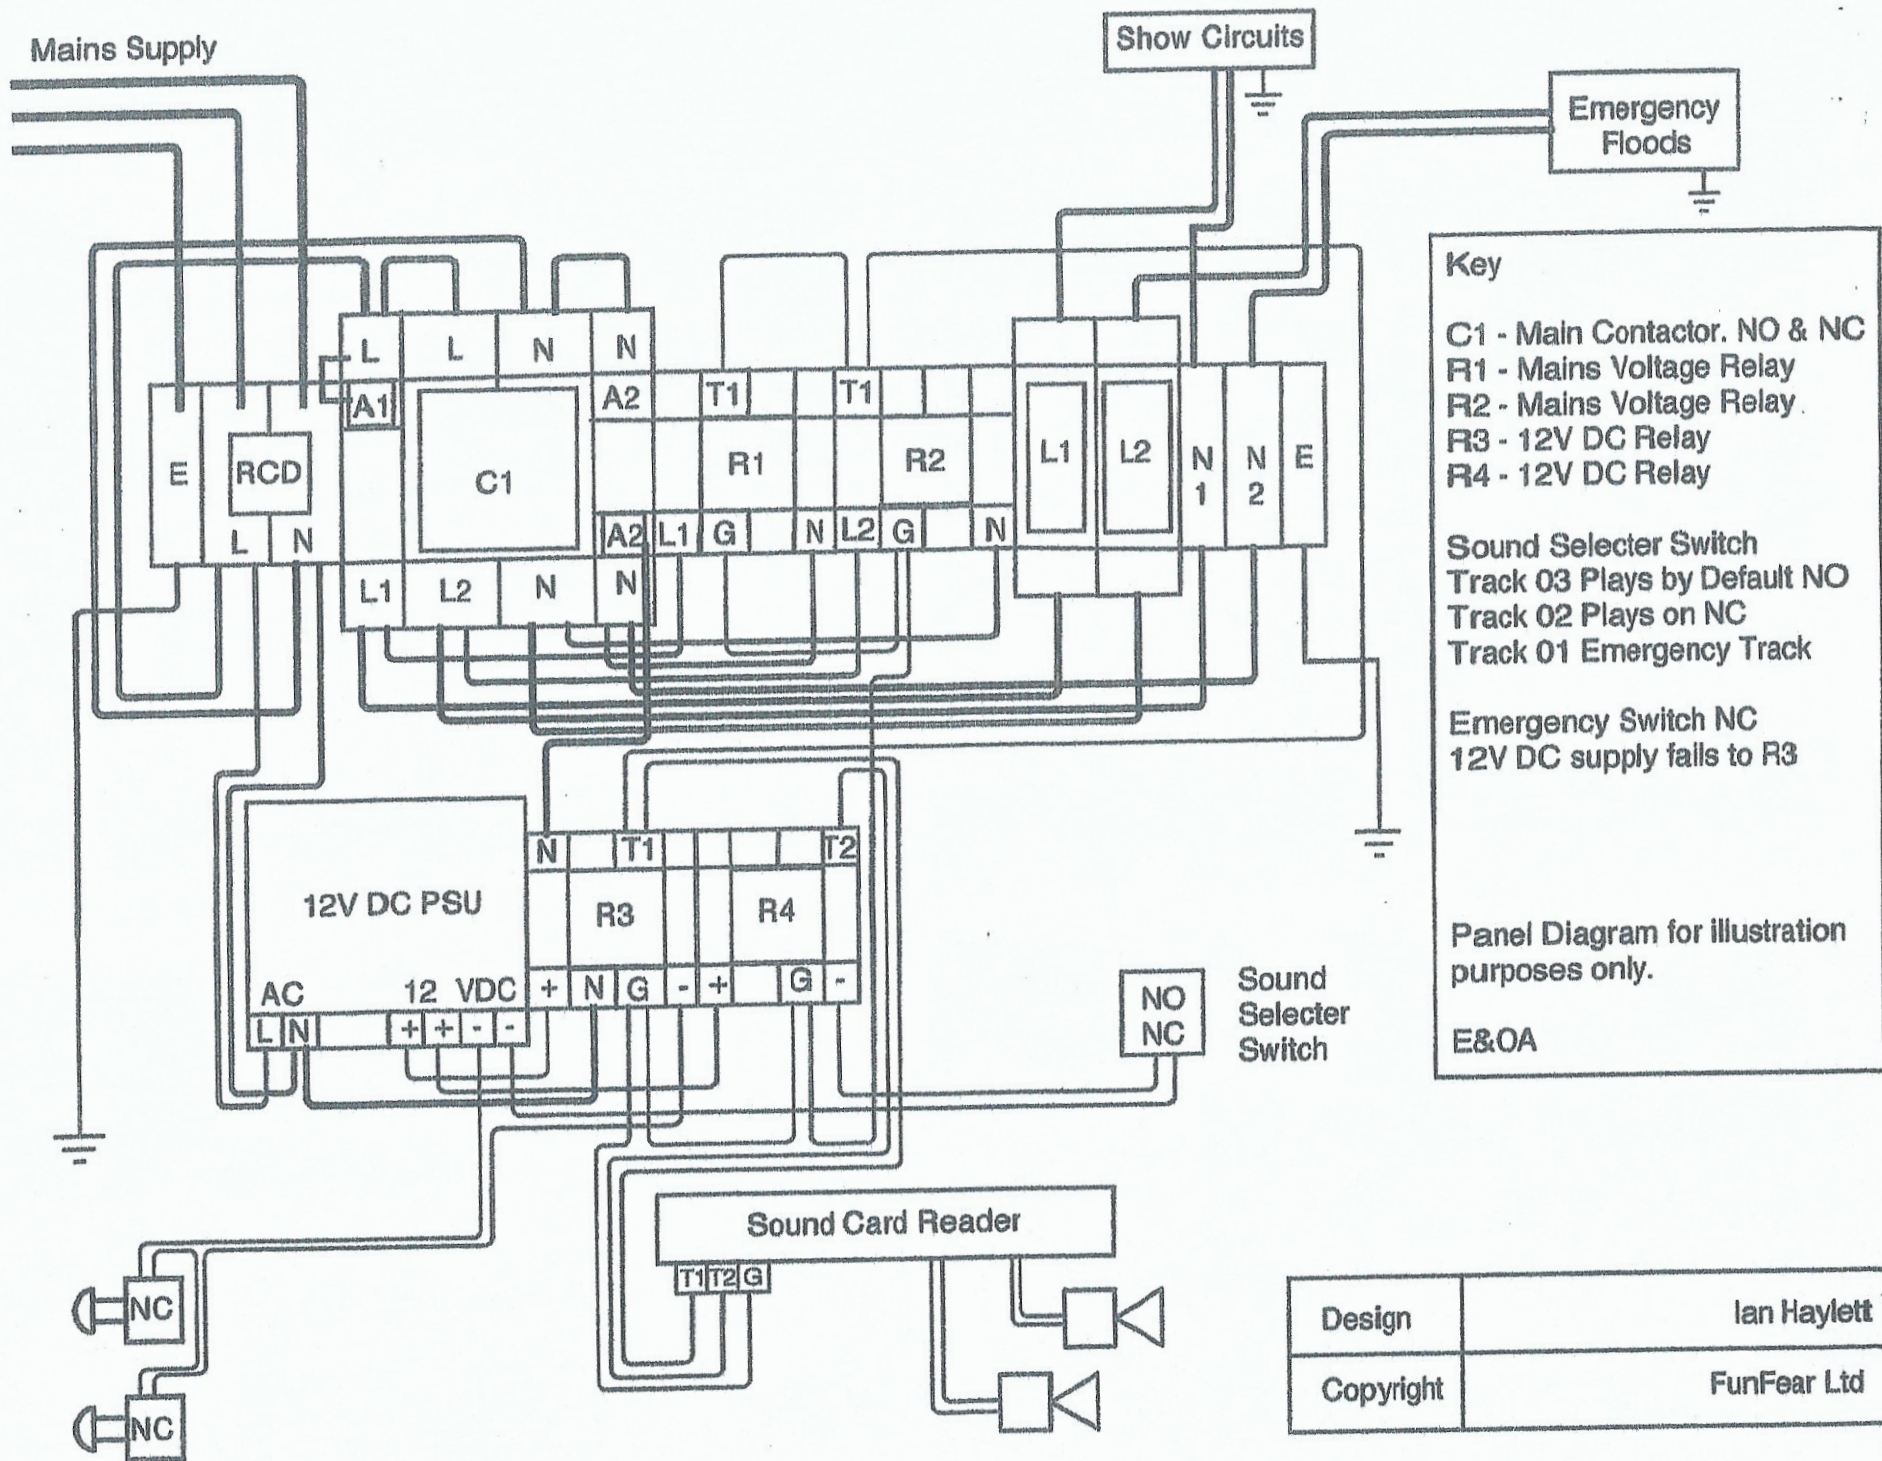

Key

C1 - Main Contactor. NO & NC
R1 - Mains Voltage Relay
R2 - Mains Voltage Relay
R3 - 12V DC Relay
R4 - 12V DC Relay

Sound Selector Switch
Track 03 Plays by Default NO
Track 02 Plays on NC
Track 01 Emergency Track

Emergency Switch NC
12V DC supply falls to R3

Panel Diagram for illustration purposes only.

E&OA

Design	Ian Haylett
Copyright	FunFear Ltd