

PH1 Data Center

10302 E. Elliot Road
Mesa, AZ 85212

This document contains information that is proprietary to RagingWire and its consultants and is furnished for permitting, bidding or construction of the project listed above and shall not be used for any other purpose or released to any other party without the written consent of RagingWire. Information contained herein is an instrument of professional services and shall remain the property of RagingWire and its consultants. All rights reserved Copyright 2019.

This drawing is not final or to be used for construction until it is signed by the Architect and Engineer.

Date	Issued For
08/19/19	Design Review

NOT FOR CONSTRUCTION

HED

133 Federal Street
Floor 5
Boston, Massachusetts
02110 USA





(617) 338-1177
WWW.HED.DESIGN

REGISTERED ARCHITECT
STATE NO. 02450
CHAD E. FOWLER
DESIGNED
ARIZONA U.S.A.


©2019
Roof Plan
Overall Exterior Elevations


A-201

Formal Design Review

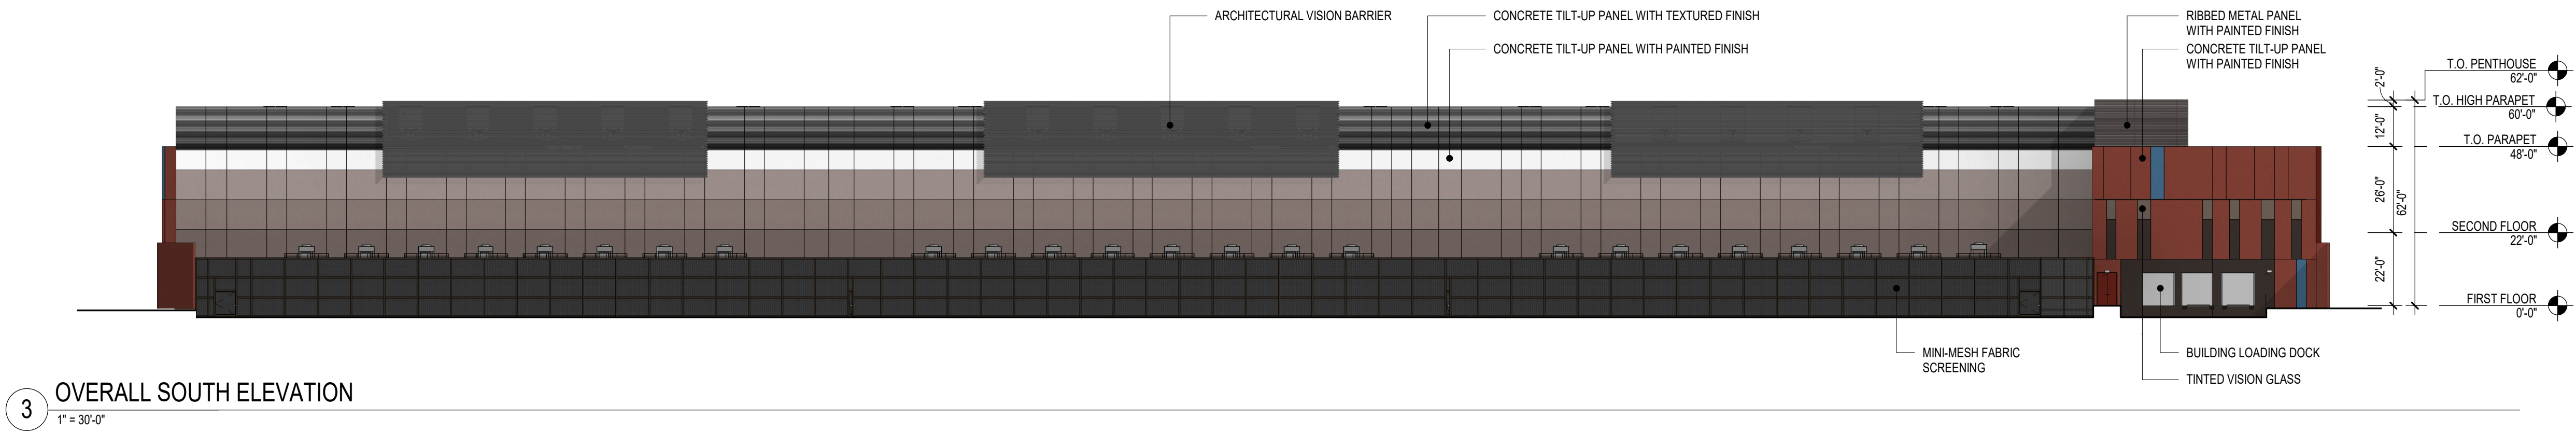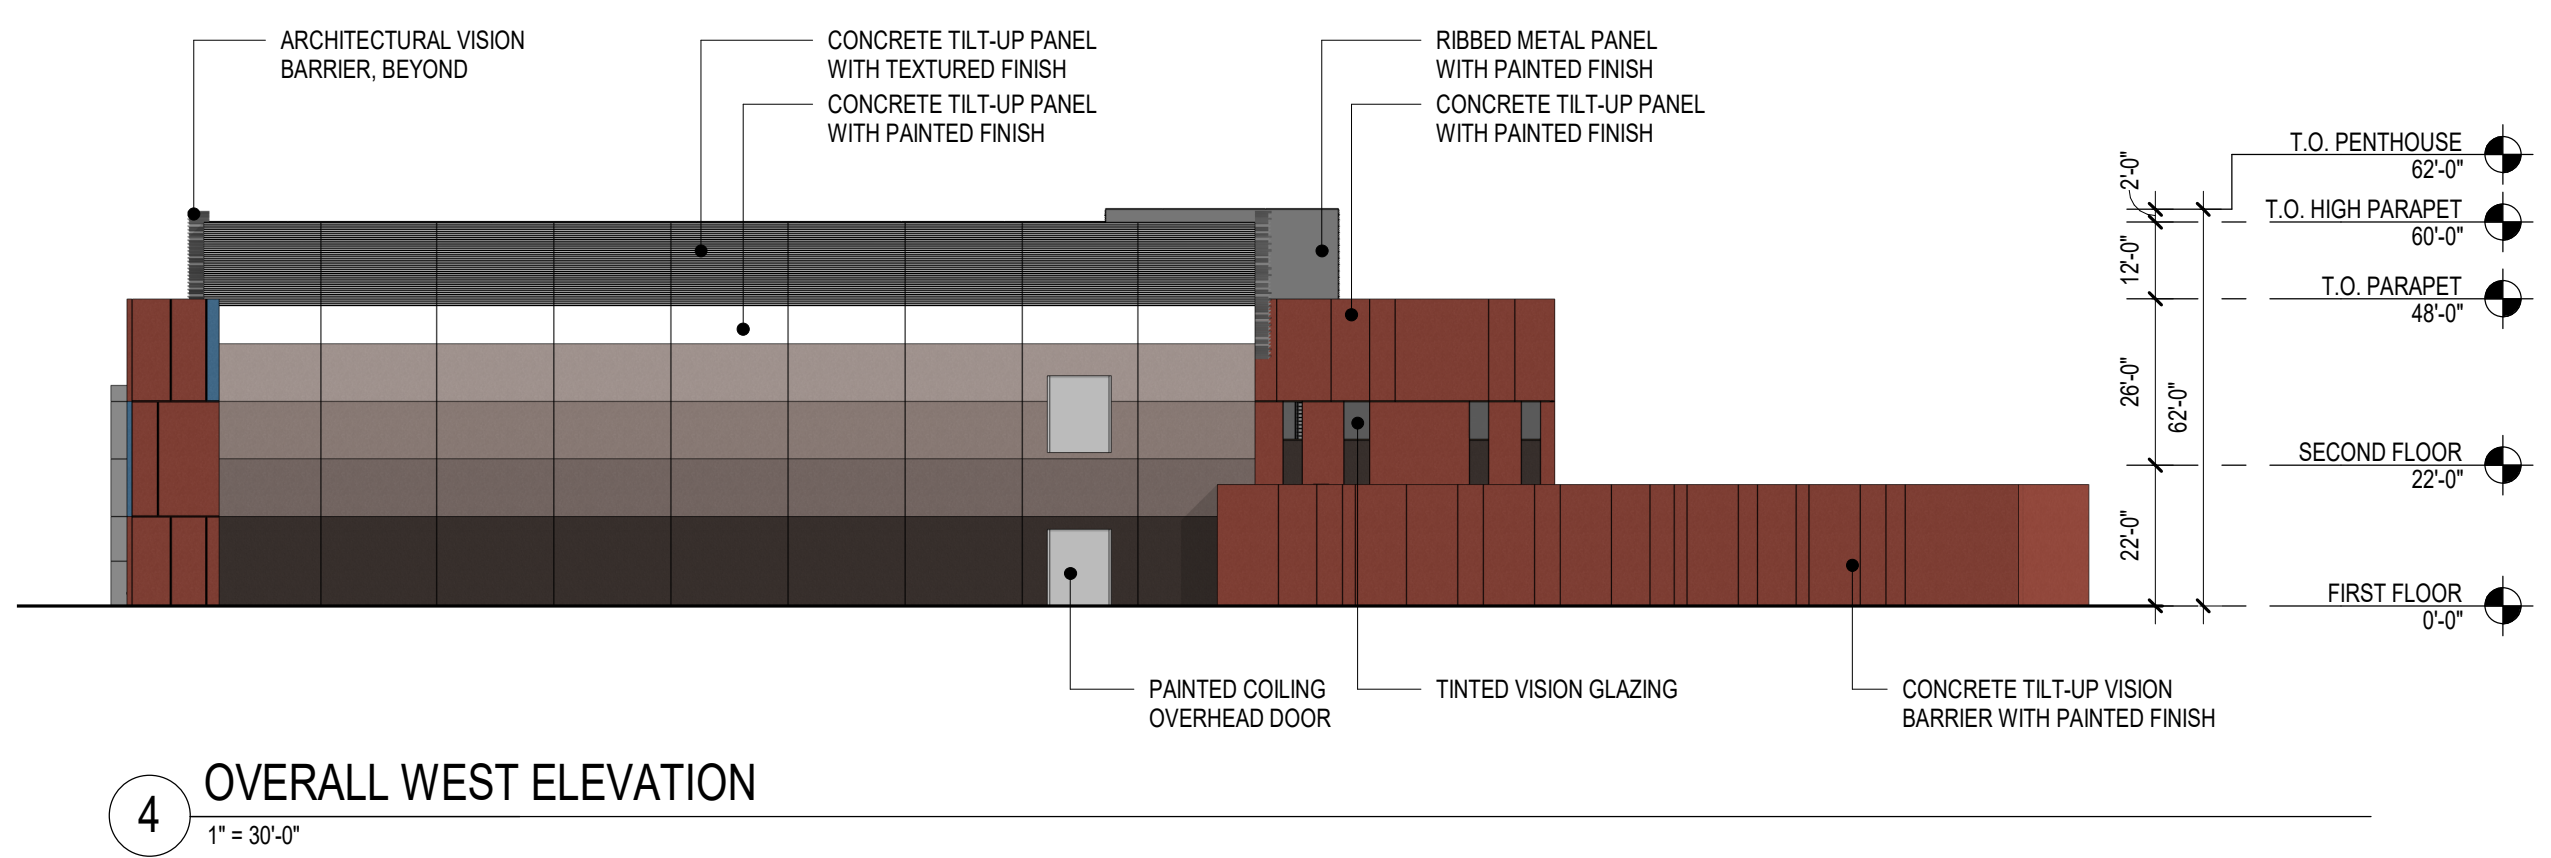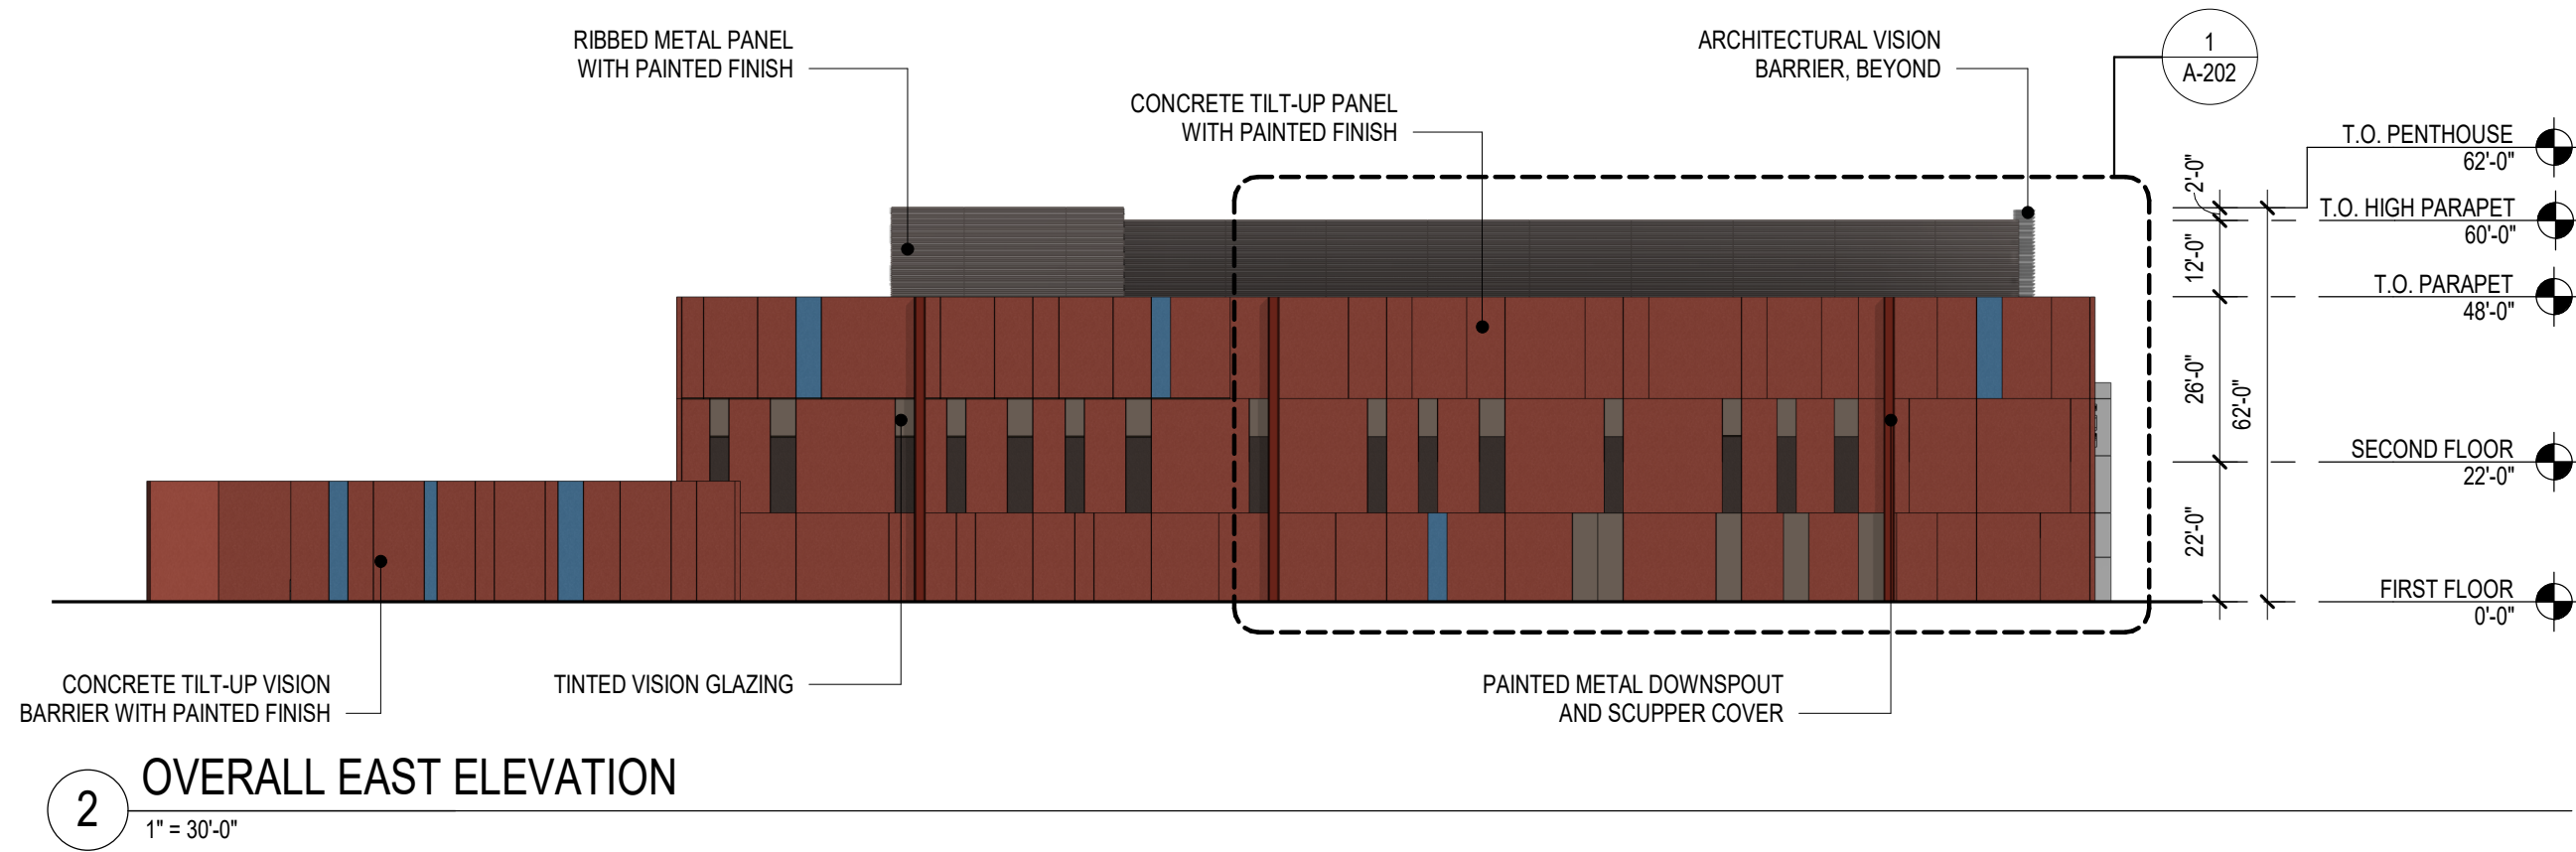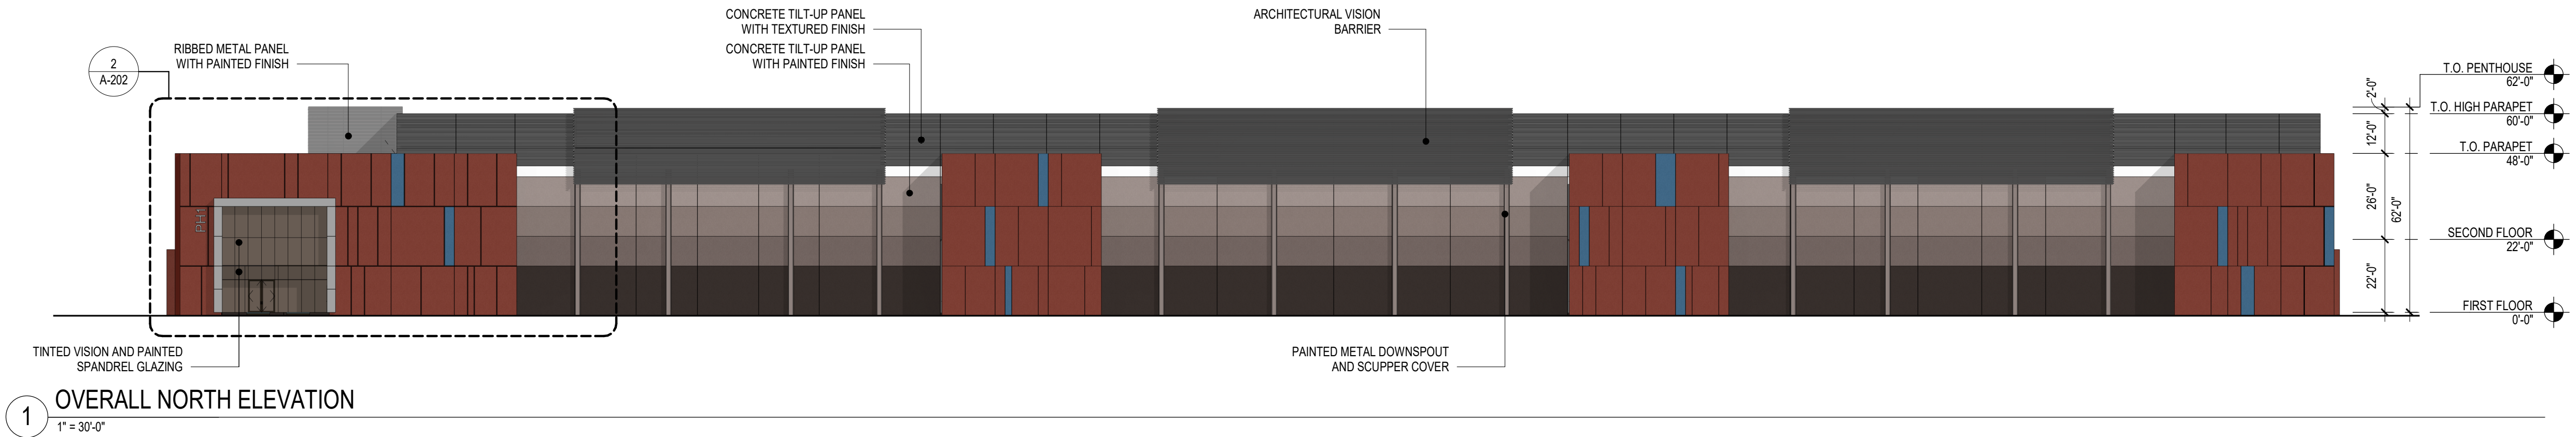


BUILDING KEY PLAN

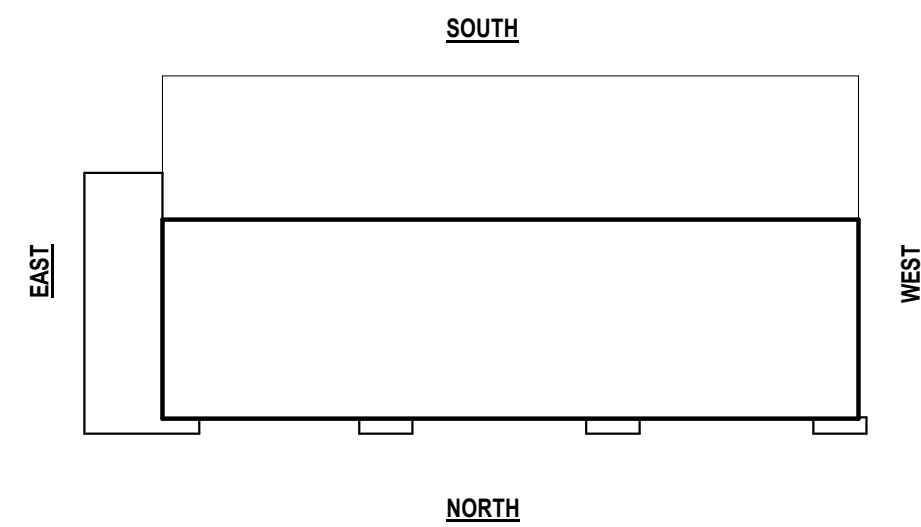

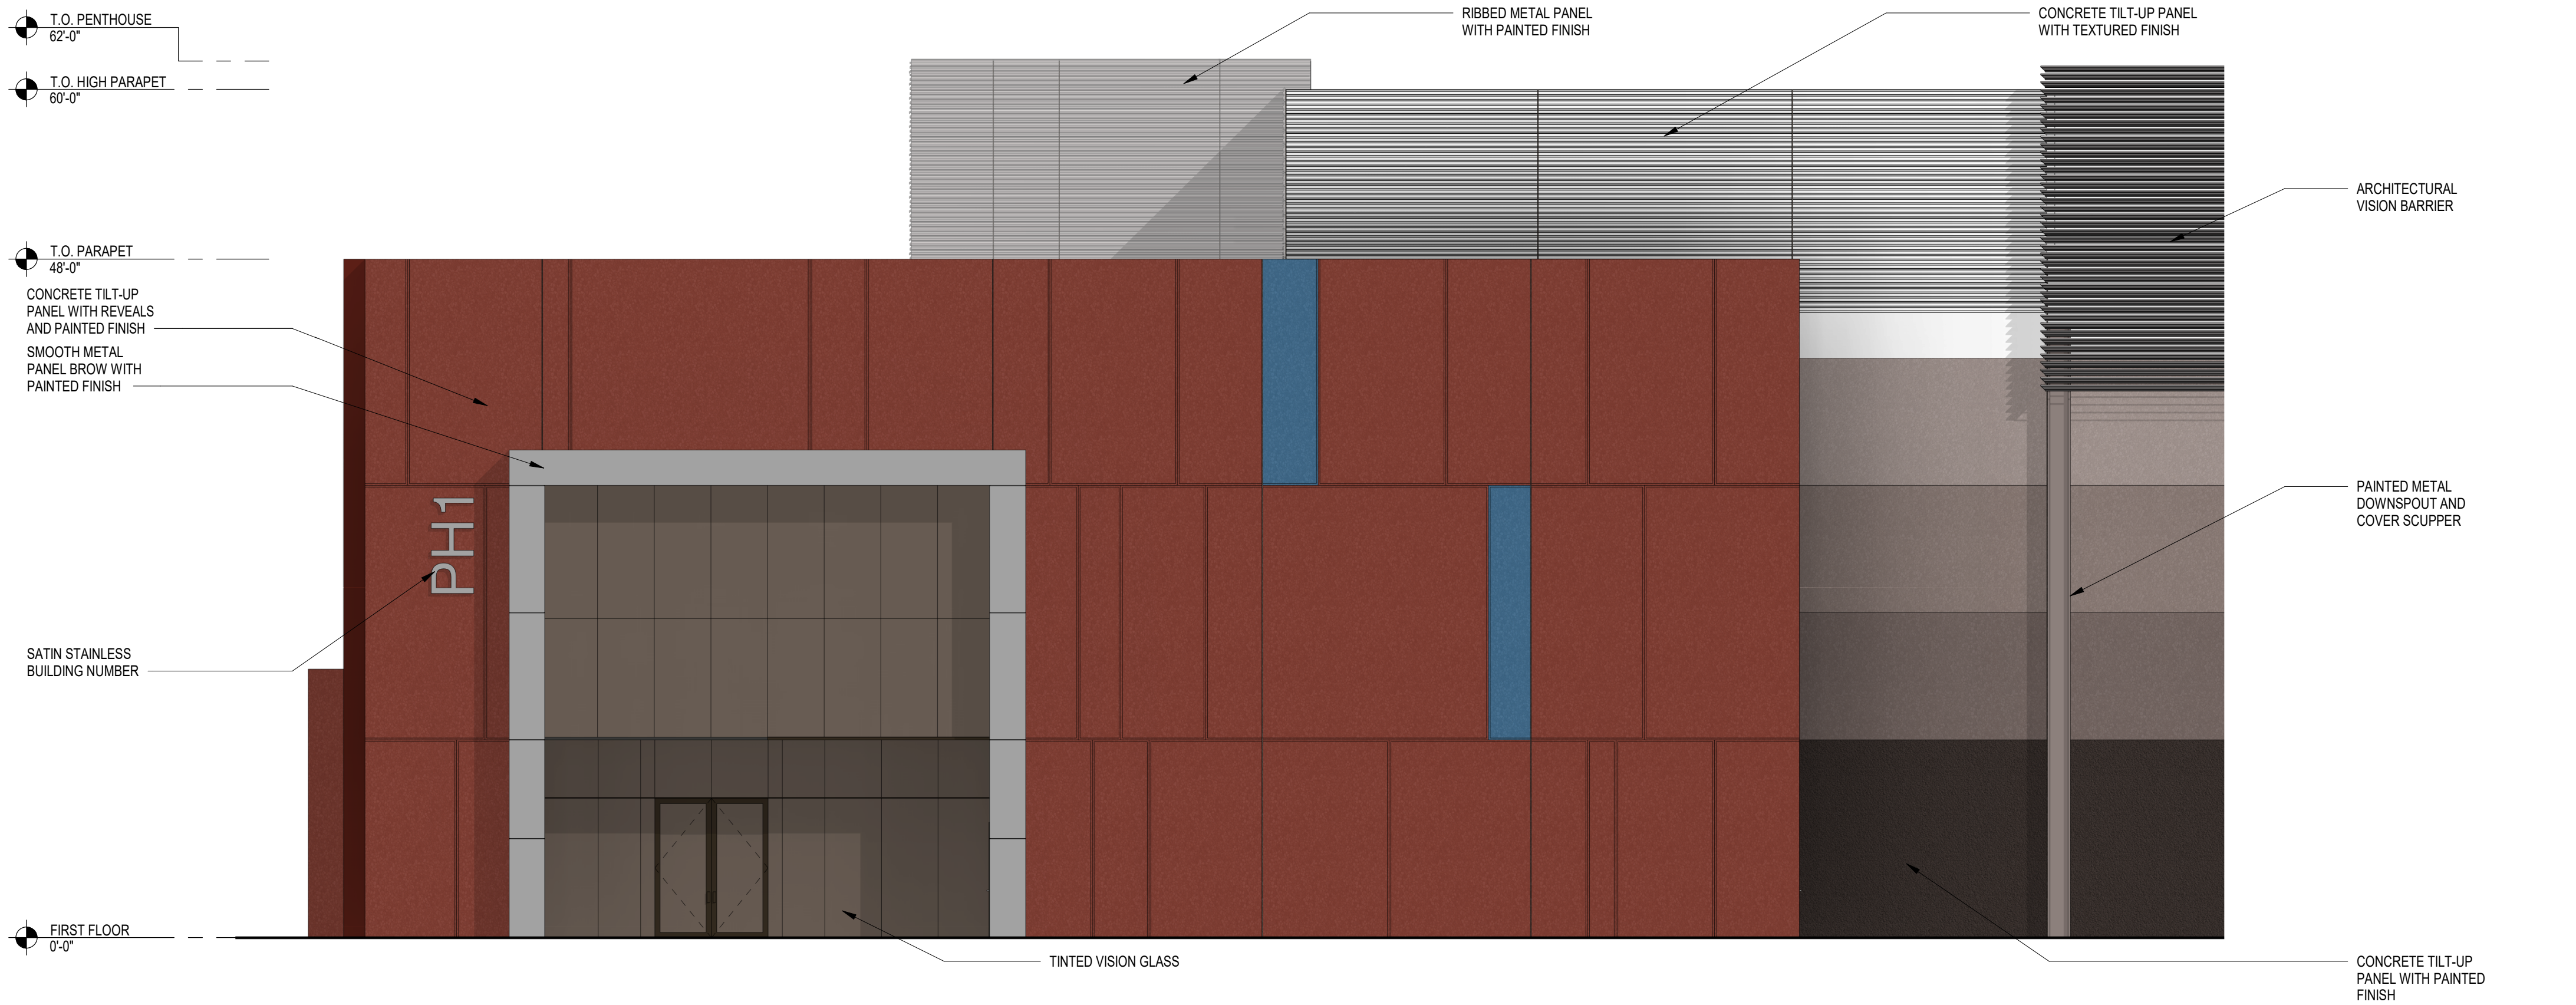

2 ENLARGED NORTH ELEVATION - AT ENTRY
1/8" = 1'-0"

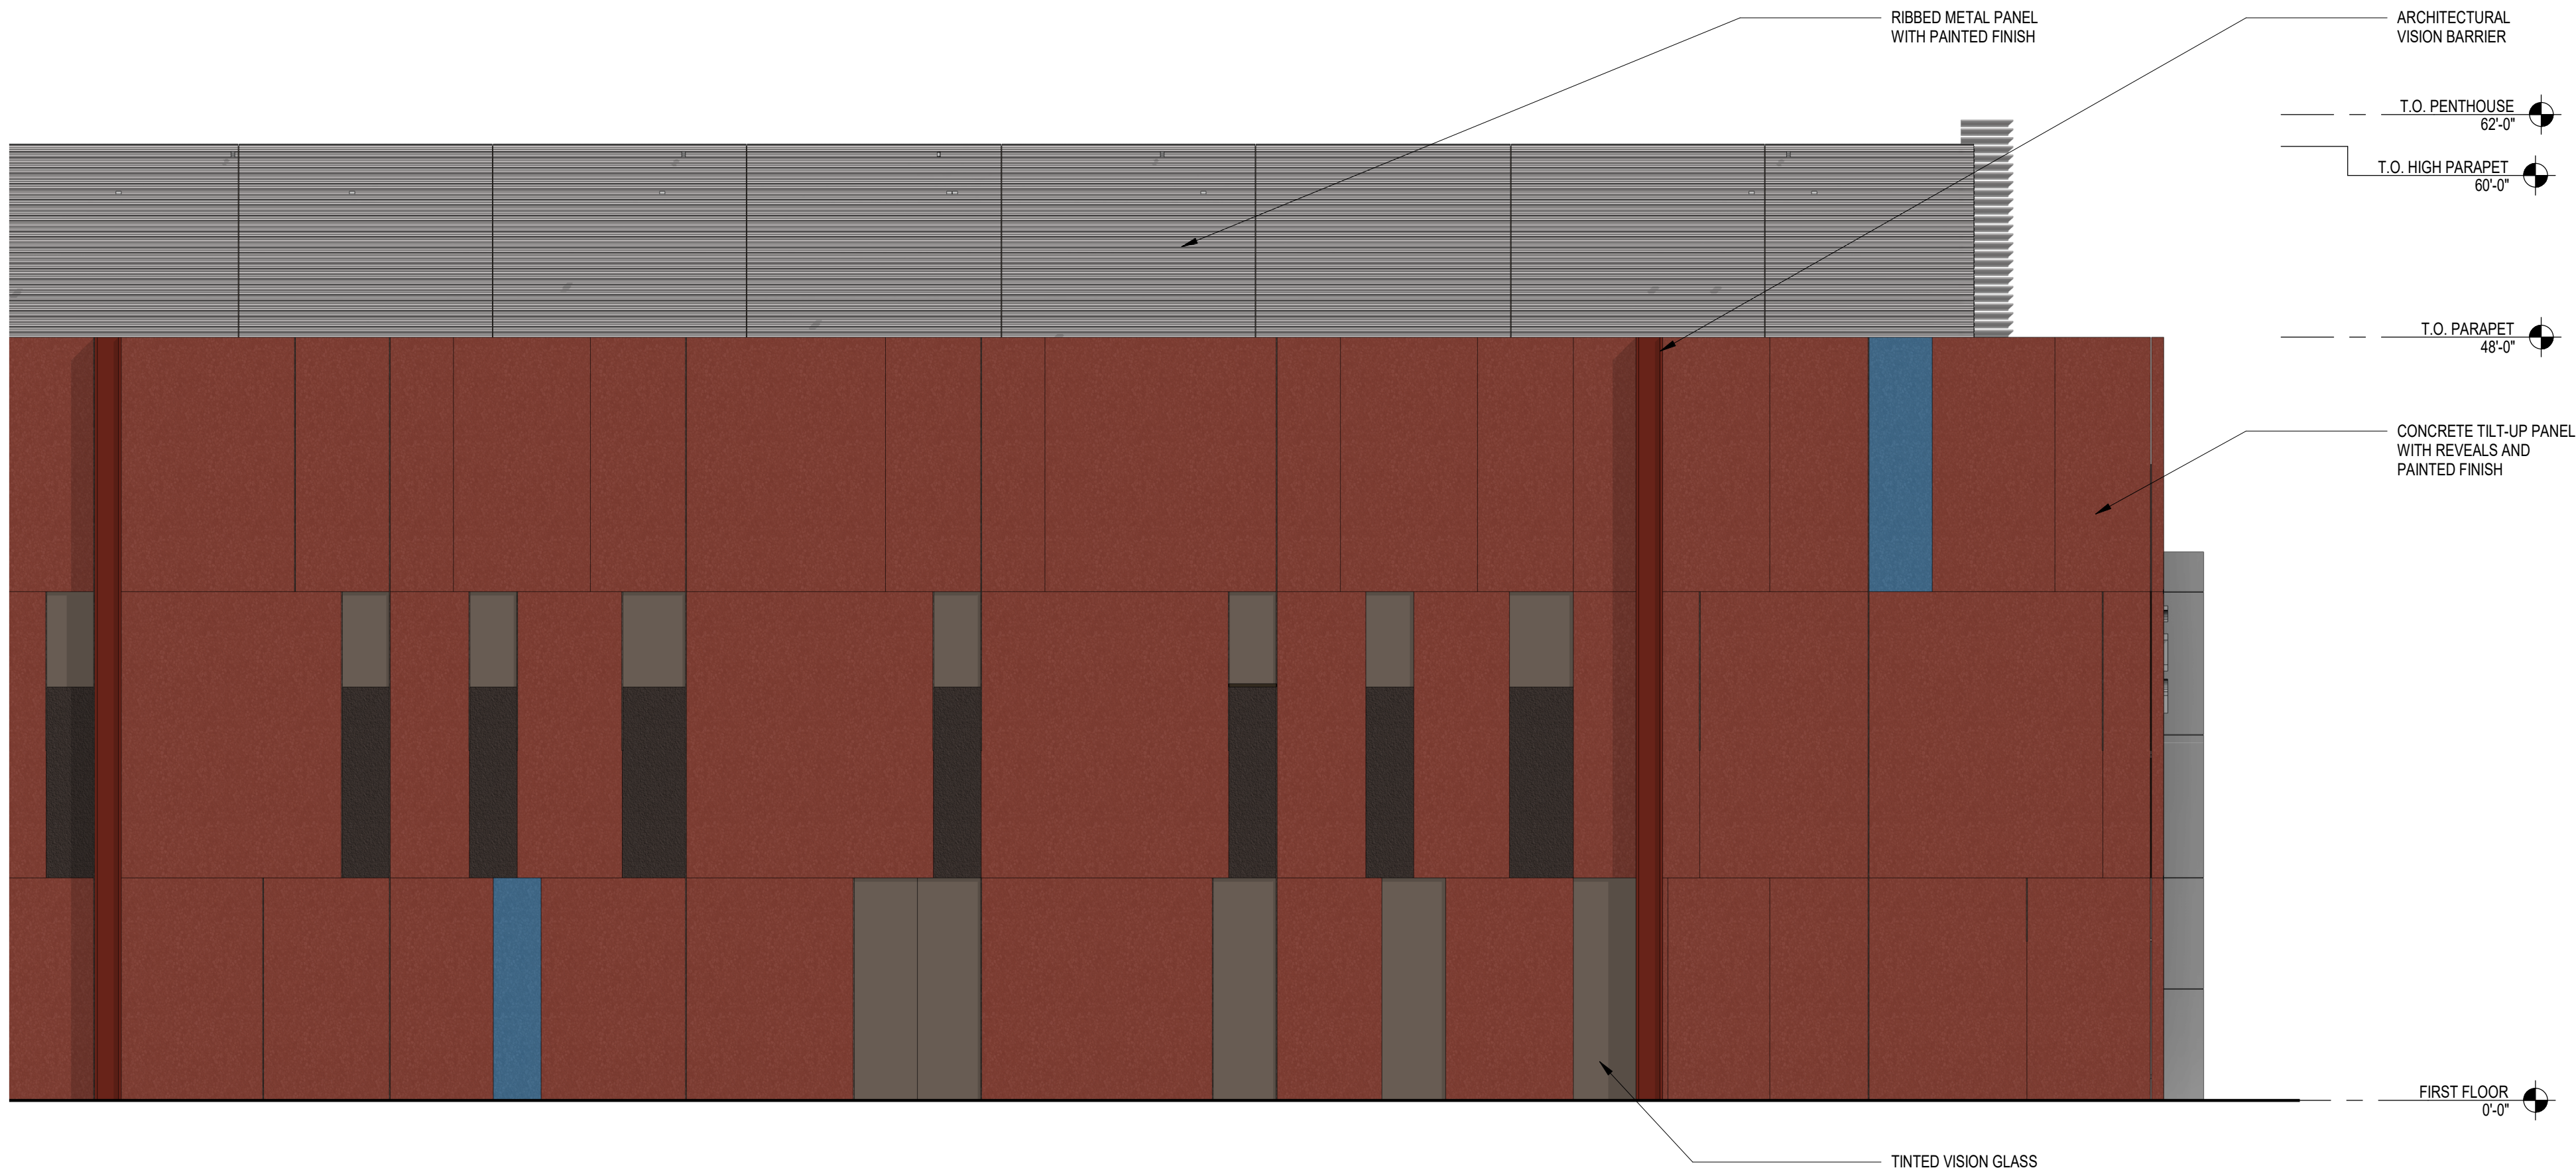

1 ENLARGED EAST ELEVATION - AT OFFICE AREA
1/8" = 1'-0"