




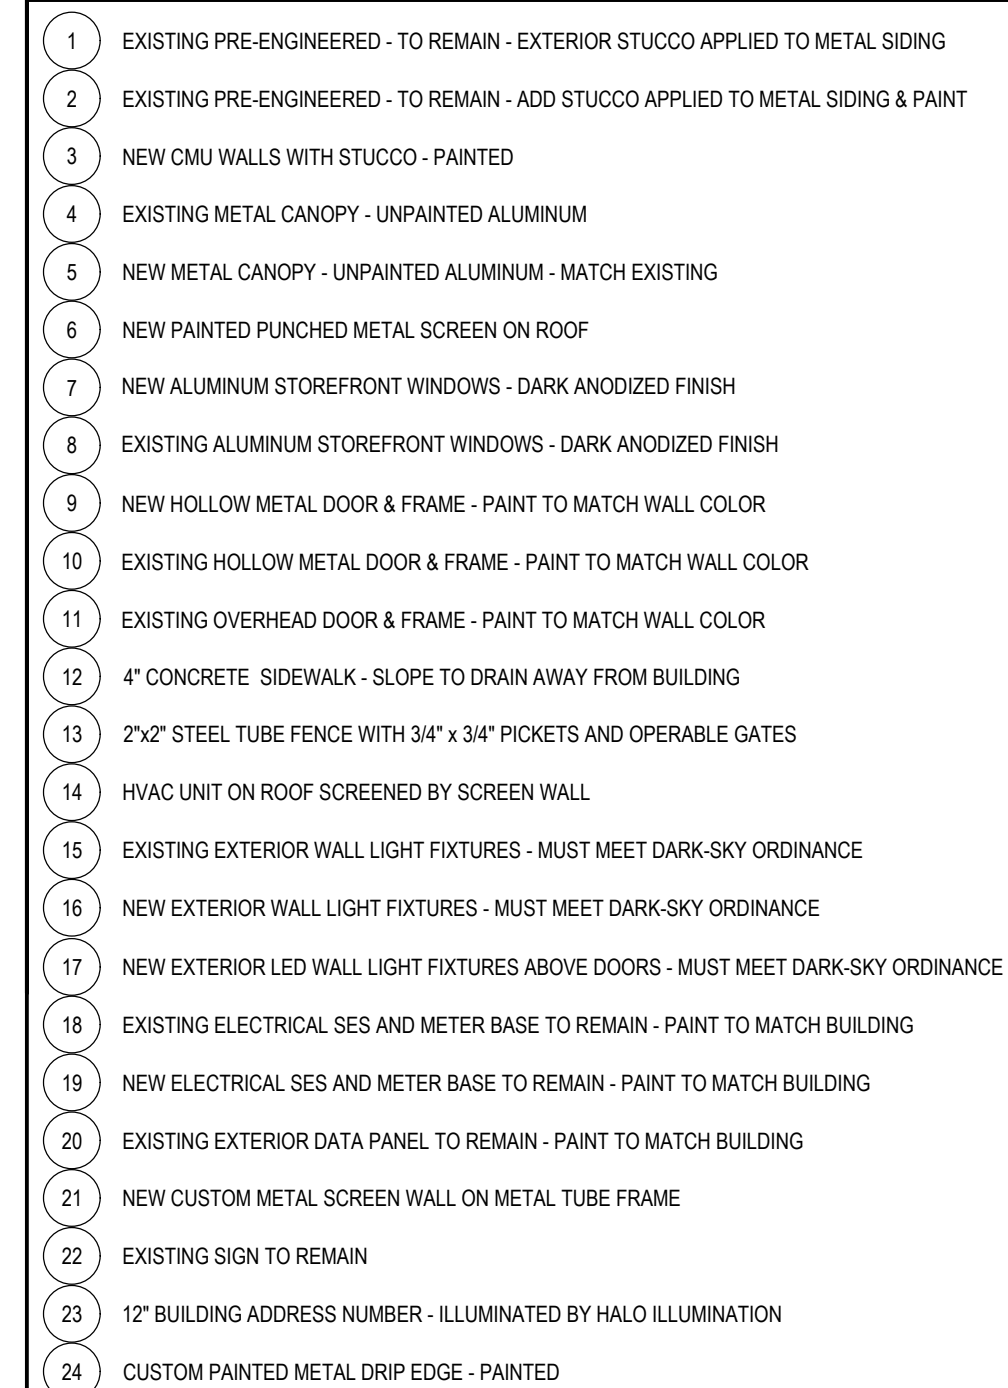
revisions:




SHEET

A302


PROJECT: A0100218




1 BUILDING ELEVATIONS KEYNOTES

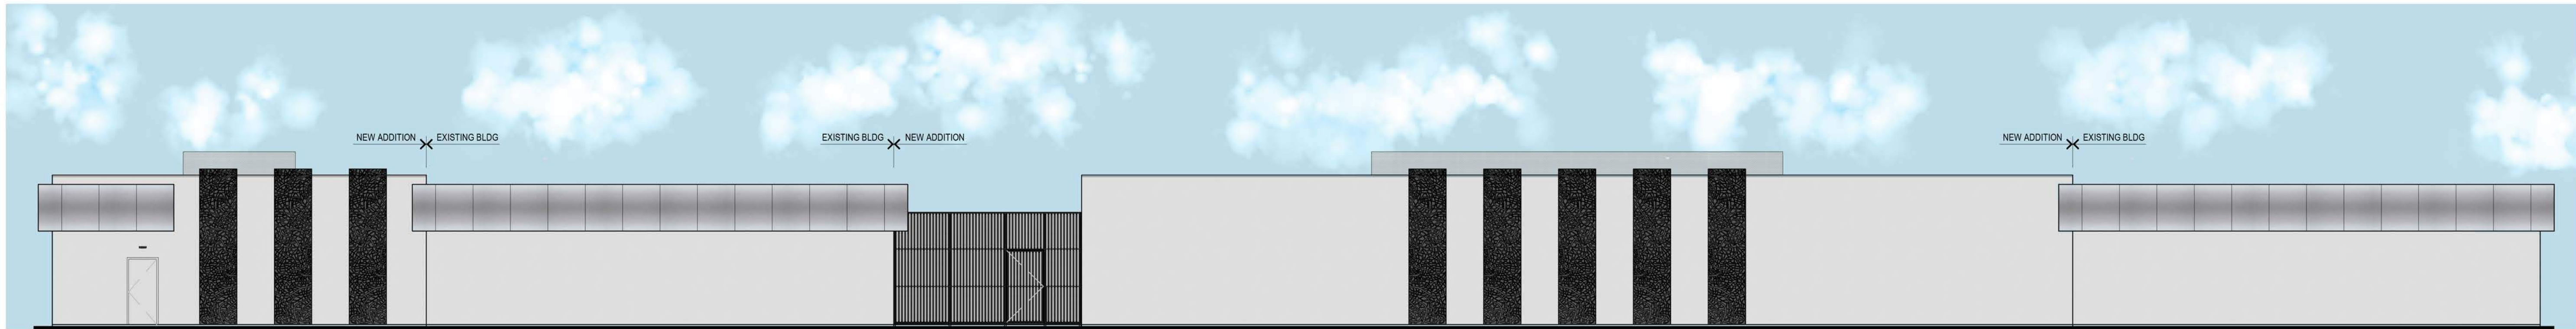


A WEST ELEV
NTS

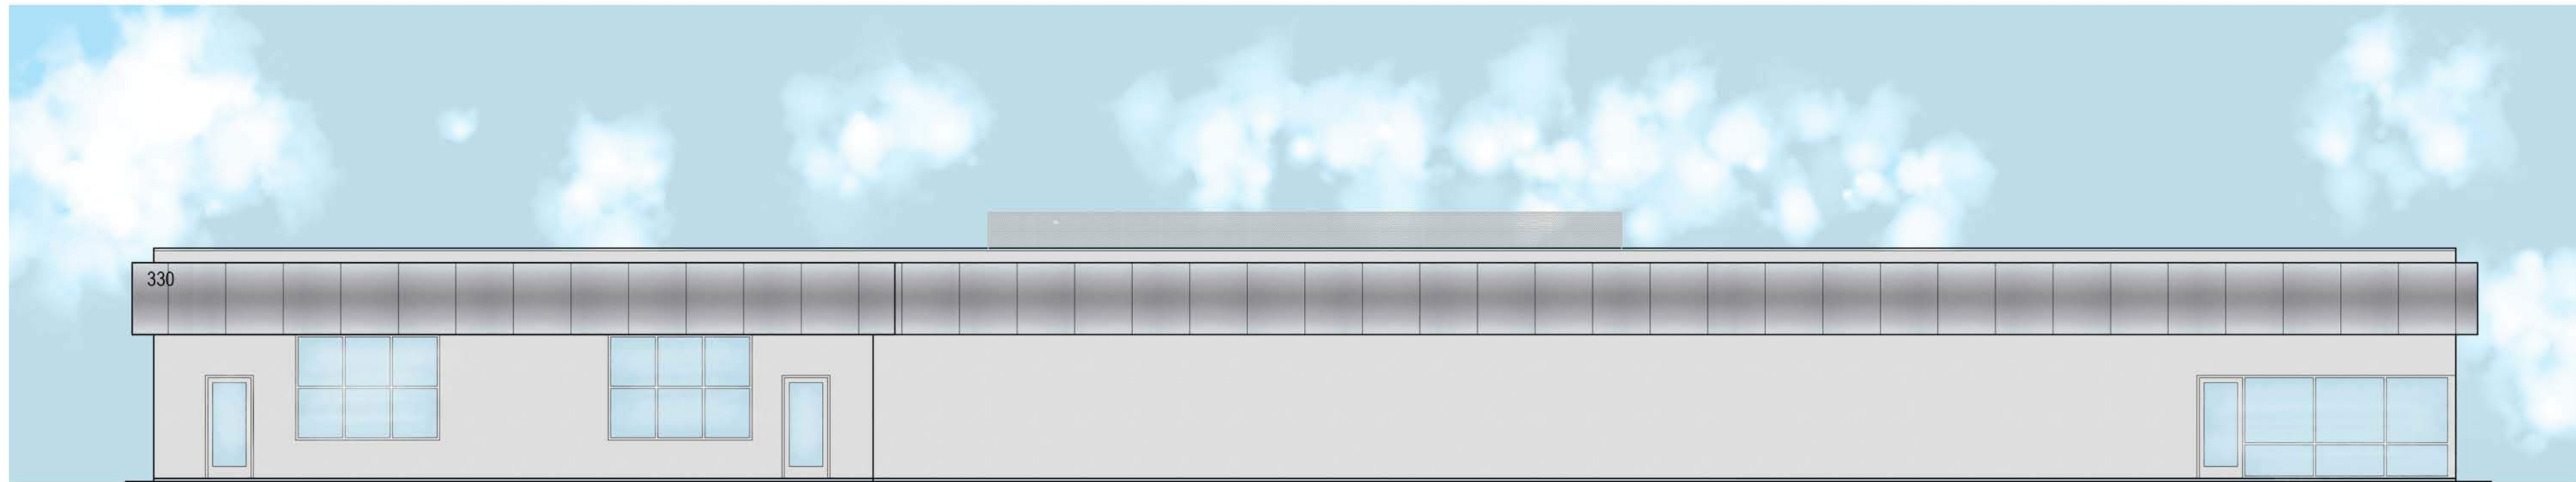

B SOUTH ELEV
NTS

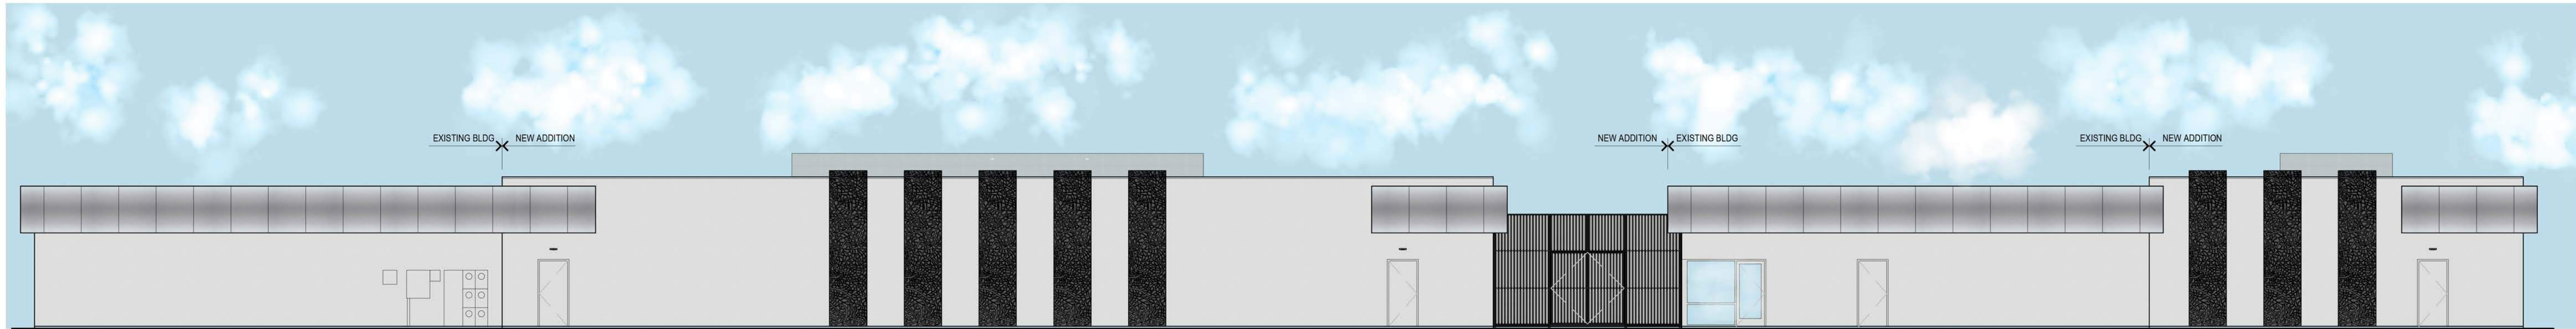

C EAST ELEV
NTS

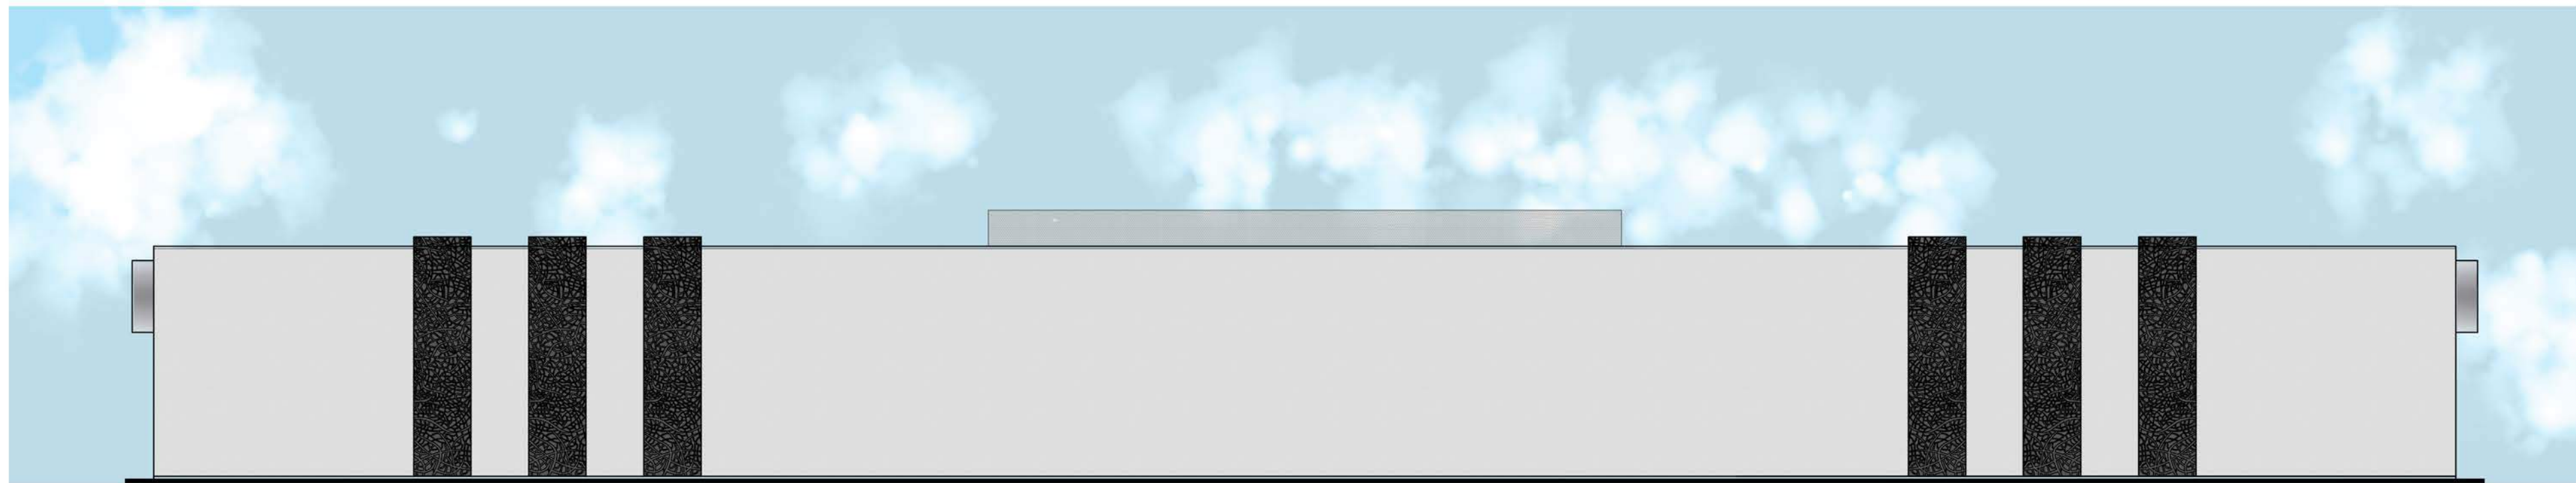


D NORTH ELEV
NTS



design: RDO
drawn: JO
check: JDO

revisions:

COPYRIGHT 2017. ALL RIGHTS RESERVED.
arc one associates, LLC.
THIS DRAWING IS AN INSTRUMENT OF SERVICE.
IT IS THE PROPERTY OF arc one associates, LLC.
AND MAY NOT BE REPRODUCED, COPIED, OR CHANGED
HERE, WITHOUT PERMISSION OF THE ARCHITECT.

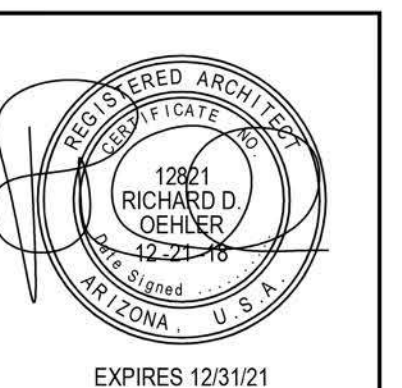

EXPIRES 12/31/21
date: 12/21/18