




Mstudio architecture, inc.
1895 East Auburn Drive
Tempe, AZ 85283




CONCEPTUAL FRONT PERSPECTIVE



CONCEPTUAL FRONT PERSPECTIVE

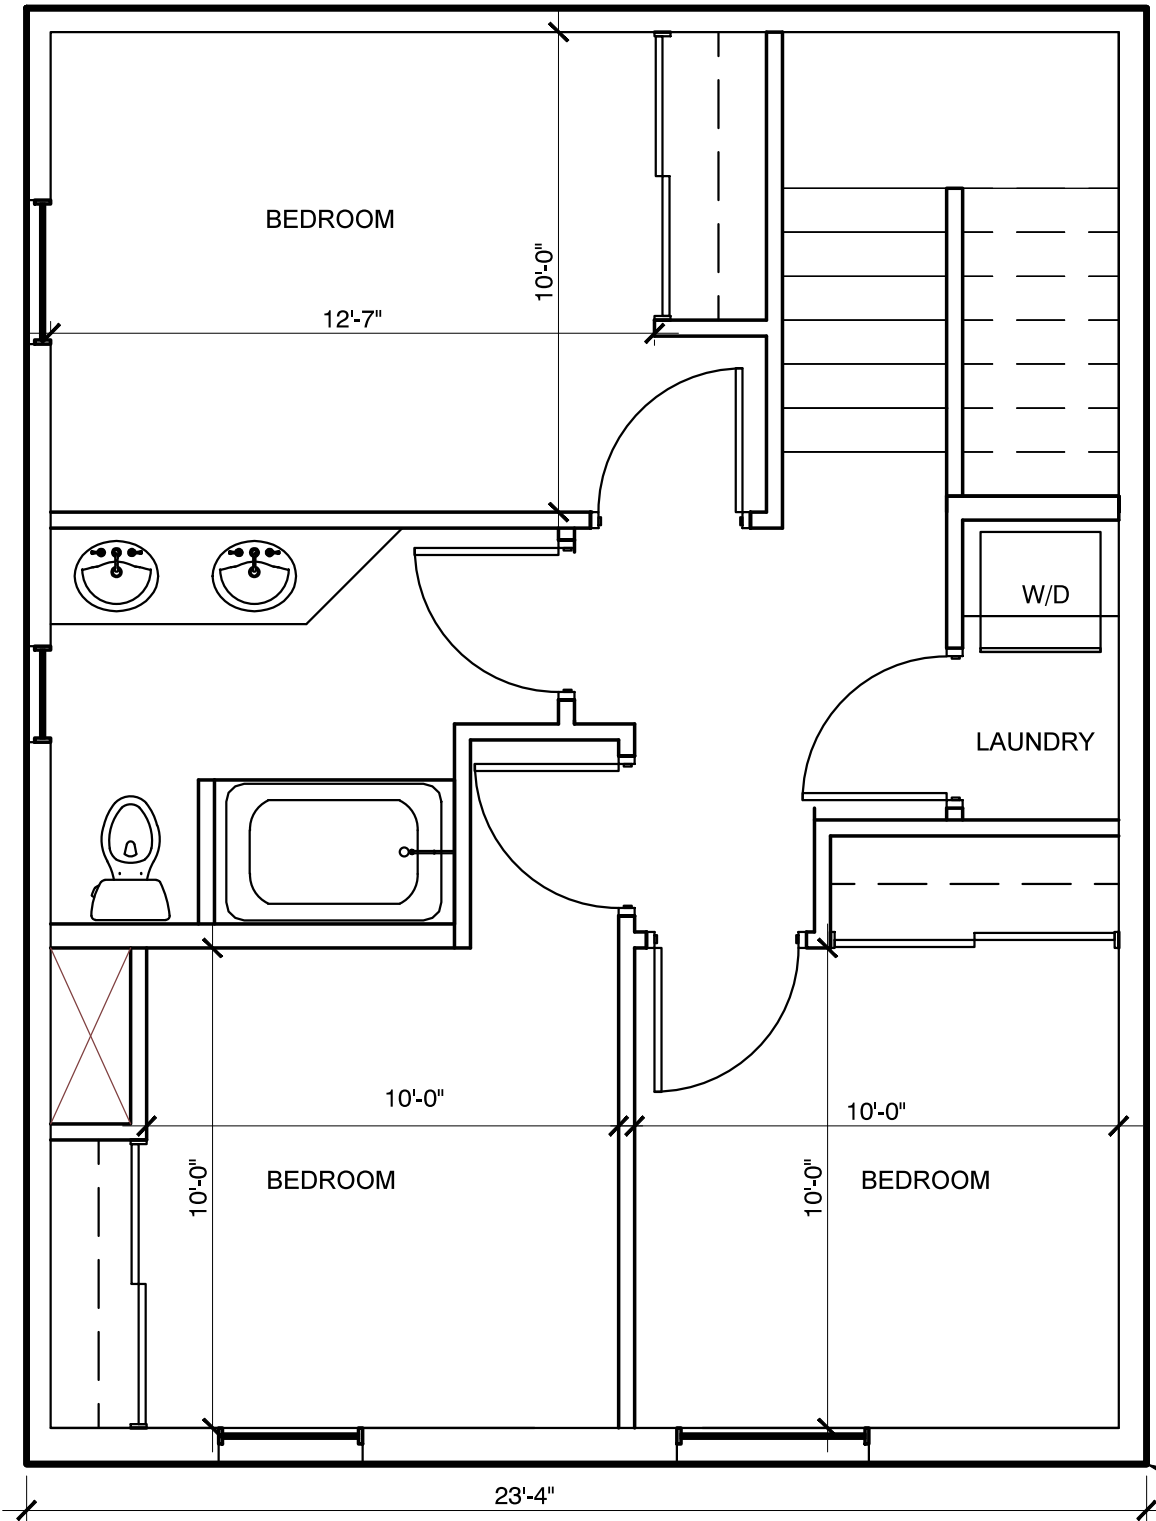

PROPOSED SECOND FLOOR PLAN
CONCEPT 'B' ~ 4BED 2BATH
SCALE 1/4" : 1'-0"

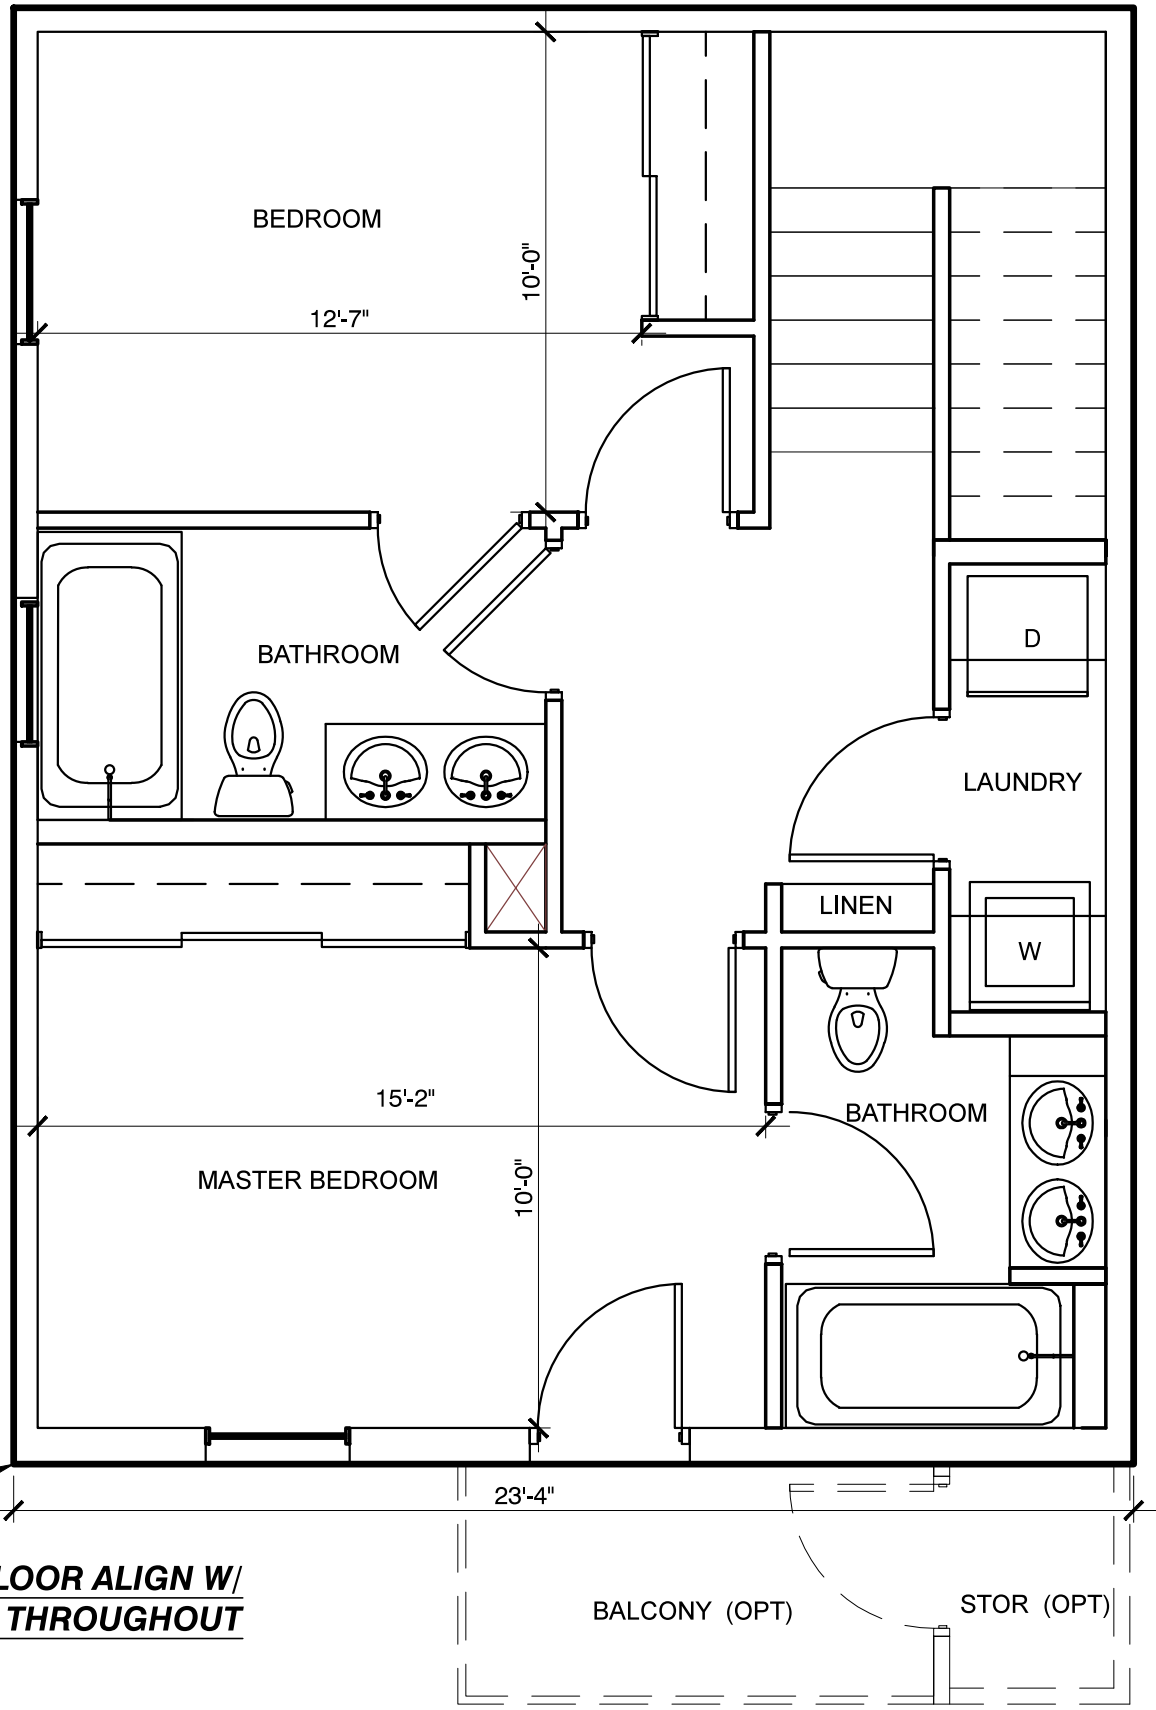

PROPOSED SECOND FLOOR PLAN
CONCEPT 'A' ~ 3BED 3BATH
SCALE 1/4" : 1'-0"


NOTE: PROPOSED EXTERIOR WALLS @ 2ND FLOOR ALIGN W/
EXISTING EXTERIOR WALLS @ 1ST FLOOR, TYP. THROUGHOUT

BALCONY (OPT) STOR (OPT)

EXISTING MULTIFAMILY
2ND STORY ADDITON

550 W. 9TH ST
MESA, AZ

rev + date

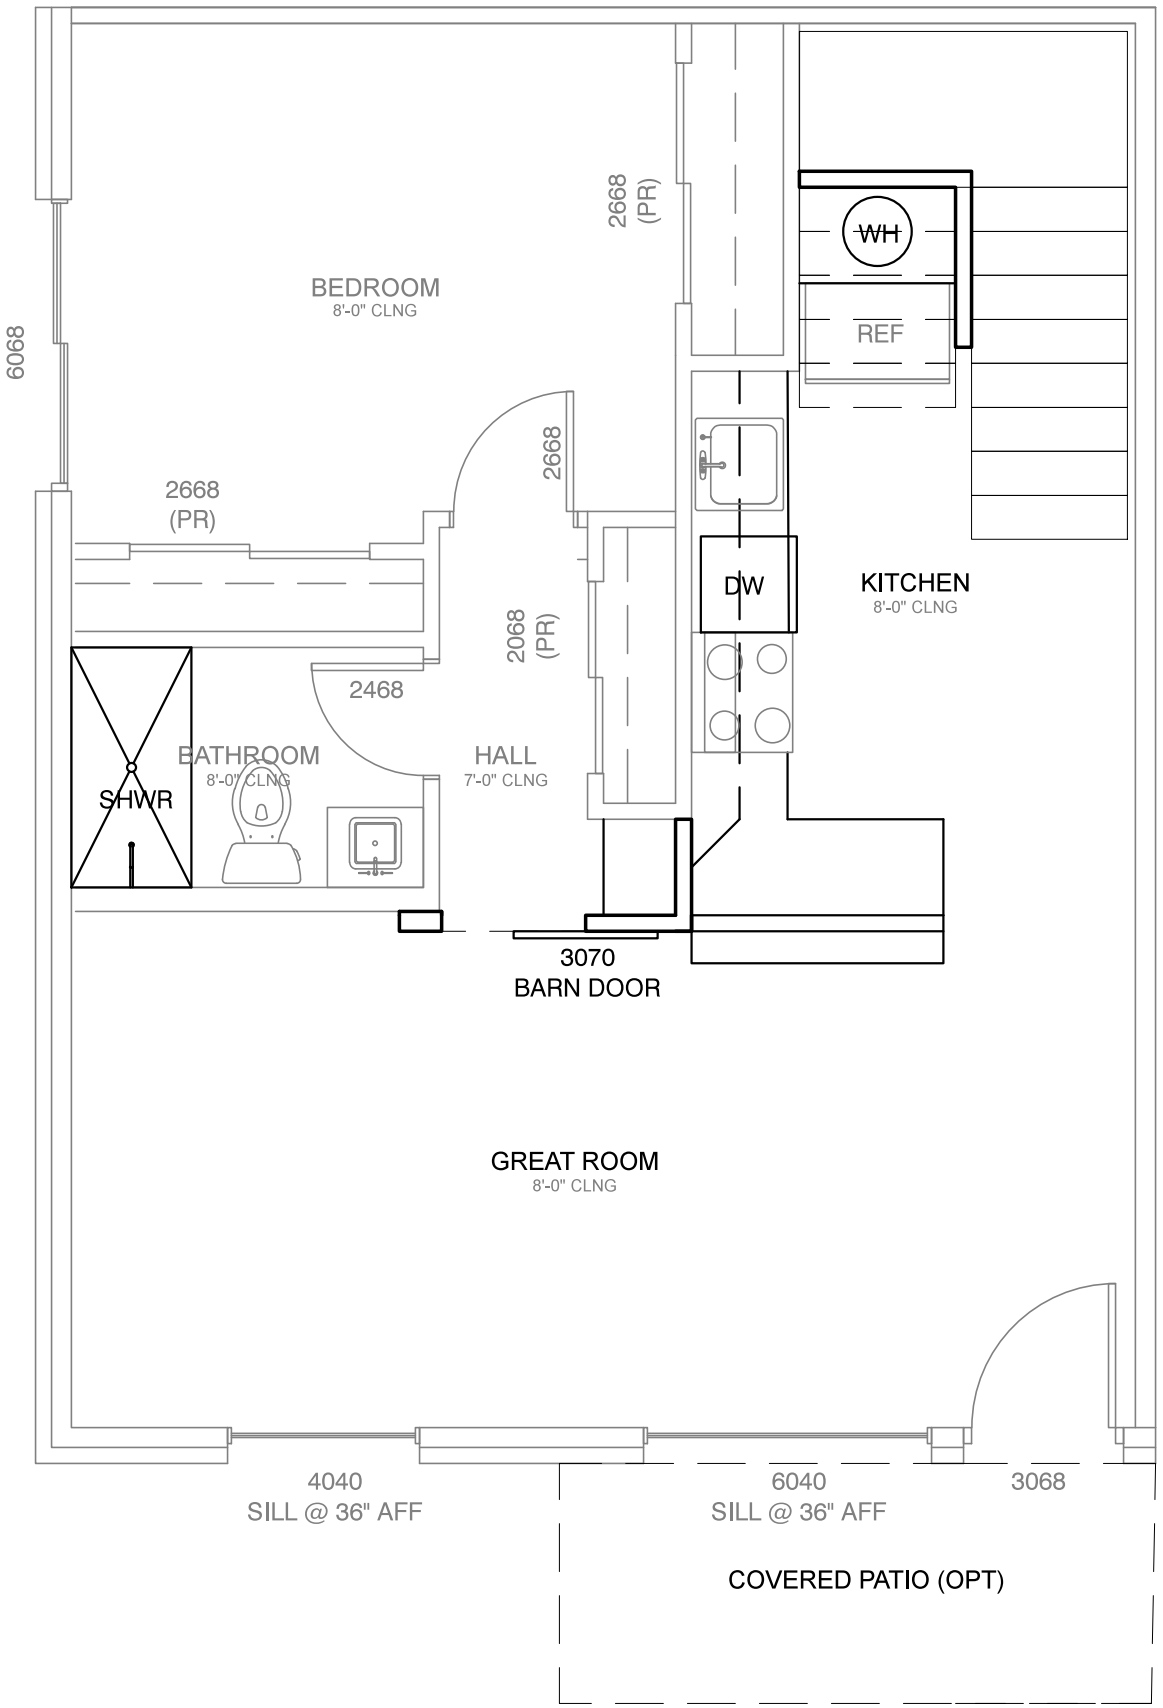

PROPOSED FIRST FLOOR PLAN
CONCEPT 'A' & 'B'
SCALE 1/4" : 1'-0"

66-19.01.01

2019
OCT
09



EXPIRES 09.30.2021
PROPOSED
UNIT

a1.0