



THEME WALL PLAN

WALLS LEGEND


SYMBOL	ITEM
	6' PRIMARY PERIMETER THEME WALL (WITH COLUMN, SEE WALL DETAILS SHEET L-4.02)
	6' PARTIAL VIEW THEME WALL (WITH COLUMN, SEE WALL DETAILS SHEET L-4.02)
	3' SCREEN WALL (WITH COLUMN, SEE WALL DETAILS SHEET L-4.02)
	6' SECONDARY PERIMETER THEME WALL (WITH COLUMN, SEE WALL DETAILS SHEET L-4.03)
	VEHICULAR GATE (MATCH PARTIAL VIEW THEME WALL MATERIALS AND COLORS)

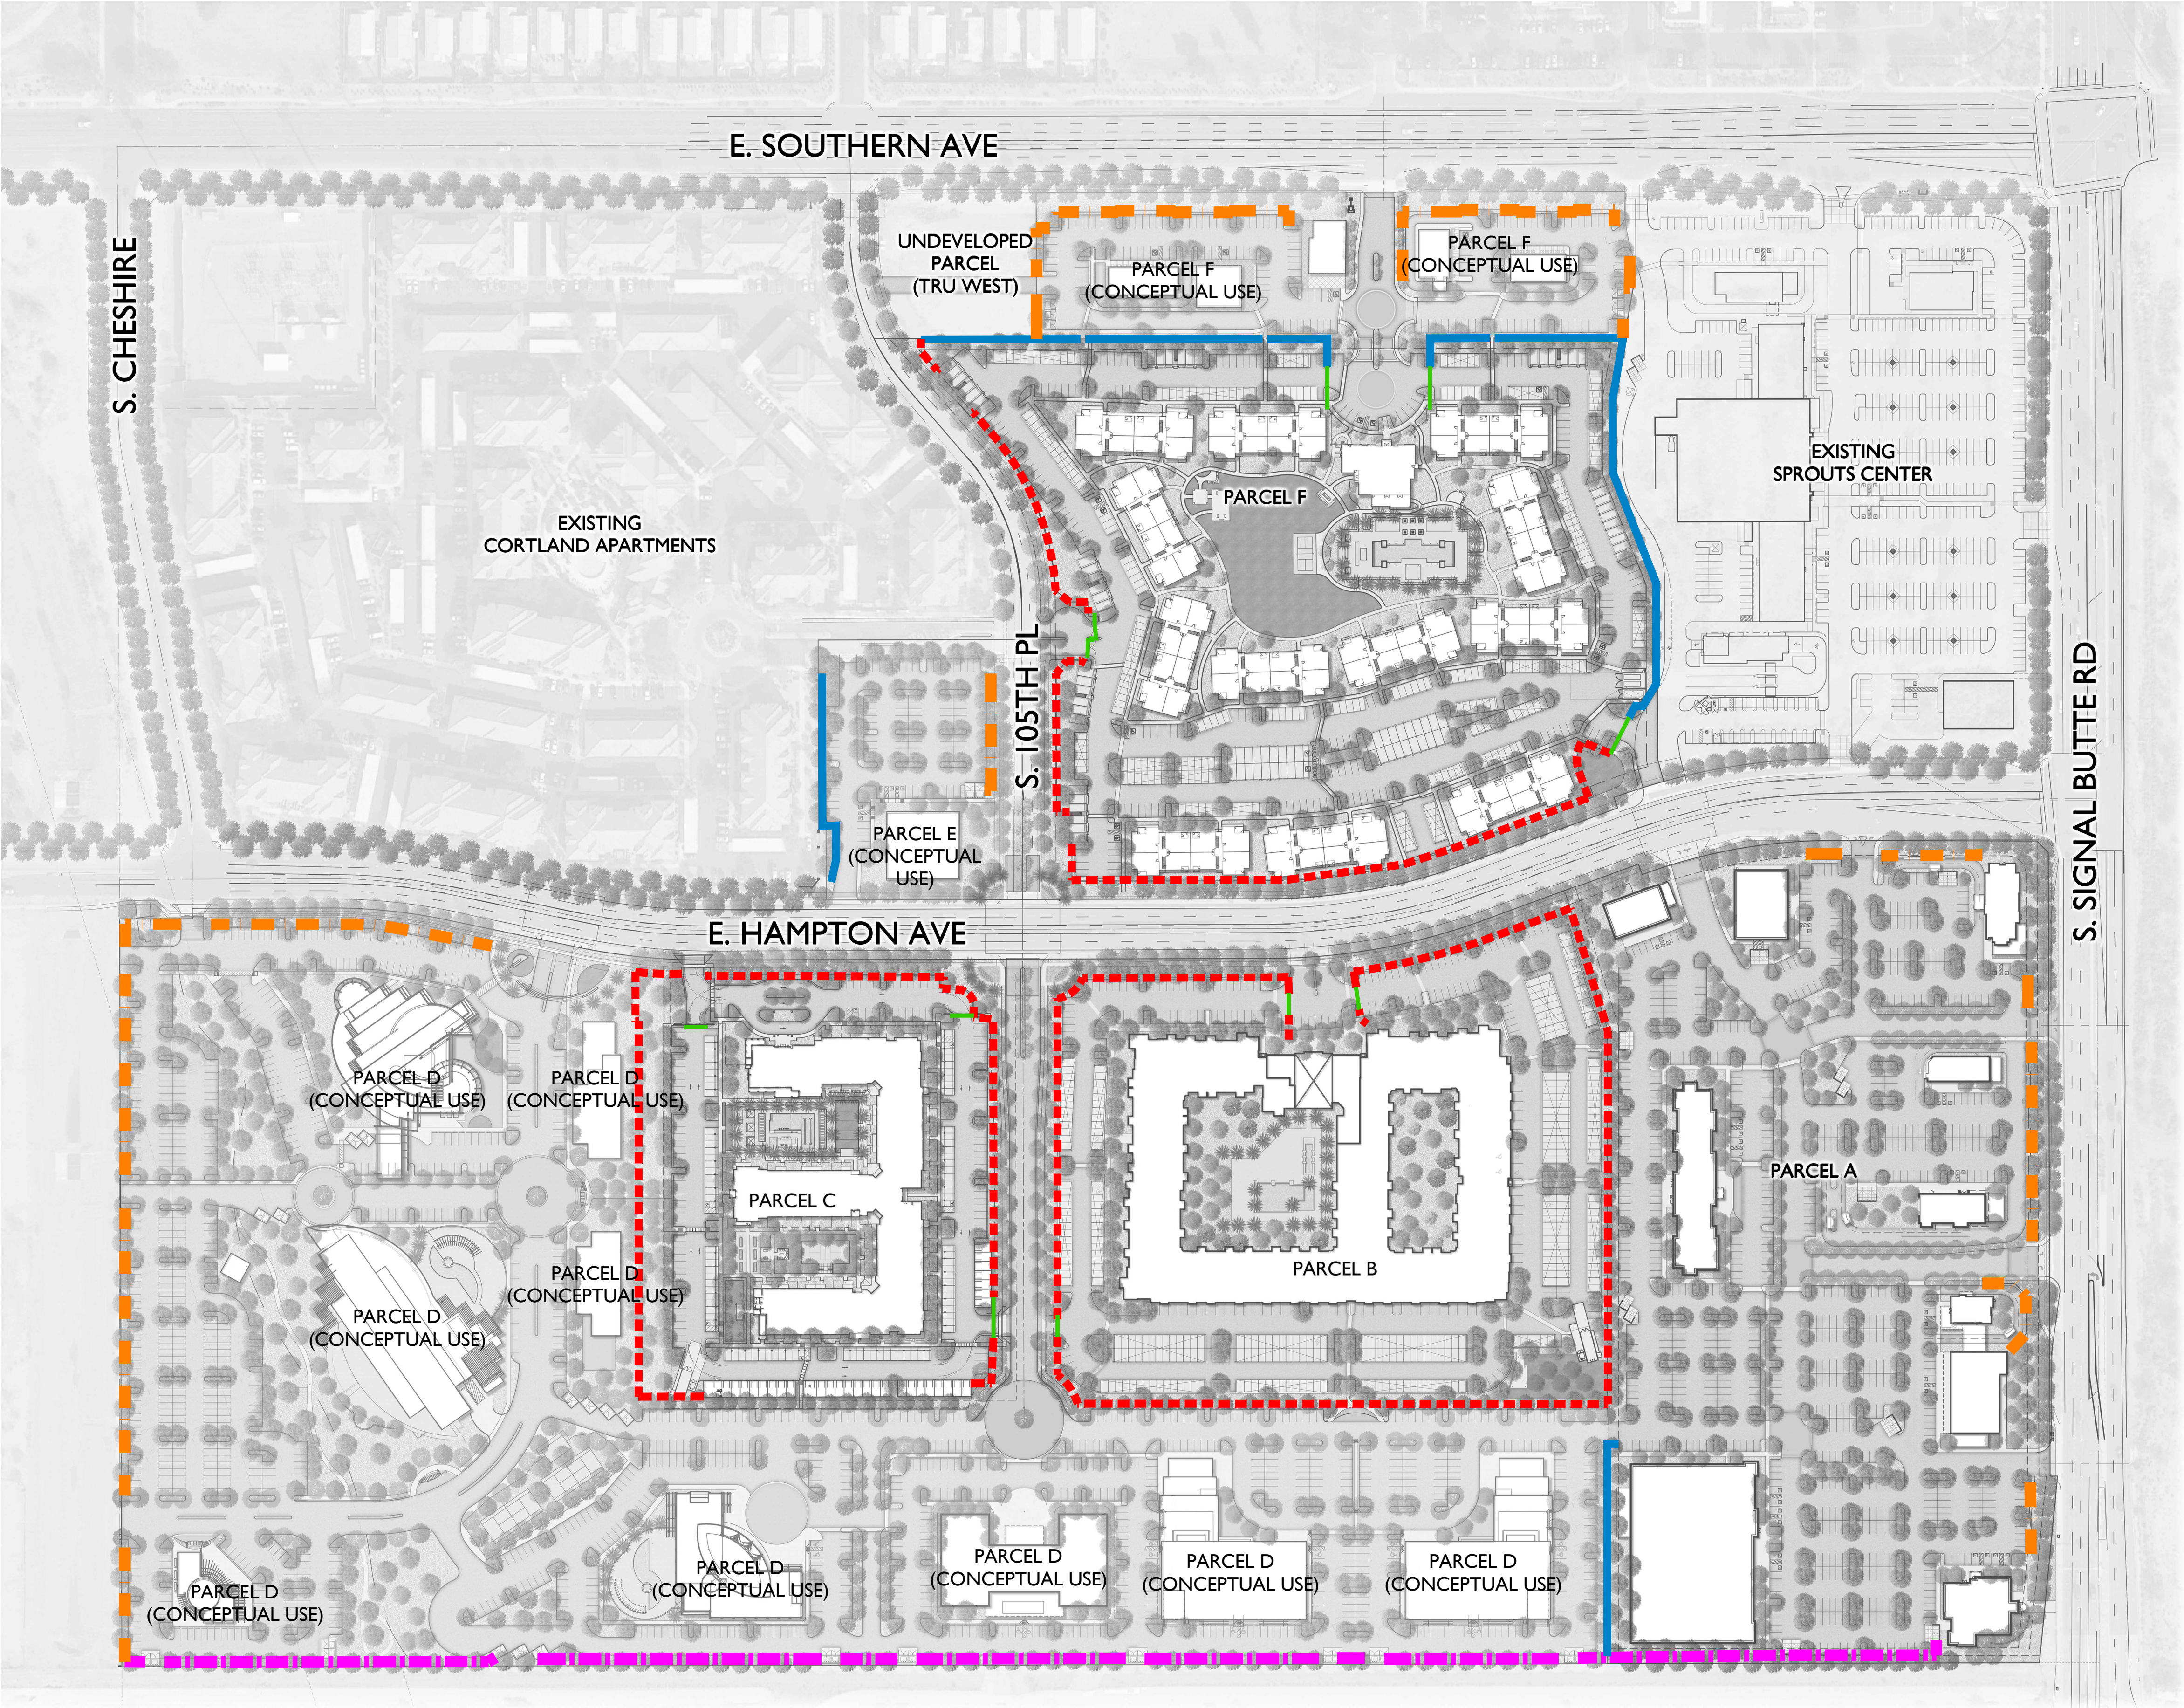


PRIMARY THEME WALL & DETAILS

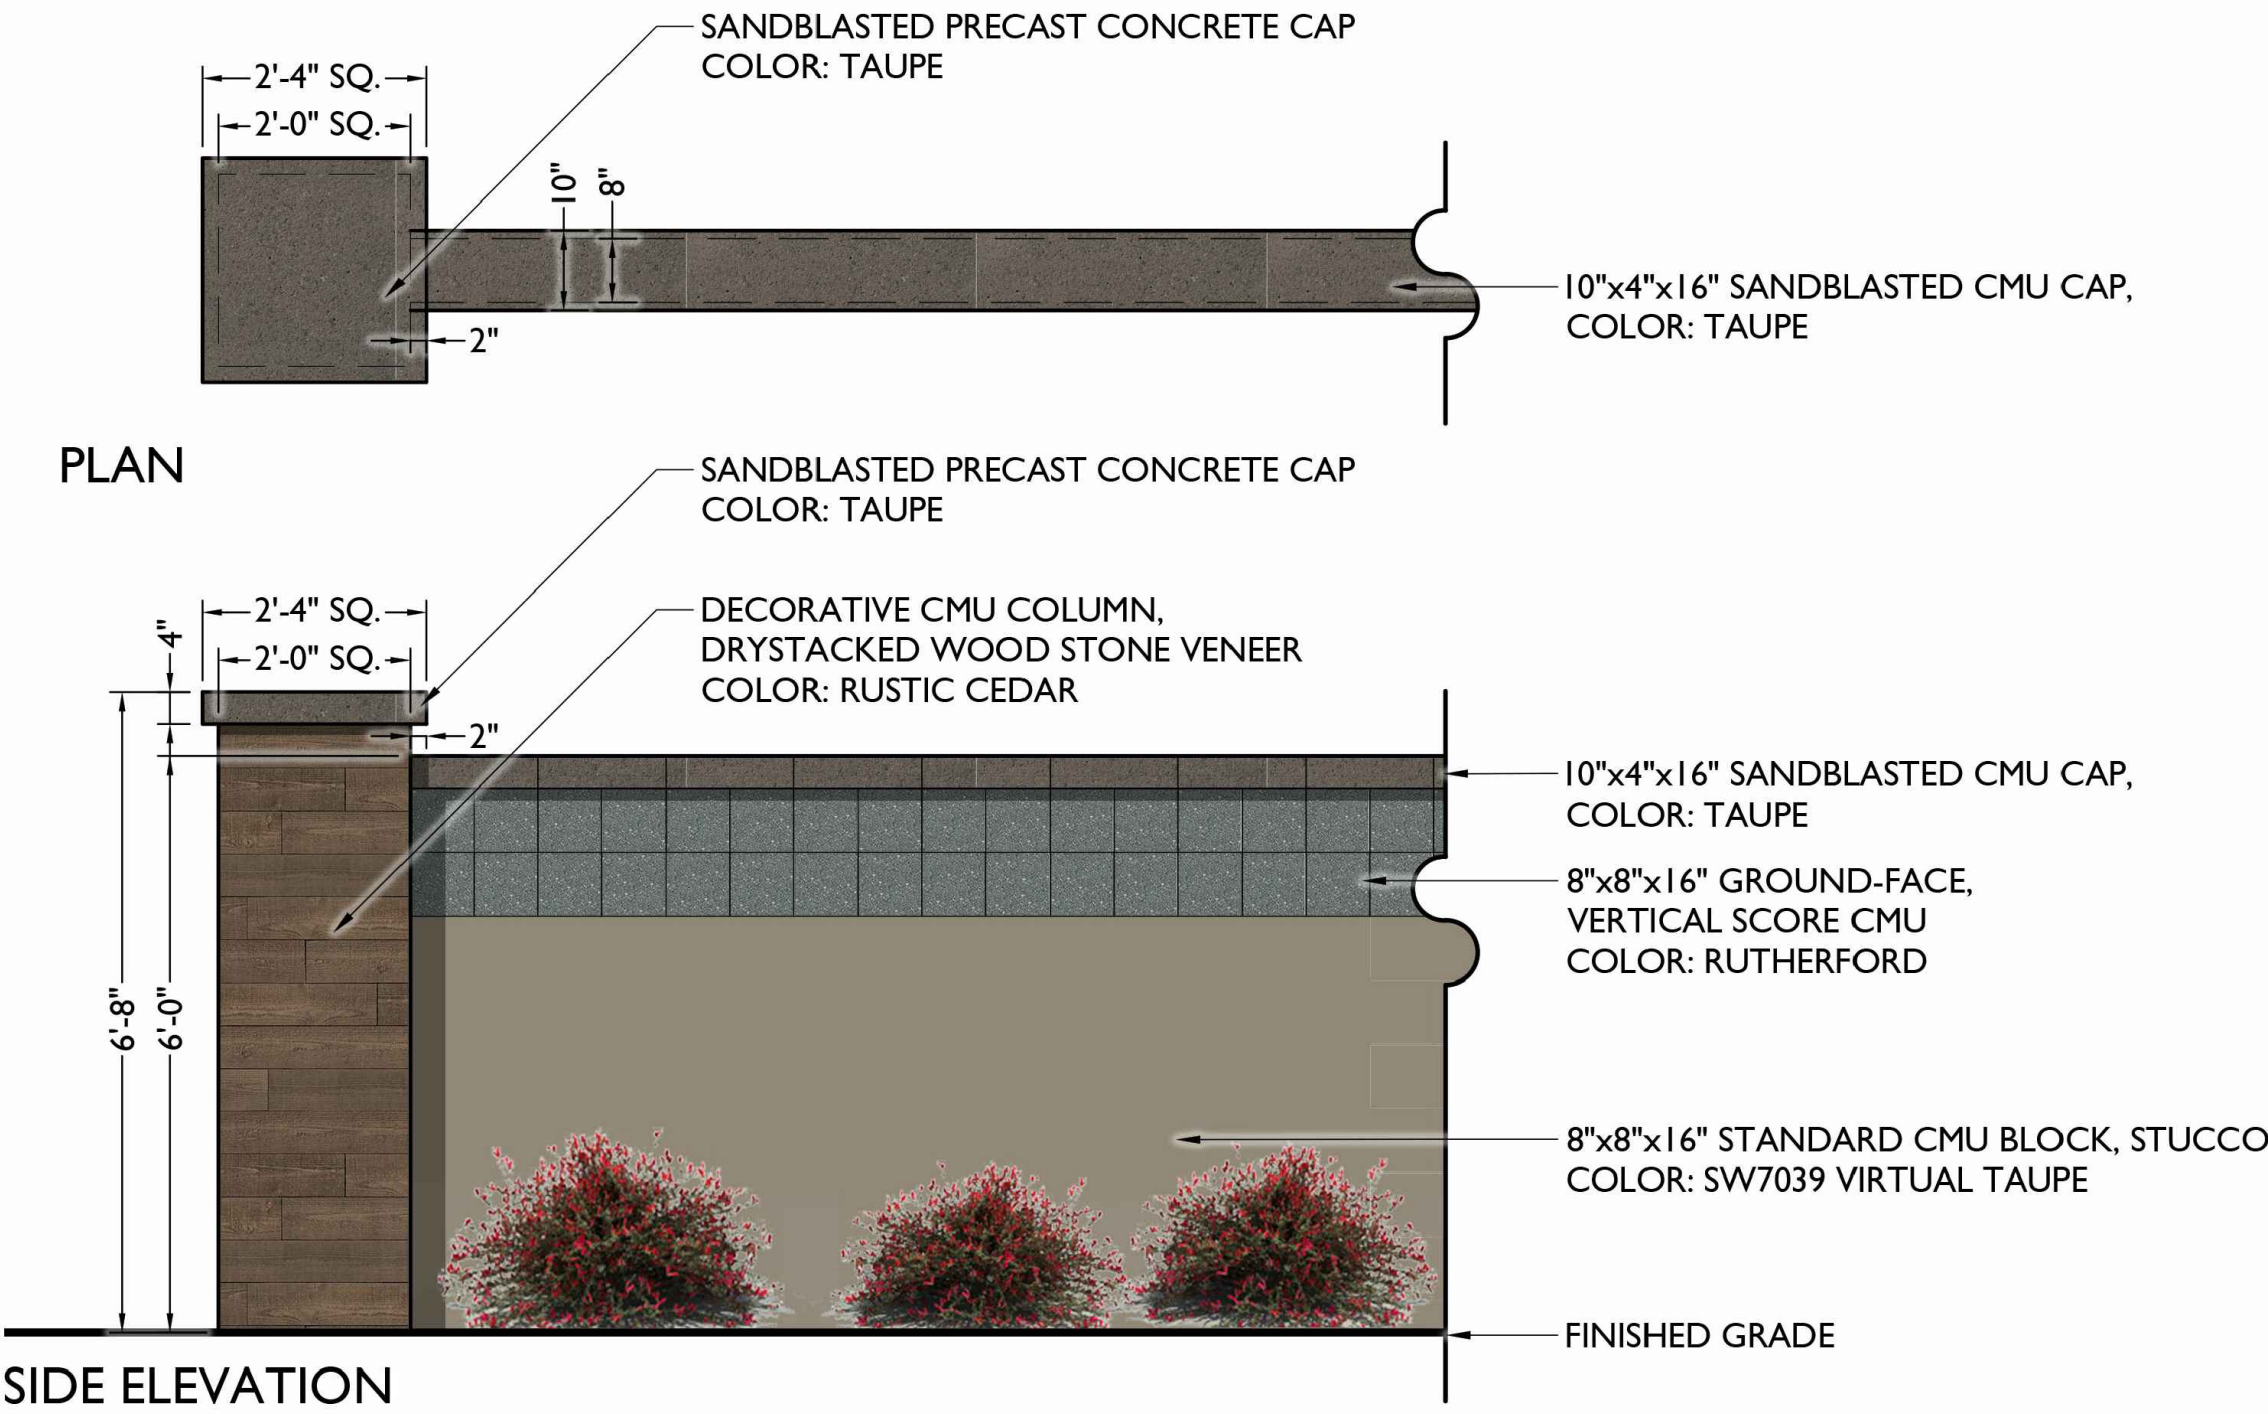


1 6' PERIMETER THEME WALL (PRIMARY)
Scale: 1/2"=1'-0"

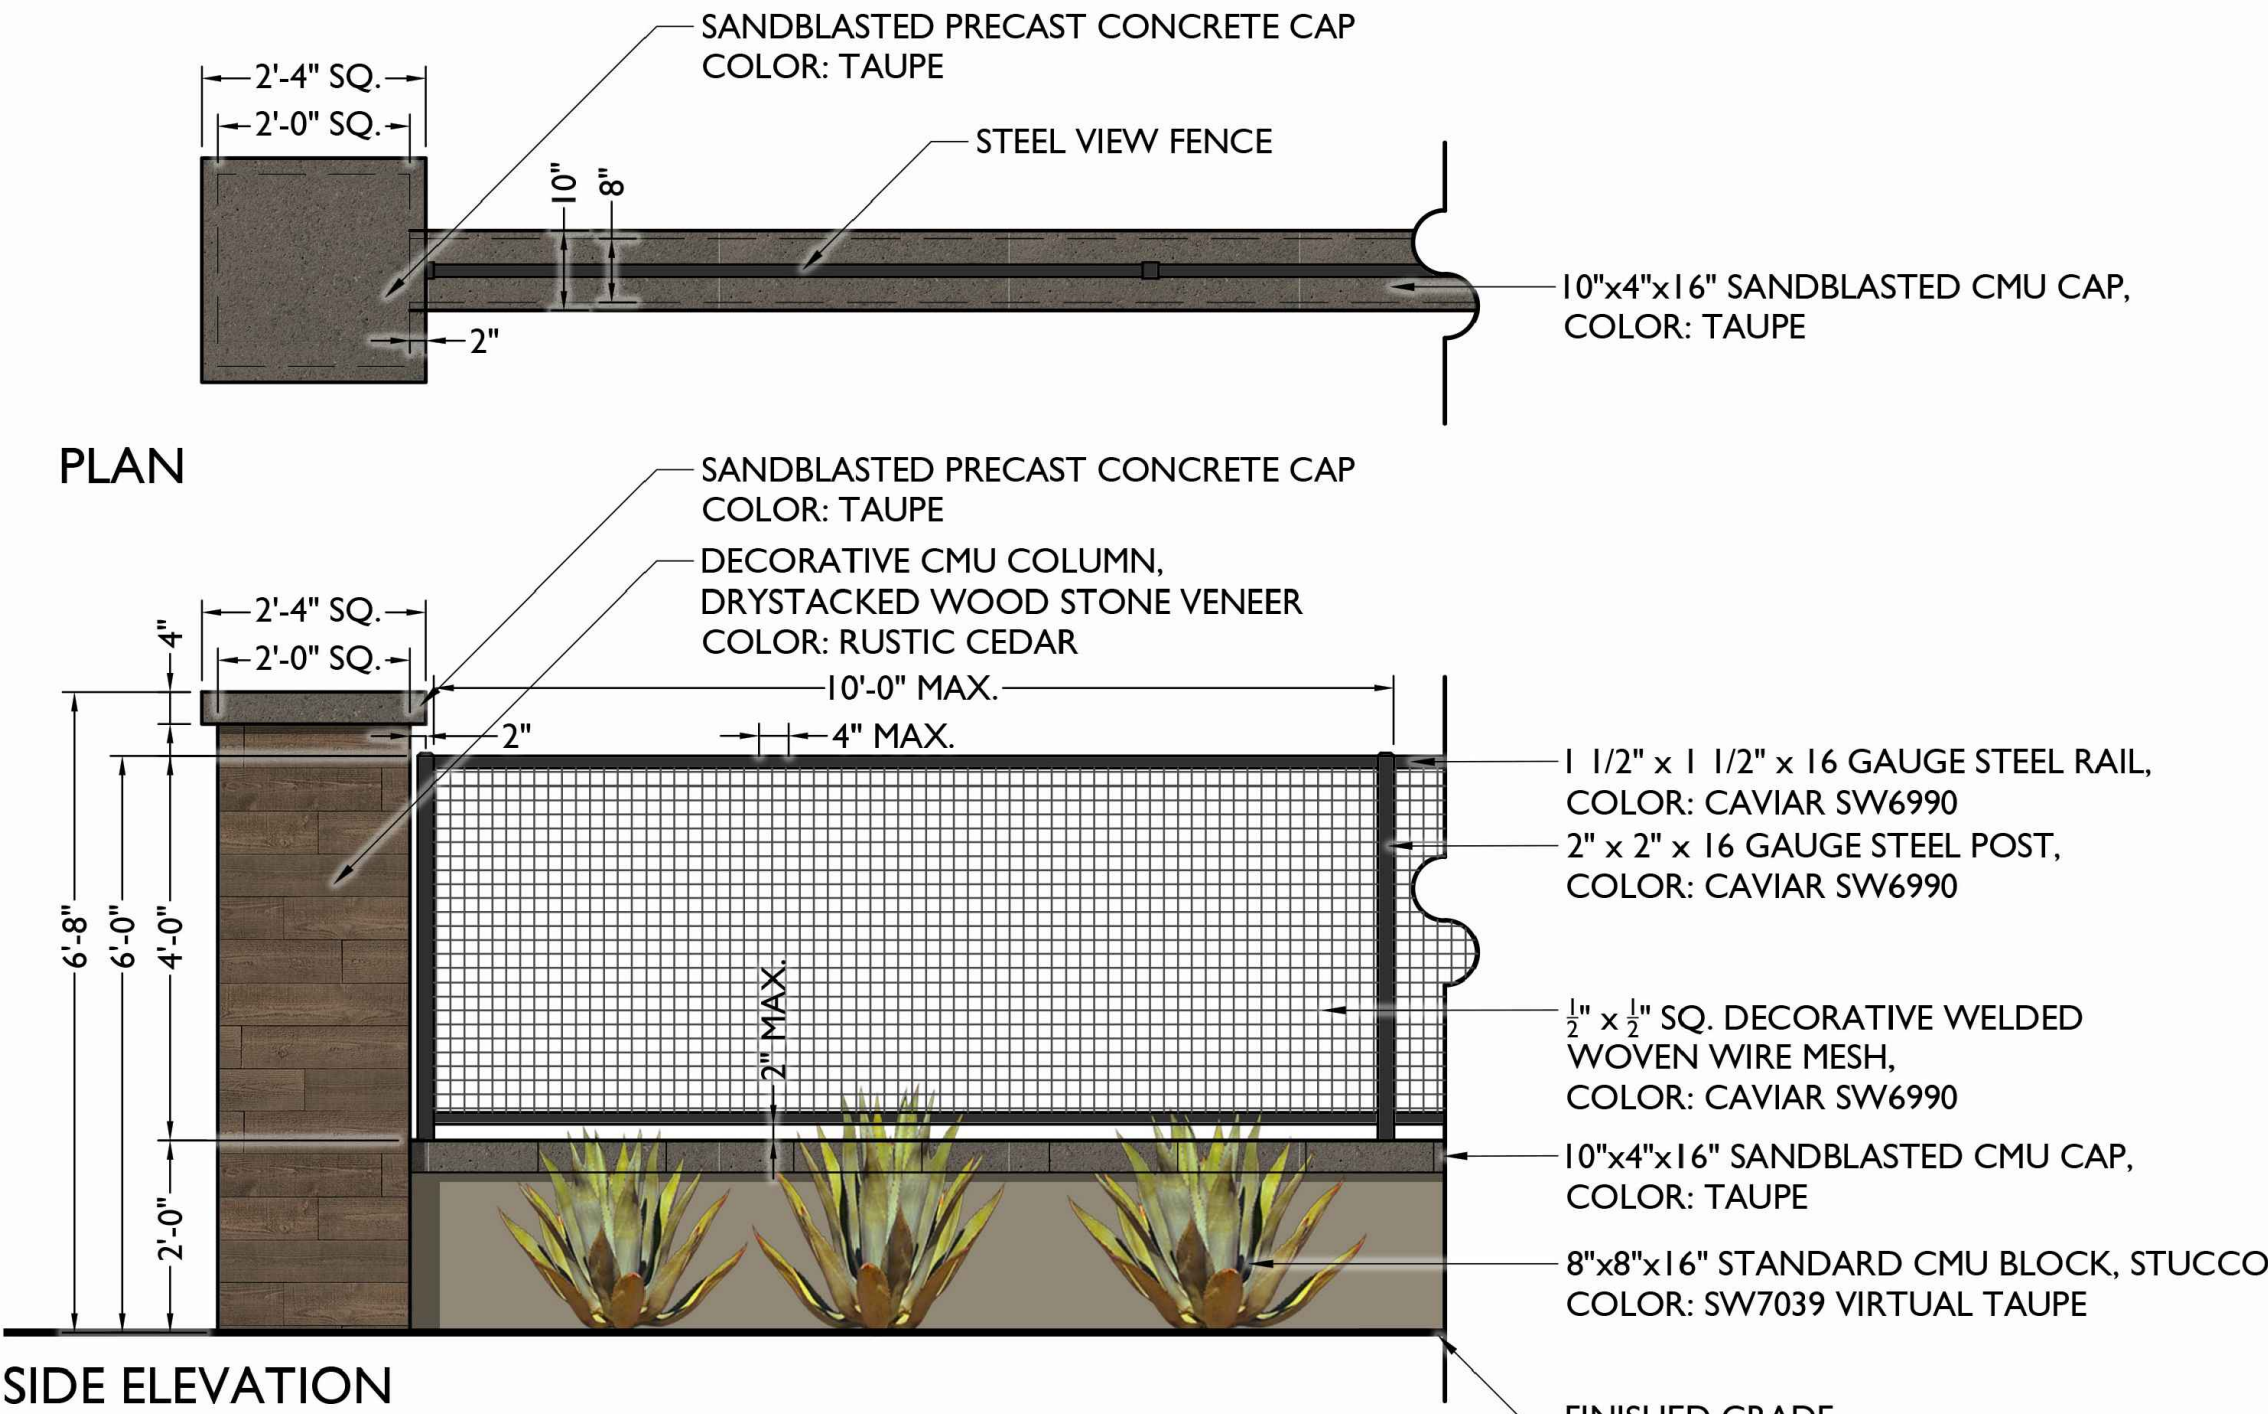

2 6' PARTIAL VIEW FENCE
Scale: 1/2"=1'-0"

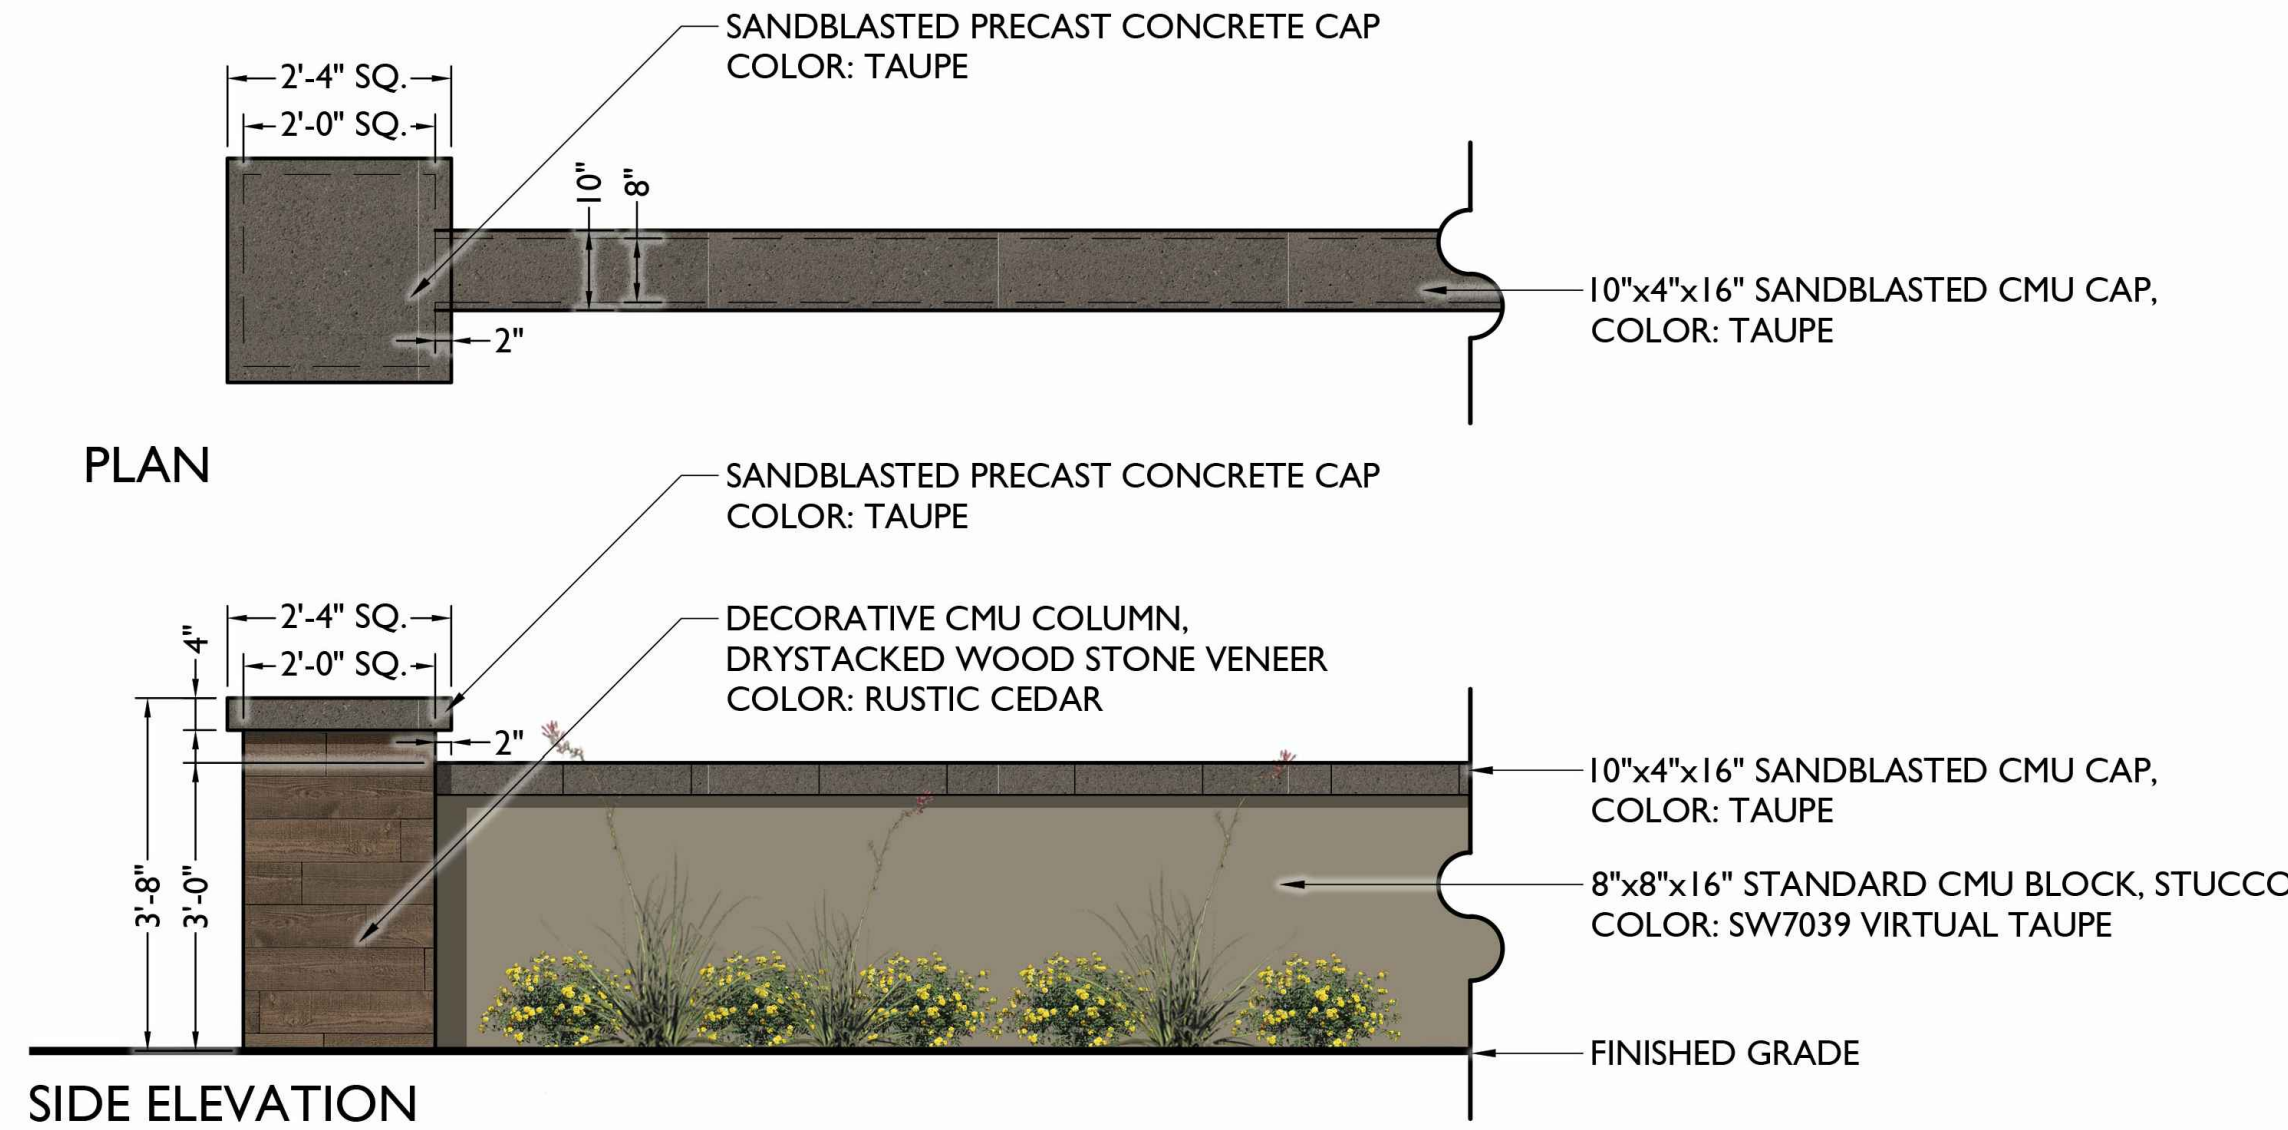


3 3' SCREEN WALL
Scale: 1/2"=1'-0"

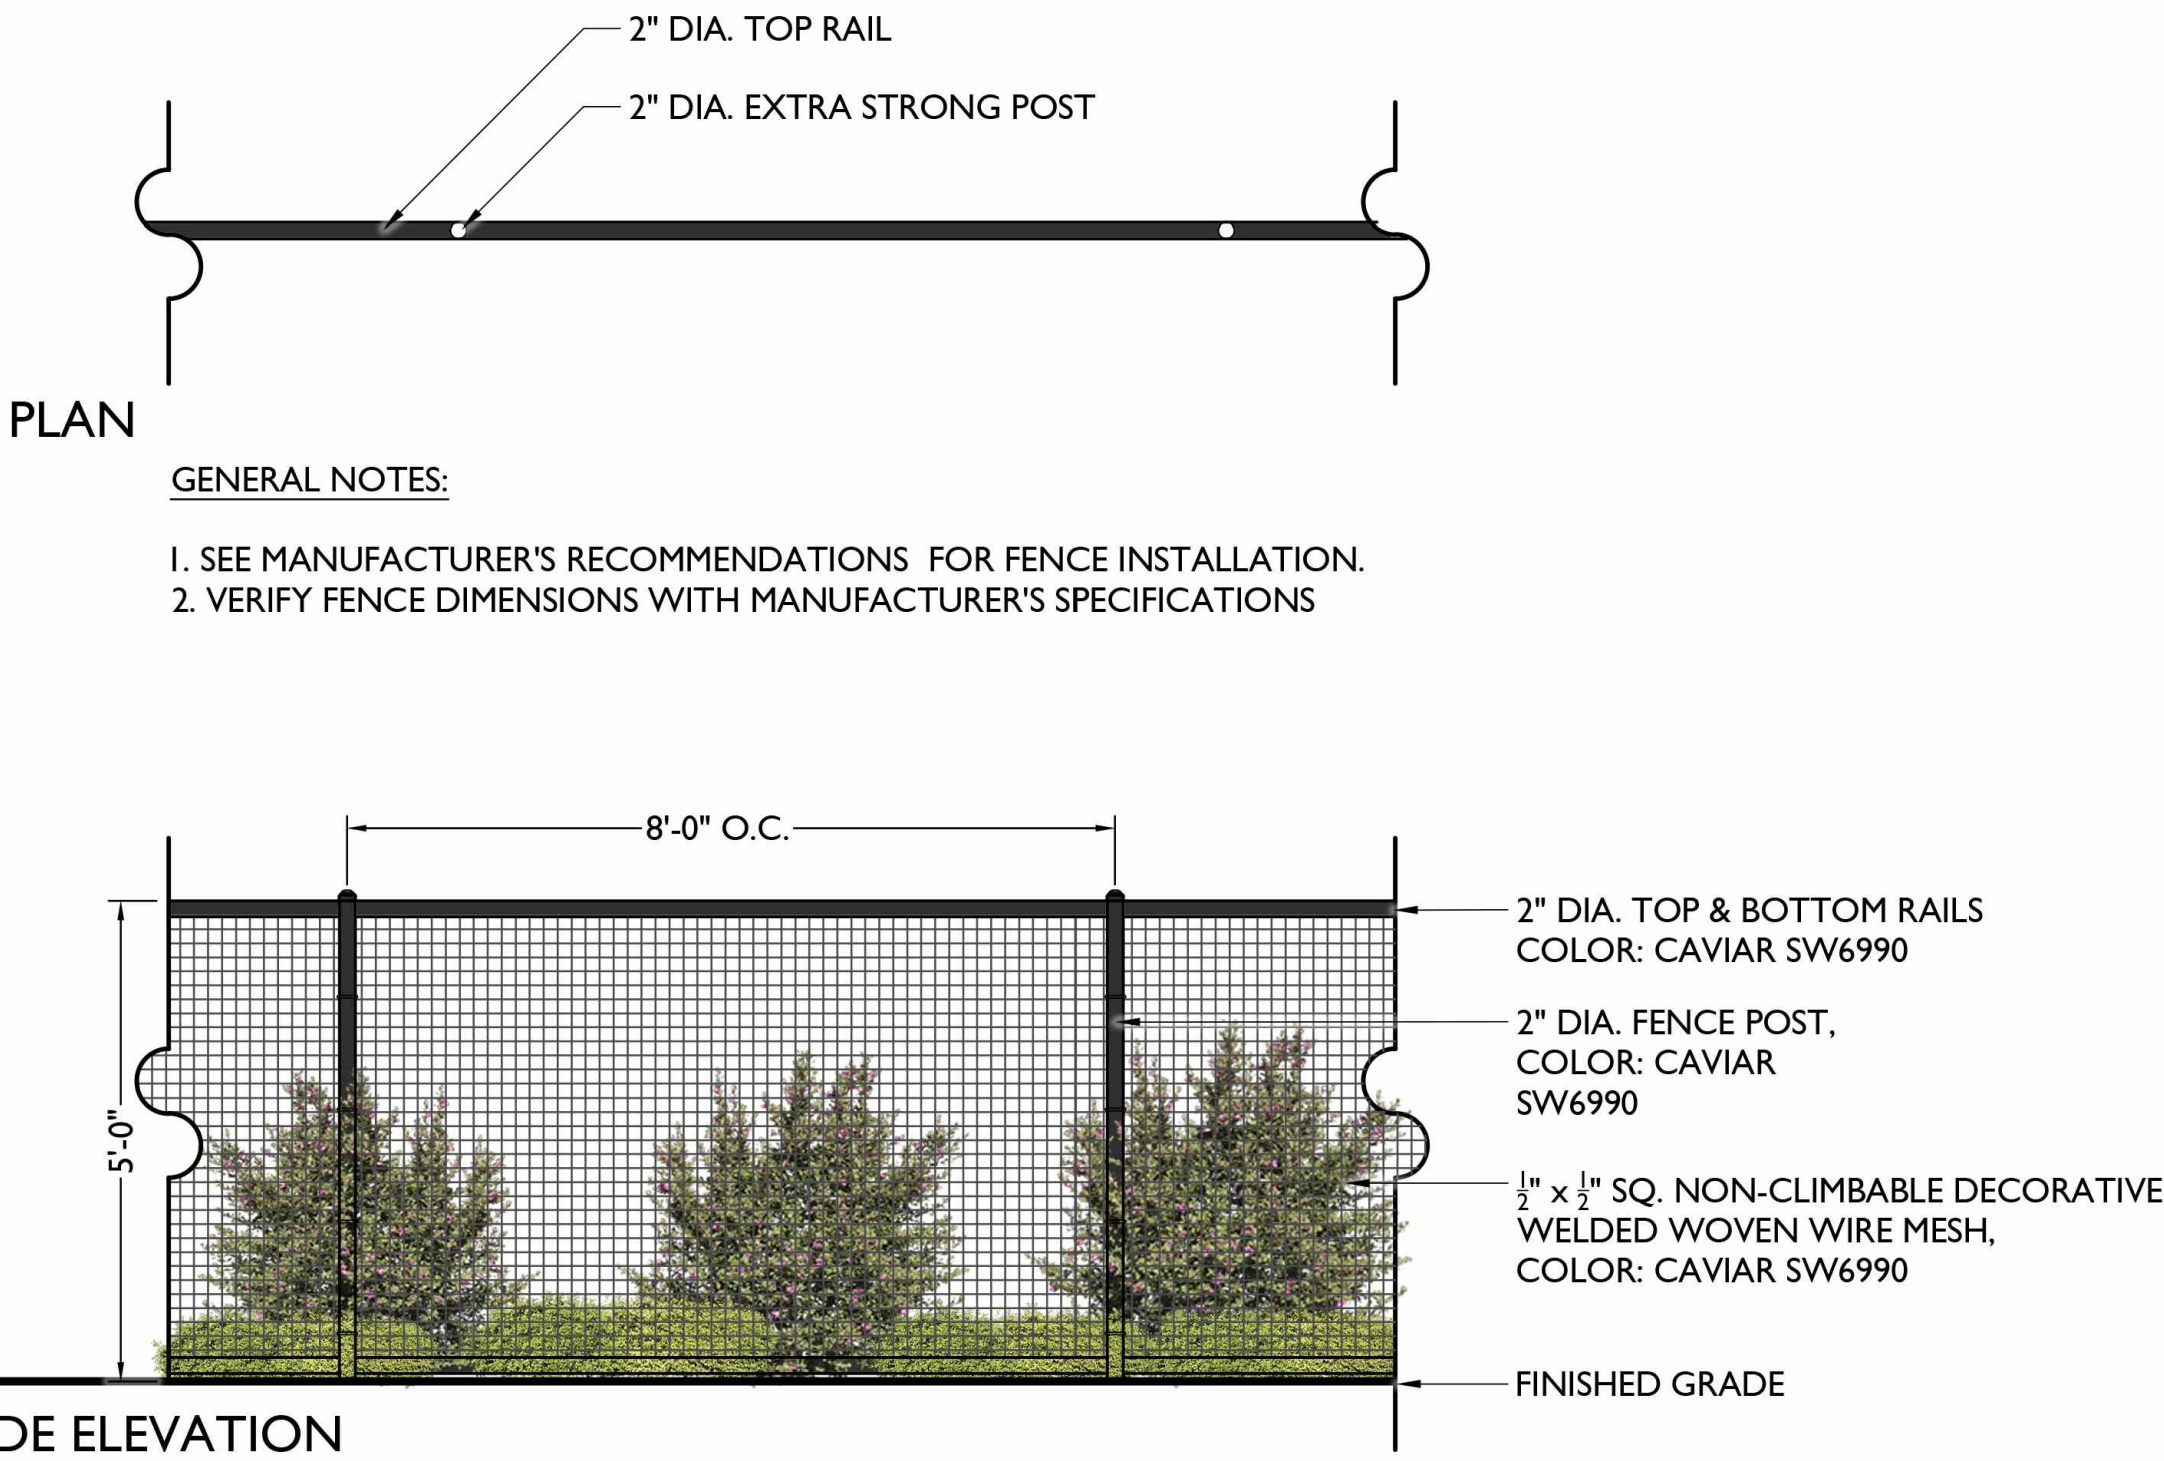


4 5' POOL/VIEW FENCE
Scale: 1/2"=1'-0"


PRIMARY THEME WALL & DETAILS

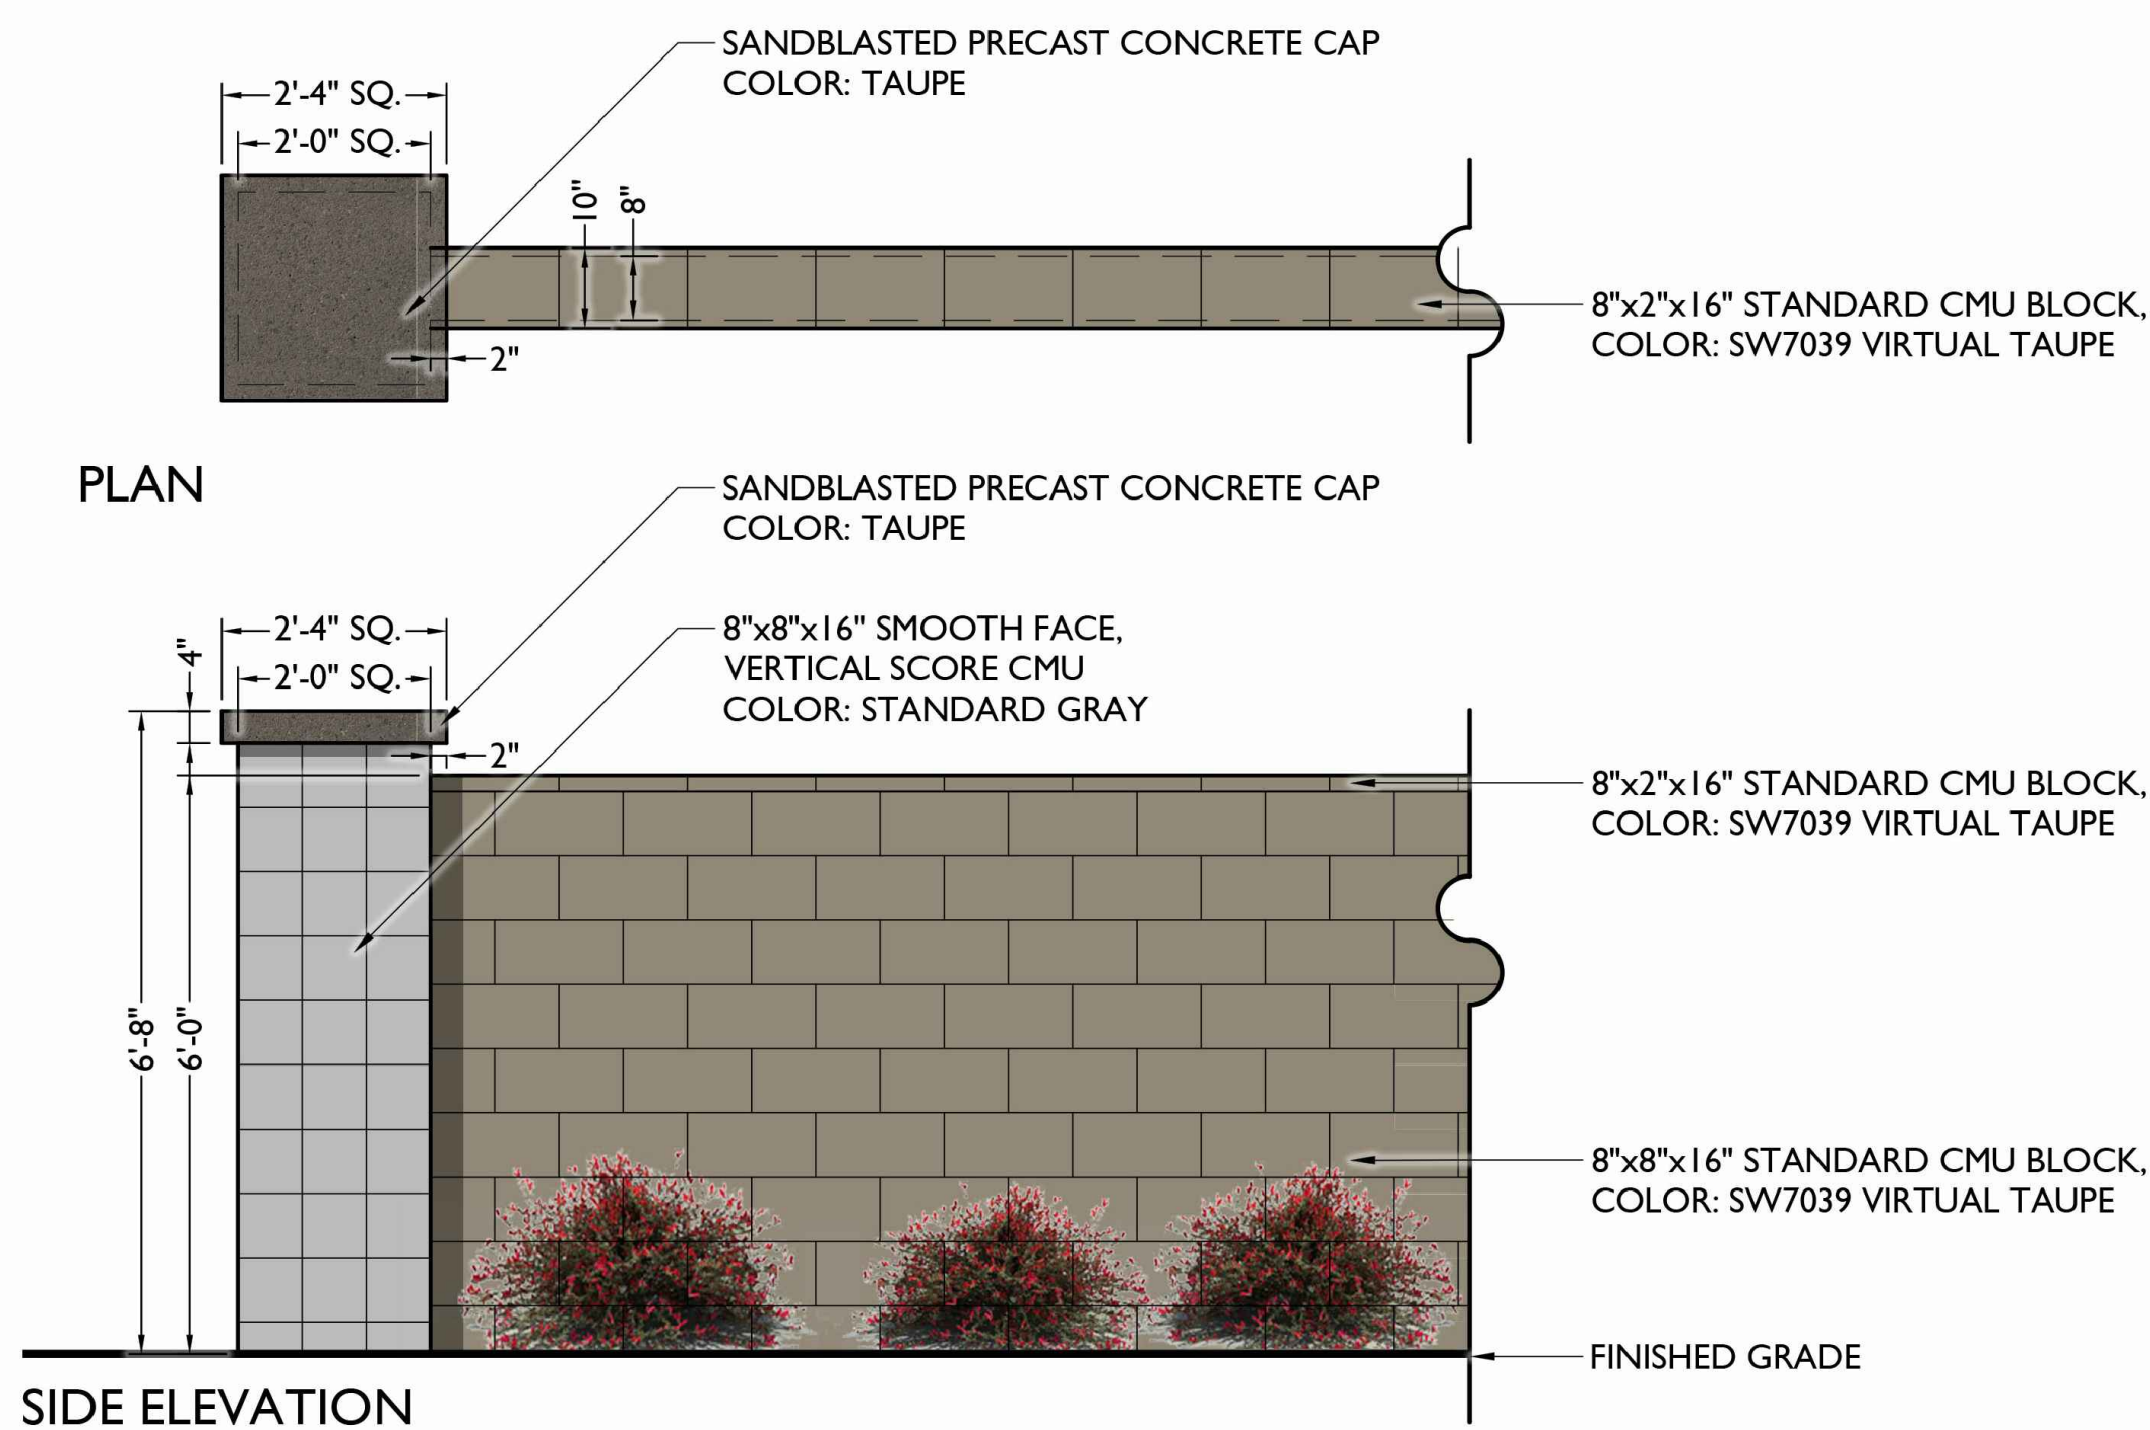

1 6' PERIMETER THEME WALL (SECONDARY)
Scale: 1/2"=1'-0"

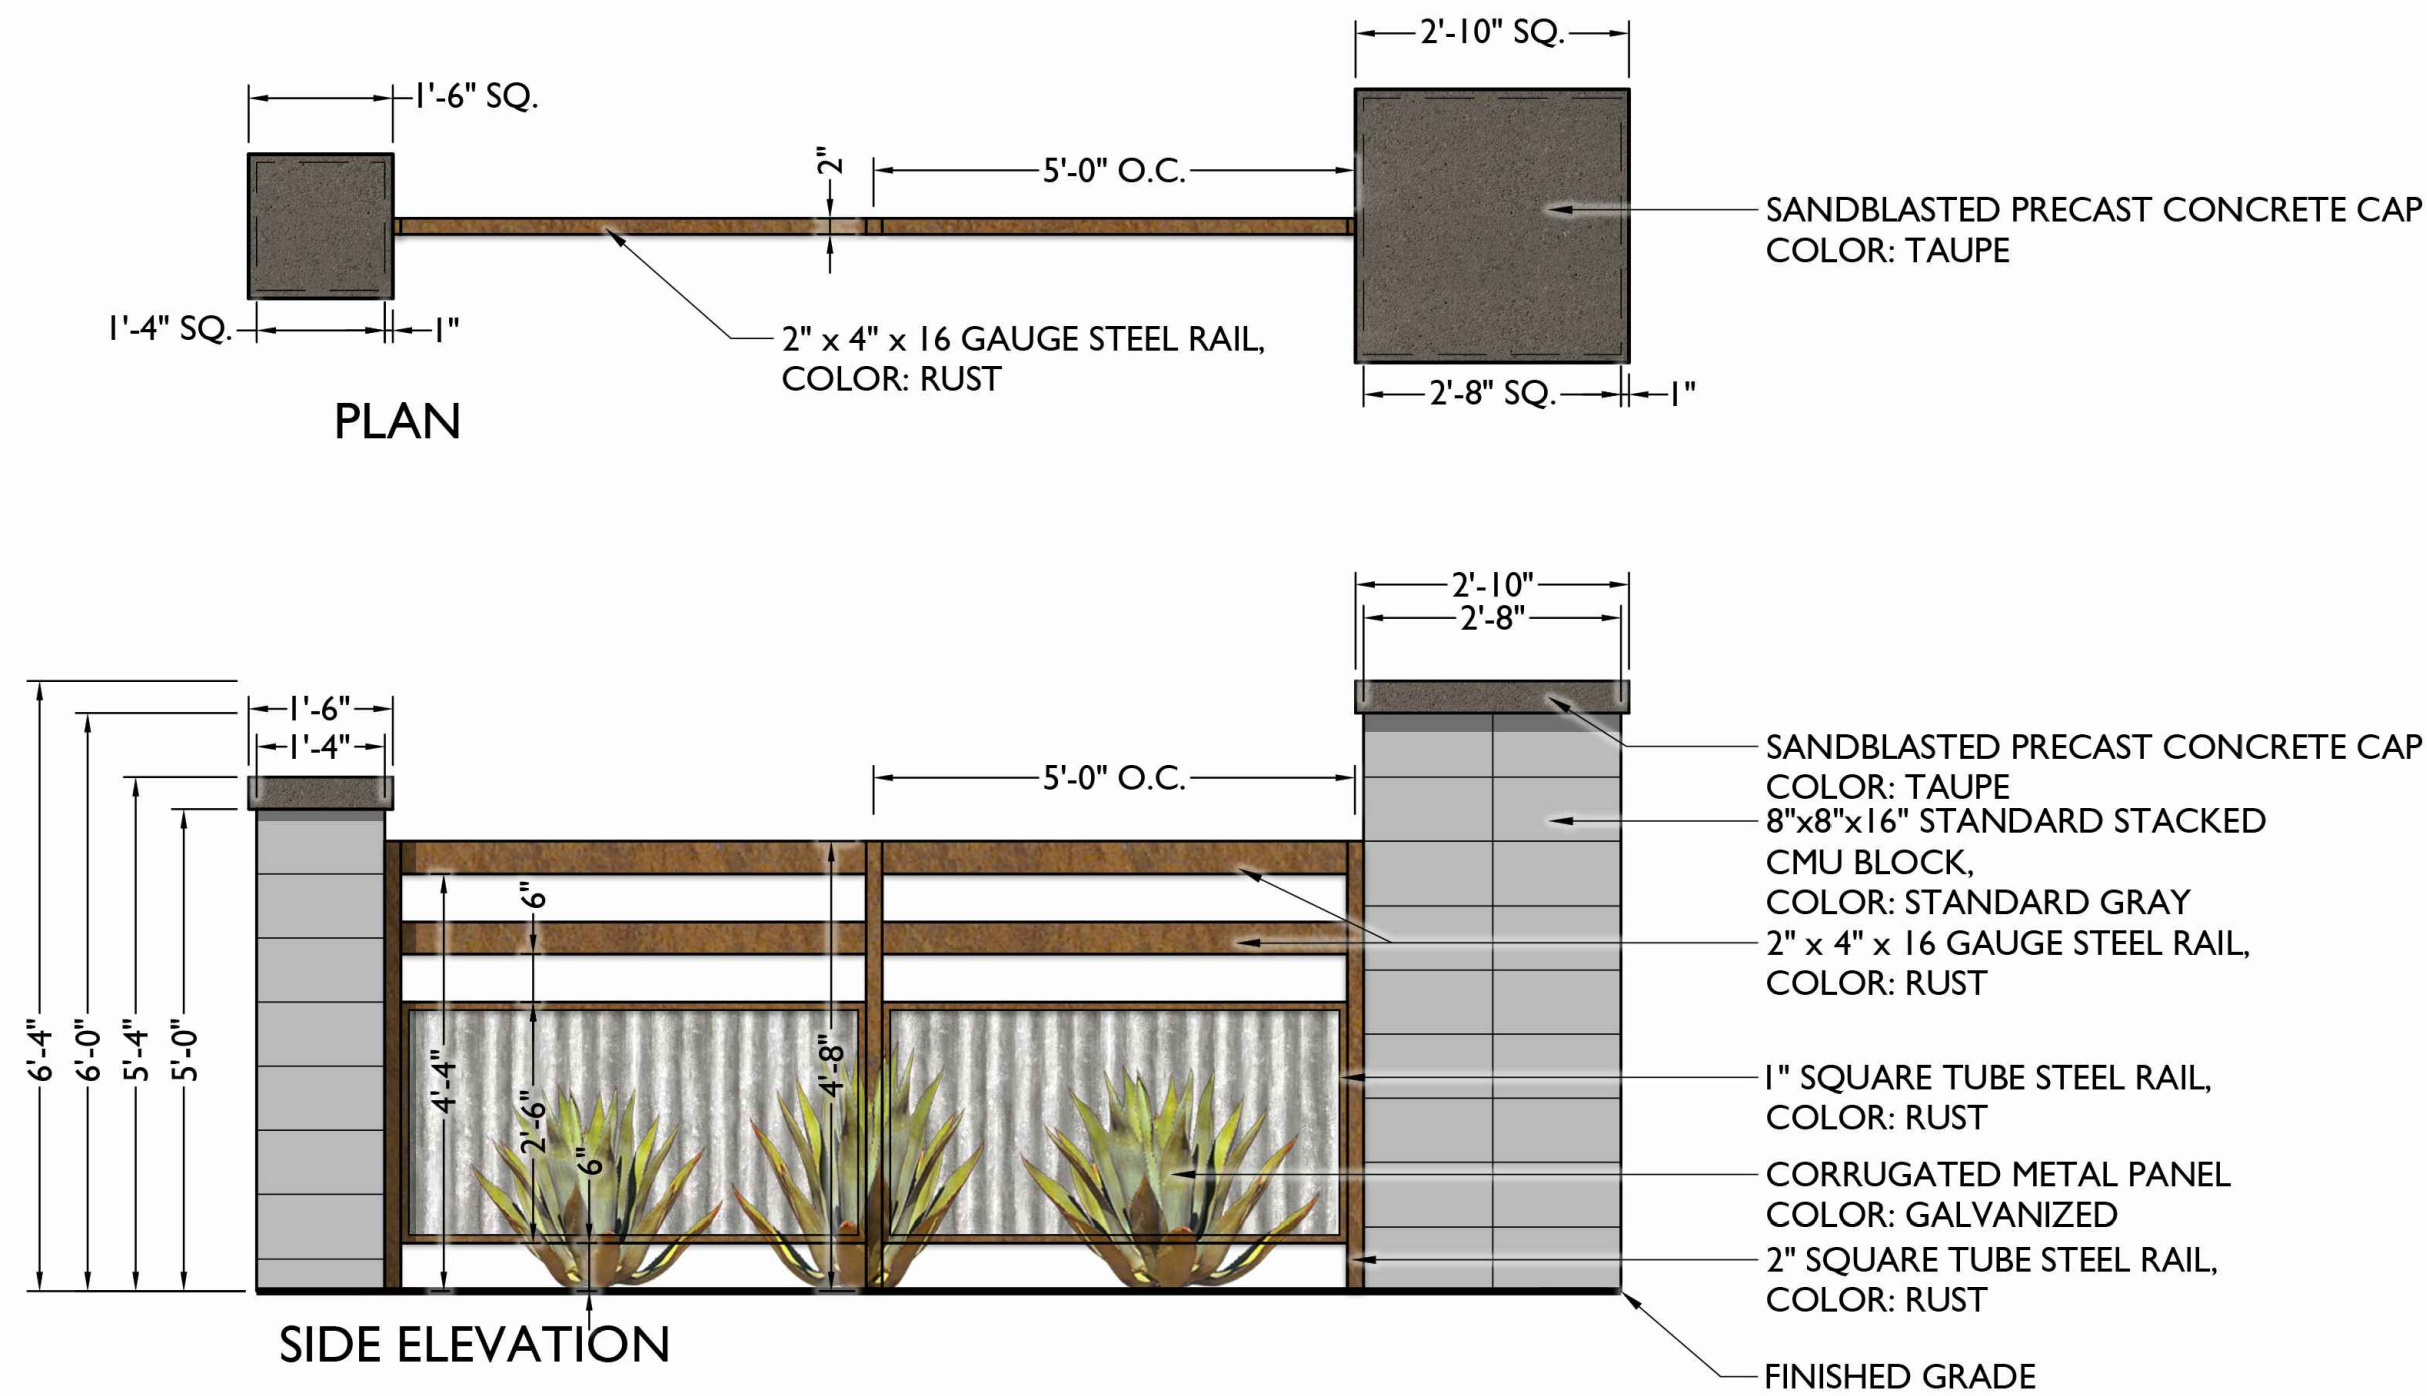


2 PERIMETER FENCE - OPTION A
Scale: 1/2"=1'-0"

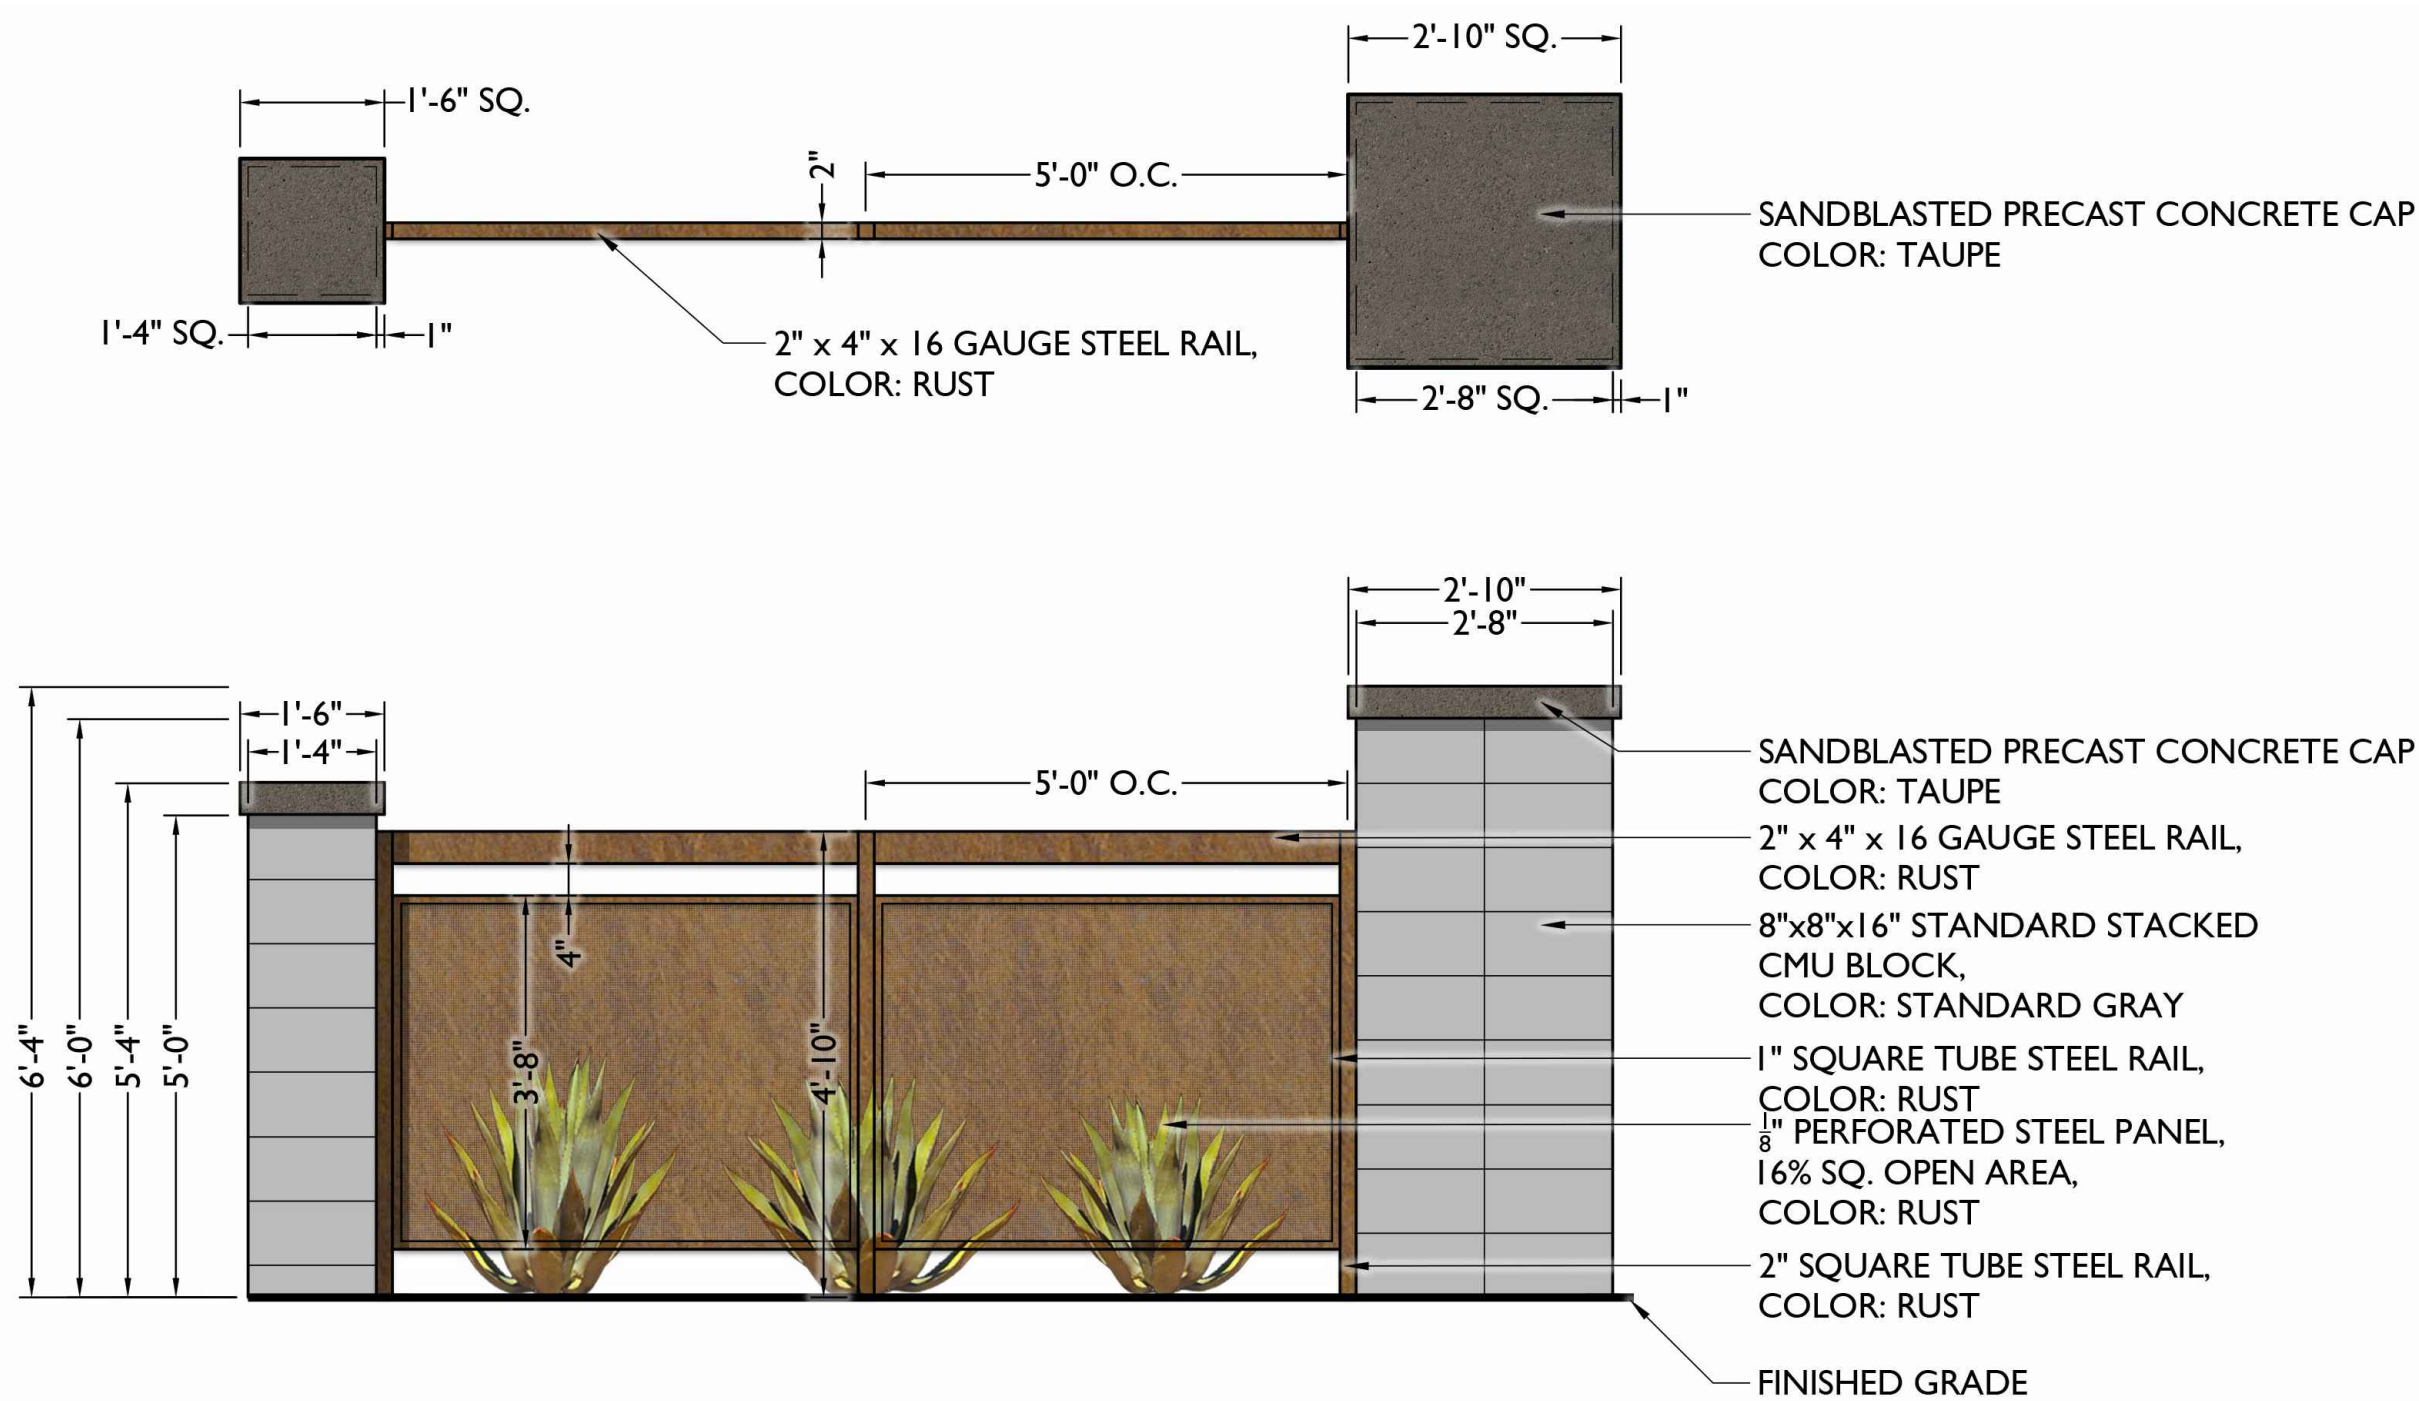

3 PERIMETER FENCE - OPTION B
Scale: 1/2"=1'-0"

Wall Materials

 

Metal Color
Caviar SW6990 Color



Stucco
Virtual Taupe SW7039 Color



Vertical Score CMU Block - Ground Face
Rutherford Color



Drystacked Wood Stone Veneer
Rustic Cedar Color



Precast Concrete Cap
Gray




Metal Color
Rust Color



Precast Concrete Cap
Sandblasted Taupe Color



Corrugated Metal Panel
Galvanized Finish

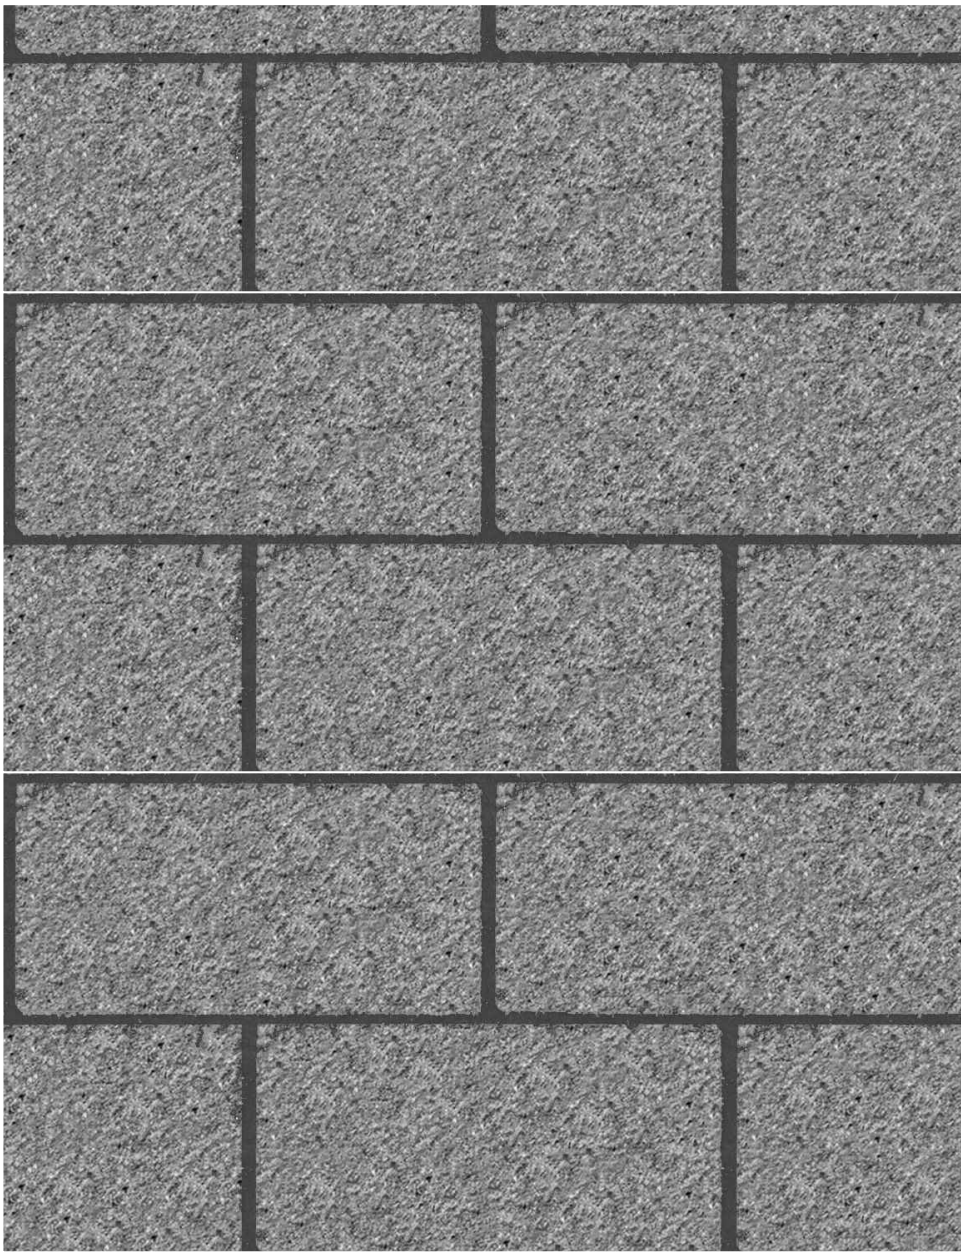

CMU Block - Standard
Standard Gray