


3 NORTHEAST PERSPECTIVE

**DAVE DOWNING AND ASSOCIATES
 WAREHOUSE**

DAVE DOWNING AND ASSOCIATES
 234 SOUTH HIBBERT
 MESA, AZ 85210

DELTA REVISIONS		
#	DESCRIPTION	DATE

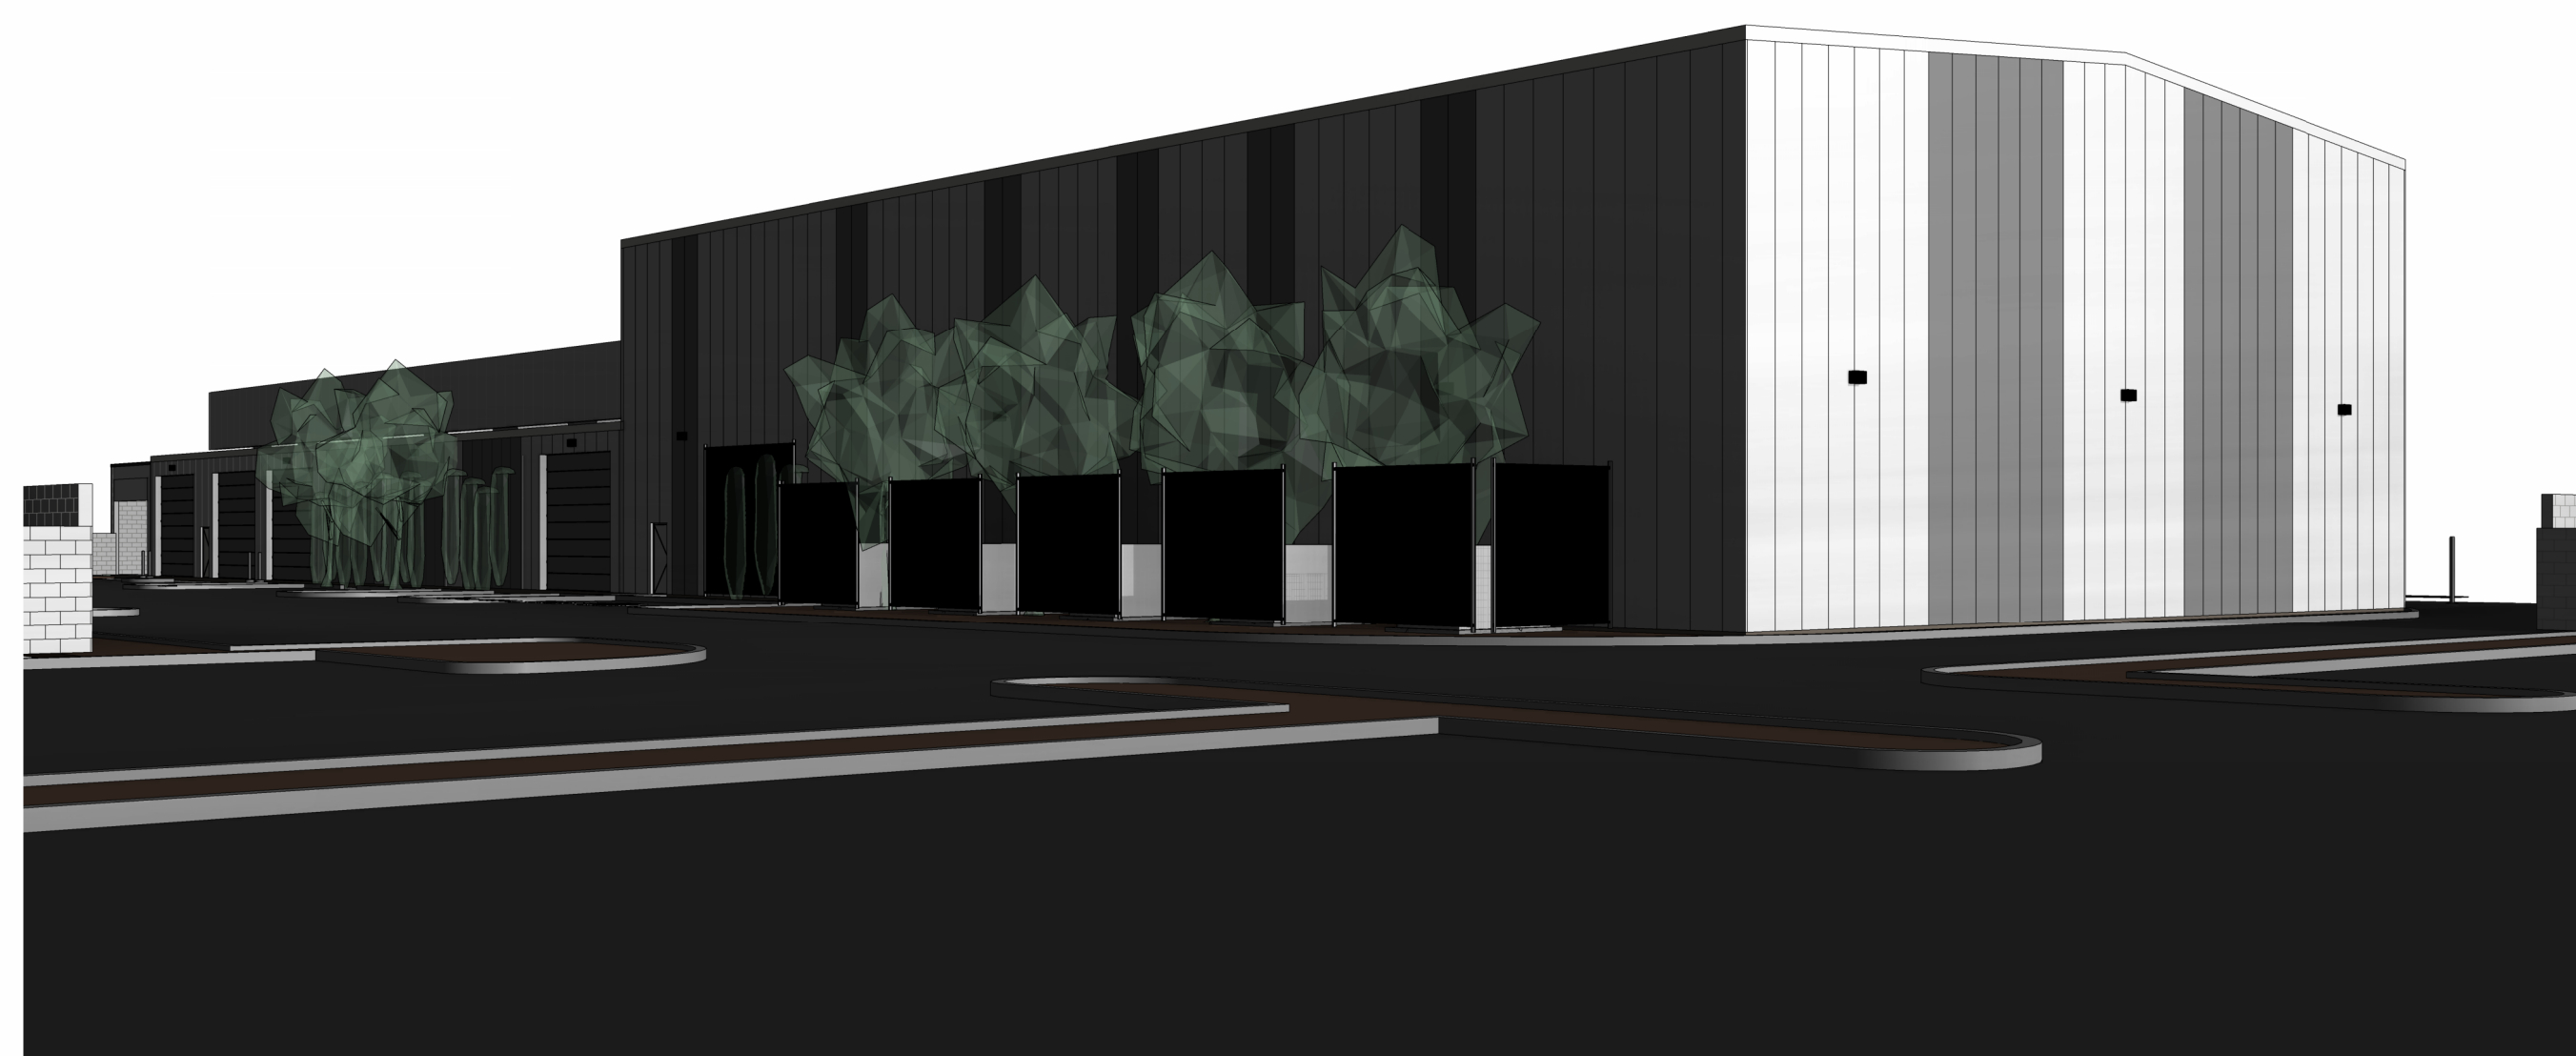

2 NORTHWEST PERSPECTIVE



1 SOUTHEAST PERSPECTIVE

**NOT FOR
 CONSTRUCTION**

PROJECT # 22128
 ISSUE DATE 04-29-2024
 ISSUE NAME THIRD SUBMITTAL
 PLOT DATE 4/24/2024 3:16:55 PM

A251
 EXTERIOR PERSPECTIVES