



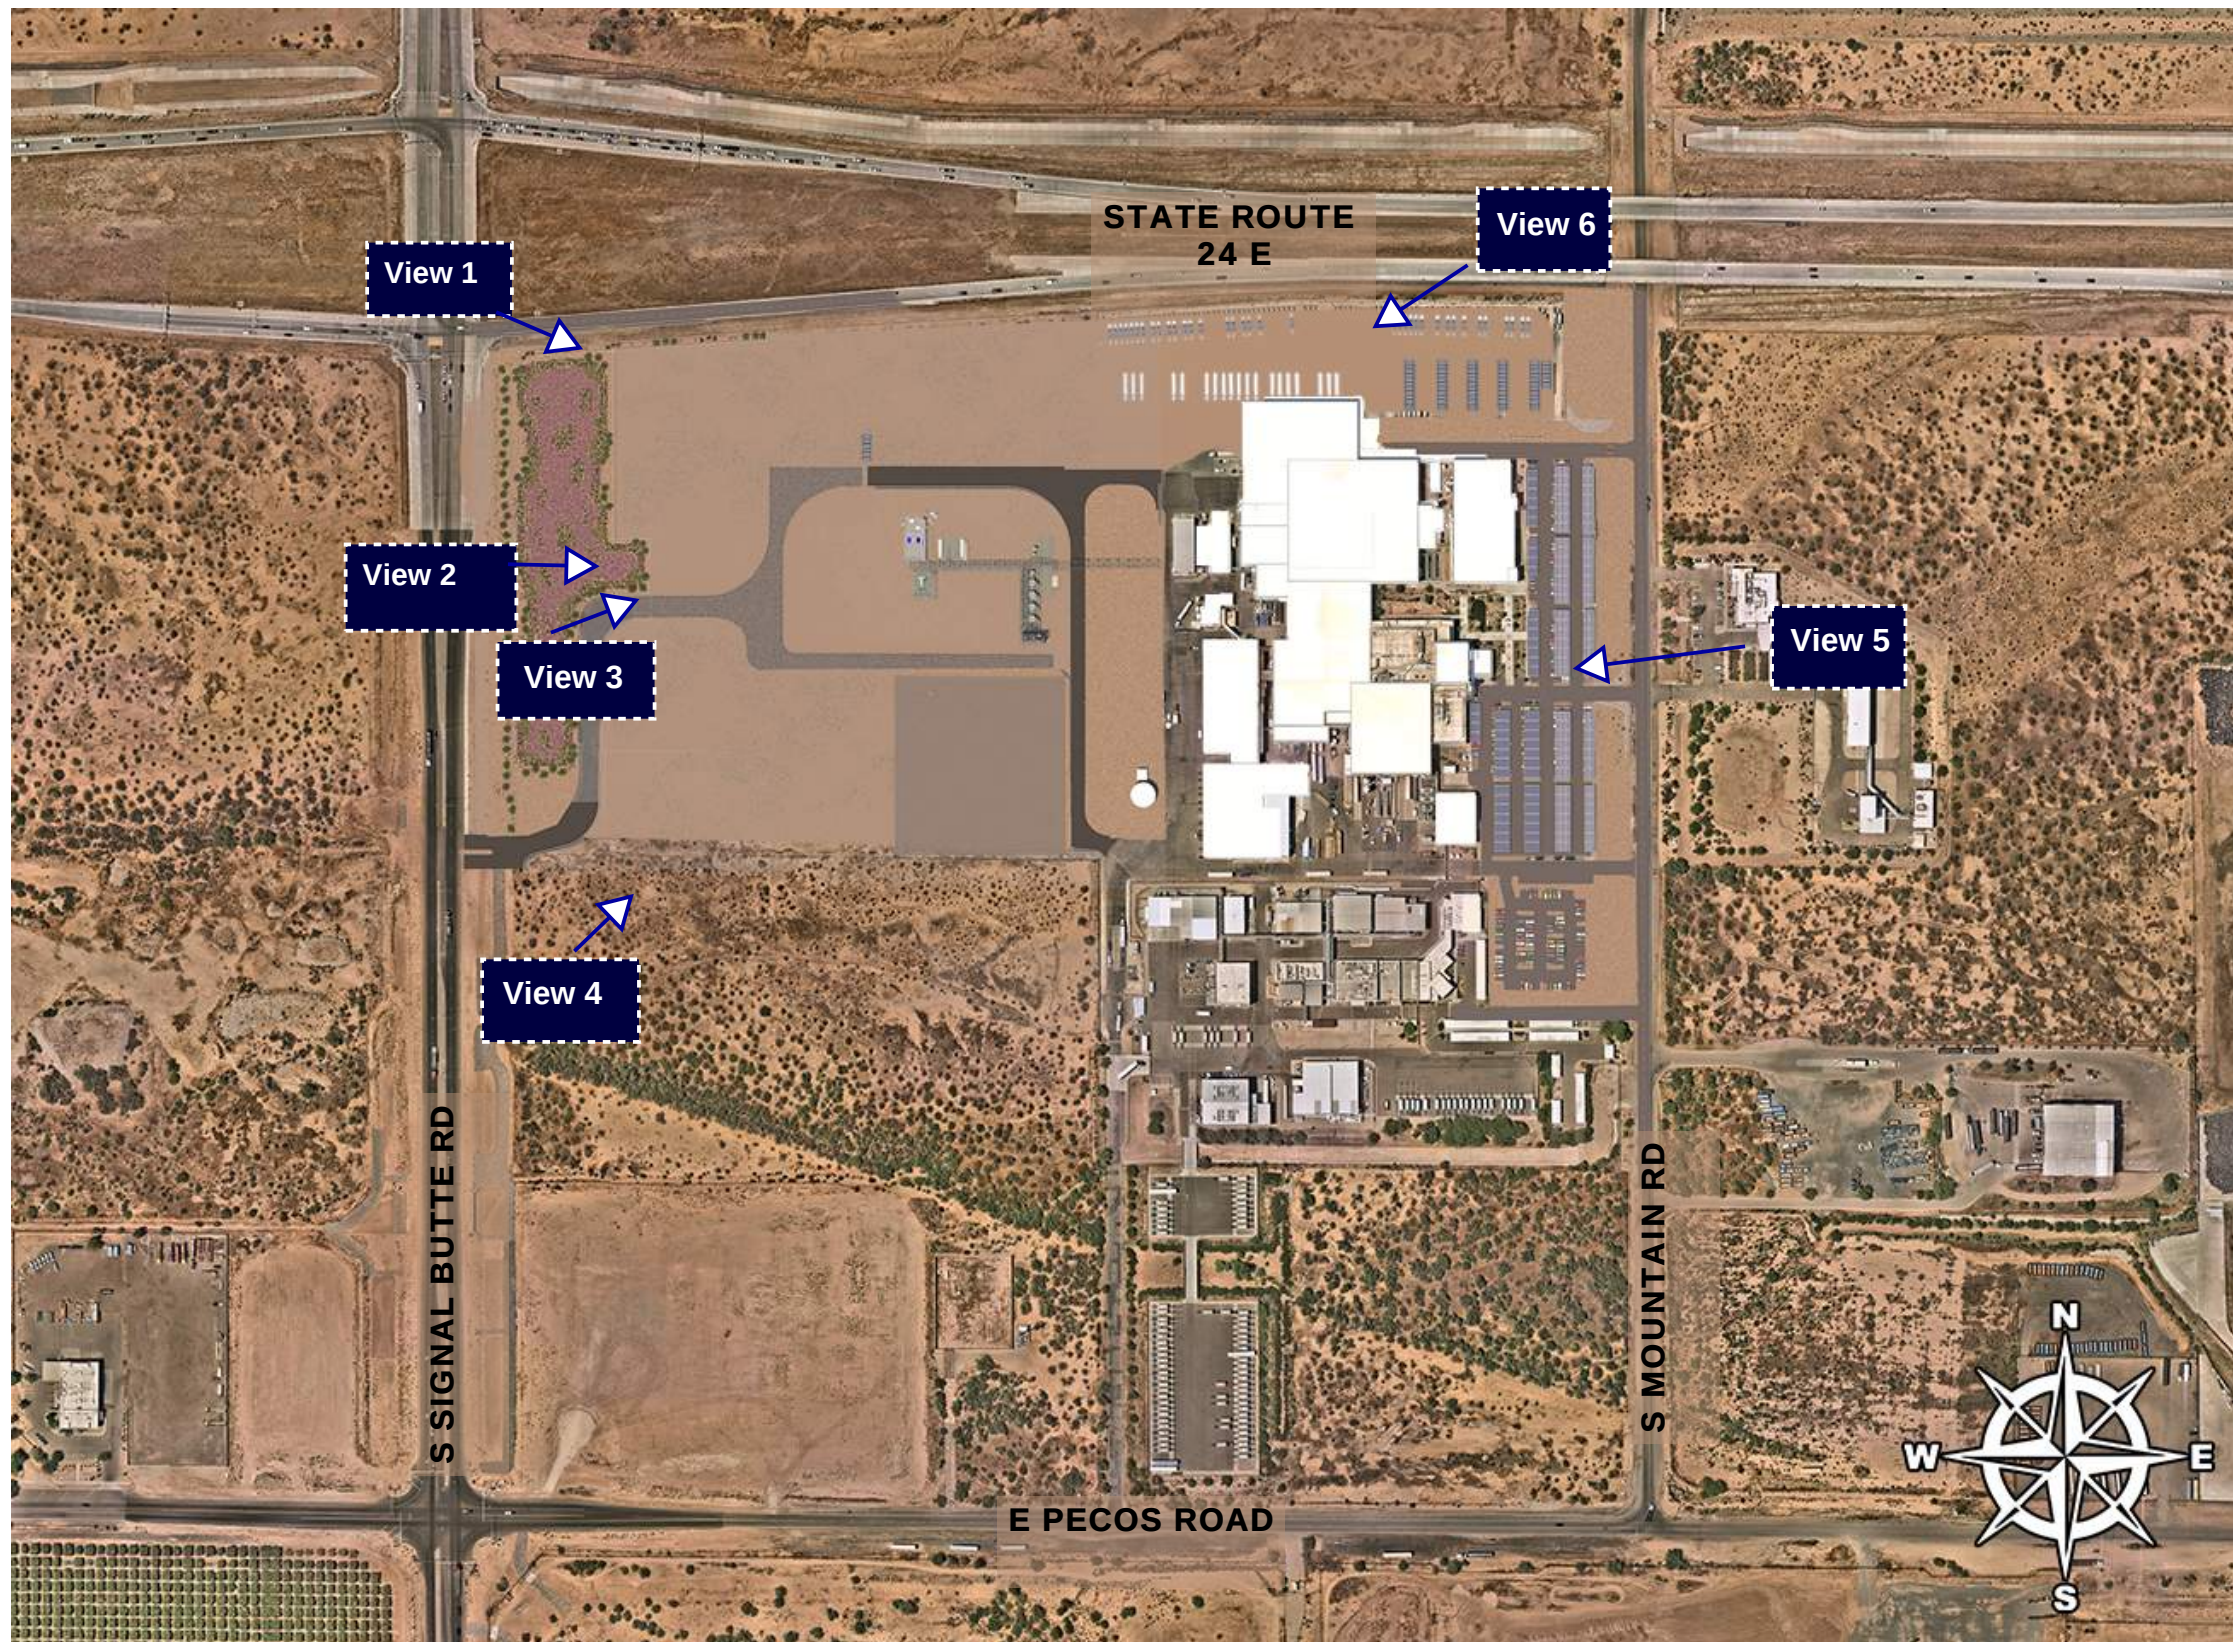

VIEW MAP - PHASE 1 (A)

NOT TO SCALE

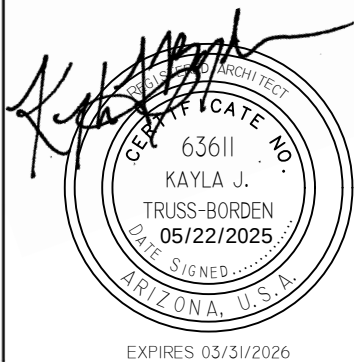


FUJIFILM SITE EXPANSION
6650 SOUTH MOUNTAIN ROAD
MESA, AZ 85212

OWNER / DEVELOPER
SCOTT KLAMM
6550 S. MOUNTAIN ROAD
MESA, AZ 85212
scott.klamm@fujifilm.com
(480)987-7092

APPLICANT
BENJAMIN GRAFF
QUARLES & BRADY LLP
2 N. CENTRAL AVENUE
PHOENIX, AZ 85004
Benjamin.Graff@Quarles.com
(602)229-5683


REGISTRANT
KAYLA TRUSS-BORDEN
1850 N. CENTRAL AVE. SUITE 800
PHOENIX, AZ 85004
ktrussborden@burnsmcd.com
(480)-581-6565

A6.0A
VIEW MAP
05/22/2025

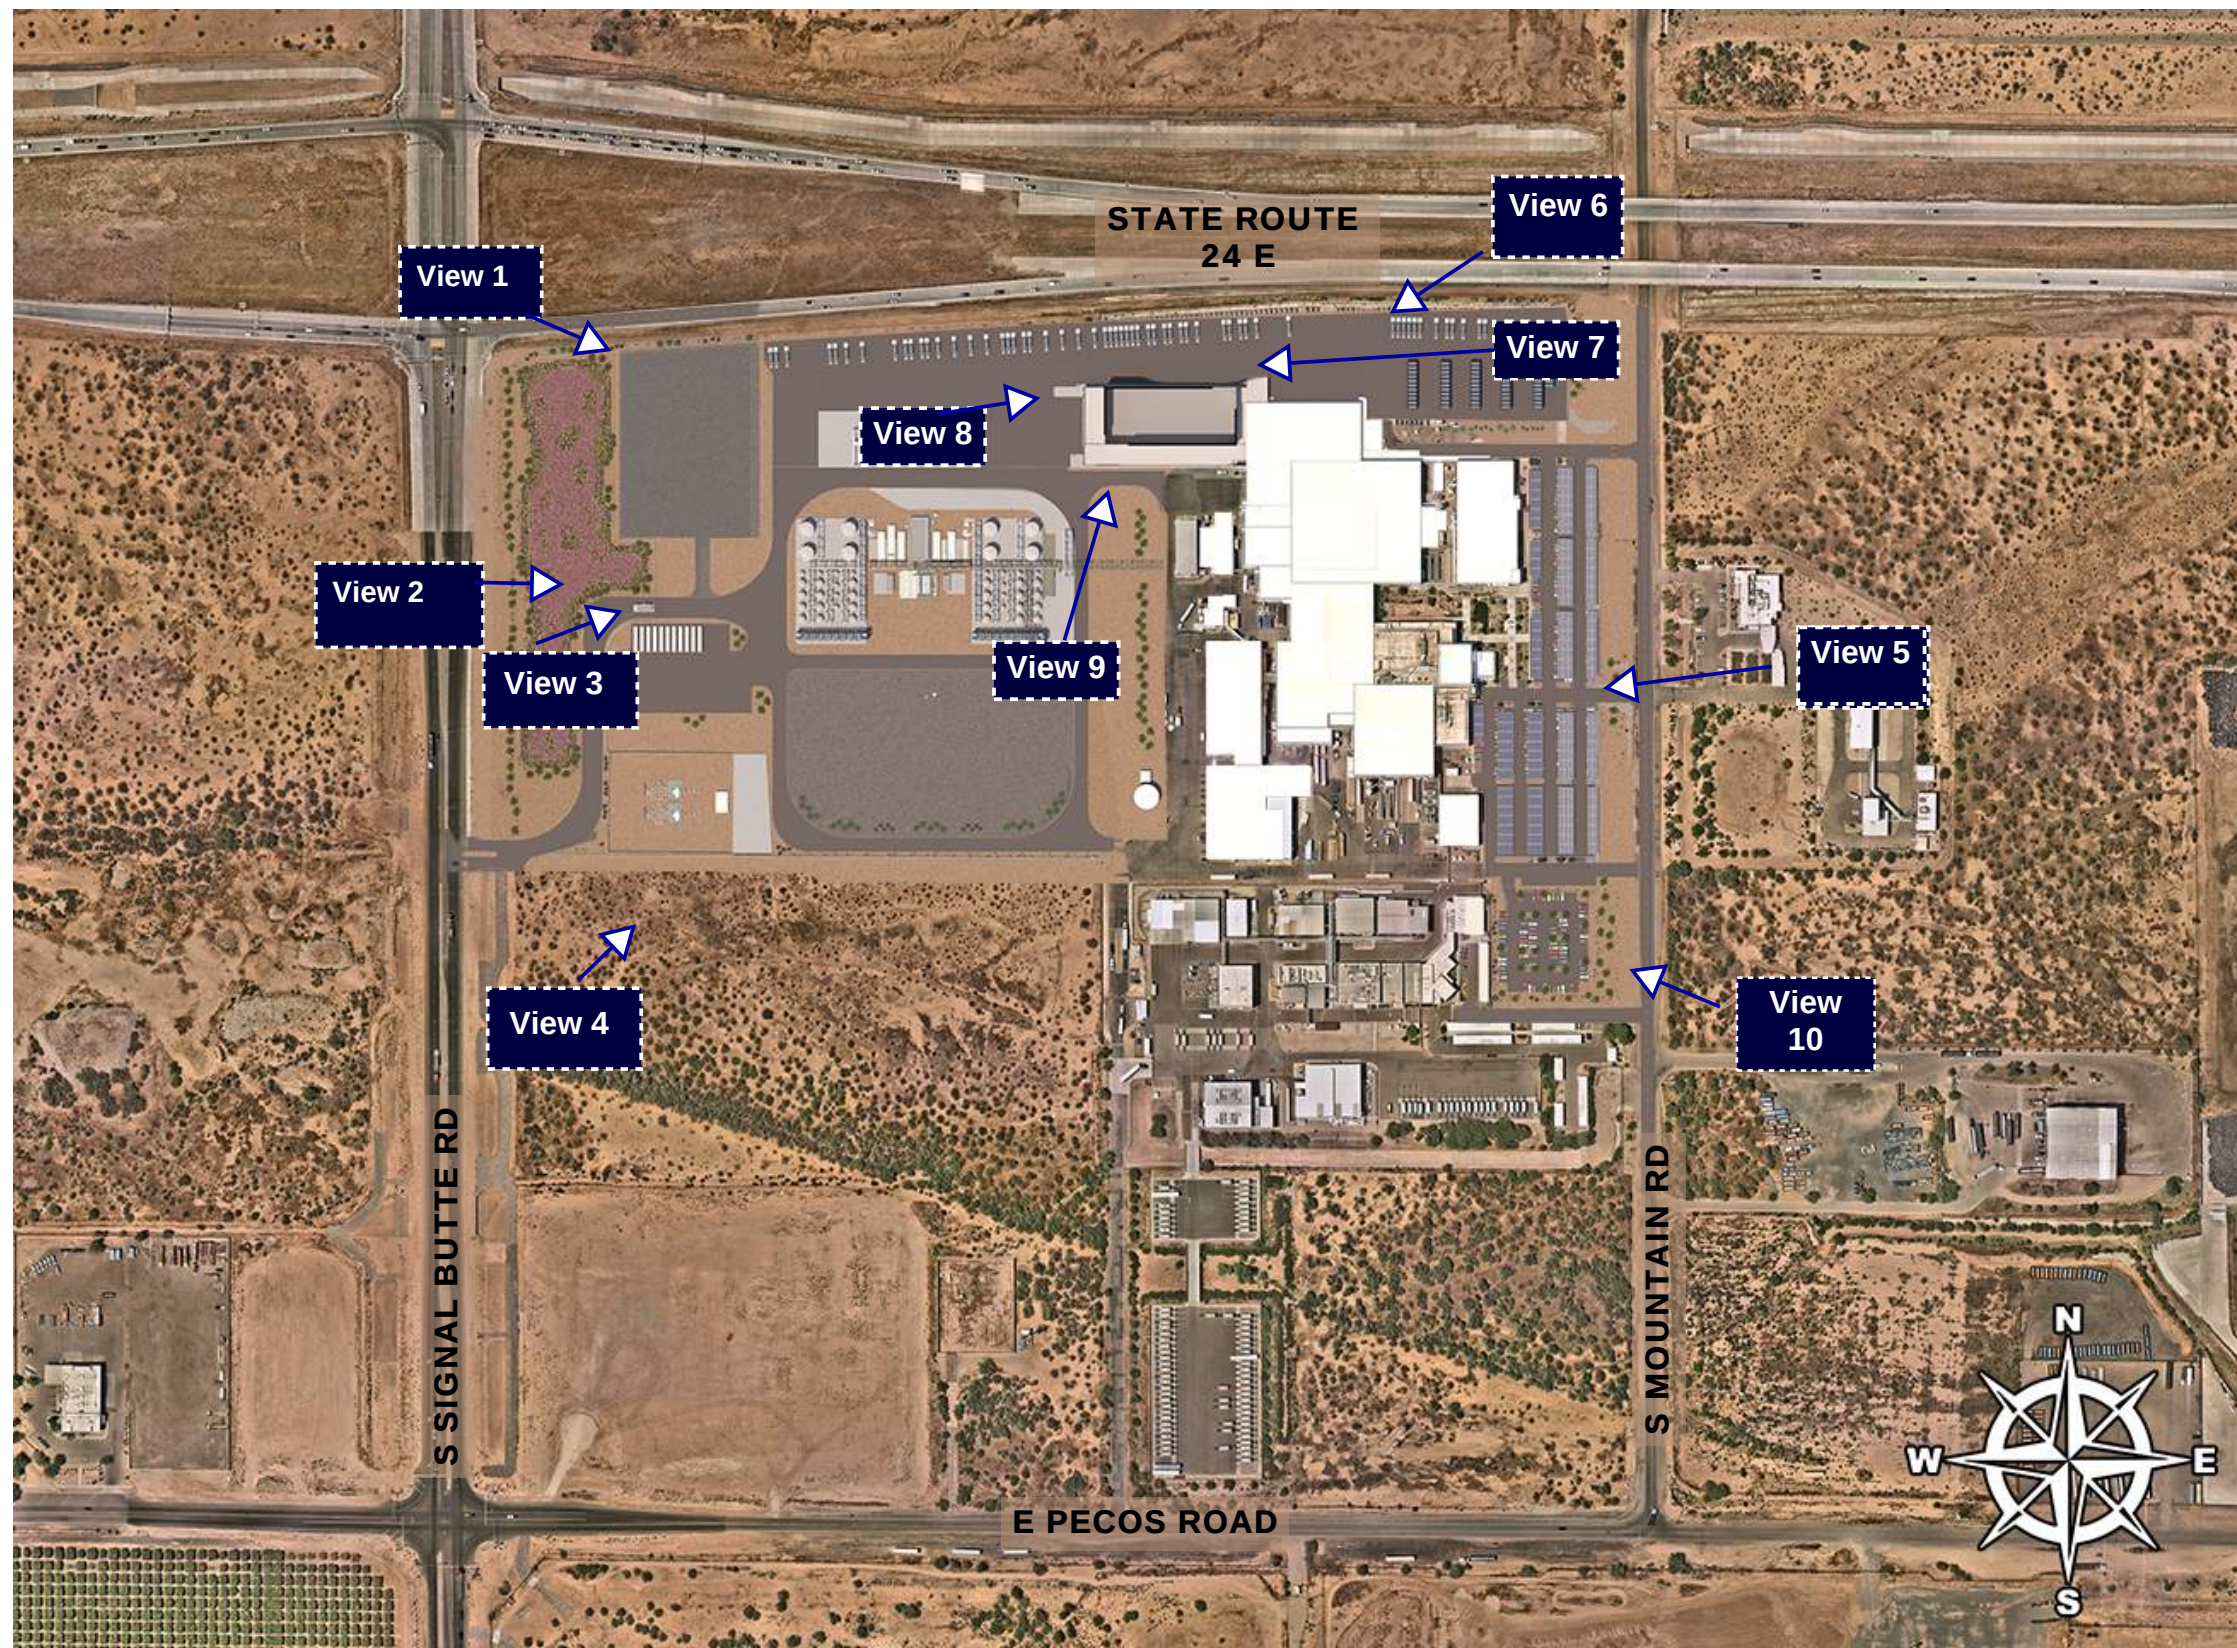

VIEW MAP - FULL BUILDOUT

NOT TO SCALE

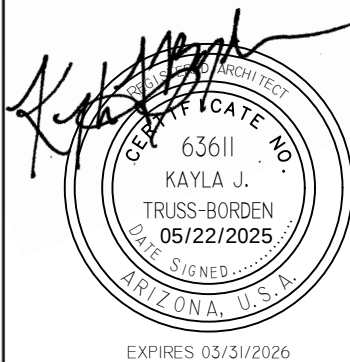

EXPIRES 03/31/2026



FUJIFILM SITE EXPANSION
6650 SOUTH MOUNTAIN ROAD
MESA, AZ 85212

OWNER / DEVELOPER

SCOTT KLAMM
6550 S. MOUNTAIN ROAD
MESA, AZ 85212
scott.klamm@fujifilm.com
(480)987-7092

APPLICANT

BENJAMIN GRAFF
QUARLES & BRADY LLP
2 N. CENTRAL AVENUE
PHOENIX, AZ 85004
Benjamin.Graff@Quarles.com
(602)229-5683

REGISTRANT

KAYLA TRUSS-BORDEN
1850 N. CENTRAL AVE. SUITE 800
PHOENIX, AZ 85004
ktrussborden@burnsmcd.com
(480)-581-6565


A6.0B

VIEW MAP
05/22/2025



VIEW FROM SR-24 LOOKING SOUTHEAST

VIEW 1 - PHASE 1
(SEE VIEW MAP ON SHEET A6.0A)

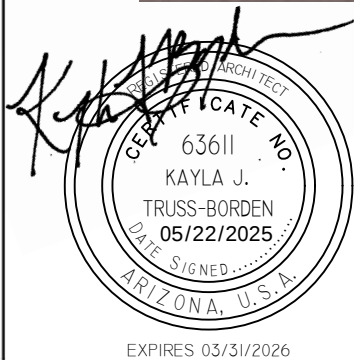

EXPIRES 03/31/2026



FUJIFILM SITE EXPANSION
6650 SOUTH MOUNTAIN ROAD
MESA, AZ 85212

OWNER / DEVELOPER

SCOTT KLAMM
6550 S. MOUNTAIN ROAD
MESA, AZ 85212
scott.klamm@fujifilm.com
(480)987-7092

APPLICANT

BENJAMIN GRAFF
QUARLES & BRADY LLP
2 N. CENTRAL AVENUE
PHOENIX, AZ 85004
Benjamin.Graff@Quarles.com
(602)229-5683

REGISTRANT

KAYLA TRUSS-BORDEN
1850 N. CENTRAL AVE. SUITE 800
PHOENIX, AZ 85004
ktrussborden@burnsmcd.com
(480)-581-6565


A6.1A

PERSPECTIVES
05/22/2025



VIEW FROM SR-24 LOOKING SOUTHEAST

VIEW 1 - FULL BUILDOUT
(SEE VIEW MAP ON SHEET A6.0B)

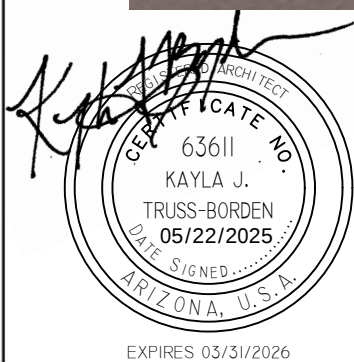

FUJIFILM SITE EXPANSION
6650 SOUTH MOUNTAIN ROAD
MESA, AZ 85212

OWNER / DEVELOPER
SCOTT KLAMM
6550 S. MOUNTAIN ROAD
MESA, AZ 85212
scott.klamm@fujifilm.com
(480)987-7092

APPLICANT
BENJAMIN GRAFF
QUARLES & BRADY LLP
2 N. CENTRAL AVENUE
PHOENIX, AZ 85004
Benjamin.Graff@Quarles.com
(602)229-5683

REGISTRANT
KAYLA TRUSS-BORDEN
1850 N. CENTRAL AVE. SUITE 800
PHOENIX, AZ 85004
ktrussborden@burnsmcd.com
(480)-581-6565

A6.1B


PERSPECTIVES
05/22/2025

EXPIRES 03/31/2026



VIEW FROM S SIGNAL BUTTE RD LOOKING EAST TO STORMWATER INFILTRATION BASINS

VIEW 2 - PHASE 1
(SEE VIEW MAP ON SHEET A6.0A)

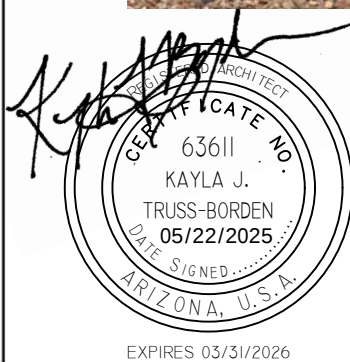

FUJIFILM SITE EXPANSION
6650 SOUTH MOUNTAIN ROAD
MESA, AZ 85212

OWNER / DEVELOPER

SCOTT KLAMM
6550 S. MOUNTAIN ROAD
MESA, AZ 85212
scott.klamm@fujifilm.com
(480)987-7092

APPLICANT

BENJAMIN GRAFF
QUARLES & BRADY LLP
2 N. CENTRAL AVENUE
PHOENIX, AZ 85004
Benjamin.Graff@Quarles.com
(602)229-5683

REGISTRANT

KAYLA TRUSS-BORDEN
1850 N. CENTRAL AVE. SUITE 800
PHOENIX, AZ 85004
ktrussborden@burnsmcd.com
(480)-581-6565

A6.2A


PERSPECTIVES
05/22/2025

EXPIRES 03/31/2026



VIEW FROM S SIGNAL BUTTE RD LOOKING EAST TO STORMWATER INFILTRATION BASINS

VIEW 2 - FULL BUILDOUT
(SEE VIEW MAP ON SHEET A6.0B)

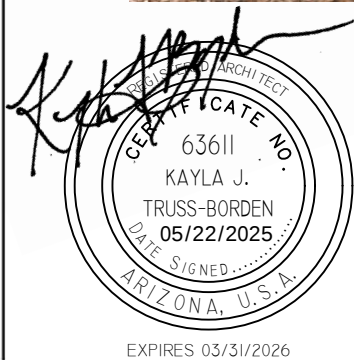

FUJIFILM SITE EXPANSION
6650 SOUTH MOUNTAIN ROAD
MESA, AZ 85212

OWNER / DEVELOPER
SCOTT KLAMM
6550 S. MOUNTAIN ROAD
MESA, AZ 85212
scott.klamm@fujifilm.com
(480)987-7092


APPLICANT
BENJAMIN GRAFF
QUARLES & BRADY LLP
2 N. CENTRAL AVENUE
PHOENIX, AZ 85004
Benjamin.Graff@Quarles.com
(602)229-5683

REGISTRANT
KAYLA TRUSS-BORDEN
1850 N. CENTRAL AVE. SUITE 800
PHOENIX, AZ 85004
kitrussborden@burnsmcd.com
(480)-581-6565

A6.2B


PERSPECTIVES
05/22/2025

EXPIRES 03/31/2026

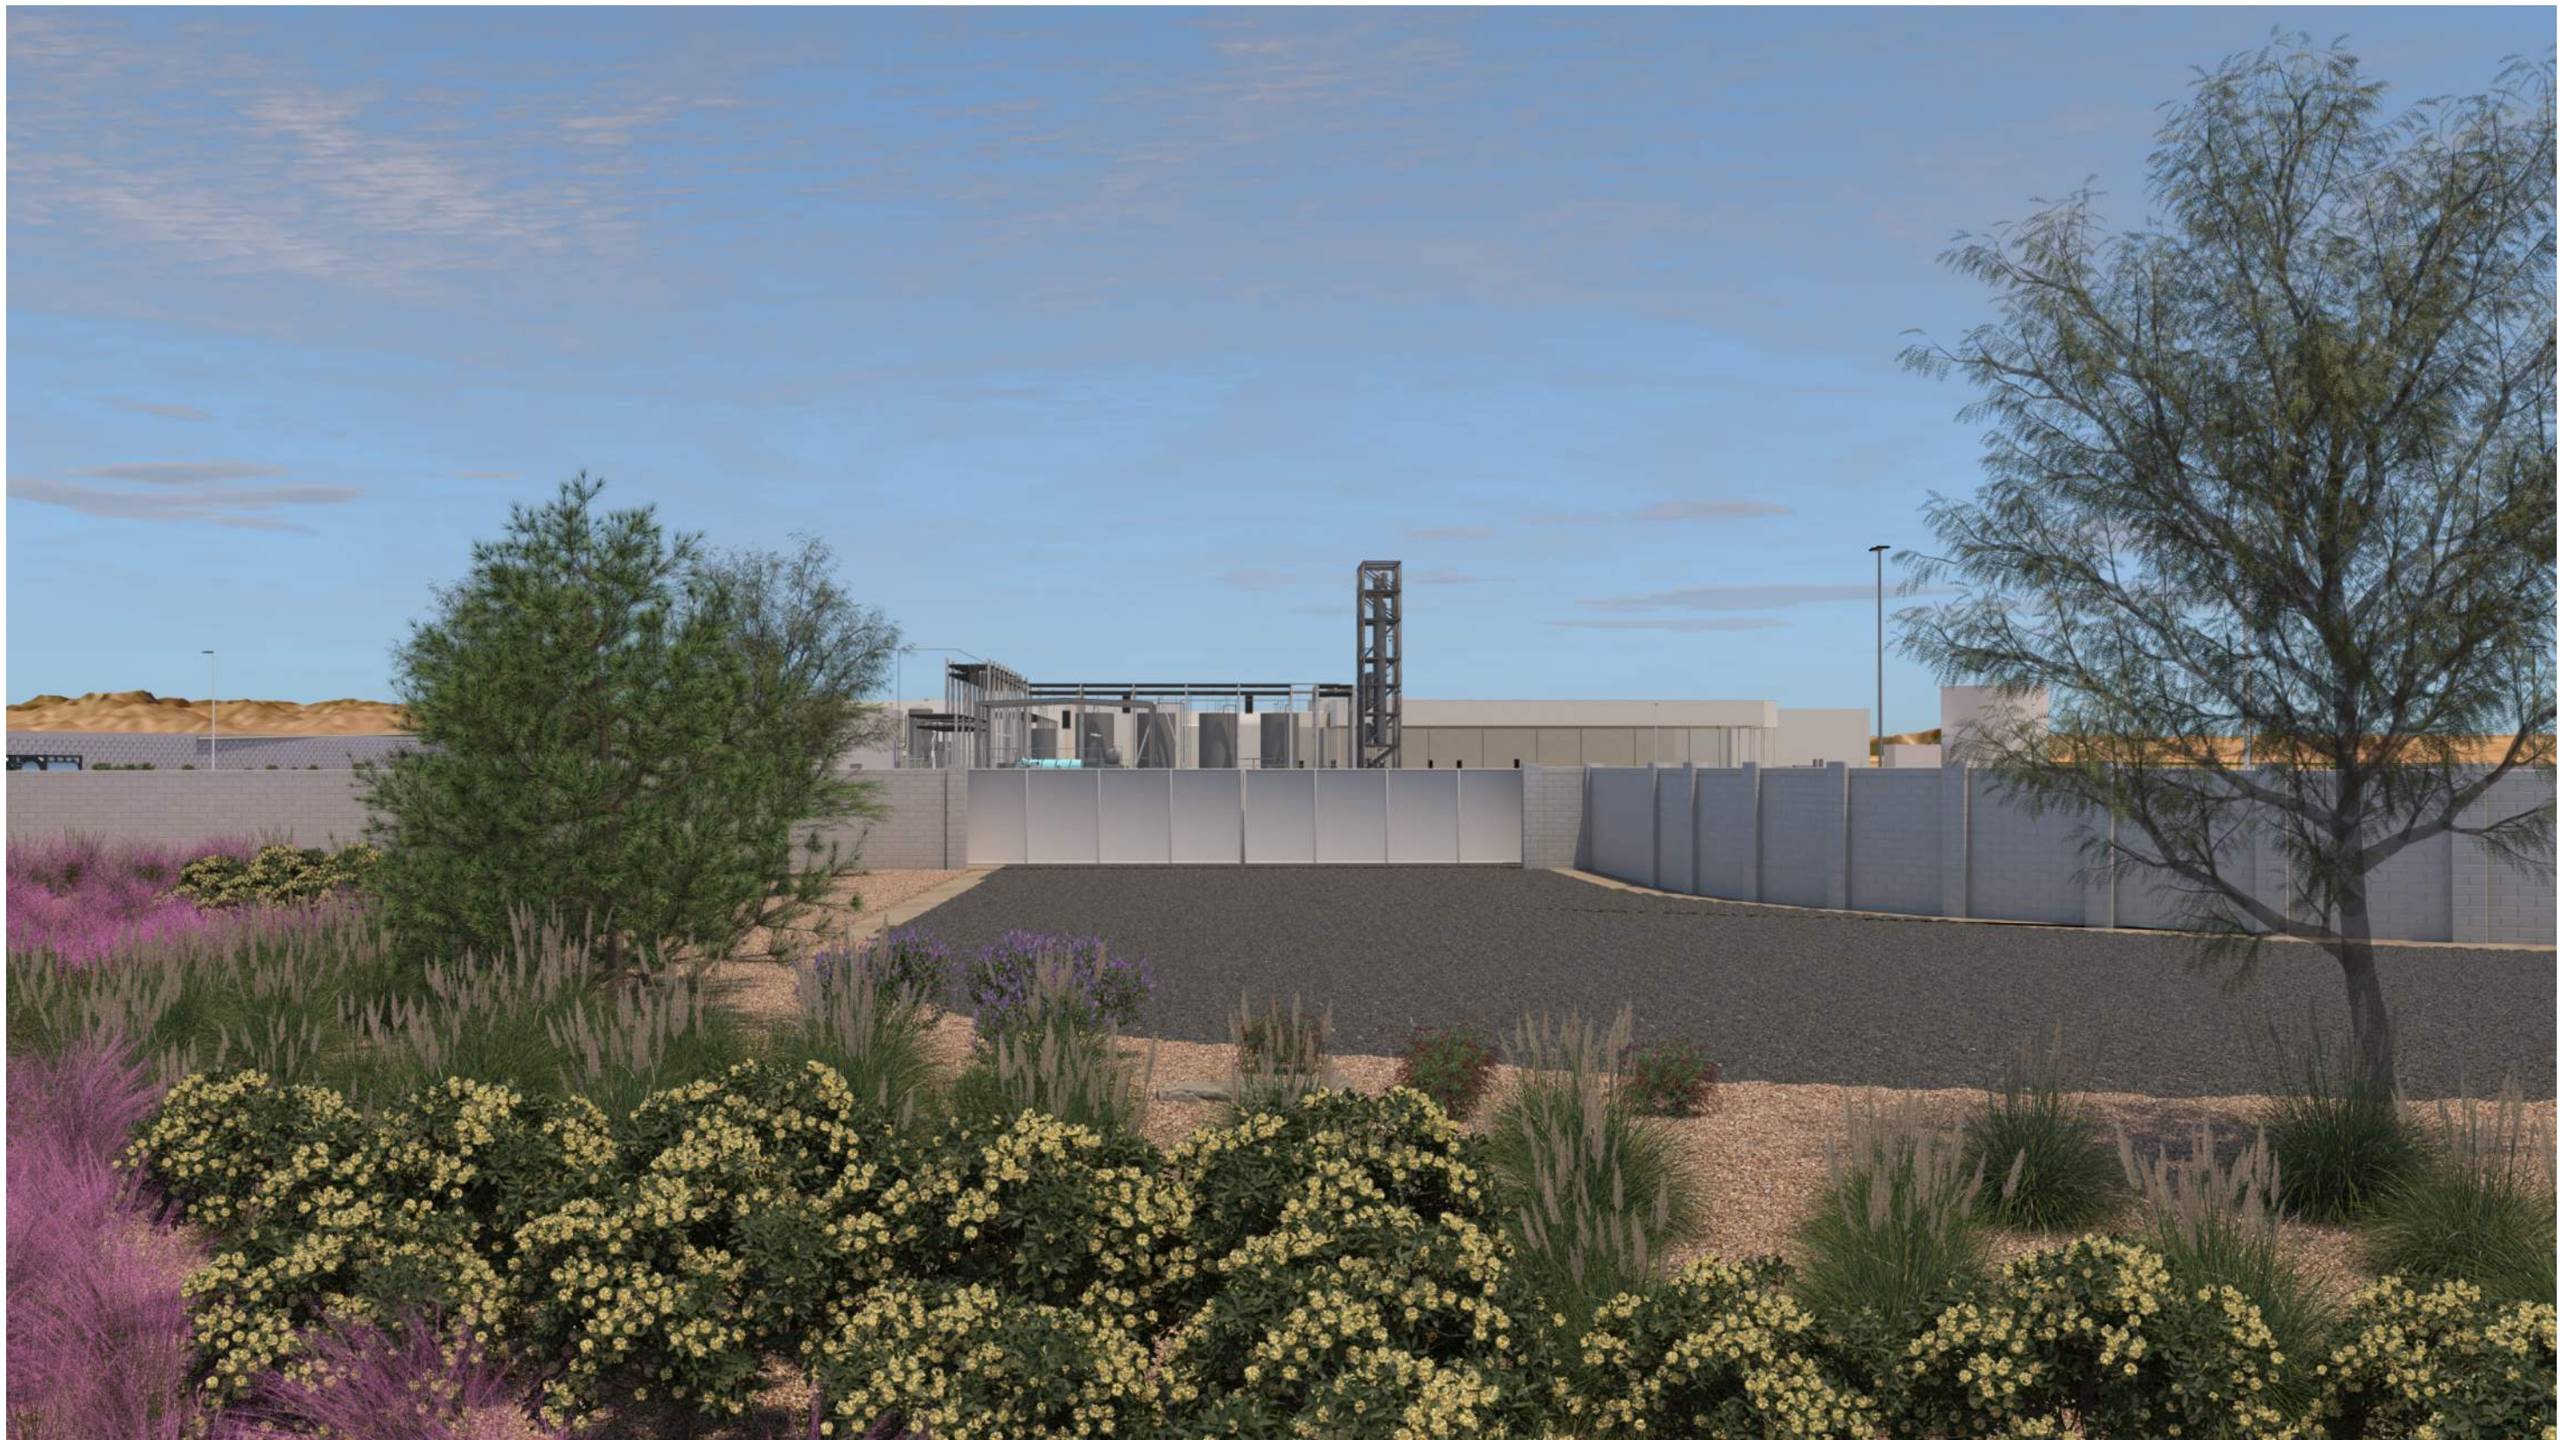

VIEW FROM S SIGNAL BUTTE RD LOOKING EAST TOWARDS ENTRY GATE

VIEW 3 - PHASE 1
(SEE VIEW MAP ON SHEET A6.0A)

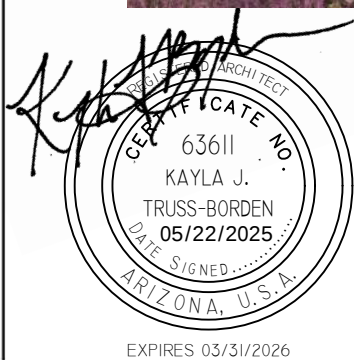

FUJIFILM SITE EXPANSION
6650 SOUTH MOUNTAIN ROAD
MESA, AZ 85212

OWNER / DEVELOPER

SCOTT KLAMM
6550 S. MOUNTAIN ROAD
MESA, AZ 85212
scott.klamm@fujifilm.com
(480)987-7092

APPLICANT


BENJAMIN GRAFF
QUARLES & BRADY LLP
2 N. CENTRAL AVENUE
PHOENIX, AZ 85004
Benjamin.Graff@Quarles.com
(602)229-5683

REGISTRANT

KAYLA TRUSS-BORDEN
1850 N. CENTRAL AVE. SUITE 800
PHOENIX, AZ 85004
ktrussborden@burnsmcd.com
(480)-581-6565


A6.3A

PERSPECTIVES
05/22/2025

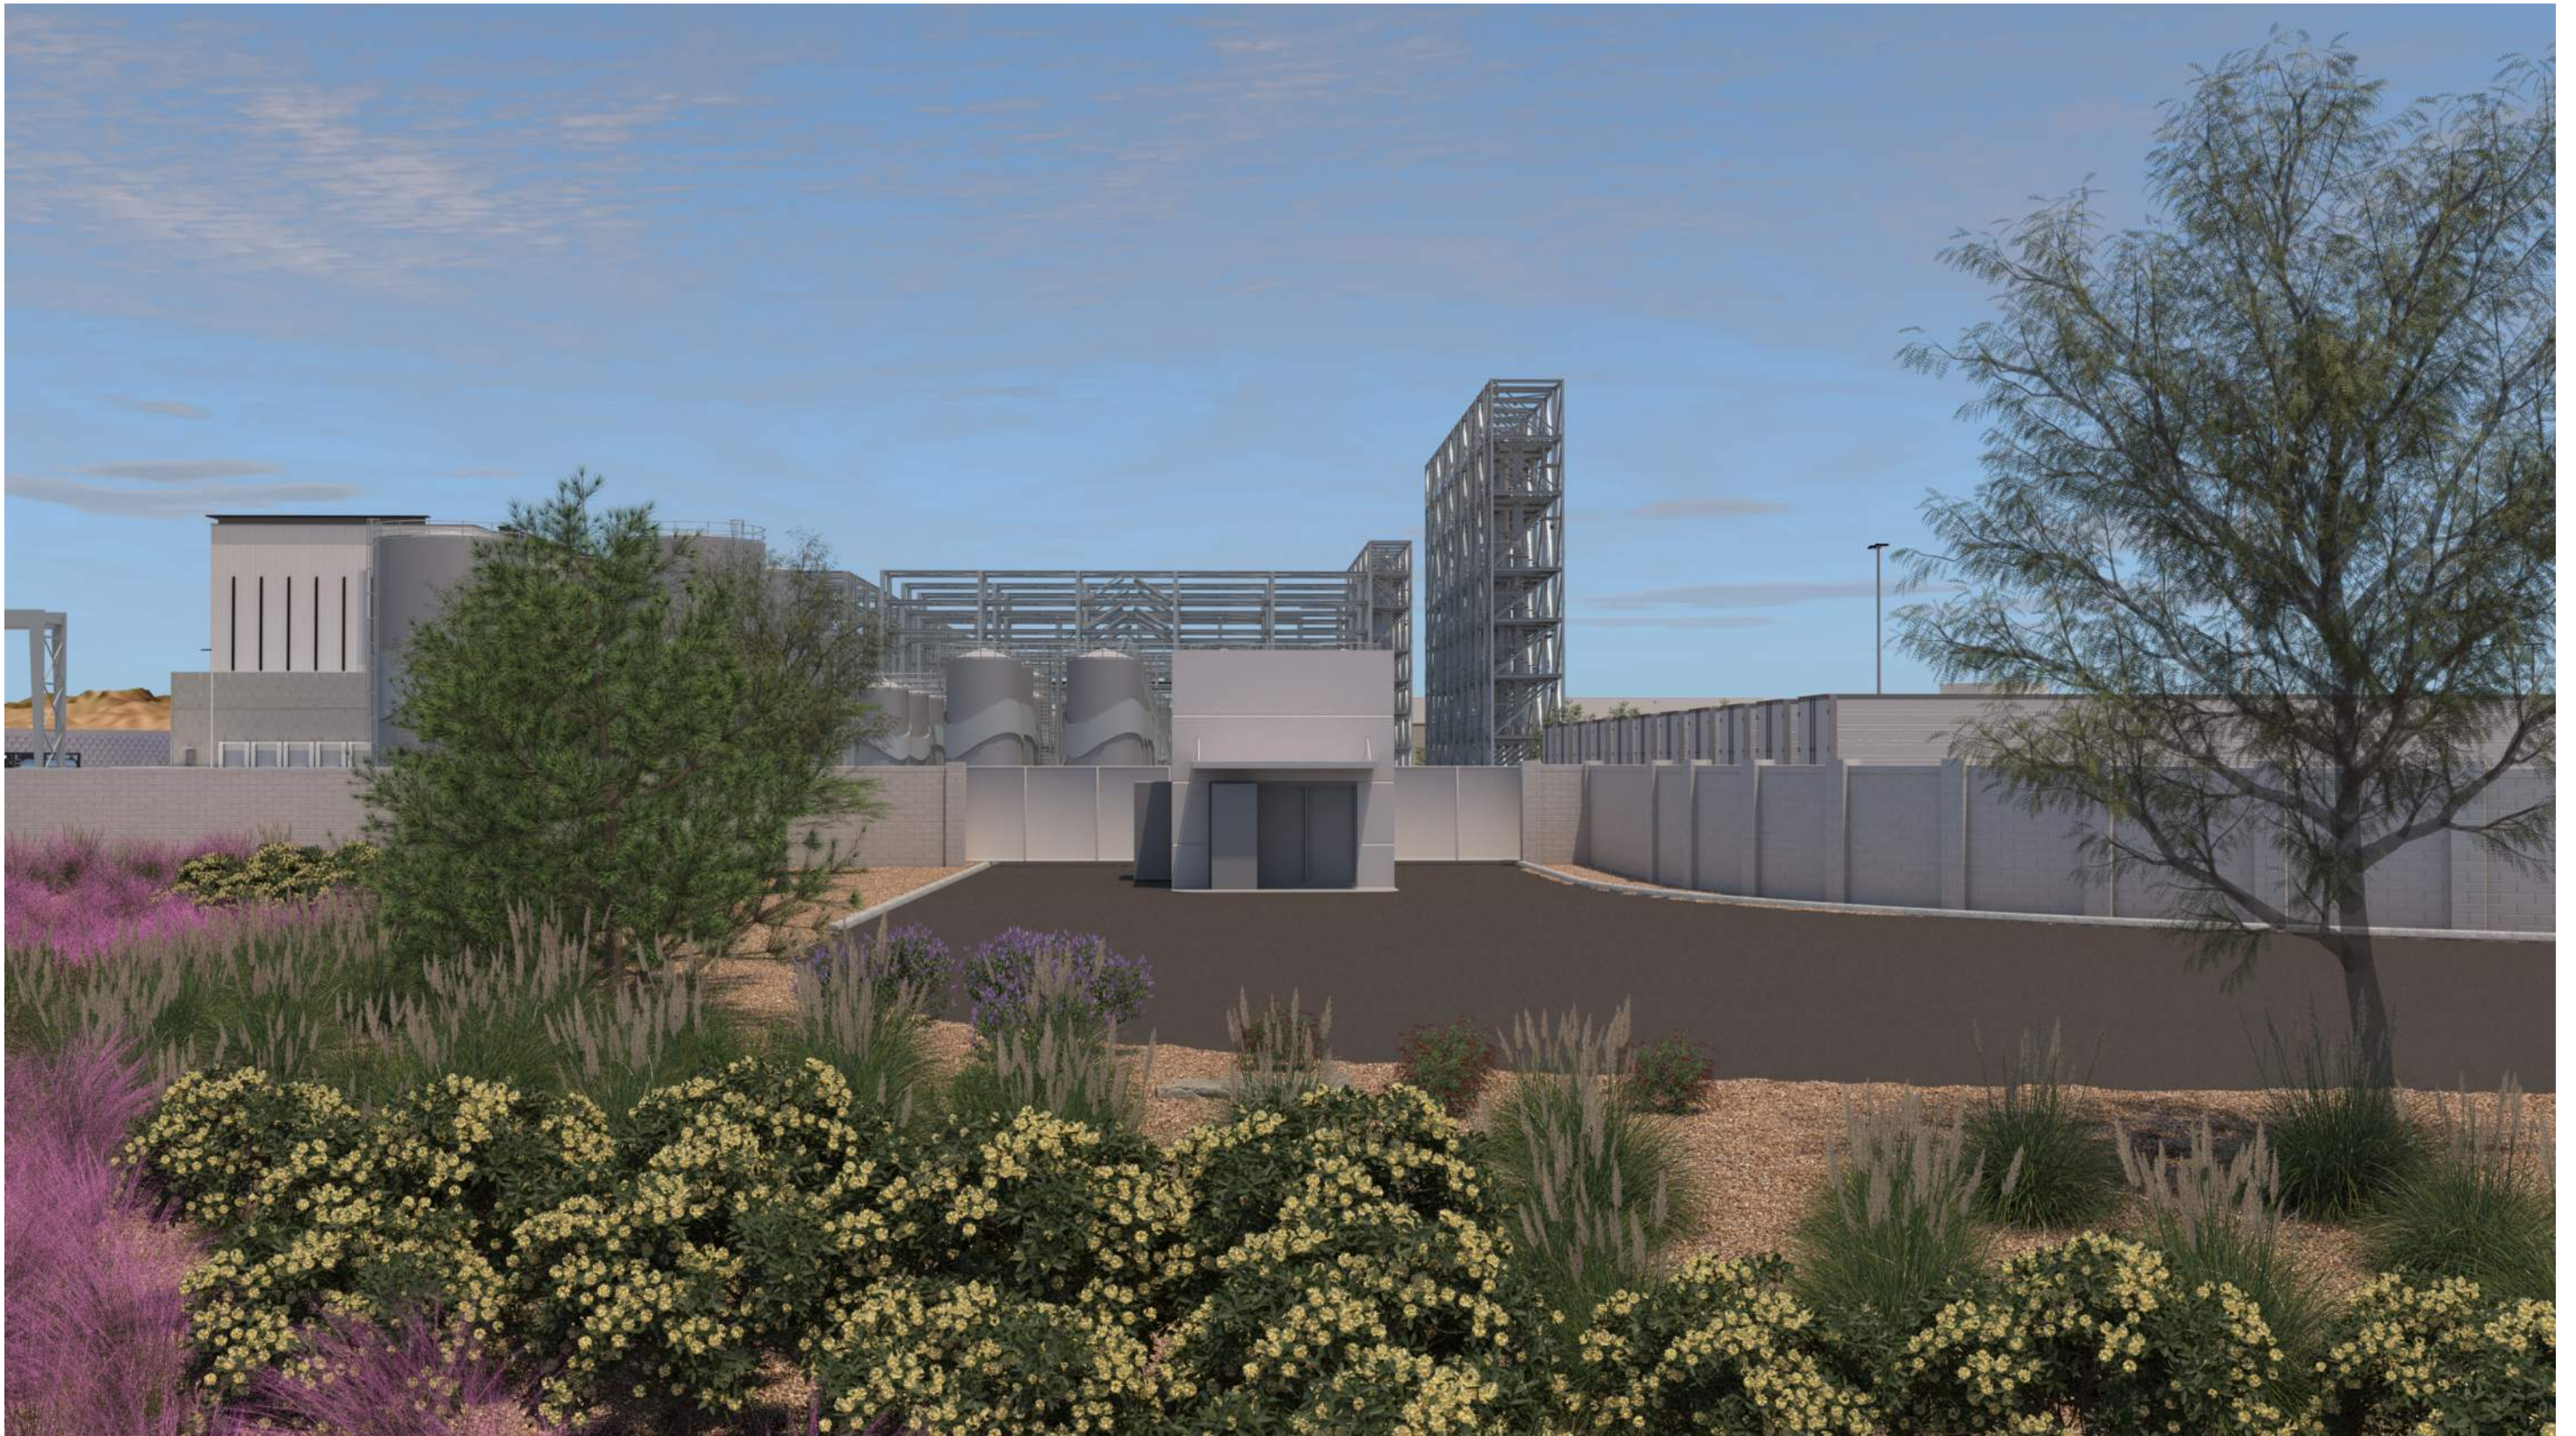

VIEW FROM S SIGNAL BUTTE RD LOOKING EAST TOWARDS ENTRY GATE

VIEW 3 - FULL BUILDOUT
(SEE VIEW MAP ON SHEET A6.0B)

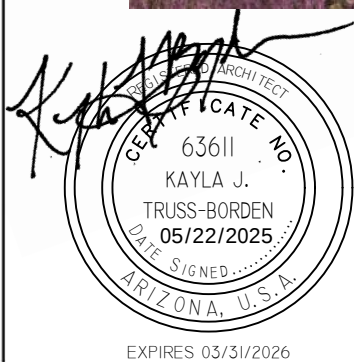

FUJIFILM SITE EXPANSION
6650 SOUTH MOUNTAIN ROAD
MESA, AZ 85212

OWNER / DEVELOPER
SCOTT KLAMM
6550 S. MOUNTAIN ROAD
MESA, AZ 85212
scott.klamm@fujifilm.com
(480)987-7092


APPLICANT
BENJAMIN GRAFF
QUARLES & BRADY LLP
2 N. CENTRAL AVENUE
PHOENIX, AZ 85004
Benjamin.Graff@Quarles.com
(602)229-5683

REGISTRANT
KAYLA TRUSS-BORDEN
1850 N. CENTRAL AVE. SUITE 800
PHOENIX, AZ 85004
ktrussborden@burnsmcd.com
(480)-581-6565

A6.3B


PERSPECTIVES
05/22/2025

EXPIRES 03/31/2026

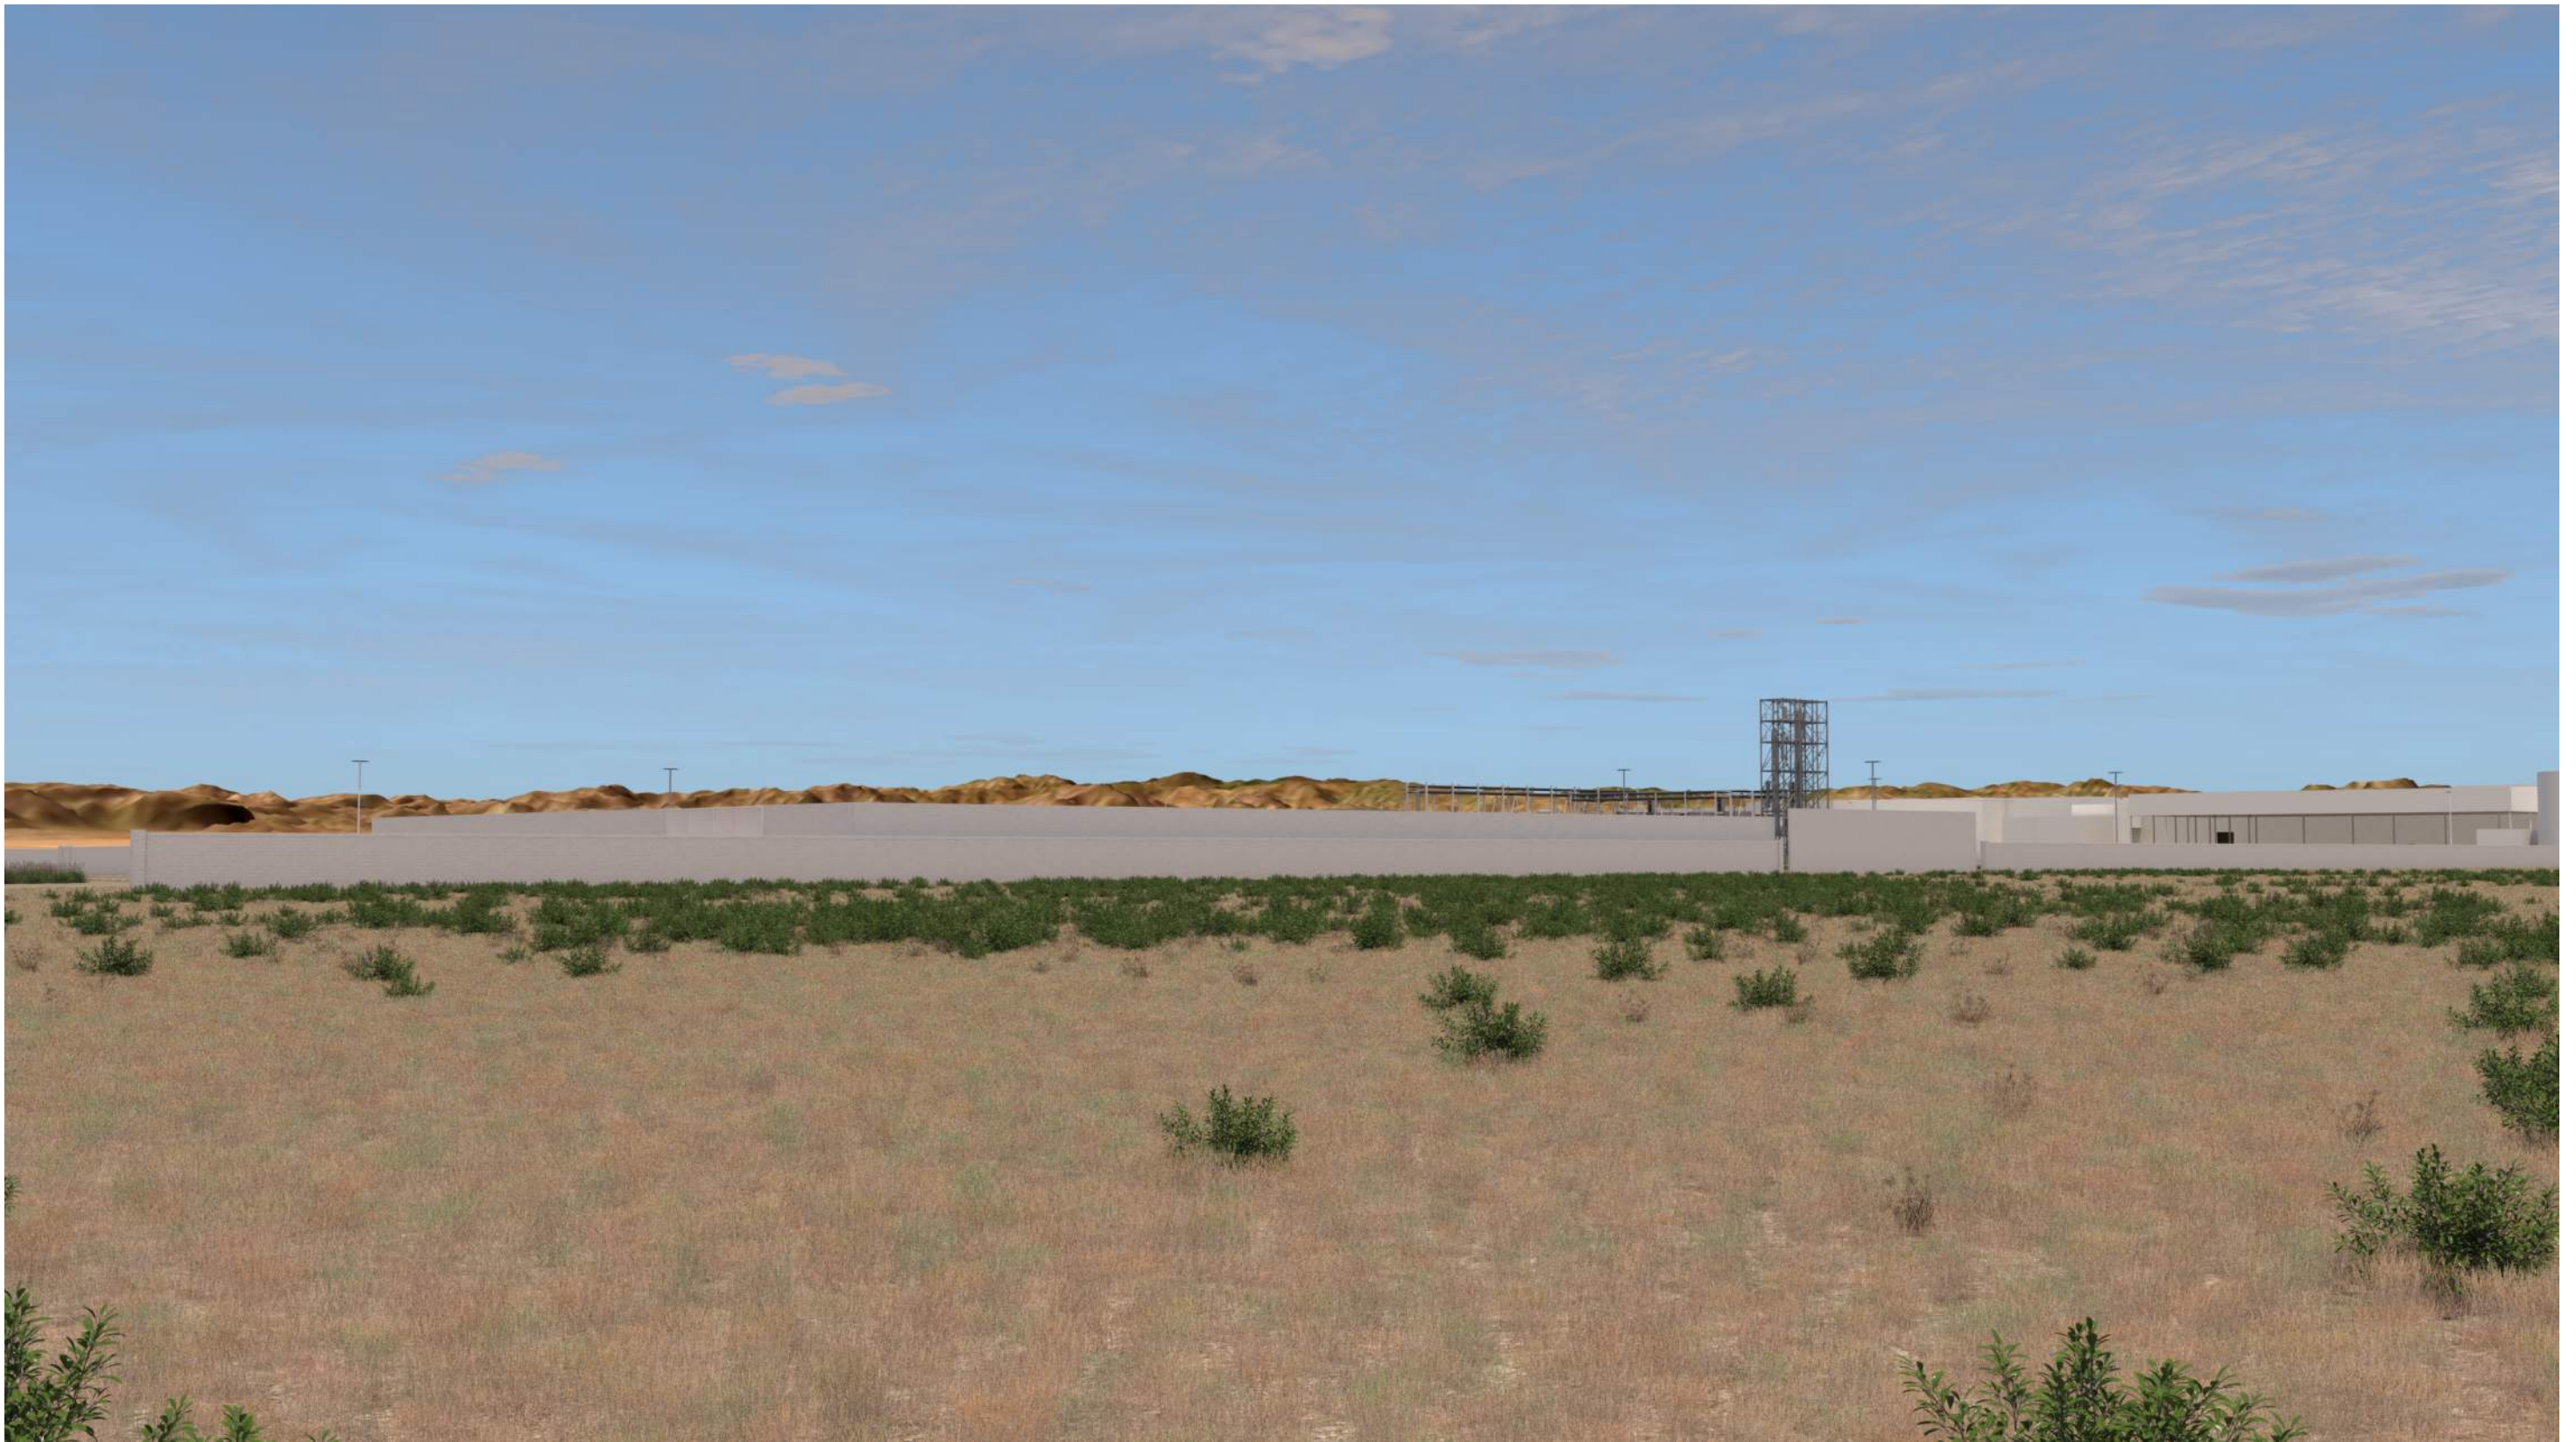

VIEW FROM S SIGNAL BUTTE RD ON SOUTHWEST CORNER OF PROPERTY, LOOKING NORTHEAST

VIEW 4 - PHASE 1
(SEE VIEW MAP ON SHEET A6.0A)

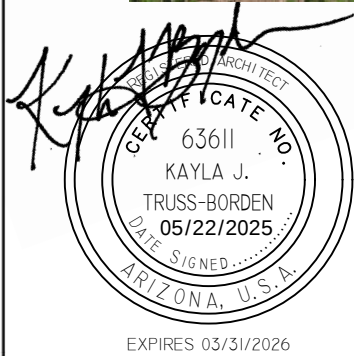

FUJIFILM SITE EXPANSION
6650 SOUTH MOUNTAIN ROAD
MESA, AZ 85212


OWNER / DEVELOPER
SCOTT KLAMM
6550 S. MOUNTAIN ROAD
MESA, AZ 85212
scott.klamm@fujifilm.com
(480)987-7092

APPLICANT
BENJAMIN GRAFF
QUARLES & BRADY LLP
2 N. CENTRAL AVENUE
PHOENIX, AZ 85004
Benjamin.Graff@Quarles.com
(602)229-5683

REGISTRANT
KAYLA TRUSS-BORDEN
1850 N. CENTRAL AVE. SUITE 800
PHOENIX, AZ 85004
ktrussborden@burnsmcd.com
(480)-581-6565


A6.4A

PERSPECTIVES
05/22/2025

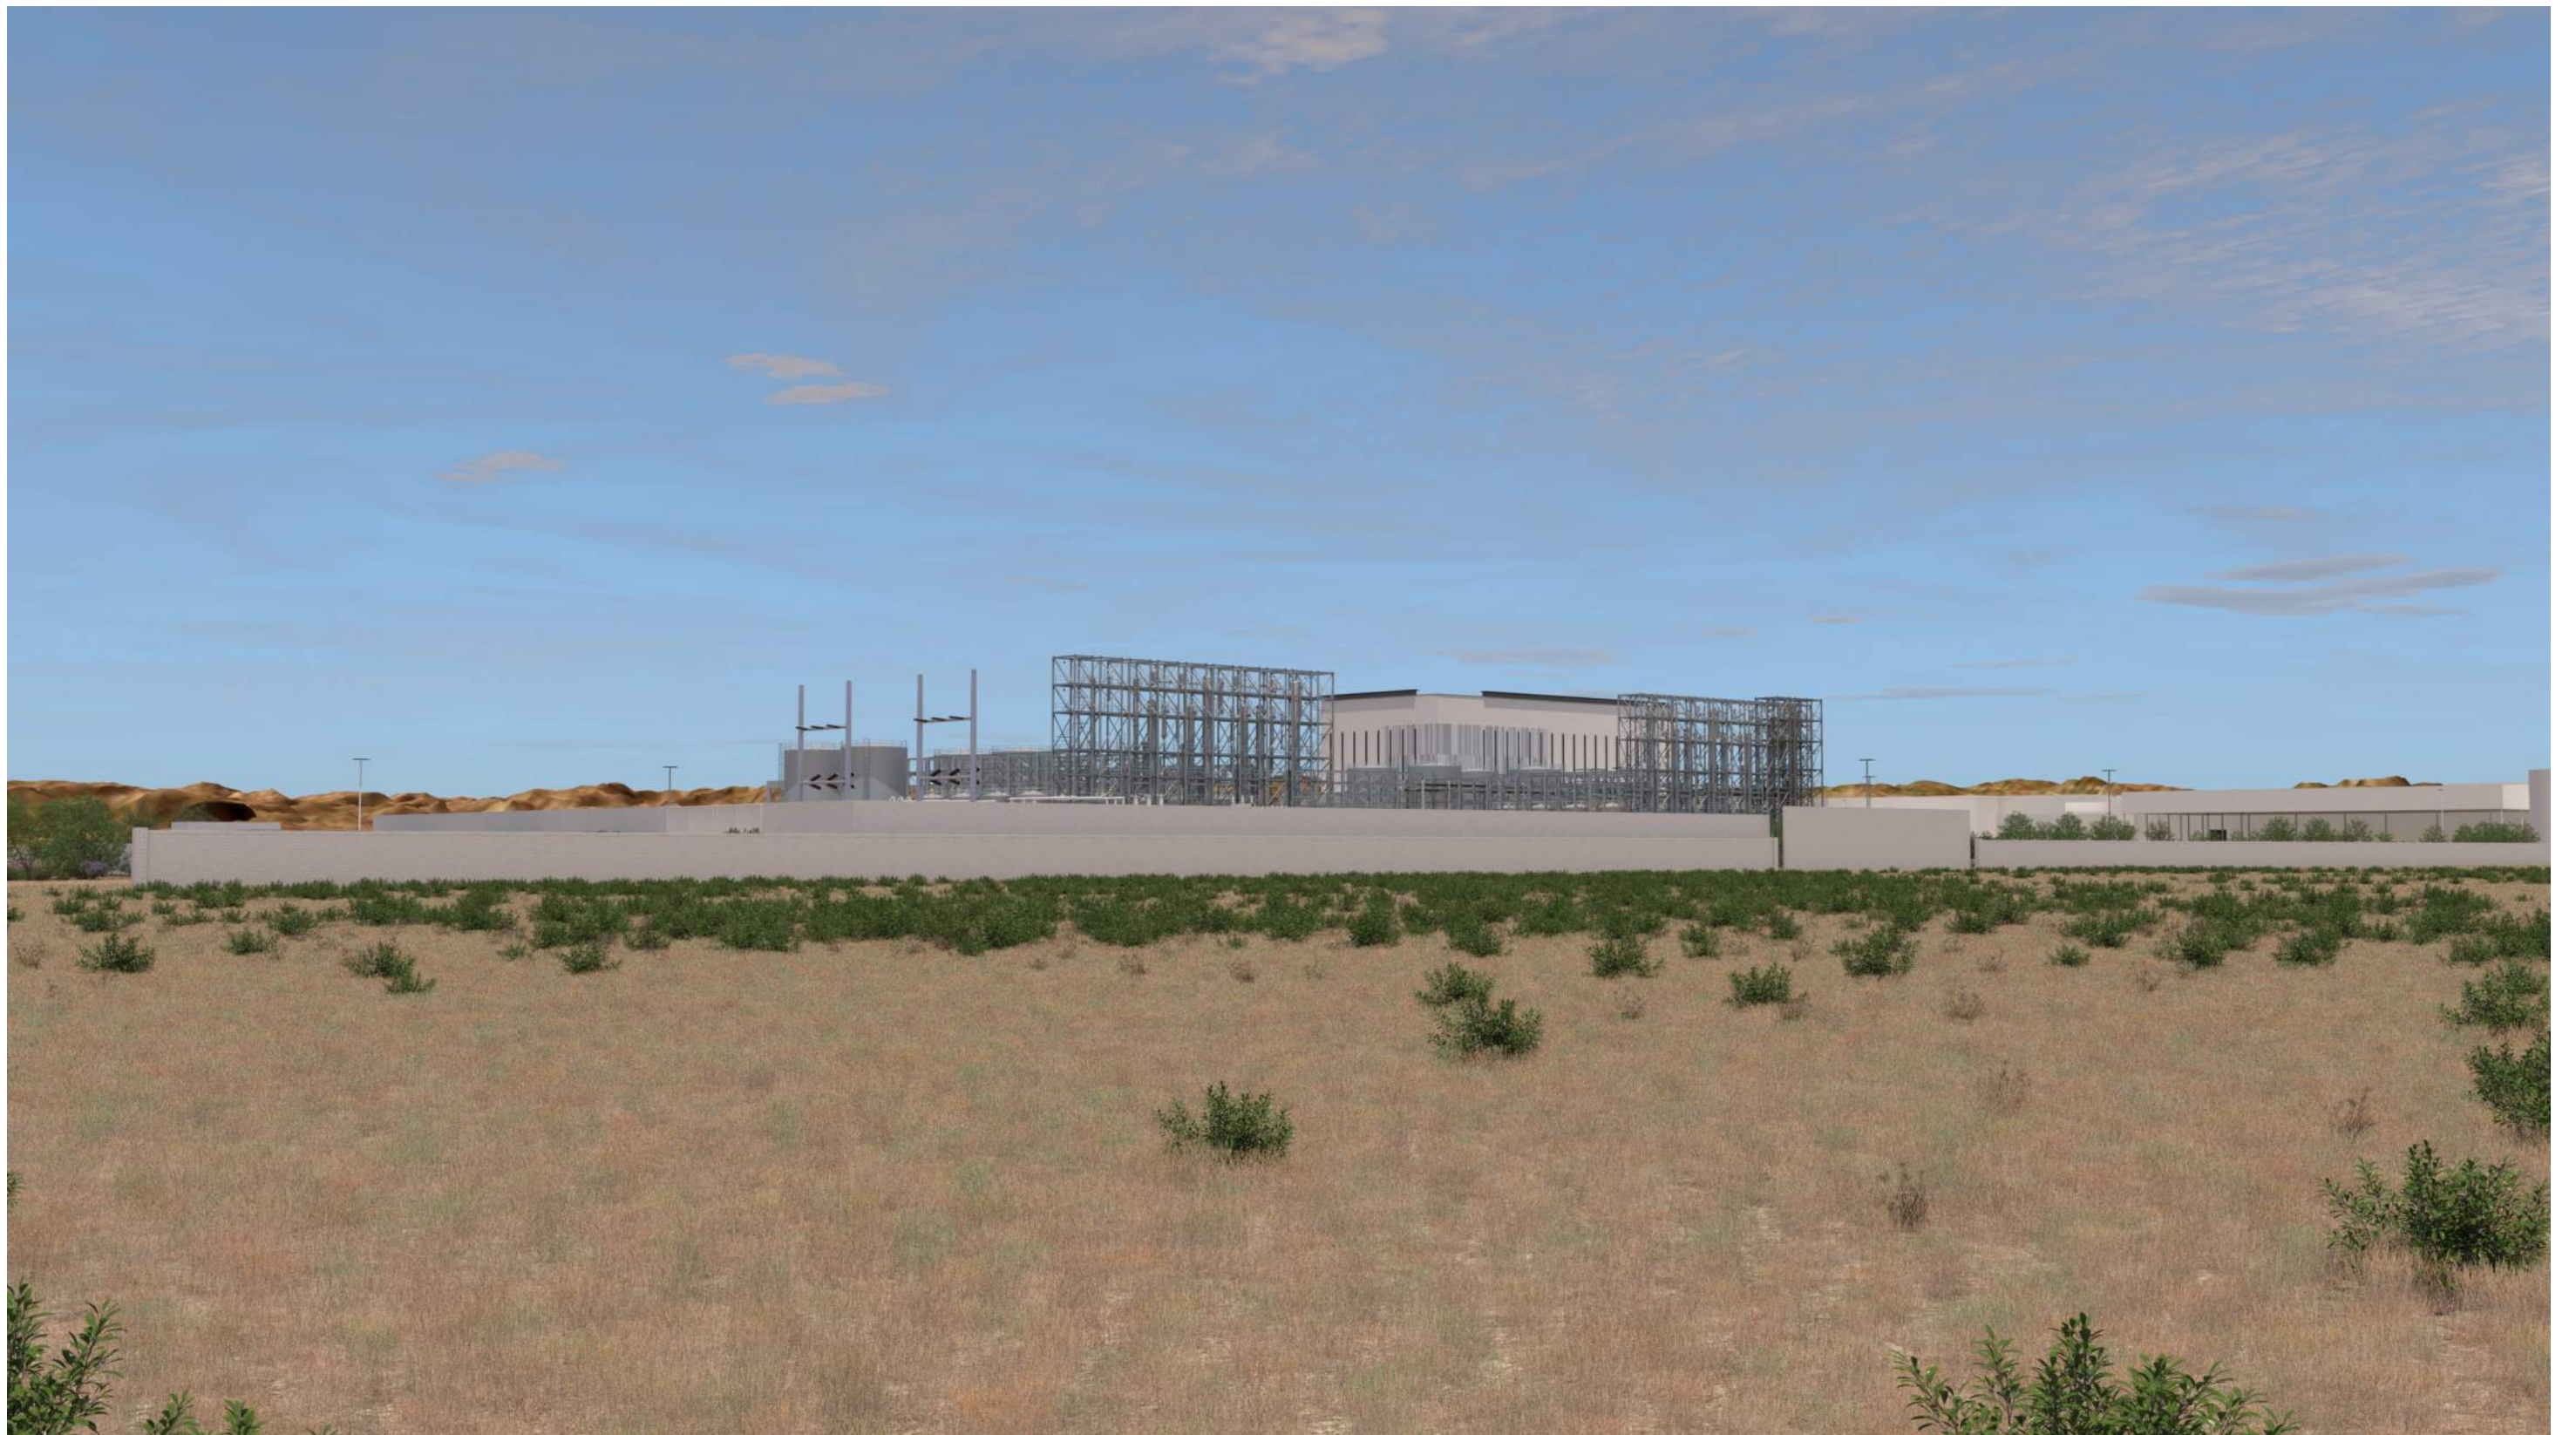

VIEW FROM S SIGNAL BUTTE RD ON SOUTHWEST CORNER OF PROPERTY, LOOKING NORTHEAST

VIEW 4 - FULL BUILDOUT
(SEE VIEW MAP ON SHEET A6.0B)

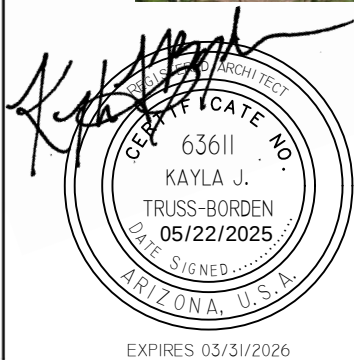

FUJIFILM SITE EXPANSION
6650 SOUTH MOUNTAIN ROAD
MESA, AZ 85212

OWNER / DEVELOPER
SCOTT KLAMM
6550 S. MOUNTAIN ROAD
MESA, AZ 85212
scott.klamm@fujifilm.com
(480)987-7092

APPLICANT
BENJAMIN GRAFF
QUARLES & BRADY LLP
2 N. CENTRAL AVENUE
PHOENIX, AZ 85004
Benjamin.Graff@Quarles.com
(602)229-5683

REGISTRANT
KAYLA TRUSS-BORDEN
1850 N. CENTRAL AVE. SUITE 800
PHOENIX, AZ 85004
ktrussborden@burnsmcd.com
(480)-581-6565

A6.4B


PERSPECTIVES
05/22/2025

EXPIRES 03/31/2026



VIEW FROM S MOUNTAIN RD LOOKING WEST TOWARDS MAIN ENTRY

VIEW 5 - PHASE 1
(SEE VIEW MAP ON SHEET A6.0A)

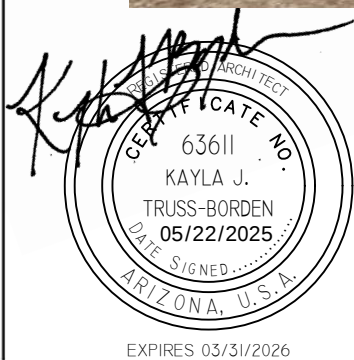

FUJIFILM SITE EXPANSION
6650 SOUTH MOUNTAIN ROAD
MESA, AZ 85212

OWNER / DEVELOPER
SCOTT KLAMM
6550 S. MOUNTAIN ROAD
MESA, AZ 85212
scott.klamm@fujifilm.com
(480)987-7092

APPLICANT
BENJAMIN GRAFF
QUARLES & BRADY LLP
2 N. CENTRAL AVENUE
PHOENIX, AZ 85004
Benjamin.Graff@Quarles.com
(602)229-5683

REGISTRANT
KAYLA TRUSS-BORDEN
1850 N. CENTRAL AVE. SUITE 800
PHOENIX, AZ 85004
ktrussborden@burnsmcd.com
(480)-581-6565


A6.5A

PERSPECTIVES
05/22/2025



VIEW FROM S MOUNTAIN RD LOOKING WEST TOWARDS MAIN ENTRY

VIEW 5 - FULL BUILDOUT
(SEE VIEW MAP ON SHEET A6.0B)

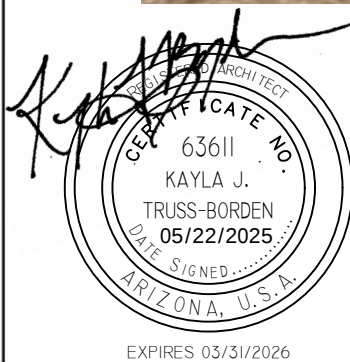

FUJIFILM SITE EXPANSION
6650 SOUTH MOUNTAIN ROAD
MESA, AZ 85212

OWNER / DEVELOPER

SCOTT KLAMM
6550 S. MOUNTAIN ROAD
MESA, AZ 85212
scott.klamm@fujifilm.com
(480)987-7092

APPLICANT

BENJAMIN GRAFF
QUARLES & BRADY LLP
2 N. CENTRAL AVENUE
PHOENIX, AZ 85004
Benjamin.Graff@Quarles.com
(602)229-5683

REGISTRANT

KAYLA TRUSS-BORDEN
1850 N. CENTRAL AVE. SUITE 800
PHOENIX, AZ 85004
ktrussborden@burnsmcd.com
(480)-581-6565

A6.5B


PERSPECTIVES
05/22/2025

EXPIRES 03/31/2026



VIEW FROM SR-24 NEAR S MOUNTAIN RD LOOKING SOUTHWEST

VIEW 6 - PHASE 1
(SEE VIEW MAP ON SHEET A6.0A)

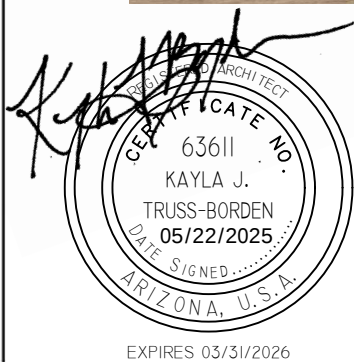

FUJIFILM SITE EXPANSION
6650 SOUTH MOUNTAIN ROAD
MESA, AZ 85212

OWNER / DEVELOPER
SCOTT KLAMM
6550 S. MOUNTAIN ROAD
MESA, AZ 85212
scott.klamm@fujifilm.com
(480)987-7092

APPLICANT
BENJAMIN GRAFF
QUARLES & BRADY LLP
2 N. CENTRAL AVENUE
PHOENIX, AZ 85004
Benjamin.Graff@Quarles.com
(602)229-5683

REGISTRANT
KAYLA TRUSS-BORDEN
1850 N. CENTRAL AVE. SUITE 800
PHOENIX, AZ 85004
kitrussborden@burnsmcd.com
(480)-581-6565


A6.6A

PERSPECTIVES
05/22/2025



VIEW FROM SR-24 NEAR S MOUNTAIN RD LOOKING SOUTHWEST

VIEW 6 - FULL BUILDOUT
(SEE VIEW MAP ON SHEET A6.0B)

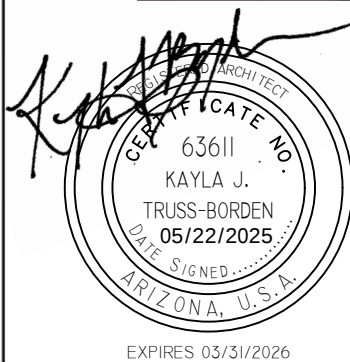

EXPIRES 03/31/2026



FUJIFILM SITE EXPANSION
6650 SOUTH MOUNTAIN ROAD
MESA, AZ 85212

OWNER / DEVELOPER

SCOTT KLAMM
6550 S. MOUNTAIN ROAD
MESA, AZ 85212
scott.klamm@fujifilm.com
(480)987-7092

APPLICANT

BENJAMIN GRAFF
QUARLES & BRADY LLP
2 N. CENTRAL AVENUE
PHOENIX, AZ 85004
Benjamin.Graff@Quarles.com
(602)229-5683

REGISTRANT

KAYLA TRUSS-BORDEN
1850 N. CENTRAL AVE. SUITE 800
PHOENIX, AZ 85004
ktrussborden@burnsmcd.com
(480)-581-6565


A6.6B

PERSPECTIVES
05/22/2025



VIEW FROM NORTHEAST CORNER OF SITE LOOKING WEST TO ASRS

VIEW 7 - FULL BUILDOUT
(SEE VIEW MAP ON SHEET A6.0B)

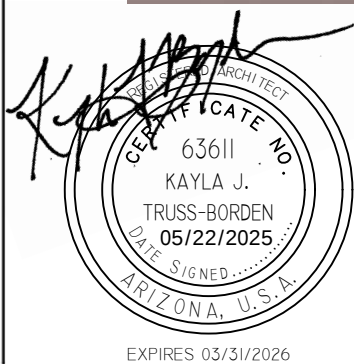

FUJIFILM SITE EXPANSION
6650 SOUTH MOUNTAIN ROAD
MESA, AZ 85212

OWNER / DEVELOPER

SCOTT KLAMM
6550 S. MOUNTAIN ROAD
MESA, AZ 85212
scott.klamm@fujifilm.com
(480)987-7092

APPLICANT

BENJAMIN GRAFF
QUARLES & BRADY LLP
2 N. CENTRAL AVENUE
PHOENIX, AZ 85004
Benjamin.Graff@Quarles.com
(602)229-5683

REGISTRANT

KAYLA TRUSS-BORDEN
1850 N. CENTRAL AVE. SUITE 800
PHOENIX, AZ 85004
ktrussborden@burnsmcd.com
(480)-581-6565

A6.7B

PERSPECTIVES
05/22/2025

EXPIRES 03/31/2026



VIEW FROM SITE LOOKING EAST TO ASRS

VIEW 8 - FULL BUILDOUT
(SEE VIEW MAP ON SHEET A6.0B)

Kayla J. Truss-Borden
KAYLA J. TRUSS-BORDEN
05/22/2025
ARCHITECT
63611
DATE SIGNED
ARIZONA, U.S.A.
EXPIRES 03/31/2026

**BURNS
MCDONNELL**

FUJIFILM
FUJIFILM Electronic Materials U.S.A., Inc.

FUJIFILM SITE EXPANSION
6650 SOUTH MOUNTAIN ROAD
MESA, AZ 85212

OWNER / DEVELOPER
SCOTT KLAMM
6550 S. MOUNTAIN ROAD
MESA, AZ 85212
scott.klamm@fujifilm.com
(480)987-7092

APPLICANT
BENJAMIN GRAFF
QUARLES & BRADY LLP
2 N. CENTRAL AVENUE
PHOENIX, AZ 85004
Benjamin.Graff@Quarles.com
(602)229-5683

REGISTRANT
KAYLA TRUSS-BORDEN
1850 N. CENTRAL AVE. SUITE 800
PHOENIX, AZ 85004
ktrussborden@burnsmcd.com
(480)-581-6565


A6.8B

PERSPECTIVES
05/22/2025



VIEW FROM SITE LOOKING NORTH TO ASRS

VIEW 9 - FULL BUILDOUT
(SEE VIEW MAP ON SHEET A6.0B)

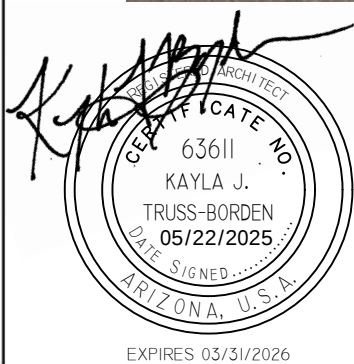

FUJIFILM SITE EXPANSION
6650 SOUTH MOUNTAIN ROAD
MESA, AZ 85212

OWNER / DEVELOPER
SCOTT KLAMM
6550 S. MOUNTAIN ROAD
MESA, AZ 85212
scott.klamm@fujifilm.com
(480)987-7092

APPLICANT
BENJAMIN GRAFF
QUARLES & BRADY LLP
2 N. CENTRAL AVENUE
PHOENIX, AZ 85004
Benjamin.Graff@Quarles.com
(602)229-5683

REGISTRANT
KAYLA TRUSS-BORDEN
1850 N. CENTRAL AVE. SUITE 800
PHOENIX, AZ 85004
ktrussborden@burnsmcd.com
(480)-581-6565


A6.9B

PERSPECTIVES
05/22/2025



VIEW FROM S MOUNTAIN ROAD LOOKING WEST TO NEW PARKING LOT

VIEW 10 - FULL BUILDOUT
(SEE VIEW MAP ON SHEET A6.0B)

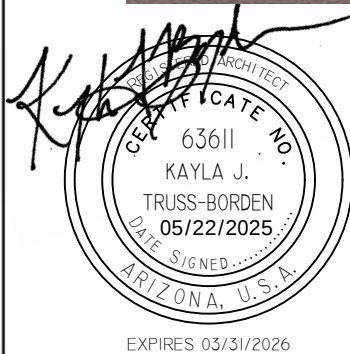

FUJIFILM SITE EXPANSION
6650 SOUTH MOUNTAIN ROAD
MESA, AZ 85212

OWNER / DEVELOPER
SCOTT KLAMM
6550 S. MOUNTAIN ROAD
MESA, AZ 85212
scott.klamm@fujifilm.com
(480)987-7092

APPLICANT
BENJAMIN GRAFF
QUARLES & BRADY LLP
2 N. CENTRAL AVENUE
PHOENIX, AZ 85004
Benjamin.Graff@Quarles.com
(602)229-5683

REGISTRANT
KAYLA TRUSS-BORDEN
1850 N. CENTRAL AVE. SUITE 800
PHOENIX, AZ 85004
ktrussborden@burnsmcd.com
(480)-581-6565

A6.10B

PERSPECTIVES
05/22/2025