

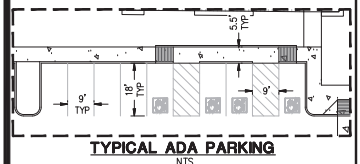
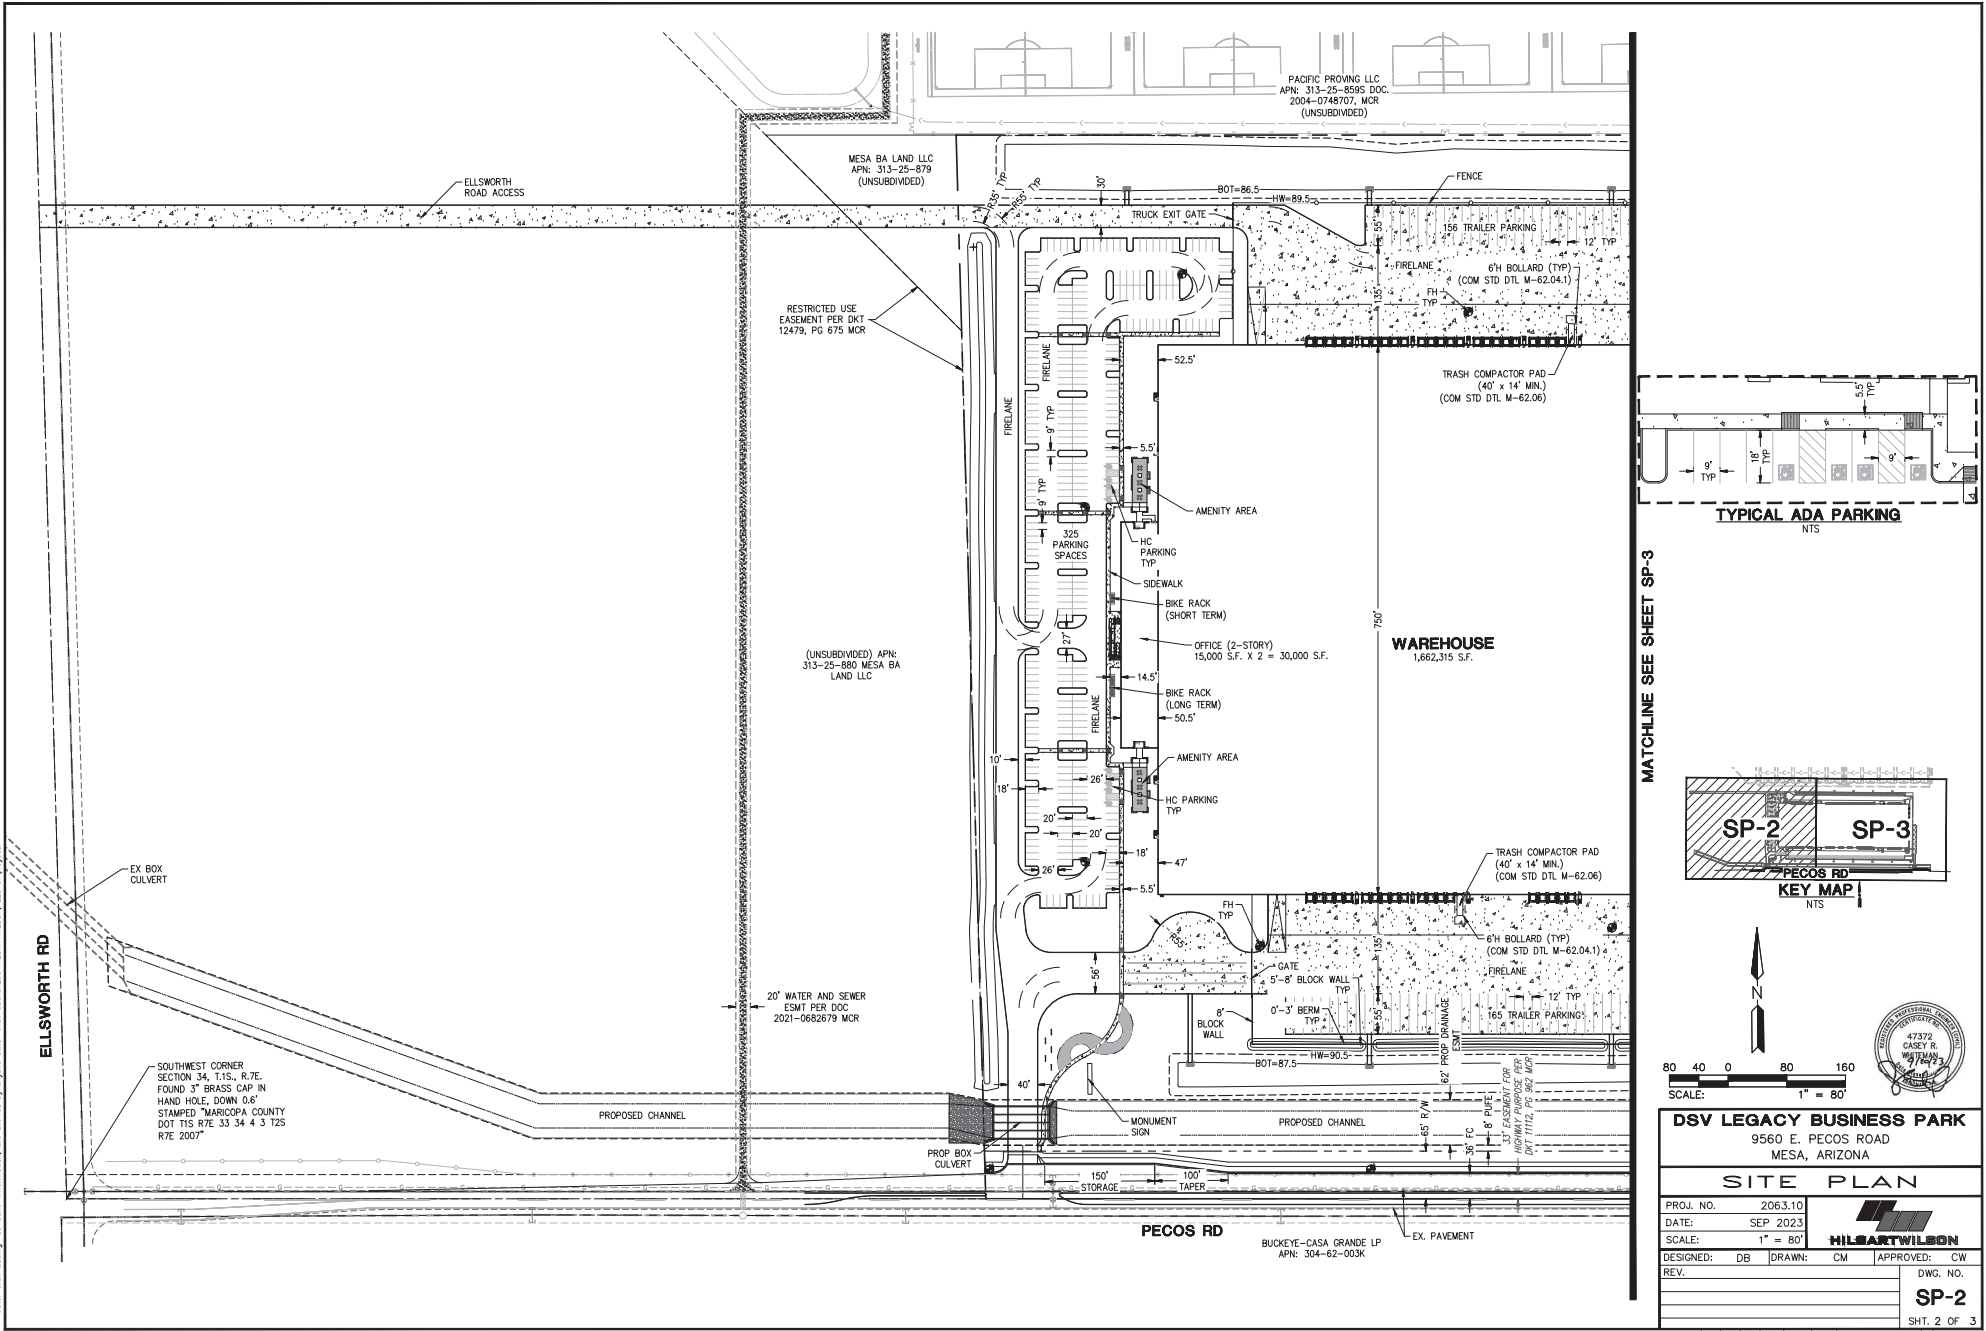


© Copyright, 2023, HILSBARTWILSON, LLC. This plan document set is the sole property of HILSBARTWILSON, LLC. No alterations to these plans, other than adding "as-built" information, are allowed by anyone other than authorized HILSBARTWILSON, LLC employees.

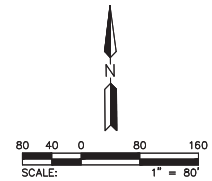

MATCHLINE SEE SHEET SP-3

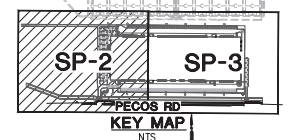

DSV LEGACY BUSINESS PARK			
9560 E. PECOS ROAD MESA, ARIZONA			
SITE PLAN			
PROJ. NO.	2063.10		
DATE:	SEP 2023		
SCALE:	1" = 80'		
DESIGNED:	DB	DRAWN:	CM
REV.		APPROVED:	CW
			DWG. NO.
			SP-2
			SHT. 2 OF 3

