



Autodesk Docs/10449508\_BHSM\_Banner\_Rehab\_Exp\_2025/10449508\_A\_BHSM/Menu/Rehab Expansion.rvt  
3/27/2025 11:17:16 AM

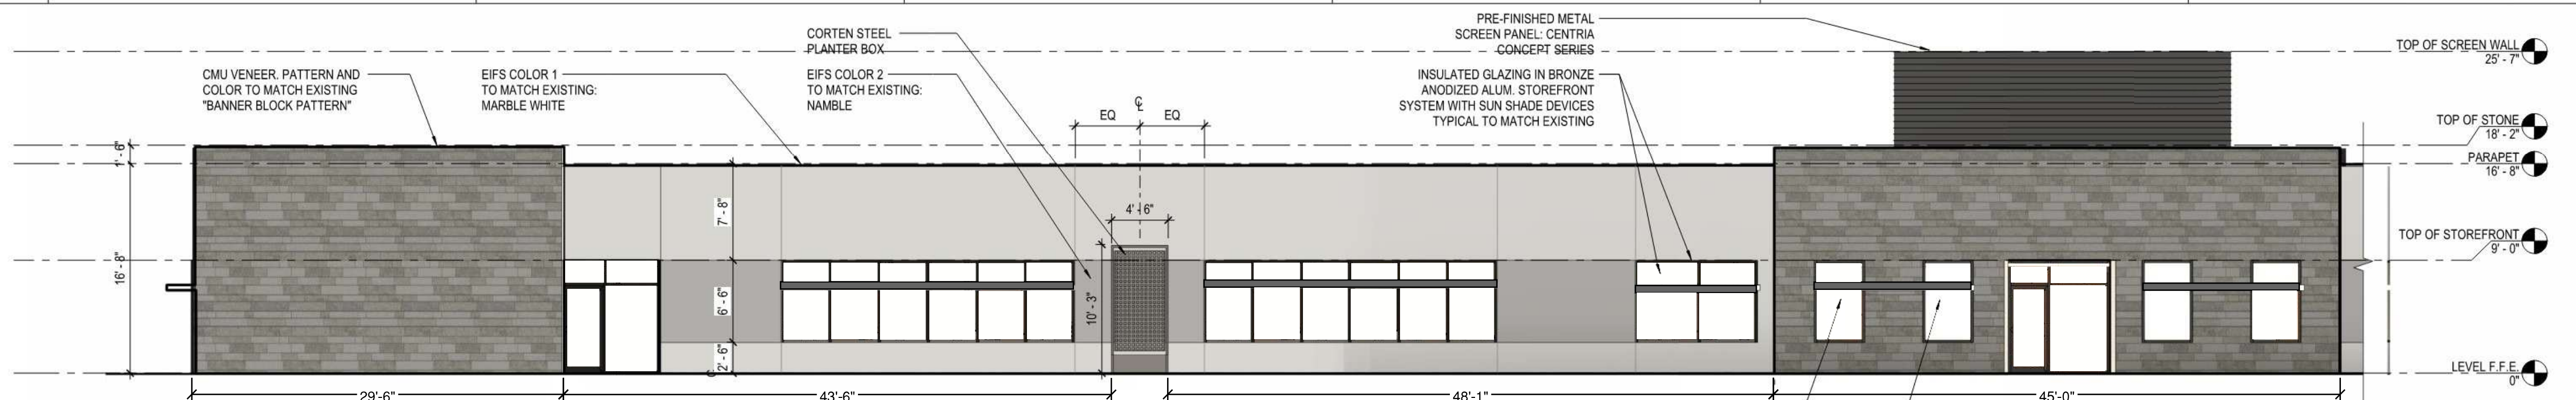


**4 AREA A ELEVATION - WEST**  
1/8" = 1'-0"

West Facade (Total: 4,990 SF)  
 - EIFS: 2,615 SF → 52%  
 - CMU Veneer: 1,345 SF → 27%  
 - Glass: 1,030 SF → 21%

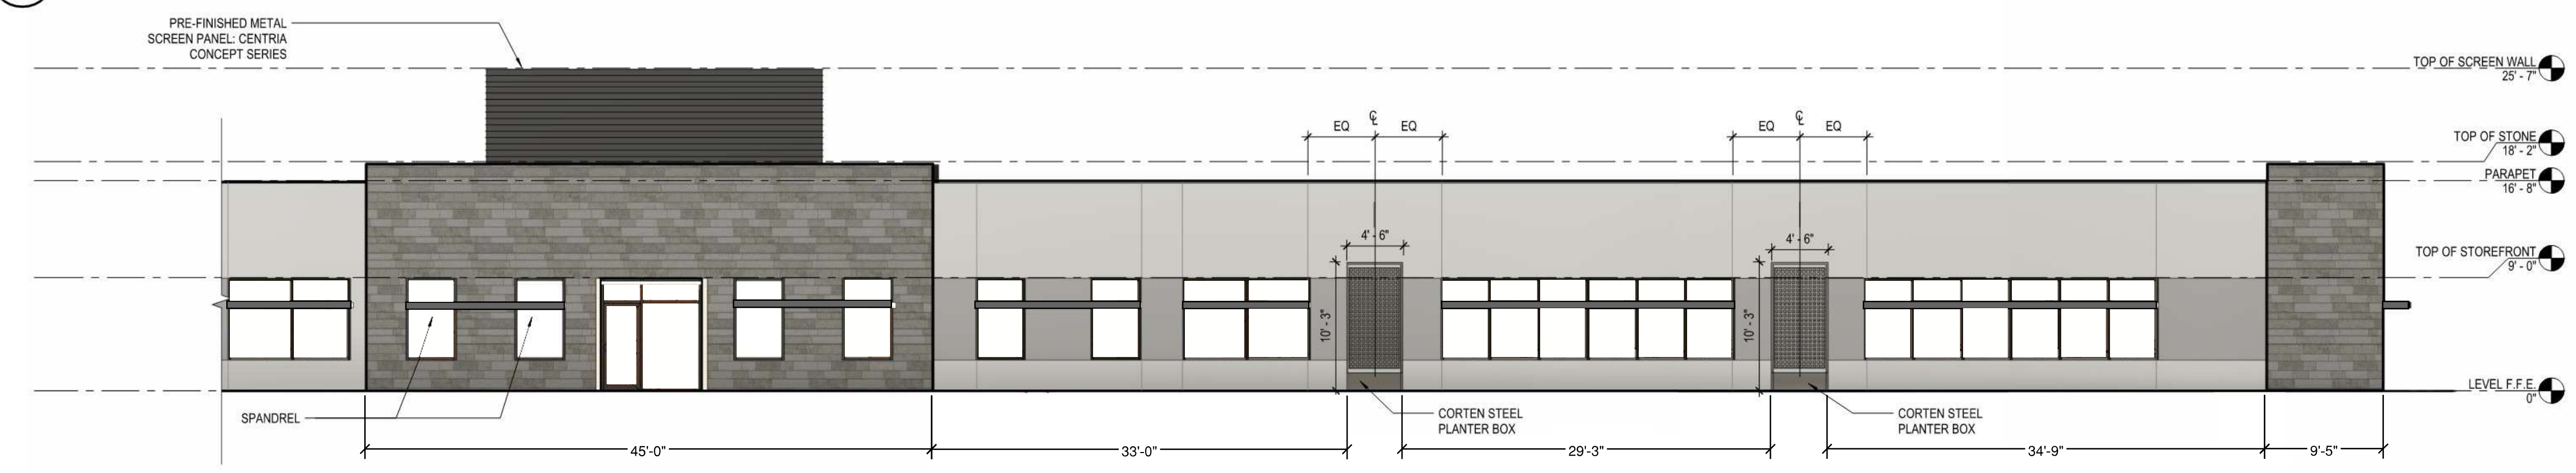


**3 AREA B ELEVATION - WEST**  
1/8" = 1'-0"

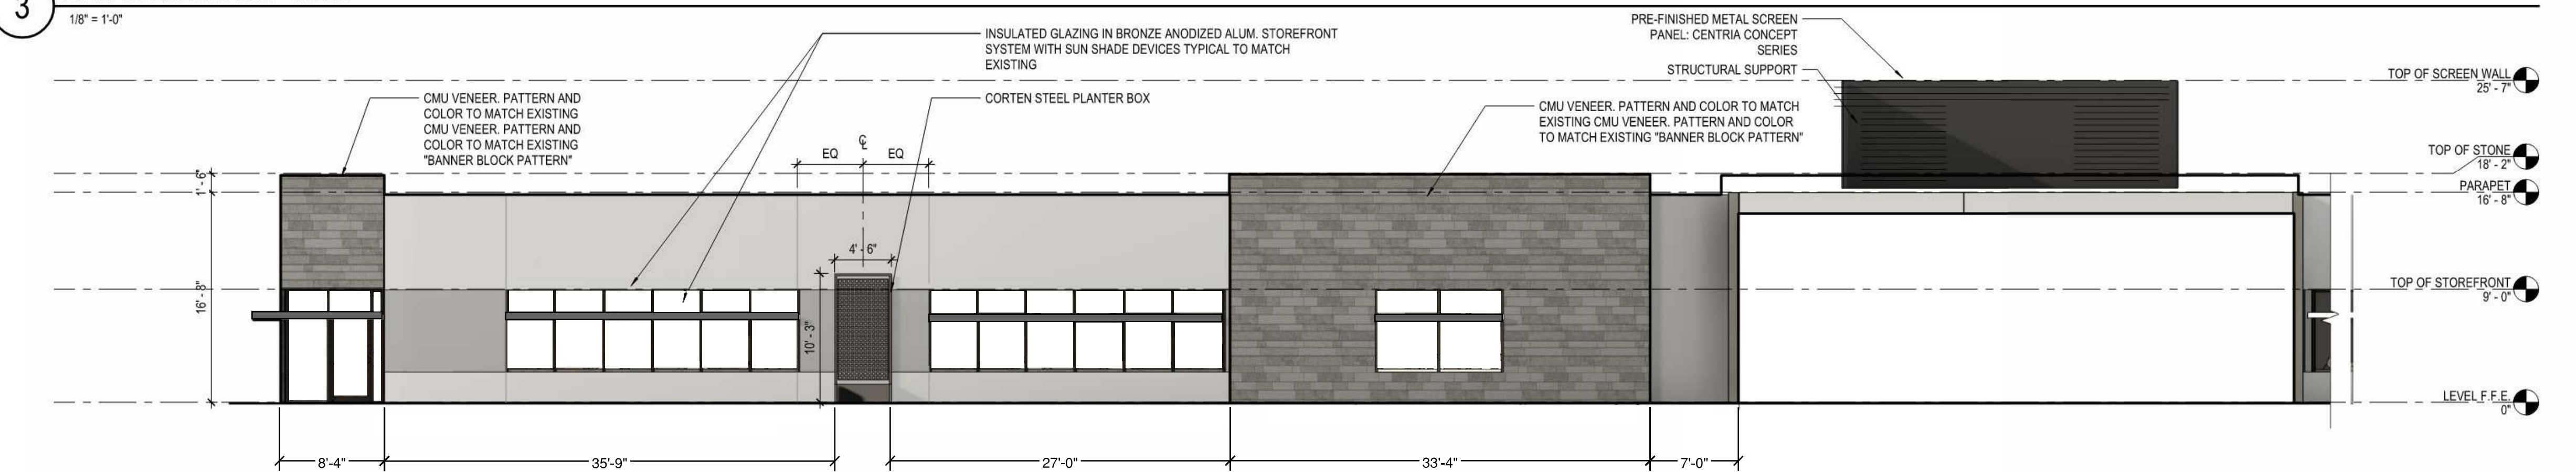

**2 AREA B ELEVATION - EAST**  
1/8" = 1'-0"

East Facade (Total: 4,210 SF)  
 - EIFS: 2,230 SF → 53.0%  
 - CMU Veneer: 950 SF → 23%  
 - Glass: 1,030 SF → 24%

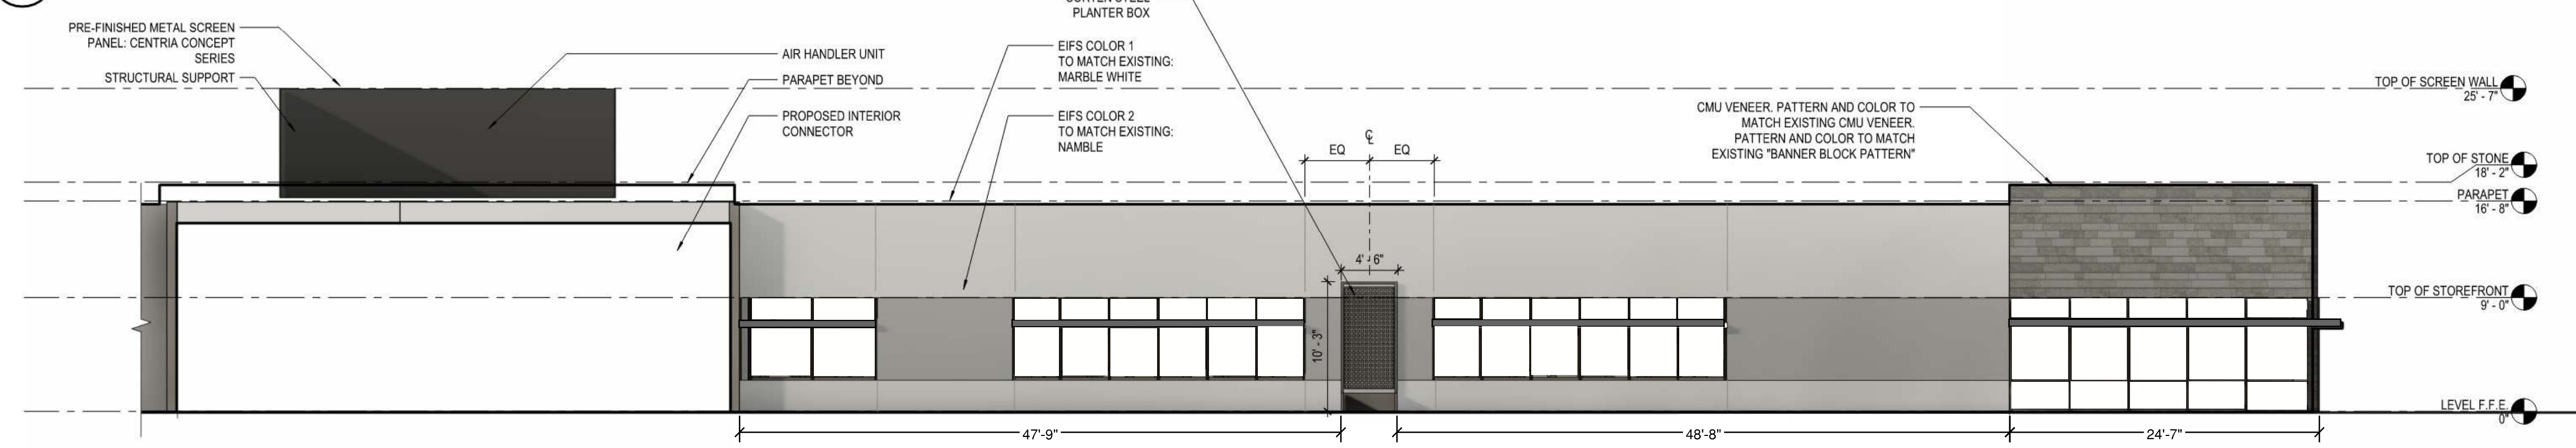

**1 AREA A ELEVATION - EAST**  
1/8" = 1'-0"

ISSUE	DATE	DESCRIPTION
03	04.27.2026	DRB SUBMISSION
02	03.27.2026	DRB SUBMISSION
01	02.27.2026	DRB SUBMISSION

PROJECT MANAGER	LAURA BOLER, HDR
PROJECT ARCHITECT	JACOB RICHIE, HDR
INTERIOR DESIGNER	JESSICA LEVIN, HDR
CIVIL ENGINEER	STERLING MARGETTS, KIMLEY-HORN
STRUCTURAL ENGINEER	CHRISTA CHAU, PKA STRUCTURAL
MEP ENGINEER	BROOKS BECKER, IMEG

PROJECT NUMBER 10449508

**PRELIMINARY  
NOT FOR  
CONSTRUCTION OR  
RECORDING**


**BANNER HEALTH SELECT MEDICAL  
REHABILITATION EXPANSION**

**PROPOSED BUILDING ELEVATIONS**

FILENAME  
SCALE [1/8" = 1'-0"]




SHEET  
**DRB-1**

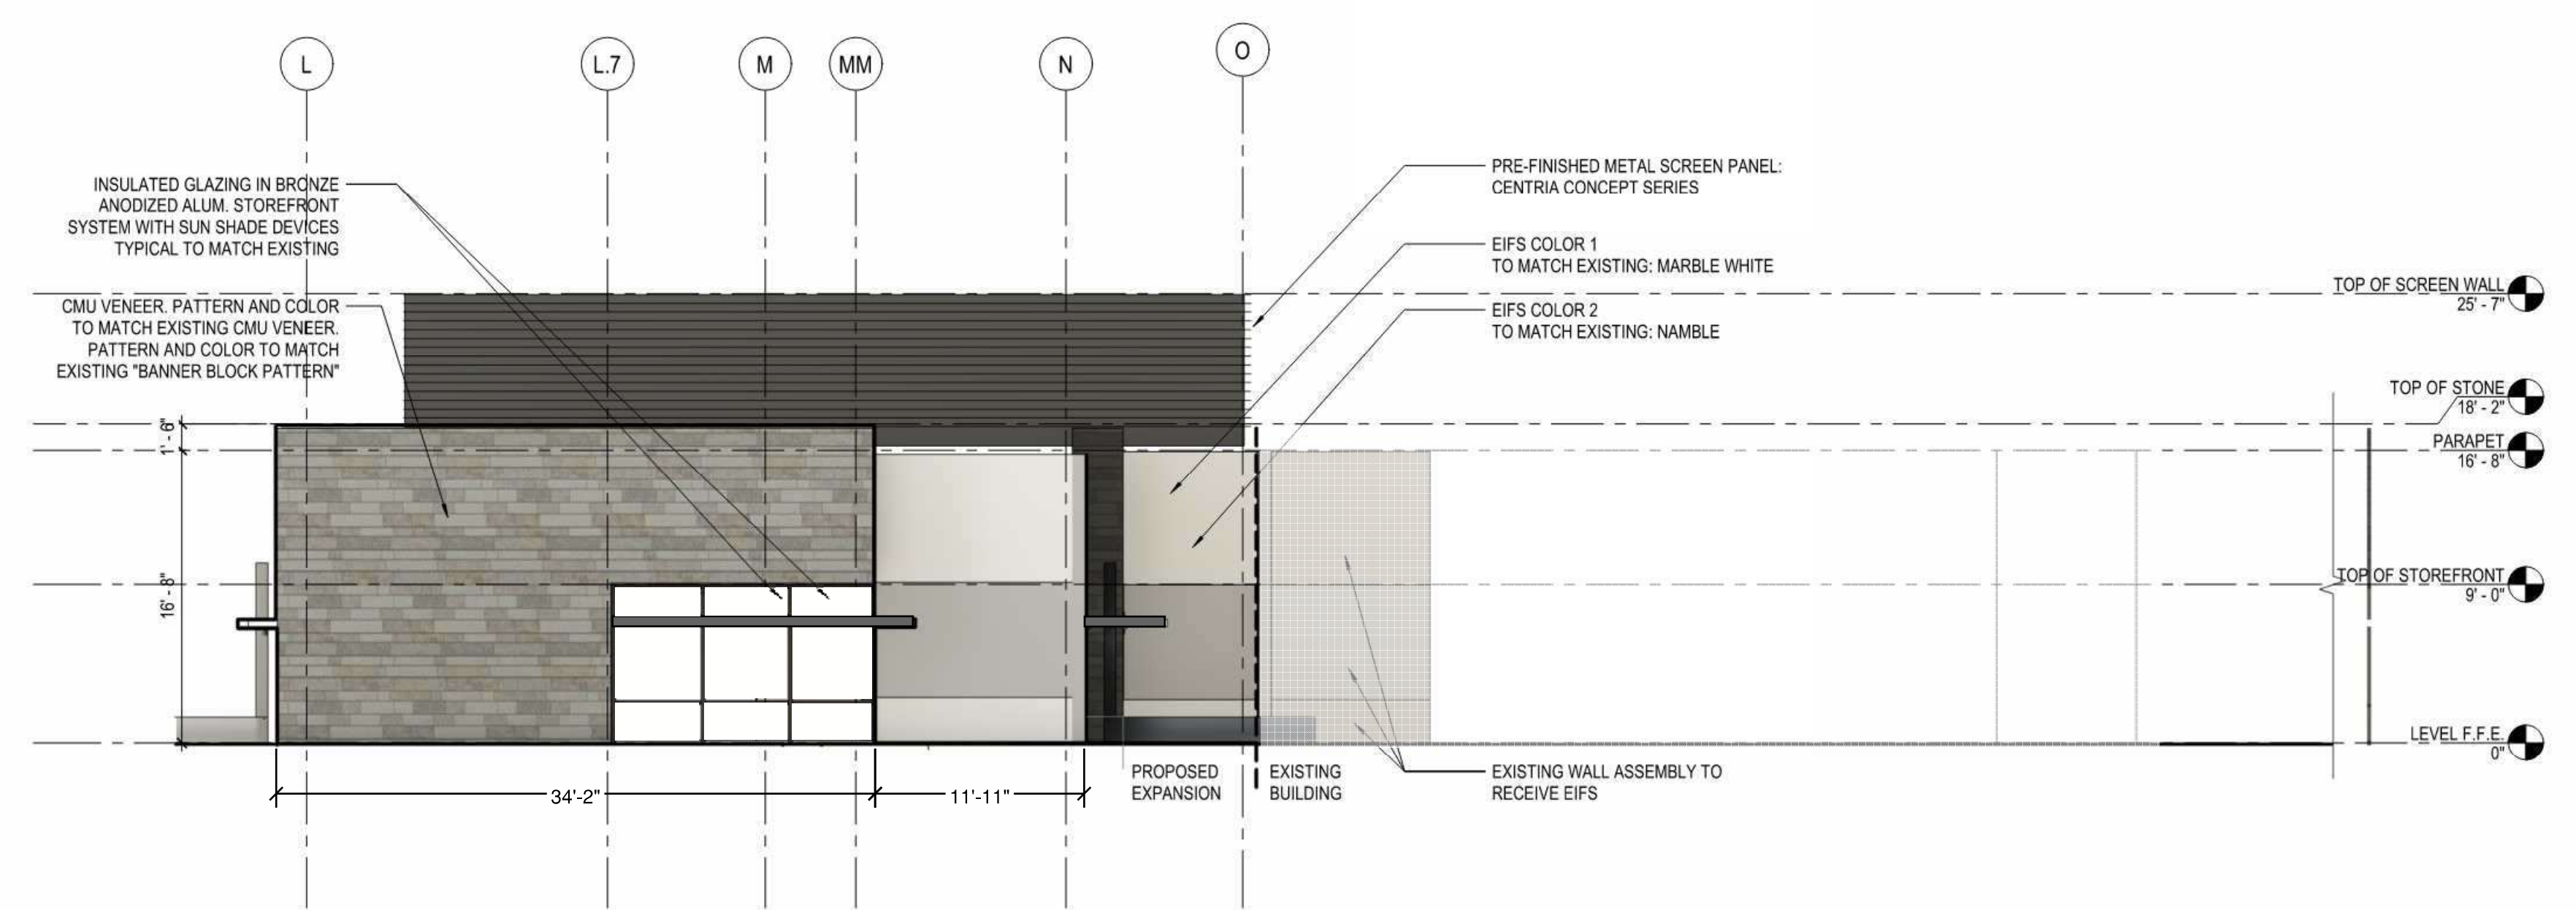

South Facade (Total: 985 SF)  
 - EIFS: 360 SF → 37%  
 - CMU Veneer: 485 SF → 49%  
 - Glass: 140 SF → 14%

2 ELEVATION - SOUTH  
 1/8" = 1'-0"

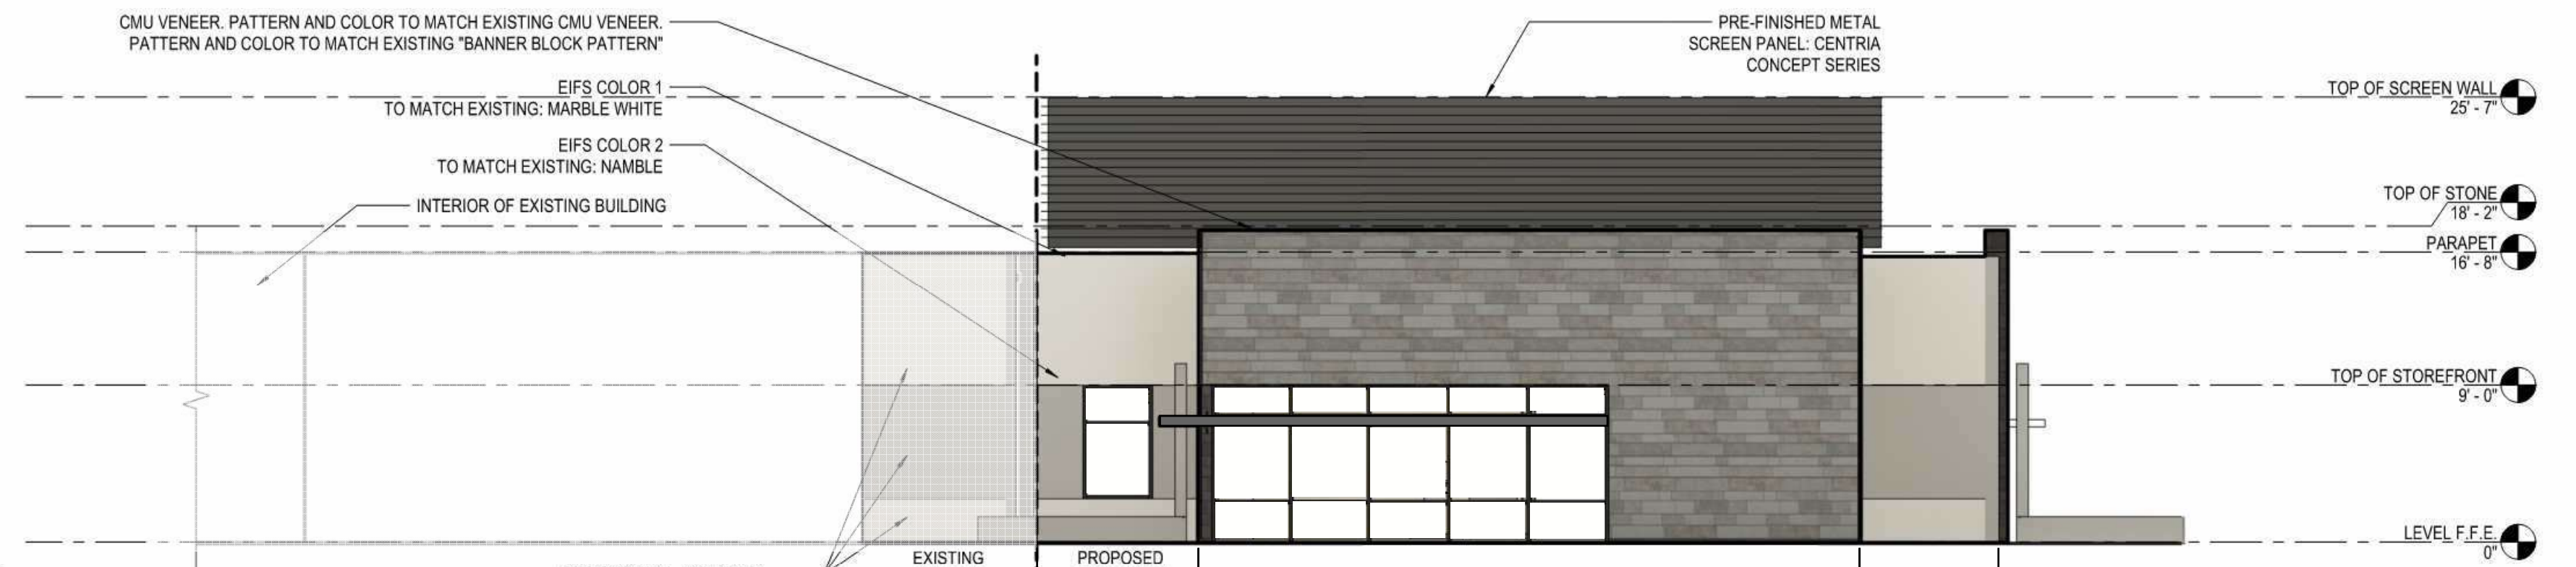

North Facade (Total: 990 SF)  
 - EIFS: 270 SF → 27%  
 - CMU Veneer: 480 SF → 49%  
 - Glass: 240 SF → 24%

1 ELEVATION - NORTH  
 1/8" = 1'-0"

Autodesk Docs/10449508\_BHSM\_Banner\_Rehab\_Exp\_2025/10449508\_A\_BHSM\_Mesa\_Rehab\_Expansion.rvt 3/27/2025 11:17:37 AM

ISSUE	DATE	DESCRIPTION
03	04.27.2026	DRB SUBMISSION
02	03.27.2026	DRB SUBMISSION
01	02.27.2026	DRB SUBMISSION

PROJECT MANAGER	LAURA BOLER, HDR
PROJECT ARCHITECT	JACOB RICHIE, HDR
INTERIOR DESIGNER	JESSICA LEVIN, HDR
CIVIL ENGINEER	STERLING MARGETTS, KIMLEY-HORN
STRUCTURAL ENGINEER	CHRISTA CHAU, PKA STRUCTURAL
MEP ENGINEER	BROOKS BECKER, IMEG

PROJECT NUMBER 10449508

**PRELIMINARY  
 NOT FOR  
 CONSTRUCTION OR  
 RECORDING**

**BANNER HEALTH SELECT MEDICAL  
 REHABILITATION EXPANSION**

**PROPOSED BUILDING ELEVATIONS**



SHEET  
**DRB-1.2**