



ARCHICON

Architecture & Interiors, L.C.

5055 E WASHINGTON STREET
SUITE 200
PHOENIX, ARIZONA 85034
(602) 222-4266
FAX (602) 279-4305
www.ARCHICON.COM

NEW LIGHT INDUSTRIAL DEVELOPMENT
GATEWAY AIRPORT COMMERCE PARK LOT 19
7253 S. 89TH PLACE
MESA, AZ 85212

PROJECT NUMBER: 2537540-01
PROJECT MANAGER: MDM
DRAWN BY: MDM
CHECKED BY: JP

DRB SUBMITTAL	25.12.16
DRB CITY COMMENTS	26.01.23

SHEET DESCRIPTION
PHOTOMETRIC PLAN


SHEET NO.

PH-1

ISSUE DATE: 25.12.16

Symbol	Label	Qty	Manufacturer	Package	Description	Number	Lamp Output	LF	Input Power
	A	5	Lithonia Lighting	WEDGE1 LED P2 30K 80CRI VF	WEDGE1 LED WITH P2 - PERFORMANCE PACKAGE, 3000K, 80CRI, VISUAL COMFORT FORWARD OPTIC	1	1872	1	15.0178
	B	1	WAC Lighting	SDNDR15 AC30814		1	1866	1	14.9
	C	11	Lithonia Lighting	LDNS 30/10 LOGAR LSS	SIN LDN, 3000K, 1000LM, CLEAR, SEMI-SPECULAR REFLECTOR, CRI80	1	938	1	10.44
	D	2	Lithonia Lighting	WEDGE1 LED P0 30K 80CRI VW	WEDGE1 LED WITH P0 - PERFORMANCE PACKAGE, 3000K, 80CRI, VISUAL COMFORT WIDE OPTIC	1	720	1	6.7947

Description	Symbol	Avg	Max	Min	Max/Min	Avg/Min
Perimeter	X	0.0 fc	0.5 fc	0.0 fc	N/A	N/A
Area	+	0.8 fc	10.2 fc	0.0 fc	N/A	N/A

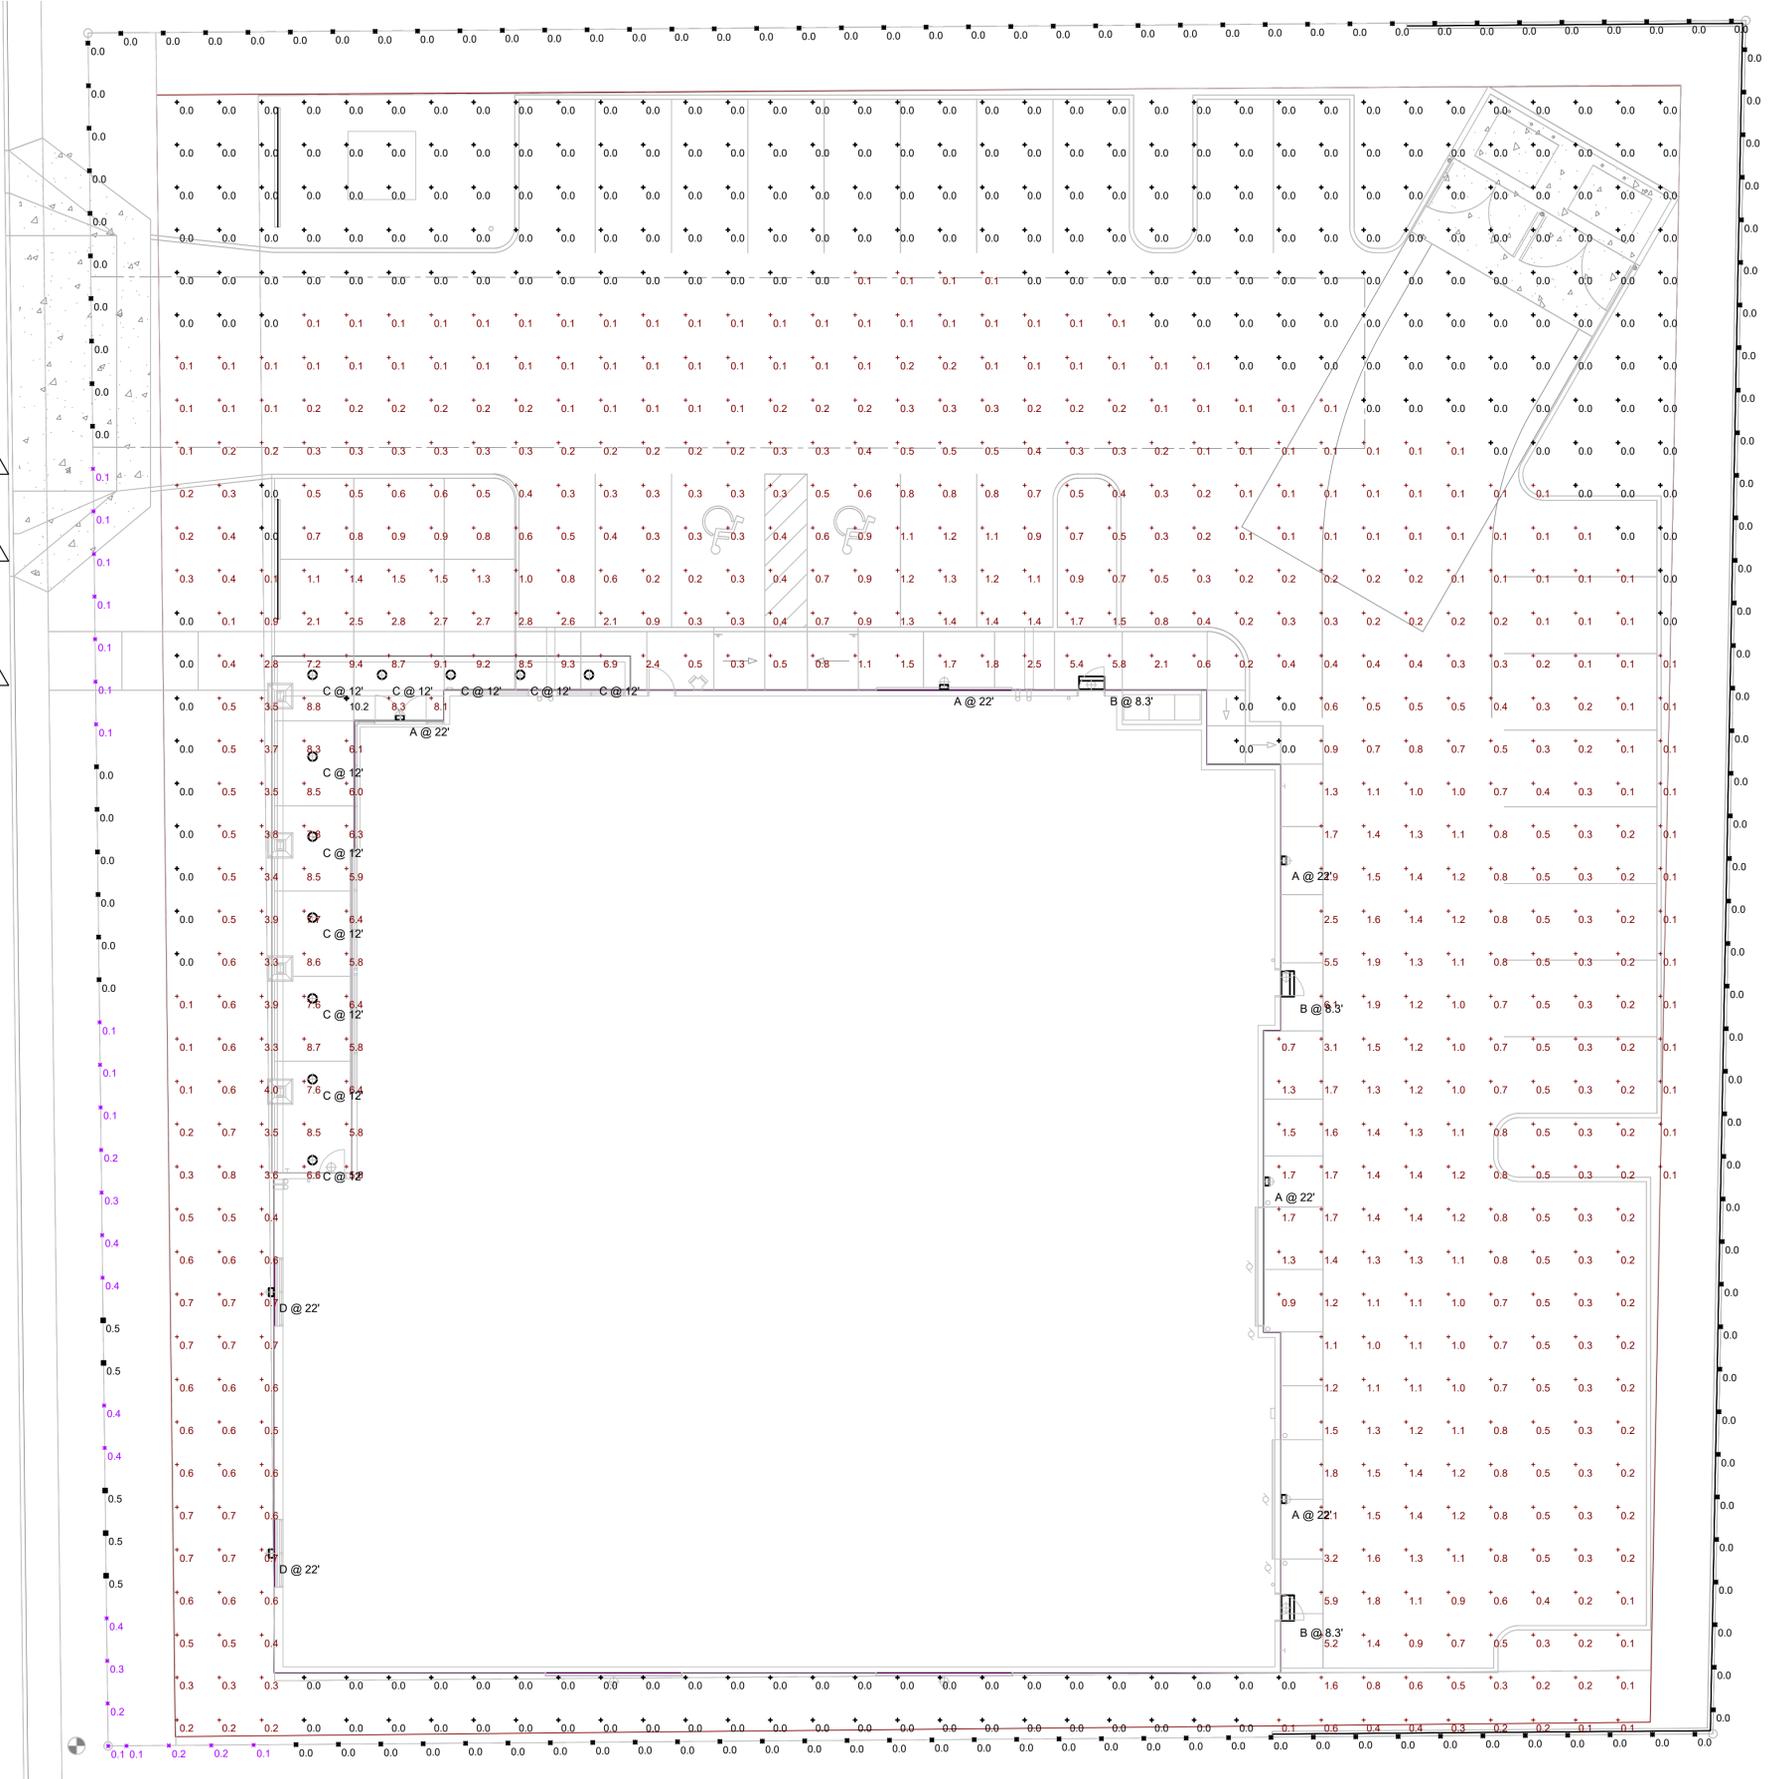

PHOTOMETRIC PLAN
1"=10'-0"

ASEIENGINEERING 2340 W. Mission Ln, Suite #3, Phoenix, AZ 85021
 DFT: TG
 DSN: TG
 CHK: SA
 JOB NO: 252250

THESE DRAWINGS ARE THE PROPERTY OF ARCHICON ARCHITECTURE & INTERIORS, L.C. AND SHALL REMAIN THEIR PROPERTY. THE USE OF THESE DRAWINGS SHALL BE RESTRICTED TO THE ORIGINAL USE FOR WHICH THEY WERE PREPARED AND THIS LICENSE IS EXPRESSLY LIMITED TO SUCH USE.

