


0' 25' 50' 100'

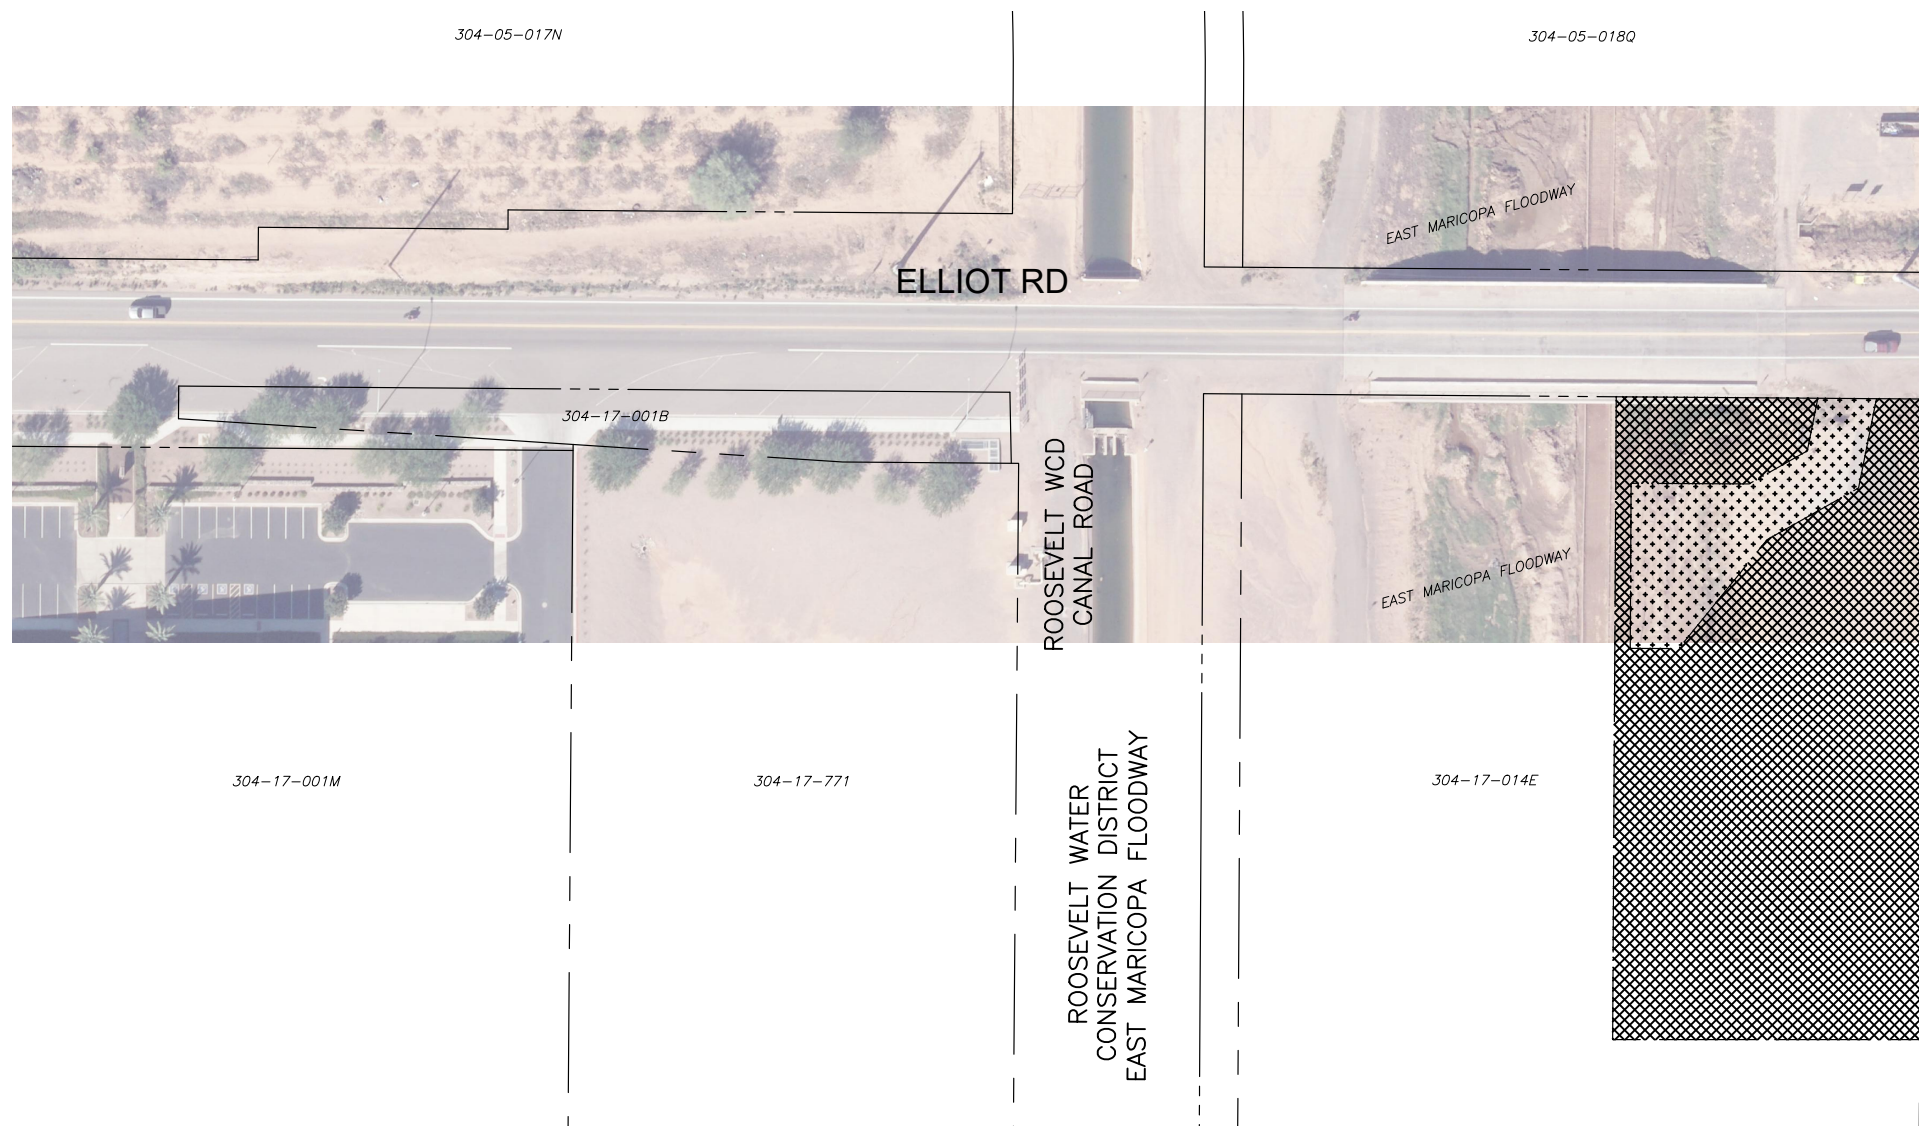


SCALE: 1"=50'



MATCH LINE SHEET 2

LEGEND:

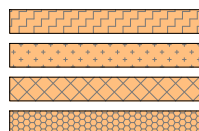

TEMPORARY DRAINAGE EASEMENT (TDE)

DRAINAGE EASEMENT (DE)

TEMPORARY CONSTRUCTION EASEMENT (TCE)

PUBLIC UTILITY AND FACILITY EASEMENT (PUFE)



REQUESTING AUTHORIZATION ON THESE PROPERTIES



PROPERTY LINE



RIGHT OF WAY (ROW)



EASEMENT


ELLIOT ROAD
CITY PROJECT NO. CP0982
ALCP PROJECT NO. ACI-ELT-10-03-F
TRACS NO 0000 MA MES T0359 01C
FEDERAL AID NO MES-0(239)
EAST MARICOPA FLOODWAY
TO ELLSWORTH ROAD
SHEET 1 OF 15



0' 25' 50' 100'




SCALE: 1"=50'

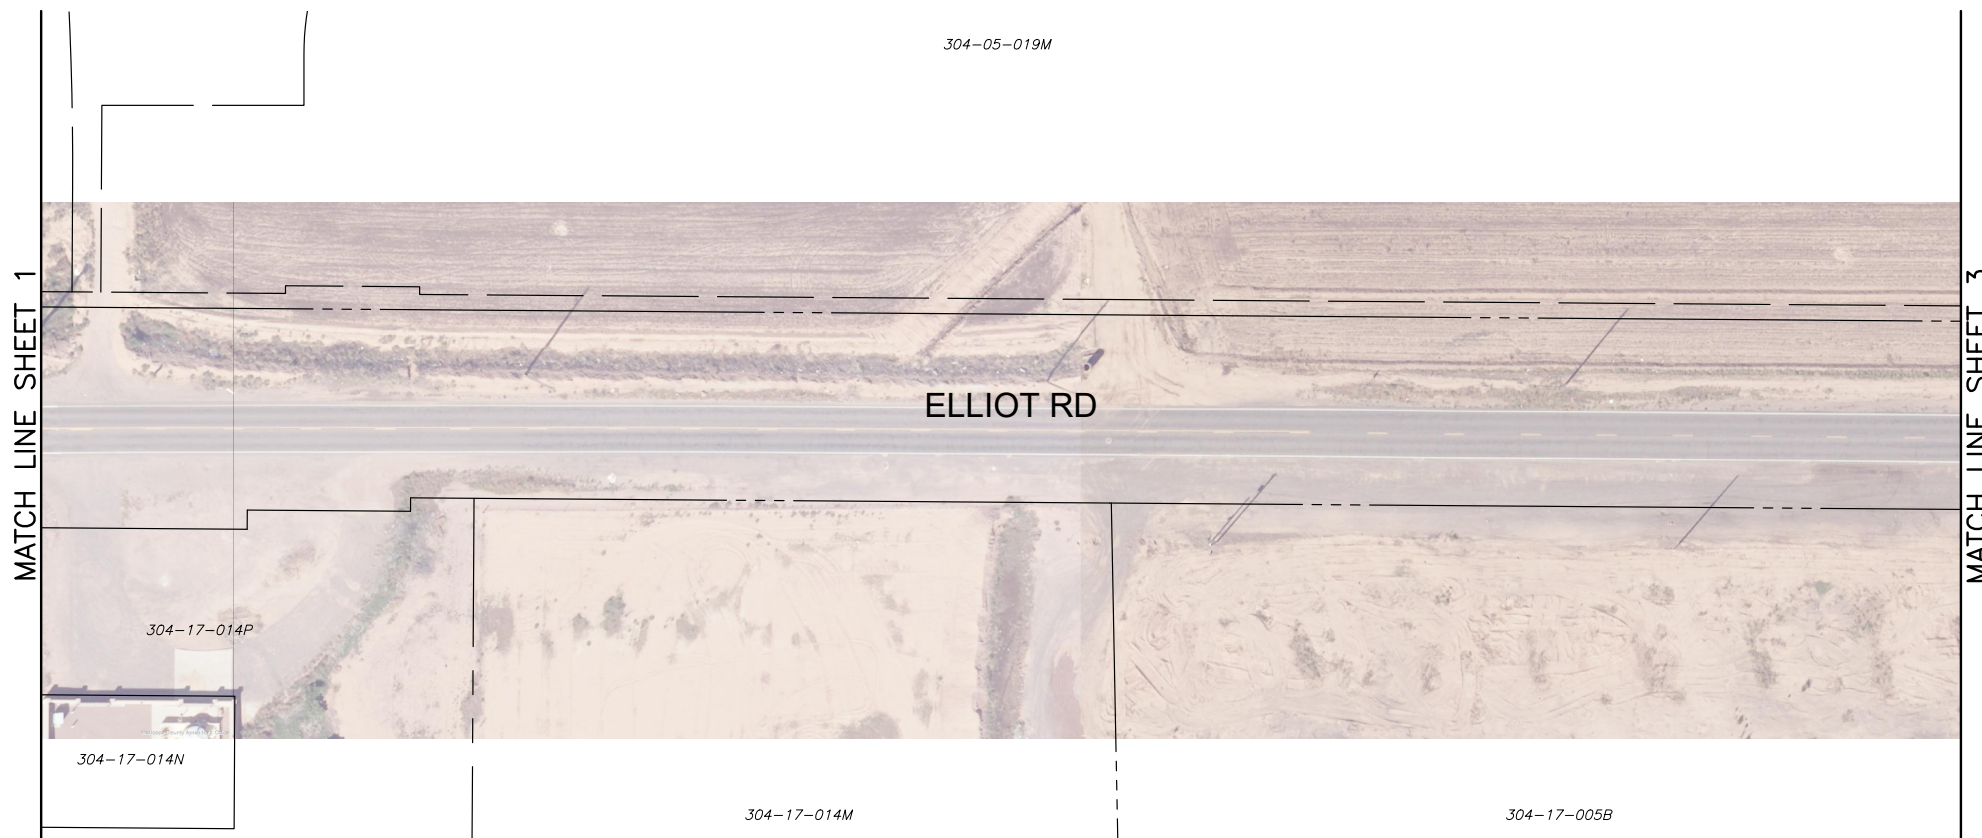

NOTE:
NO LAND ACQUISITION
ON THIS SHEET



LEGEND:

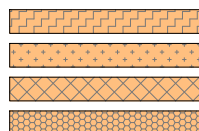

TEMPORARY DRAINAGE EASEMENT (TDE)

DRAINAGE EASEMENT (DE)

TEMPORARY CONSTRUCTION EASEMENT (TCE)

PUBLIC UTILITY AND FACILITY EASEMENT (PUFE)



REQUESTING AUTHORIZATION ON THESE PROPERTIES

PROPERTY LINE

RIGHT OF WAY (ROW)

EASEMENT

ELLIOT ROAD
CITY PROJECT NO. CP0982
ALCP PROJECT NO. ACI-ELT-10-03-F
TRACTS NO 0000 MA MES T0359 01C
FEDERAL AID NO MES-0(239)
EAST MARICOPA FLOODWAY
TO ELLSWORTH ROAD
SHEET 2 OF 15



0' 25' 50' 100'



SCALE: 1"=50'



MATCH LINE SHEET 2

304-05-019M

ELLIOT RD


304-17-005B

MATCH LINE SHEET 4

NOTE:
NO LAND ACQUISITION
ON THIS SHEET



LEGEND:

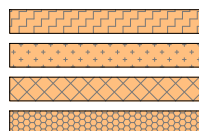

TEMPORARY DRAINAGE EASEMENT (TDE)

DRAINAGE EASEMENT (DE)

TEMPORARY CONSTRUCTION EASEMENT (TCE)

PUBLIC UTILITY AND FACILITY EASEMENT (PUFE)



REQUESTING AUTHORIZATION ON THESE PROPERTIES

PROPERTY LINE

RIGHT OF WAY (ROW)

EASEMENT

ELLIOT ROAD
CITY PROJECT NO. CP0982
ALCP PROJECT NO. ACI-ELT-10-03-F
TRACS NO 0000 MA MES T0359 01C
FEDERAL AID NO MES-0(239)
EAST MARICOPA FLOODWAY
TO ELLSWORTH ROAD
SHEET 3 OF 15



0' 25' 50' 100'



SCALE: 1"=50'



MATCH LINE SHEET 3

304-05-019M

ELLIOT RD


MATCH LINE SHEET 5

304-17-005B

NOTE:
NO LAND ACQUISITION
ON THIS SHEET



LEGEND:

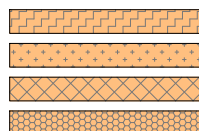

TEMPORARY DRAINAGE EASEMENT (TDE)

DRAINAGE EASEMENT (DE)

TEMPORARY CONSTRUCTION EASEMENT (TCE)

PUBLIC UTILITY AND FACILITY EASEMENT (PUFE)



REQUESTING AUTHORIZATION ON THESE PROPERTIES

PROPERTY LINE

RIGHT OF WAY (ROW)

EASEMENT


ELLIOT ROAD
CITY PROJECT NO. CP0982
ALCP PROJECT NO. ACI-ELT-10-03-F
TRACS NO 0000 MA MES T0359 01C
FEDERAL AID NO MES-0(239)
EAST MARICOPA FLOODWAY
TO ELLSWORTH ROAD
SHEET 4 OF 15



0' 25' 50' 100'




SCALE: 1"=50'

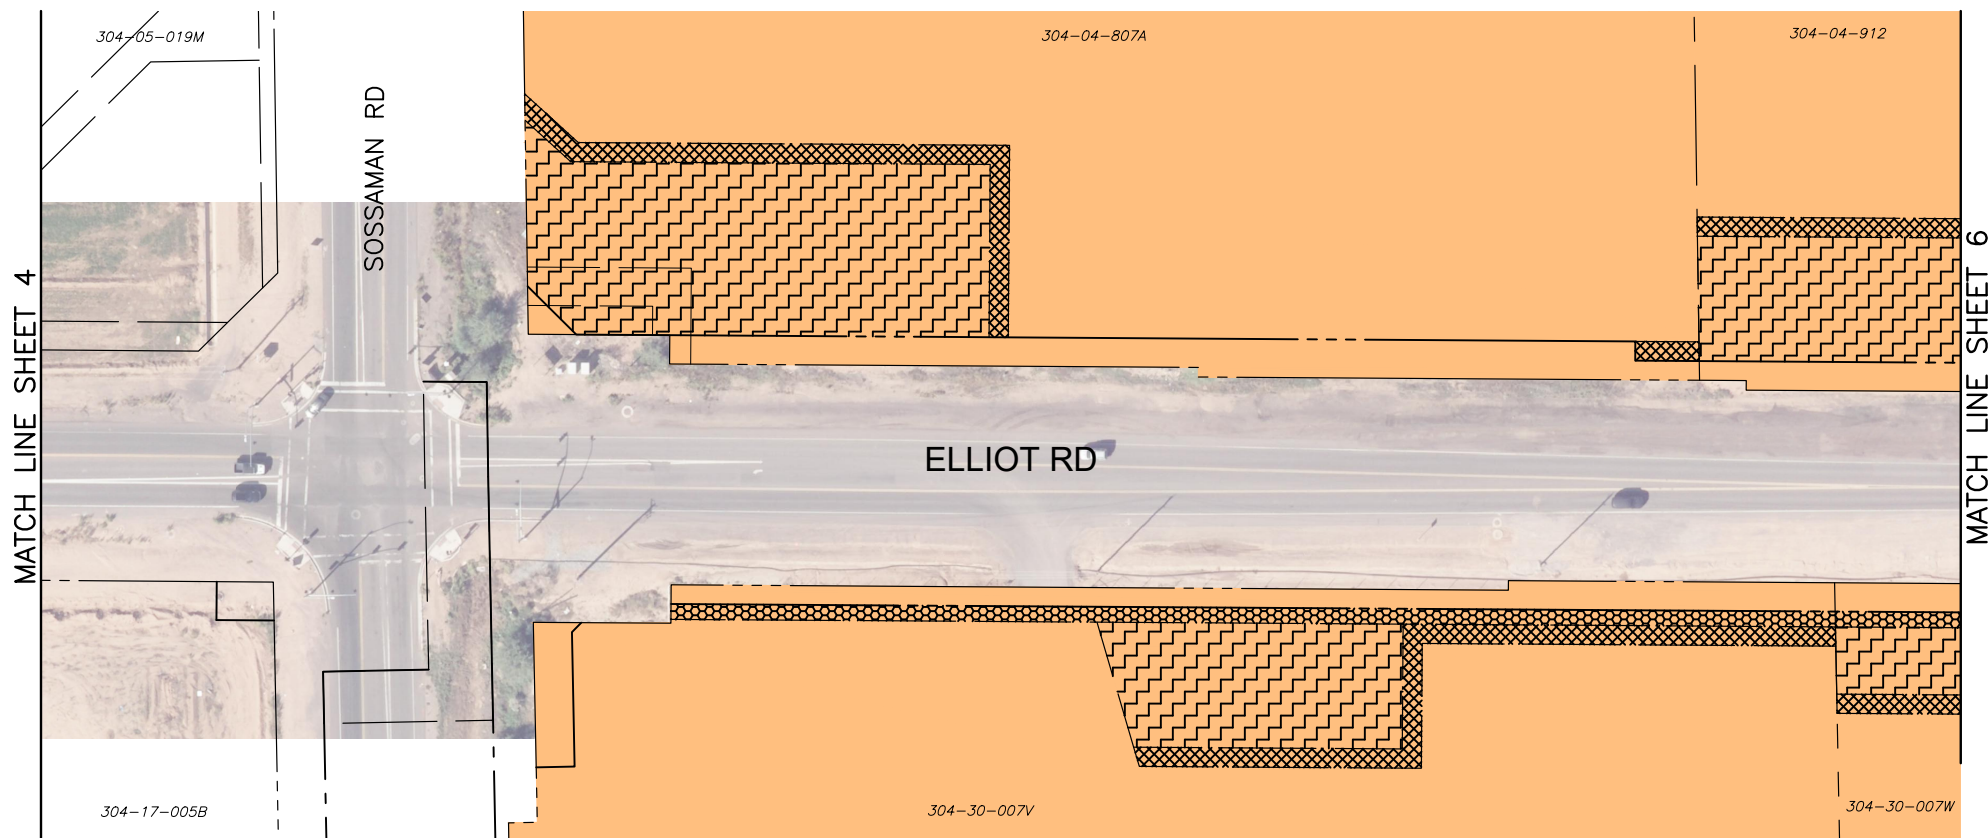

MATCH LINE SHEET 4

MATCH LINE SHEET 6

LEGEND:

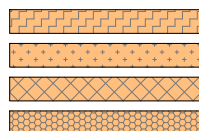

TEMPORARY DRAINAGE EASEMENT (TDE)

DRAINAGE EASEMENT (DE)

TEMPORARY CONSTRUCTION EASEMENT (TCE)

PUBLIC UTILITY AND FACILITY EASEMENT (PUFE)




REQUESTING AUTHORIZATION ON THESE PROPERTIES



PROPERTY LINE



RIGHT OF WAY (ROW)

 

EASEMENT

ELLIOT ROAD


CITY PROJECT NO. CP0982
ALCP PROJECT NO. ACI-ELT-10-03-F
TRACS NO 0000 MA MES T0359 01C
FEDERAL AID NO MES-0(239)
EAST MARICOPA FLOODWAY
TO ELLSWORTH ROAD
SHEET 5 OF 15




0' 25' 50' 100'



SCALE: 1"=50'

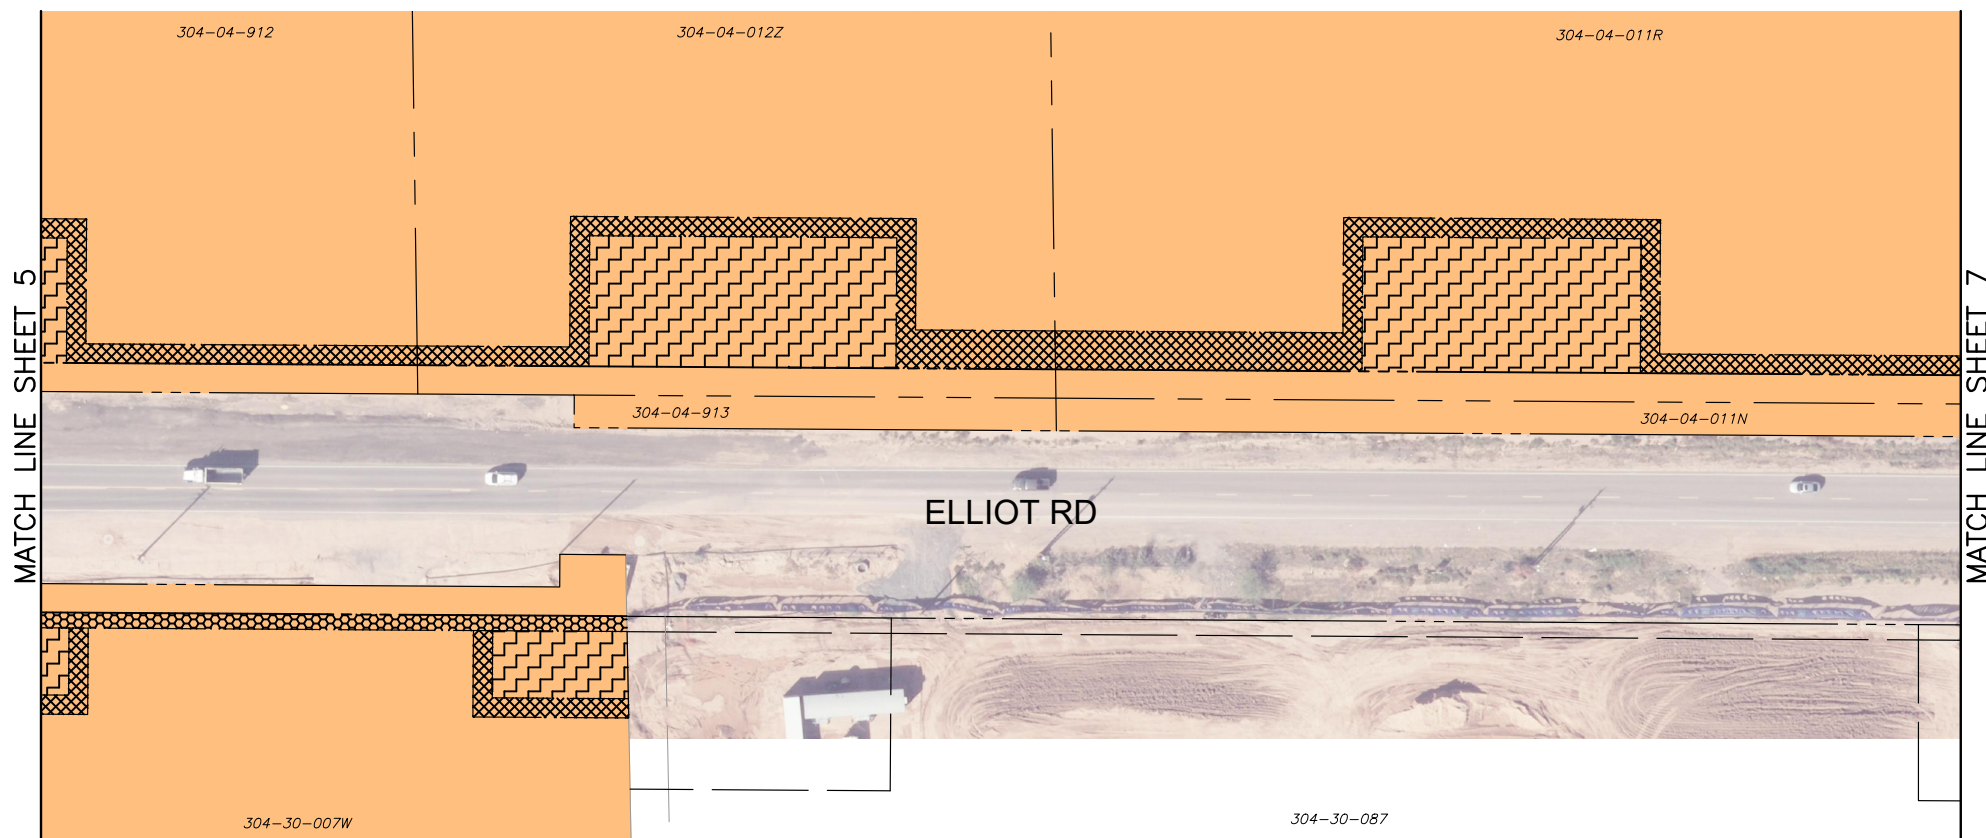

LEGEND:

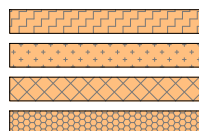

TEMPORARY DRAINAGE EASEMENT (TDE)

DRAINAGE EASEMENT (DE)

TEMPORARY CONSTRUCTION EASEMENT (TCE)

PUBLIC UTILITY AND FACILITY EASEMENT (PUFE)



REQUESTING AUTHORIZATION ON THESE PROPERTIES

PROPERTY LINE

RIGHT OF WAY (ROW)


EASEMENT

ELLIOT ROAD

CITY PROJECT NO. CP0982
ALCP PROJECT NO. ACI-ELT-10-03-F
TRACS NO 0000 MA MES T0359 01C
FEDERAL AID NO MES-0(239)
EAST MARICOPA FLOODWAY
TO ELLSWORTH ROAD
SHEET 6 OF 15

DIBBLE



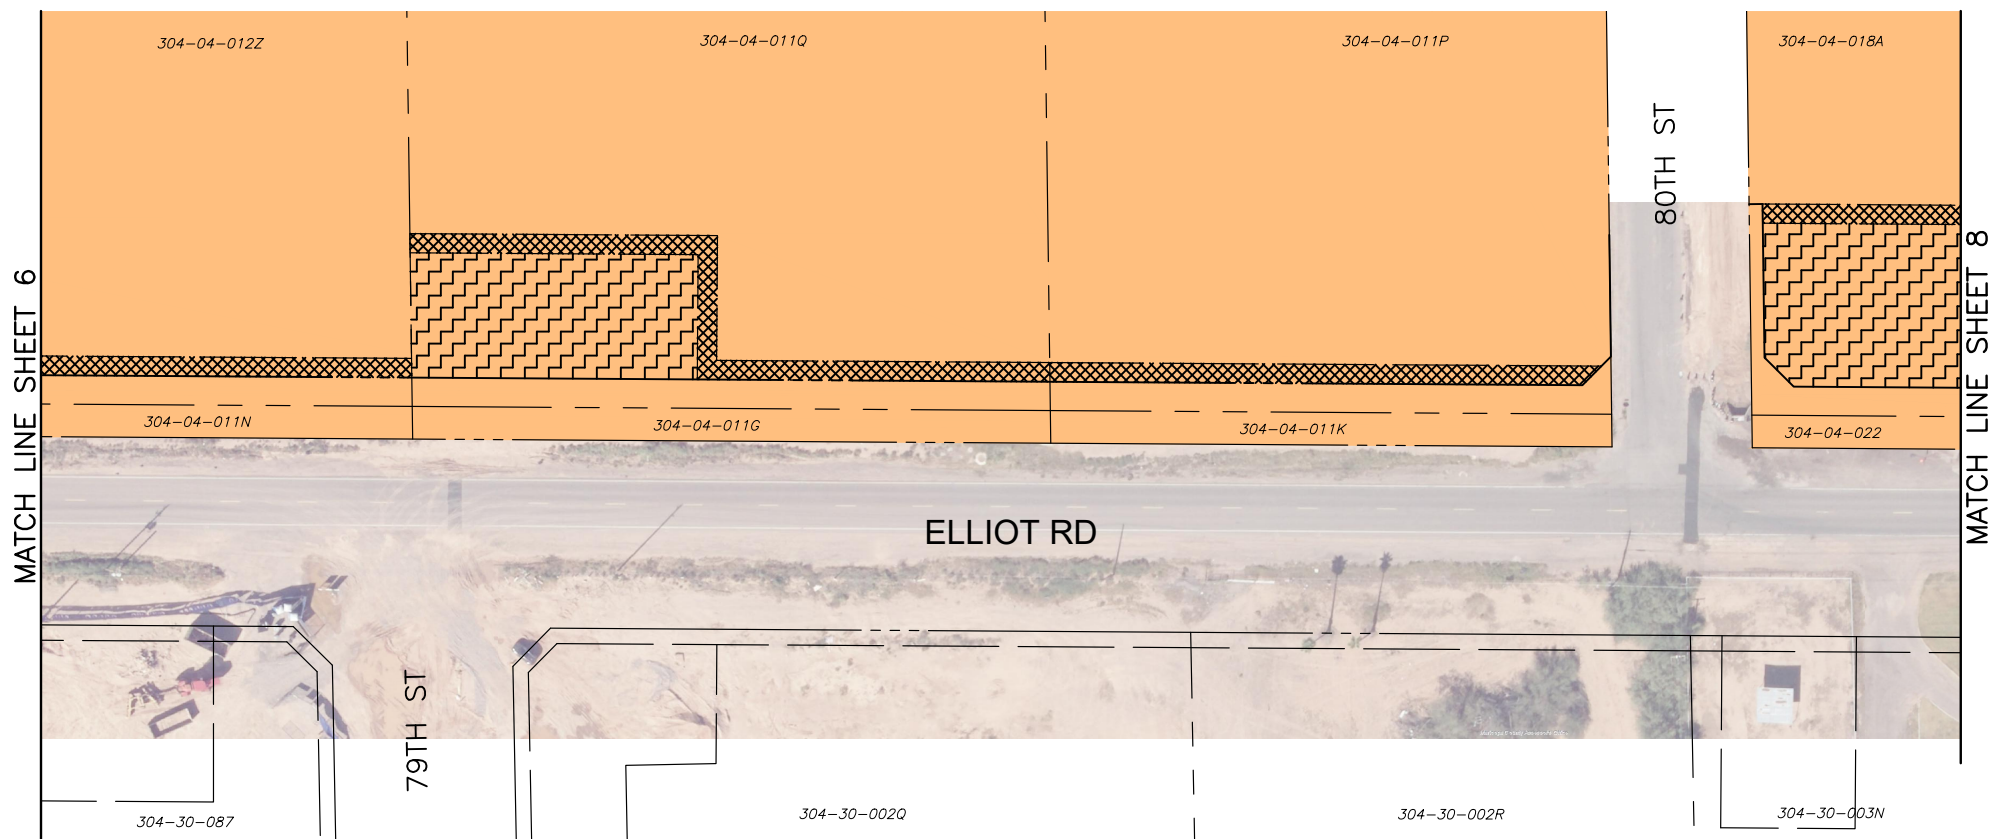

LEGEND:

-  TEMPORARY DRAINAGE EASEMENT (TDE)
-  DRAINAGE EASEMENT (DE)
-  TEMPORARY CONSTRUCTION EASEMENT (TCE)
-  PUBLIC UTILITY AND FACILITY EASEMENT (PUFE)

-  REQUESTING AUTHORIZATION ON THESE PROPERTIES
-  PROPERTY LINE
-  RIGHT OF WAY (ROW)
-  EASEMENT

ELLIOT ROAD
CITY PROJECT NO. CP0982
ALCP PROJECT NO. ACI-ELT-10-03-F
TRACS NO 0000 MA MES T0359 01C
FEDERAL AID NO MES-0(239)
EAST MARICOPA FLOODWAY
TO ELLSWORTH ROAD
SHEET 7 OF 15



0' 25' 50' 100'




SCALE: 1"=50'




MATCH LINE SHEET 7

MATCH LINE SHEET 9

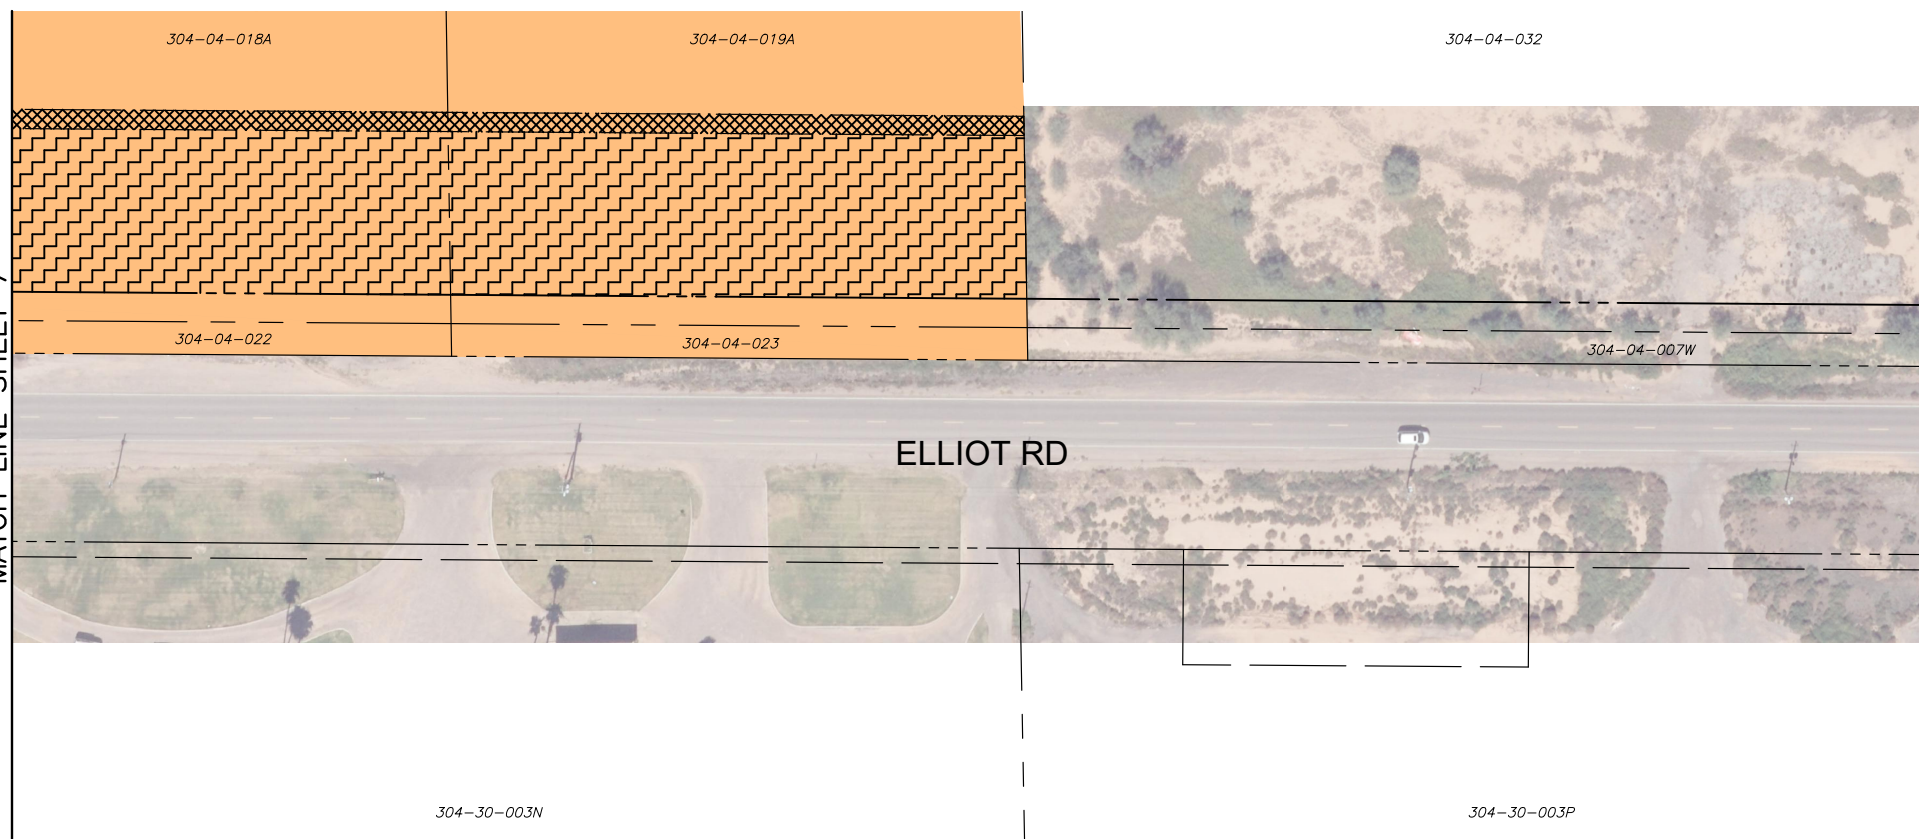

LEGEND:

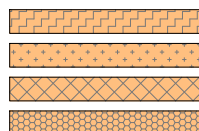

TEMPORARY DRAINAGE EASEMENT (TDE)

DRAINAGE EASEMENT (DE)

TEMPORARY CONSTRUCTION EASEMENT (TCE)

PUBLIC UTILITY AND FACILITY EASEMENT (PUFE)



REQUESTING AUTHORIZATION ON THESE PROPERTIES

PROPERTY LINE

RIGHT OF WAY (ROW)

EASEMENT

ELLIOT ROAD

CITY PROJECT NO. CP0982
ALCP PROJECT NO. ACI-ELT-10-03-F
TRACS NO 0000 MA MES T0359 01C
FEDERAL AID NO MES-0(239)
EAST MARICOPA FLOODWAY
TO ELLSWORTH ROAD
SHEET 8 OF 15


DIBBLE




0' 25' 50' 100'



SCALE: 1"=50'

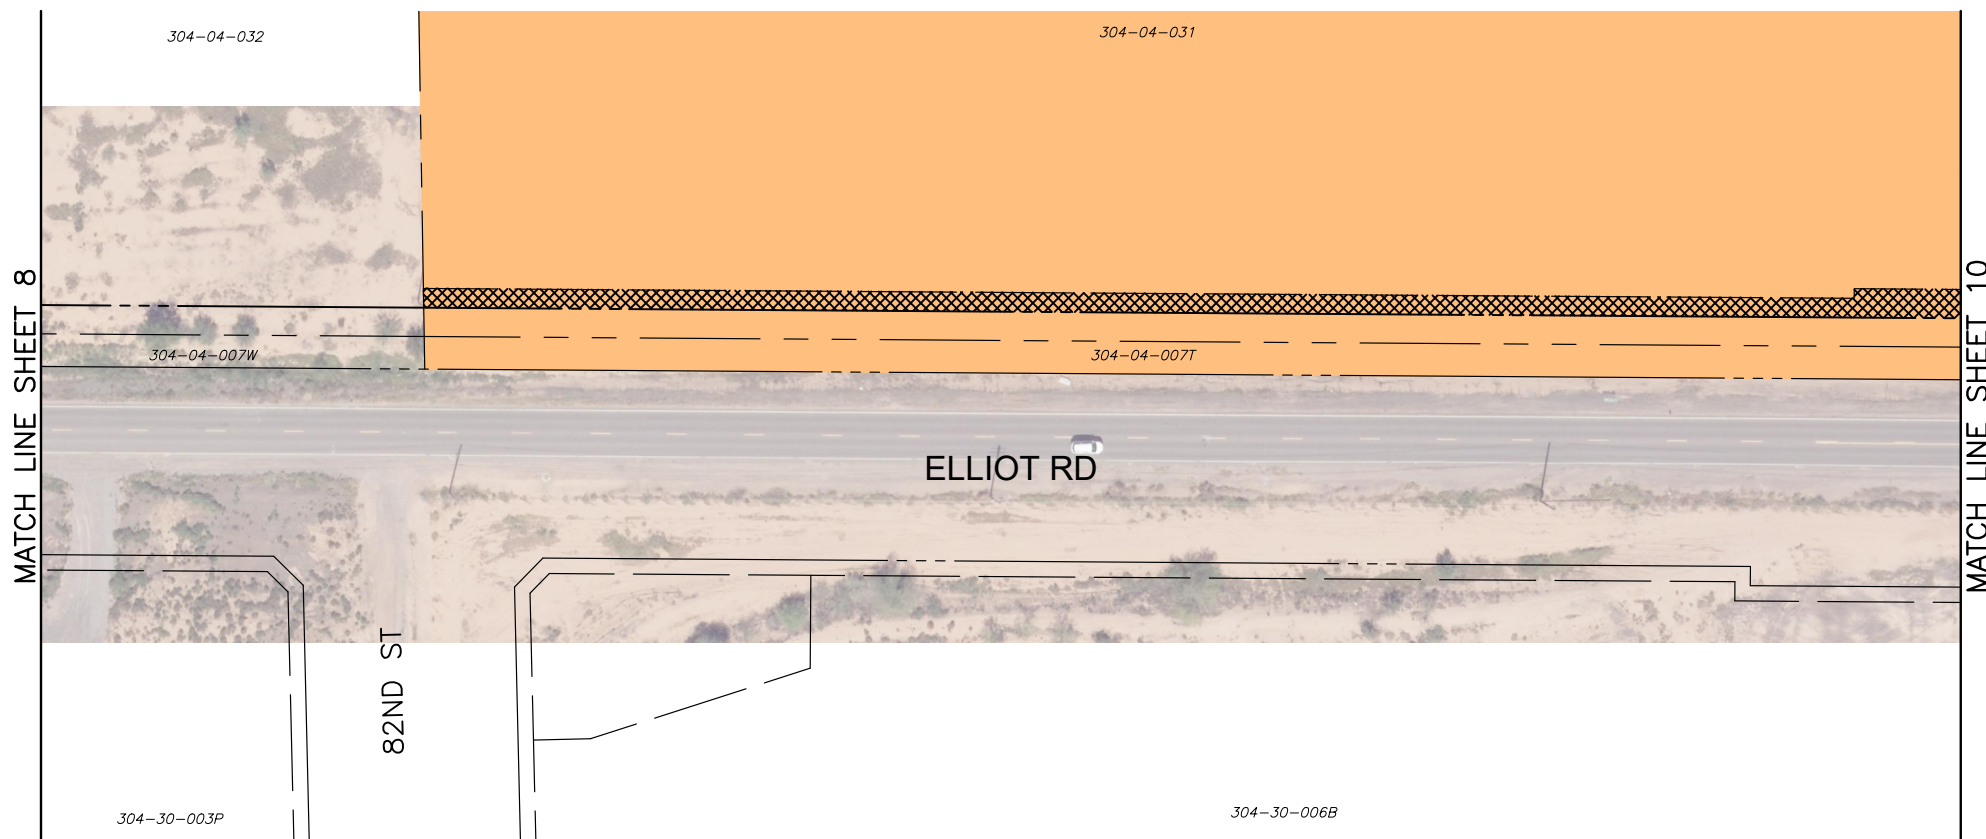

LEGEND:

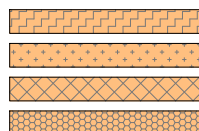

TEMPORARY DRAINAGE EASEMENT (TDE)

DRAINAGE EASEMENT (DE)

TEMPORARY CONSTRUCTION EASEMENT (TCE)

PUBLIC UTILITY AND FACILITY EASEMENT (PUFE)



REQUESTING AUTHORIZATION ON THESE PROPERTIES

PROPERTY LINE

RIGHT OF WAY (ROW)

EASEMENT

ELLIOT ROAD

CITY PROJECT NO. CP0982
ALCP PROJECT NO. ACI-ELT-10-03-F
TRACS NO 0000 MA MES T0359 01C
FEDERAL AID NO MES-0(239)
EAST MARICOPA FLOODWAY
TO ELLSWORTH ROAD
SHEET 9 OF 15


DIBBLE




0' 25' 50' 100'



SCALE: 1"=50'

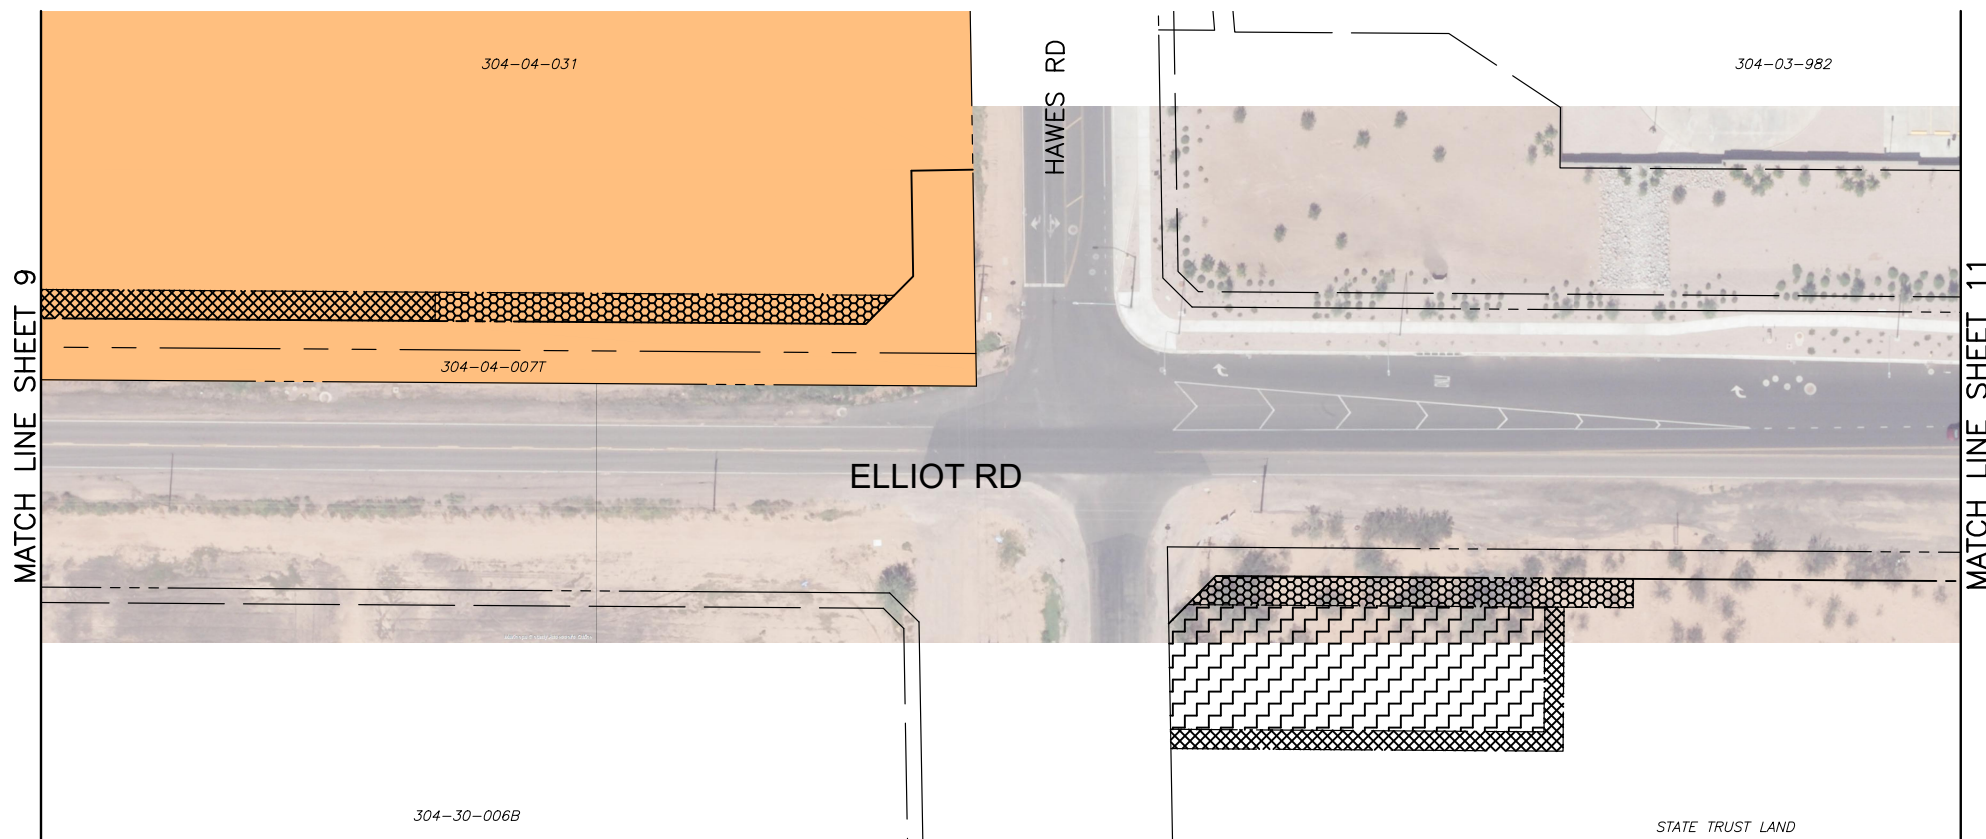

LEGEND:

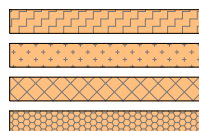

TEMPORARY DRAINAGE EASEMENT (TDE)

DRAINAGE EASEMENT (DE)

TEMPORARY CONSTRUCTION EASEMENT (TCE)

PUBLIC UTILITY AND FACILITY EASEMENT (PUFE)



REQUESTING AUTHORIZATION ON THESE PROPERTIES

PROPERTY LINE

RIGHT OF WAY (ROW)

EASEMENT

ELLIOT ROAD

CITY PROJECT NO. CP0982
ALCP PROJECT NO. ACI-ELT-10-03-F
TRACS NO 0000 MA MES T0359 01C
FEDERAL AID NO MES-0(239)
EAST MARICOPA FLOODWAY
TO ELLSWORTH ROAD
SHEET 10 OF 15

DIBBLE



0' 25' 50' 100'



SCALE: 1"=50'



MATCH LINE SHEET 10

304-03-982


ELLIOT RD

MATCH LINE SHEET 12

STATE TRUST LAND



LEGEND:

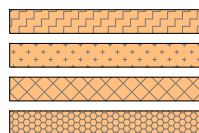

TEMPORARY DRAINAGE EASEMENT (TDE)

DRAINAGE EASEMENT (DE)

TEMPORARY CONSTRUCTION EASEMENT (TCE)

PUBLIC UTILITY AND FACILITY EASEMENT (PUFE)



REQUESTING AUTHORIZATION ON THESE PROPERTIES

PROPERTY LINE

RIGHT OF WAY (ROW)

EASEMENT

ELLIOT ROAD


CITY PROJECT NO. CP0982
ALCP PROJECT NO. ACI-ELT-10-03-F
TRACS NO 0000 MA MES T0359 01C
FEDERAL AID NO MES-0(239)
EAST MARICOPA FLOODWAY
TO ELLSWORTH ROAD
SHEET 11 OF 15




0' 25' 50' 100'



SCALE: 1"=50'

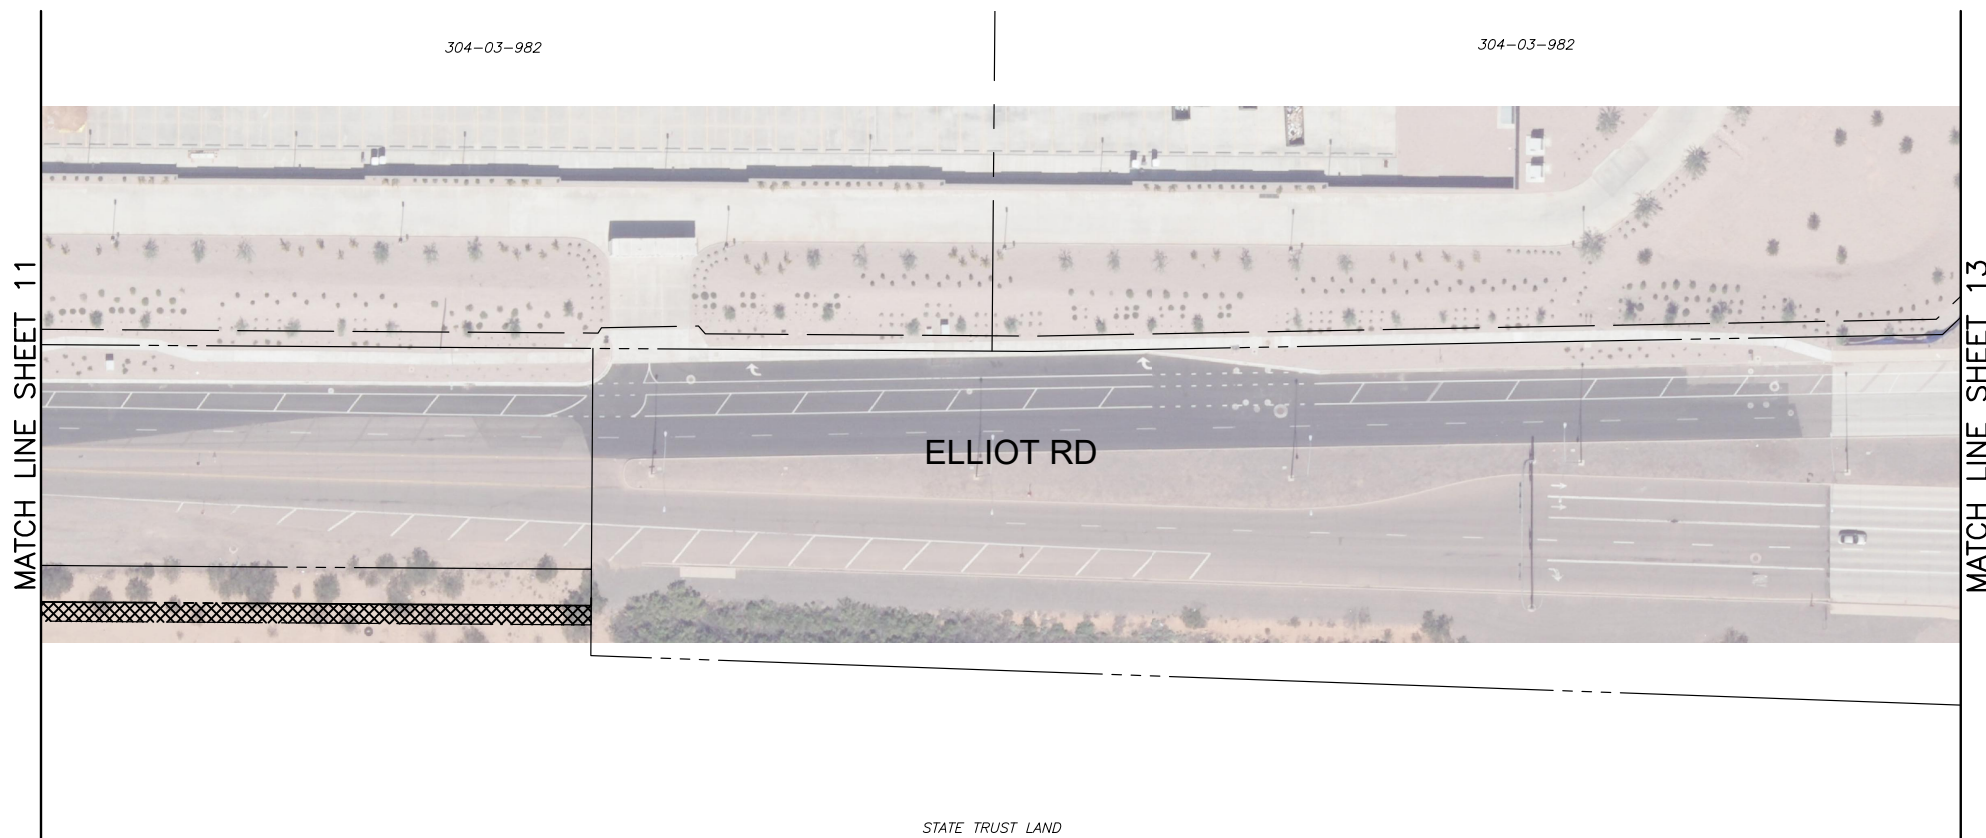

LEGEND:

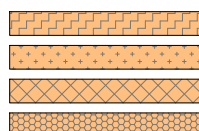

TEMPORARY DRAINAGE EASEMENT (TDE)

DRAINAGE EASEMENT (DE)

TEMPORARY CONSTRUCTION EASEMENT (TCE)

PUBLIC UTILITY AND FACILITY EASEMENT (PUFE)



REQUESTING AUTHORIZATION ON THESE PROPERTIES

PROPERTY LINE

RIGHT OF WAY (ROW)

EASEMENT

ELLIOT ROAD
CITY PROJECT NO. CP0982
ALCP PROJECT NO. ACI-ELT-10-03-F
TRACS NO 0000 MA MES T0359 01C
FEDERAL AID NO MES-0(239)
EAST MARICOPA FLOODWAY
TO ELLSWORTH ROAD
SHEET 12 OF 15

DIBBLE




0' 25' 50' 100'



SCALE: 1"=50'



MATCH LINE SHEET 12

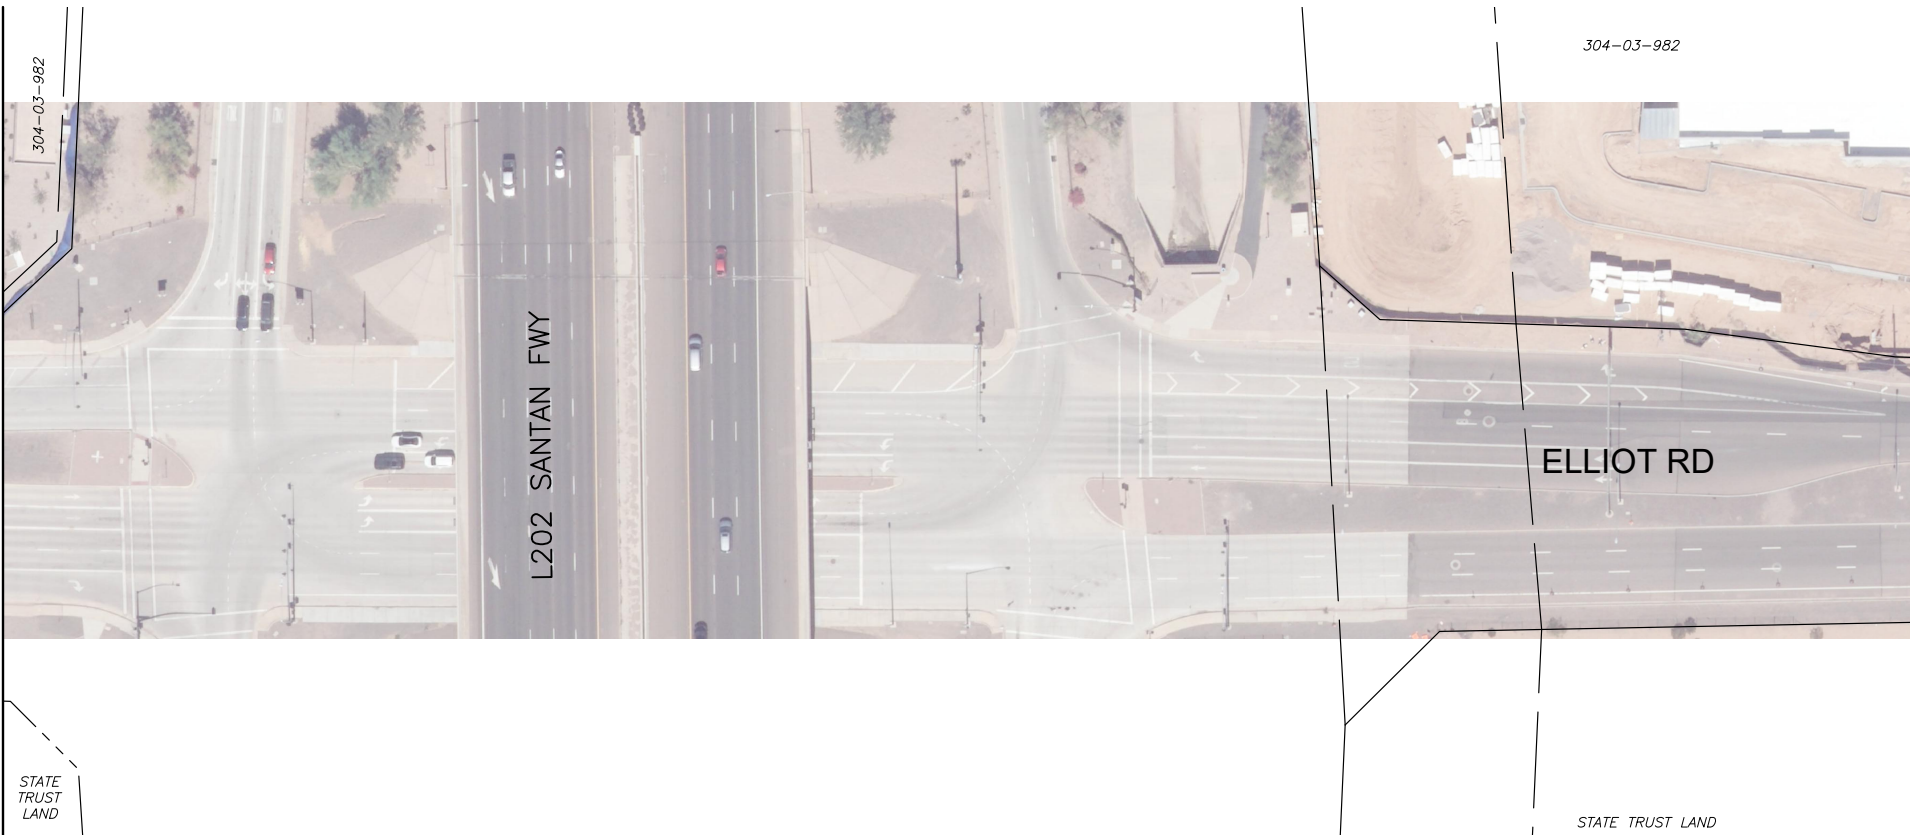


MATCH LINE SHEET 14

NOTE:
NO LAND ACQUISITION
ON THIS SHEET



LEGEND:

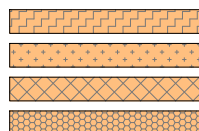

TEMPORARY DRAINAGE EASEMENT (TDE)

DRAINAGE EASEMENT (DE)

TEMPORARY CONSTRUCTION EASEMENT (TCE)

PUBLIC UTILITY AND FACILITY EASEMENT (PUFE)



REQUESTING AUTHORIZATION ON THESE PROPERTIES

PROPERTY LINE

RIGHT OF WAY (ROW)

EASEMENT

ELLIOT ROAD
CITY PROJECT NO. CP0982
ALCP PROJECT NO. ACI-ELT-10-03-F
TRACS NO 0000 MA MES T0359 01C
FEDERAL AID NO MES-0(239)
EAST MARICOPA FLOODWAY
TO ELLSWORTH ROAD
SHEET 13 OF 15



0' 25' 50' 100'



SCALE: 1"=50'



MATCH LINE SHEET 13

304-03-982

304-03-987

304-03-988

304-03-989

ELLIOT RD


MATCH LINE SHEET 15

STATE TRUST LAND

NOTE:
NO LAND ACQUISITION
ON THIS SHEET



LEGEND:

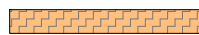


TEMPORARY DRAINAGE EASEMENT (TDE)



DRAINAGE EASEMENT (DE)




TEMPORARY CONSTRUCTION EASEMENT (TCE)

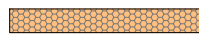

PUBLIC UTILITY AND FACILITY EASEMENT (PUFE)




REQUESTING AUTHORIZATION ON THESE PROPERTIES

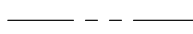

PROPERTY LINE



RIGHT OF WAY (ROW)

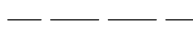

EASEMENT

ELLIOT ROAD
CITY PROJECT NO. CP0982
ALCP PROJECT NO. ACI-ELT-10-03-F
TRACS NO 0000 MA MES T0359 01C
FEDERAL AID NO MES-0(239)
EAST MARICOPA FLOODWAY
TO ELLSWORTH ROAD
SHEET 14 OF 15



0' 25' 50' 100'



SCALE: 1"=50'



MATCH LINE SHEET 14

304-03-989

304-03-846F

ELLIOT RD


ELLSWORTH RD

STATE TRUST LAND

NOTE:
NO LAND ACQUISITION
ON THIS SHEET



LEGEND:

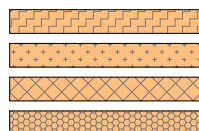

TEMPORARY DRAINAGE EASEMENT (TDE)

DRAINAGE EASEMENT (DE)

TEMPORARY CONSTRUCTION EASEMENT (TCE)

PUBLIC UTILITY AND FACILITY EASEMENT (PUFE)



REQUESTING AUTHORIZATION ON THESE PROPERTIES

PROPERTY LINE

RIGHT OF WAY (ROW)

EASEMENT

ELLIOT ROAD

CITY PROJECT NO. CP0982
ALCP PROJECT NO. ACI-ELT-10-03-F
TRACS NO 0000 MA MES T0359 01C
FEDERAL AID NO MES-0(239)
EAST MARICOPA FLOODWAY
TO ELLSWORTH ROAD
SHEET 15 OF 15

