

PROJECT PERMIT INFORMATION:

PROJECT ADDRESS:

■ 105 W. MAIN STREET
MESA, AZ 85201

PROJECT SUBDIVISION:

■ MESA ARIZONA

ARIZONA PARCEL NUMBER (APN):

■ 138-42-046

PROPERTY ZONING:

■ C-DT, C-DC, C-DE, C-HL

PARCEL USE CODE (PUC):

■ 2040

MARICOPA COUNTY RECORDS (MCR):

■ 23-18


JURISDICTION:

■ CITY OF MESA- MARICOPA COUNTY



PROJECT DETAILS:

PROJECT NOTES:

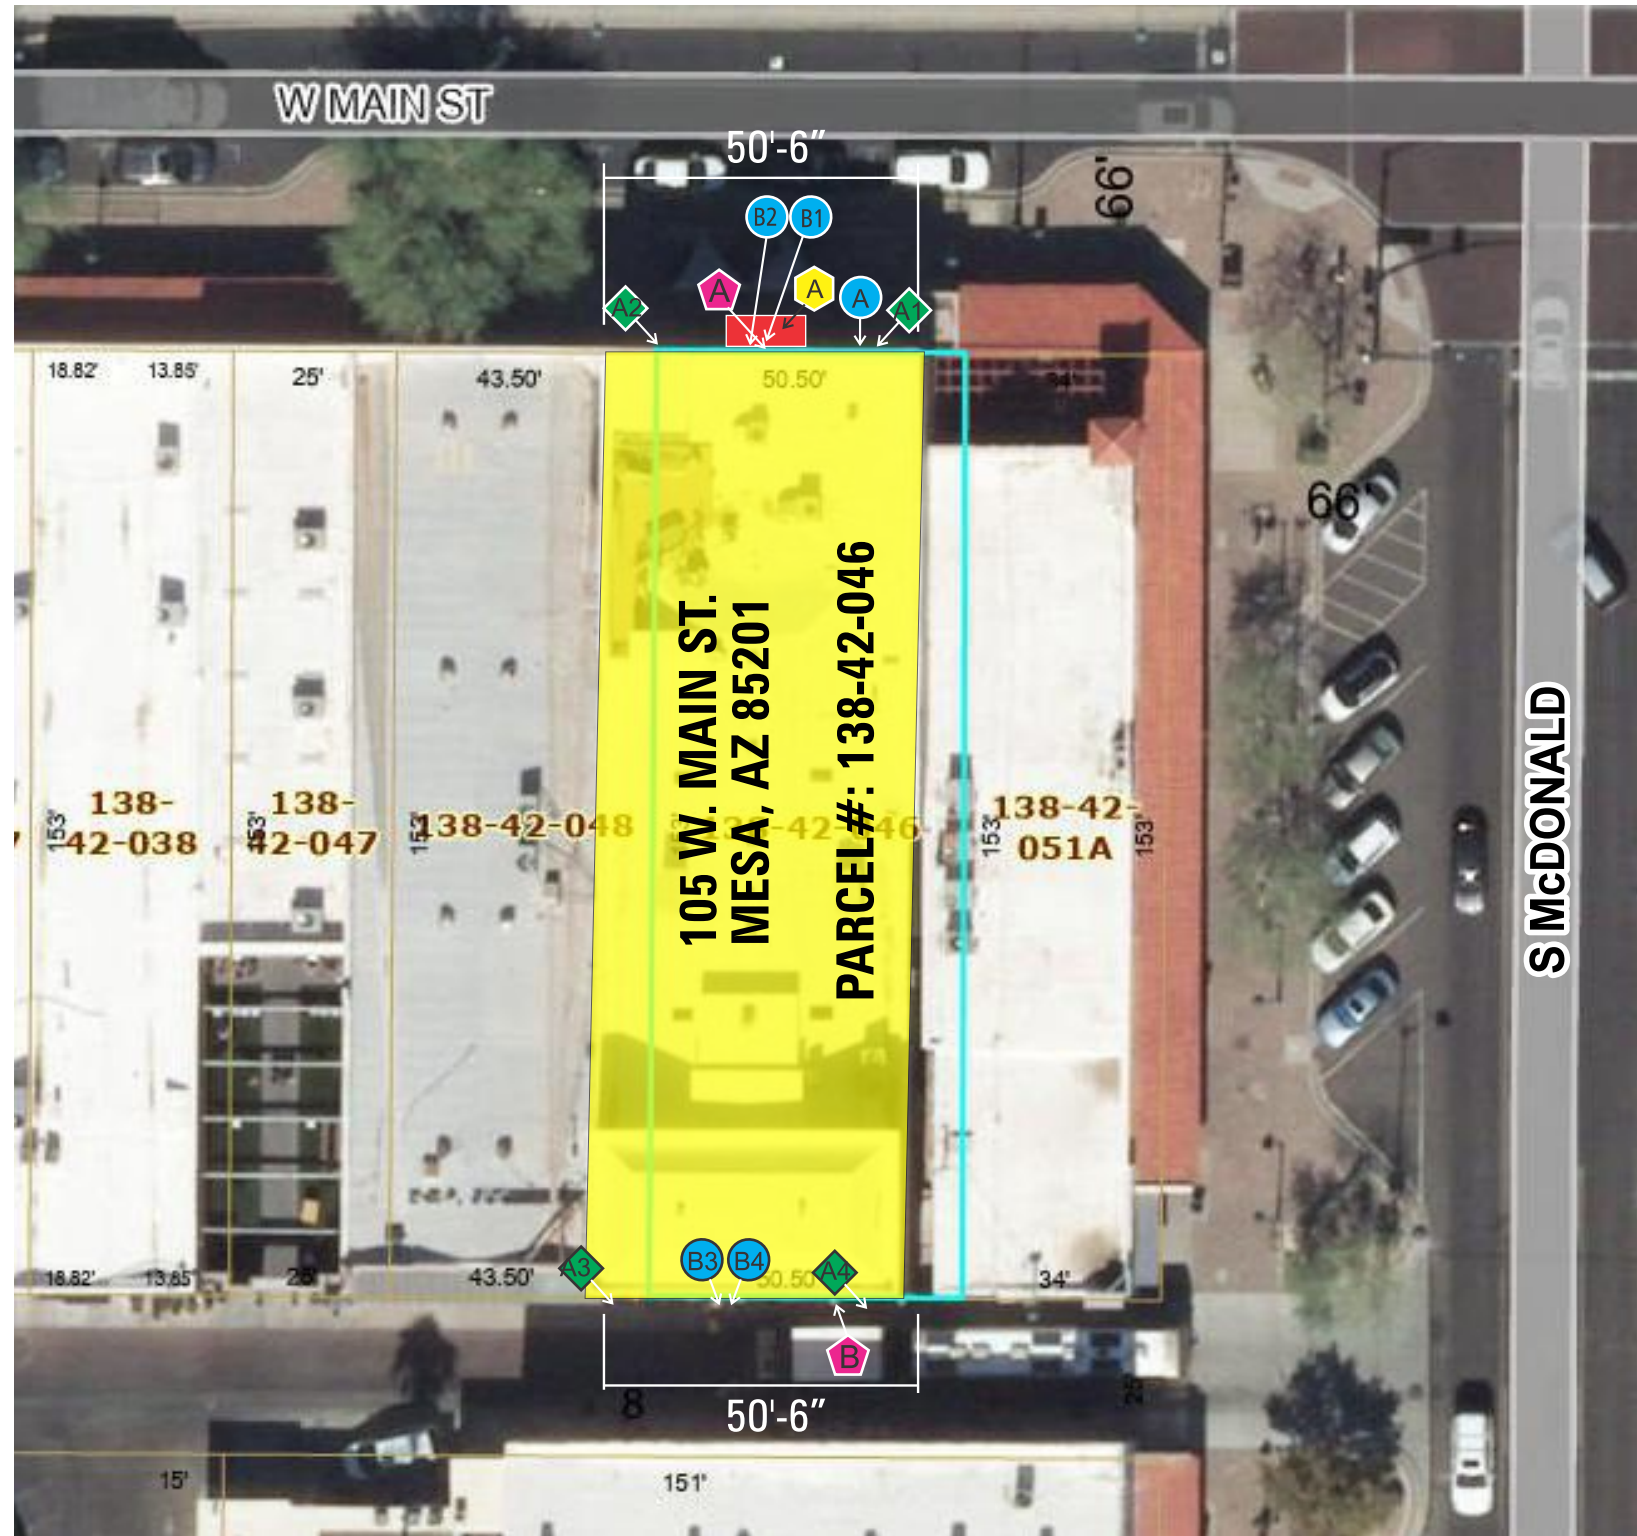

THIS DRAWING IS THE INTELLECTUAL PROPERTY OF ARIZONA COMMERCIAL SIGNS. REPRODUCTION IS PROHIBITED BY LAW - STATUTE: 17 U.S.C. §§ 101-810



PROJECT NAME:

■ NILE THEATER
105 West Main St.
Mesa, AZ 85210 United States

CONTACT REP:

■ CARL HAWKE - [c] 602-290-9686

DESIGNER:

■ KIRK FAIRCHILD - [d] (480) 471-8478

DESIGN NUMBER:

■ NILE THEATER - CSP - 230585 - DES9

SCALE:

■ AS NOTED

DATE:

■ 7/01/24 6:31 AM MST

PROJECT NUMBER:

■ 230585

REVISIONS:

1	DESIGN PROOF
2	
3	
4	
5	

LANDLORD / DEVELOPER APPROVAL SIGNATURE & DATE:

CUSTOMER APPROVAL SIGNATURE & DATE:



SHEET:
21 OF **22**
DESIGN