


Design Review Vicinity Map: DRB24-00860

Case Details

 Site Location

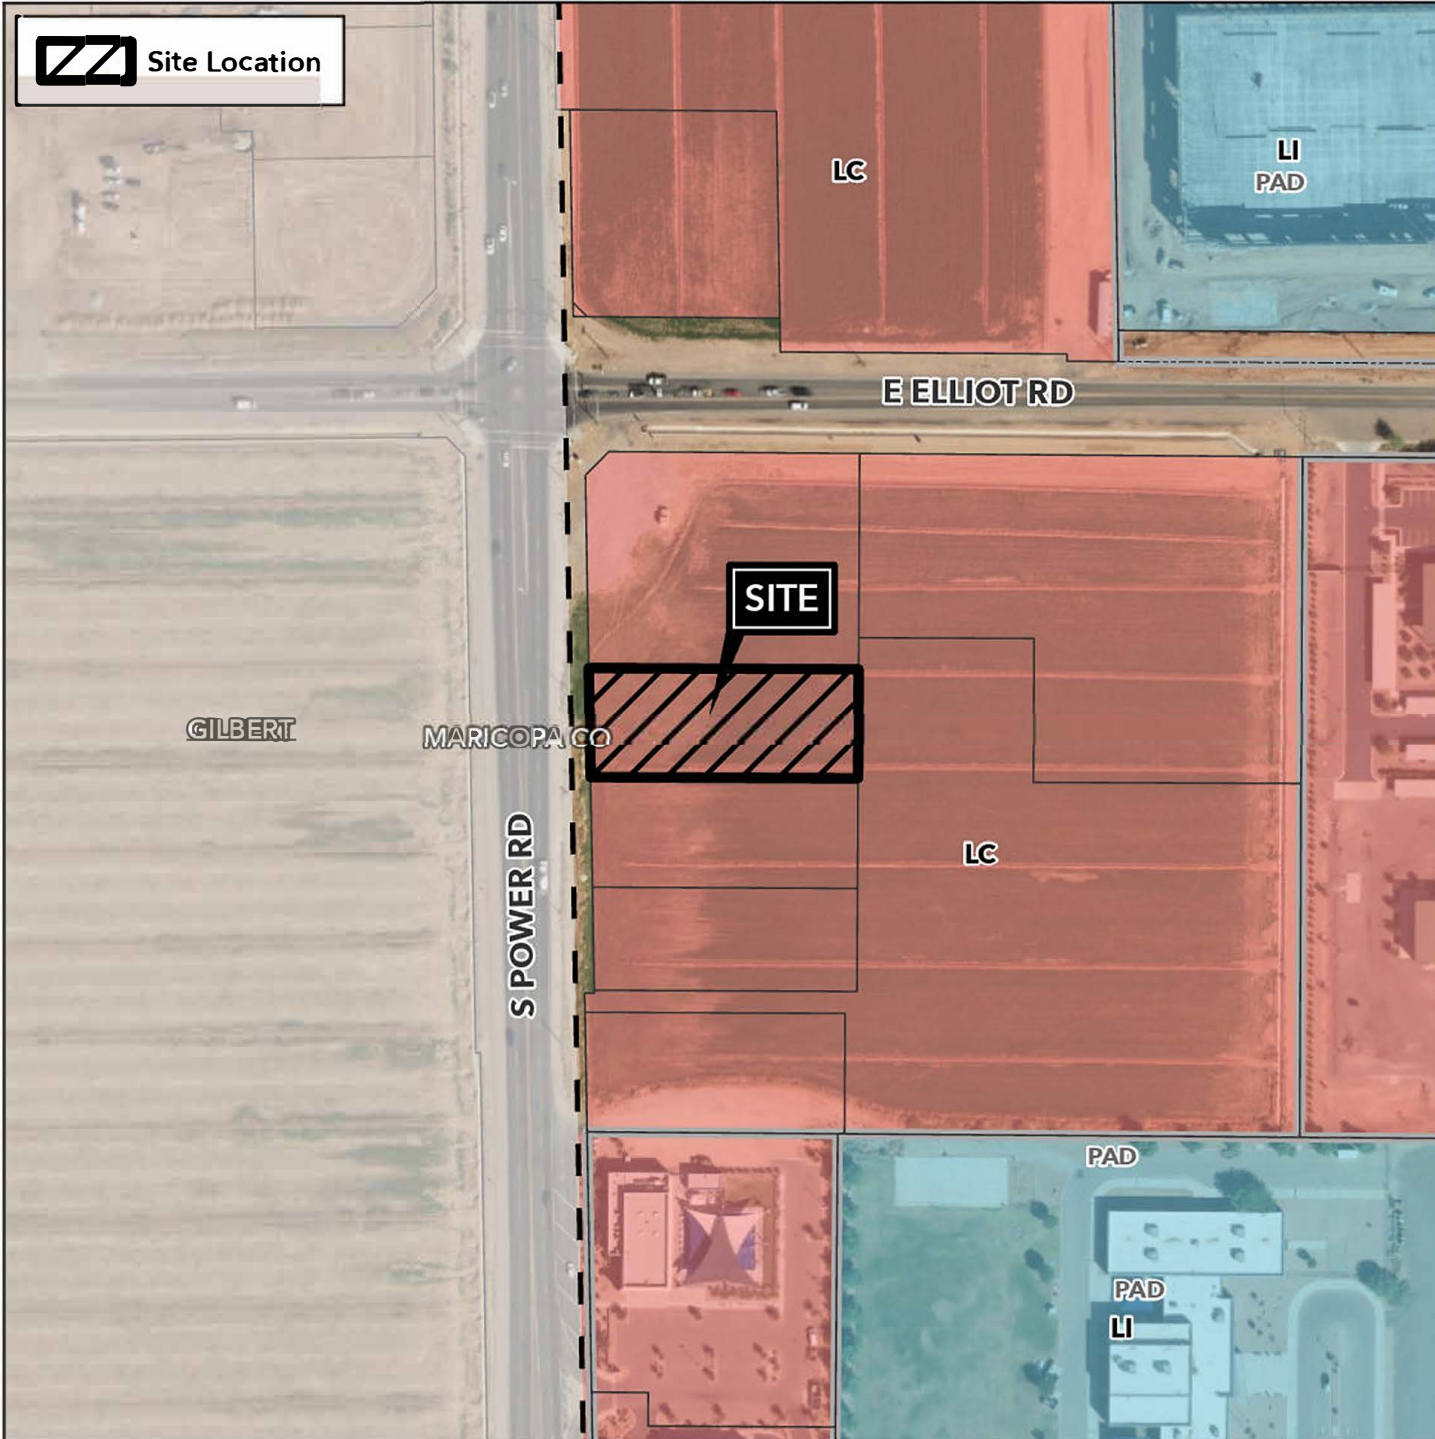

Case:

DRB24-00860

Site / Address:

(District 6) 0.73± acres approximately 200 feet from the southeast corner of East Elliot Road and South Power Road.

Request:

Design Review for a Limited Service Restaurant with Drive-thru Facilities.

