

EXTERIOR MATERIALS LEGEND			
CONCRETE	METAL	GLAZING	MISC MATERIALS
<ul style="list-style-type: none"> MFR: CORESLAB TYPE: PAINTED PRECAST CONCRETE PANEL COLOR: SHERWIN WILLIAMS SW7075 WEB GREY COATING: ELASTOMERIC 	<ul style="list-style-type: none"> ACM-1 MFR: MITSUBISHI CHEMICAL COMPOSITES TYPE: ALPOLIC COMPOSITE METAL PANELS COLOR: KYNAR SILVER (OR SIMILAR) 	<ul style="list-style-type: none"> VIRACON (OR APPROVED EQUAL) MFR: TYPE: 1" INSULATED HIGH PERFORMANCE COLOR: VS26-08 SOLAR BLUE 	<ul style="list-style-type: none"> MFR: ADVANTIC TYPE: PAINTED FRP PANEL COLOR: SHERWIN WILLIAMS SW7075 WEB GREY
<ul style="list-style-type: none"> MFR: CORESLAB TYPE: PAINTED PRECAST CONCRETE PANEL COLOR: BENJAMIN MOORE 2121-40 SILVER HALF DOLLAR COATING: ELASTOMERIC 	<ul style="list-style-type: none"> ACM-2 MFR: MITSUBISHI CHEMICAL COMPOSITES TYPE: ALPOLIC COMPOSITE METAL PANELS COLOR: MZO MICA GREY 	<ul style="list-style-type: none"> VIRACON (OR APPROVED EQUAL) MFR: TYPE: 1" INSULATED HIGH PERFORMANCE COLOR: VS26-08 SPANDREL V97 SUBDUED GRAY ON #4 SURFACE 	
	<ul style="list-style-type: none"> SCREENWALL MFR: CENTRIA TYPE: CORRUGATED B-DECK COLOR: WEB GRAY (OR SIMILAR) 		




CYRUSONE DATA CENTER - MESA CAMPUS


EXTERIOR ELEVATIONS

05/03/2024




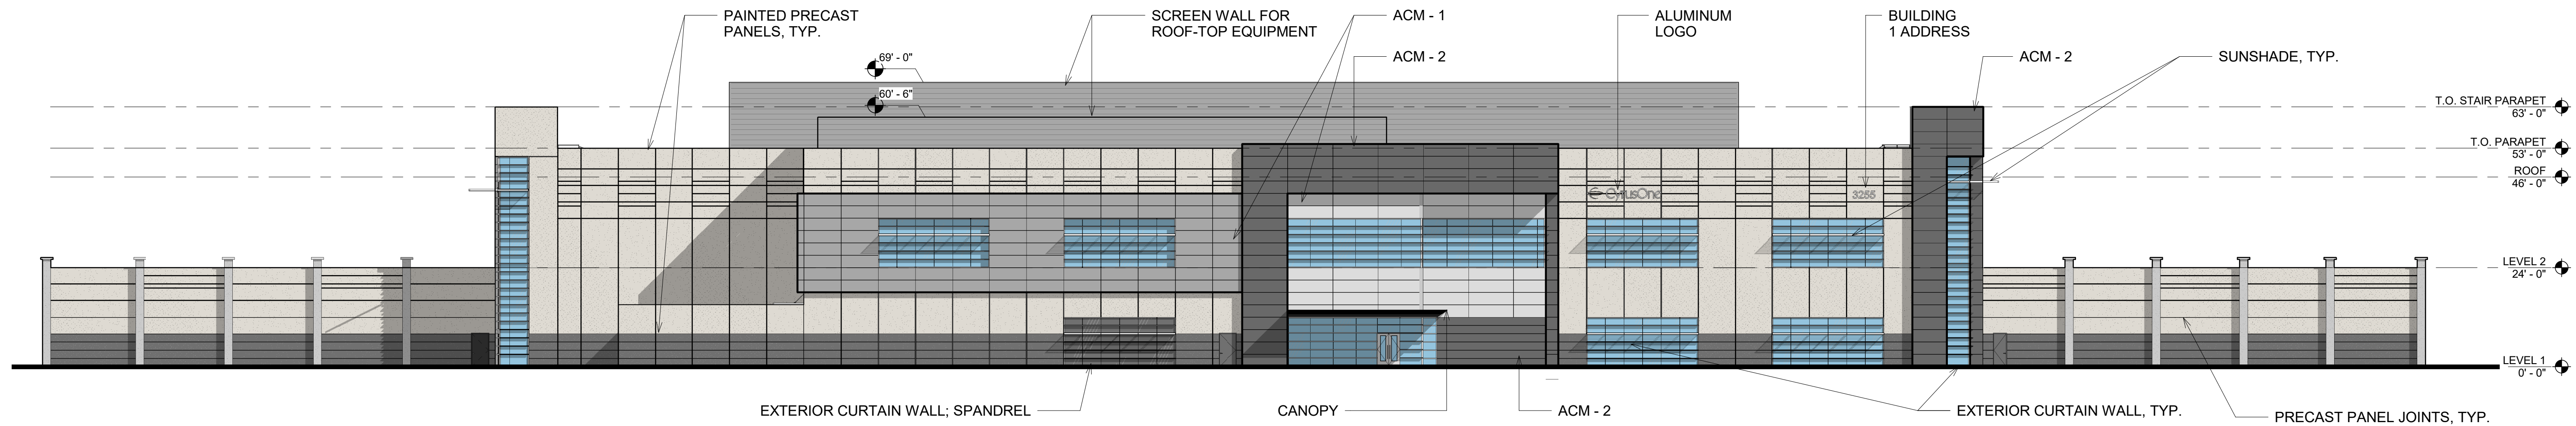

3 EXTERIOR ELEVATION - FRONT
1" = 20'-0"

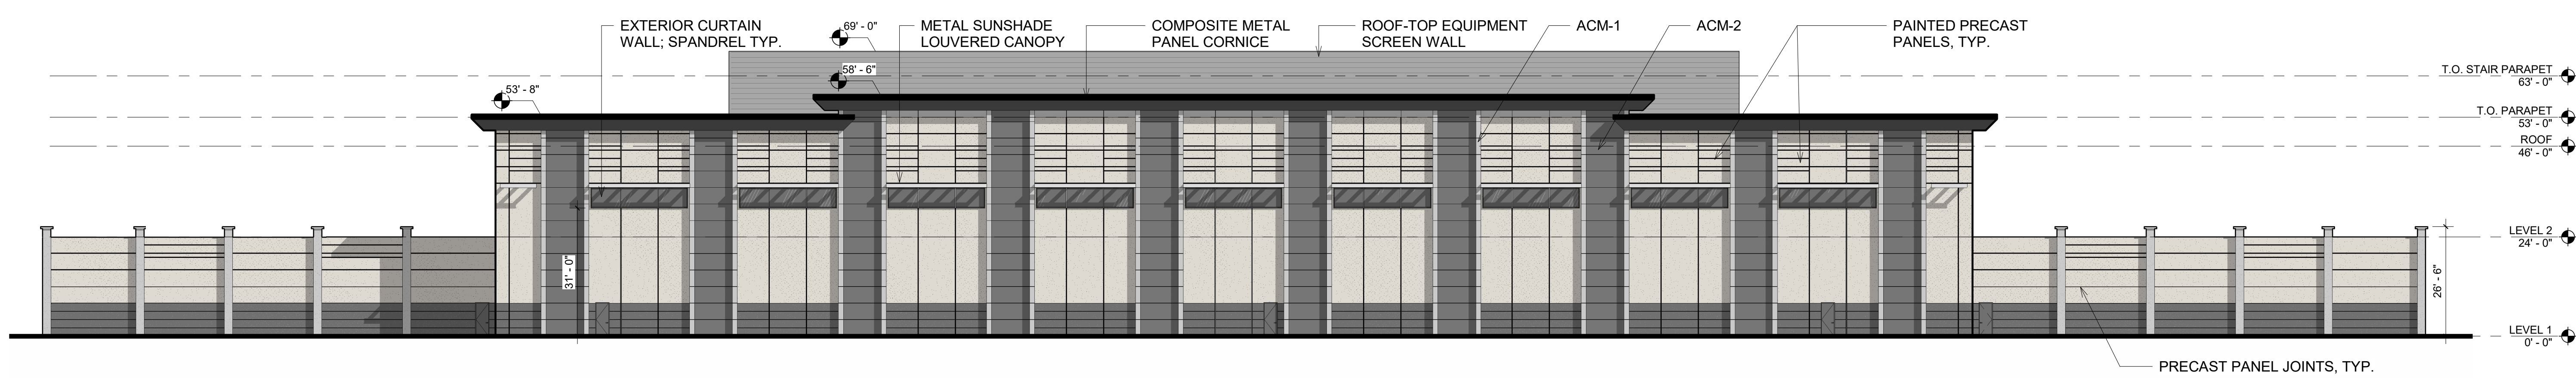

2 EXTERIOR ELEVATION - REAR ELEVATION OF BUILDINGS 2, 4
1" = 20'-0"

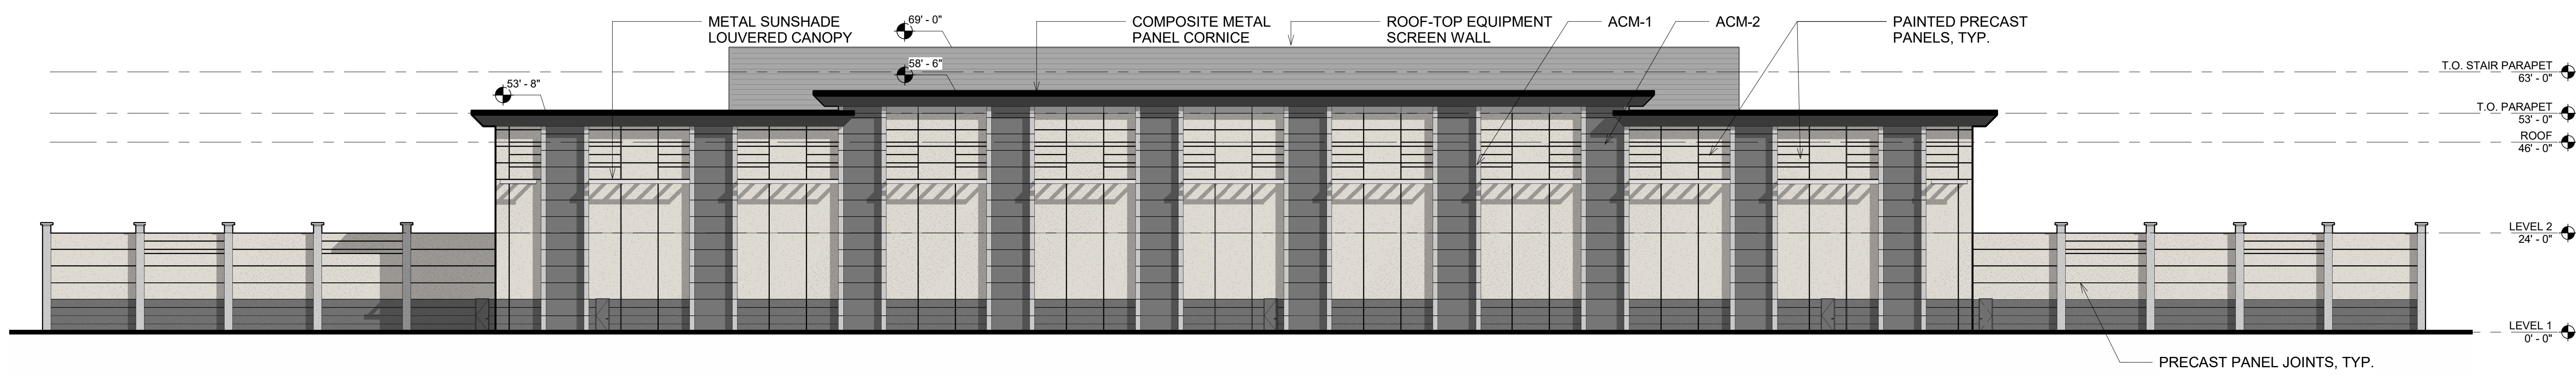

1 EXTERIOR ELEVATION - REAR ELEVATION OF BUILDINGS 1, 3, 5
1" = 20'-0"

EXTERIOR MATERIALS LEGEND					
CONCRETE		METAL		GLAZING	
■	MFR: CORESLAB TYPE: PAINTED PRECAST CONCRETE PANEL COLOR: SHERWIN WILLIAMS SW7075 WEB GREY COATING: ELASTOMERIC	■	ACM-1 MFR: MITSUBISHI CHEMICAL COMPOSITES TYPE: ALPOLIC COMPOSITE METAL PANELS COLOR: KYMAR SILVER (OR SIMILAR)	■	MFR: VIRACON (OR APPROVED EQUAL) TYPE: 1" INSULATED HIGH PERFORMANCE COLOR: V306-08 SOLAR BLUE
□	MFR: CORESLAB TYPE: PAINTED PRECAST CONCRETE PANEL COLOR: BENJAMIN MOORE 2121-40 SILVER HALF DOLLAR COATING: ELASTOMERIC	■	ACM-2 MFR: MITSUBISHI CHEMICAL COMPOSITES TYPE: ALPOLIC COMPOSITE METAL PANELS COLOR: M20 MICA GREY	■	MFR: VIRACON (OR APPROVED EQUAL) TYPE: 1" INSULATED HIGH PERFORMANCE COLOR: V308-08 SPANDREL
		■	SCREENWALL MFR: CENTRA TYPE: CORRUGATED B DECK COLOR: WEB GRAY (OR SIMILAR)	■	MFR: VIRACON (OR APPROVED EQUAL) TYPE: 1" INSULATED HIGH PERFORMANCE COLOR: V167 SUBDUED GRAY ON #4 SURFACE
				MISC MATERIALS	
				■	MFR: ADVANTIC TYPE: PAINTED FRP PANEL COLOR: SHERWIN WILLIAMS SW7075 WEB GREY




CYRUSONE DATA CENTER - MESA CAMPUS


EXTERIOR ELEVATIONS

05/03/2024




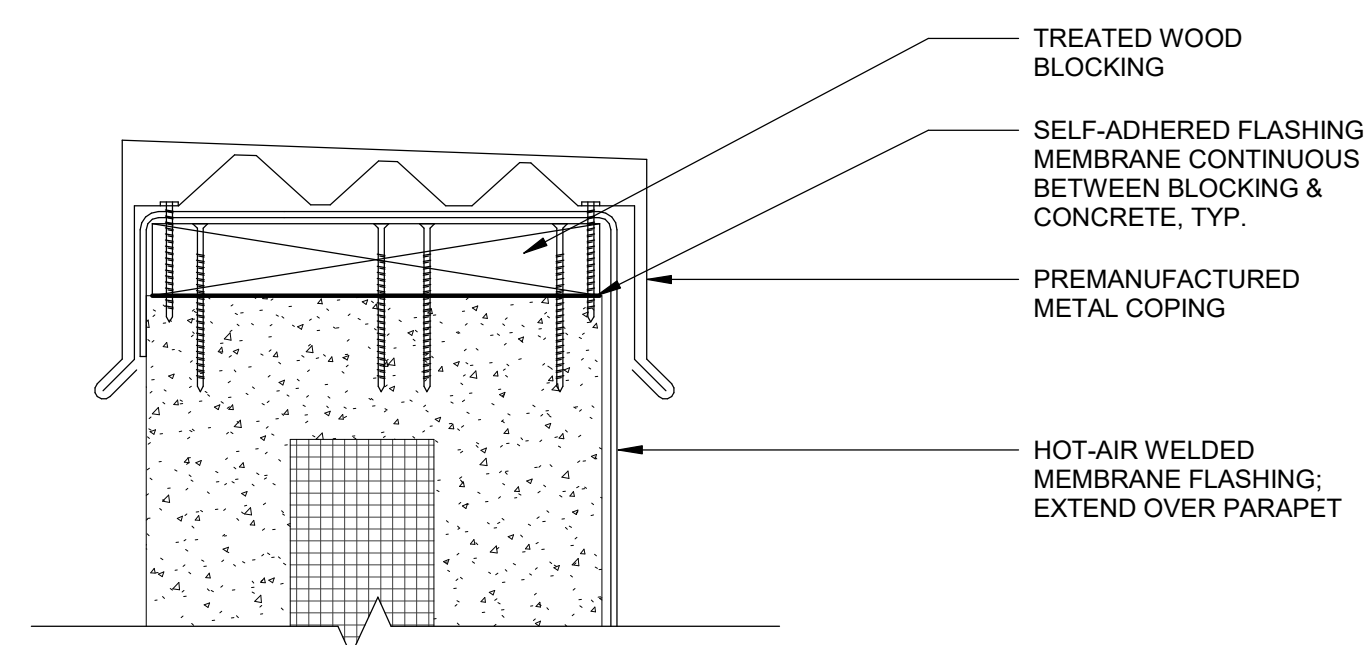

3 SECTION @ ROOF PARAPET, TYPICAL
3" = 1'-0"

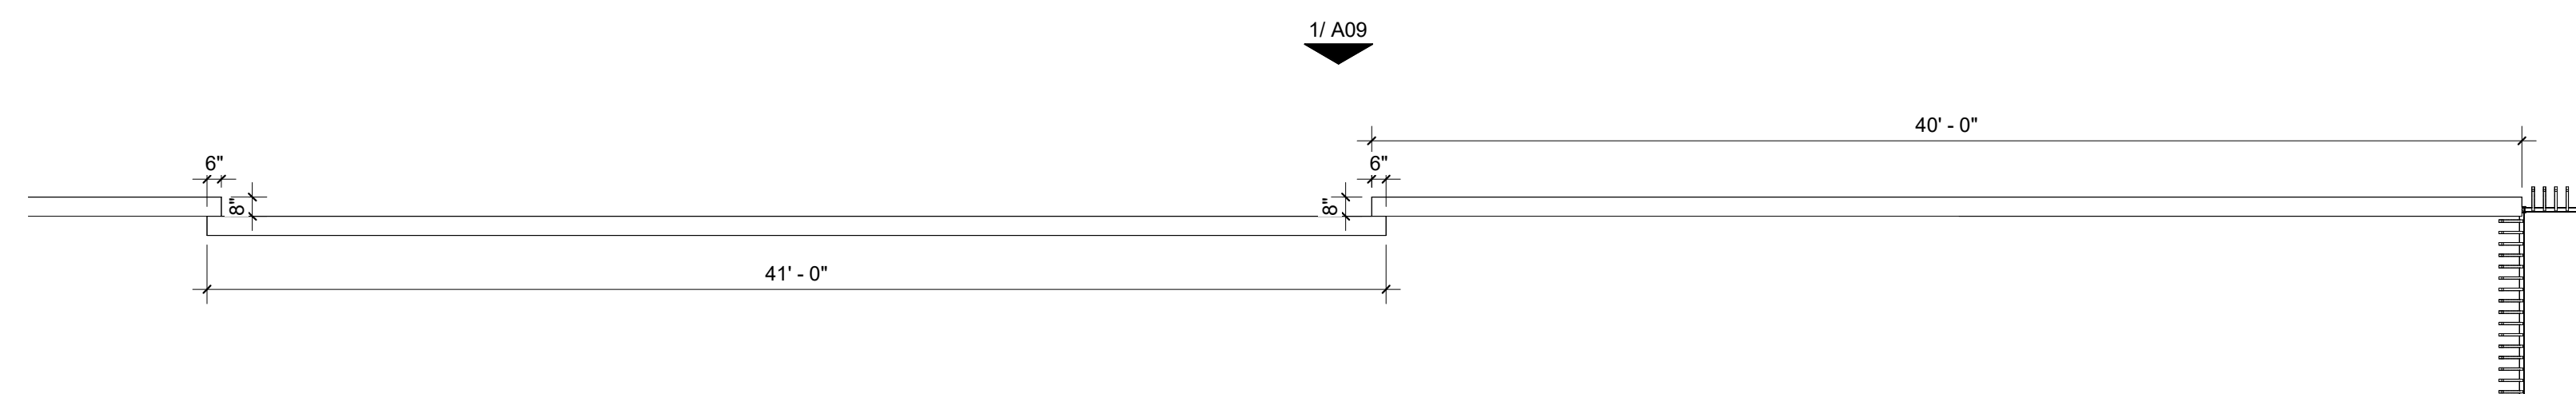

2 North Perimeter Fence Plan Detail
3/16" = 1'-0"

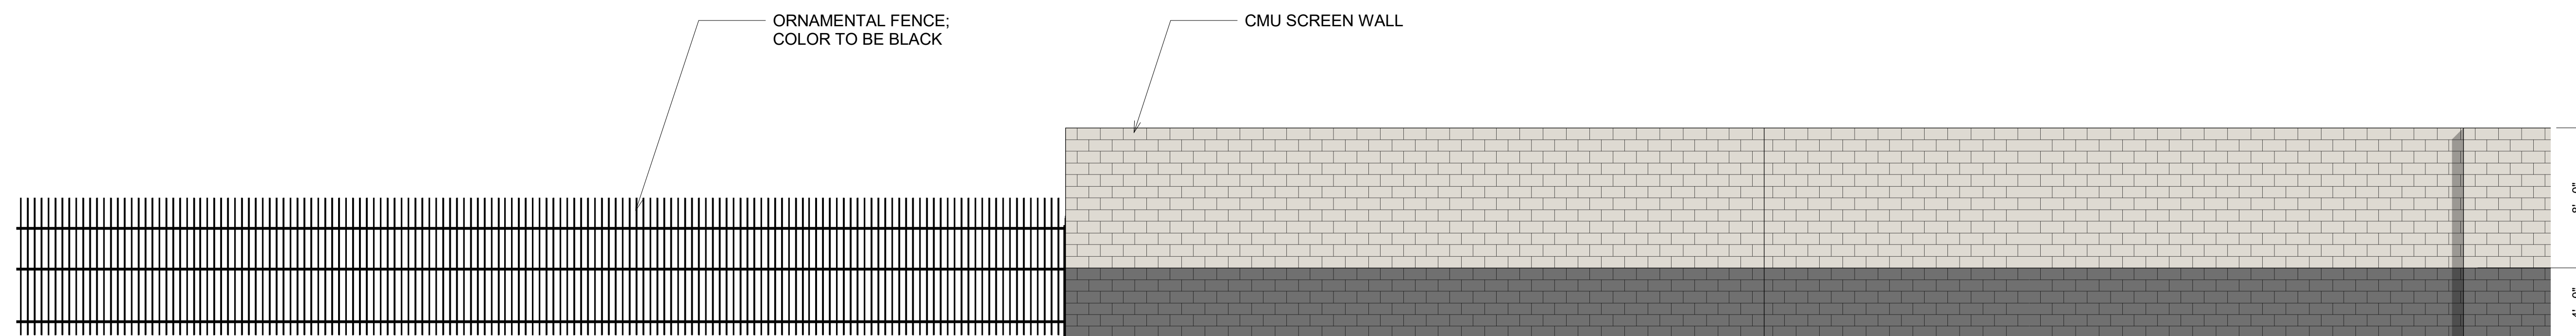

1 North Perimeter Fence Elevation
3/16" = 1'-0"