






**EAST ELEVATION**

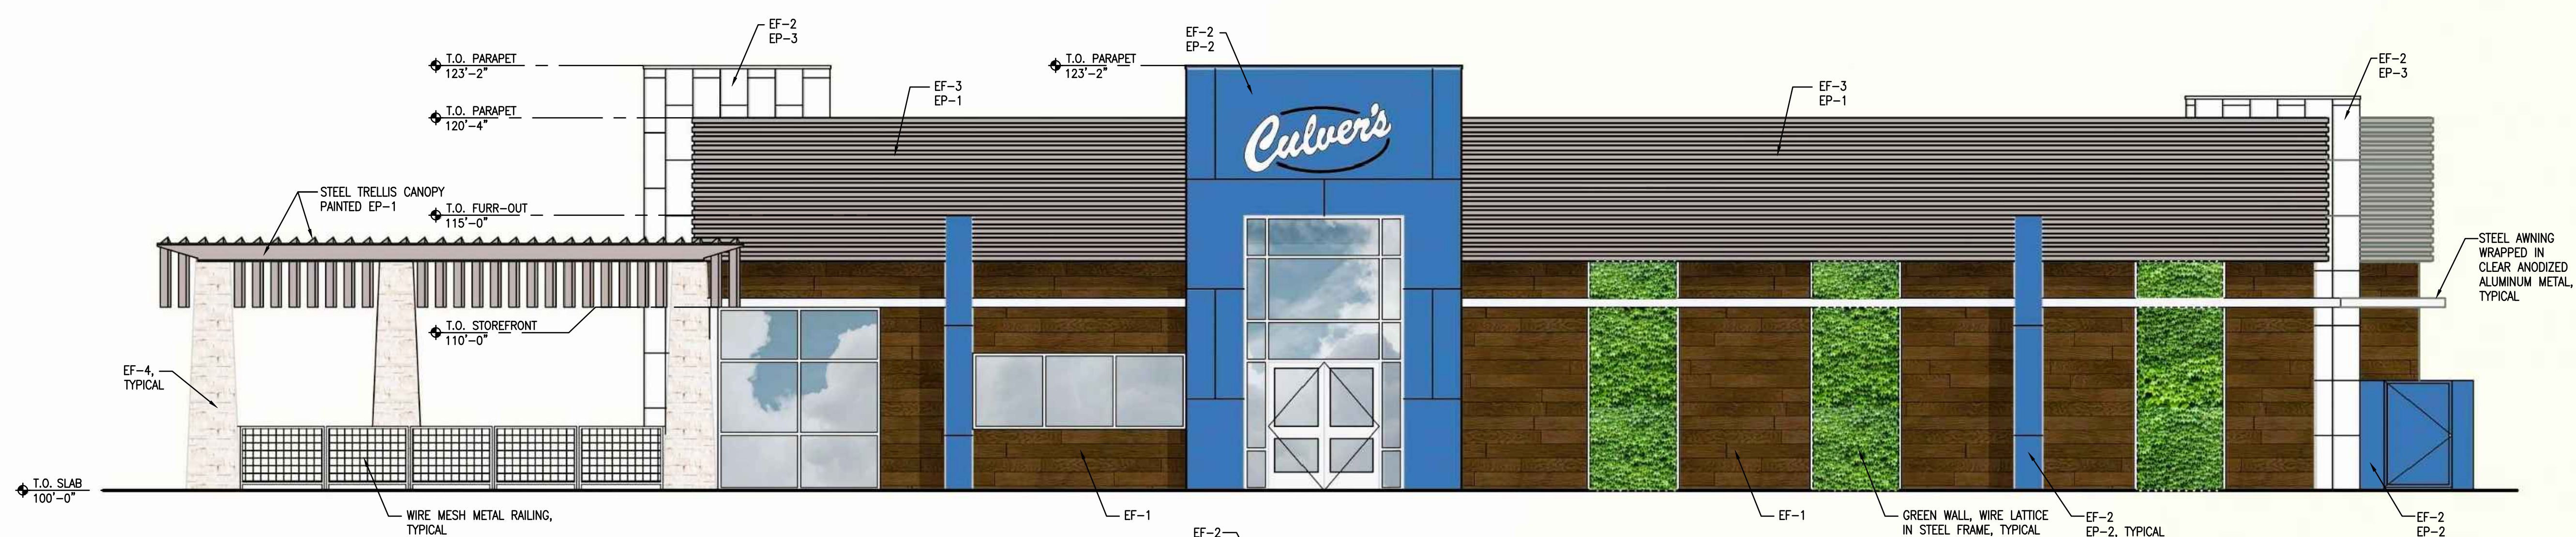

**SOUTH ELEVATION**

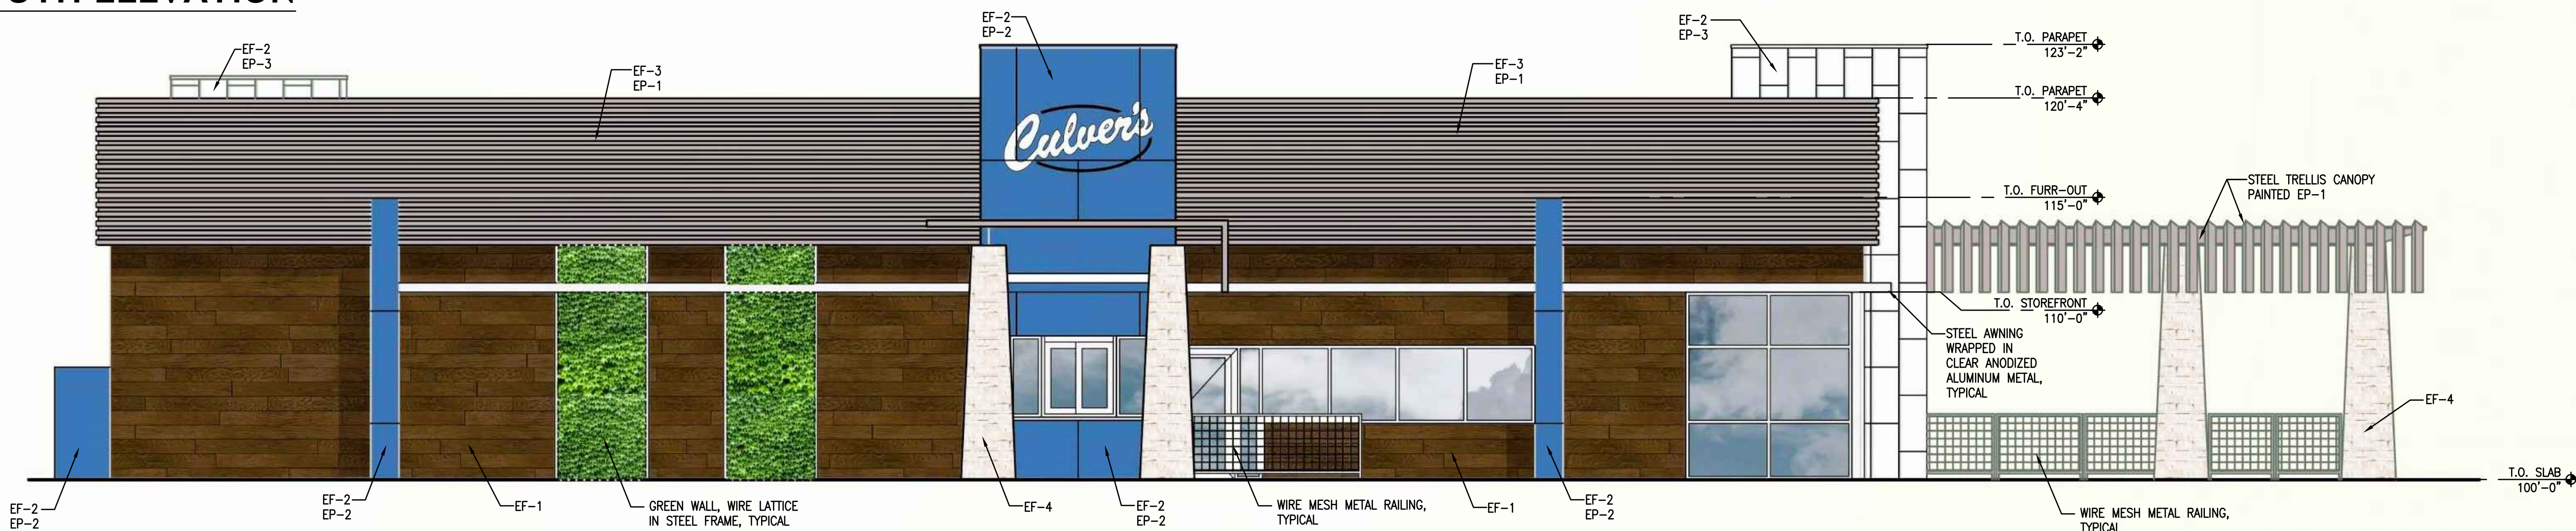

**WEST ELEVATION**

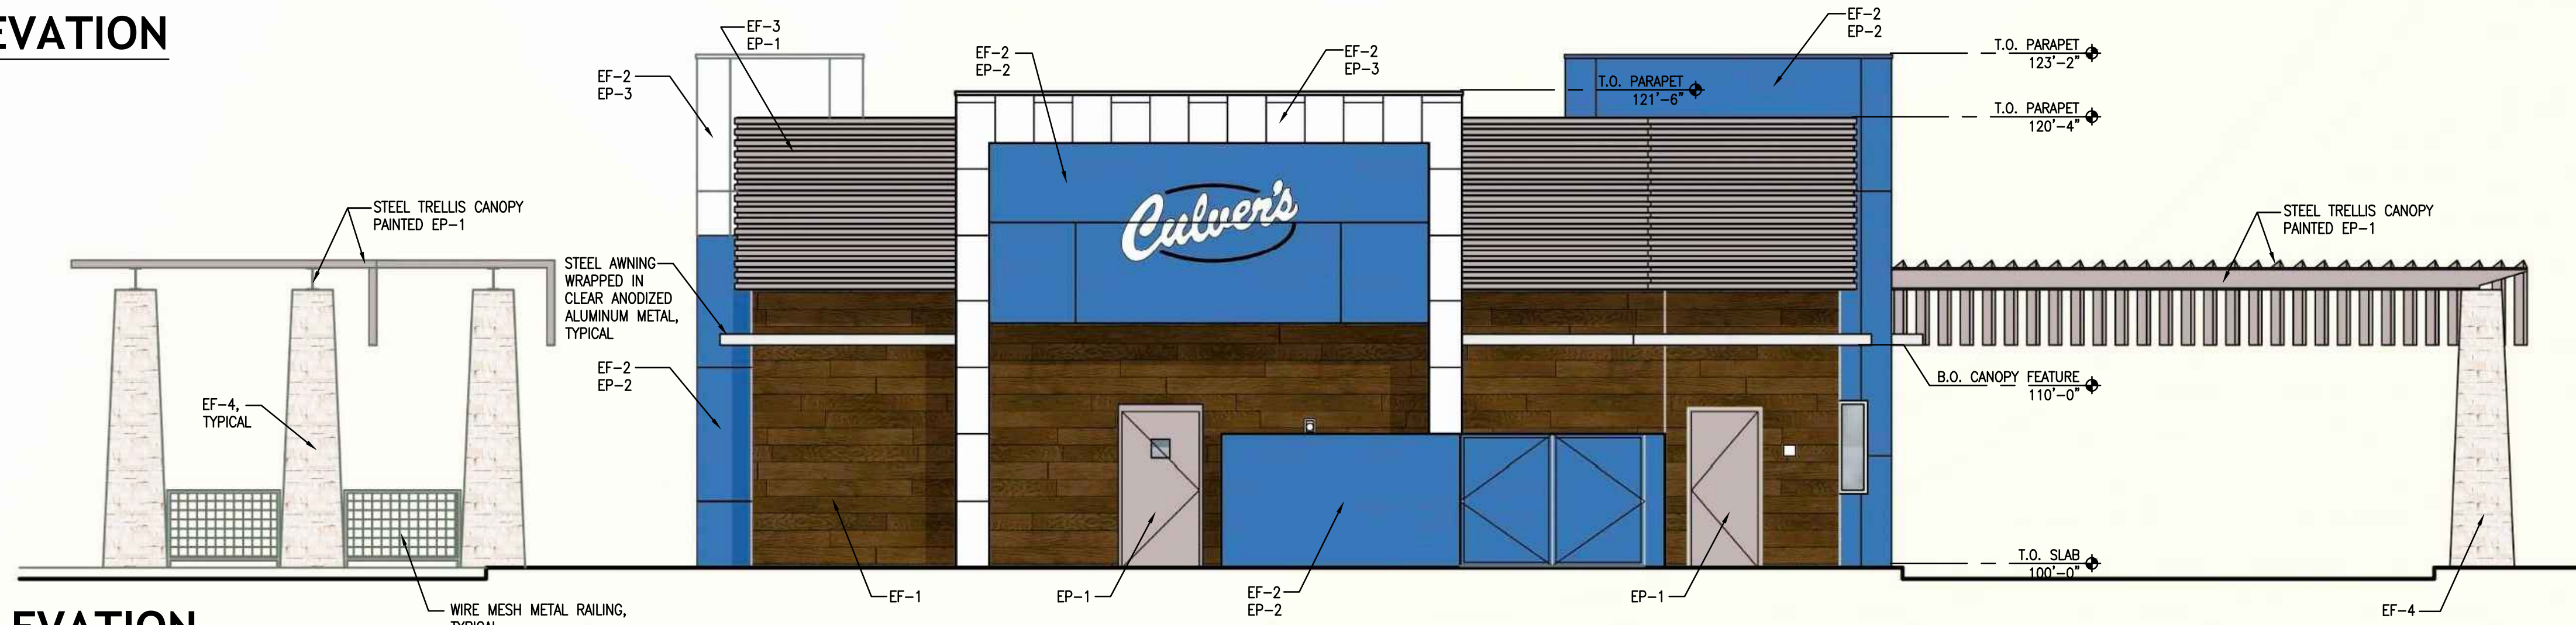

**NORTH ELEVATION**

**EXTERIOR FINISH LEGEND**

|  |                                                              |
|--|--------------------------------------------------------------|
|  | EXTERIOR PAINT: DUNN EDWARDS<br>DE6389 FALLEN ROCK<br>EP-1   |
|  | EXTERIOR PAINT: DUNN EDWARDS<br>DE5860 SLUMBER<br>EP-2       |
|  | EXTERIOR PAINT: DUNN EDWARDS<br>DEW380 WARM WHITE<br>EP-3    |
|  | WOOD LOOK SIDING<br>EF-1                                     |
|  | SMOOTH EIFS<br>EF-2                                          |
|  | CORRUGATED PANEL<br>EF-3                                     |
|  | CORONADO STONE PLAYA VISTA<br>SERIES LIMESTONE CREAM<br>EF-4 |

**EAST ELEVATION- MATERIAL CALCULATIONS**

| MATERIAL         | PER SQ. FT. | PERCENT   |
|------------------|-------------|-----------|
| WOOD LOOK SIDING | 878         | 40        |
| SMOOTH EIFS      | 411         | 19        |
| CORRUGATED METAL | 602         | 27        |
| THIN-SET STONE   | 90          | 4         |
| GLASS            | 227         | 10.280797 |
|                  | 2208        | 100.00000 |

**WEST ELEVATION- MATERIAL CALCULATIONS**

| MATERIAL         | PER SQ. FT. | PERCENT   |
|------------------|-------------|-----------|
| WOOD LOOK SIDING | 878         | 43        |
| SMOOTH EIFS      | 396         | 19        |
| CORRUGATED METAL | 652         | 32        |
| THIN-SET STONE   | 119         | 6         |
| GLASS            | 166         | 8.117359  |
|                  | 2045        | 100.00000 |

**NORTH ELEVATION- MATERIAL CALCULATIONS**

| MATERIAL         | PER SQ. FT. | PERCENT   |
|------------------|-------------|-----------|
| WOOD LOOK SIDING | 370         | 31        |
| SMOOTH EIFS      | 477         | 40        |
| CORRUGATED METAL | 215         | 18        |
| THIN-SET STONE   | 119         | 10        |
| GLASS            | 4           | 0.338696  |
|                  | 1181        | 100.00000 |

**SOUTH ELEVATION- MATERIAL CALCULATIONS**

| MATERIAL         | PER SQ. FT. | PERCENT   |
|------------------|-------------|-----------|
| WOOD LOOK SIDING | 192         | 20        |
| SMOOTH EIFS      | 492         | 50        |
| CORRUGATED METAL | 180         | 18        |
| THIN-SET STONE   | 119         | 12        |
| GLASS            | 203         | 20.651068 |
|                  | 983         | 100.00000 |

CULVER'S FROZEN CUSTARD  
1830 E. MCKELLIPS ROAD  
MESA, ARIZONA 85203