


# Design Review Vicinity Map: DRB24-00979

# Case Details



Site Location

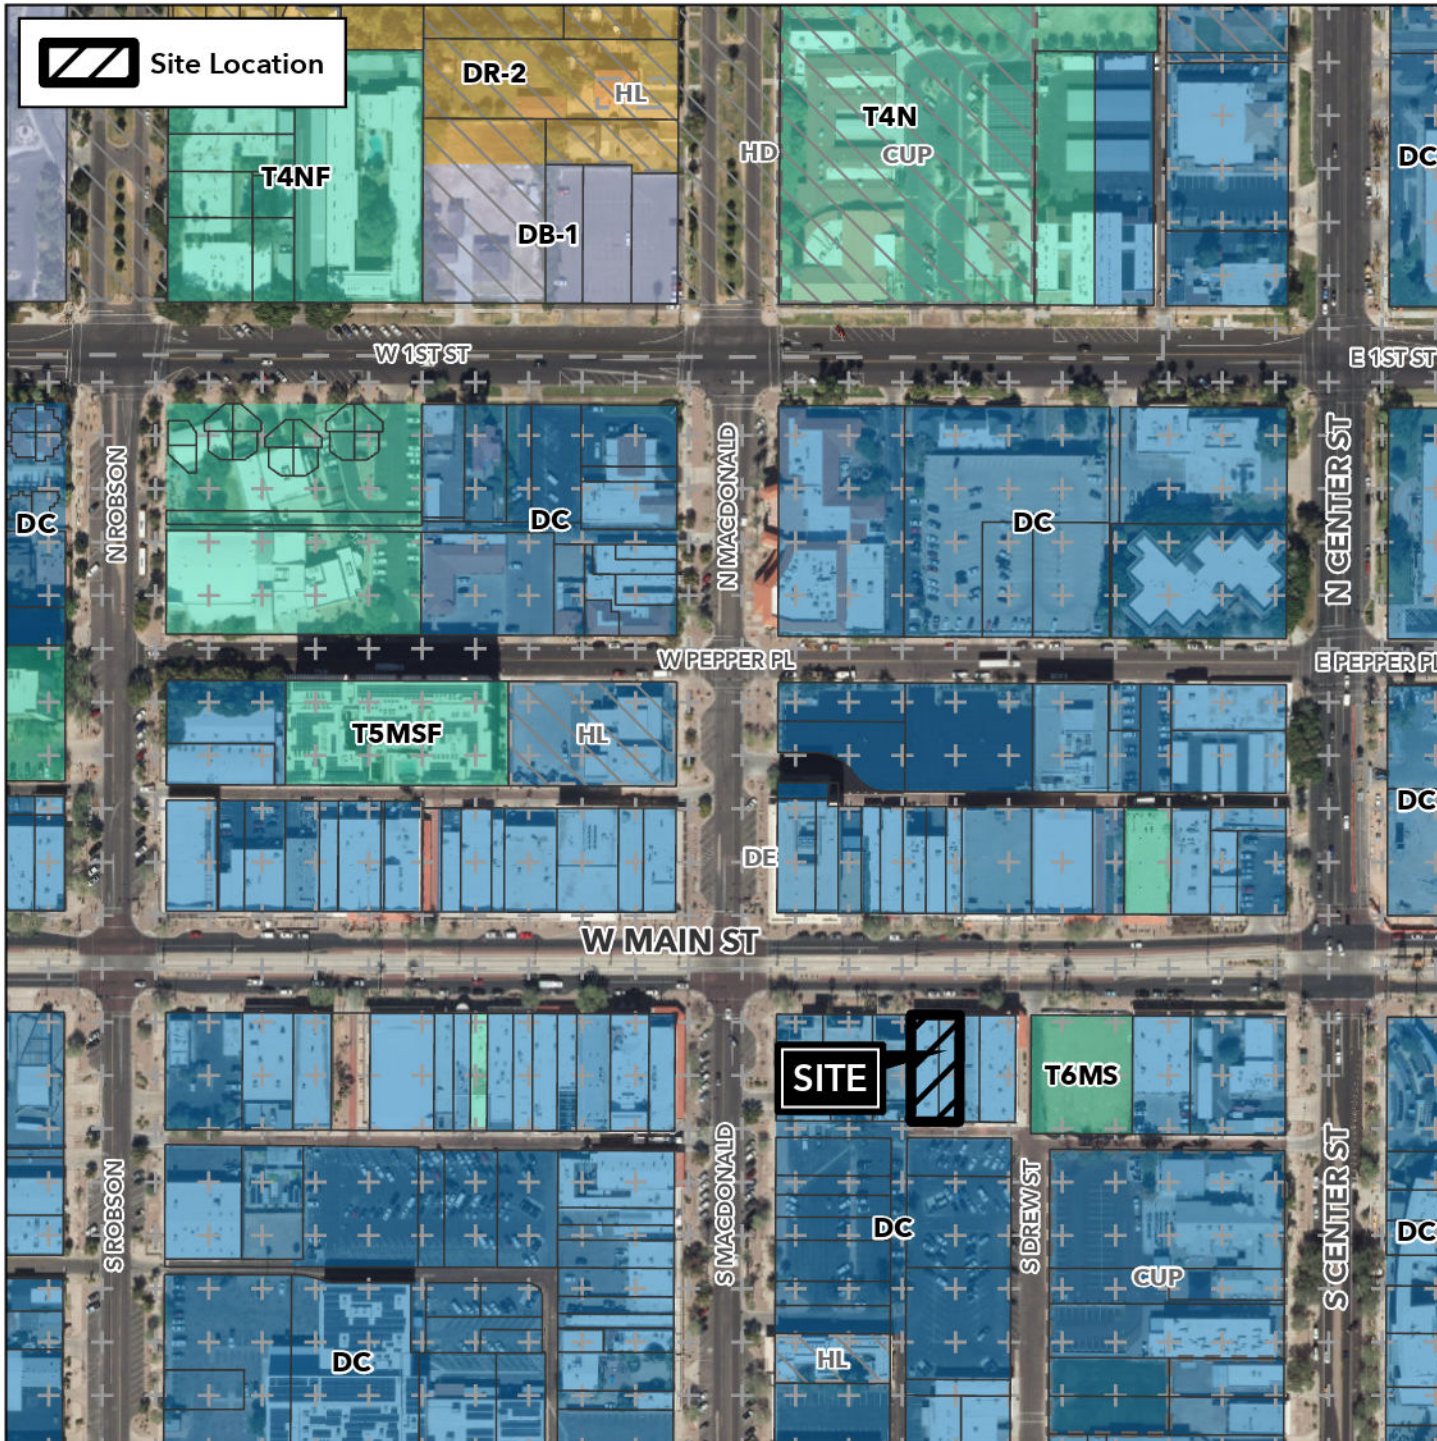

## Case:

DRB24-00979

## Site / Address:

(District 4) 0.1± Acres located at 45-47 West Main Street

## Request:

This request will allow for Design Review for the removal of the colonnade and restoration / renovation of the building facades.

