


*EASEMENTS TO BE DEDICATED BY SEPARATE INSTRUMENT

**6' D.G. ACCESS PATH TO BE CONSTRUCTED ON CHURCH PROPERTY BY SEPARATE INSTRUMENT AND DEDICATION

***COMPACTED D.G. FIRE LANE AND PEDESTRIAN ACCESS PATH TO BE CONSTRUCTED BY SEPARATE INSTRUMENT AND DEDICATION

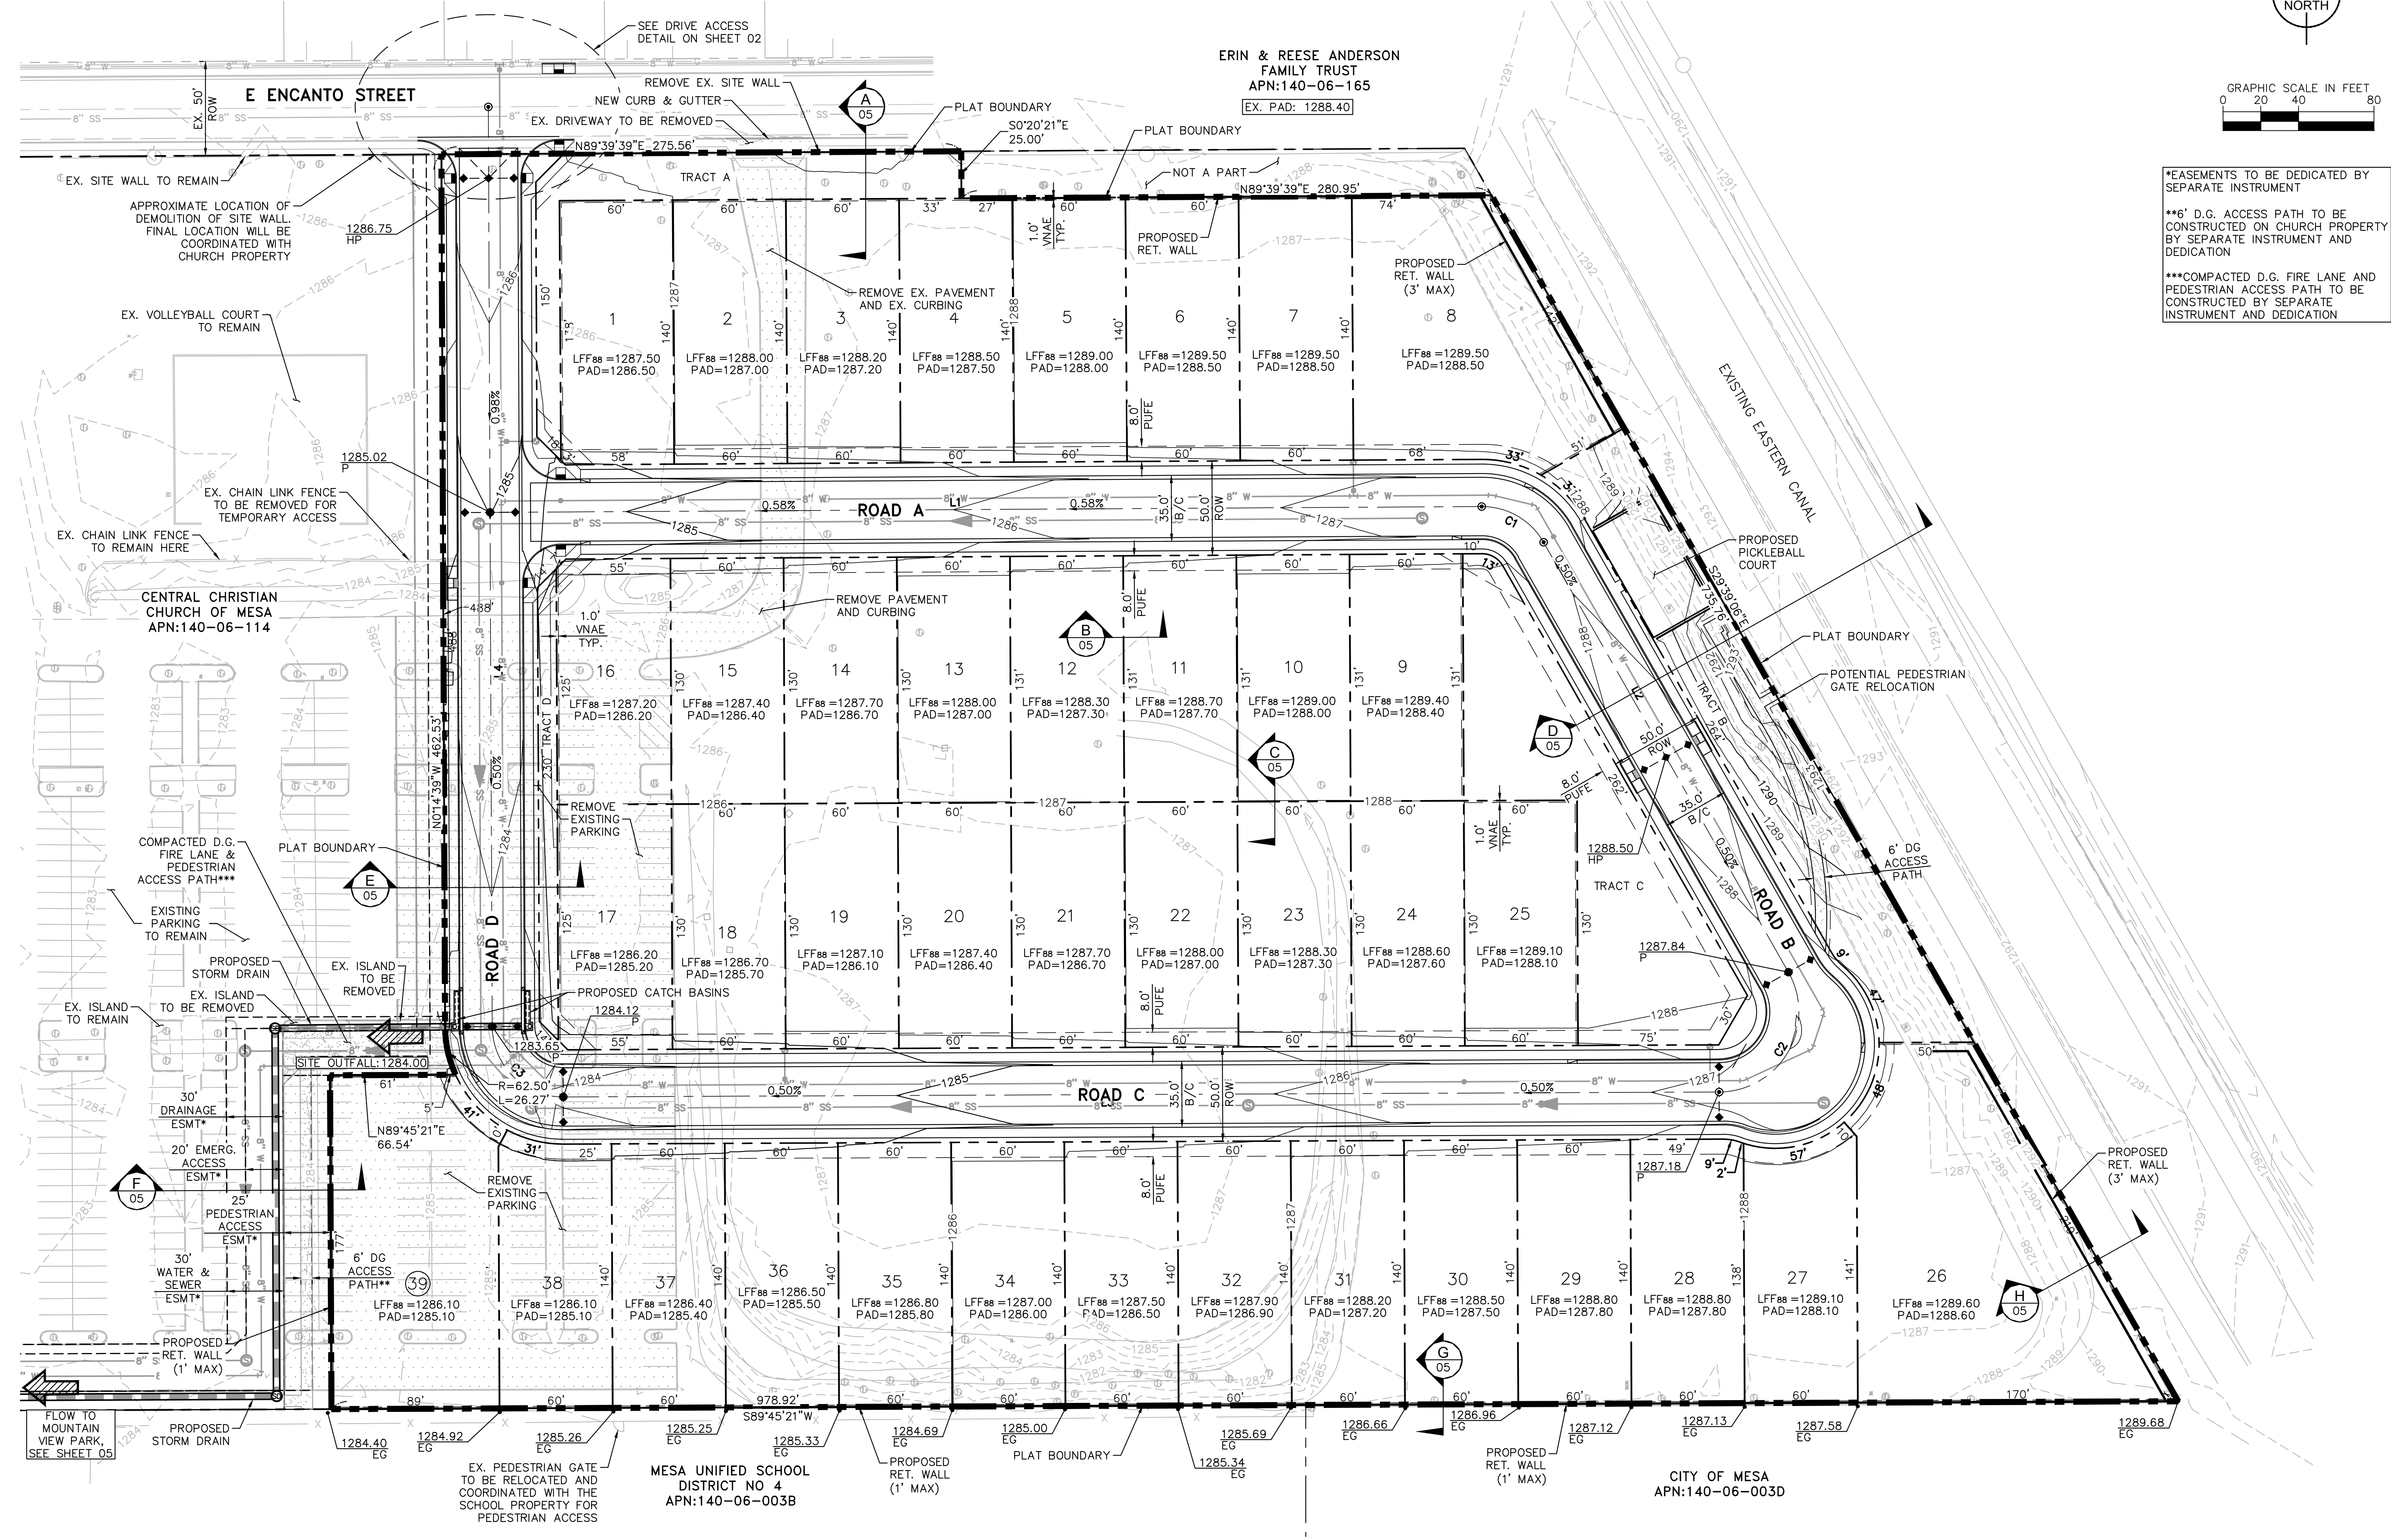

NO.	REVISION	BY	DATE	APPR.

Kimley»Horn

© 2024 KIMLEY-HORN AND ASSOCIATES, INC.
1001 WEST SOUTHERN AVE, SUITE 131
MESA, ARIZONA 85210 (480) 207-2666

SCALE (H): 1"=40'
SCALE (V): NONE
DESIGNED BY: CFW
DRAWN BY: CFW
CHECKED BY: JMB
DATE: NOV 2024

ENCANTO
PRELIMINARY GRADING
MESA, MARICOPA COUNTY, AZ




PROJECT NO.
291638007


DRAWING NAME
GD-PP

04 of 06


K:\EAV\Civil\291638007 - Encanto\CAD\PrePlot\GD-PP.dwg Nov 25, 2024 charles.witt
 XREFS: XTP_XIS_XIBPP_PA_XBM_PP_XSMI_XUT_PP_XPA_PP
 THIS DRAWING IS THE PROPERTY OF KIMLEY-HORN AND ASSOCIATES, INC. AND IS NOT TO BE REPRODUCED OR TRANSMITTED IN ANY FORM OR BY ANY MEANS, ELECTRONIC OR MECHANICAL, WITHOUT WRITTEN PERMISSION FROM KIMLEY-HORN AND ASSOCIATES, INC.

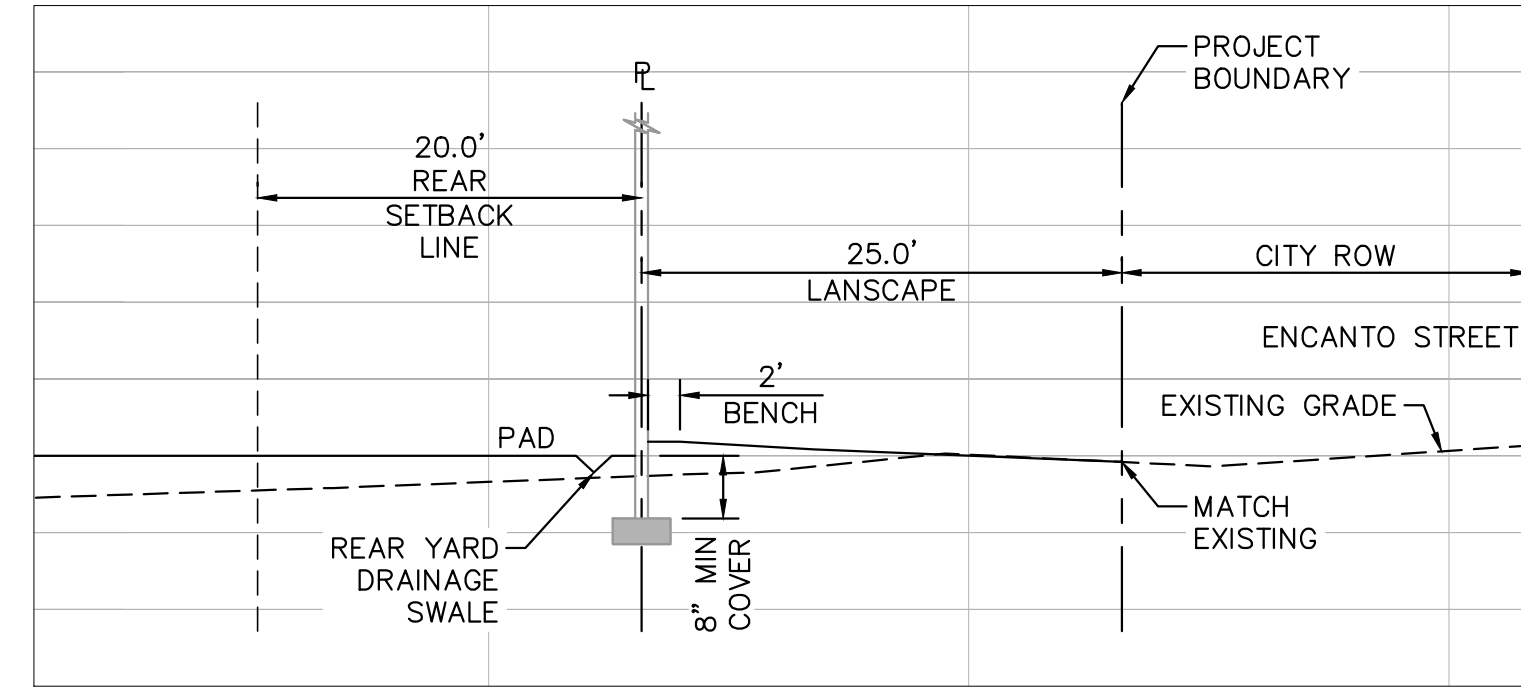


CROSS SECTION A
REAR LOT TO
NORTH BOUNDARY

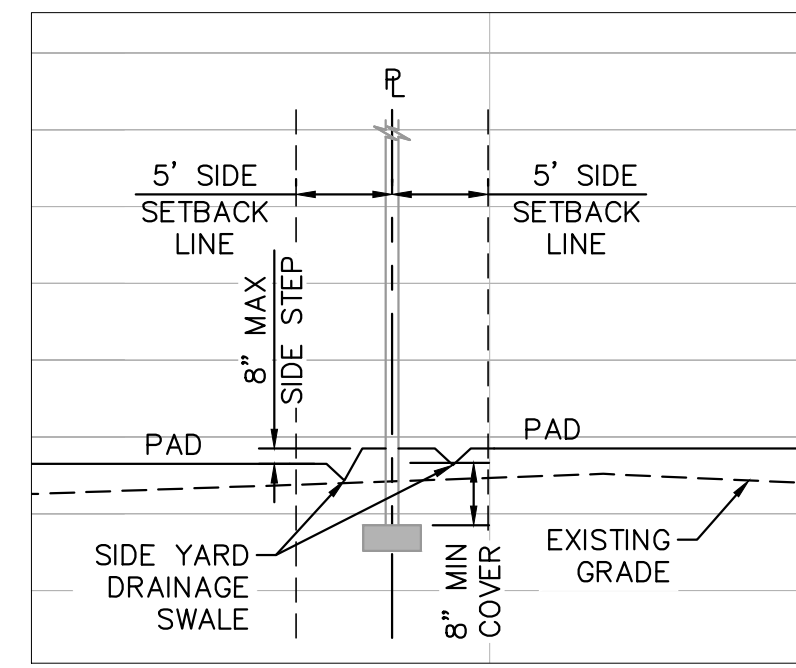


CROSS SECTION B
TYPICAL SIDE YARD
TO SIDE YARD

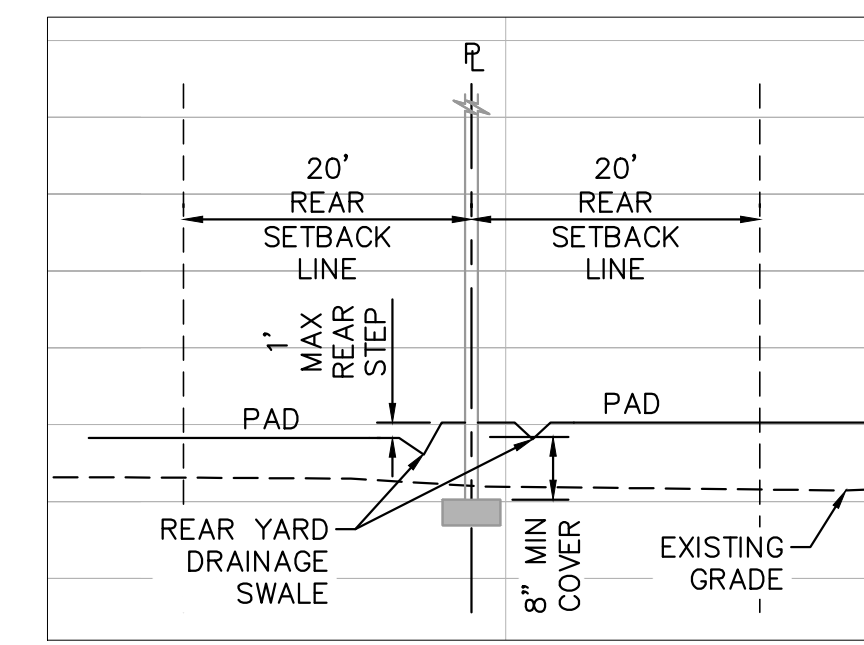


CROSS SECTION C
TYPICAL REAR YARD
TO REAR YARD

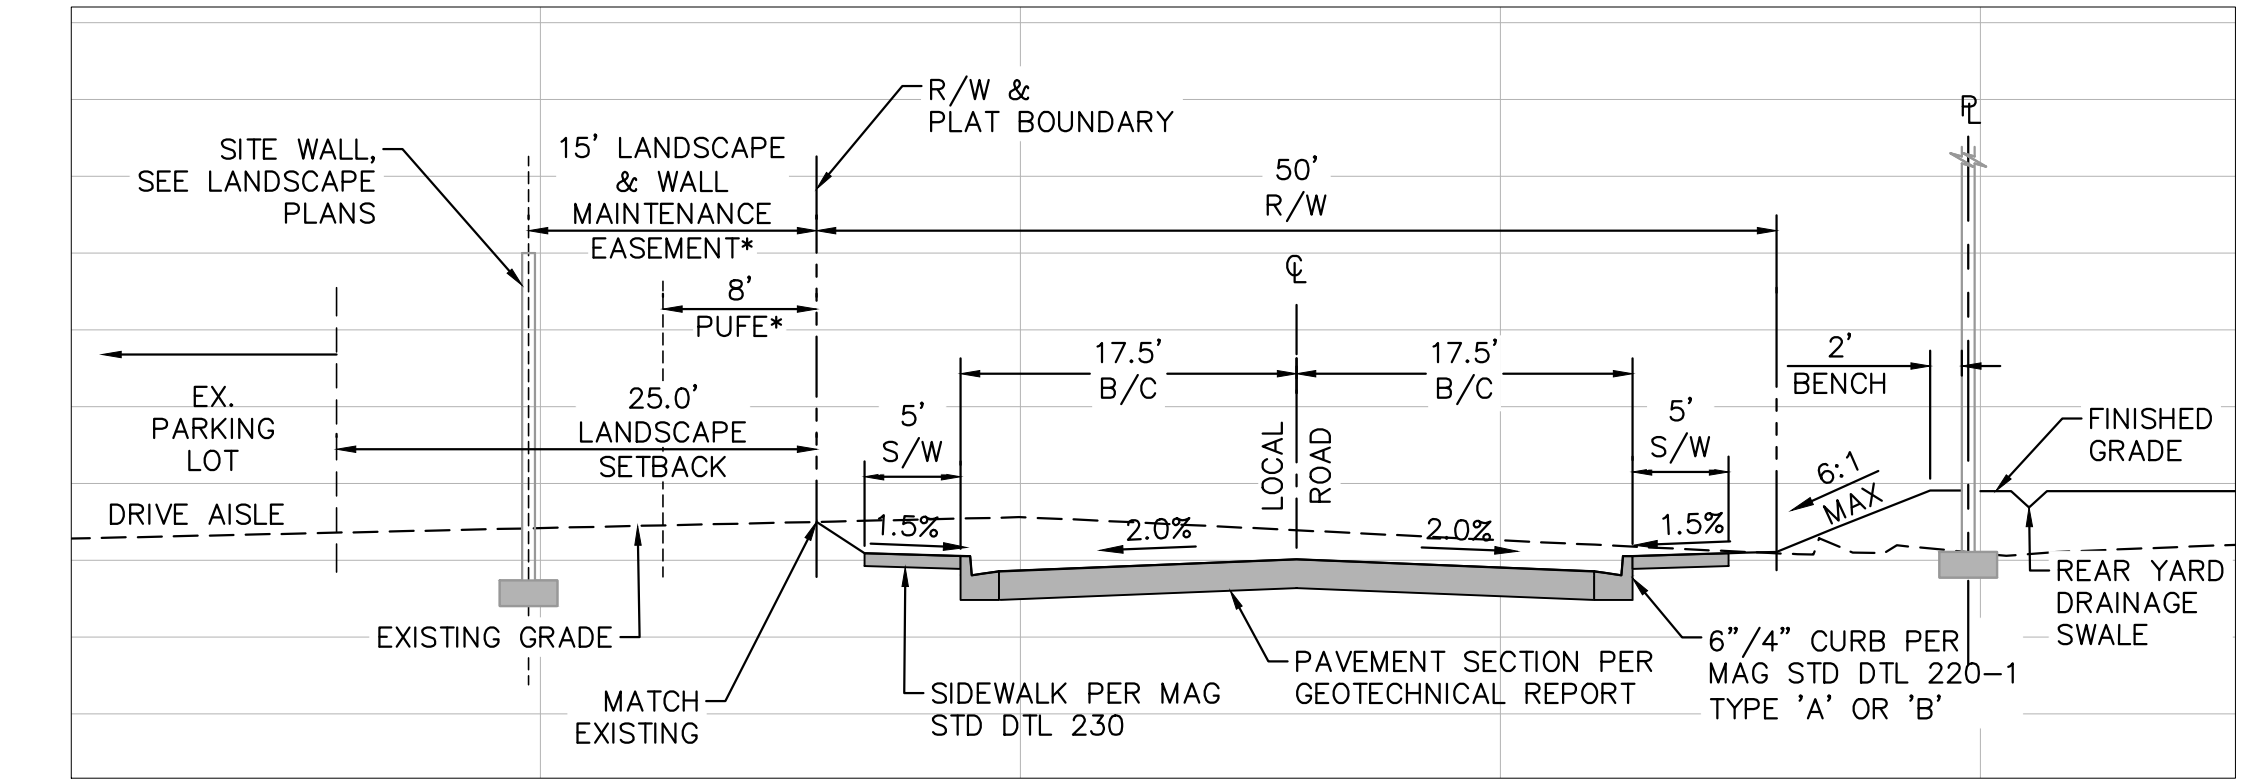


CROSS SECTION E
PARKING LOT TO
WESTERN BOUNDARY
TO LOT

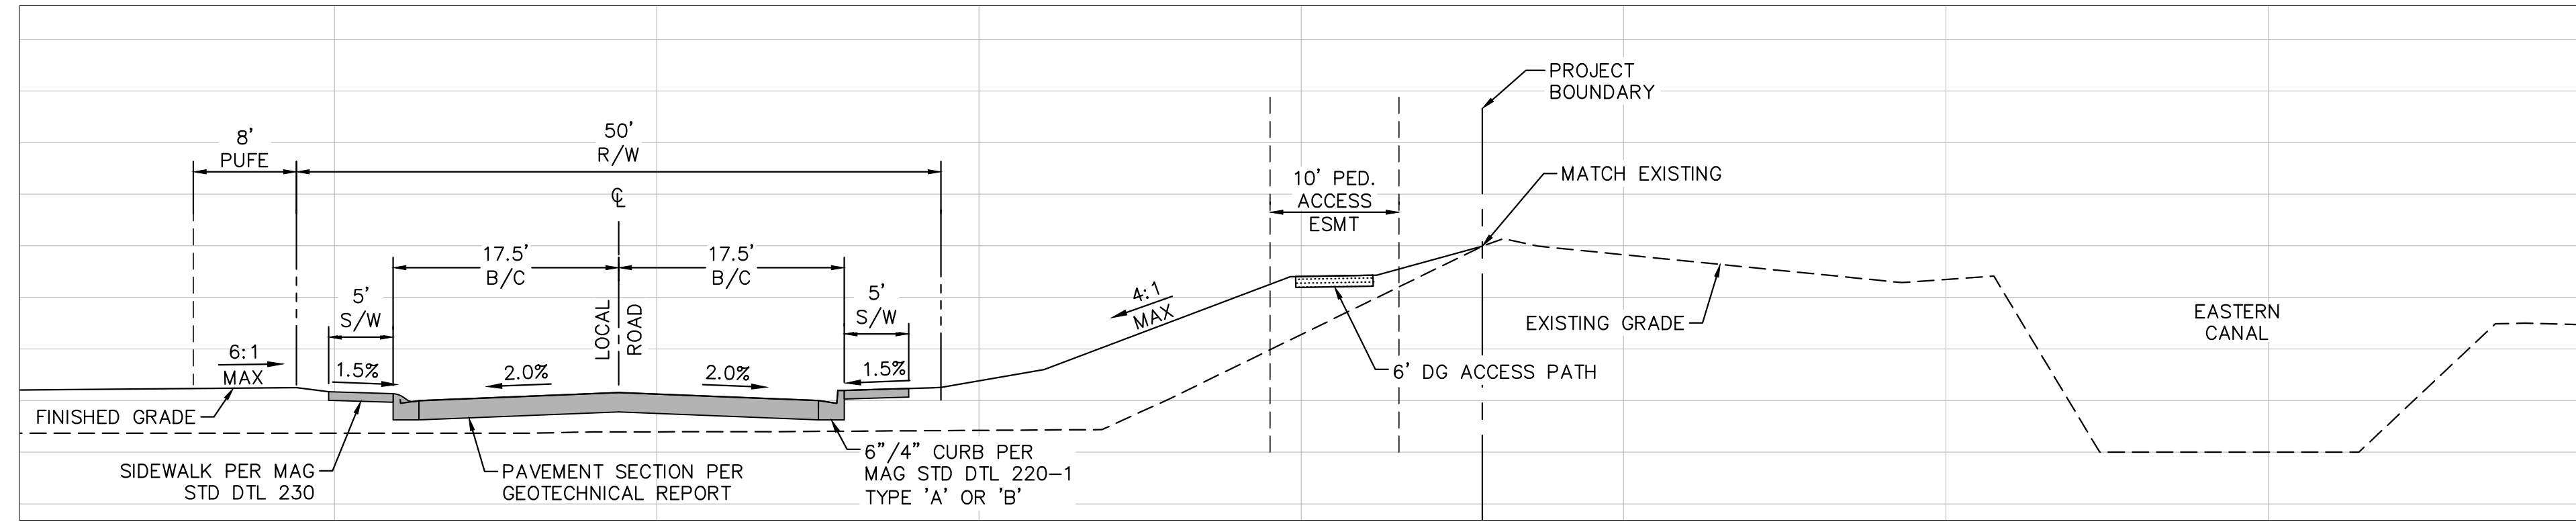


CROSS SECTION D
OPEN SPACE TO
EASTERN BOUNDARY TO
EASTERN CANAL

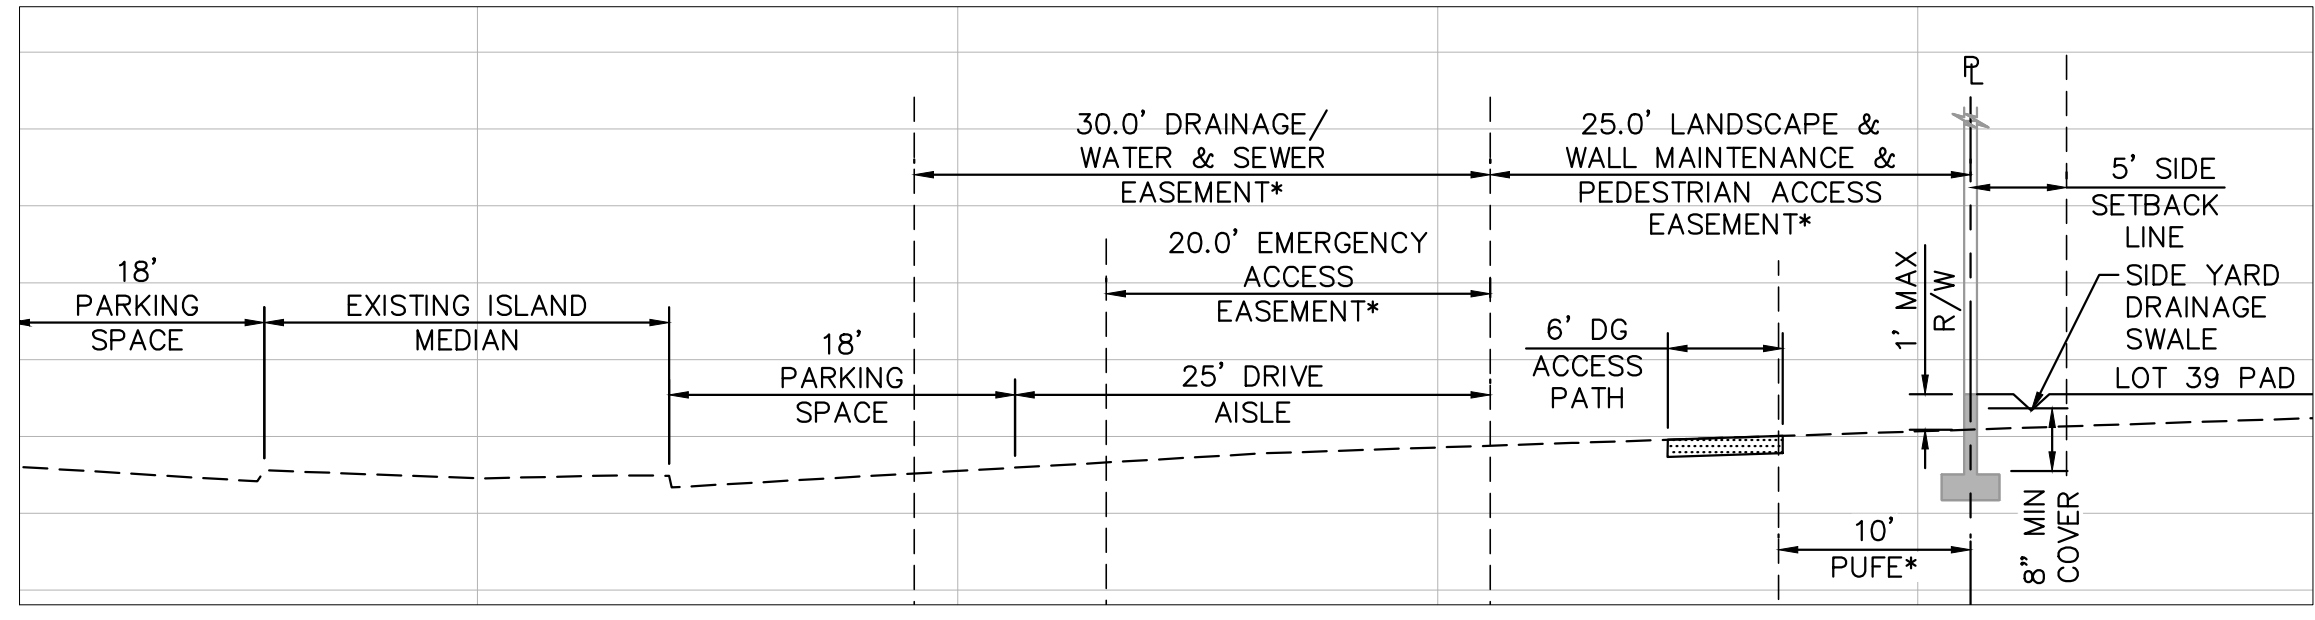


CROSS SECTION F
PARKING LOT TO
LDCOP ESMT TO
LOT 39

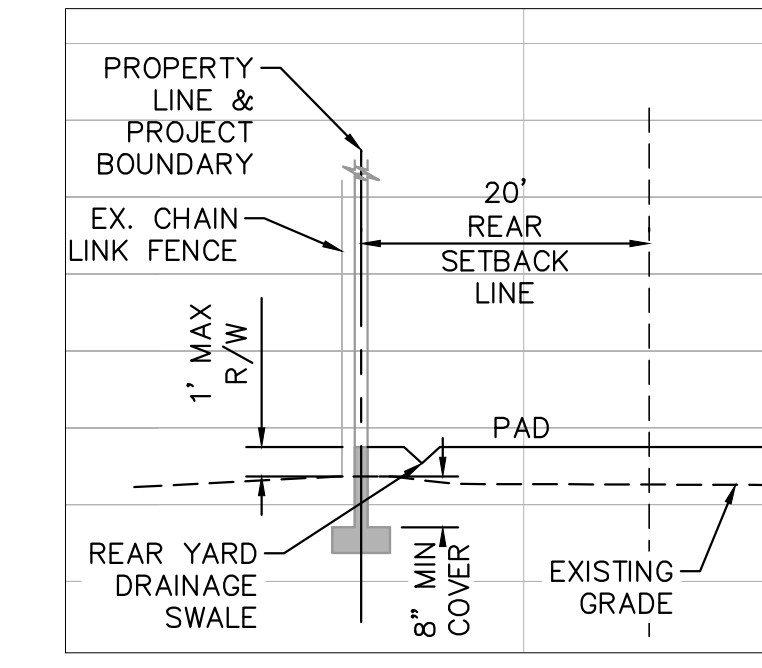



CROSS SECTION G
REAR LOT TO
SOUTH BOUNDARY

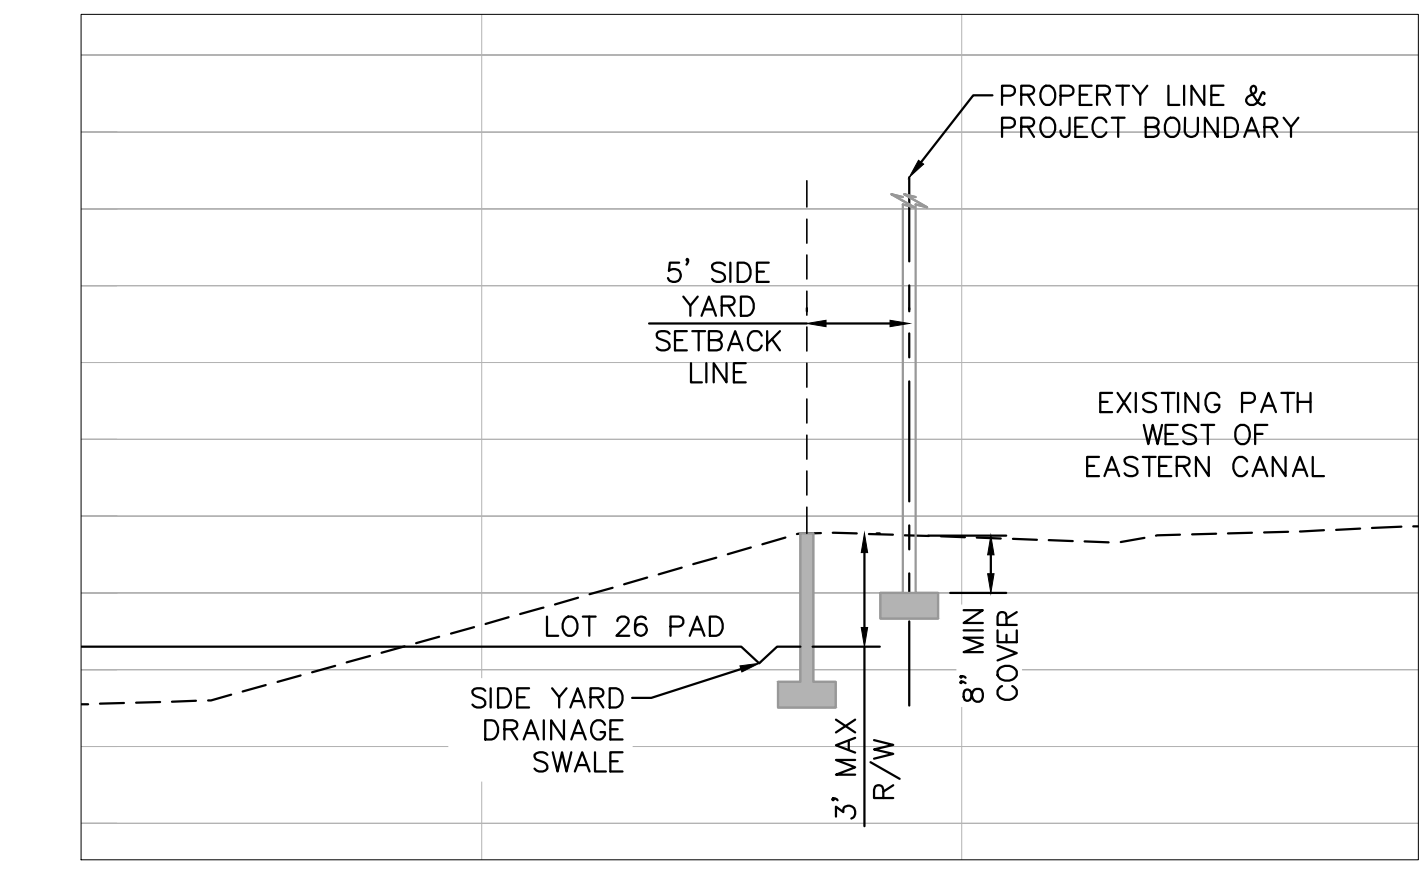

CROSS SECTION G
LOT 26 R/W TO
EASTERN
BOUNDARY

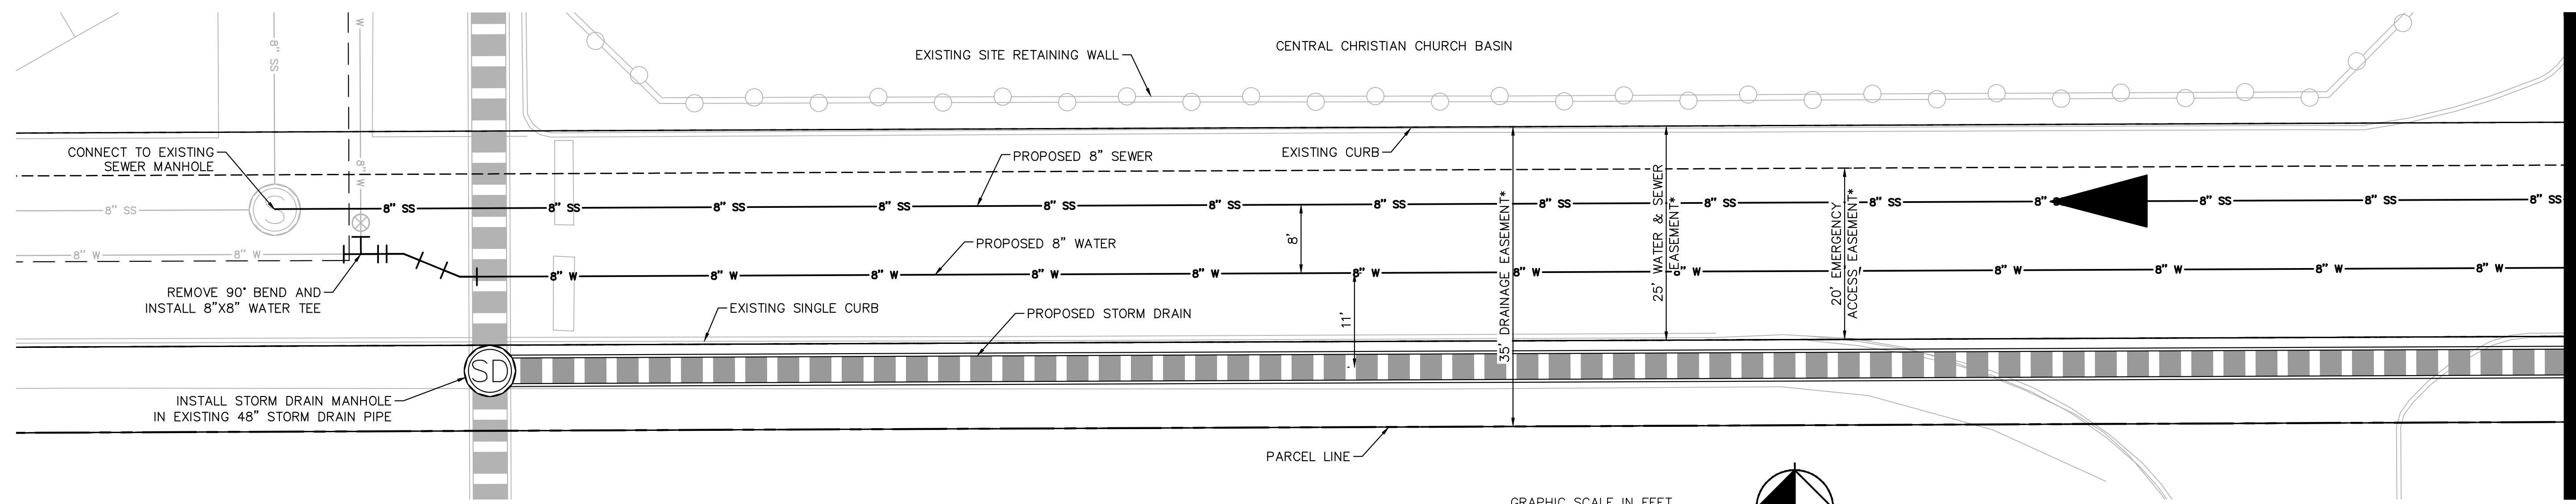

UTILITY CONNECTION BLOW UP

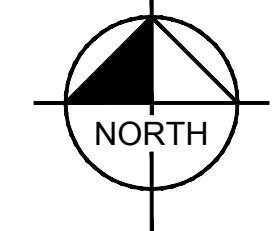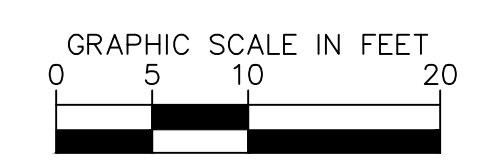

K:\EAV\Civil\291638007 - Encanto\CAD\PrePlot\XS.dwg Nov 25, 2024 charles.witt
 XREFS: K:\EAV\Civil\291638007 - Encanto\CAD\PrePlot\XS.dwg Nov 25, 2024 charles.witt
 OF AND UNLESS OTHERWISE NOTED, THIS DOCUMENT IS THE PROPERTY OF KIMLEY-HORN AND ASSOCIATES, INC.

Kimley-Horn
 © 2024 KIMLEY-HORN AND ASSOCIATES, INC.
 1001 WEST SOUTHERN AVE., SUITE 131
 MESA, ARIZONA 85210 (480) 207-2666

ENCANTO
GRADING SECTIONS & BLOW UP
MESA, MARICOPA COUNTY, AZ



PROJECT NO.
291638007
 DRAWING NAME
XS

NO.	REVISION	BY	DATE	APPR.

SEE CONTINUATION ON SHEETS 03 & 04