




WEST ELEVATION

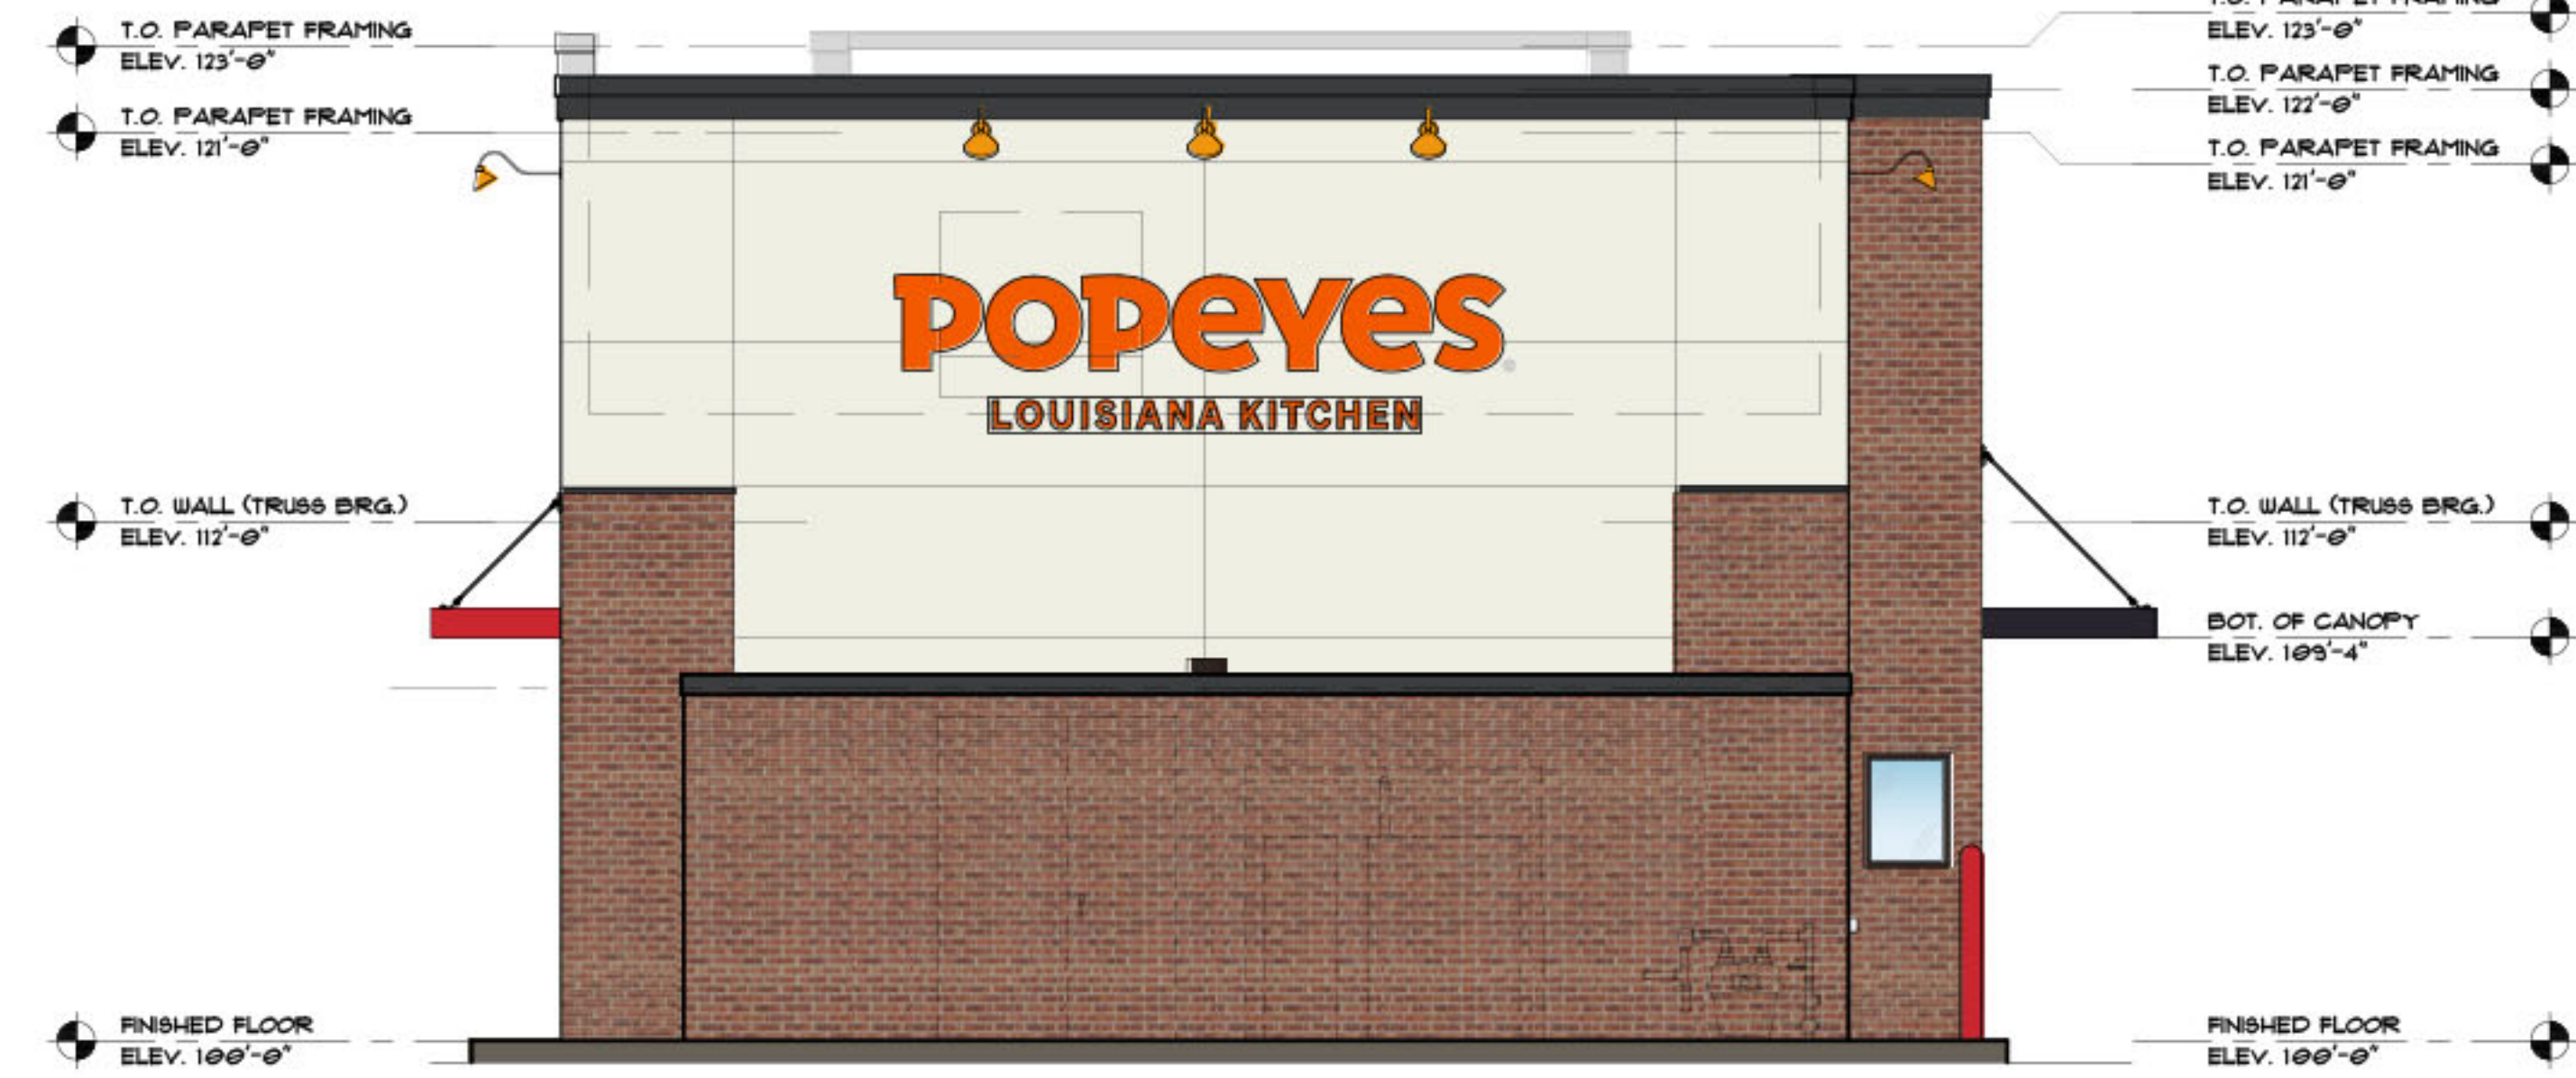

EAST ELEVATION

PERCENTAGE OF EXTERIOR MATERIALS						
FACADE	TOTAL SQ. FT.	EIFS/STUCCO	MTL (INC. AWNINGS AND CAP)	BRICK	FENESTRATION (GLASS, DOORS, AND SHUTTERS)	NICHIHA
EAST	736.8	47.1%	5.4%	46.7%	0.7%	0.0%
WEST	754.2	47.1%	5.8%	24.1%	13.2%	9.8%
NORTH	2283.2	46.2%	6.7%	34.2%	11.4%	1.6%
SOUTH	2305.4	45.3%	6.4%	32.8%	13.9%	1.6%



SOUTH ELEVATION




NORTH ELEVATION




POPEYES


LOUISIANA KITCHEN

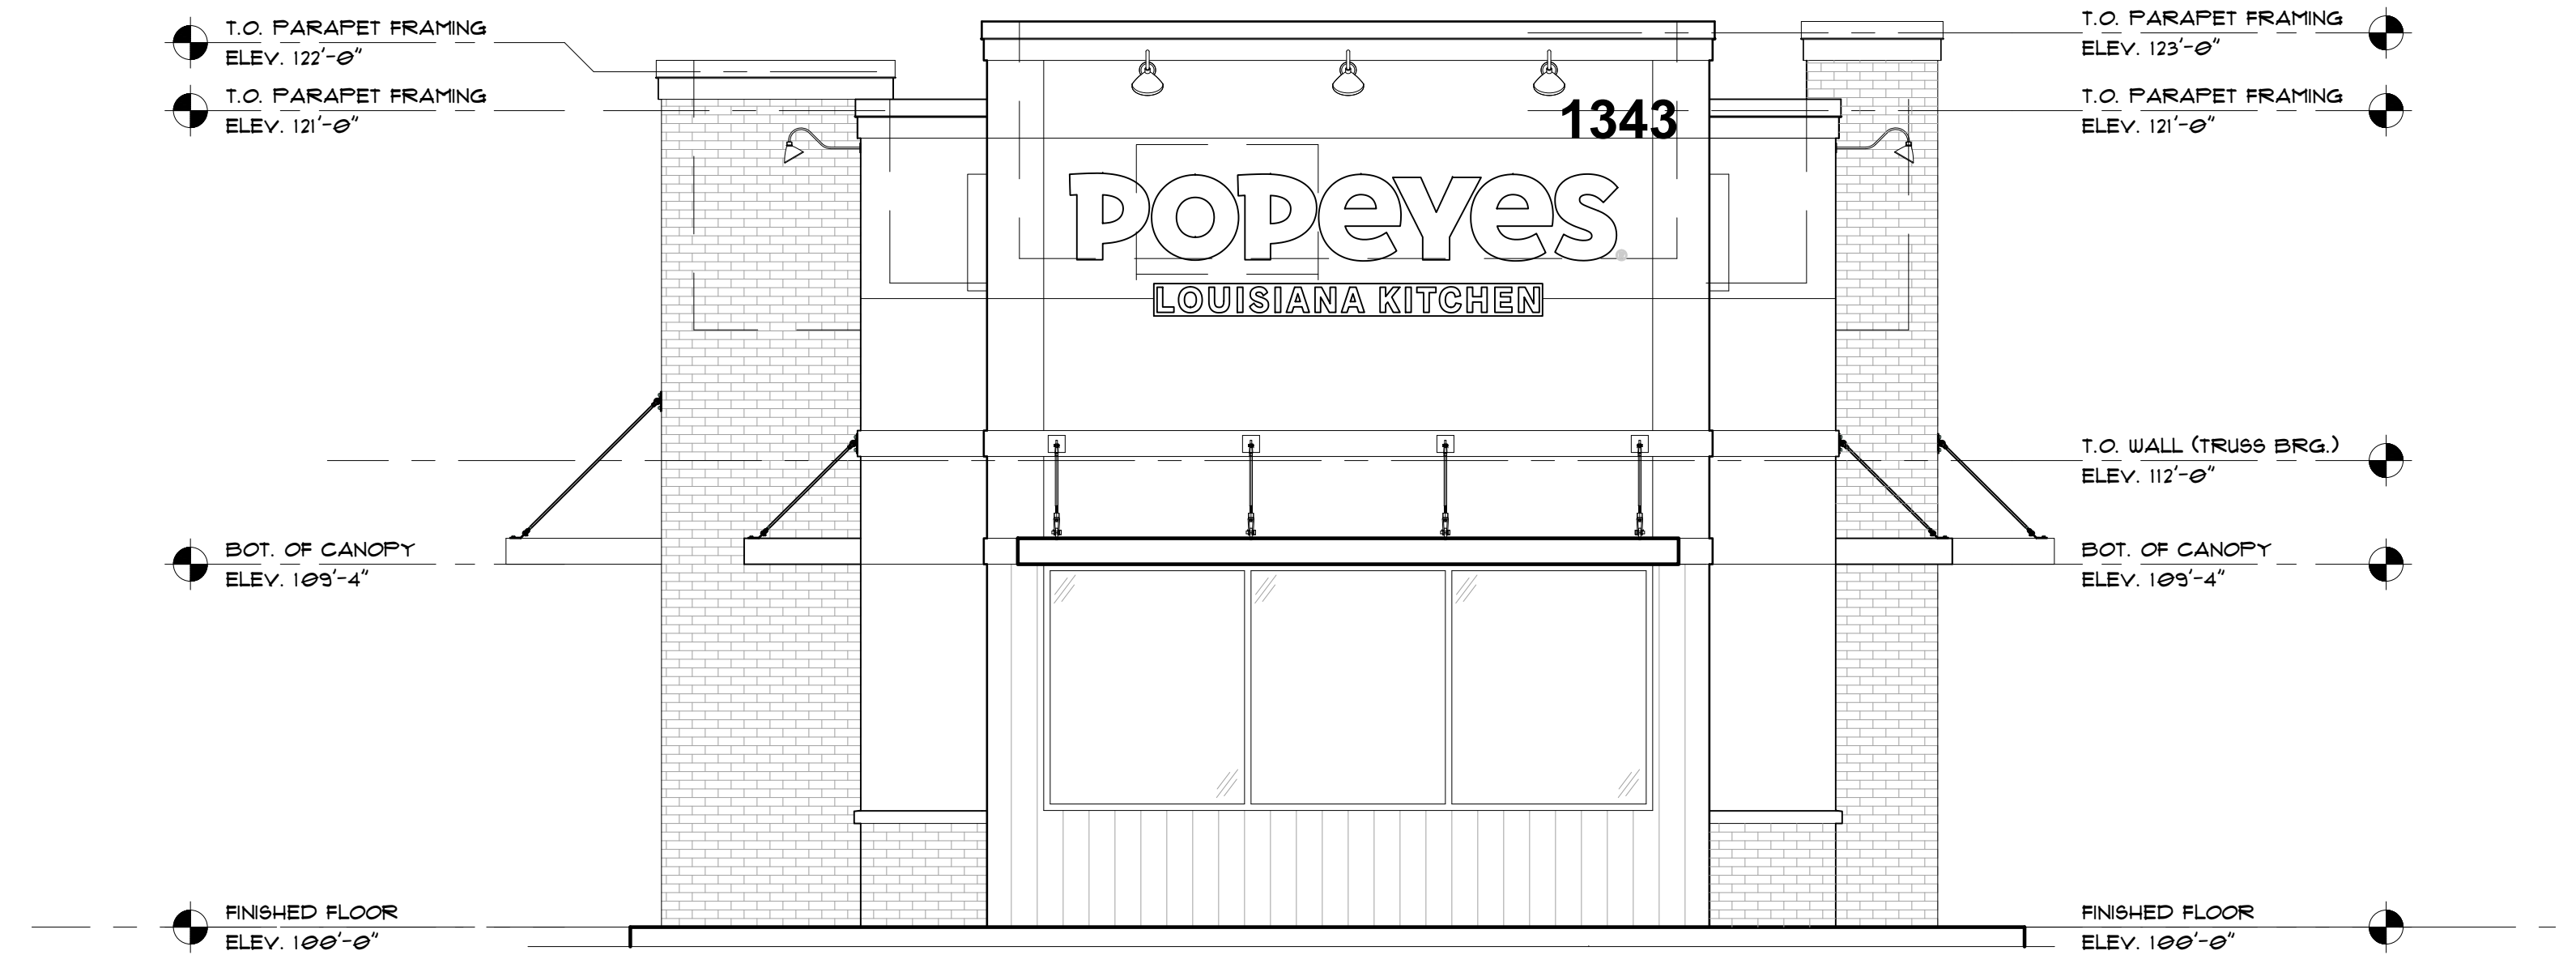


1 WEST ELEVATION
1/4"=1'-0"

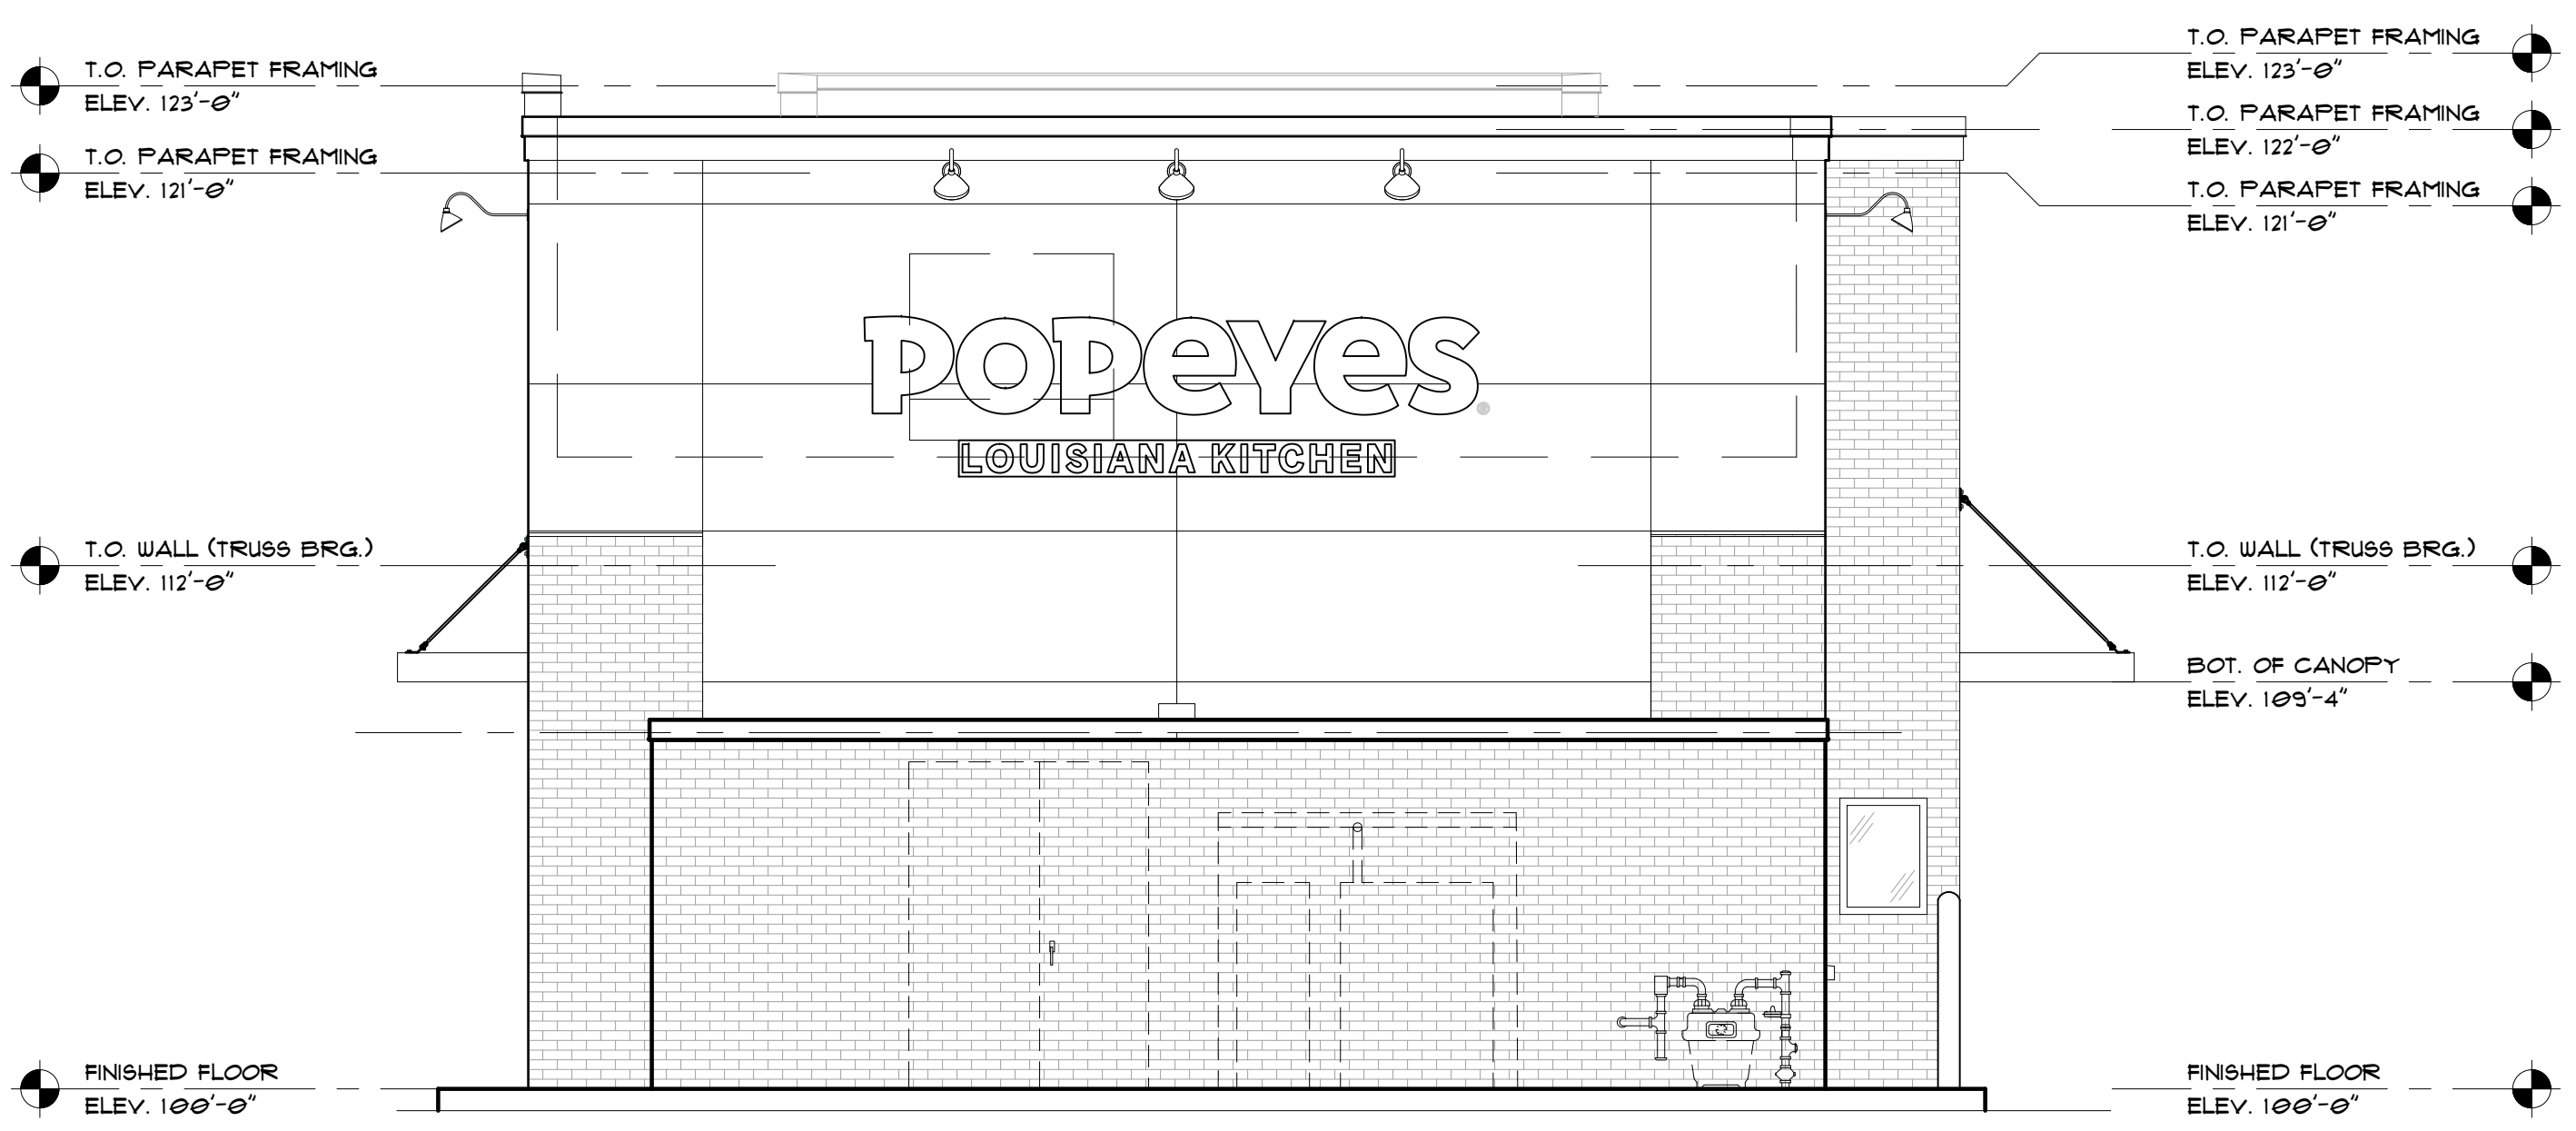

3 EAST ELEVATION W/ SCREEN WALL
1/4"=1'-0"

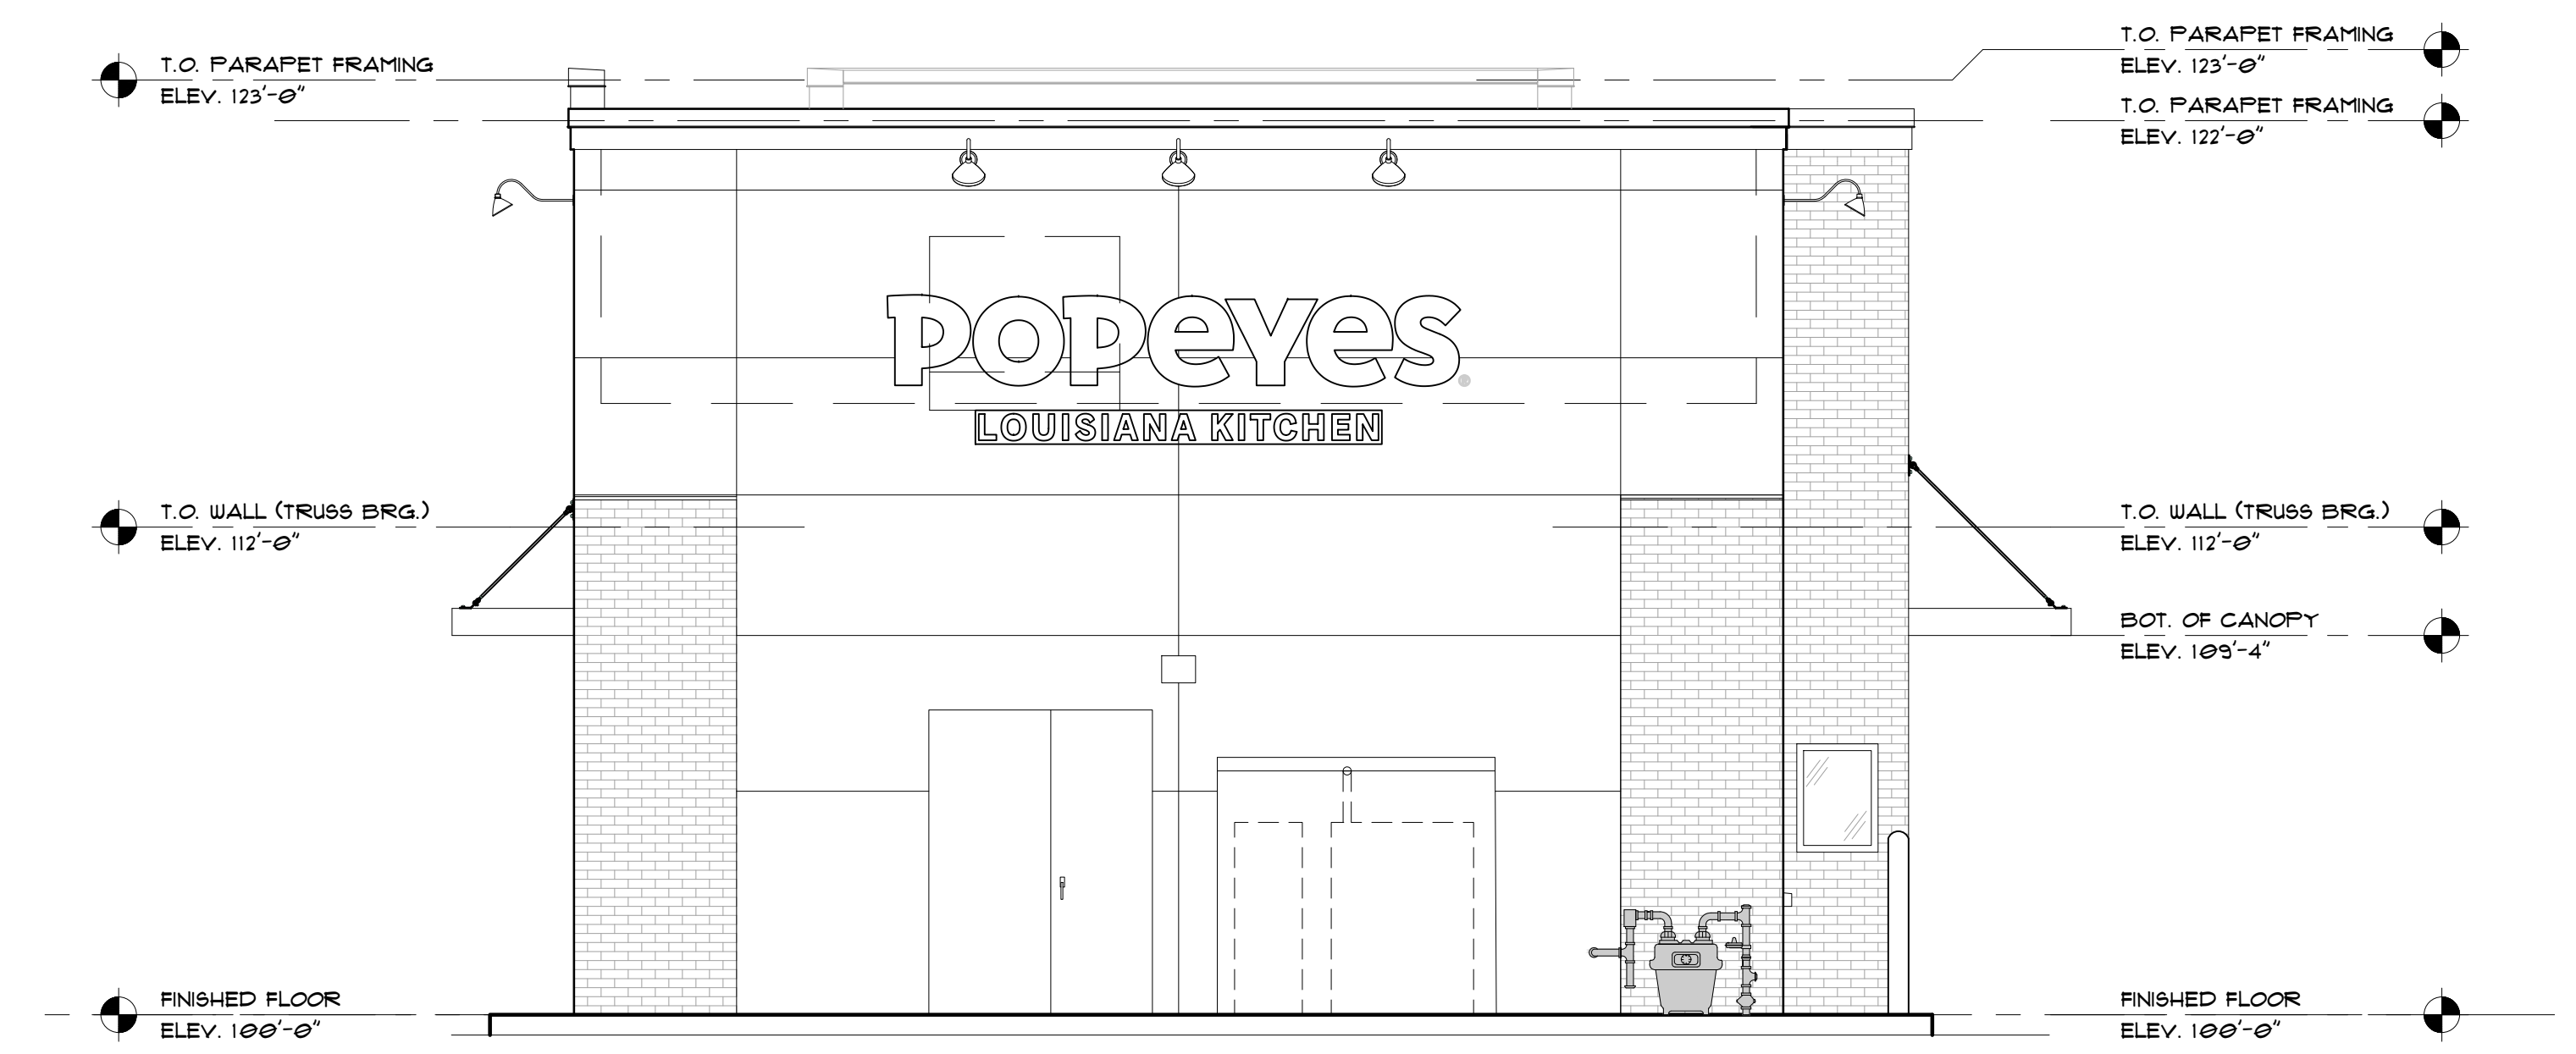

2 EAST ELEVATION W/O SCREEN WALL
1/4"=1'-0"

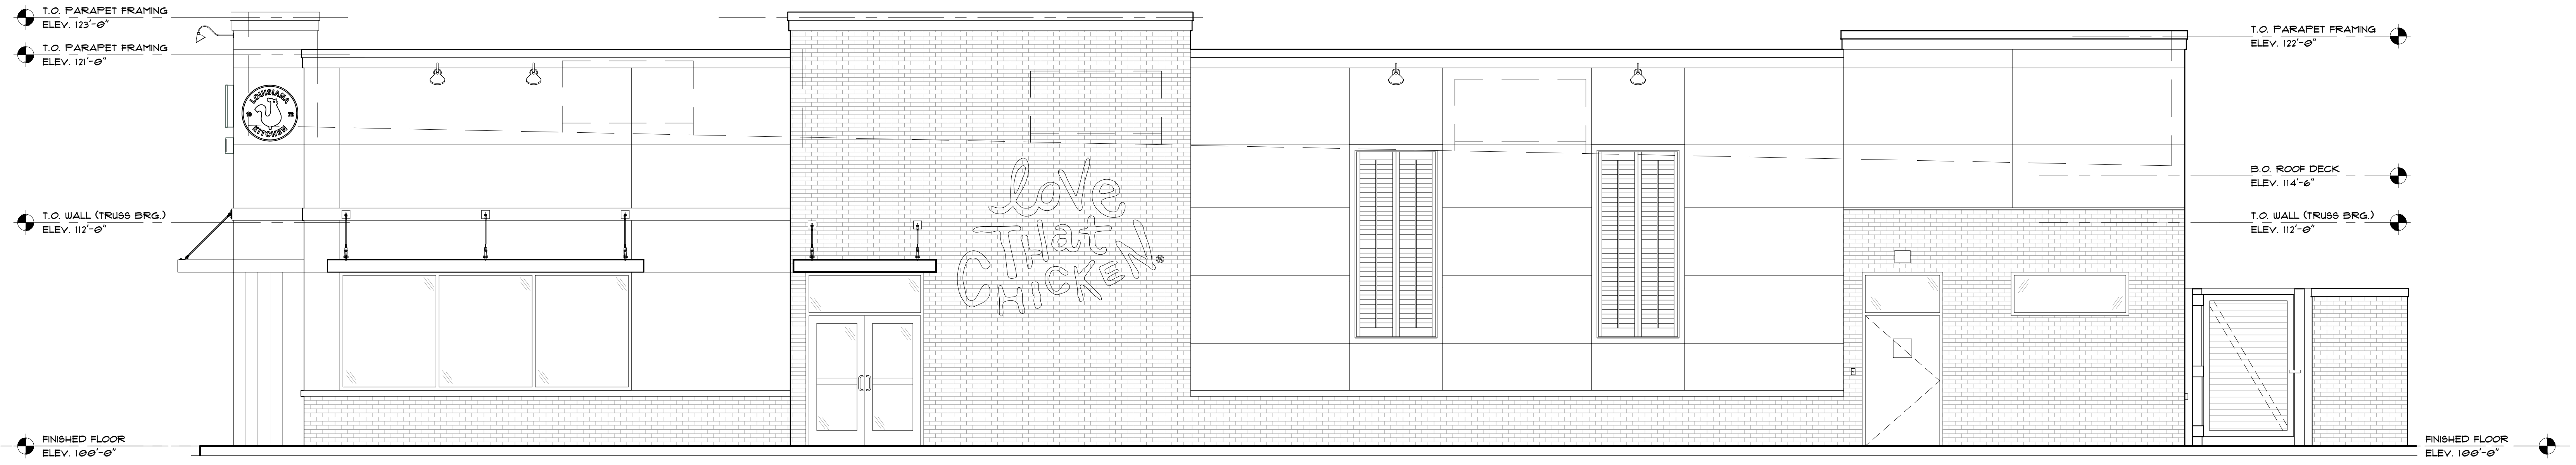

1 SOUTH ELEVATION
1/4"=1'-0"



2 NORTH ELEVATION
1/4"=1'-0"