


Design Review Vicinity Map: DRB24-01077

Case Details

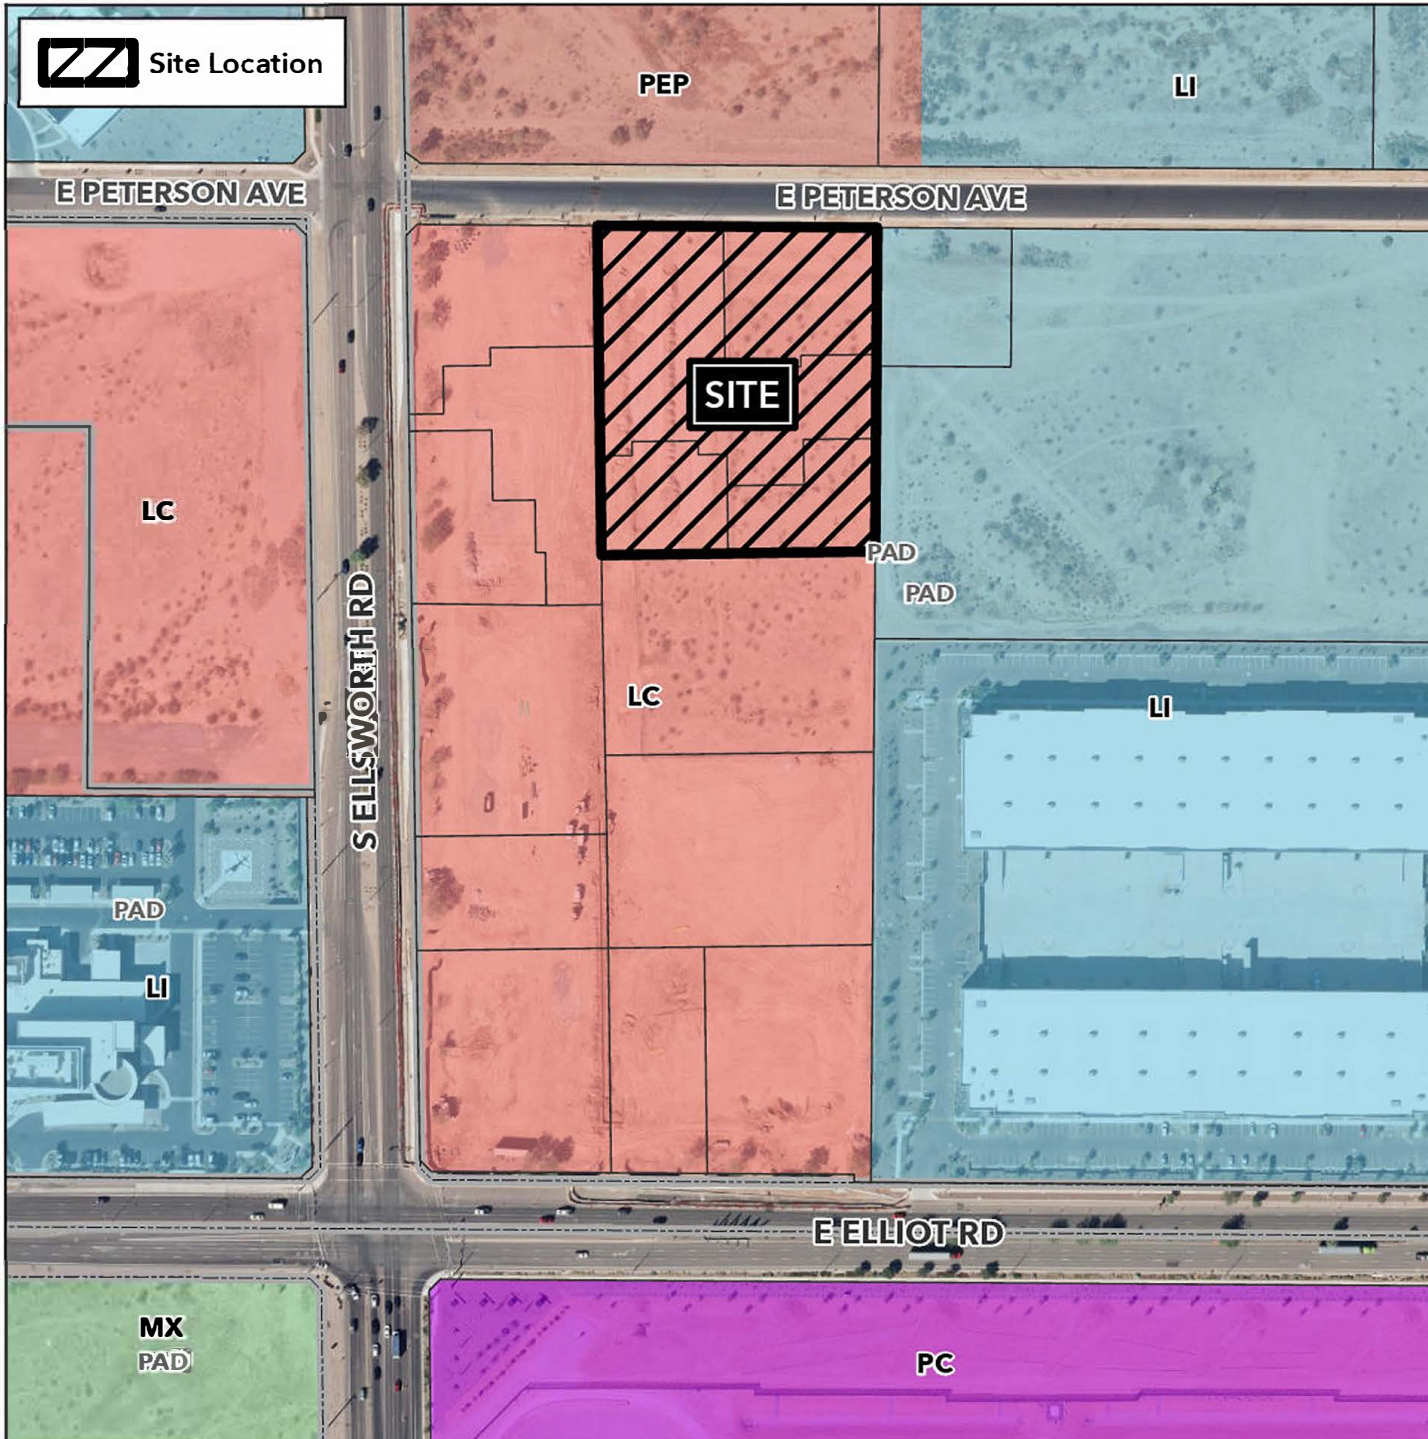

Site Location



Case:

DRB24-01077

Site / Address:

(District 6) 3.5± acres located at the northeast corner of South Ellsworth Road and East Elliot Road.

Request:

Design Review for a Small-Scale Commercial Recreation facility and attached commercial uses.

