

ANTENNA CLEARANCE AND MOUNTING TO BE FIELD VERIFIED PRIOR TO CONSTRUCTION WITH FINAL ANTENNA SPECIFICATIONS, MOUNTING HARDWARE, AND RF DESIGN. ANTENNA PIPE MOUNT MODIFICATION MAY BE REQUIRED.



PAINT ALL NEW ANTENNAS AND MOUNTING HARDWARE TO MATCH EXISTING, PER LOCAL JURISDICTIONAL REQUIREMENTS, LIGHT REFLECTANCE VALUES SHALL NOT EXCEED 75%.

IF JURISDICTION REQUIRES PAINTING (LIGHT REFLECTANCE VALUES SHALL NOT EXCEED 75%); DO NOT PAINT RRHS!

DO NOT TRAP OR BLOCK SAFETY CLIMB WITH EITHER THE COAX OR EQUIPMENT. IF SAFETY CLIMB HAS BEEN PREVIOUSLY BLOCKED, CONTACT THE CROWN CASTLE CONSTRUCTION MANAGER

SITE IS ACCESSIBLE BY MANLIFT ONLY

GENERAL NOTES

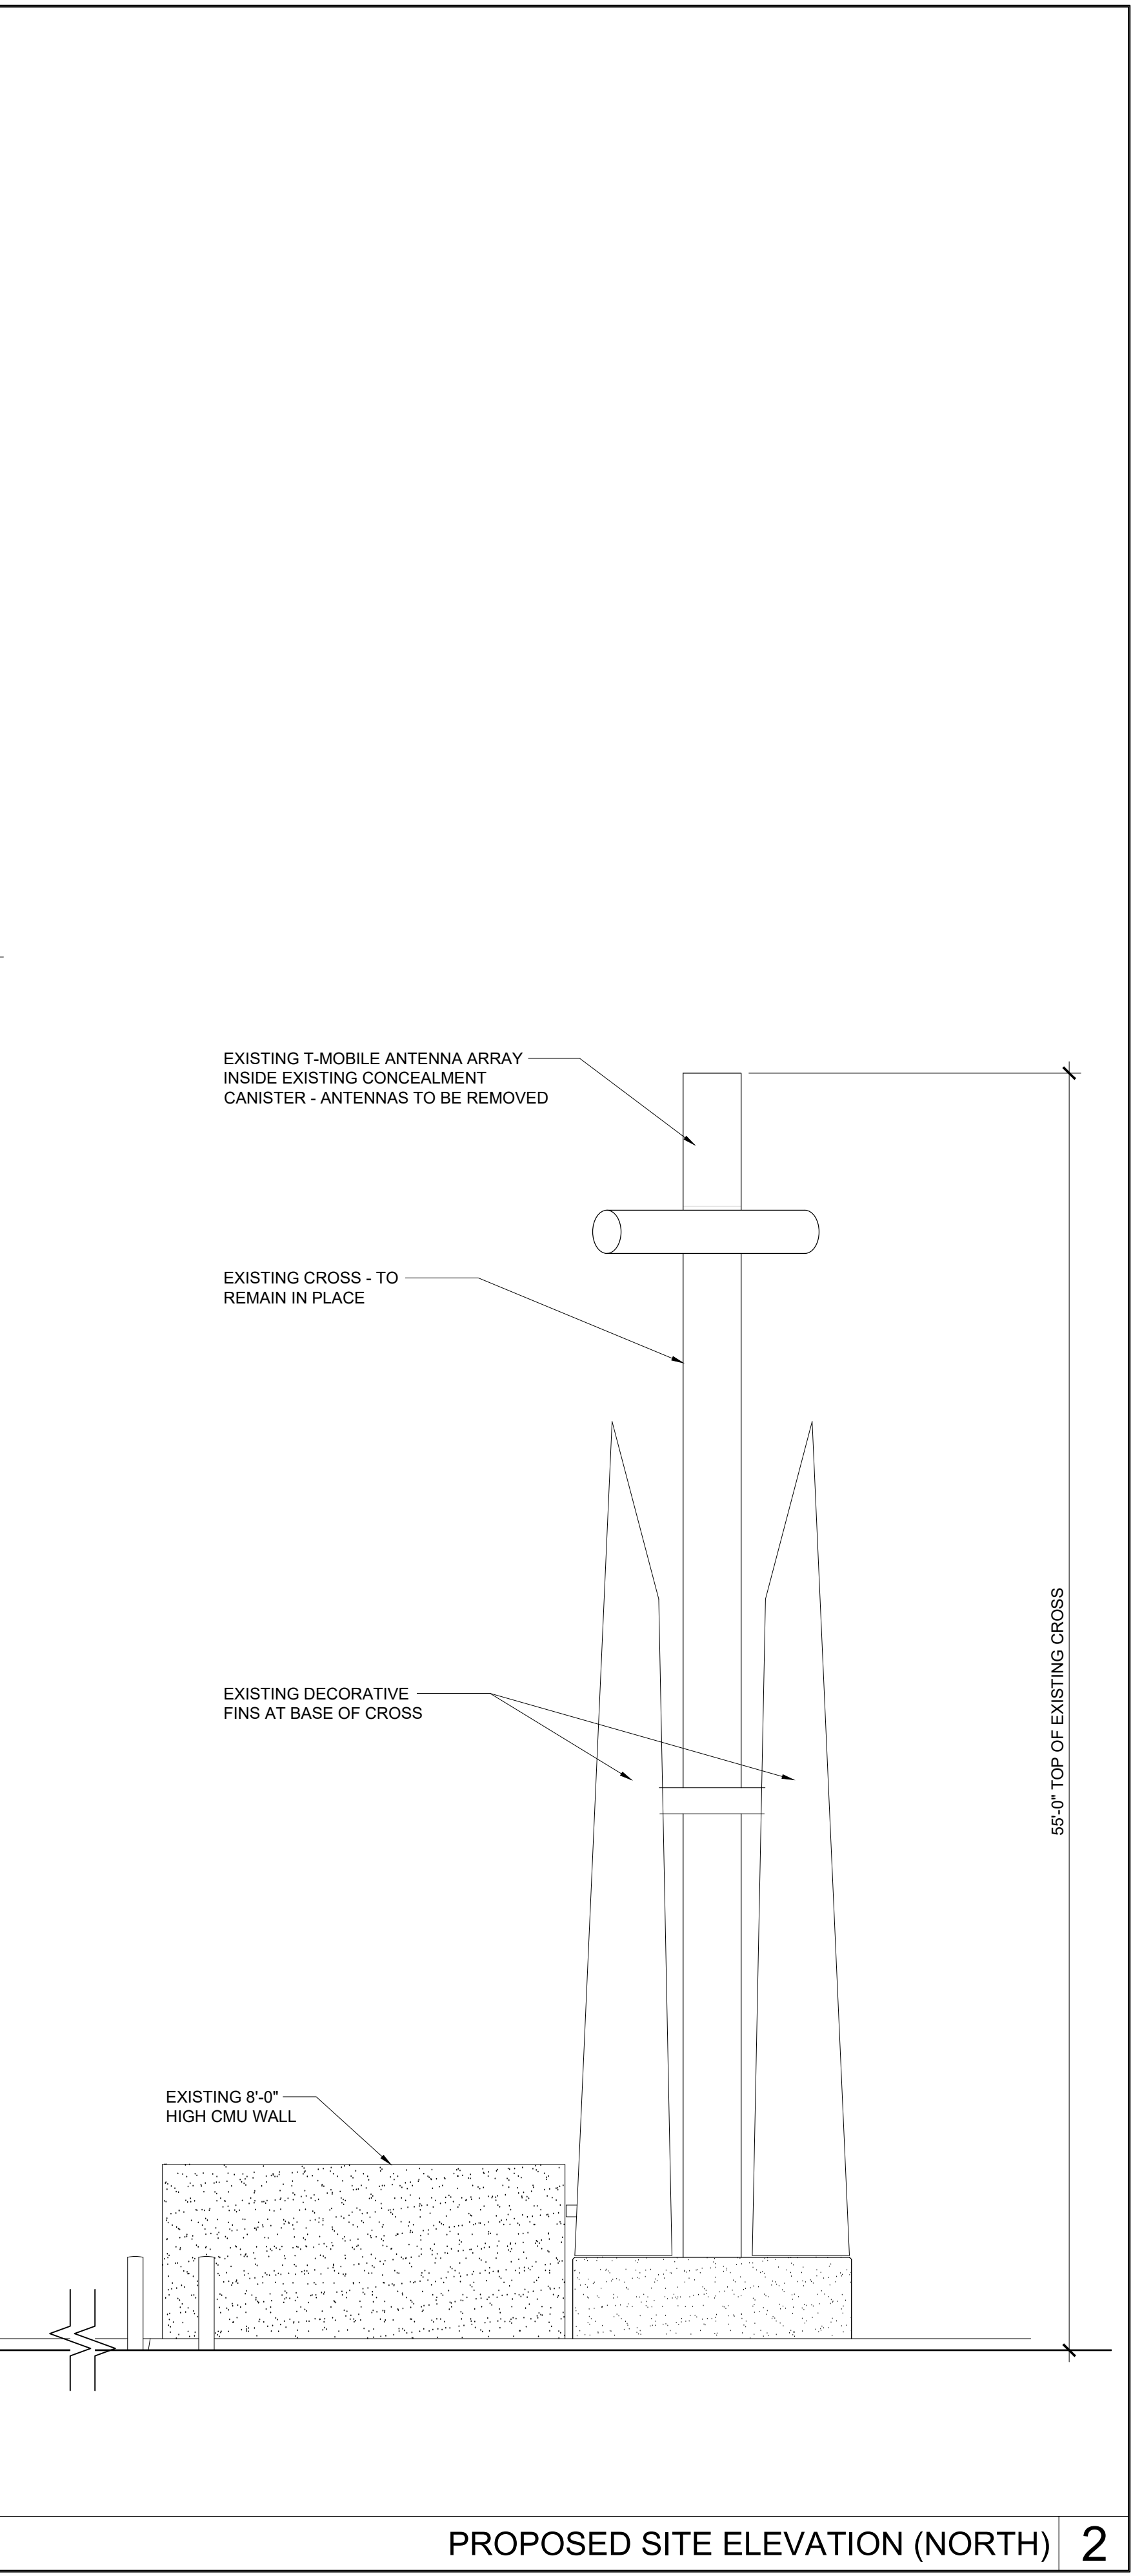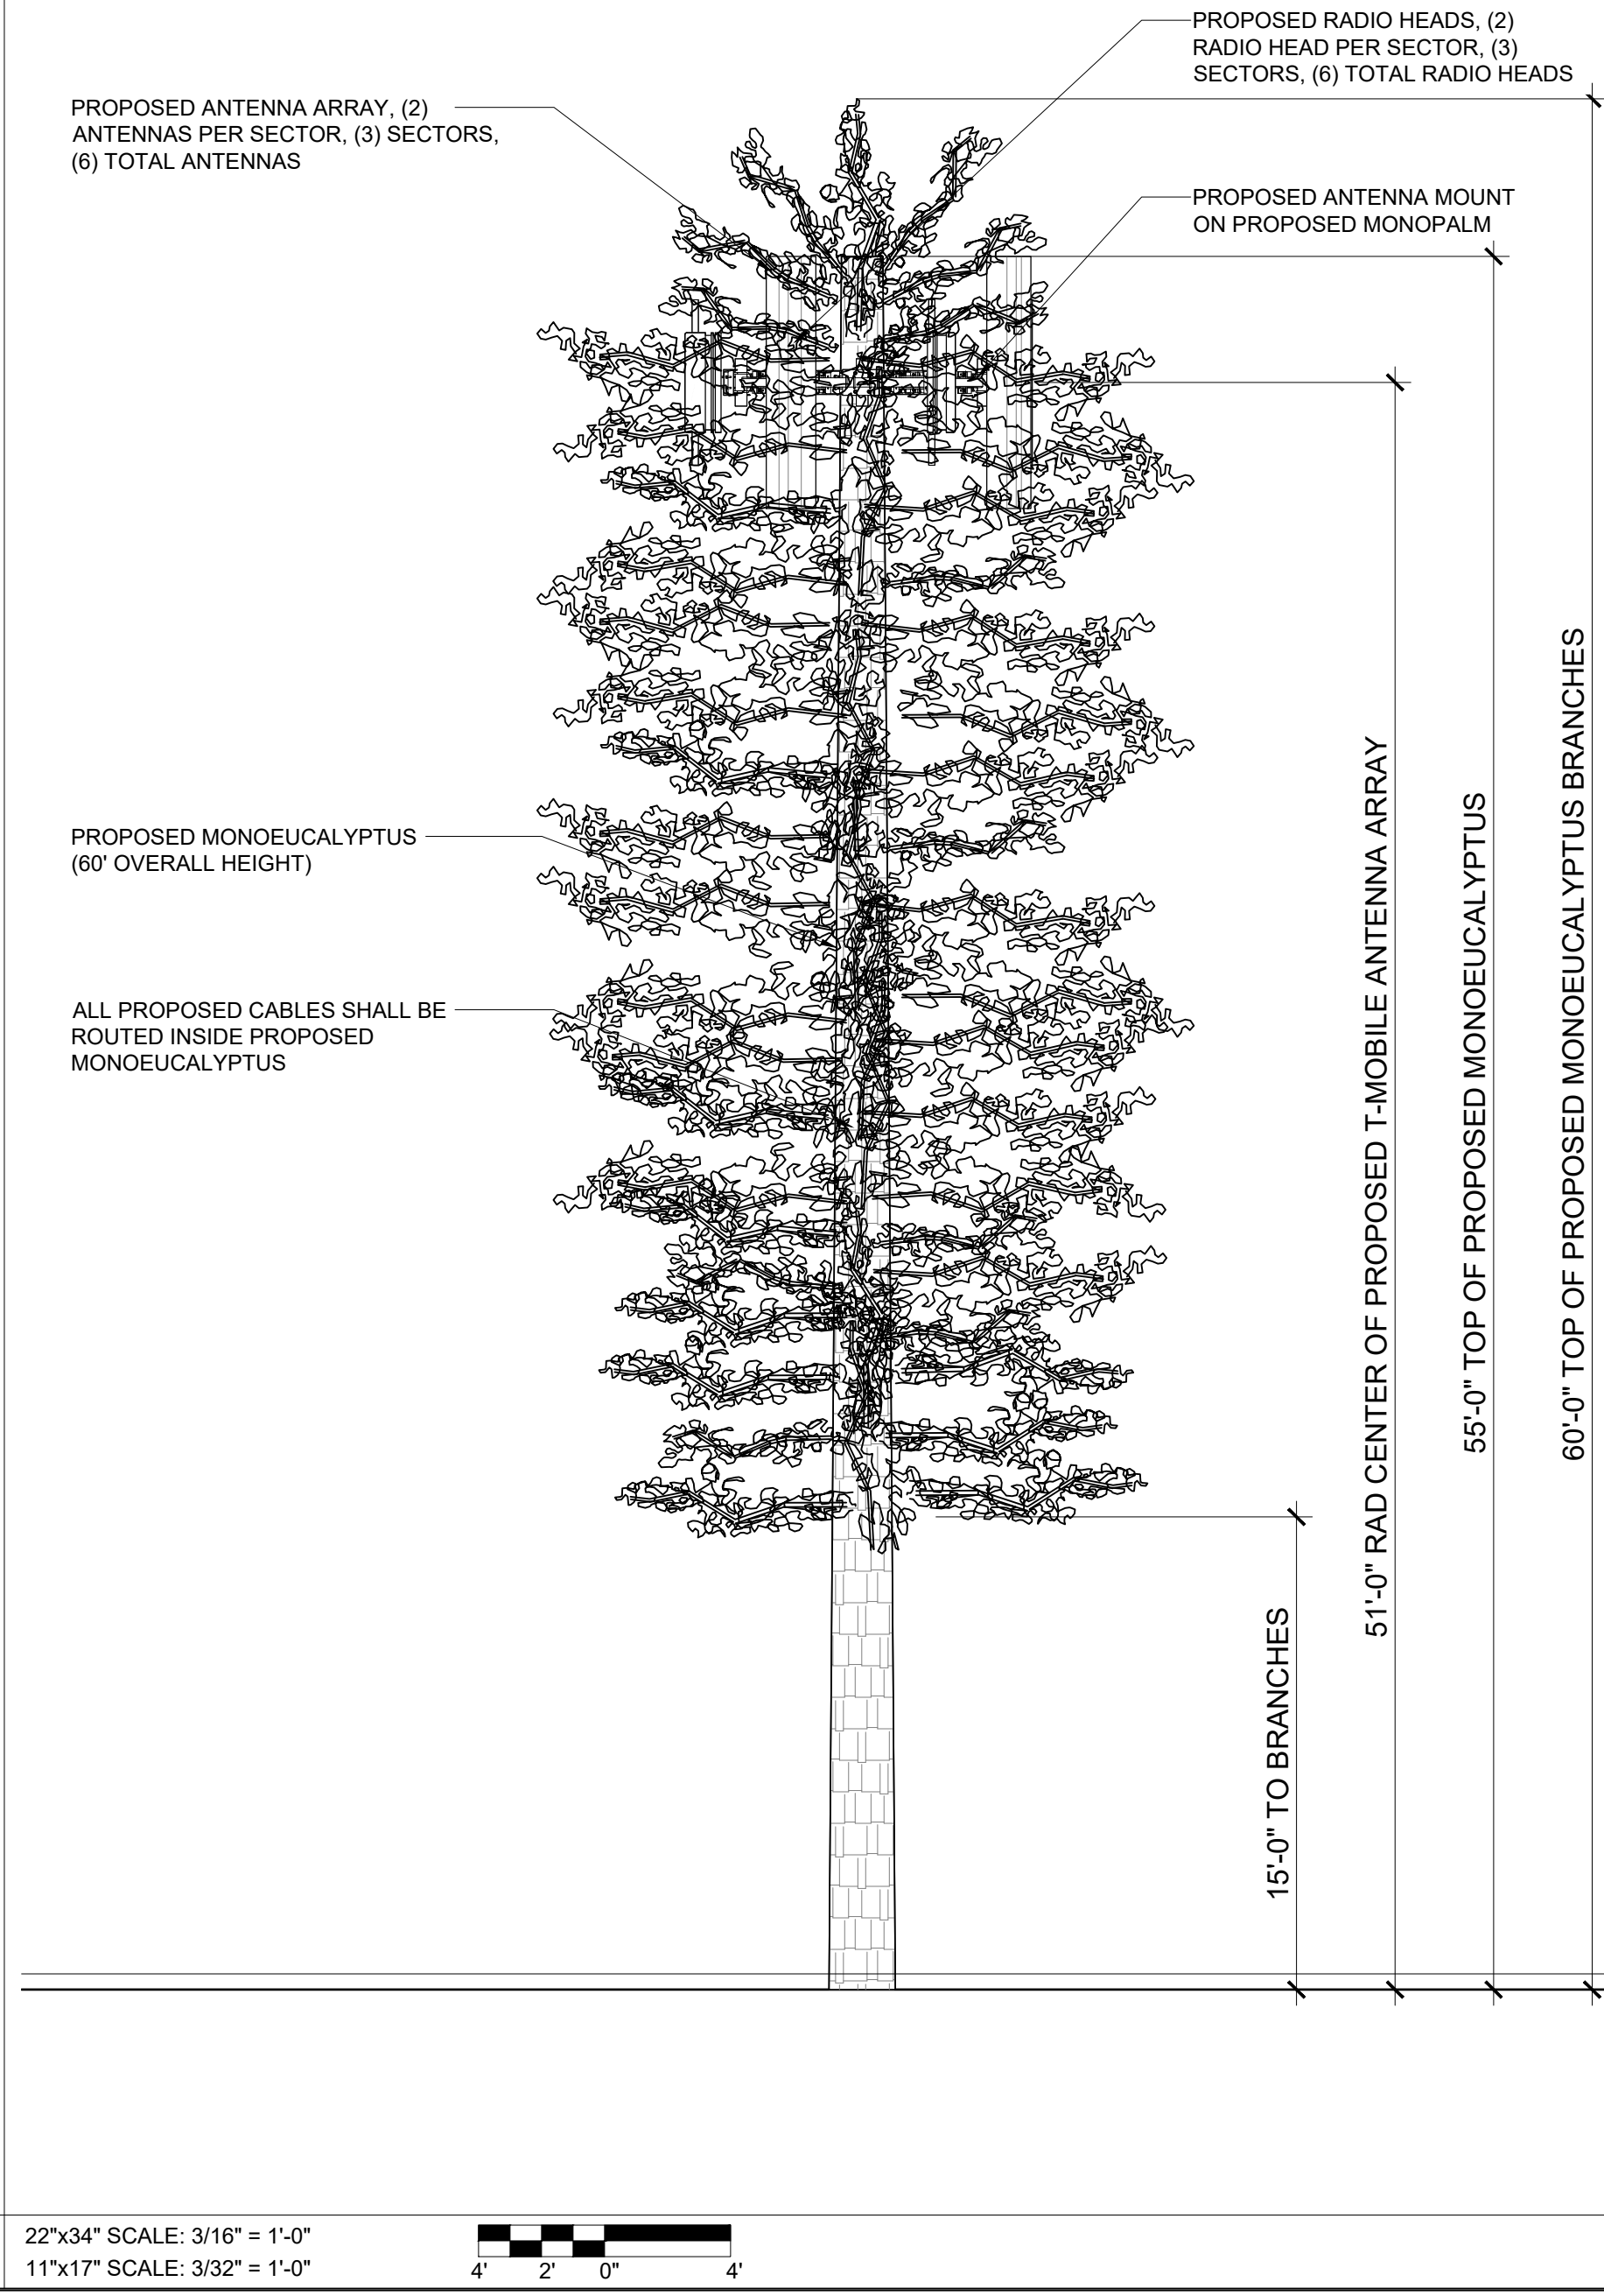

PLANS PREPARED FOR:

**T-Mobile**

1330 W. SOUTHERN AVE, SUITE A-102, TEMPE, ARIZONA, 85282  
PHONE: (480) 638-2600 FAX: (480) 638-2852

CONSULTANT:

**CROWN CASTLE**

2055 S. STEARMAN DRIVE  
CHANDLER, AZ 85286  
OFFICE: (602) 845-1722

PROJECT INFORMATION:

**PH10372A GRACE CHURCH  
8242888**

8701 E. BROWN ROAD  
MESA AZ 85207  
MARICOPA COUNTY

CURRENT ISSUE DATE:

**12/12/24**

ISSUED FOR:

**RE-SUBMITTAL**

REV.	DATE	DESCRIPTION	BY
0	8/8/24	ISSUED FOR SUBMITTAL	JRS
1	12/12/24	ISSUED FOR RE-SUBMITTAL	JRS

DRAWN BY:	CHK:	APV:
JRS	MAY	RCY

PLANS PREPARED BY:

**young design corp**

10245 E. Via Linda, Scottsdale, AZ 85258  
ph: 480 451 9609 fax: 480 451 9608

LICENSURE:

**Professional Engineer**  
19382  
RONALD C. YOUNG  
AZ 012024  
AZ 012024  
EXP. 12/31/25

THIS DOCUMENT CONTAINS AN ELECTRONIC SIGNATURE PURSUANT TO A.R.S. TITLE 41 AND TITLE 44. IT IS A VIOLATION FOR ANY PERSON, UNLESS UNDER THE DIRECT SUPERVISION OF THE REGISTRANT, TO MODIFY THIS DOCUMENT IN ANY WAY.

SHEET TITLE:

**ELEVATIONS**

SHEET NUMBER: **A-3**

REVISION: **1**

YDC-10992



ANTENNA CLEARANCE AND MOUNTING TO BE FIELD VERIFIED PRIOR TO CONSTRUCTION WITH FINAL ANTENNA SPECIFICATIONS, MOUNTING HARDWARE, AND RF DESIGN. ANTENNA PIPE MOUNT MODIFICATION MAY BE REQUIRED.



PAINT ALL NEW ANTENNAS AND MOUNTING HARDWARE TO MATCH EXISTING, PER LOCAL JURISDICTIONAL REQUIREMENTS. LIGHT REFLECTANCE VALUES SHALL NOT EXCEED 75%.

IF JURISDICTION REQUIRES PAINTING (LIGHT REFLECTANCE VALUES SHALL NOT EXCEED 75%); DO NOT PAINT RRHS!


DO NOT TRAP OR BLOCK SAFETY CLIMB WITH EITHER THE COAX OR EQUIPMENT. IF SAFETY CLIMB HAS BEEN PREVIOUSLY BLOCKED, CONTACT THE CROWN CASTLE CONSTRUCTION MANAGER

SITE IS ACCESSIBLE BY MANLIFT ONLY

GENERAL NOTES

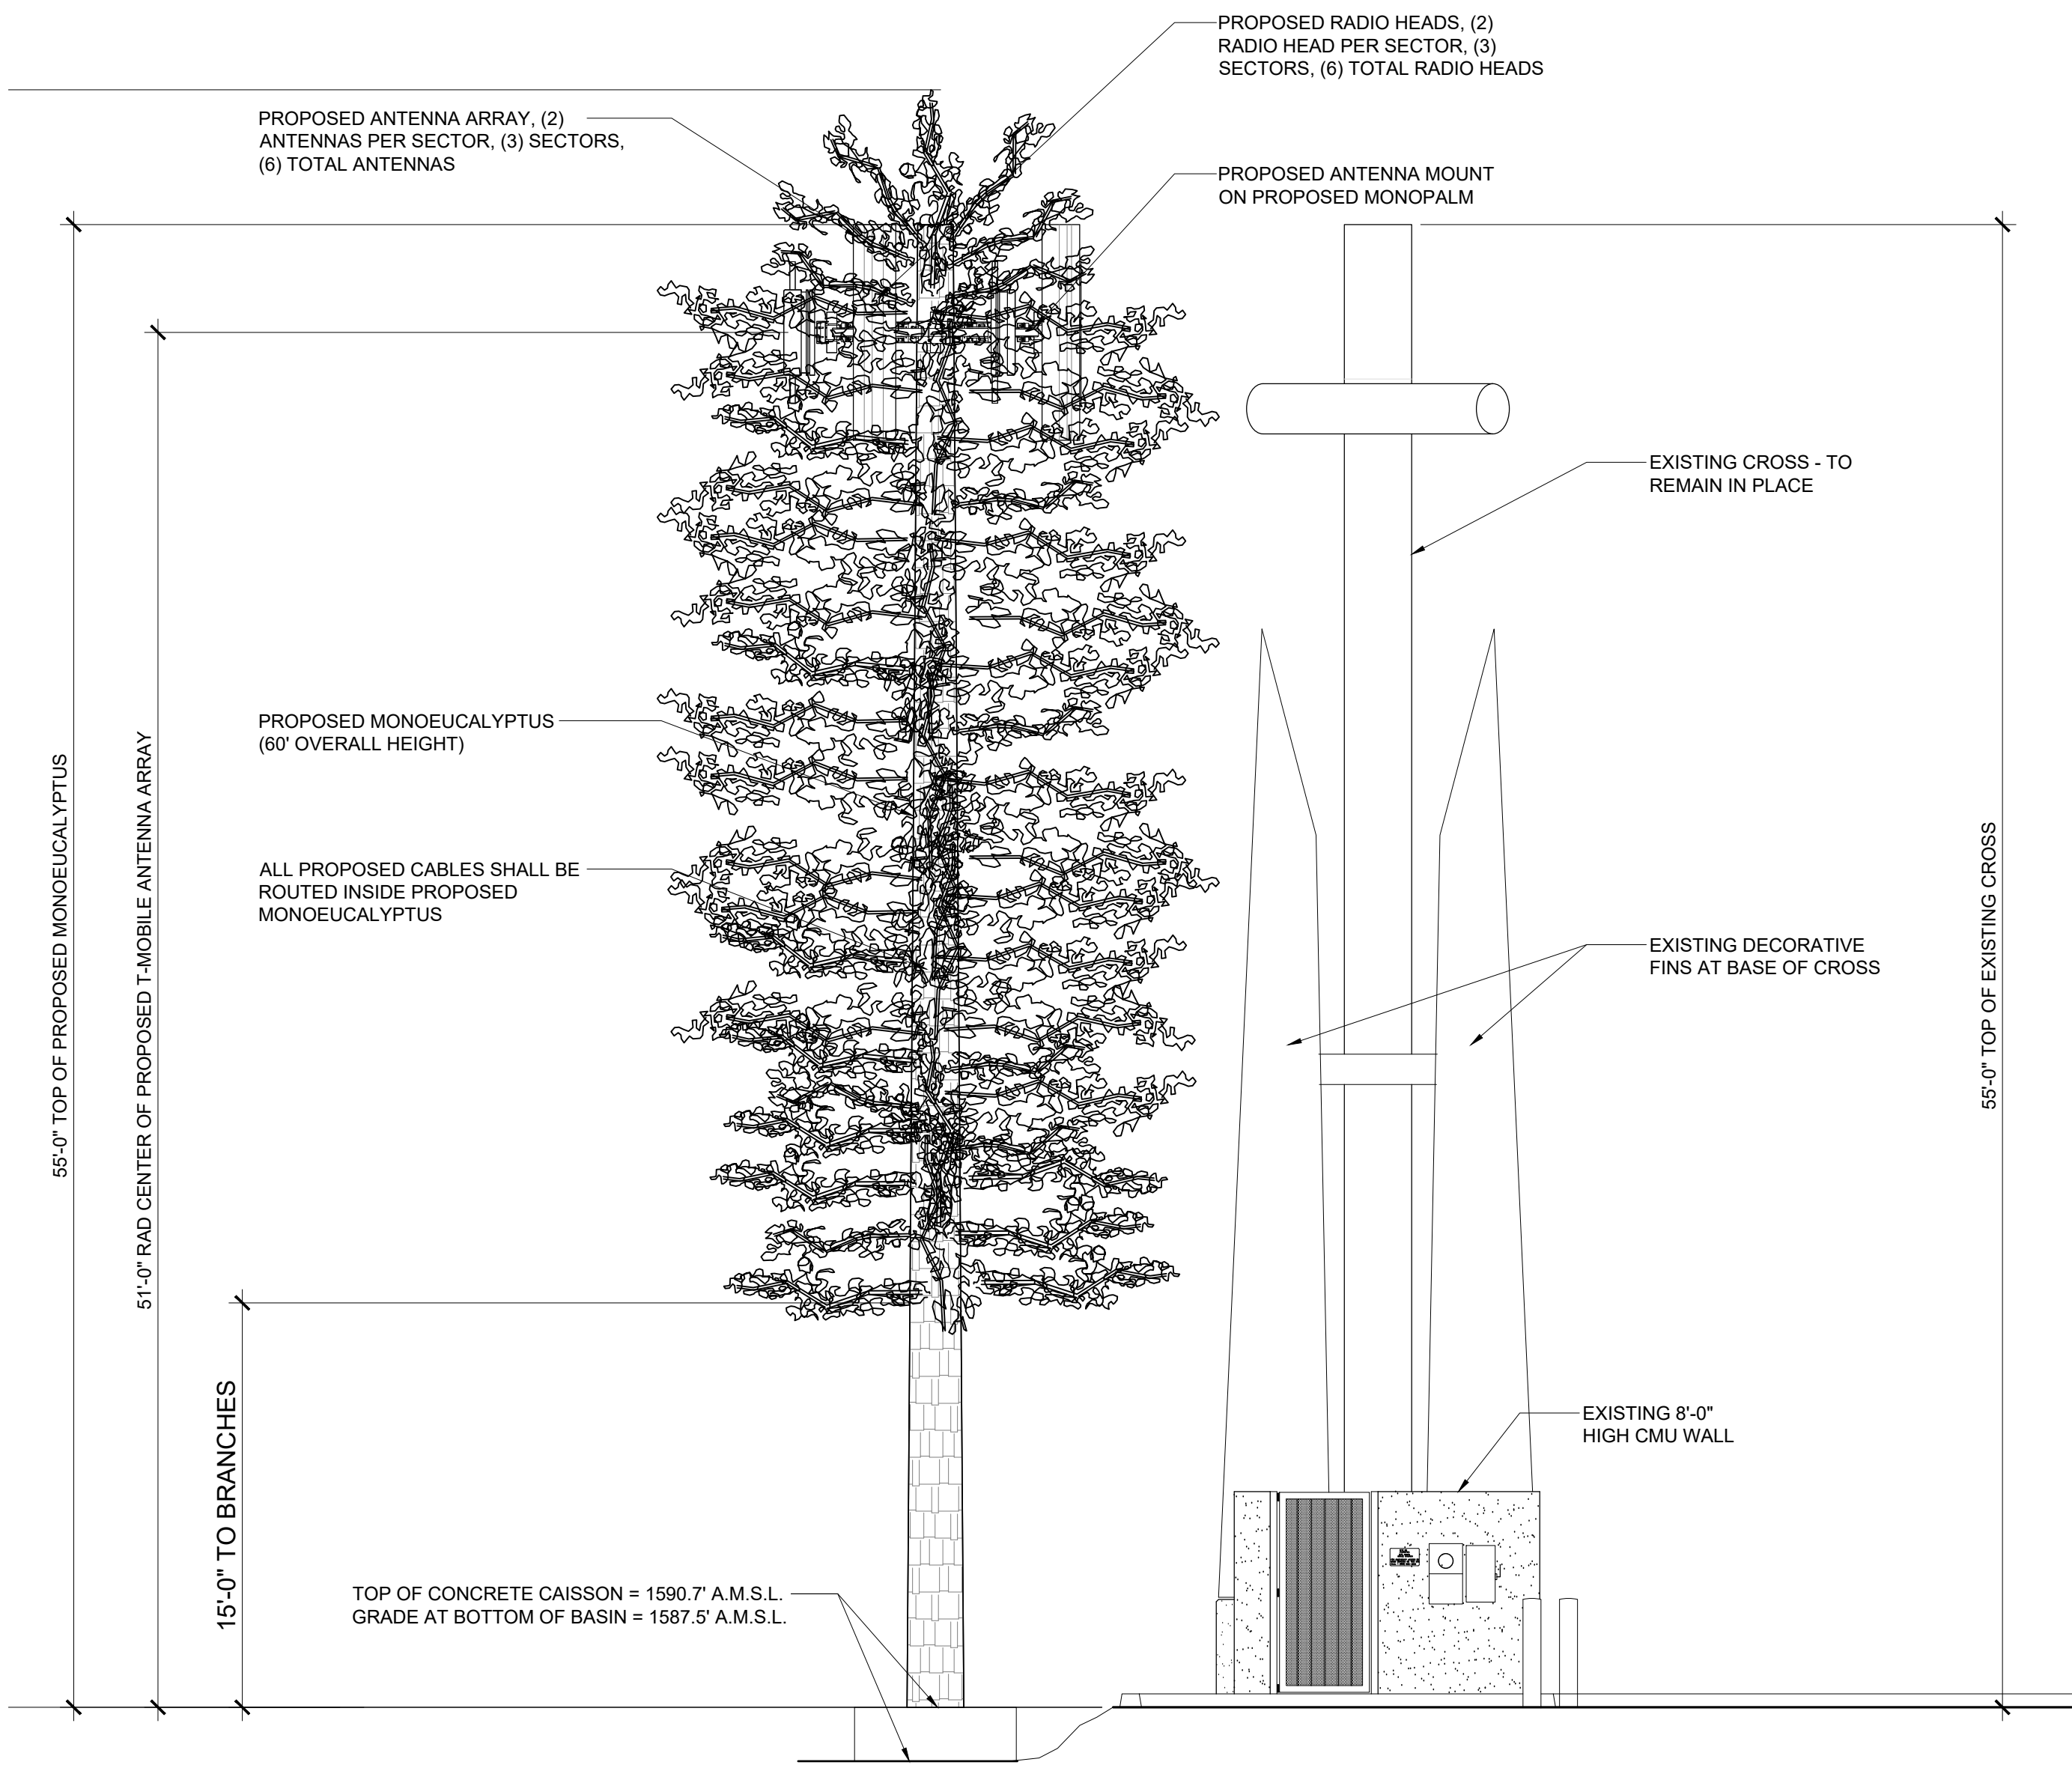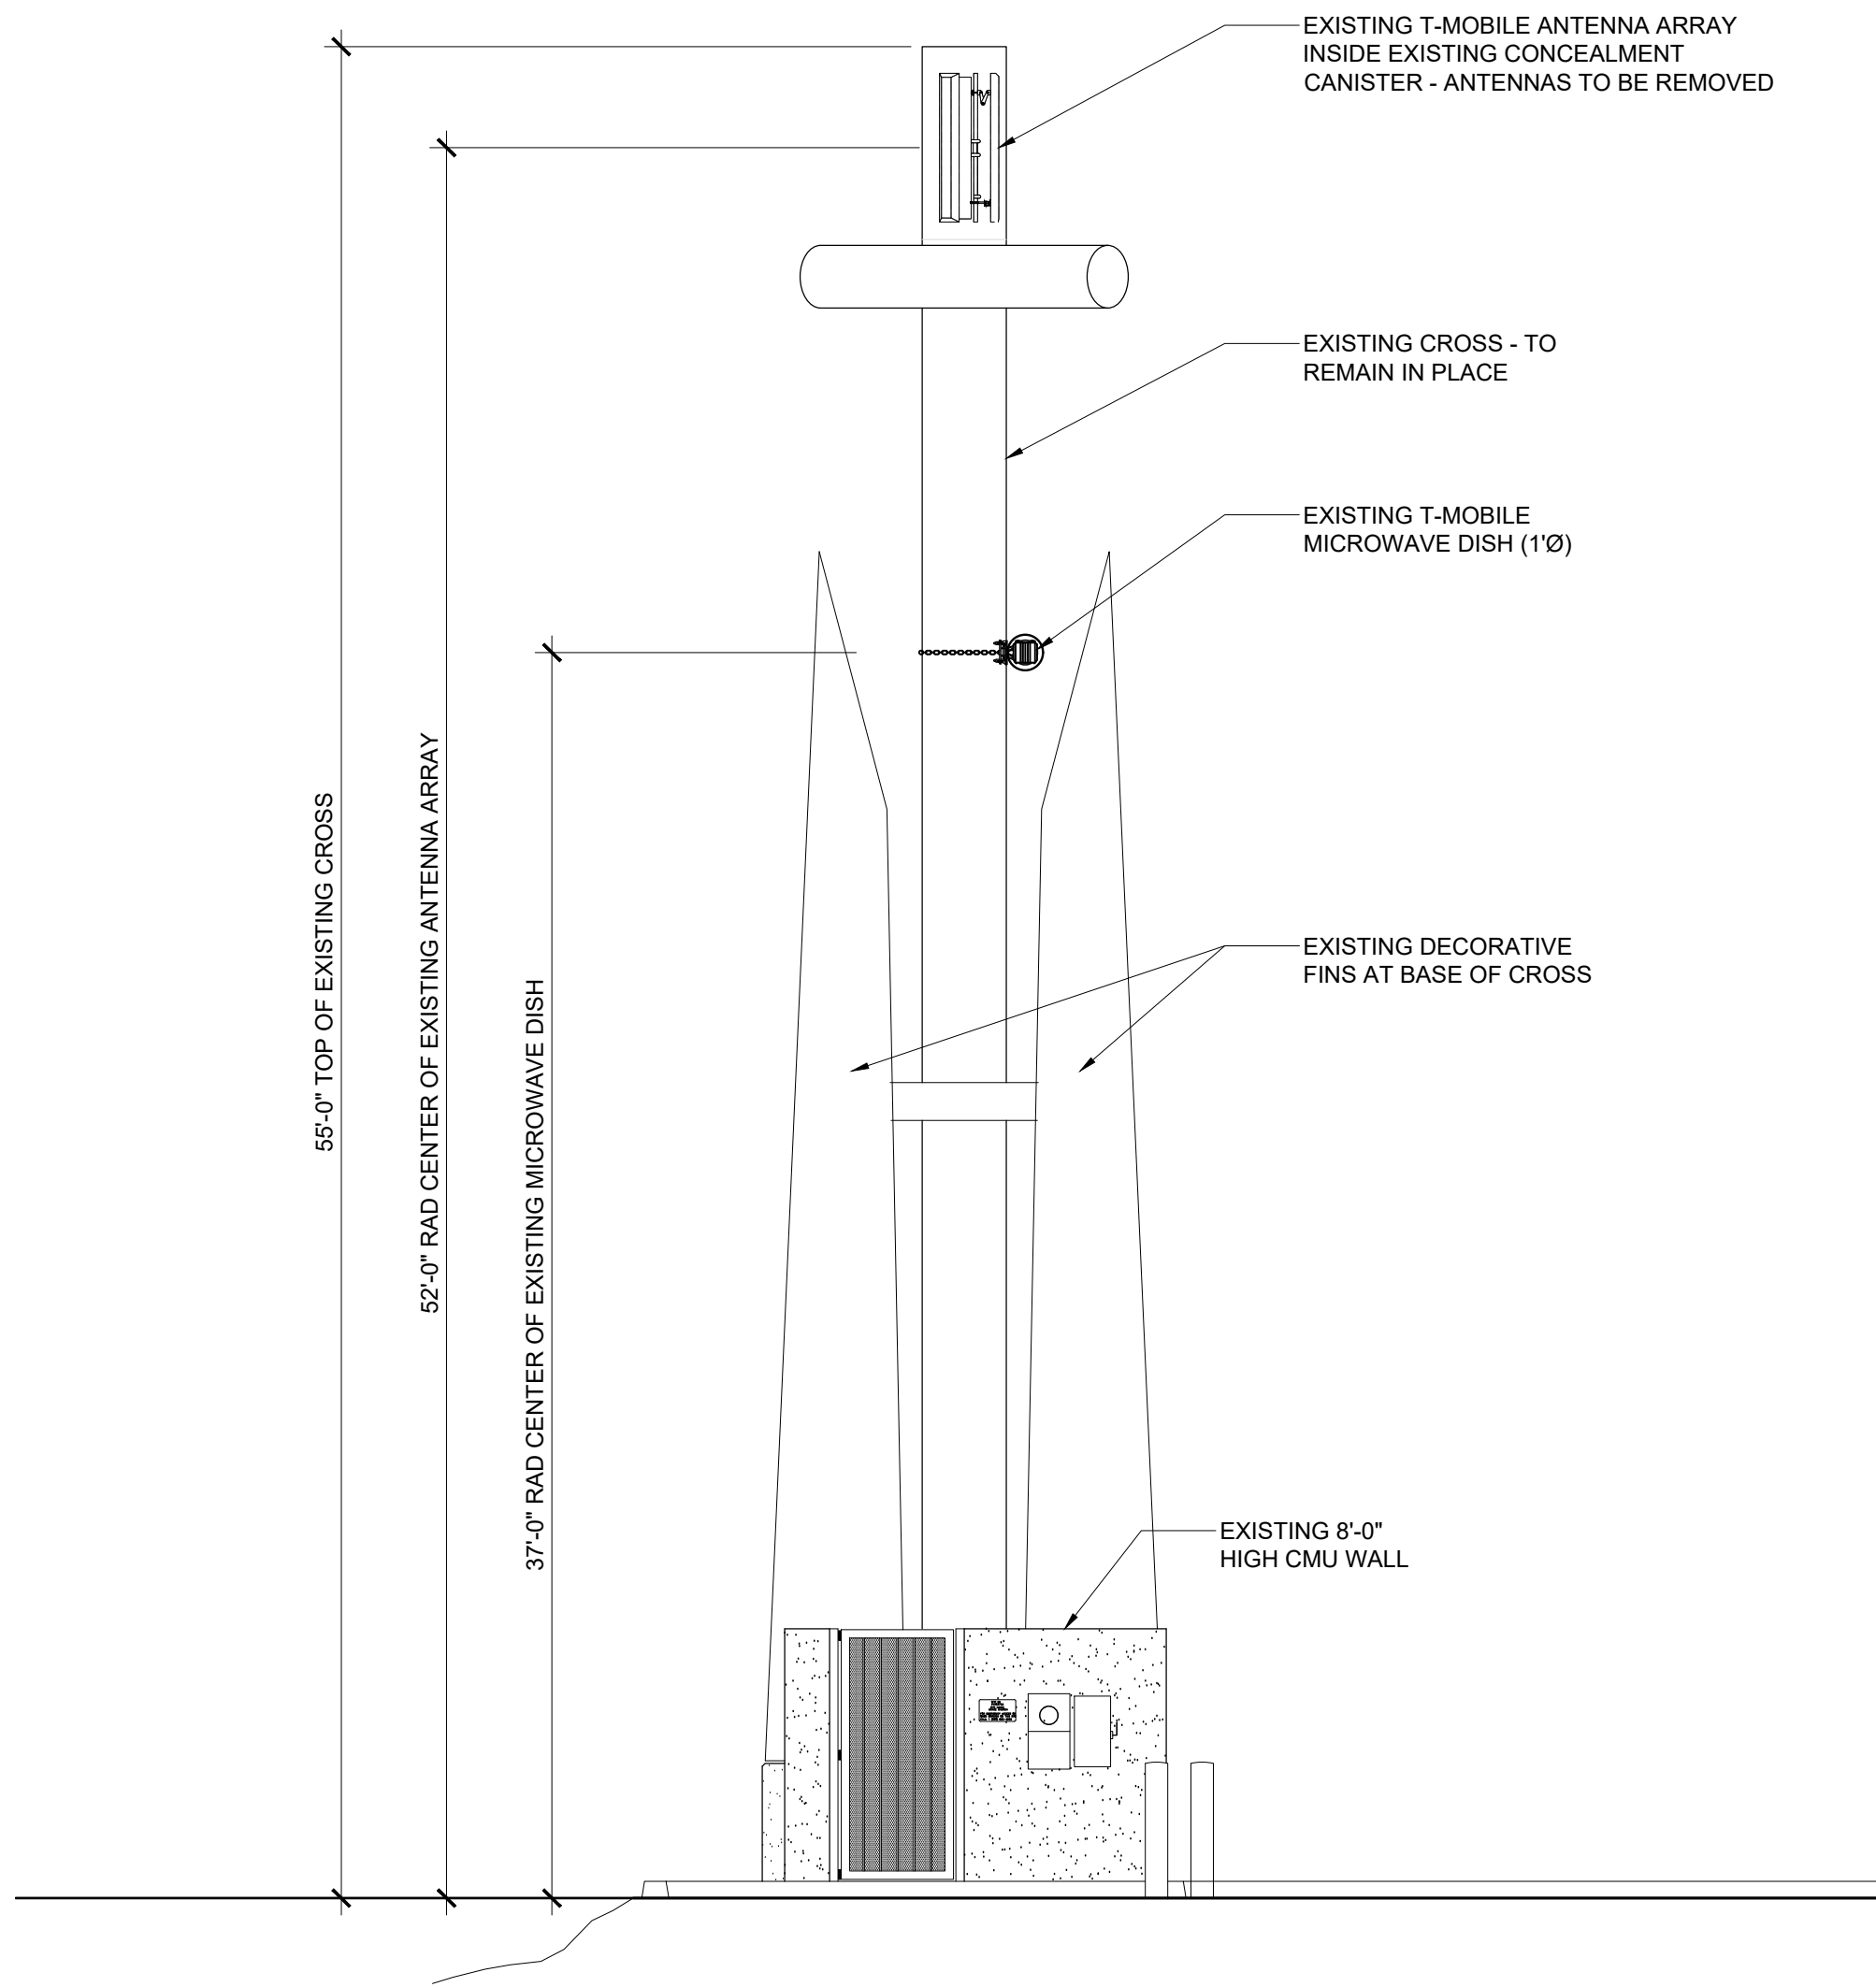


22"x34" SCALE: 3/16" = 1'-0"  
11"x17" SCALE: 3/32" = 1'-0"

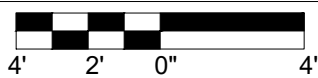

EXISTING SITE ELEVATION (EAST)

1

22"x34" SCALE: 3/16" = 1'-0"  
11"x17" SCALE: 3/32" = 1'-0"

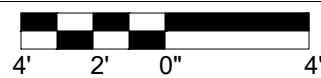

PROPOSED SITE ELEVATION (EAST)

2

PLANS PREPARED FOR:

**T-Mobile**

1330 W. SOUTHERN AVE, SUITE A-102, TEMPE, ARIZONA, 85282  
PHONE: (480) 638-2600 FAX: (480) 638-2852

CONSULTANT:

**CROWN CASTLE**

2055 S. STEARMAN DRIVE  
CHANDLER, AZ 85286  
OFFICE: (602) 845-1722

PROJECT INFORMATION:

**PH10372A GRACE CHURCH  
8242888**

8701 E. BROWN ROAD  
MESA AZ 85207  
MARICOPA COUNTY

CURRENT ISSUE DATE:

**12/12/24**

ISSUED FOR:

**RE-SUBMITTAL**

REV.: DATE: DESCRIPTION: BY:

0	8/8/24	ISSUED FOR SUBMITTAL	JRS
1	12/12/24	ISSUED FOR RE-SUBMITTAL	JRS

DRAWN BY: CHK.: APV.:


JRS MAY RCY

PLANS PREPARED BY:

**young design corp**

10245 E. Via Linda, Scottsdale, AZ 85258  
ph: 480 451 9609 fax: 480 451 9608

LICENSURE:

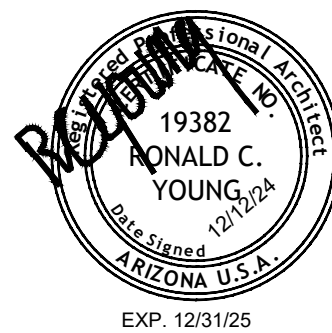

THIS DOCUMENT CONTAINS AN ELECTRONIC SIGNATURE PURSUANT TO A.R.S. TITLE 41 AND TITLE 44. IT IS A VIOLATION FOR ANY PERSON, UNLESS UNDER THE DIRECT SUPERVISION OF THE REGISTRANT, TO MODIFY THIS DOCUMENT IN ANY WAY.

SHEET TITLE:

ELEVATIONS

SHEET NUMBER:

**A-4**

REVISION:

**1**

YDC-10992